
AGREEMENT NO. CE 38/2008(HY) KAI TAK DEVELOPMENT - TRUNK ROAD T2 AND INFRASTRUCTURE AT SOUTH APRON - INVESTIGATION, DESIGN AND CONSTRUCTION



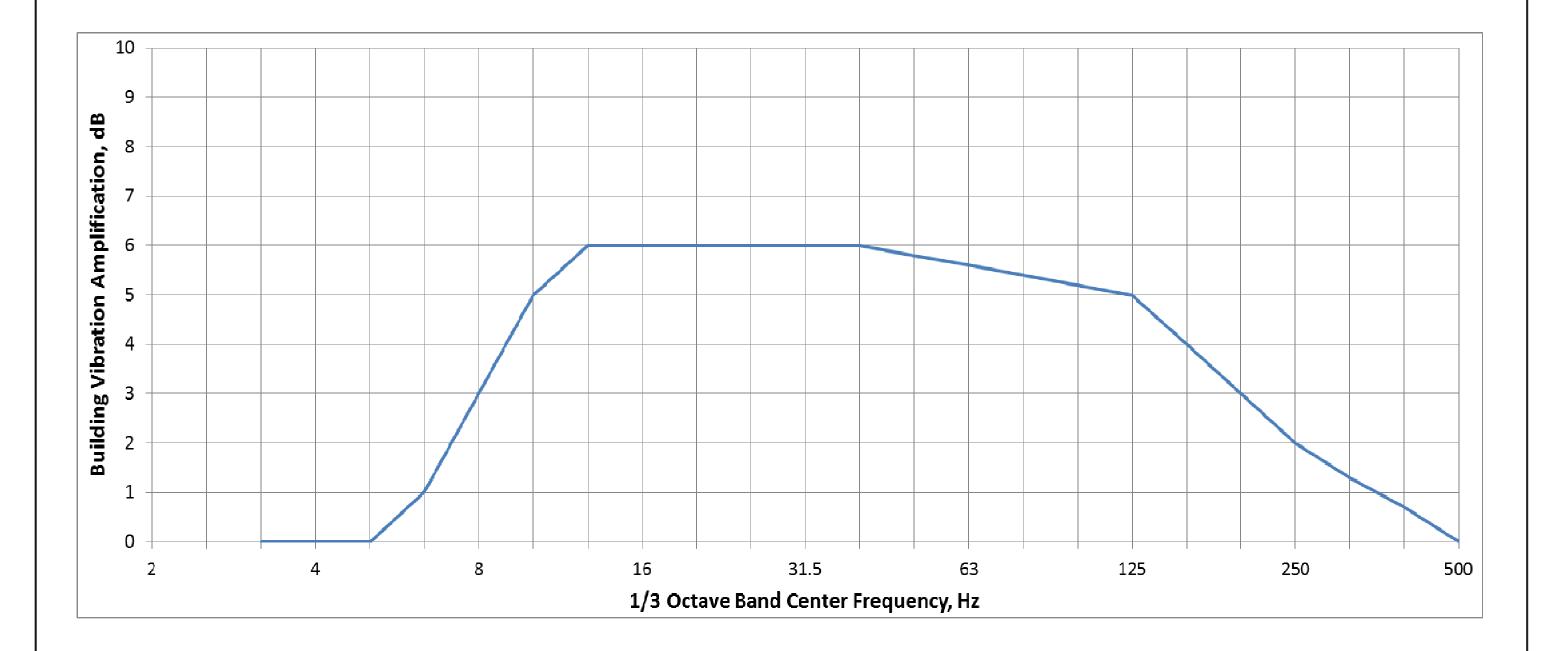

Rev. Description Date

Building Vibration Amplification

Original Size A3 Scale NTS Date JAN 2013
File name

© Copyright reserved D

Drawing No.
Figure 5.6
Rev.