

LOCATION PLAN

- LEGEND:
- AIR SENSITIVE RECEIVERS
 - TSP CRITERIA (1-HOUR)

Rev	Description	By	Date

Consultant
PARSONS BRINCKERHOFF

漢臻 **CINOTECH**


Project title
 AGREEMENT NO. CE 44/2011 (HY)
 PROPOSED ROAD IMPROVEMENT WORKS IN WEST KOWLOON RECLAMATION DEVELOPMENT – PHASE 1 INVESTIGATION, DESIGN AND CONSTRUCTION



Drawing title
CONTOUR OF 1 HOUR TSP CONCENTRATION (WITH BACKGROUND) AT 1.5M ABOVE GROUND OF YEAR 2014 (MITIGATED) (PAGE 1 OF 2)

Drawing no. FIGURE 3.17		Rev. 4	
Drawn MC	Date AUG13	Checked KS	Approved LC
Scale A3 1:5000		Status PRELIMINARY	

© COPYRIGHT RESERVED

路政署
HIGHWAYS DEPARTMENT
 主要工程管理處
MAJOR WORKS PROJECT MANAGEMENT OFFICE

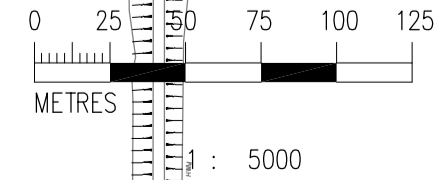

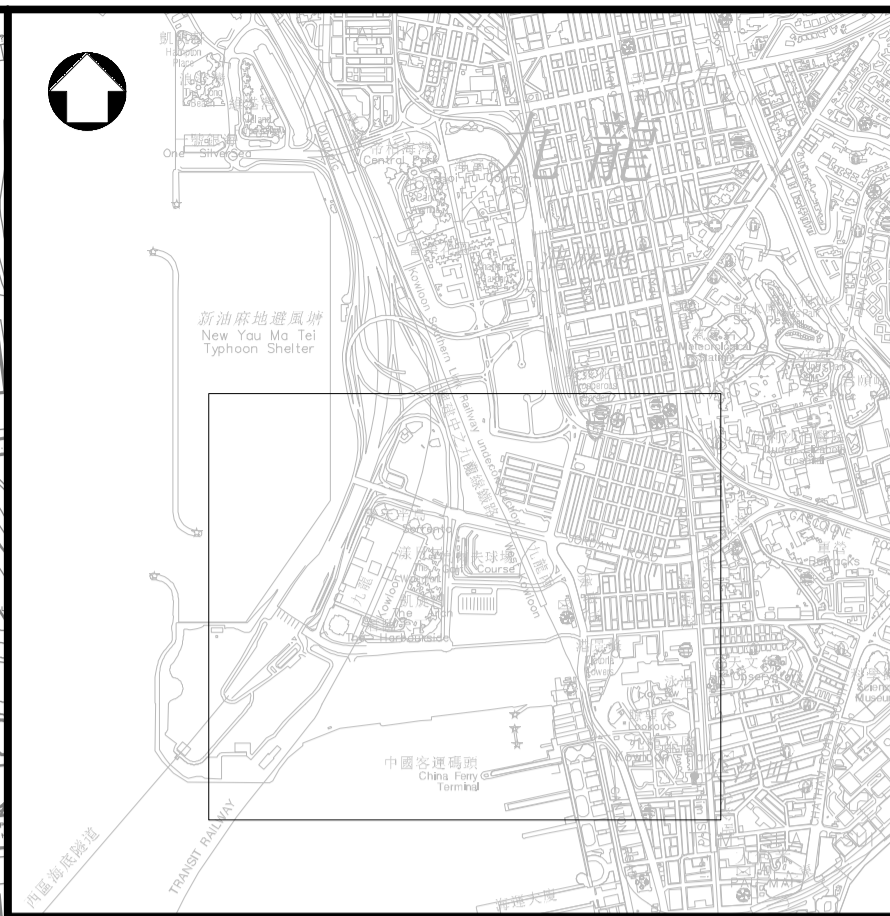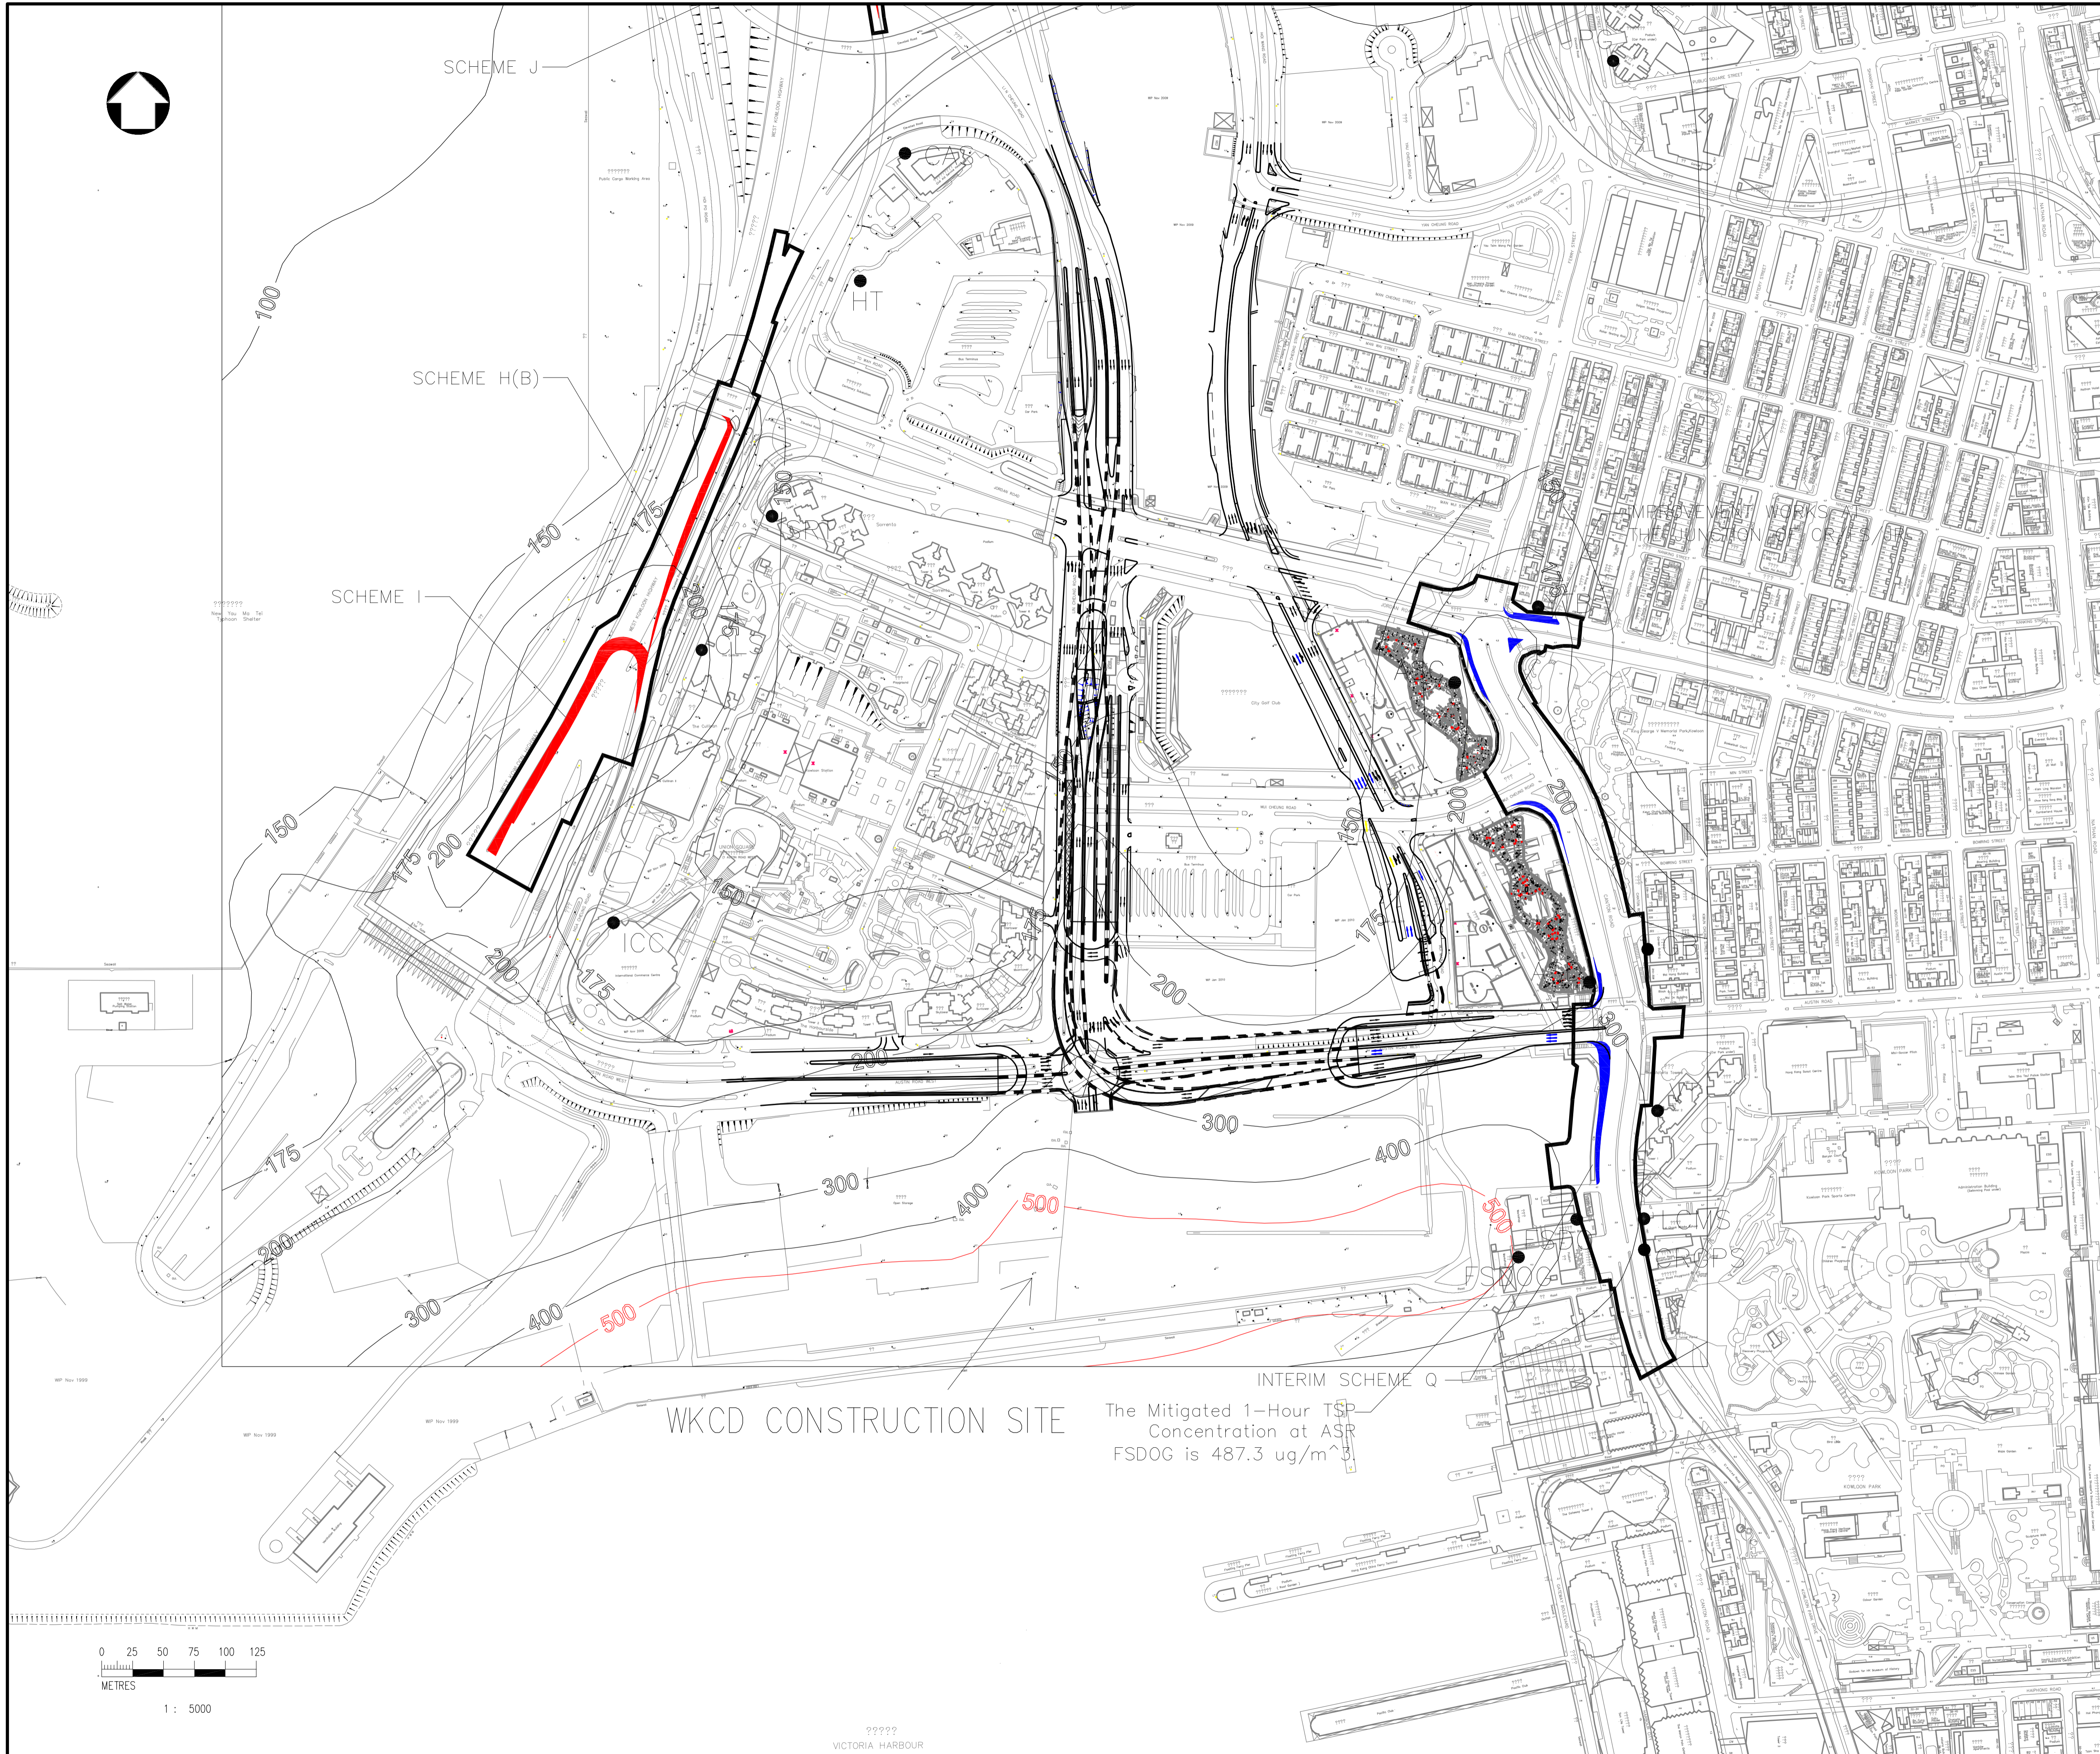

LOCATION PLAN

LEGEND:

- AIR SENSITIVE RECEIVERS
- TSP CRITERIA (1-HOUR)

Rev	Description	By	Date

Consultant
PARSONS BRINCKERHOFF

漢臻 **CINOTECH**



Project title
 AGREEMENT NO. CE 44/2011 (HY)
 PROPOSED ROAD IMPROVEMENT WORKS IN
 WEST KOWLOON RECLAMATION DEVELOPMENT
 - PHASE 1 INVESTIGATION,
 DESIGN AND CONSTRUCTION

Drawing title
**CONTOUR OF 1 HOUR TSP
 CONCENTRATION (WITH
 BACKGROUND) AT 1.5M ABOVE
 GROUND OF YEAR 2014
 (MITIGATED) (PAGE 2 OF 2)**

Drawing no. FIGURE 3.18		Rev. 4
Drawn MC	Date AUG13	Checked KS Approved LC
Scale A3 1:5000	Status PRELIMINARY	

© COPYRIGHT RESERVED

路政署
HIGHWAYS DEPARTMENT
 主要工程管理處
 MAJOR WORKS PROJECT MANAGEMENT OFFICE

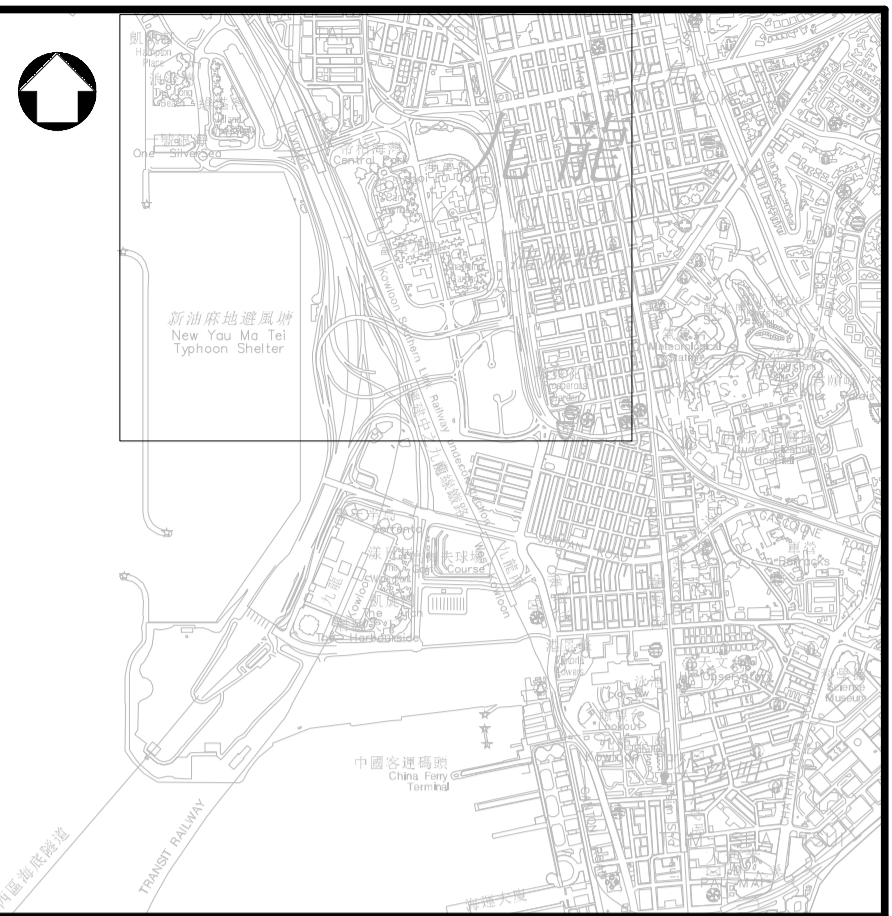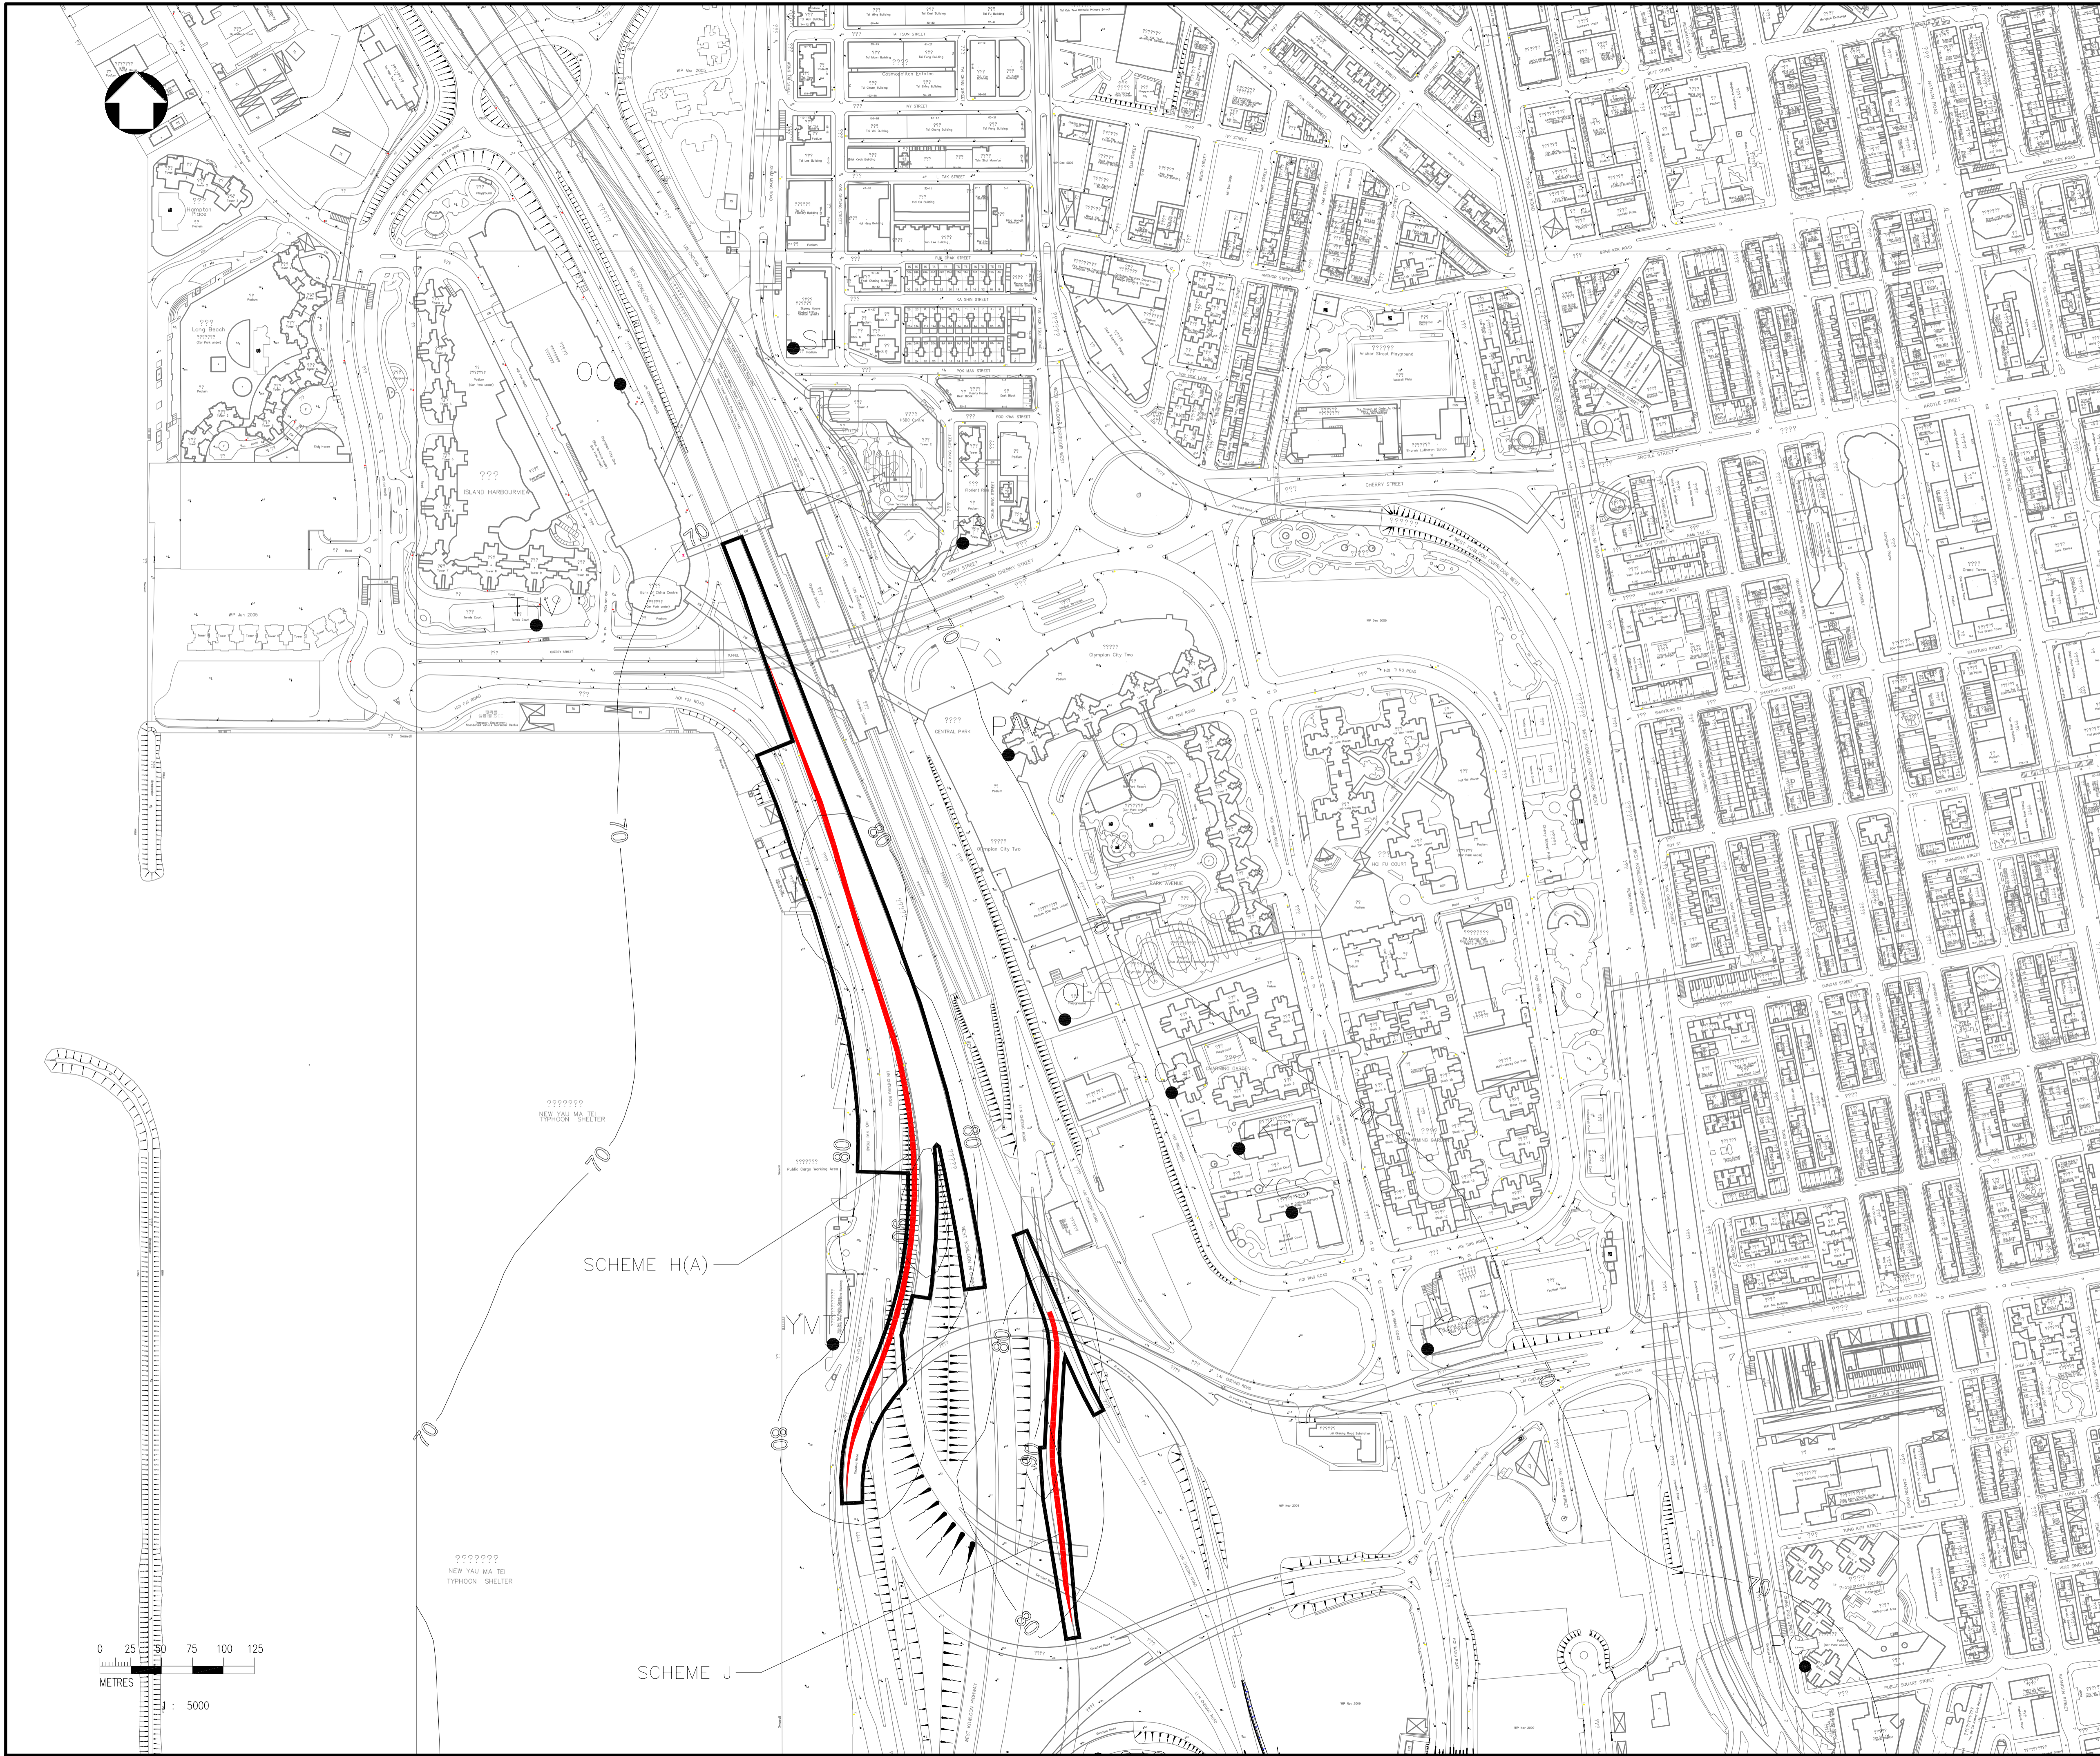

LOCATION PLAN

- LEGEND:
- AIR SENSITIVE RECEIVERS
 - TSP CRITERIA (24-HOUR)

Rev	Description	By	Date

Consultant
PARSONS BRINCKERHOFF

漢臻 **CINOTECH**


Project title
 AGREEMENT NO. CE 44/2011 (HY)
 PROPOSED ROAD IMPROVEMENT WORKS IN WEST KOWLOON RECLAMATION DEVELOPMENT – PHASE 1 INVESTIGATION, DESIGN AND CONSTRUCTION

Drawing title
CONTOUR OF 24 HOUR TSP CONCENTRATION (WITH BACKGROUND) AT 1.5M ABOVE GROUND OF YEAR 2014 (MITIGATED) (PAGE 1 OF 2)

Drawing no. FIGURE 3.19		Rev. 4	
Drawn MC	Date AUG13	Checked KS	Approved LC
Scale A3 1:5000		Status PRELIMINARY	

© COPYRIGHT RESERVED

路政署
 HIGHWAYS DEPARTMENT
 主要工程管理處
 MAJOR WORKS PROJECT MANAGEMENT OFFICE

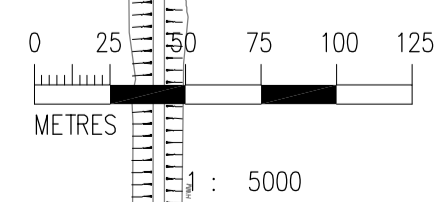


SCHEME H(A)



SCHEME J

YM

NEW YAU MA TEI TYPHOON SHELTER

NEW YAU MA TEI TYPHOON SHELTER

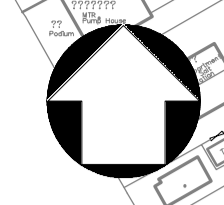

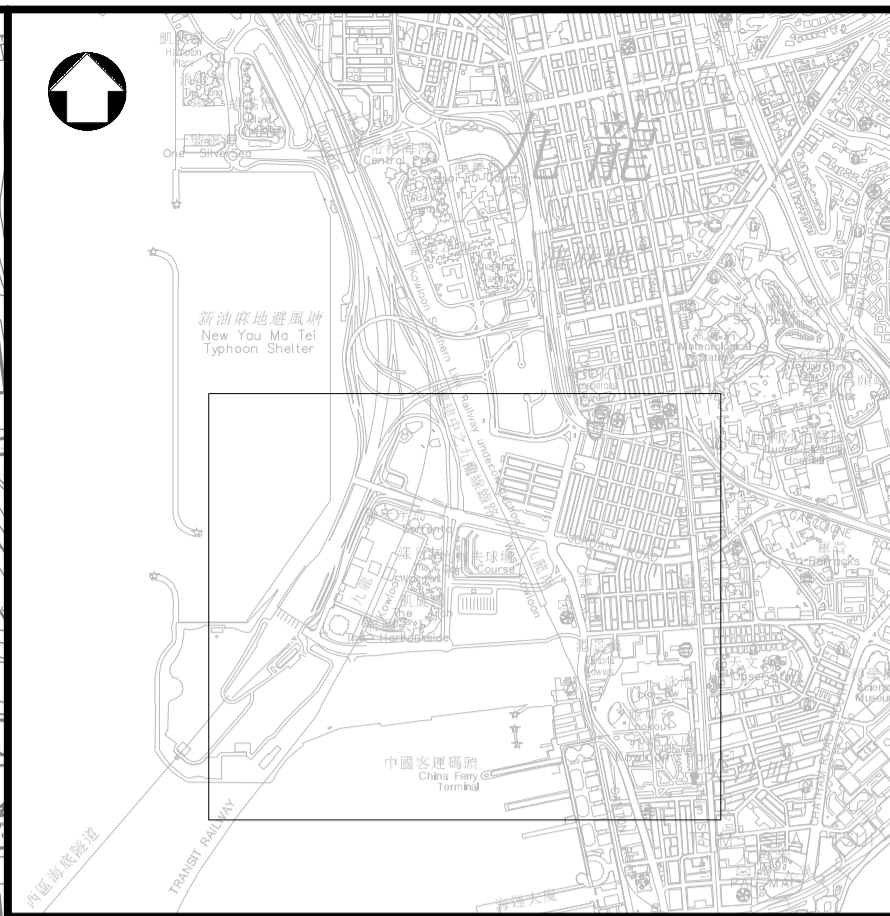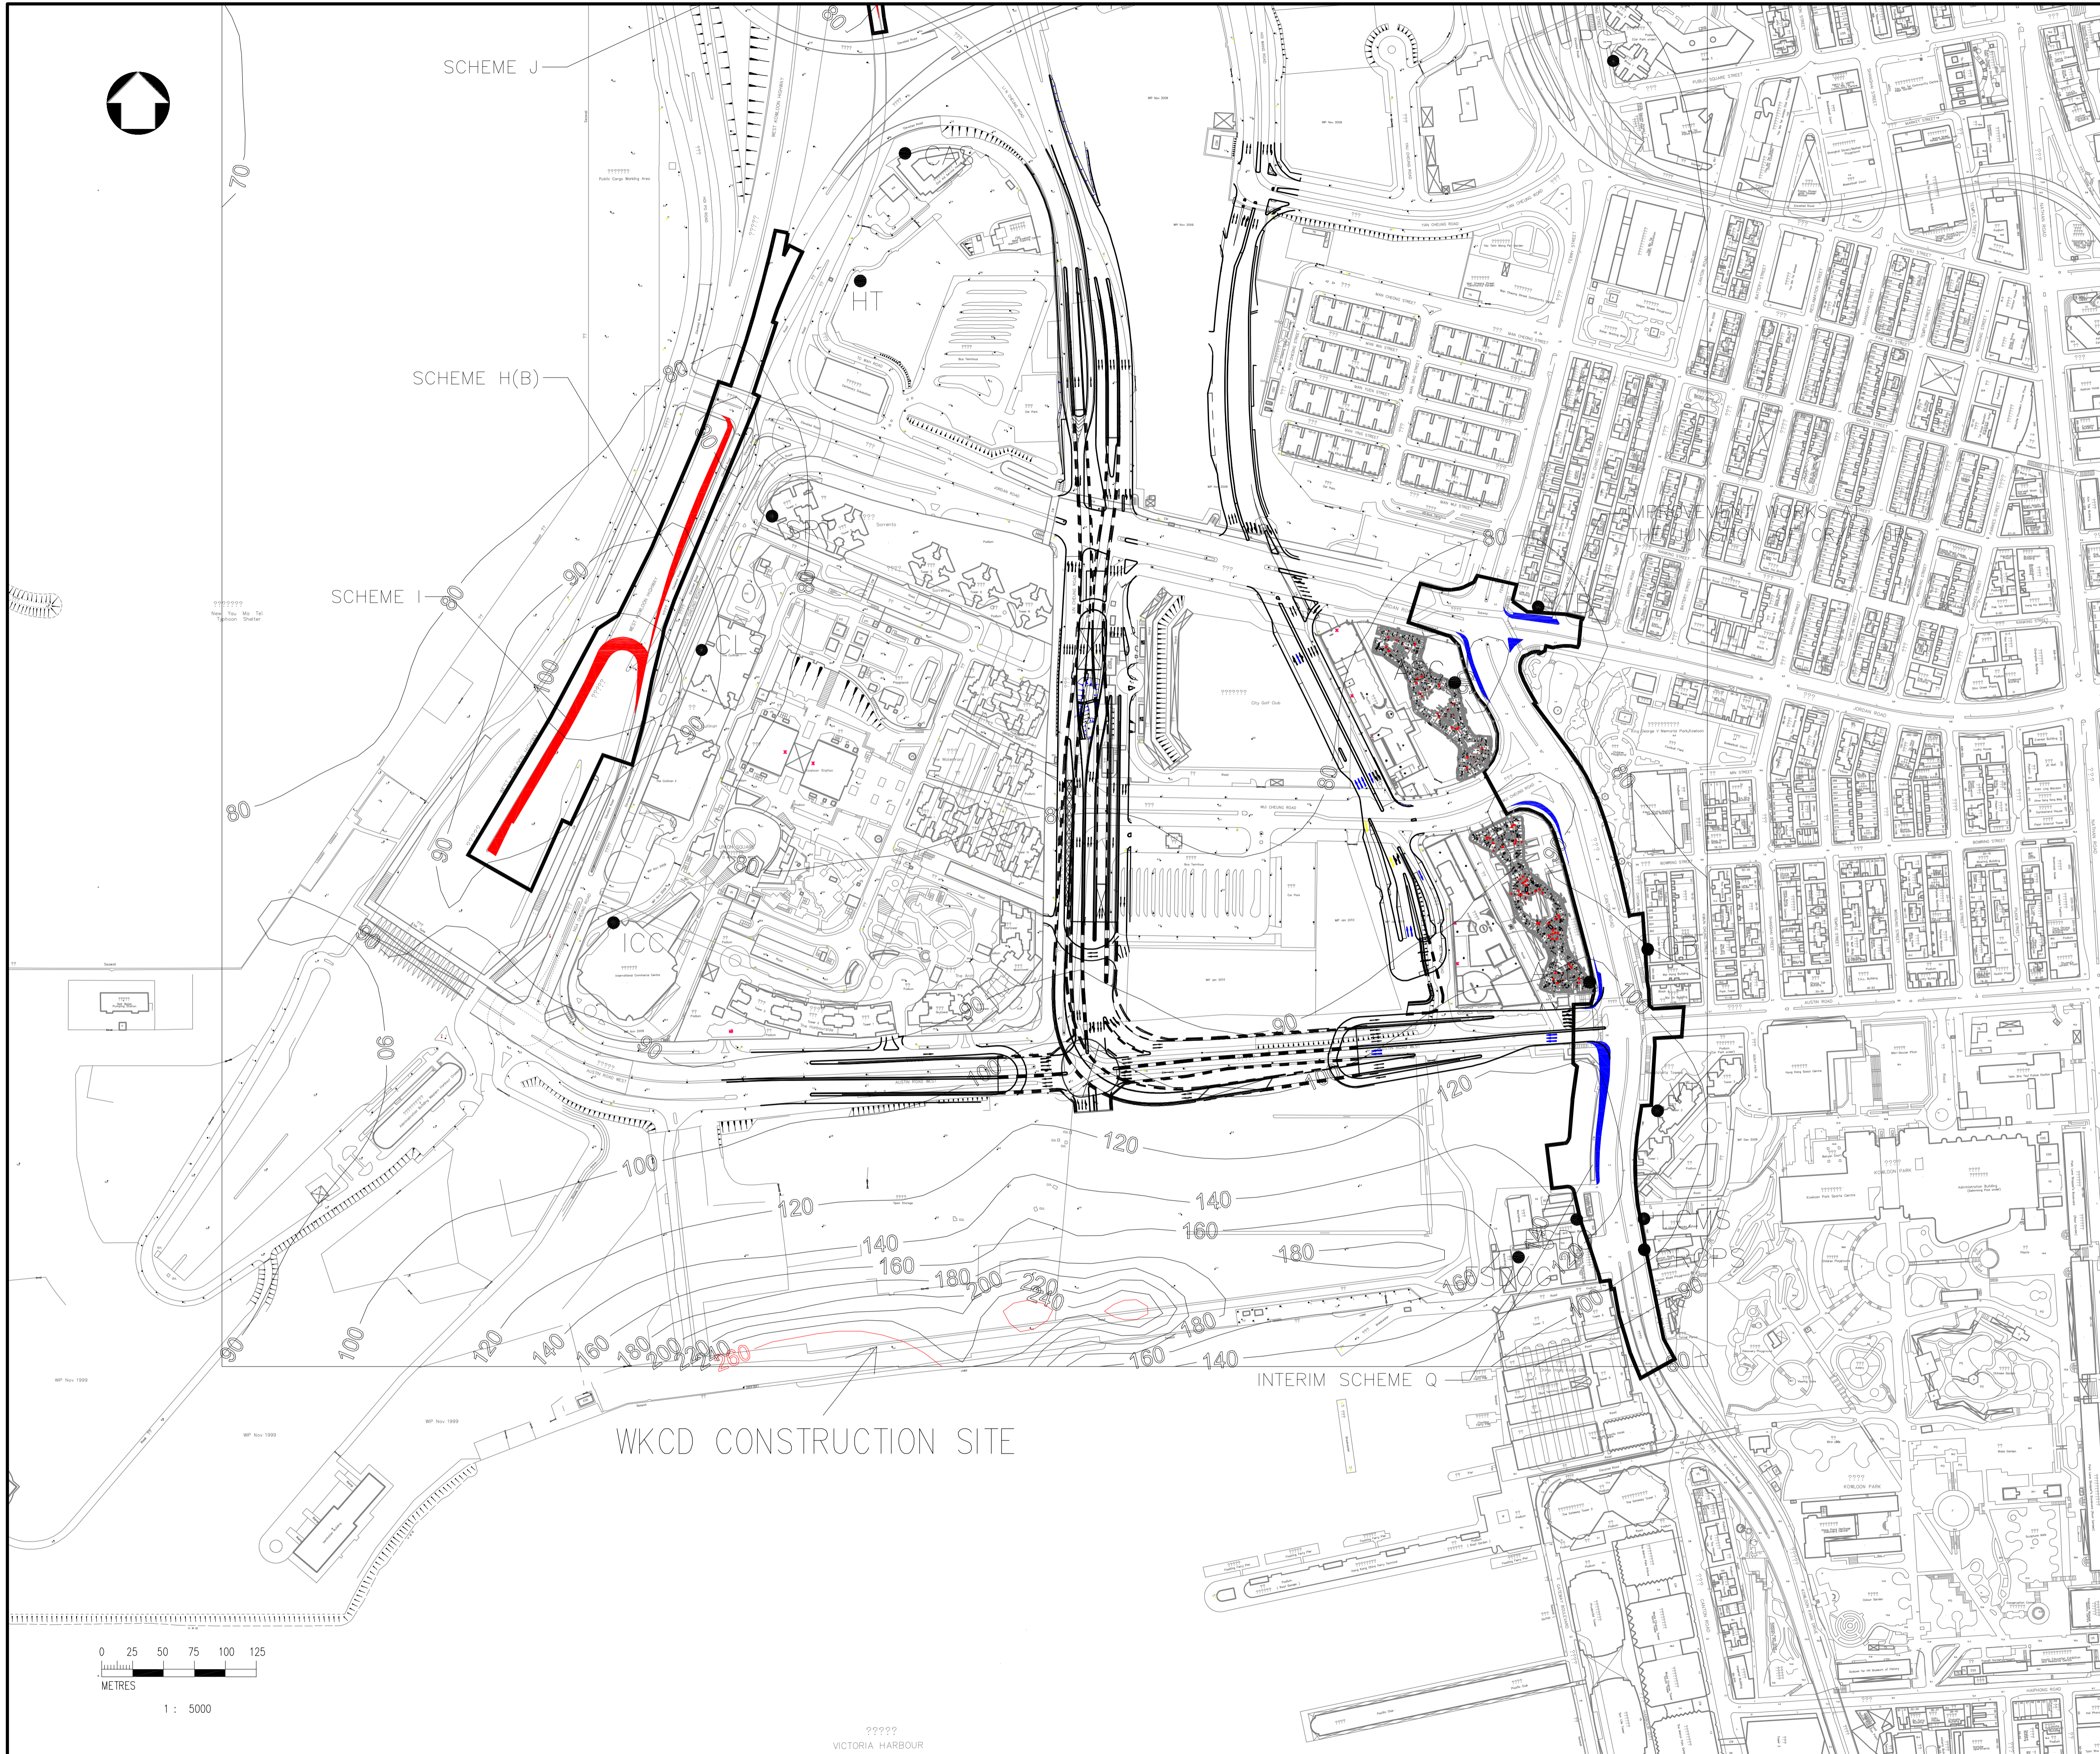

LOCATION PLAN

LEGEND:

- AIR SENSITIVE RECEIVERS
- TSP CRITERIA (24-HOUR)

Rev	Description	By	Date

Consultant
PARSONS BRINCKERHOFF

漢臻 **CINOTECH**



Project title
 AGREEMENT NO. CE 44/2011 (HY)
 PROPOSED ROAD IMPROVEMENT WORKS IN
 WEST KOWLOON RECLAMATION DEVELOPMENT
 – PHASE 1 INVESTIGATION,
 DESIGN AND CONSTRUCTION

Drawing title
**CONTOUR OF 24 HOUR TSP
 CONCENTRATION (WITH
 BACKGROUND) AT 1.5M ABOVE
 GROUND OF YEAR 2014
 (MITIGATED) (PAGE 2 OF 2)**

Drawing no. FIGURE 3.20		Rev. 4	
Drawn MC	Date AUG13	Checked KS	Approved LC
Scale A3 1:5000		Status PRELIMINARY	


© COPYRIGHT RESERVED

路政署
HIGHWAYS DEPARTMENT
 主要工程管理處
 MAJOR WORKS PROJECT MANAGEMENT OFFICE

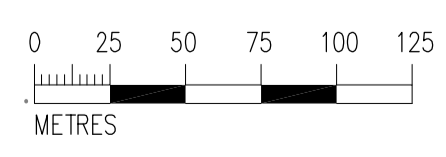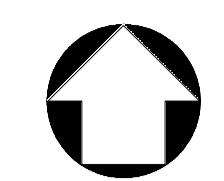

1 : 5000

?????
 VICTORIA HARBOUR

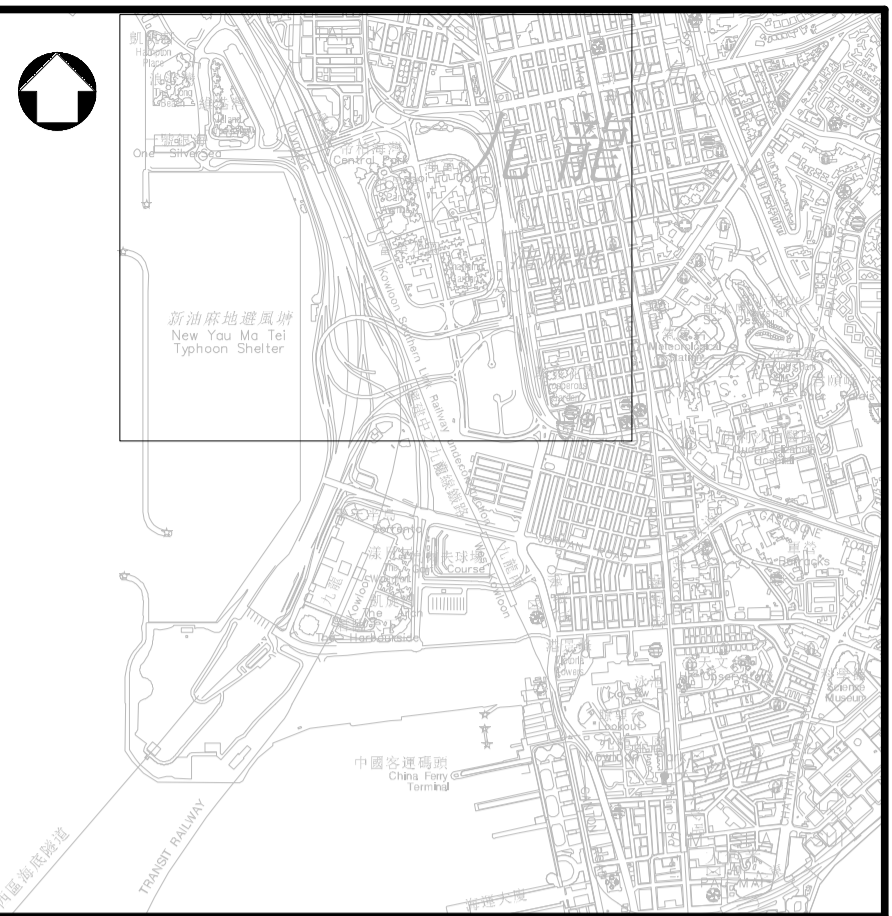

LOCATION PLAN

- LEGEND:
- AIR SENSITIVE RECEIVERS
 - TSP CRITERIA (ANNUAL)

Rev	Description	By	Date

Consultant
PARSONS BRINCKERHOFF

漢臻 **CINOTECH**


Project title
 AGREEMENT NO. CE 44/2011 (HY)
 PROPOSED ROAD IMPROVEMENT WORKS IN
 WEST KOWLOON RECLAMATION DEVELOPMENT
 - PHASE 1 INVESTIGATION,
 DESIGN AND CONSTRUCTION



Drawing title
**CONTOUR OF ANNUAL TSP
 CONCENTRATION (WITH
 BACKGROUND) AT 1.5M ABOVE
 GROUND OF YEAR 2014
 (MITIGAED) (PAGE 1 OF 2)**

Drawing no. FIGURE 3.21		Rev. 4	
Drawn MC	Date AUG13	Checked KS	Approved LC
Scale A3 1:5000		Status PRELIMINARY	

© COPYRIGHT RESERVED

路政署
HIGHWAYS DEPARTMENT
 主要工程管理處
 MAJOR WORKS PROJECT MANAGEMENT OFFICE

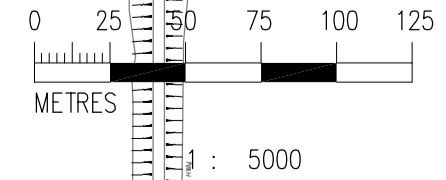

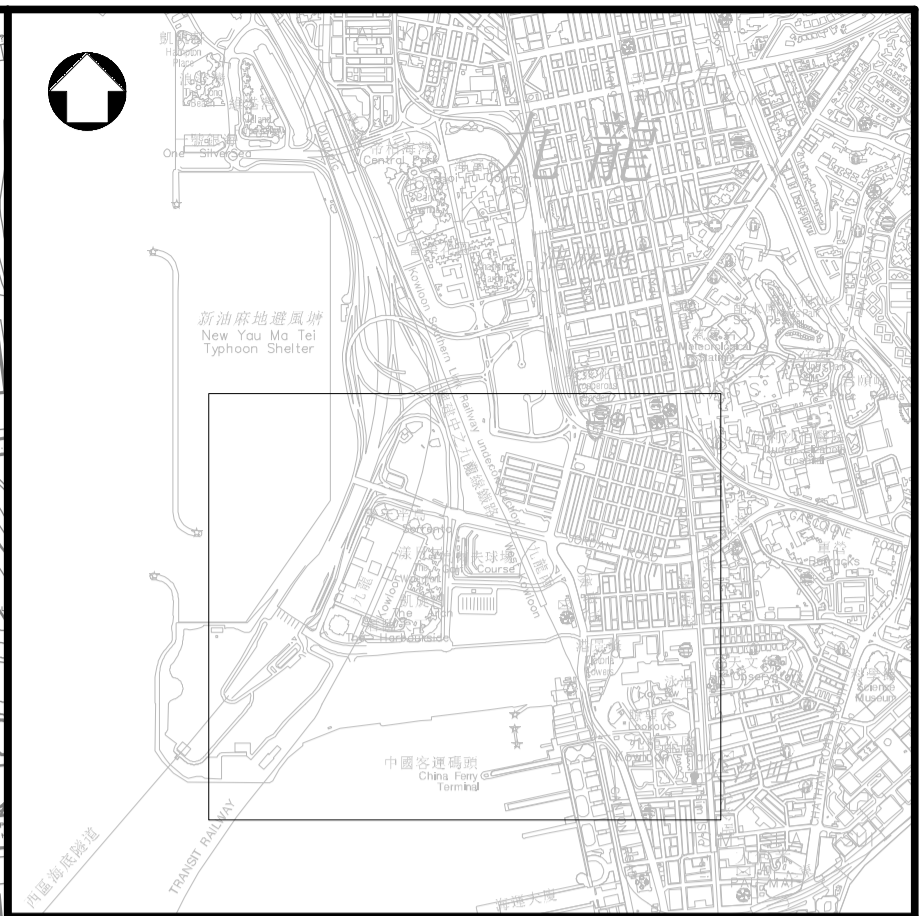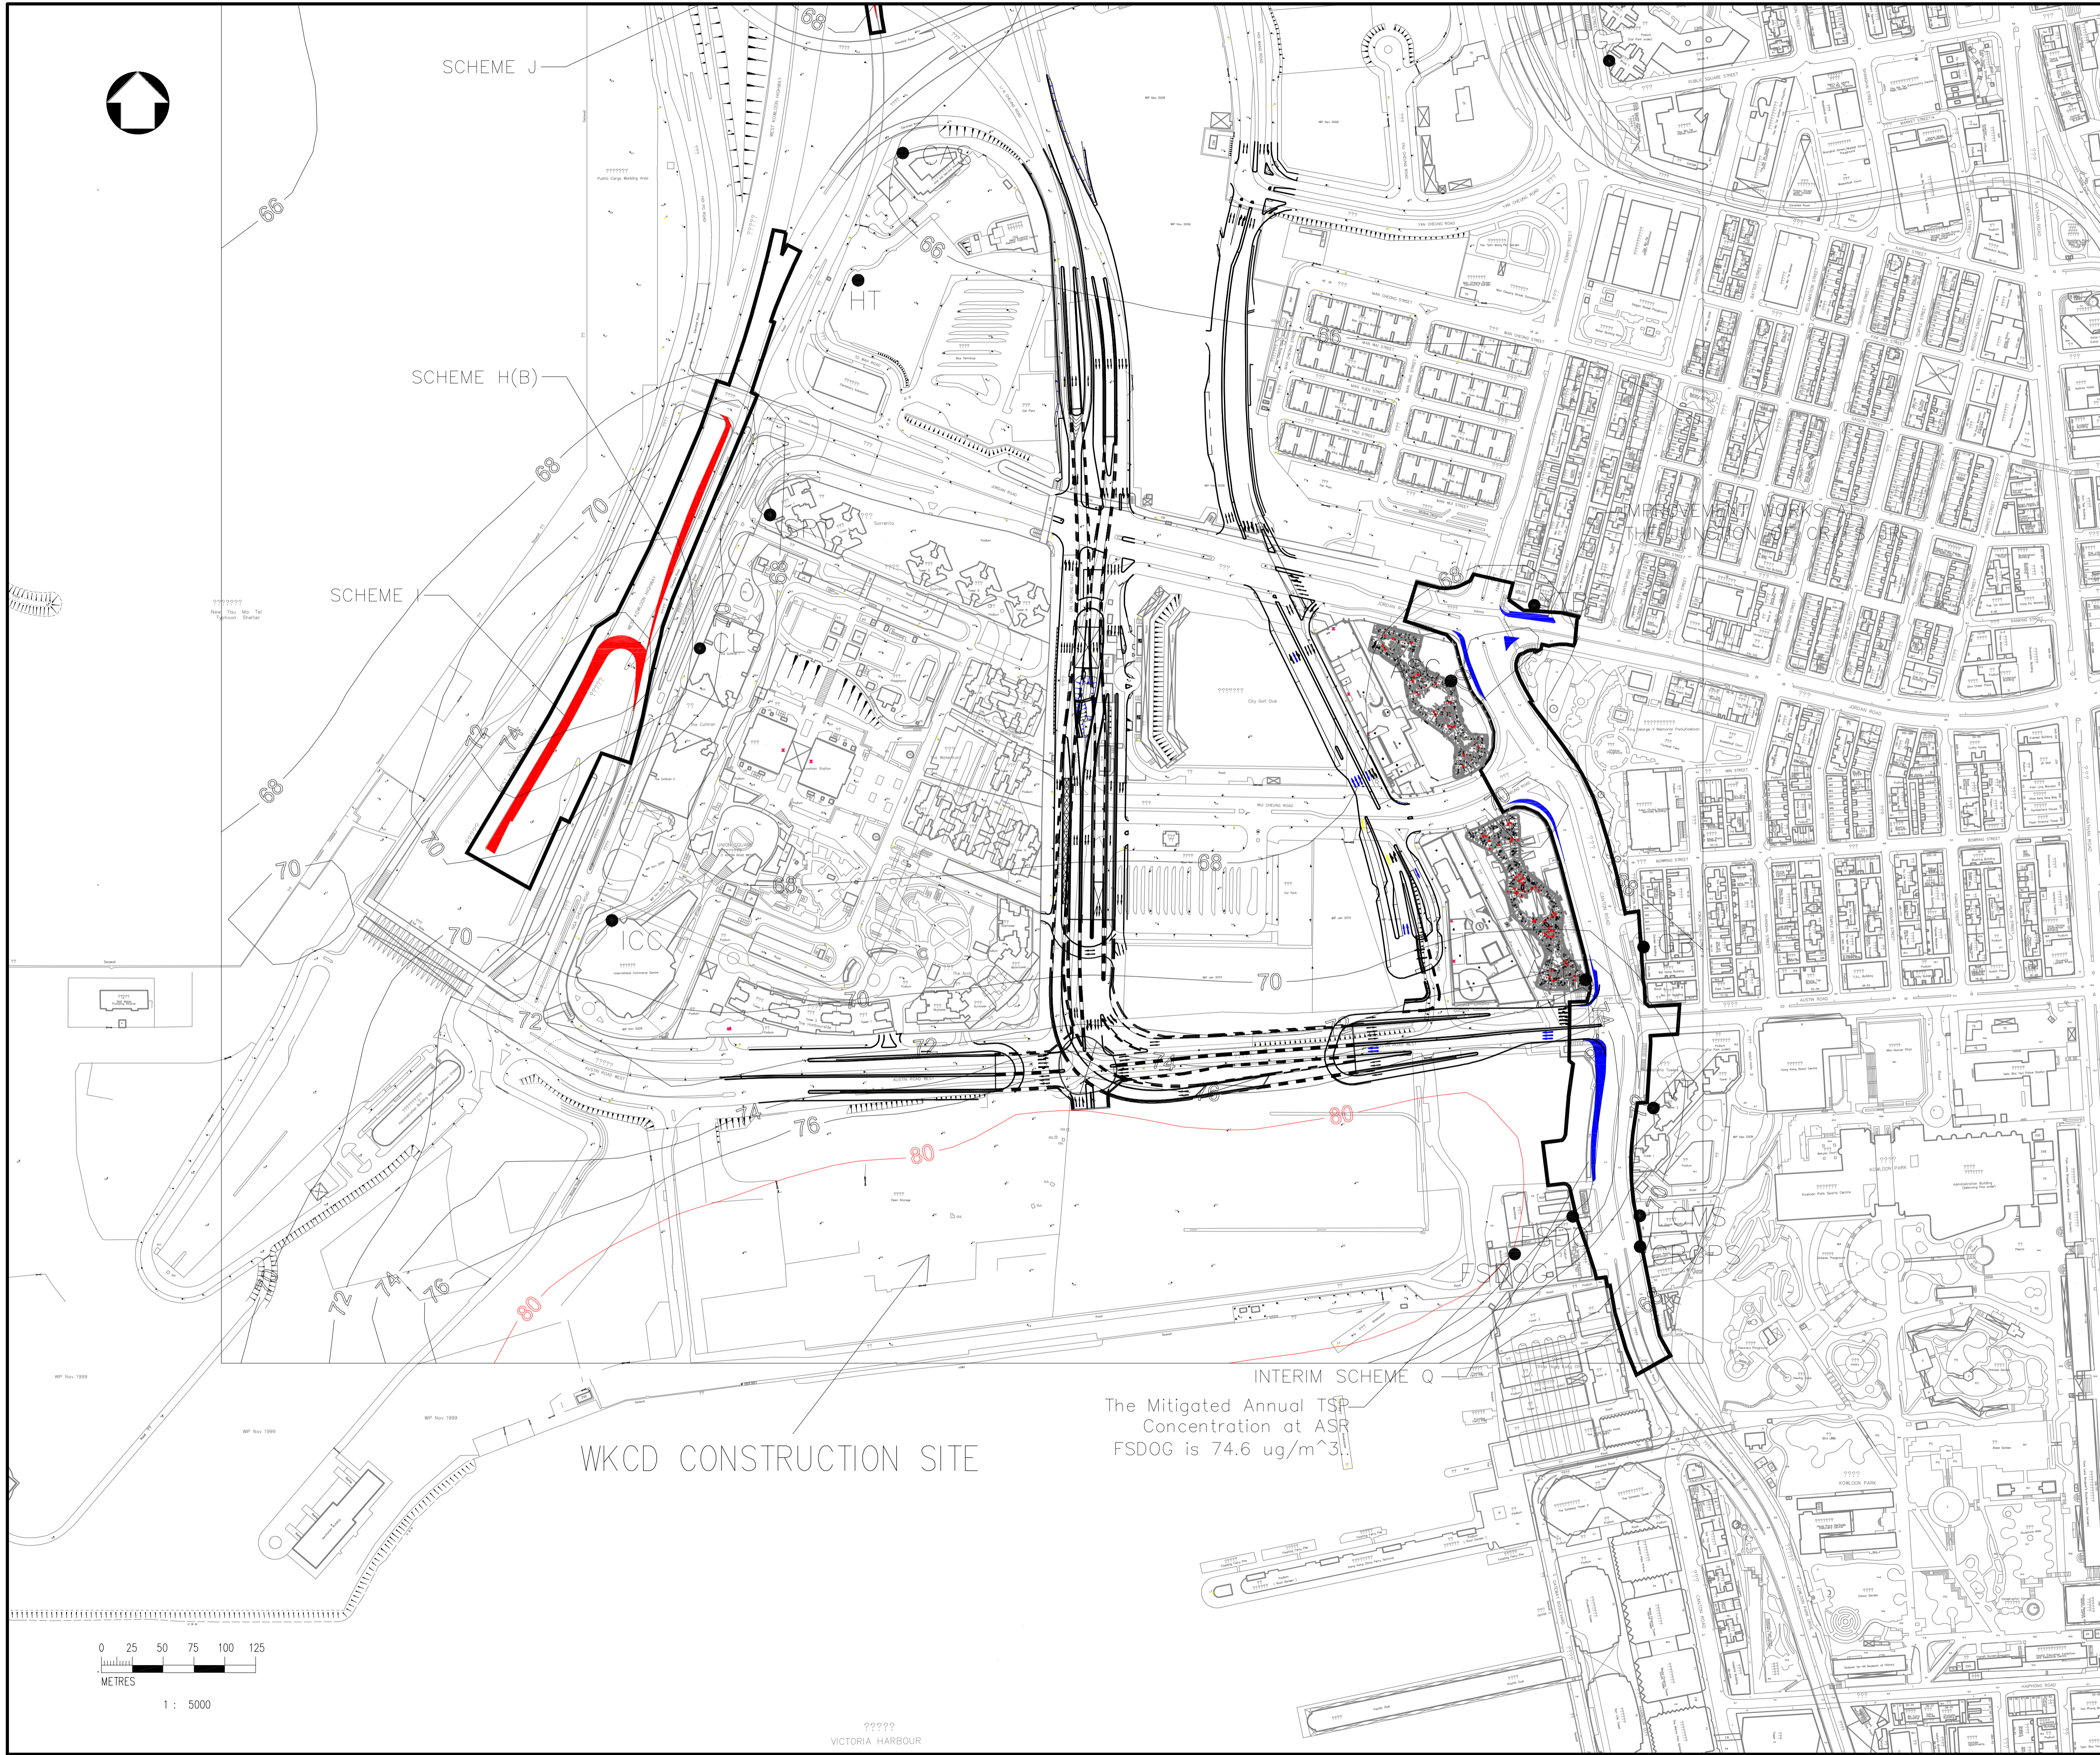

LOCATION PLAN

- LEGEND:
- AIR SENSITIVE RECEIVERS
 - TSP CRITERIA (ANNUAL)

Rev	Description	By	Date

Consultant
PARSONS BRINCKERHOFF

漢臻 **CINOTECH**

Project title
 AGREEMENT NO. CE 44/2011 (HY)
 PROPOSED ROAD IMPROVEMENT WORKS IN WEST KOWLOON RECLAMATION DEVELOPMENT – PHASE 1 INVESTIGATION, DESIGN AND CONSTRUCTION

Drawing title
CONTOUR OF ANNUAL TSP CONCENTRATION (WITH BACKGROUND) AT 1.5M ABOVE GROUND OF YEAR 2014 (MITIGATED) (PAGE 2 OF 2)


Drawing no. FIGURE 3.22		Rev. 4
Drawn MC	Date AUG13	Checked KS Approved LC
Scale A3 1:5000	Status PRELIMINARY	

© COPYRIGHT RESERVED



路政署
HIGHWAYS DEPARTMENT
 主要工程管理處
 MAJOR WORKS PROJECT MANAGEMENT OFFICE

INTERIM SCHEME Q
 The Mitigated Annual TSP Concentration at ASR FSDOG is 74.6 ug/m³.

WKCD CONSTRUCTION SITE

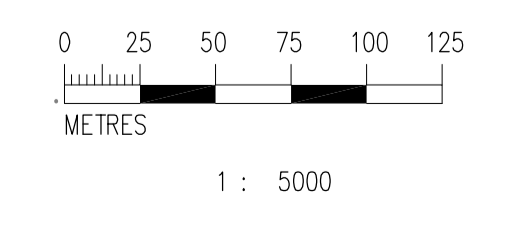

?????
 VICTORIA HARBOUR

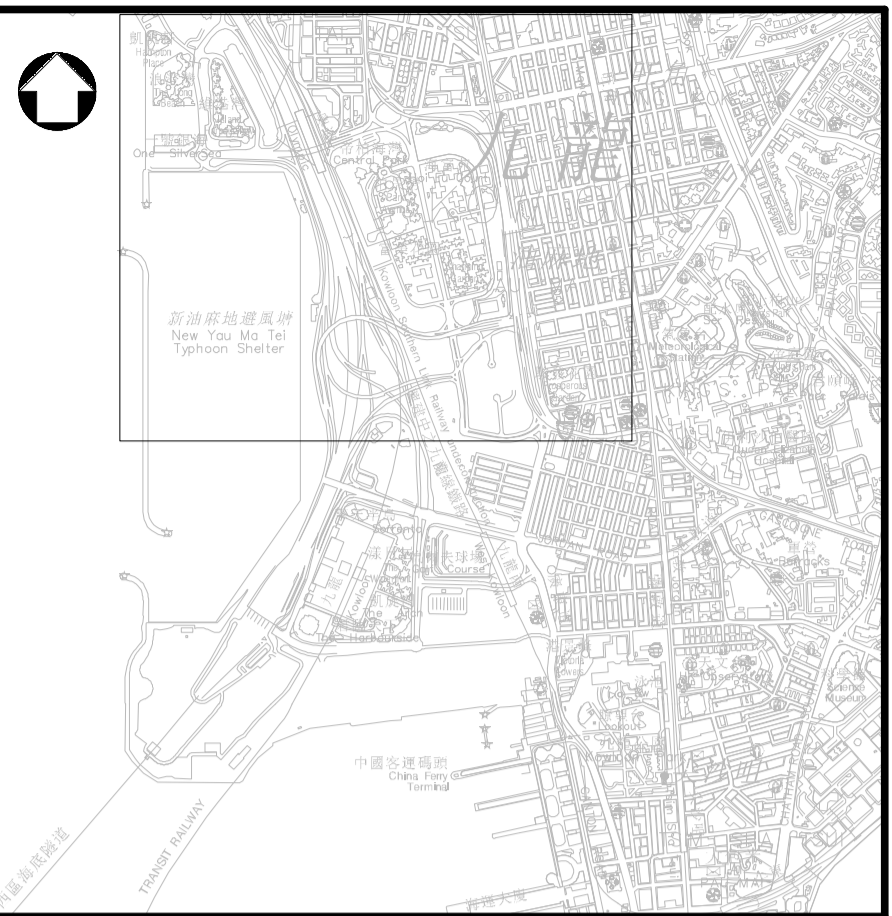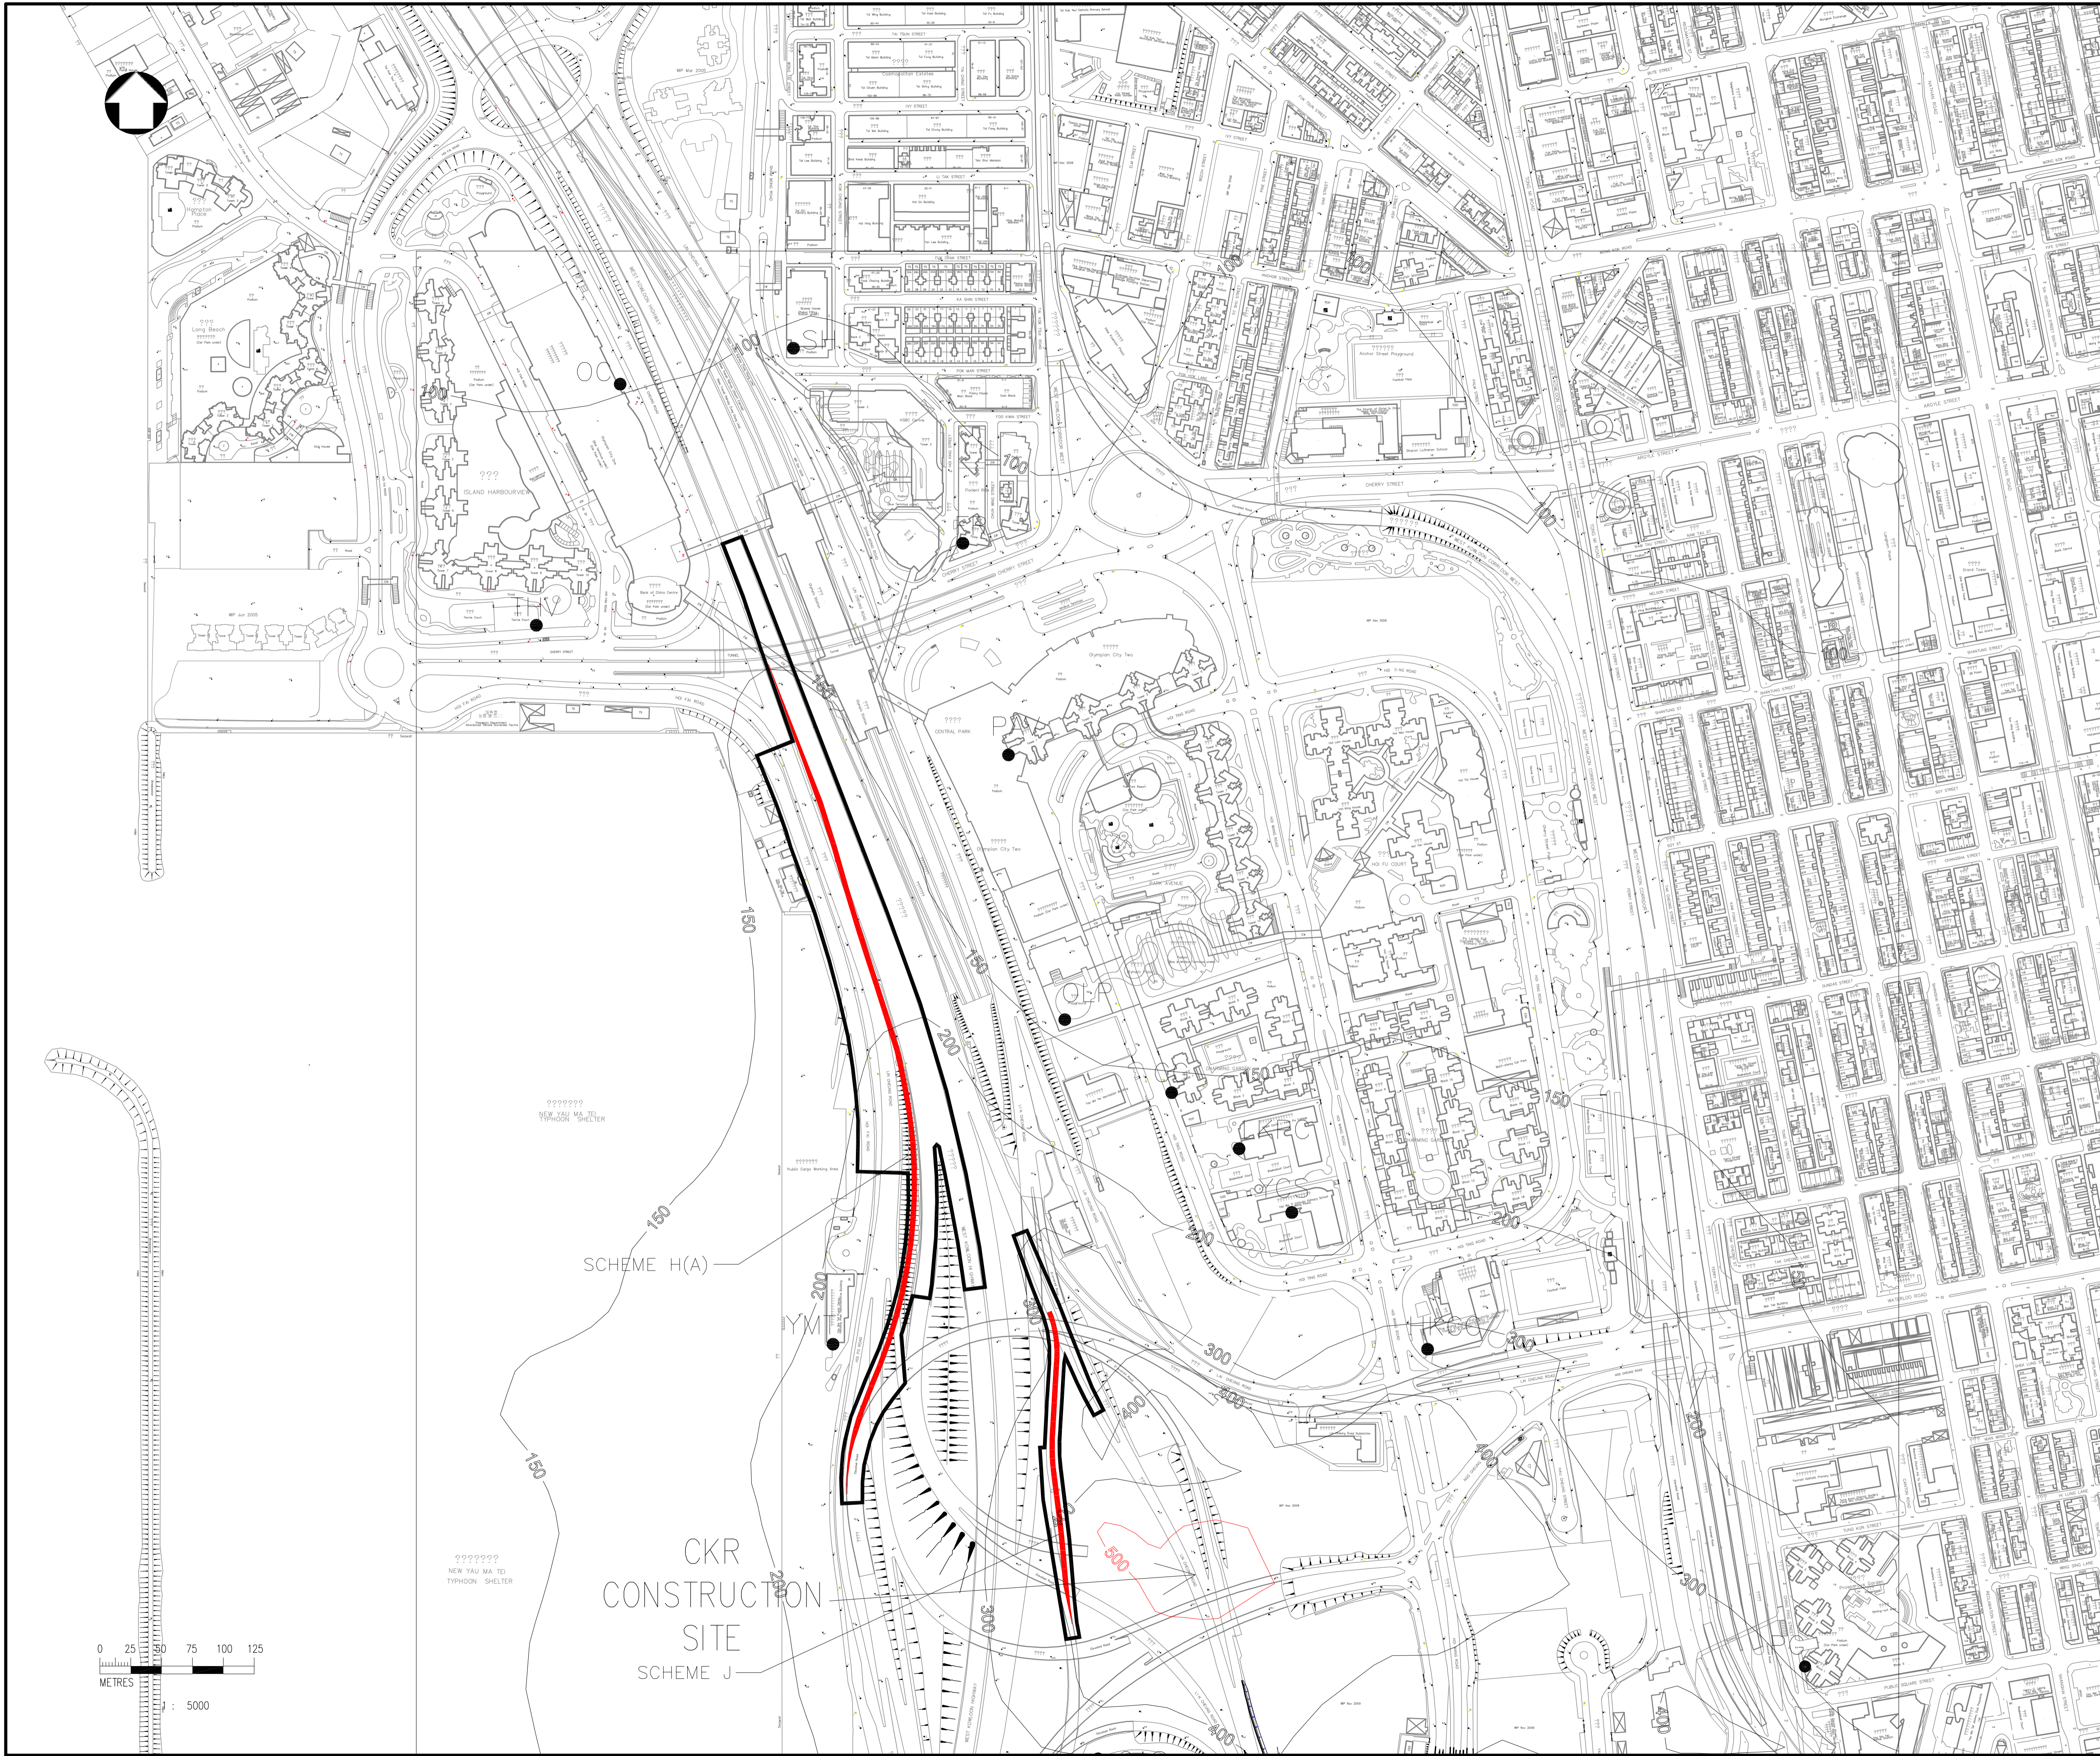

LOCATION PLAN

- LEGEND:
- AIR SENSITIVE RECEIVERS
 - TSP CRITERIA (1-HOUR)

Rev	Description	By	Date

Consultant
PARSONS BRINCKERHOFF

漢臻 **CINOTECH**


Project title
 AGREEMENT NO. CE 44/2011 (HY)
 PROPOSED ROAD IMPROVEMENT WORKS IN WEST KOWLOON RECLAMATION DEVELOPMENT – PHASE 1 INVESTIGATION, DESIGN AND CONSTRUCTION

Drawing title
CONTOUR OF 1 HOUR TSP CONCENTRATION (WITH BACKGROUND) AT 1.5M ABOVE GROUND OF YEAR 2015 (MITIGATED) (PAGE 1 OF 2)

Drawing no. FIGURE 3.23		Rev. 4	
Drawn MC	Date AUG13	Checked KS	Approved LC
Scale A3 1:5000		Status PRELIMINARY	

© COPYRIGHT RESERVED

路政署
 HIGHWAYS DEPARTMENT
 主要工程管理處
 MAJOR WORKS PROJECT MANAGEMENT OFFICE


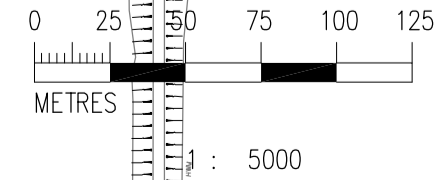


CKR CONSTRUCTION SITE
 SCHEME J

SCHEME H(A)

NEW YAU MA TEI TYPHOON SHELTER

NEW YAU MA TEI TYPHOON SHELTER

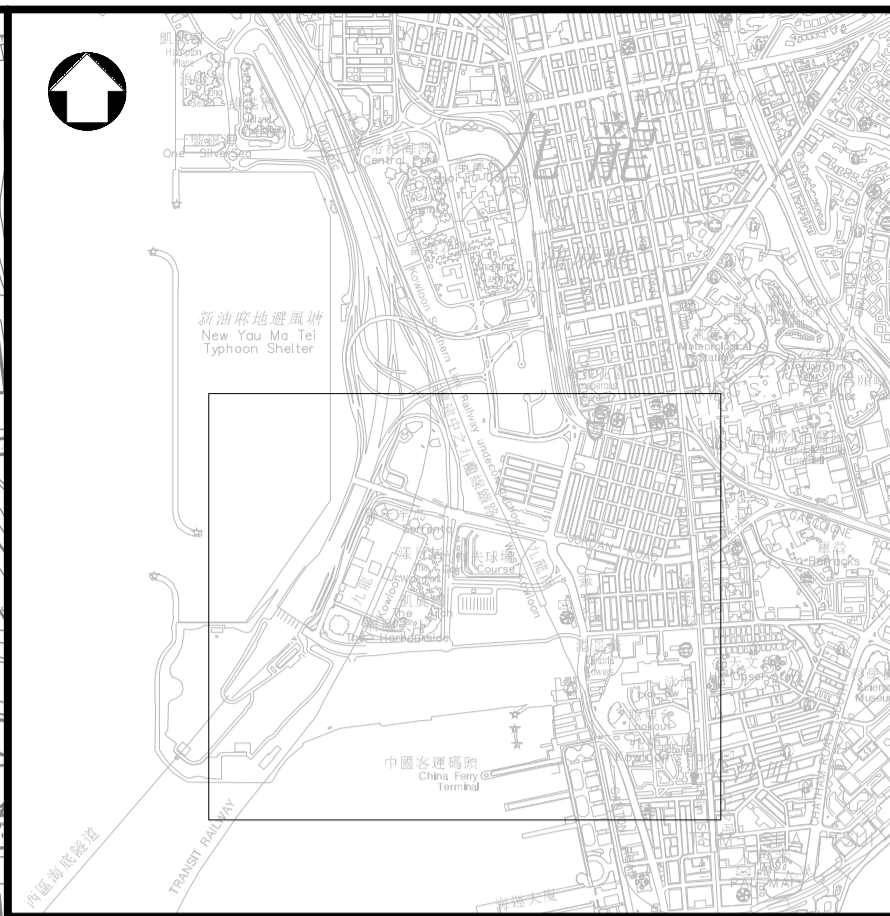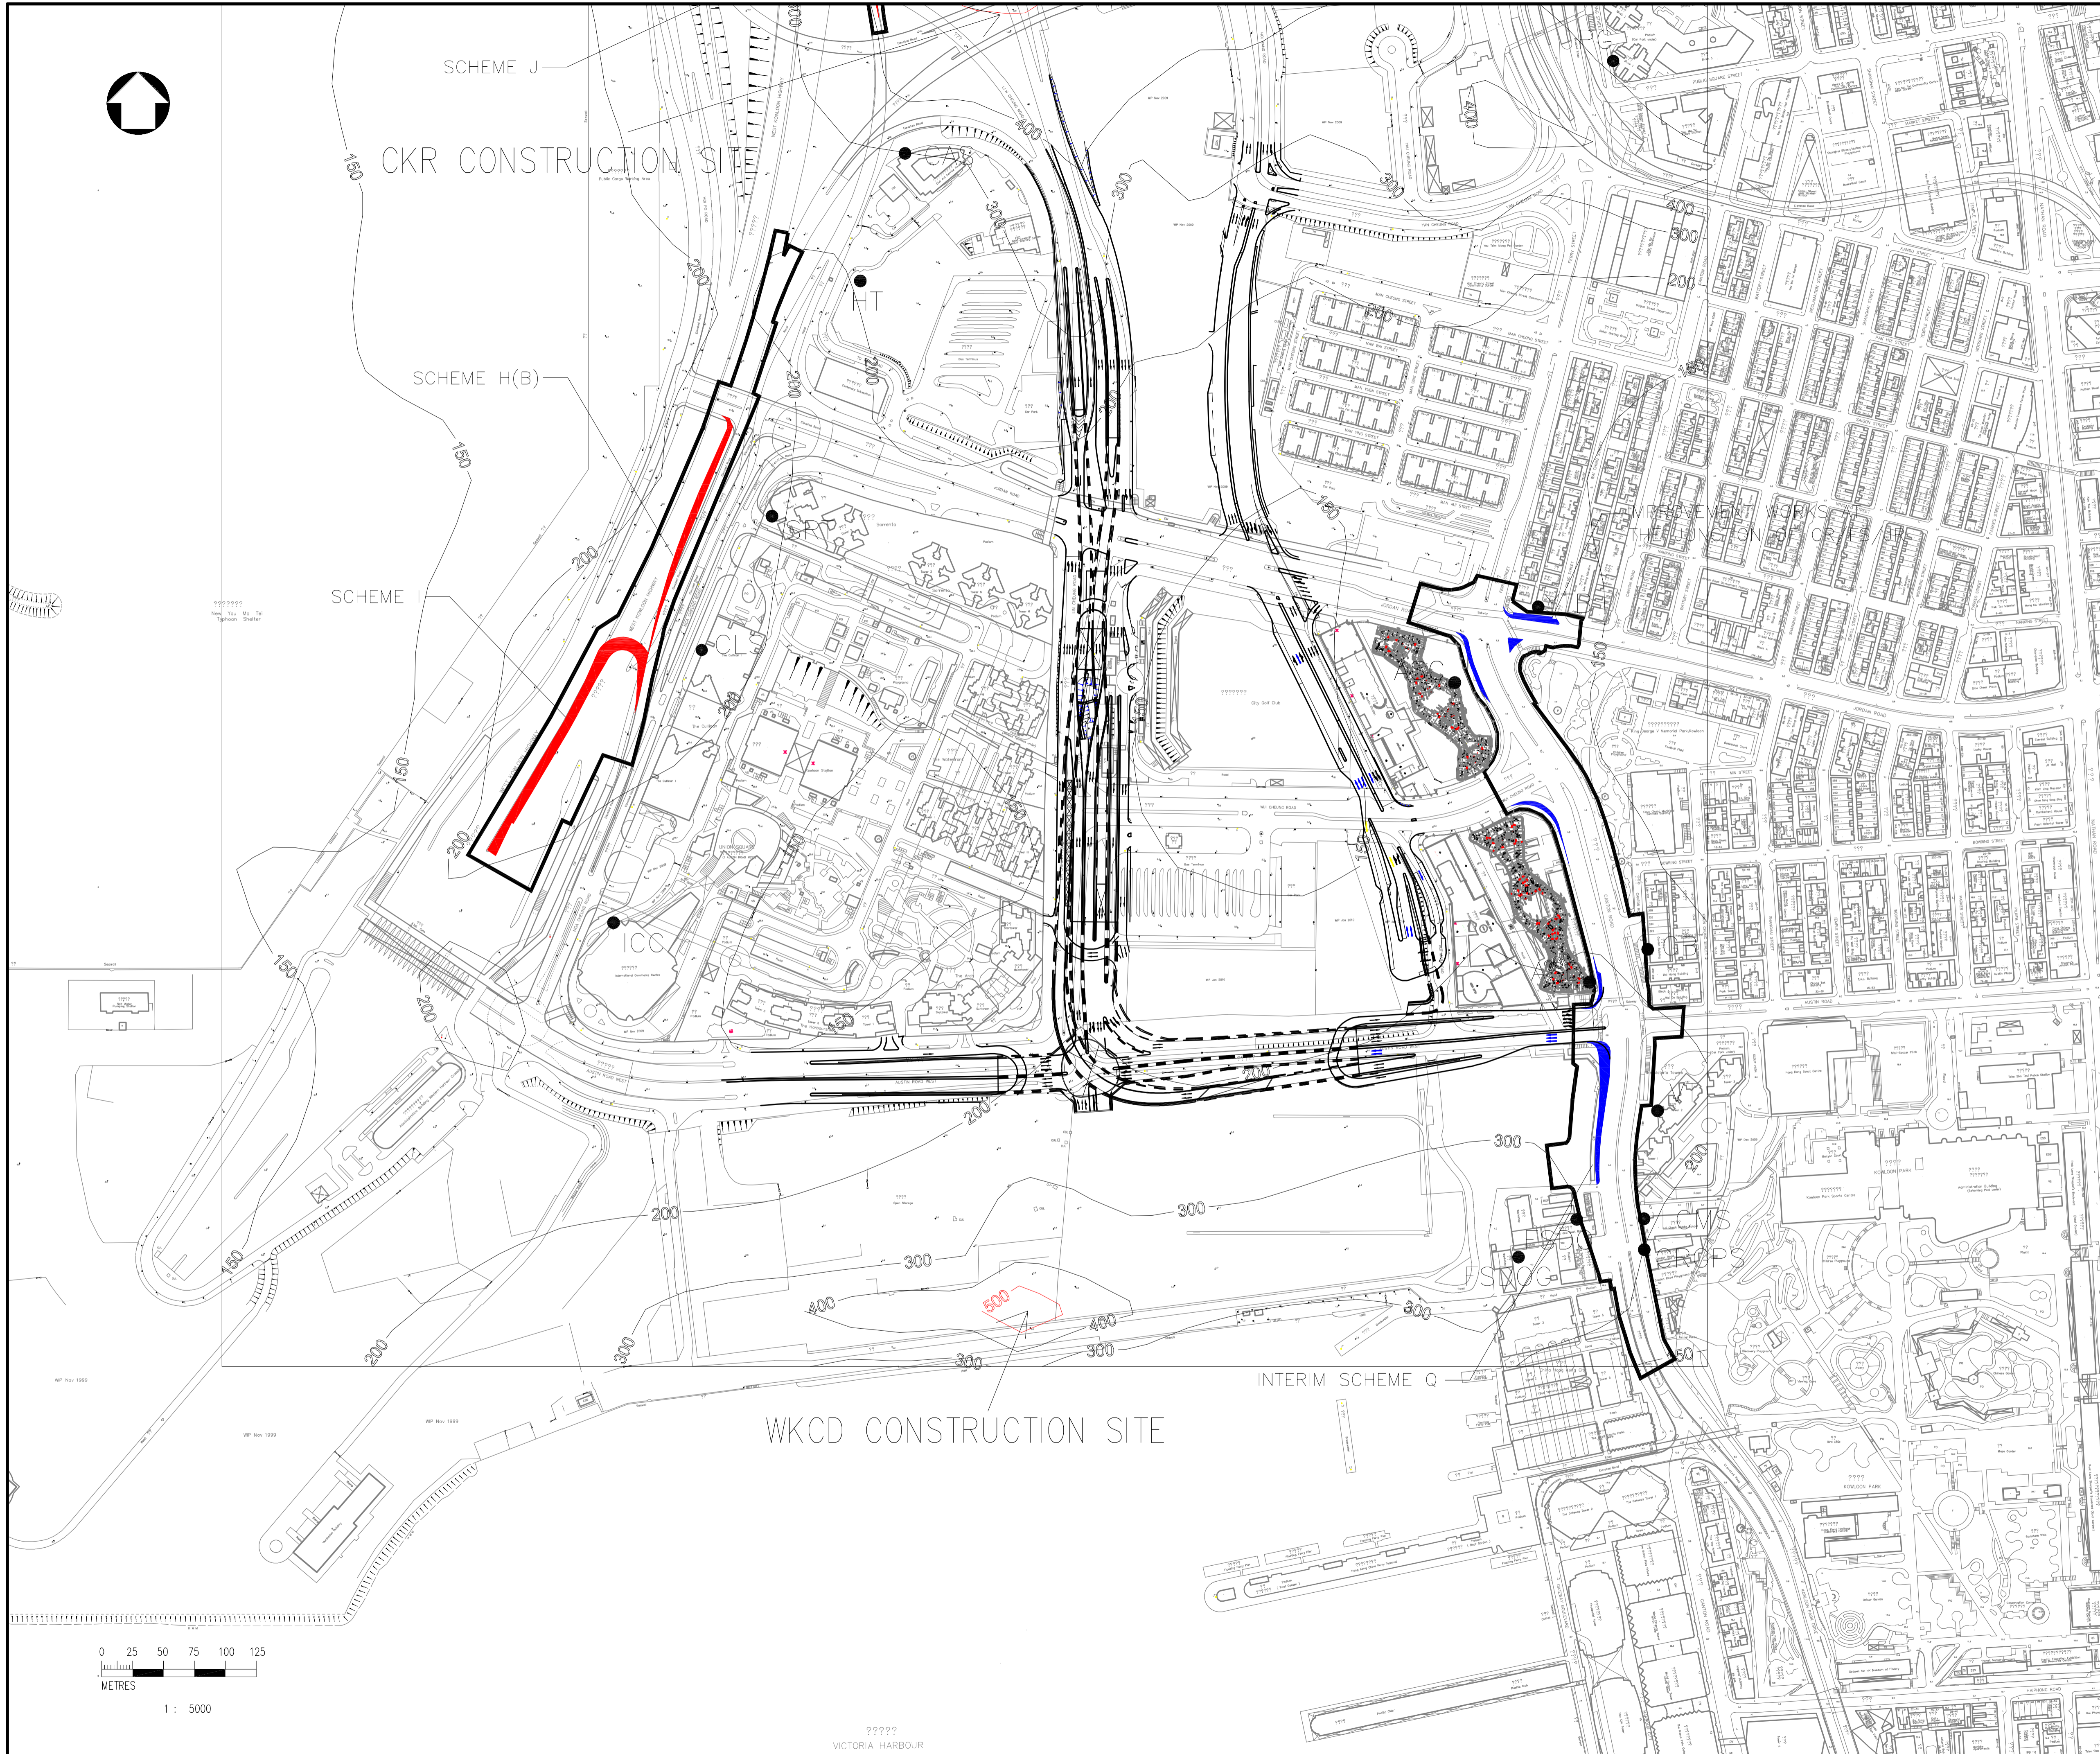

LOCATION PLAN

LEGEND:

- AIR SENSITIVE RECEIVERS
- TSP CRITERIA (1-HOUR)

Rev	Description	By	Date

Consultant
PARSONS BRINCKERHOFF

漢臻 **CINOTECH**


Project title
 AGREEMENT NO. CE 44/2011 (HY)
 PROPOSED ROAD IMPROVEMENT WORKS IN WEST KOWLOON RECLAMATION DEVELOPMENT – PHASE 1 INVESTIGATION, DESIGN AND CONSTRUCTION

Drawing title
CONTOUR OF 1 HOUR TSP CONCENTRATION (WITH BACKGROUND) AT 1.5M ABOVE GROUND OF YEAR 2015 (MITIGATED) (PAGE 2 OF 2)

Drawing no. FIGURE 3.24		Rev. 4
Drawn MC	Date AUG13	Checked KS Approved LC
Scale A3 1:5000	Status PRELIMINARY	

© COPYRIGHT RESERVED

路政署
HIGHWAYS DEPARTMENT
 主要工程管理處
 MAJOR WORKS PROJECT MANAGEMENT OFFICE

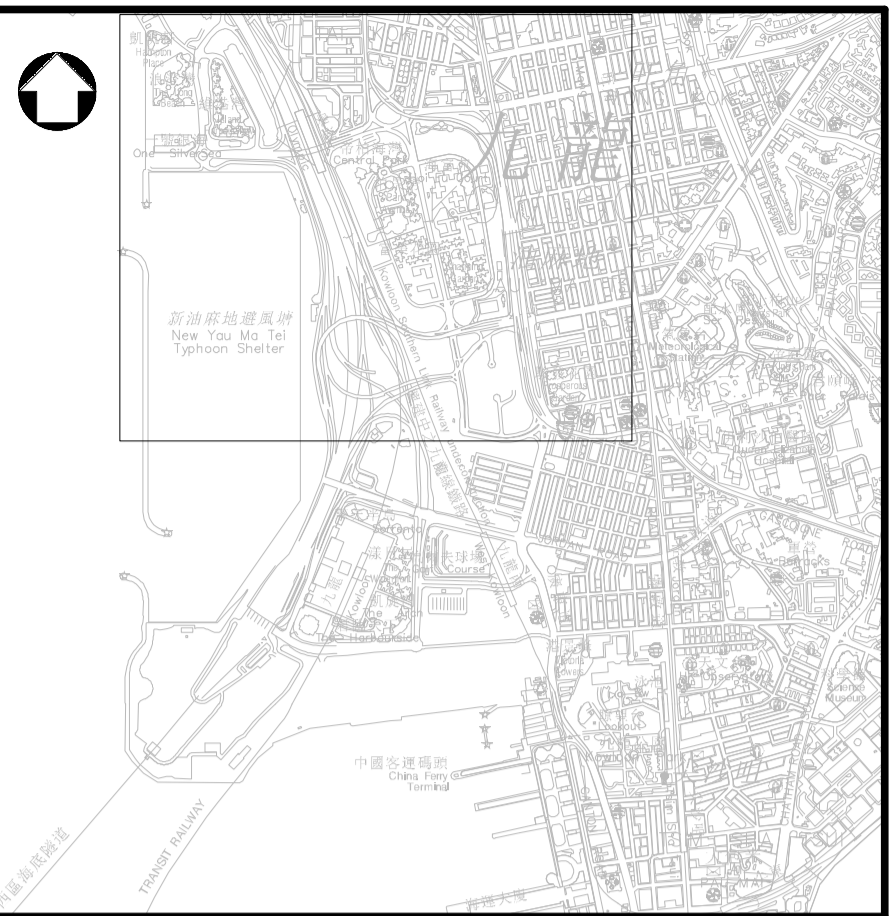

LOCATION PLAN

- LEGEND:
- AIR SENSITIVE RECEIVERS
 - TSP CRITERIA (24-HOUR)

Rev	Description	By	Date

Consultant
PARSONS BRINCKERHOFF

漢臻 **CINOTECH**


Project title
 AGREEMENT NO. CE 44/2011 (HY)
 PROPOSED ROAD IMPROVEMENT WORKS IN
 WEST KOWLOON RECLAMATION DEVELOPMENT
 - PHASE 1 INVESTIGATION,
 DESIGN AND CONSTRUCTION



Drawing title
**CONTOUR OF 24 HOUR TSP
 CONCENTRATION (WITH
 BACKGROUND) AT 1.5M ABOVE
 GROUND OF YEAR 2015
 (MITIGATED) (PAGE 1 OF 2)**

Drawing no. FIGURE 3.25		Rev. 4	
Drawn MC	Date AUG13	Checked KS	Approved LC
Scale A3 1:5000		Status PRELIMINARY	

© COPYRIGHT RESERVED

路政署
HIGHWAYS DEPARTMENT
 主要工程管理處
 MAJOR WORKS PROJECT MANAGEMENT OFFICE

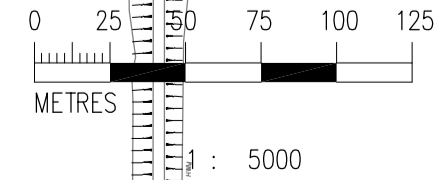

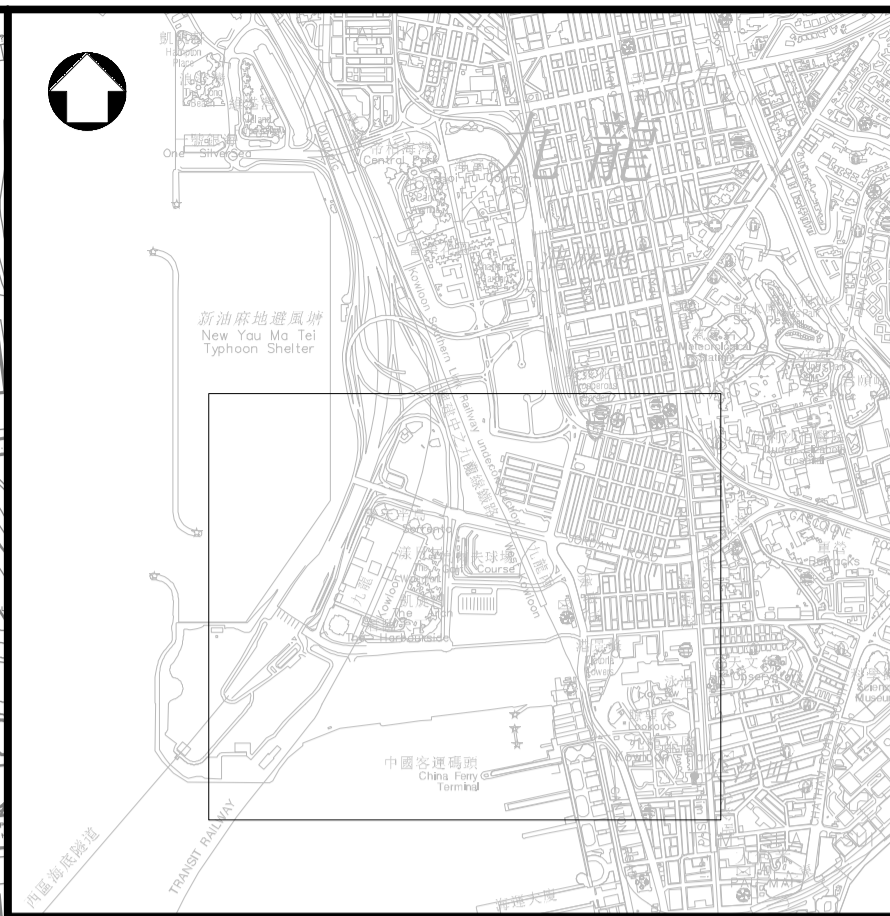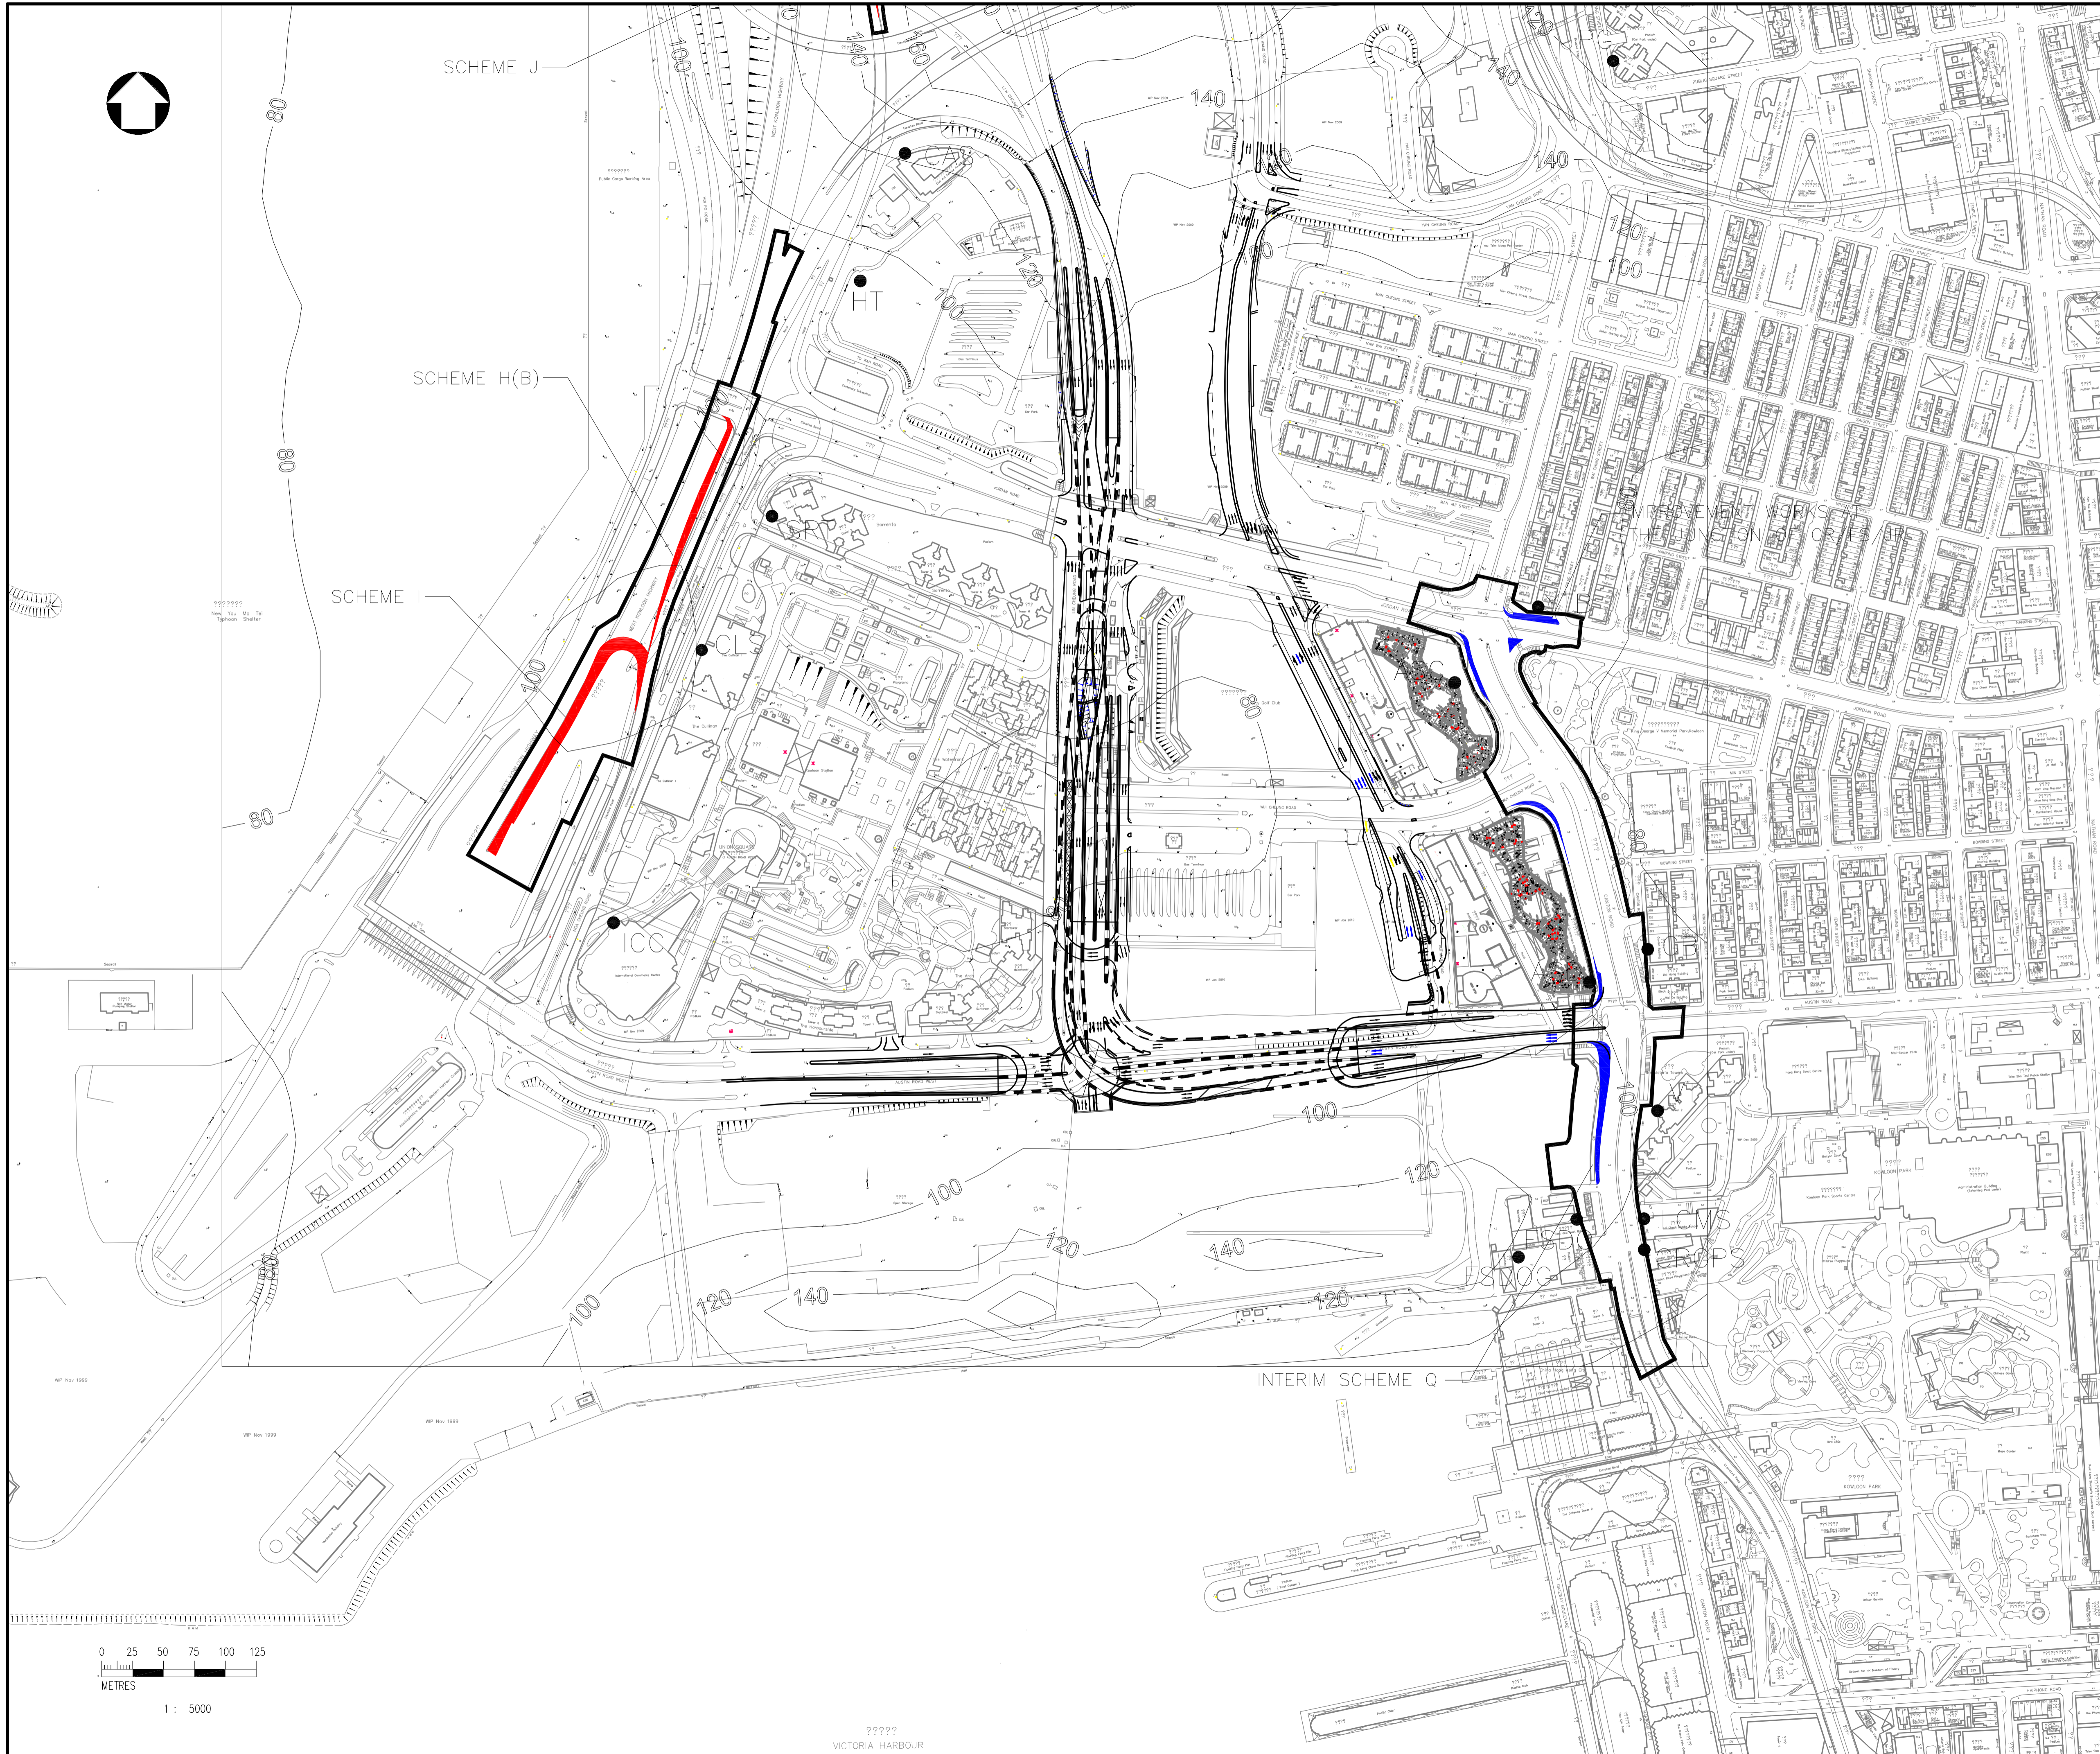

LOCATION PLAN

LEGEND:

- AIR SENSITIVE RECEIVERS
- TSP CRITERIA (24-HOUR)

Rev	Description	By	Date

Consultant
PARSONS BRINCKERHOFF

漢臻 **CINOTECH**



Project title
 AGREEMENT NO. CE 44/2011 (HY)
 PROPOSED ROAD IMPROVEMENT WORKS IN
 WEST KOWLOON RECLAMATION DEVELOPMENT
 – PHASE 1 INVESTIGATION,
 DESIGN AND CONSTRUCTION

Drawing title
**CONTOUR OF 24 HOUR TSP
 CONCENTRATION (WITH
 BACKGROUND) AT 1.5M ABOVE
 GROUND OF YEAR 2015
 (MITIGATED) (PAGE 2 OF 2)**

Drawing no. FIGURE 3.26		Rev. 4	
Drawn MC	Date AUG13	Checked KS	Approved LC
Scale A3 1:5000		Status PRELIMINARY	

© COPYRIGHT RESERVED

路政署
HIGHWAYS DEPARTMENT
 主要工程管理處
MAJOR WORKS PROJECT MANAGEMENT OFFICE

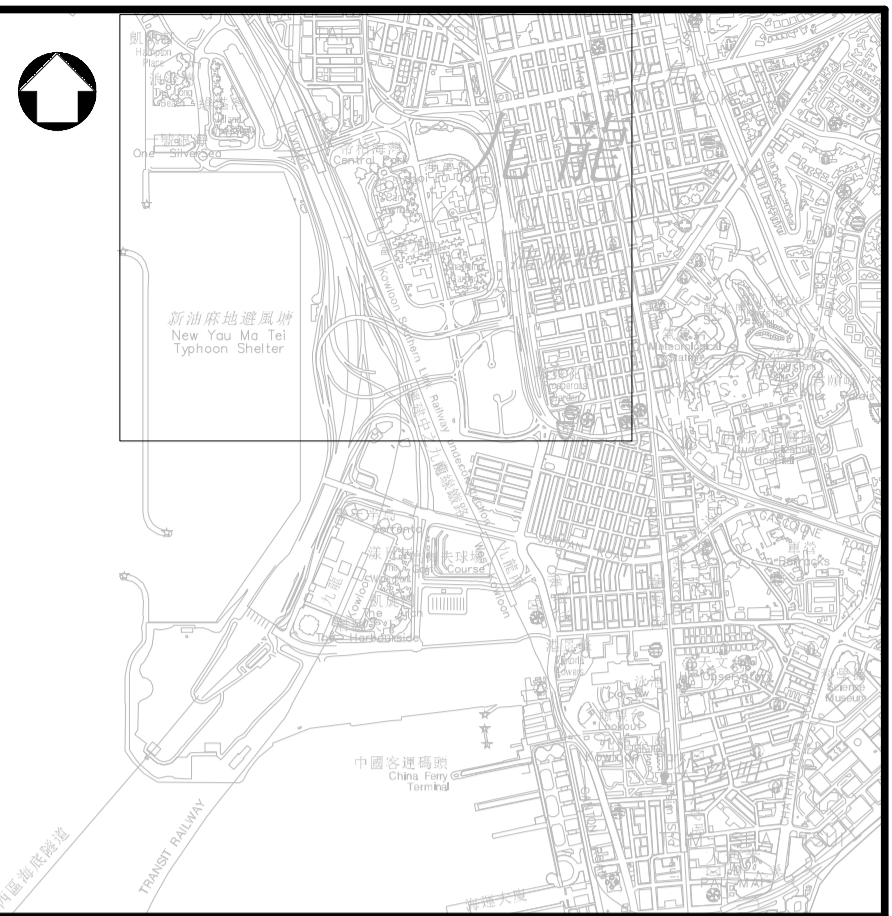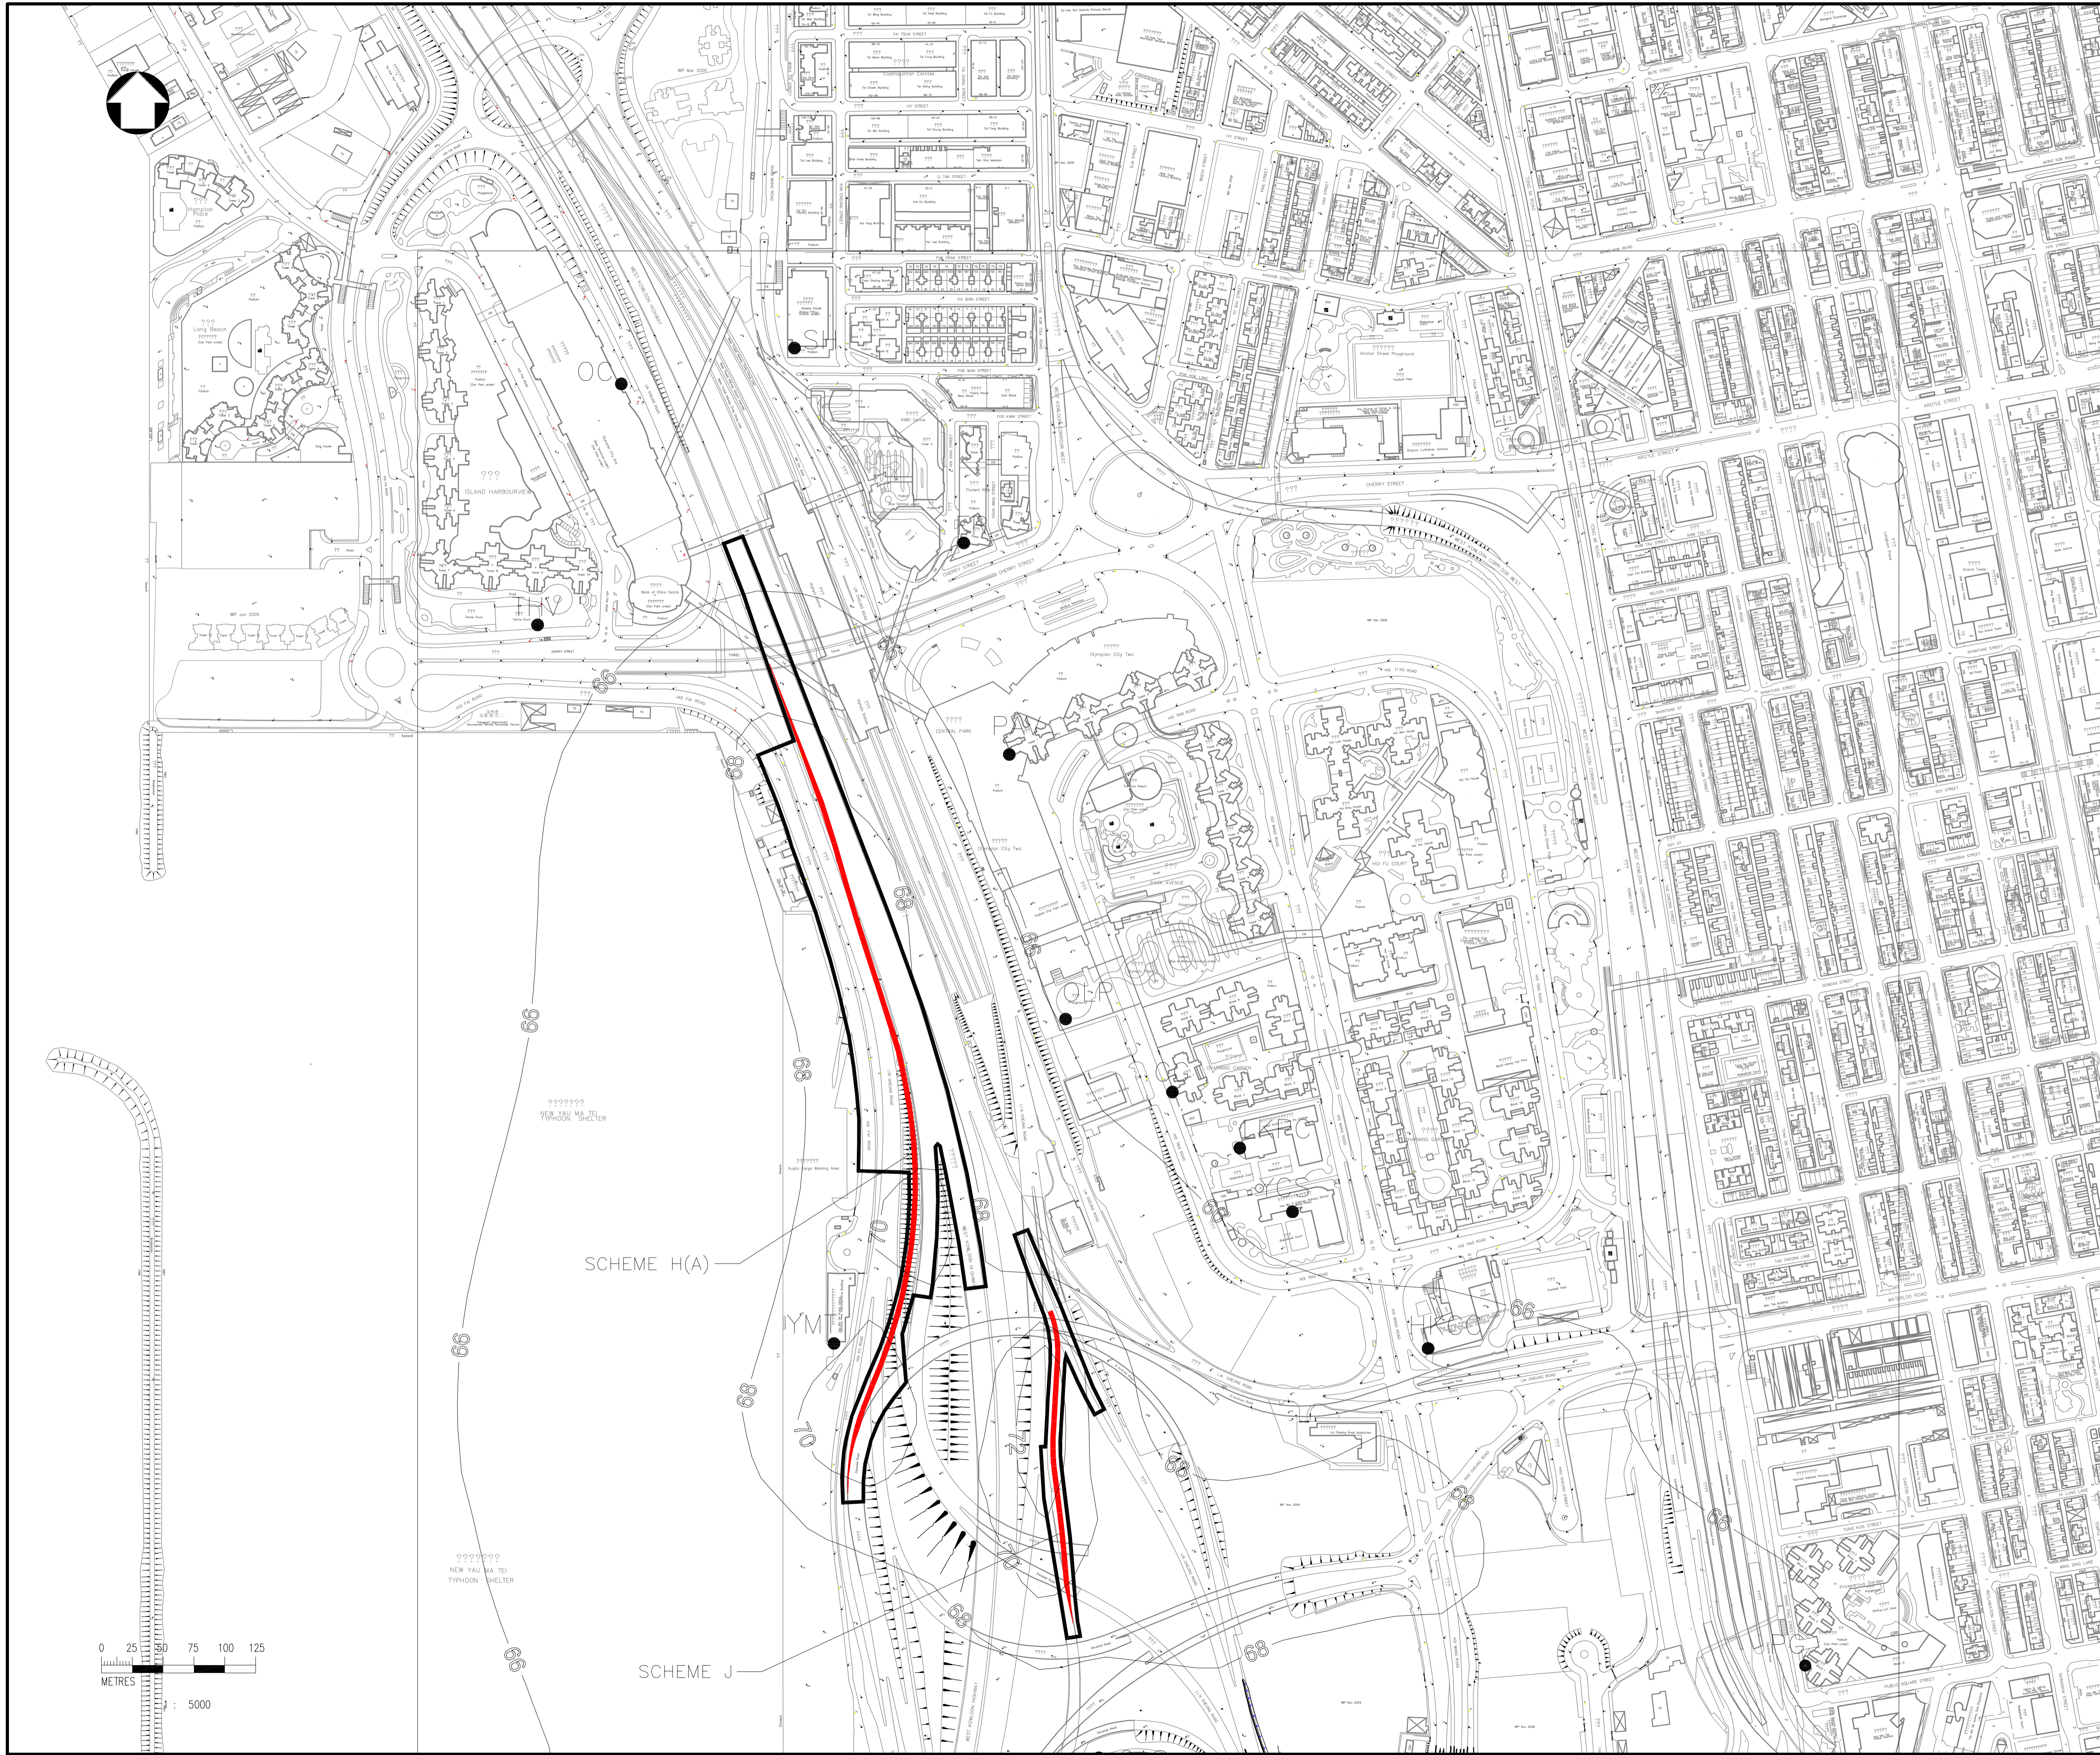

LOCATION PLAN

- LEGEND:
- AIR SENSITIVE RECEIVERS
 - TSP CRITERIA (ANNUAL)

Rev	Description	By	Date

Consultant
PARSONS BRINCKERHOFF

漢臻 **CINOTECH**


Project title
 AGREEMENT NO. CE 44/2011 (HY)
 PROPOSED ROAD IMPROVEMENT WORKS IN WEST KOWLOON RECLAMATION DEVELOPMENT – PHASE 1 INVESTIGATION, DESIGN AND CONSTRUCTION



Drawing title
CONTOUR OF ANNUAL TSP CONCENTRATION (WITH BACKGROUND) AT 1.5M ABOVE GROUND OF YEAR 2015 (MITIGATED) (PAGE 1 OF 2)

Drawing no. FIGURE 3.27		Rev. 4	
Drawn MC	Date AUG13	Checked KS	Approved LC
Scale A3 1:5000		Status PRELIMINARY	

© COPYRIGHT RESERVED

路政署
HIGHWAYS DEPARTMENT
 主要工程管理處
 MAJOR WORKS PROJECT MANAGEMENT OFFICE

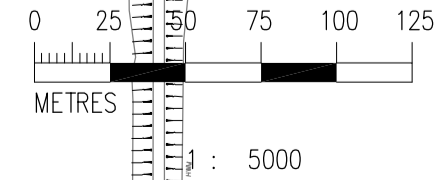

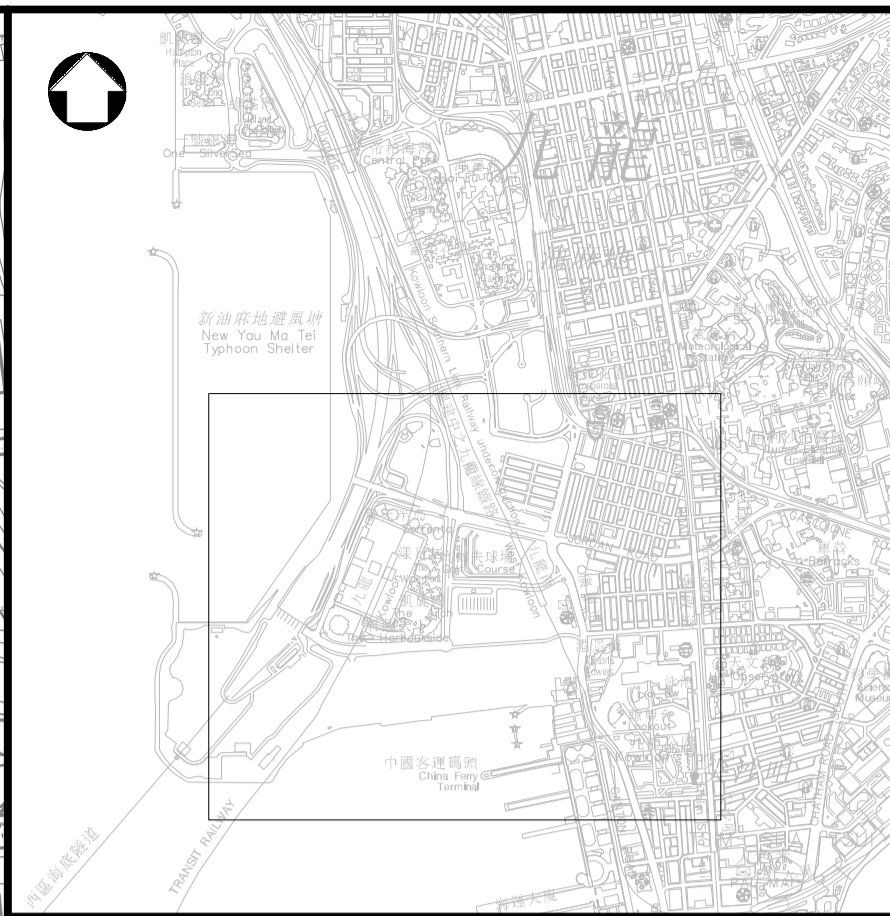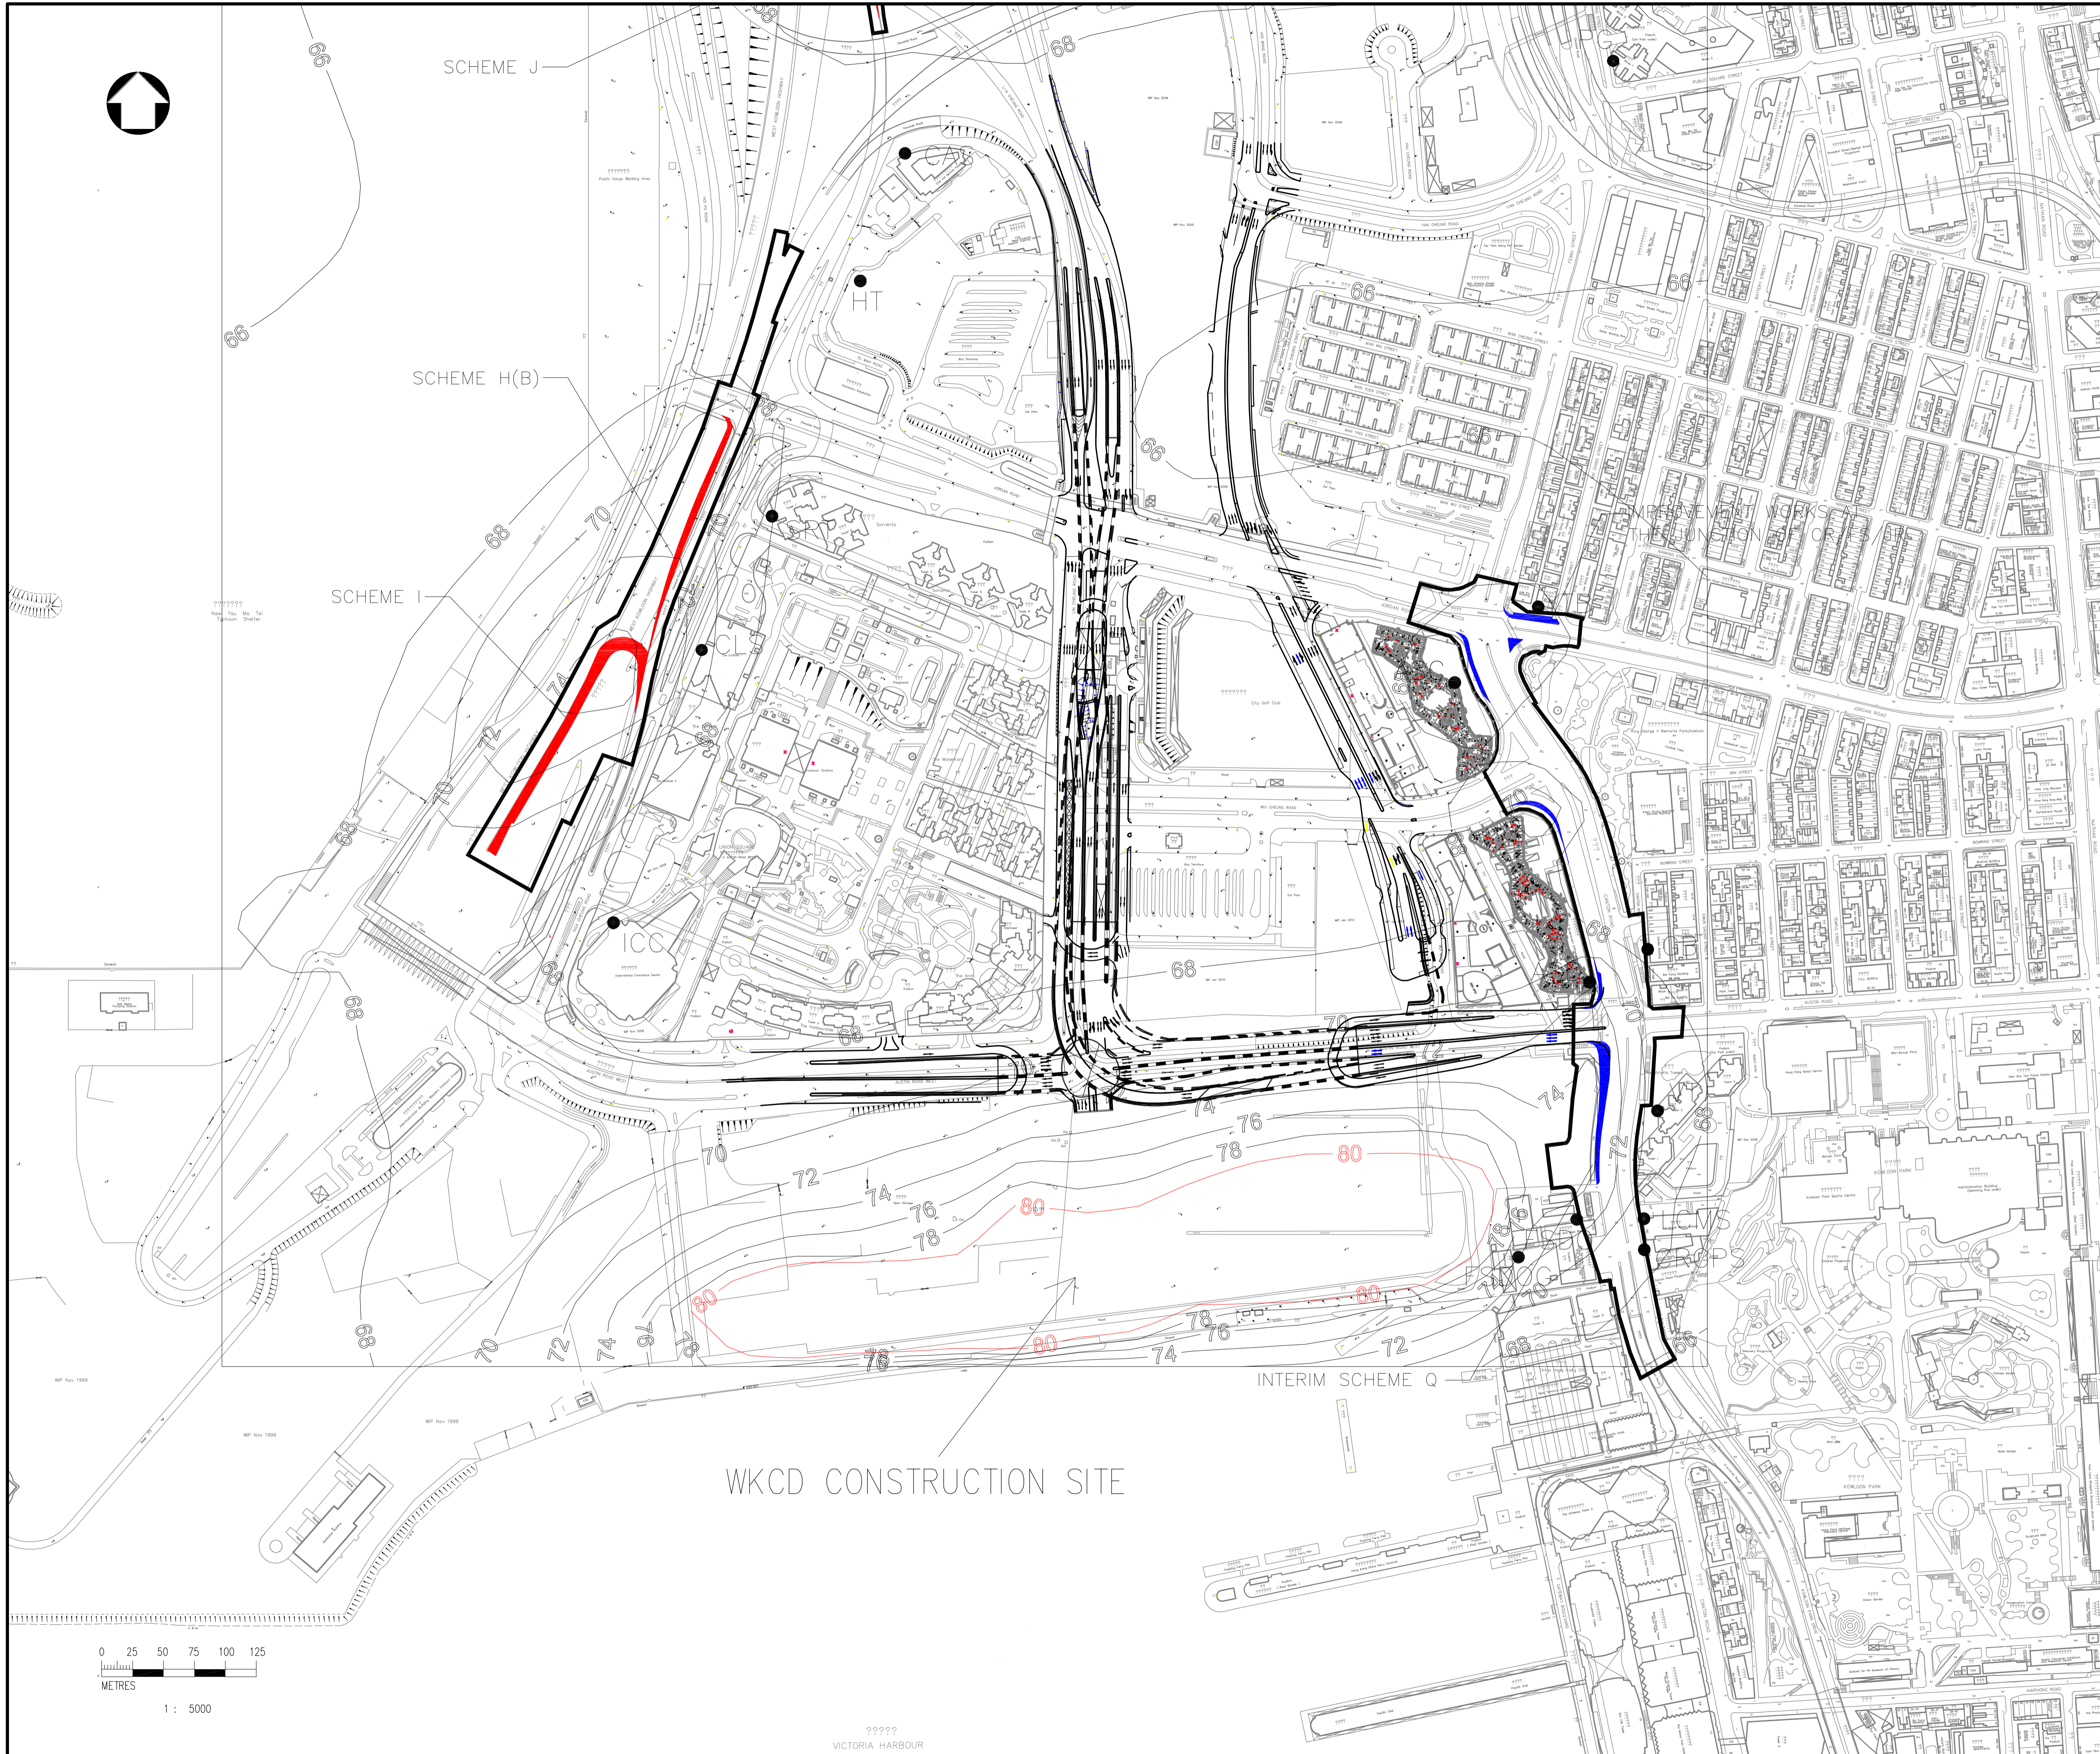

LOCATION PLAN

- LEGEND:
- AIR SENSITIVE RECEIVERS
 - TSP CRITERIA (ANNUAL)

Rev	Description	By	Date

Consultant
PARSONS BRINCKERHOFF

漢臻 **CINOTECH**



Project title
 AGREEMENT NO. CE 44/2011 (HY)
 PROPOSED ROAD IMPROVEMENT WORKS IN
 WEST KOWLOON RECLAMATION DEVELOPMENT
 - PHASE 1 INVESTIGATION,
 DESIGN AND CONSTRUCTION

Drawing title
**CONTOUR OF ANNUAL TSP
 CONCENTRATION (WITH
 BACKGROUND) AT 1.5M ABOVE
 GROUND OF YEAR 2015
 (MITIGATED) (PAGE 2 OF 2)**

Drawing no. FIGURE 3.28		Rev. 4	
Drawn MC	Date AUG13	Checked KS	Approved LC
Scale A3 1:5000		Status PRELIMINARY	

© COPYRIGHT RESERVED

路政署
HIGHWAYS DEPARTMENT
 主要工程管理處
 MAJOR WORKS PROJECT MANAGEMENT OFFICE

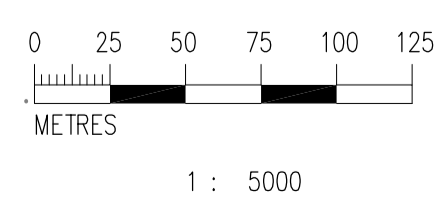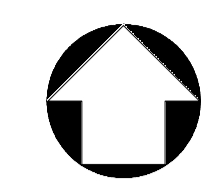

?????
 VICTORIA HARBOUR