

LOCATION PLAN

- LEGEND:
- AIR SENSITIVE RECEIVERS
 - WORKS BOUNDARY
 - NO2 CRITERIA (1-HOUR)

Rev	Description	By	Date

Consultant
PARSONS BRINCKERHOFF

漢臻 **CINOTECH**



Project title
 AGREEMENT NO. CE 44/2011 (HY)
 PROPOSED ROAD IMPROVEMENT WORKS IN
 WEST KOWLOON RECLAMATION DEVELOPMENT
 – PHASE 1 INVESTIGATION,
 DESIGN AND CONSTRUCTION

Drawing title
**CONTOUR OF FOURTH MAXIMUM 1
 HOUR NO2 CONCENTRATION (WITH
 BACKGROUND) AT 1.5M ABOVE
 GROUND OF YEAR 2016 (PAGE 1
 OF 2)**

Drawing no. FIGURE 3.39		Rev. 5
Drawn MC	Date AUG13	Checked KS Approved LC
Scale A3 1:5000	Status PRELIMINARY	

© COPYRIGHT RESERVED

路政署
HIGHWAYS DEPARTMENT
 主要工程管理處
 MAJOR WORKS PROJECT MANAGEMENT OFFICE

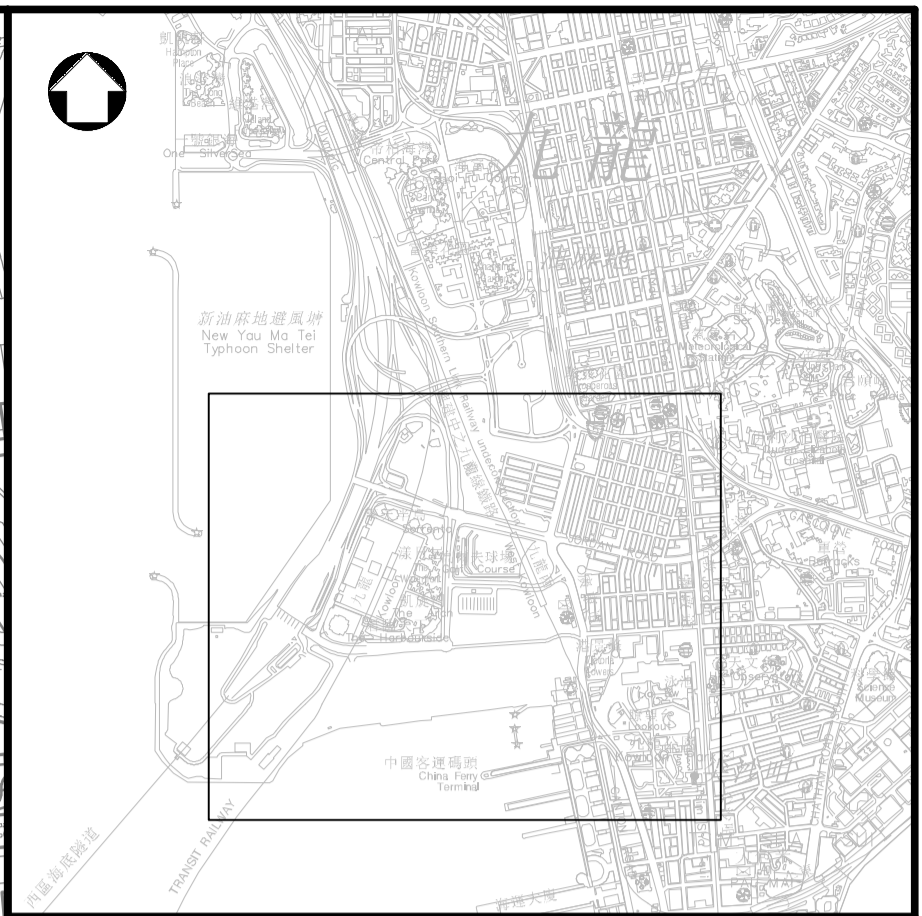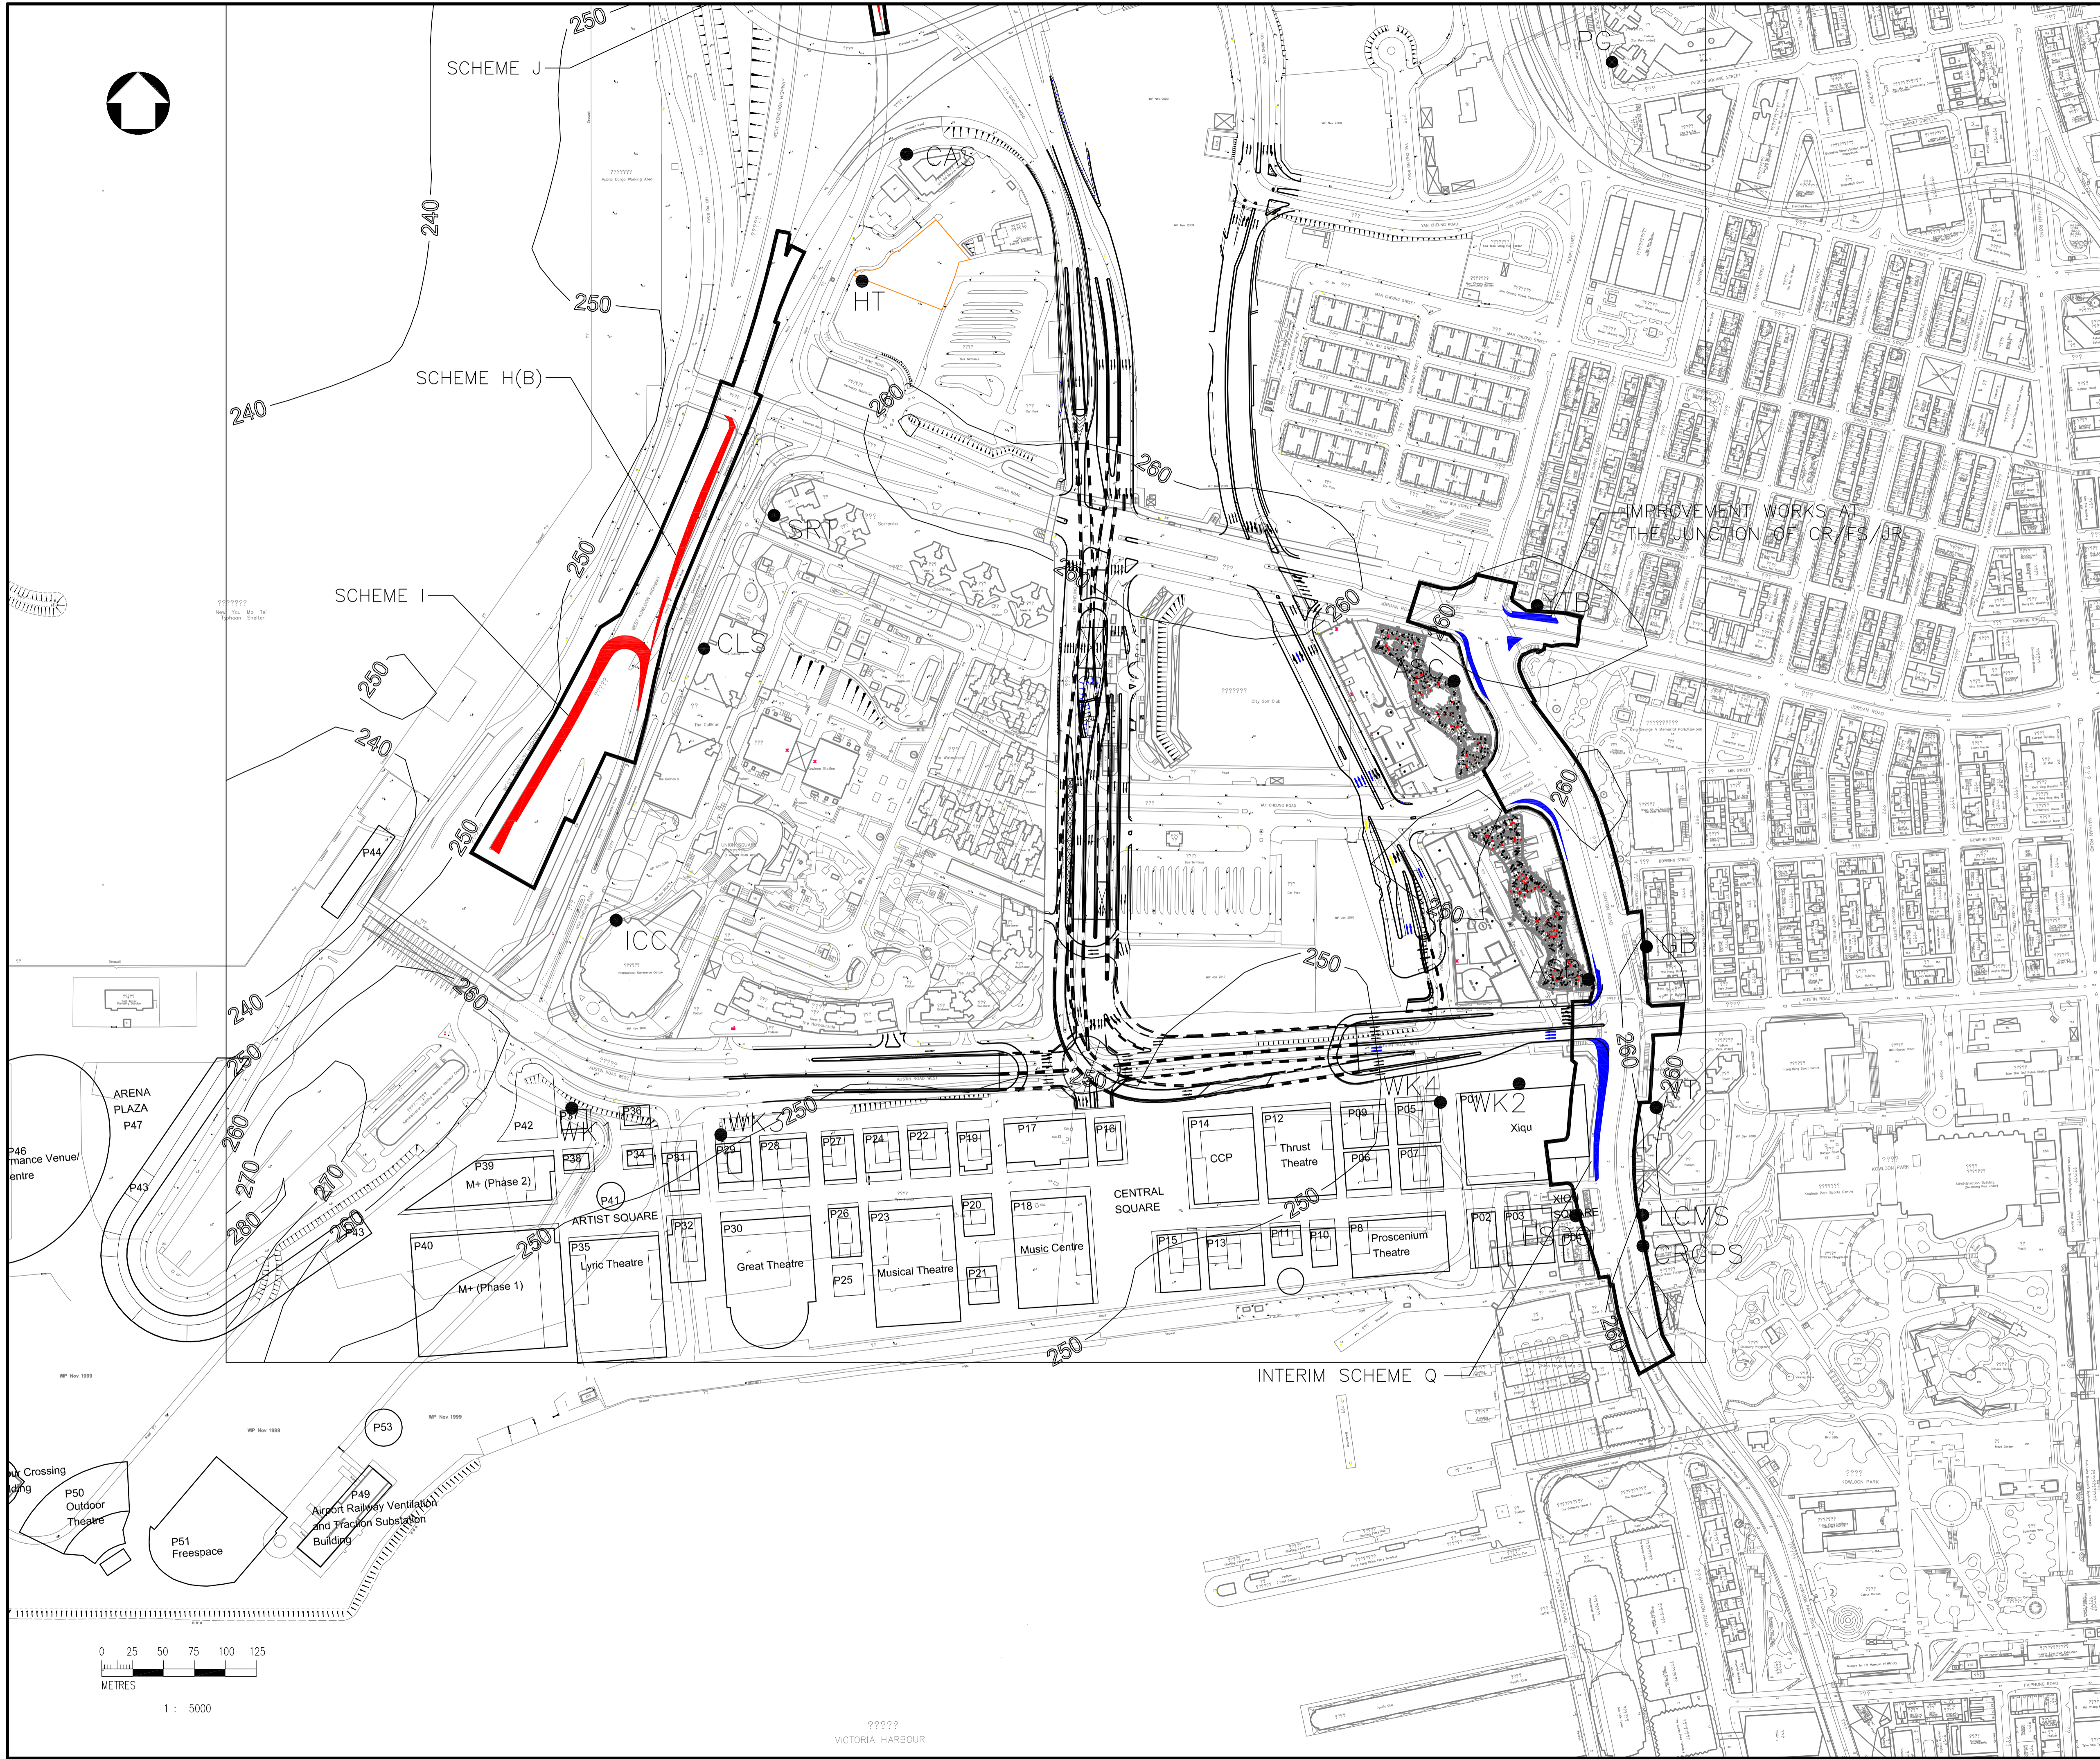

LOCATION PLAN

- LEGEND:
- AIR SENSITIVE RECEIVERS
 - WORKS BOUNDARY
 - NO2 CRITERIA (1-HOUR)

Rev	Description	By	Date

Consultant
PARSONS BRINCKERHOFF

漢臻 **CINOTECH**



Project title
 AGREEMENT NO. CE 44/2011 (HY)
 PROPOSED ROAD IMPROVEMENT WORKS IN WEST KOWLOON RECLAMATION DEVELOPMENT – PHASE 1 INVESTIGATION, DESIGN AND CONSTRUCTION

Drawing title
CONTOUR OF FOURTH MAXIMUM 1 HOUR NO2 CONCENTRATION (WITH BACKGROUND) AT 1.5M ABOVE GROUND OF YEAR 2016 (PAGE 2 OF 2)


Drawing no. FIGURE 3.40		Rev. 5	
Drawn MC	Date AUG13	Checked KS	Approved LC
Scale A3 1:5000		Status PRELIMINARY	

© COPYRIGHT RESERVED

路政署
HIGHWAYS DEPARTMENT
 主要工程管理處
 MAJOR WORKS PROJECT MANAGEMENT OFFICE

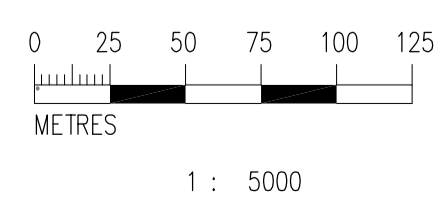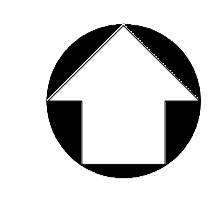

VICTORIA HARBOUR

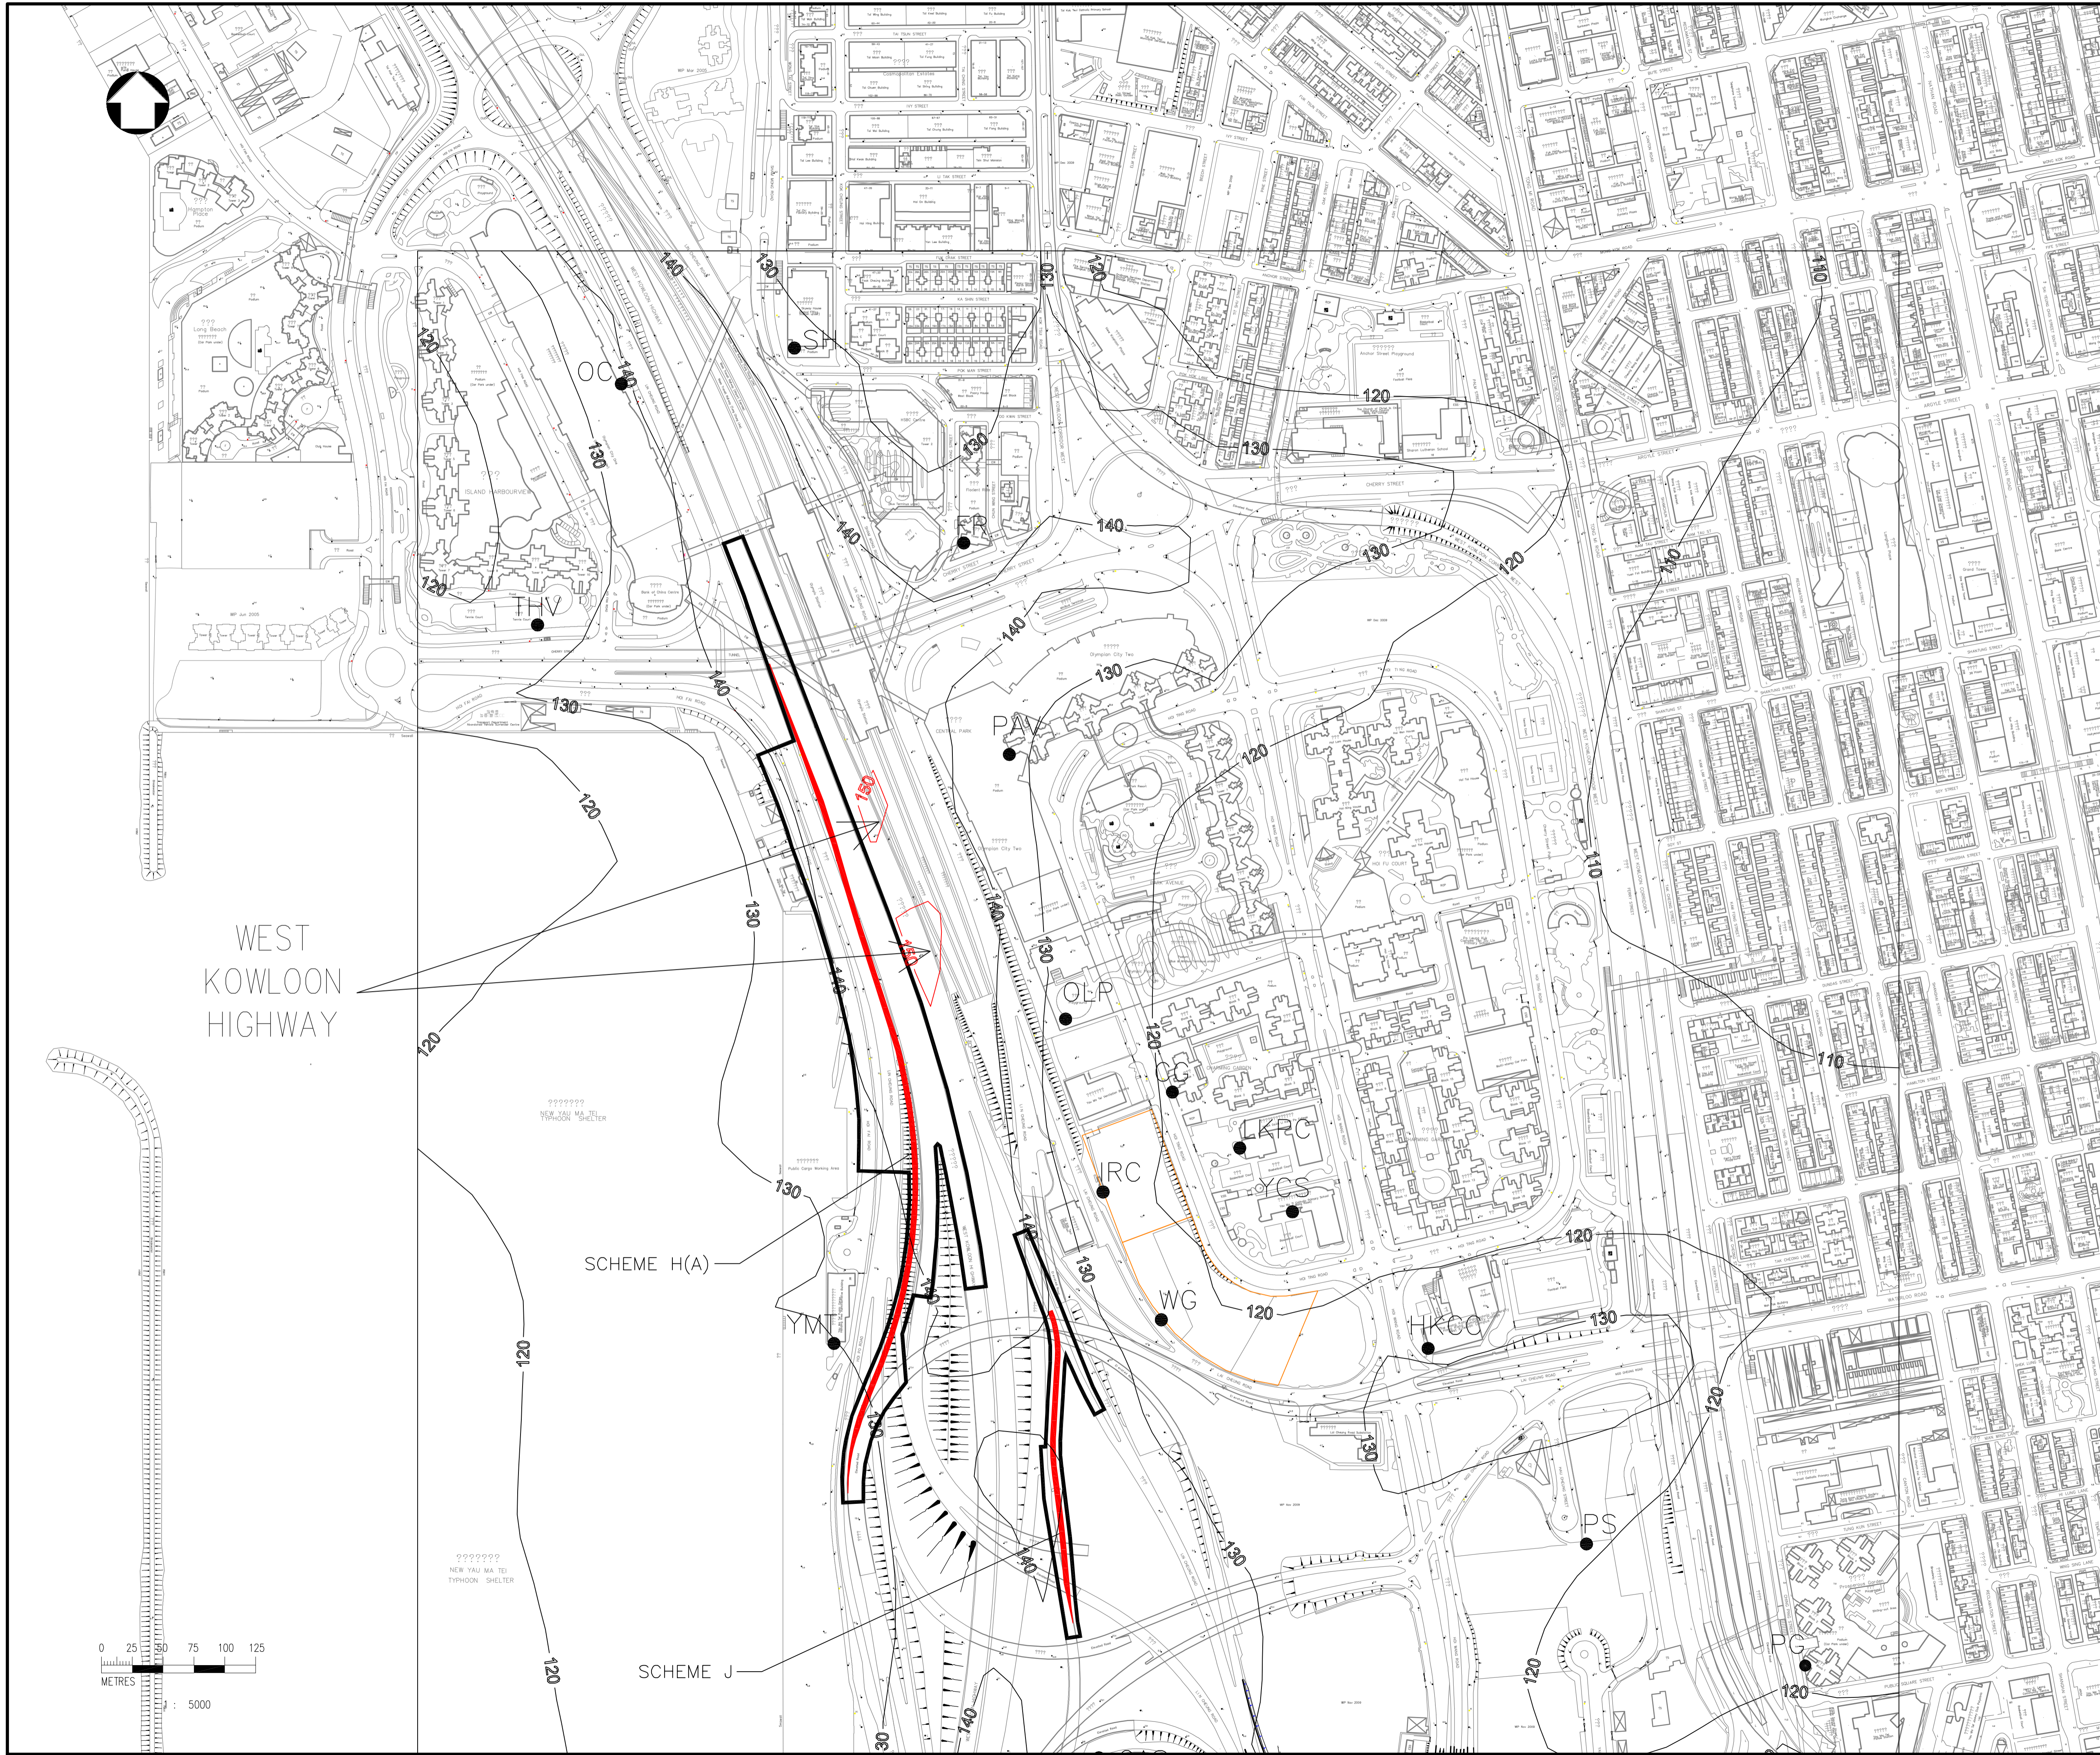

LOCATION PLAN

- LEGEND:
- AIR SENSITIVE RECEIVERS
 - WORKS BOUNDARY
 - NO2 CRITERIA (24-HOUR)

Rev	Description	By	Date

Consultant
PARSONS BRINCKERHOFF

漢臻 **CINOTECH**


Project title
 AGREEMENT NO. CE 44/2011 (HY)
 PROPOSED ROAD IMPROVEMENT WORKS IN WEST KOWLOON RECLAMATION DEVELOPMENT – PHASE 1 INVESTIGATION, DESIGN AND CONSTRUCTION



Drawing title
CONTOUR OF SECOND MAXIMUM 24 HOUR NO2 CONCENTRATION (WITH BACKGROUND) AT 1.5M ABOVE GROUND OF YEAR 2016 (PAGE 1 OF 2)

Drawing no. FIGURE 3.41		Rev. 5	
Drawn MC	Date AUG13	Checked KS	Approved LC
Scale A3 1:5000		Status PRELIMINARY	

© COPYRIGHT RESERVED

路政署
HIGHWAYS DEPARTMENT
 主要工程管理處
 MAJOR WORKS PROJECT MANAGEMENT OFFICE

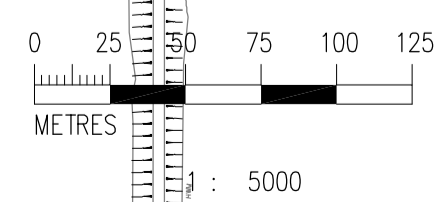

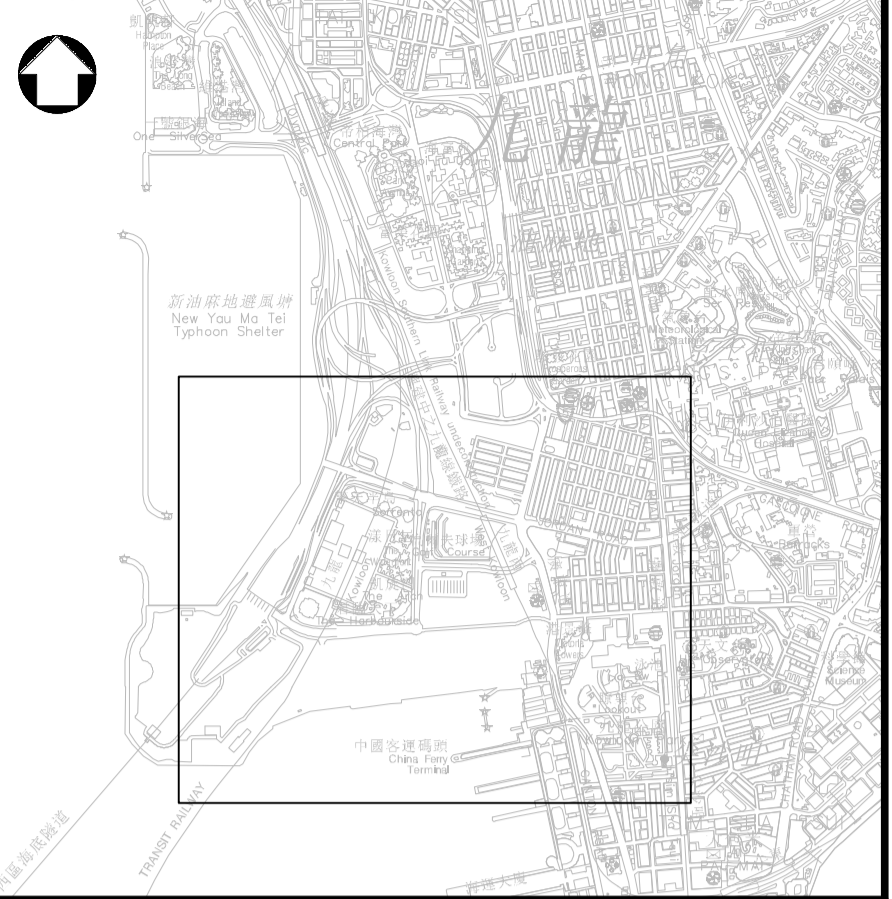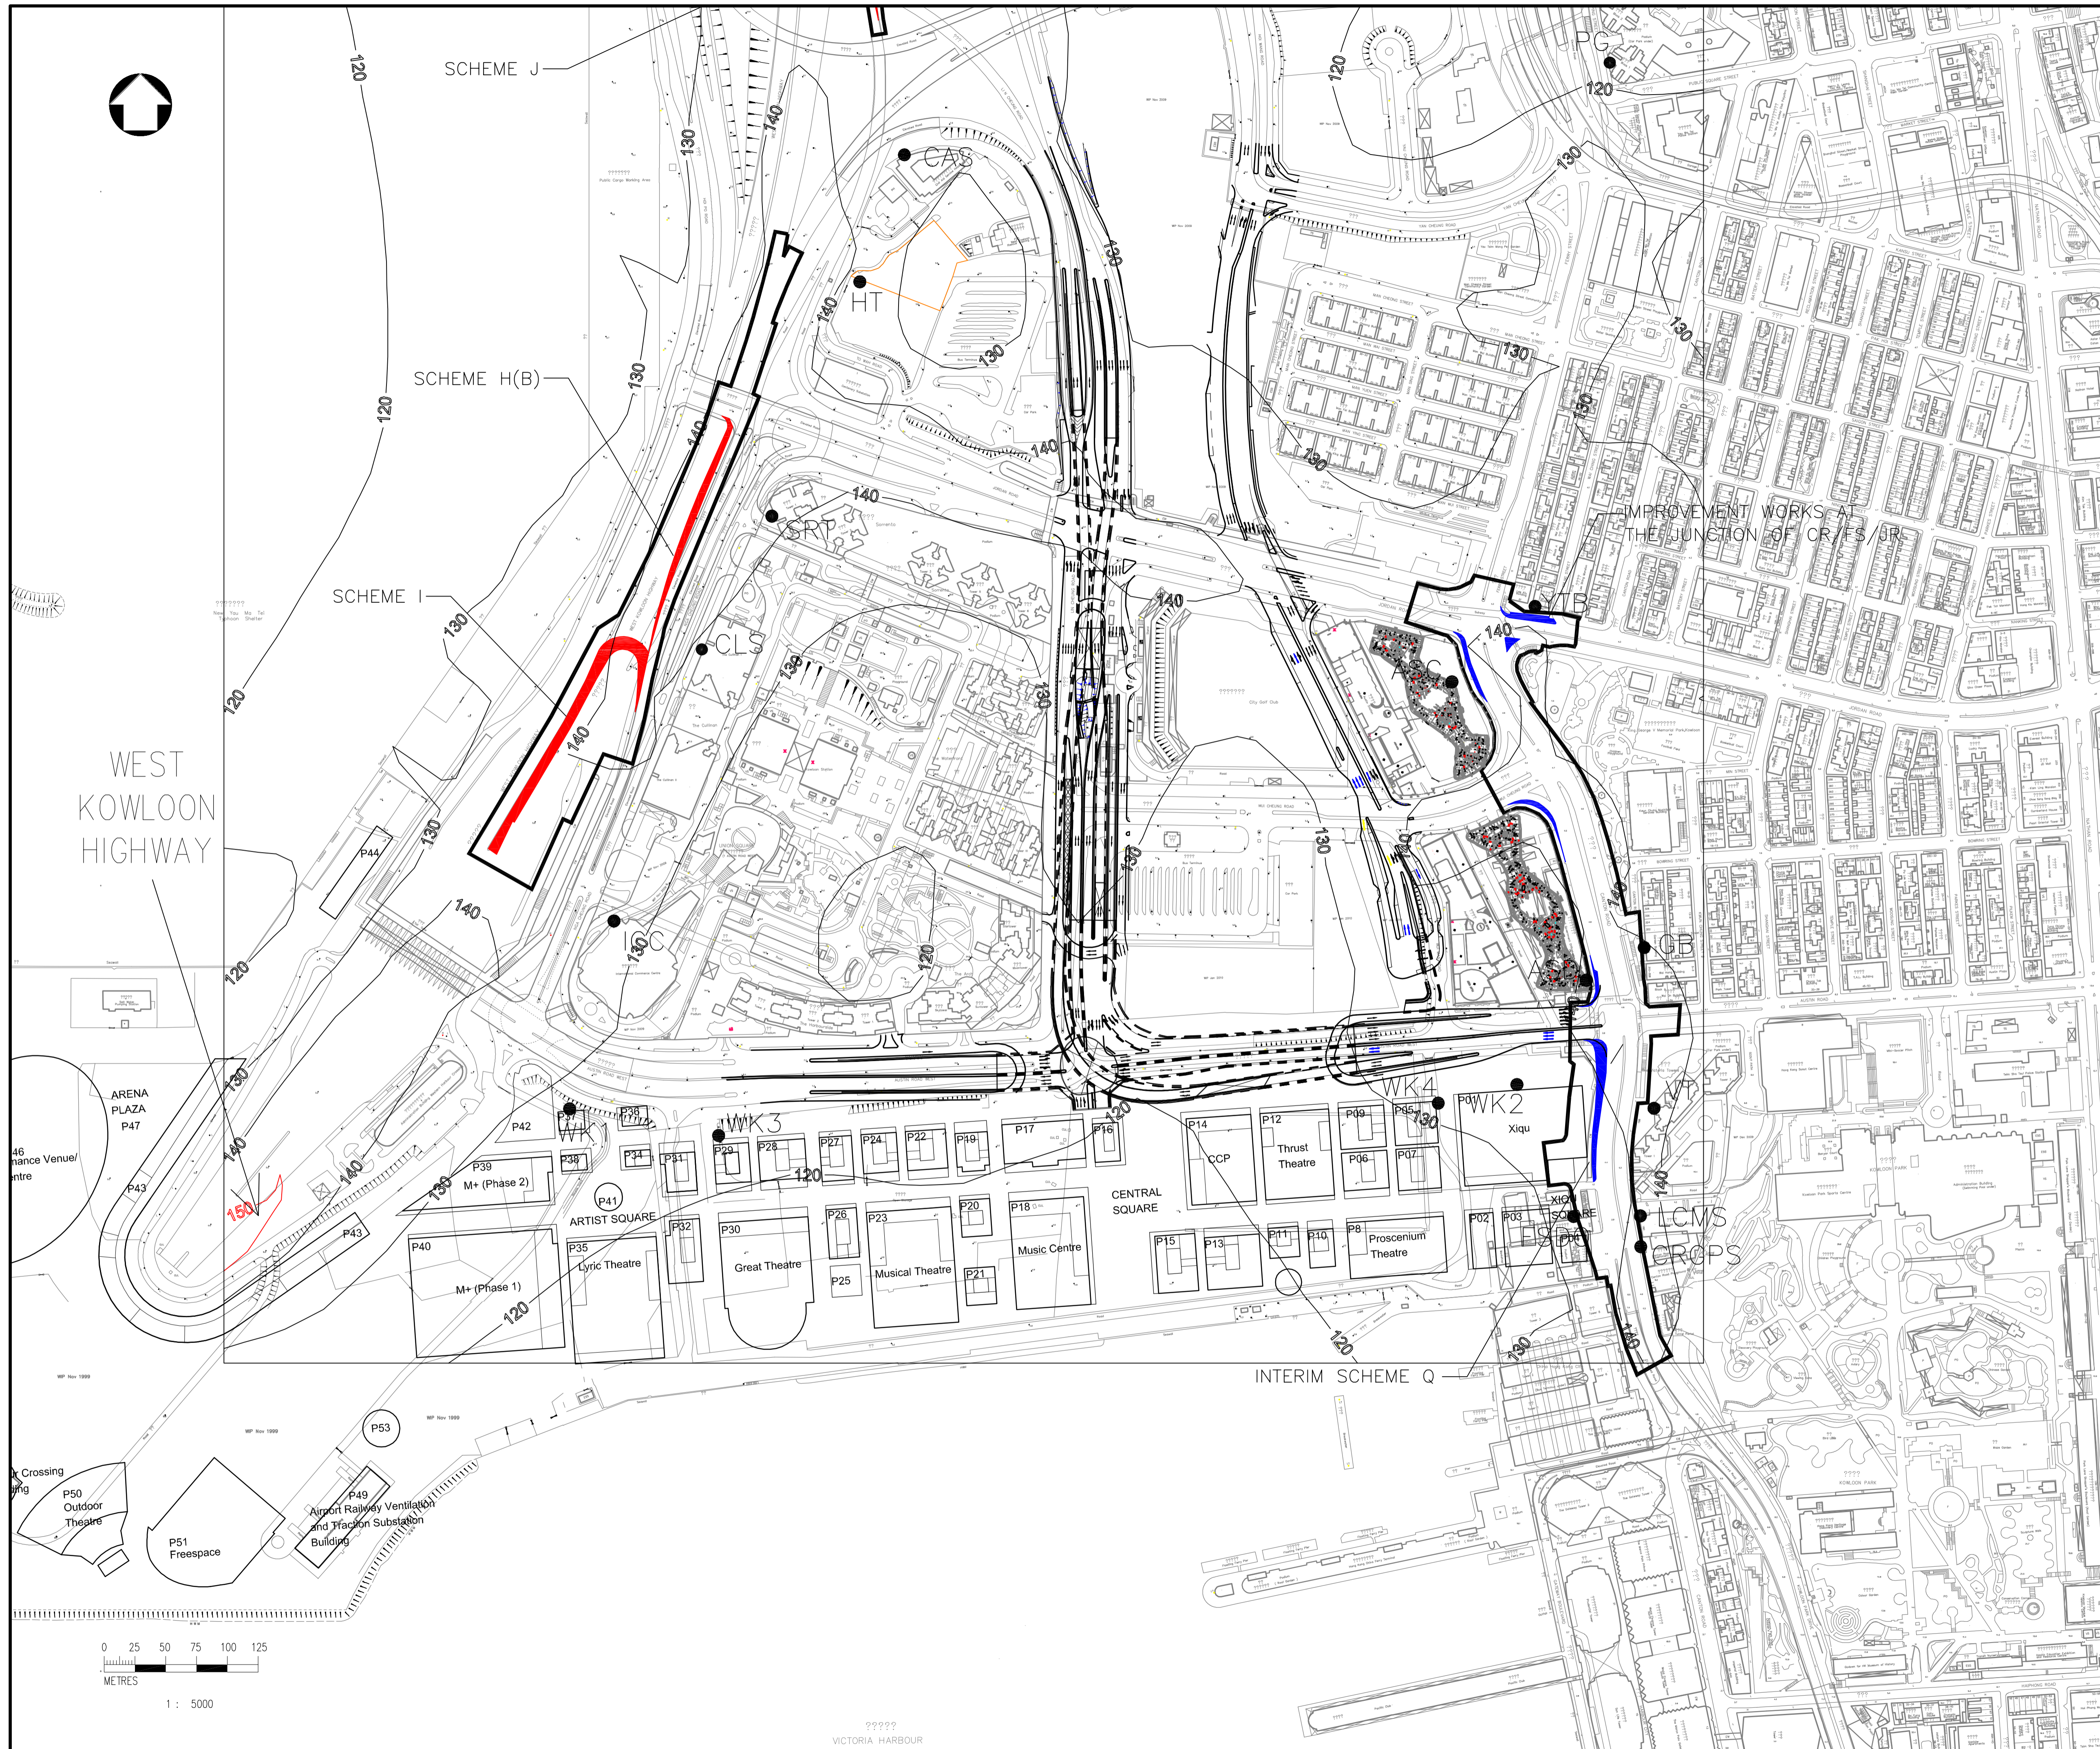

LOCATION PLAN

- LEGEND:
- AIR SENSITIVE RECEIVERS
 - WORKS BOUNDARY
 - NO2 CRITERIA (24-HOUR)

Rev	Description	By	Date

Consultant

PARSONS BRINCKERHOFF

漢臻 CINOTECH

Project title
 AGREEMENT NO. CE 44/2011 (HY)
 PROPOSED ROAD IMPROVEMENT WORKS IN WEST KOWLOON RECLAMATION DEVELOPMENT – PHASE 1 INVESTIGATION, DESIGN AND CONSTRUCTION

Drawing title
CONTOUR OF SECOND MAXIMUM 24 HOUR NO2 CONCENTRATION (WITH BACKGROUND) AT 1.5M ABOVE GROUND OF YEAR 2016 (PAGE 2 OF 2)

Drawing no. FIGURE 3.42		Rev. 5
Drawn MC	Date AUG13	Checked KS Approved LC
Scale A3 1:5000	Status PRELIMINARY	

© COPYRIGHT RESERVED

路政署
HIGHWAYS DEPARTMENT
 主要工程管理處
 MAJOR WORKS PROJECT MANAGEMENT OFFICE