

LOCATION PLAN

- LEGEND:
- AIR SENSITIVE RECEIVERS
 - WORKS BOUNDARY

Rev	Description	By	Date

Consultant
PARSONS BRINCKERHOFF

漢臻 **CINOTECH**



Project title
 AGREEMENT NO. CE 44/2011 (HY)
 PROPOSED ROAD IMPROVEMENT WORKS IN WEST KOWLOON RECLAMATION DEVELOPMENT – PHASE 1 INVESTIGATION, DESIGN AND CONSTRUCTION

Drawing title
CONTOUR OF SECOND MAXIMUM 24 HOUR NO2 CONCENTRATION (WITH BACKGROUND) AT 4M ABOVE GROUND OF YEAR 2016 (PAGE 1 OF 2)

Drawing no. FIGURE 3.43		Rev. 5
Drawn MC	Date AUG13	Checked KS Approved LC
Scale A3 1:5000	Status PRELIMINARY	

© COPYRIGHT RESERVED

路政署
HIGHWAYS DEPARTMENT
 主要工程管理處
MAJOR WORKS PROJECT MANAGEMENT OFFICE

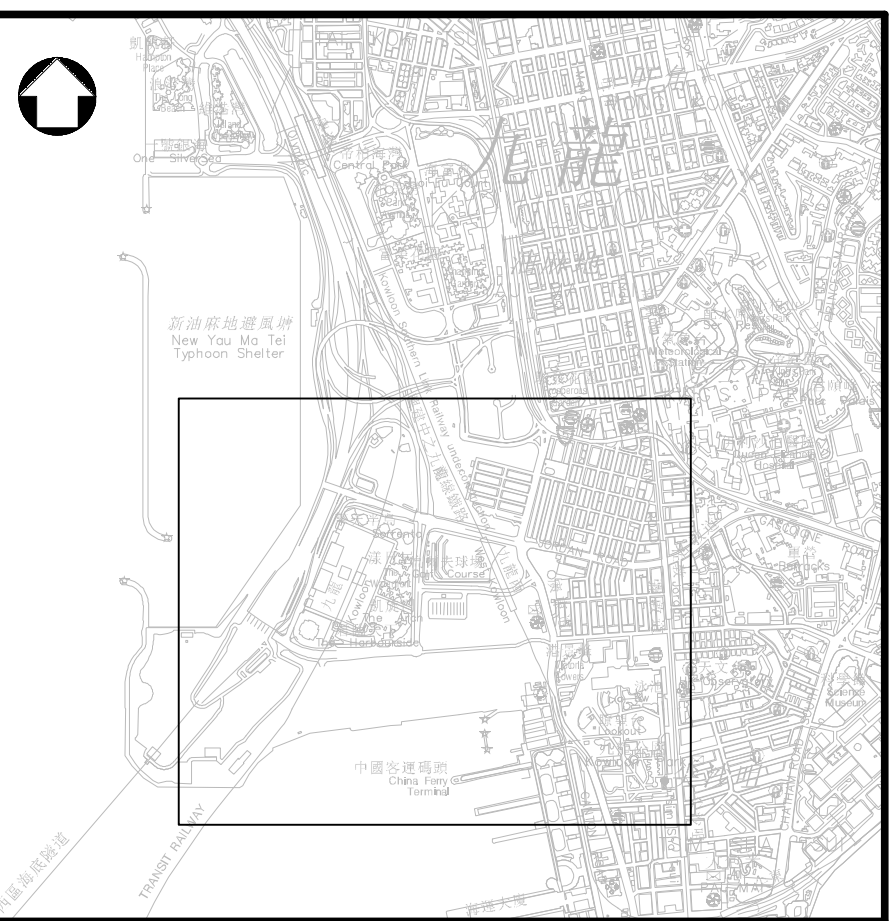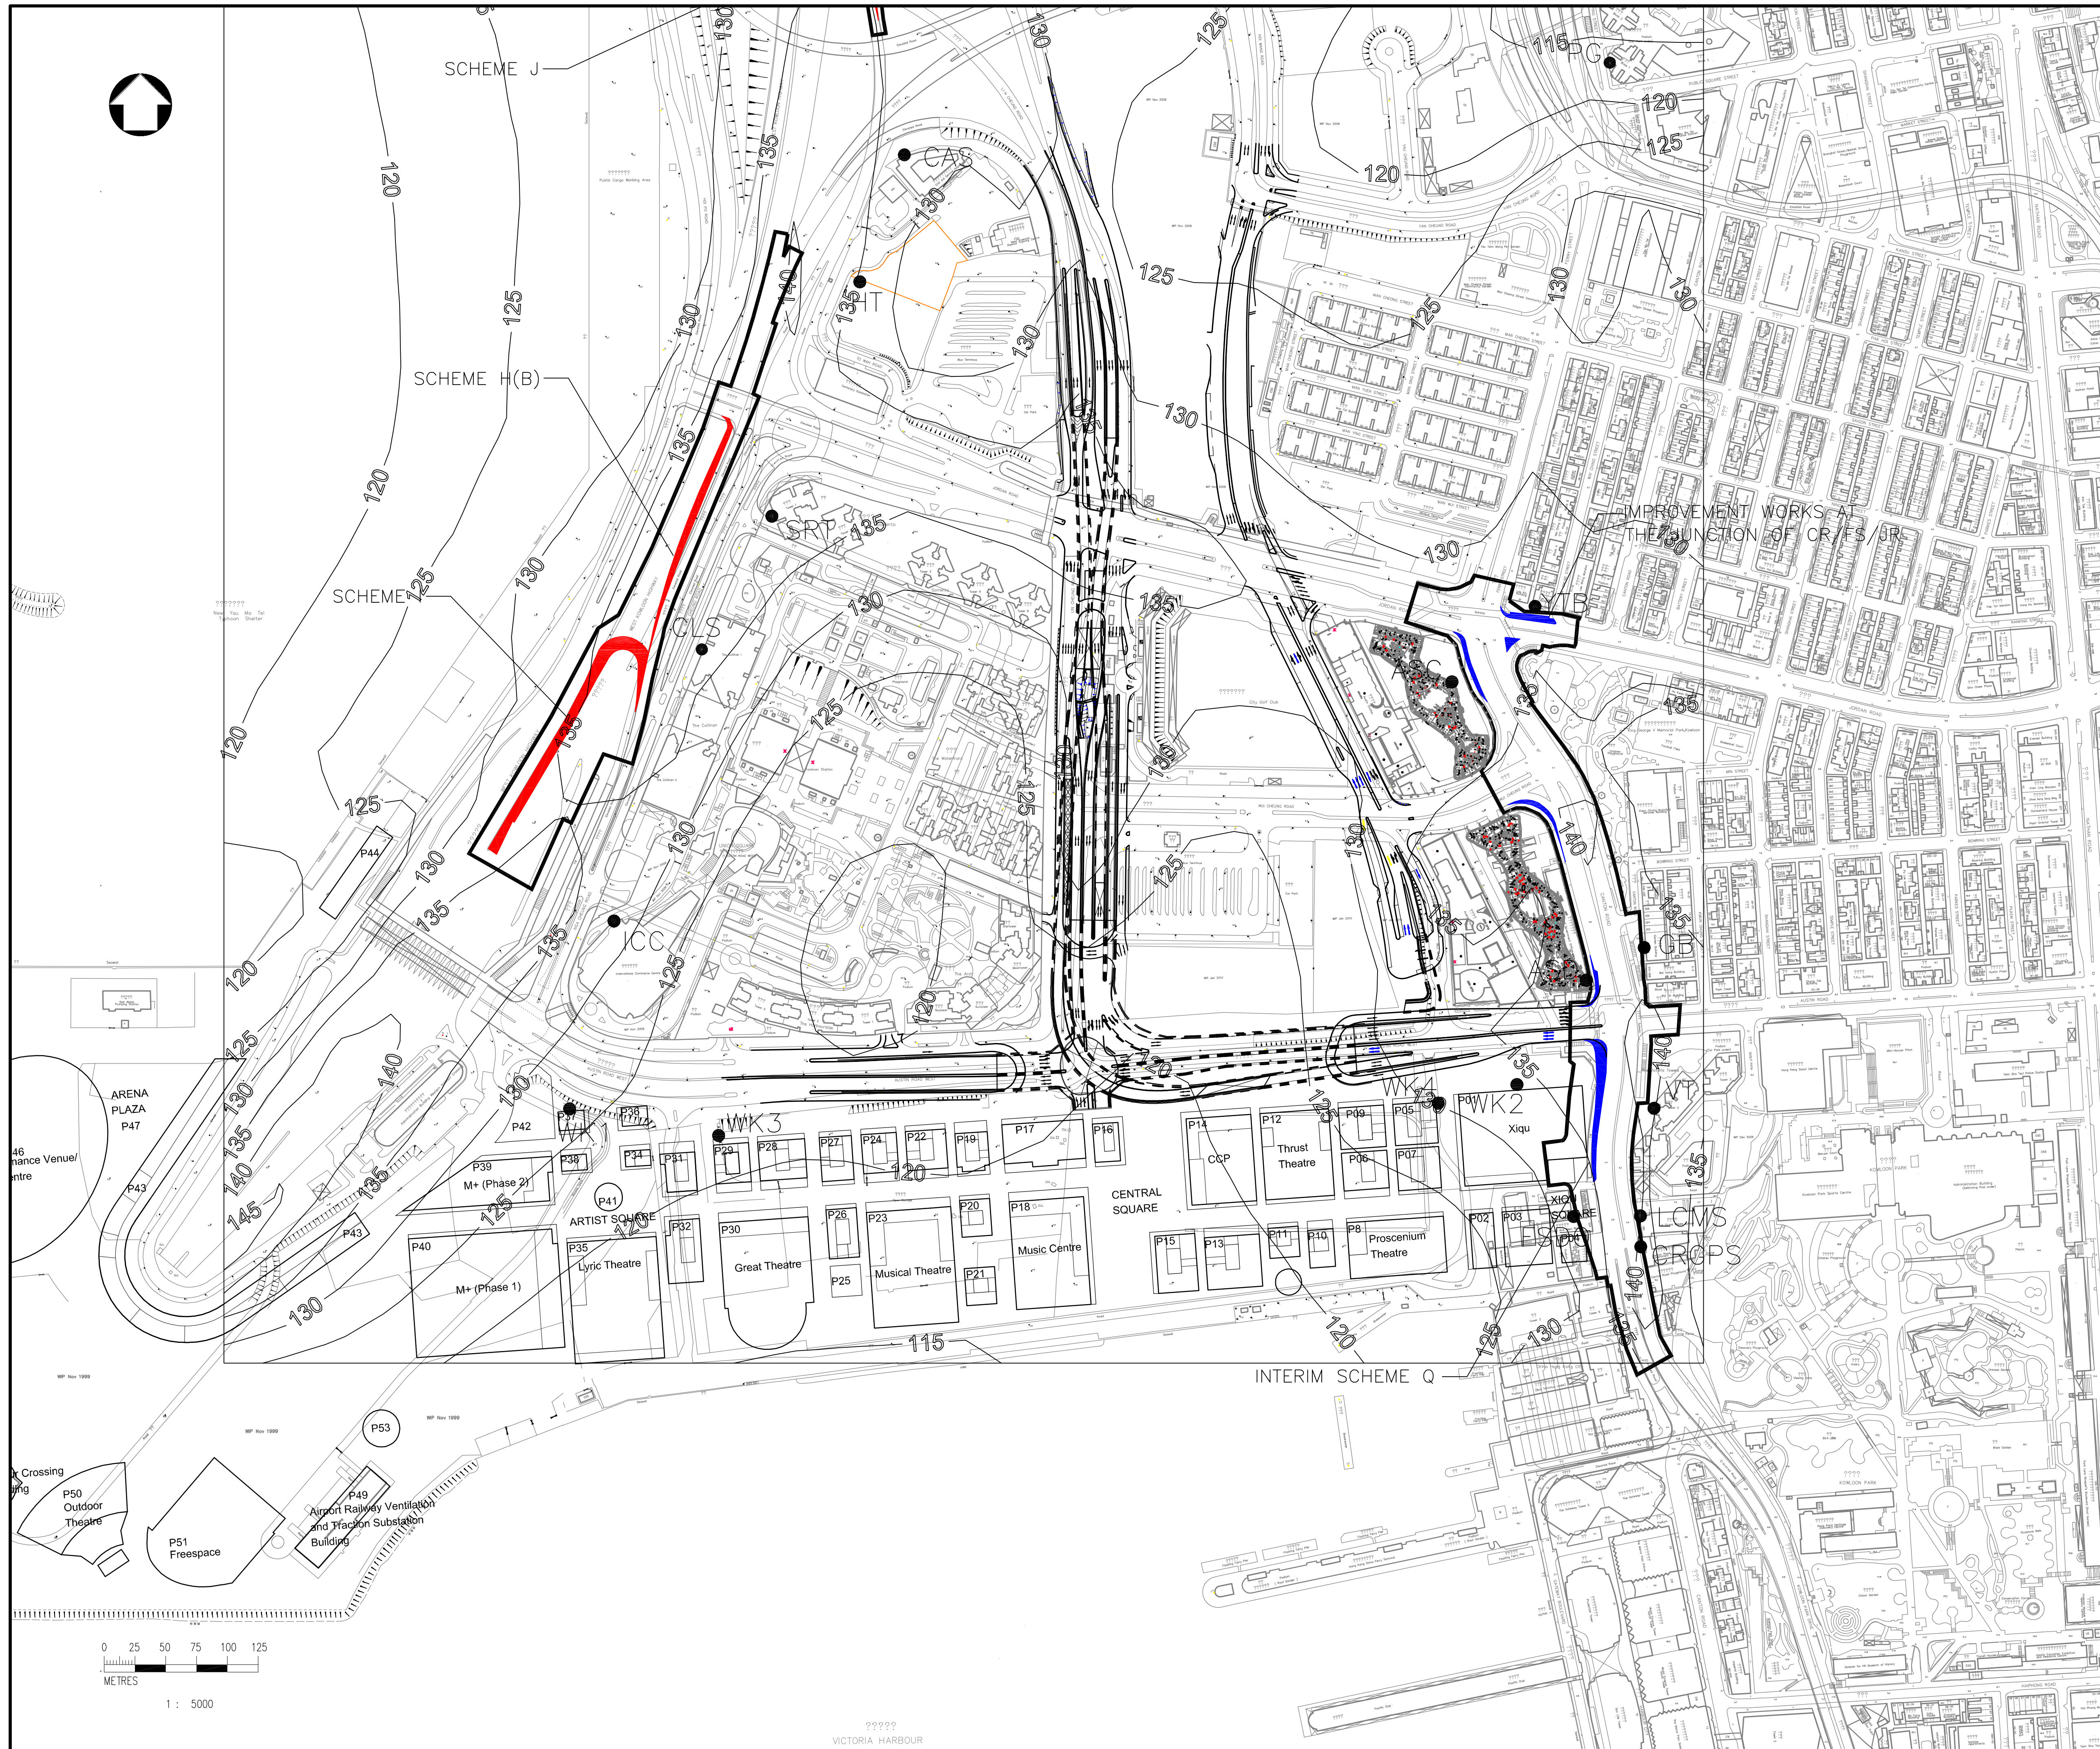

LOCATION PLAN

- LEGEND:
- AIR SENSITIVE RECEIVERS
 - WORKS BOUNDARY

Rev	Description	By	Date

Consultant

PARSONS BRINCKERHOFF

漢臻 **CINOTECH**



Project title
 AGREEMENT NO. CE 44/2011 (HY)
 PROPOSED ROAD IMPROVEMENT WORKS IN
 WEST KOWLOON RECLAMATION DEVELOPMENT
 – PHASE 1 INVESTIGATION,
 DESIGN AND CONSTRUCTION

Drawing title
**CONTOUR OF SECOND MAXIMUM
 24 HOUR NO2 CONCENTRATION
 (WITH BACKGROUND) AT 4M
 ABOVE GROUND OF YEAR 2016
 (PAGE 2 OF 2)**

Drawing no. FIGURE 3.44		Rev. 5
Drawn MC	Date AUG13	Checked KS Approved LC
Scale A3 1:5000	Status PRELIMINARY	



© COPYRIGHT RESERVED

路政署
HIGHWAYS DEPARTMENT
 主要工程管理處
MAJOR WORKS PROJECT MANAGEMENT OFFICE

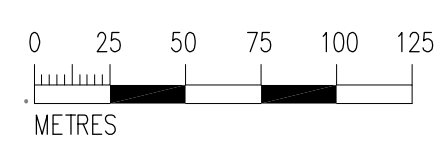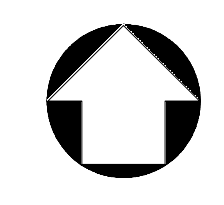

1 : 5000

?????
 VICTORIA HARBOUR

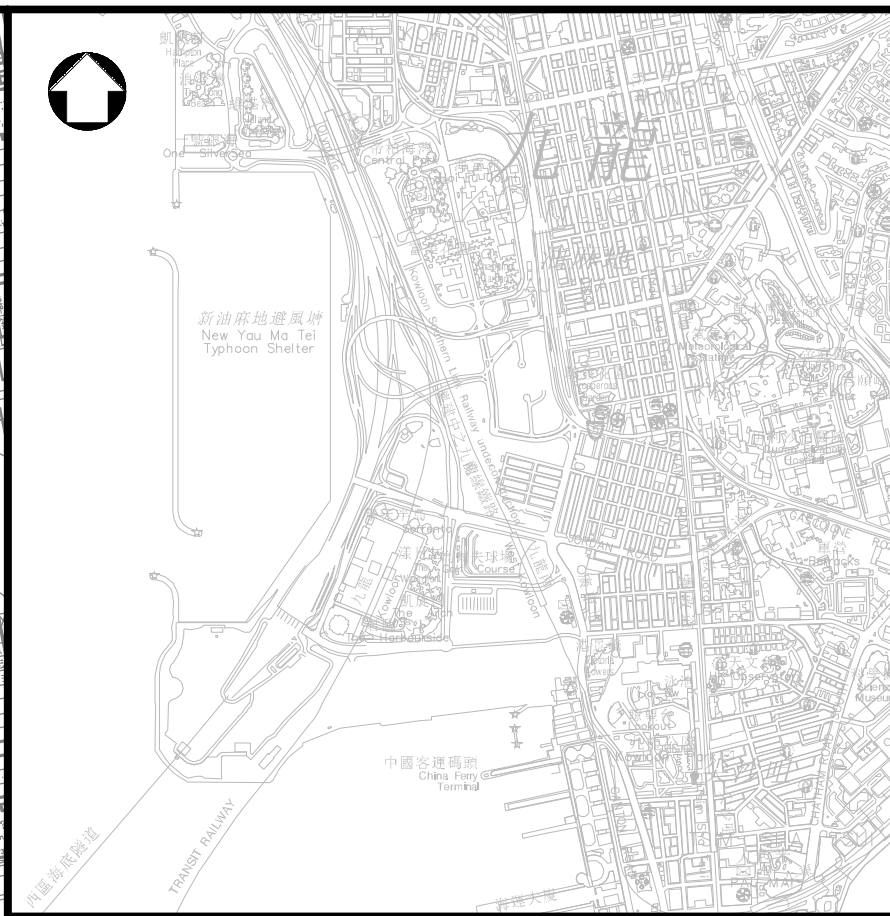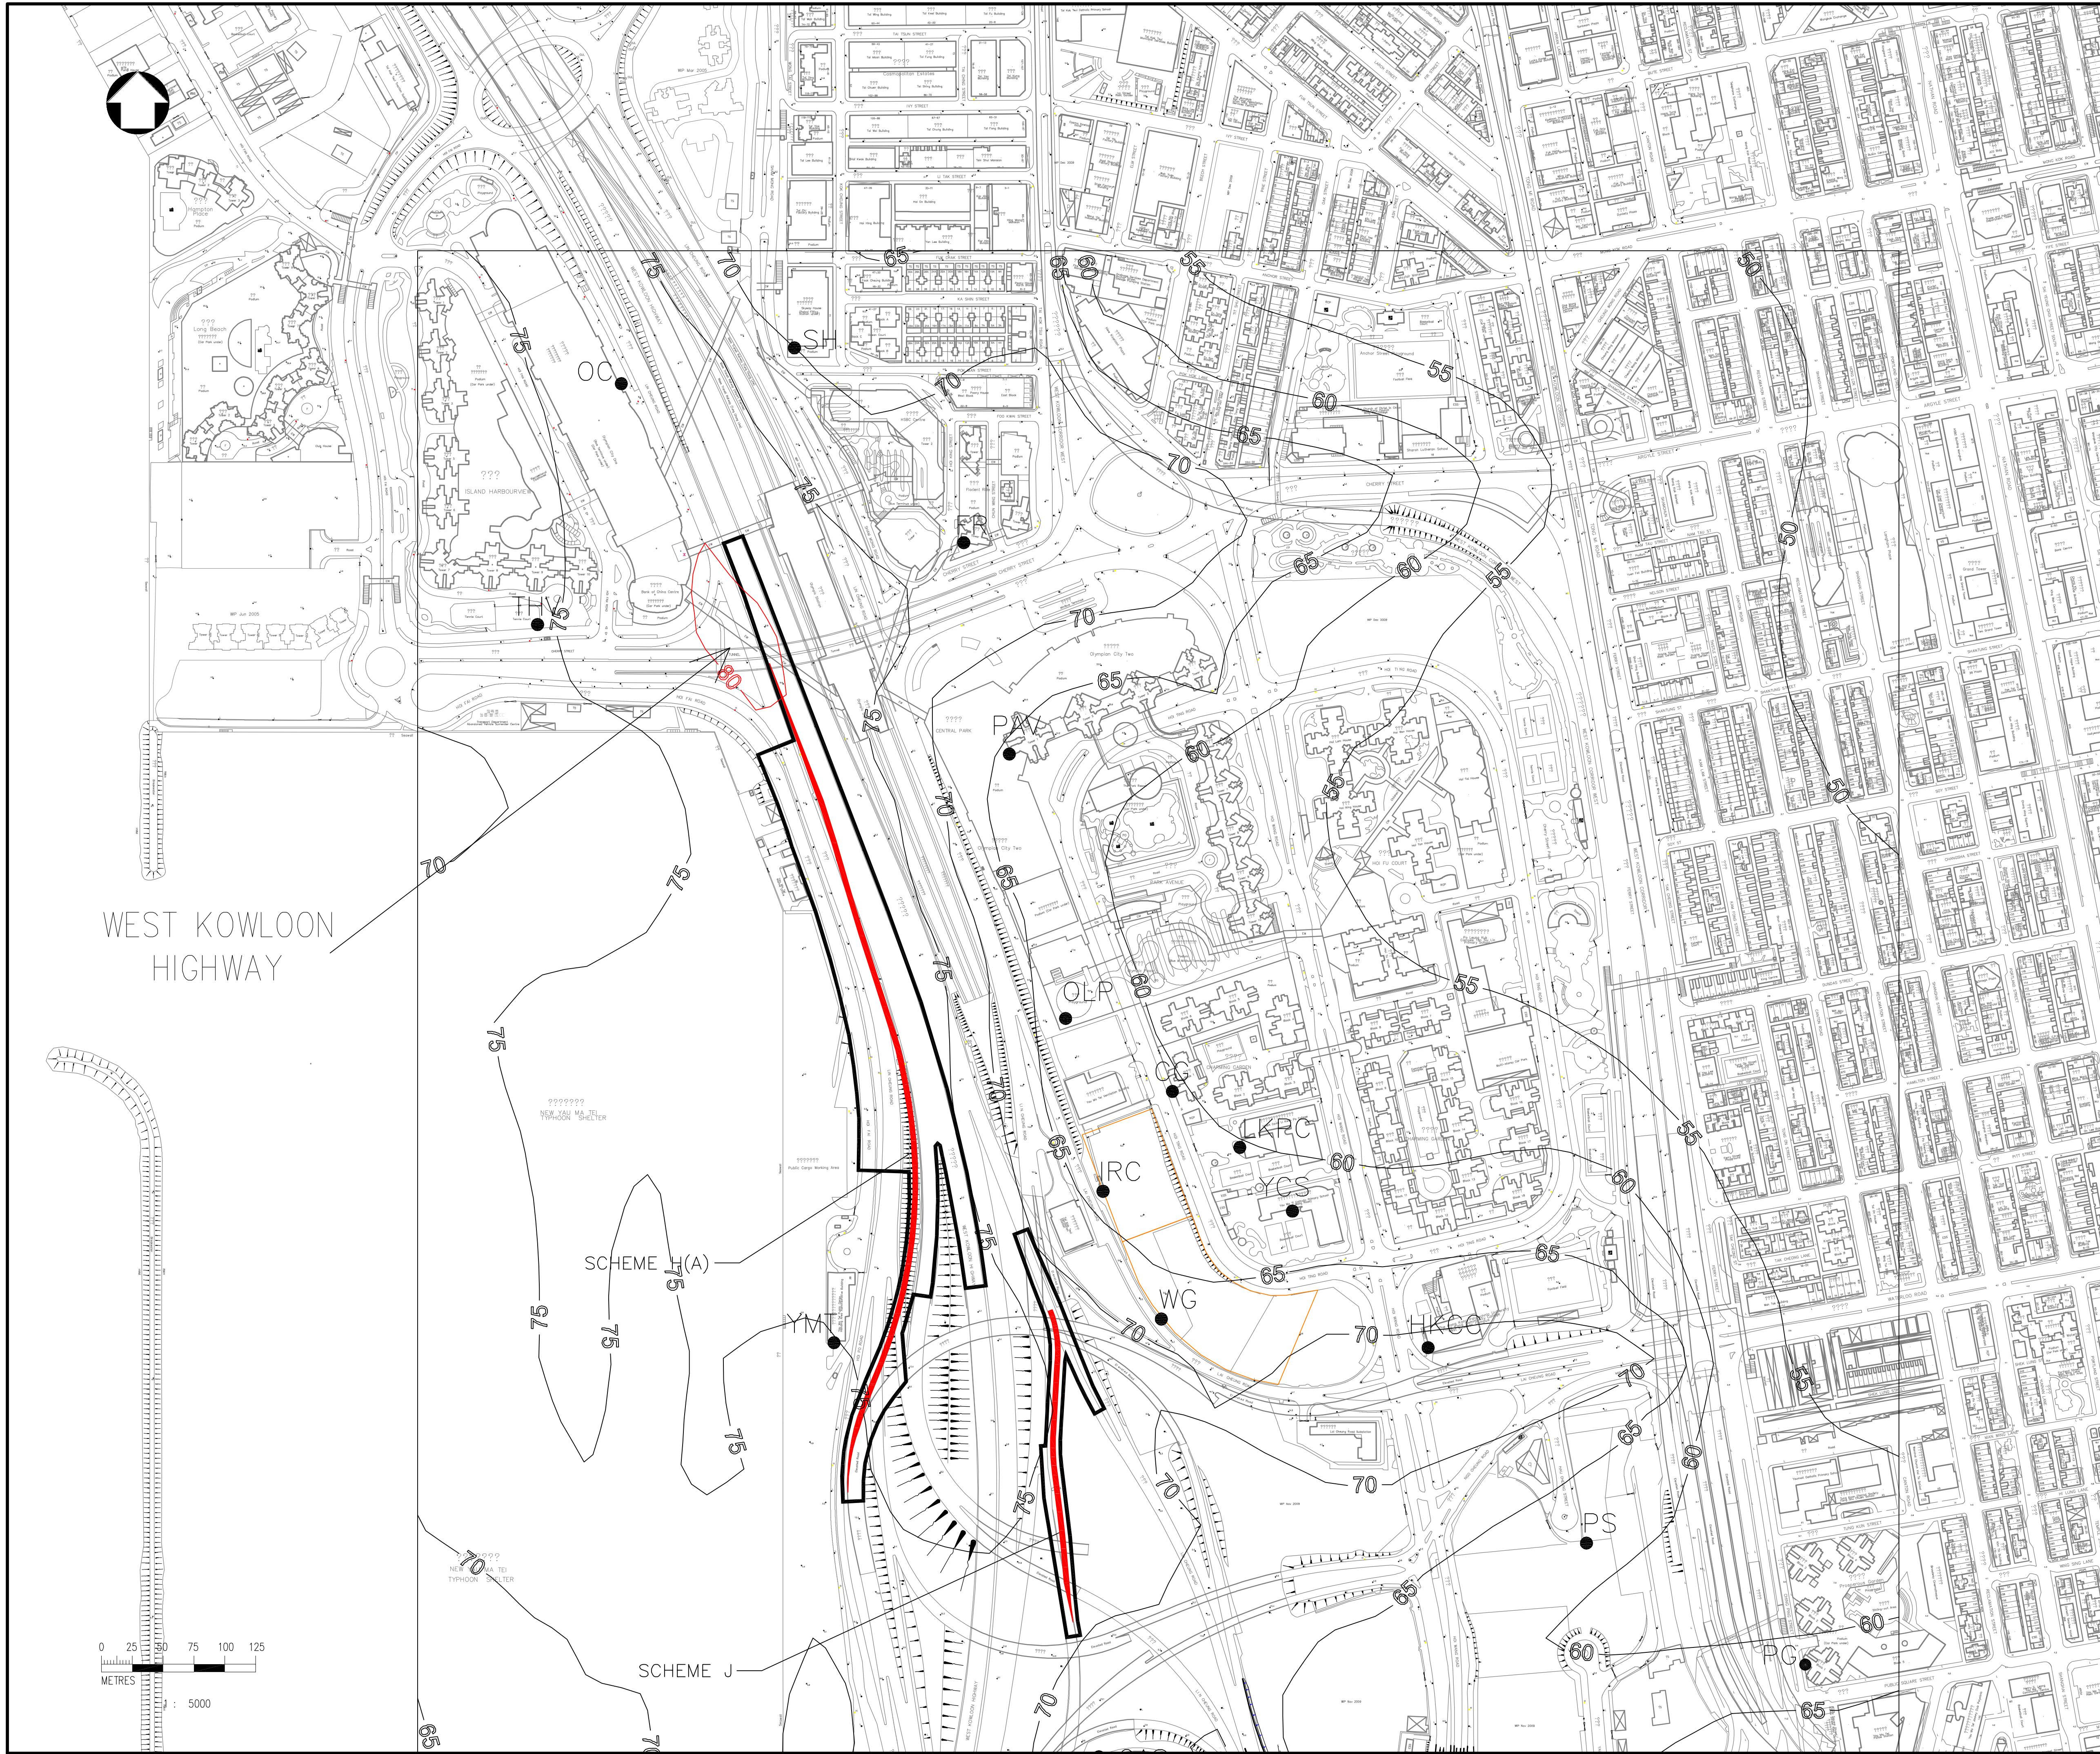

LOCATION PLAN

LEGEND:

- AIR SENSITIVE RECEIVERS
- WORKS BOUNDARY
- NO2 CRITERIA (ANNUAL)

WEST KOWLOON
HIGHWAY

SCHEME (A)

SCHEME J

RC

WG

YCS


HKCO

PS

PC

QLP

KKRC

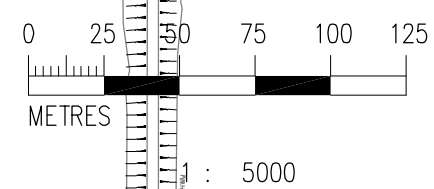

Rev	Description	By	Date

Consultant
PARSONS BRINCKERHOFF

漢臻 **CINOTECH**



Project title
 AGREEMENT NO. CE 44/2011 (HY)
 PROPOSED ROAD IMPROVEMENT WORKS IN
 WEST KOWLOON RECLAMATION DEVELOPMENT
 - PHASE 1 INVESTIGATION,
 DESIGN AND CONSTRUCTION

Drawing title
**CONTOUR OF ANNUAL NO2
 CONCENTRATION (WITH
 BACKGROUND) AT 4M ABOVE
 GROUND OF YEAR 2016 (PAGE 1
 OF 2)**

Drawing no. FIGURE 3.45		Rev. 5
Drawn MC	Date AUG13	Checked KS
Scale A3 1:5000	Status PRELIMINARY	Approved LC

© COPYRIGHT RESERVED

**路政署
HIGHWAYS DEPARTMENT
主要工程管理處
MAJOR WORKS PROJECT MANAGEMENT OFFICE**

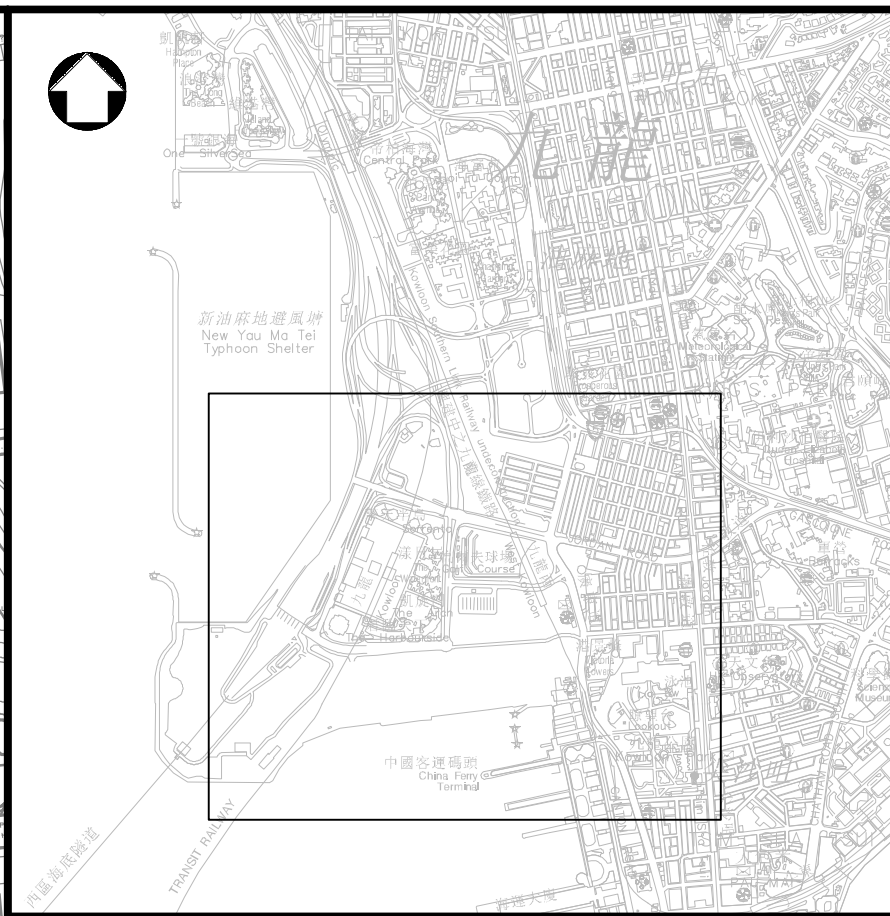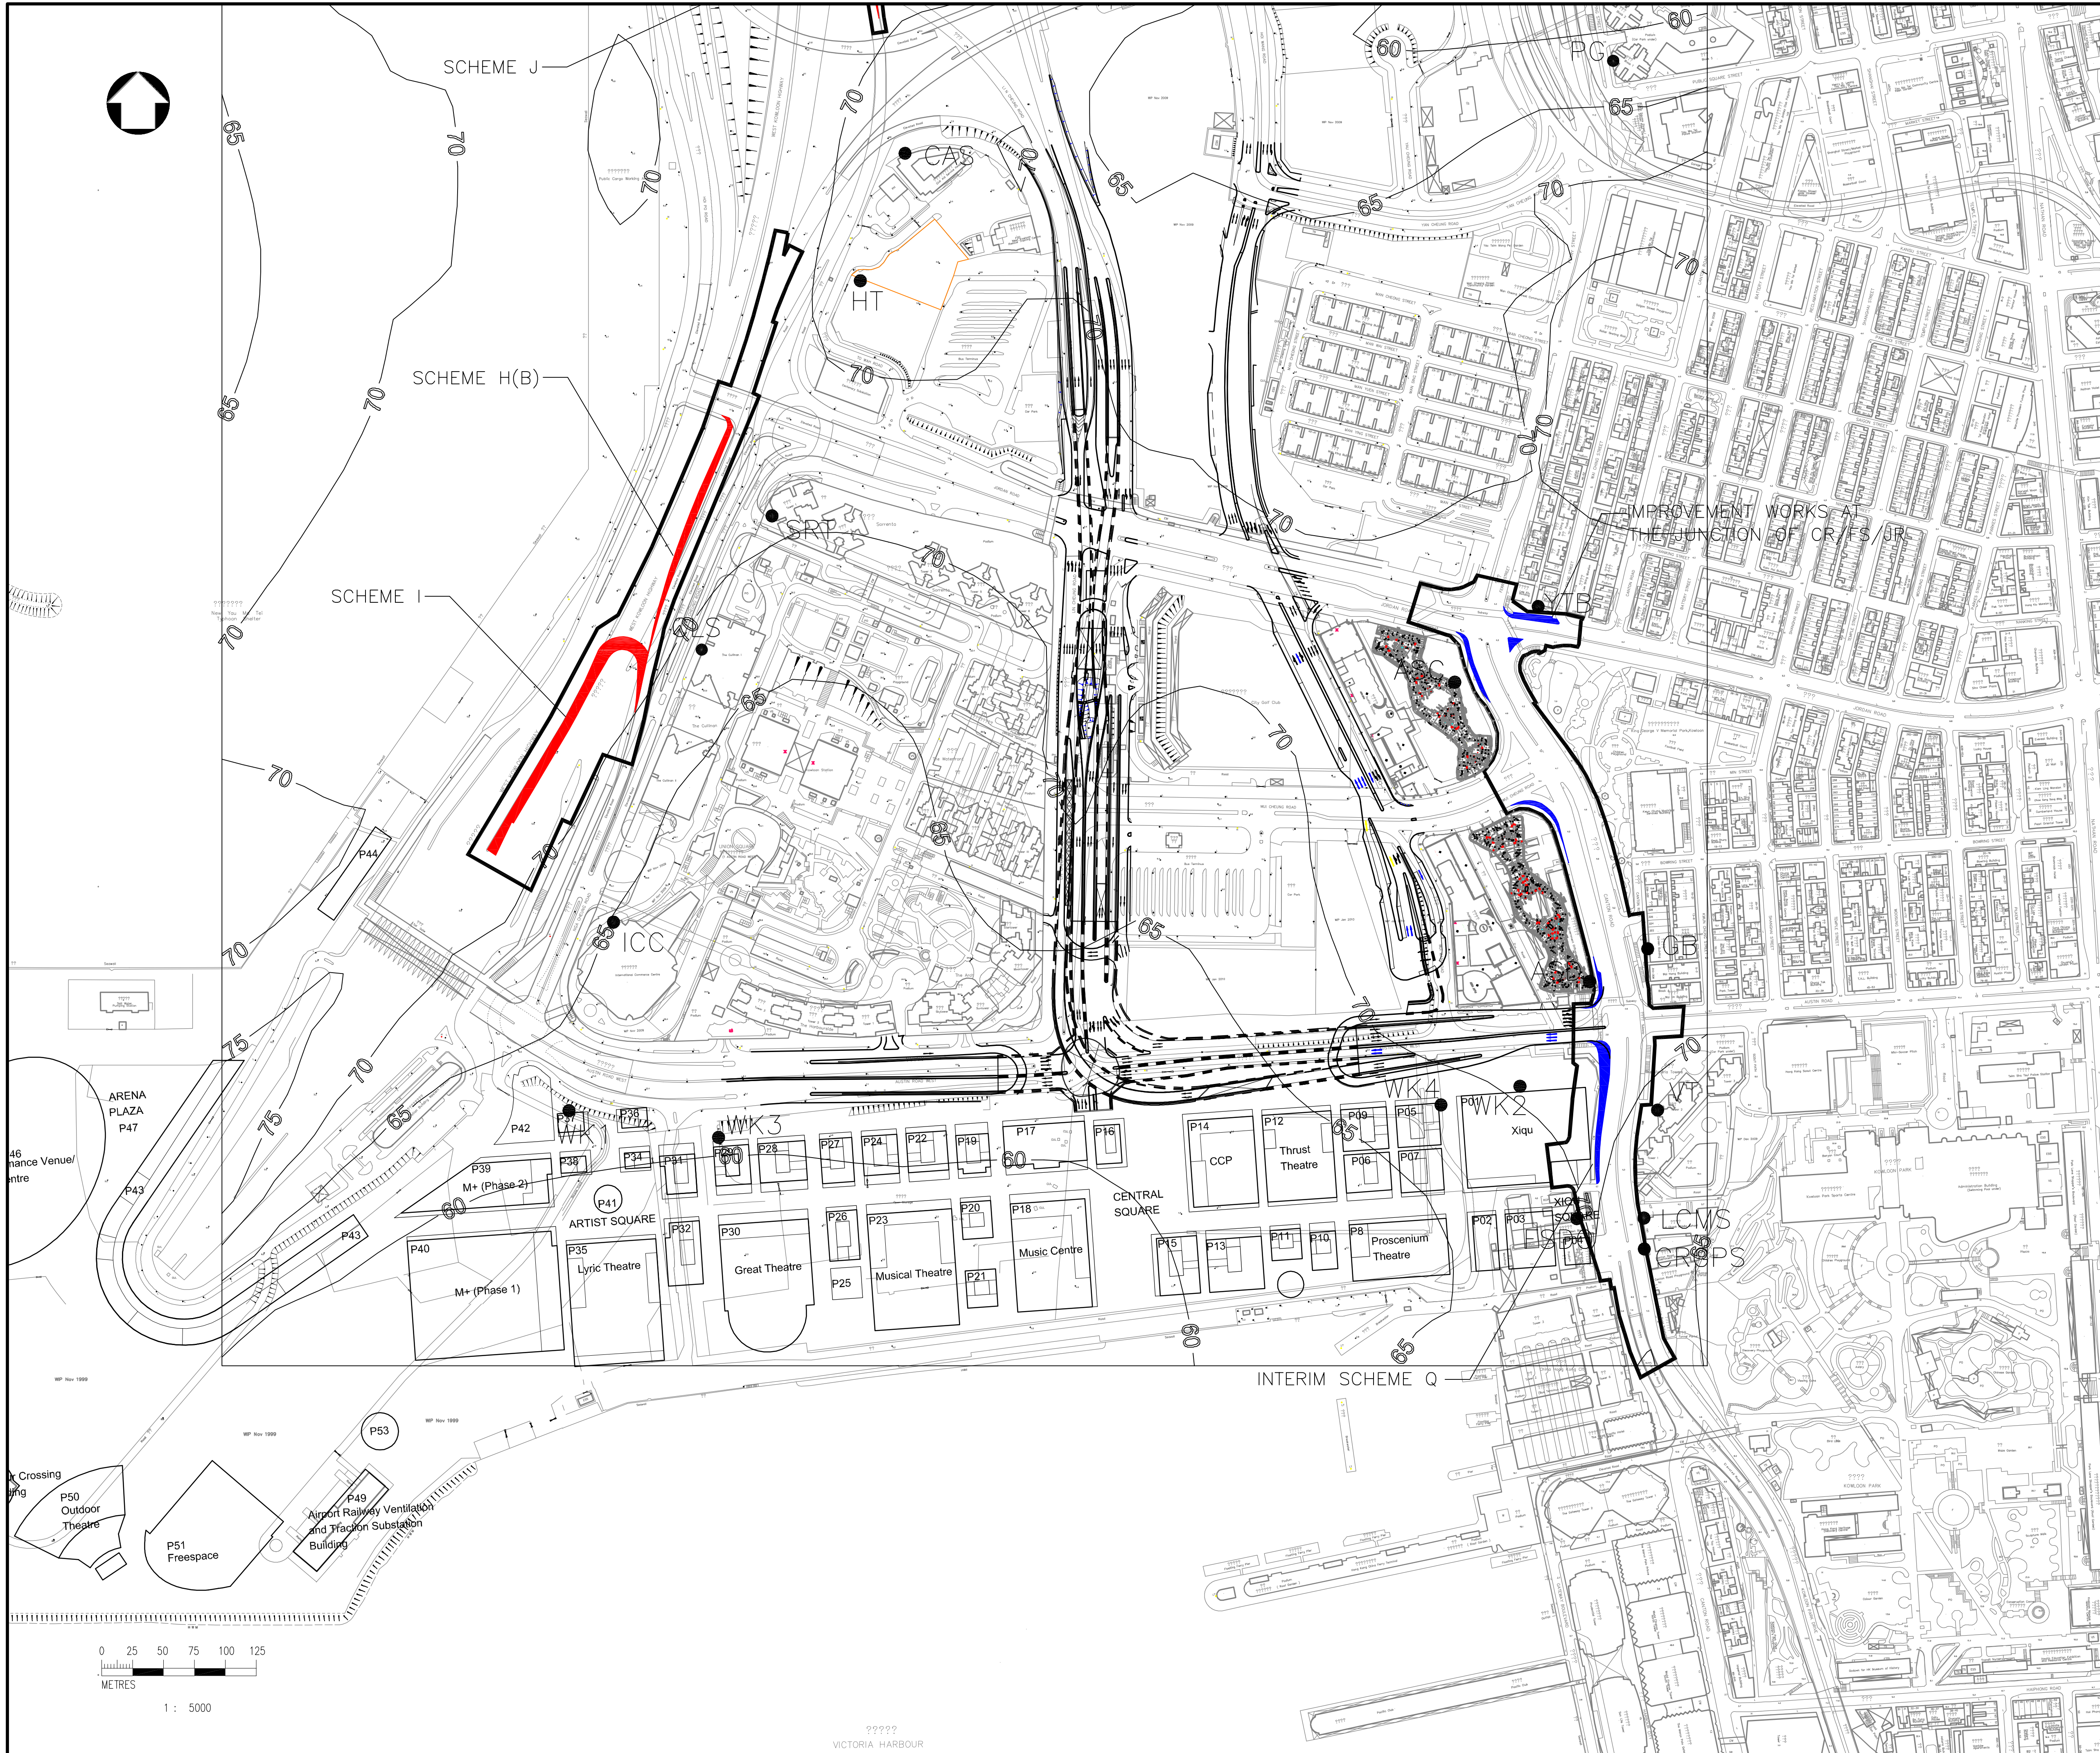

LOCATION PLAN

- LEGEND:
- AIR SENSITIVE RECEIVERS
 - WORKS BOUNDARY

Rev	Description	By	Date

Consultant
PARSONS BRINCKERHOFF

漢臻 **CINOTECH**

Project title
 AGREEMENT NO. CE 44/2011 (HY)
 PROPOSED ROAD IMPROVEMENT WORKS IN WEST KOWLOON RECLAMATION DEVELOPMENT – PHASE 1 INVESTIGATION, DESIGN AND CONSTRUCTION

Drawing title
CONTOUR OF ANNUAL NO2 CONCENTRATION (WITH BACKGROUND) AT 4M ABOVE GROUND OF YEAR 2016 (PAGE 2 OF 2)

Drawing no. FIGURE 3.46		Rev. 5
Drawn MC	Date AUG13	Checked KS Approved LC
Scale A3 1:5000	Status PRELIMINARY	

© COPYRIGHT RESERVED

路政署
HIGHWAYS DEPARTMENT
 主要工程管理處
 MAJOR WORKS PROJECT MANAGEMENT OFFICE