

EXISTING LOCATION DISCHARGE  
AT SHUM WAN ROAD

SEWERAGE PROPOSED LOCATION  
FOR PROJECT EXISTING 450mm SEWER  
ALONG NAM LONG SHAN ROAD

CATCHMENT S1  
(EXISTING DISCHARGE LOCATION FOR  
EXISTING FACILITIES OF OCEAN PARK)  
ADWF=1062 m3/day

CATCHMENT S2(PROJECT)  
ADWF = 780.5 m3/day

- A1 75.88-450  
X1 75.88-450
- FMH7056255  
CL 77.44  
A1 76.34-450  
X1 76.34-450
- FMH7056259  
CL 79.76  
A1 78.59-450  
X1 78.58-450
- FMH7056260  
CL 80.22  
A1 79.11-450  
X1 79.11-450
- FMH7056261  
CL 80.24  
A1 79.25-450  
X1 79.24-450
- FMH7056262  
CL 80.51  
A1 79.40-450  
X1 79.40-450
- FMH7056263  
CL 81.01  
A1 79.51-450  
X1 79.51-450
- FMH7056256  
CL 77.50  
A1 76.48-450  
X1 76.48-450
- FMH7056257  
CL 78.35  
A1 77.29-450  
X1 77.24-450
- FMH7056258  
CL 79.28  
A1 78.27-450  
X1 78.25-450
- FMH7056264  
CL 81.52  
A1 80.13-450  
X1 80.07-450
- FMH7056265  
CL 82.58  
A1 81.05-450  
X1 81.02-450
- FMH7056266  
CL 83.73  
A1 82.37-450  
X1 82.12-450
- FMH7056267  
CL 86.75  
A1 85.37-450  
X1 85.31-450
- FMH7056268  
CL 87.52  
X1 86.15-450

Notes


**LEGEND:**

----- PROPOSED WATER PARK DEVELOPMENT (WORK SITE BOUNDARY)

Key to symbols

Reference drawings

E	APR 14	KT	REVISED	MT	SHC
D	MAR 14	GC	REVISED	MT	SHC
C	FEB 14	GC	REVISED	MT	SHC
B	DEC 13	GC	REVISED	MT	SHC
A	OCT 13	GC	-	MT	SHC
Rev	Date	Drawn	Description	Ch'k'd	App'd



20/F Two Landmark East  
100 How Ming Street  
Kwun Tong, Kowloon  
Hong Kong  
T +852 2828 5757  
F +852 2827 1823  
www.mottmac.com.hk

Client



Project



**TAI SHUE WAN DEVELOPMENT  
AT OCEAN PARK**

Title

**SEWERAGE CATCHMENT FOR  
EXISTING 450mm SEWER ALONG NAM LONG  
SHAN ROAD (SHEET 1 OF 3)**

Designed		Eng check	
Drawn		Coordination	
Dwg check		Approved	
Scale at A1	<b>1:1000</b>	Status	Rev <b>E</b>

Drawing Number **FIGURE 7.3**

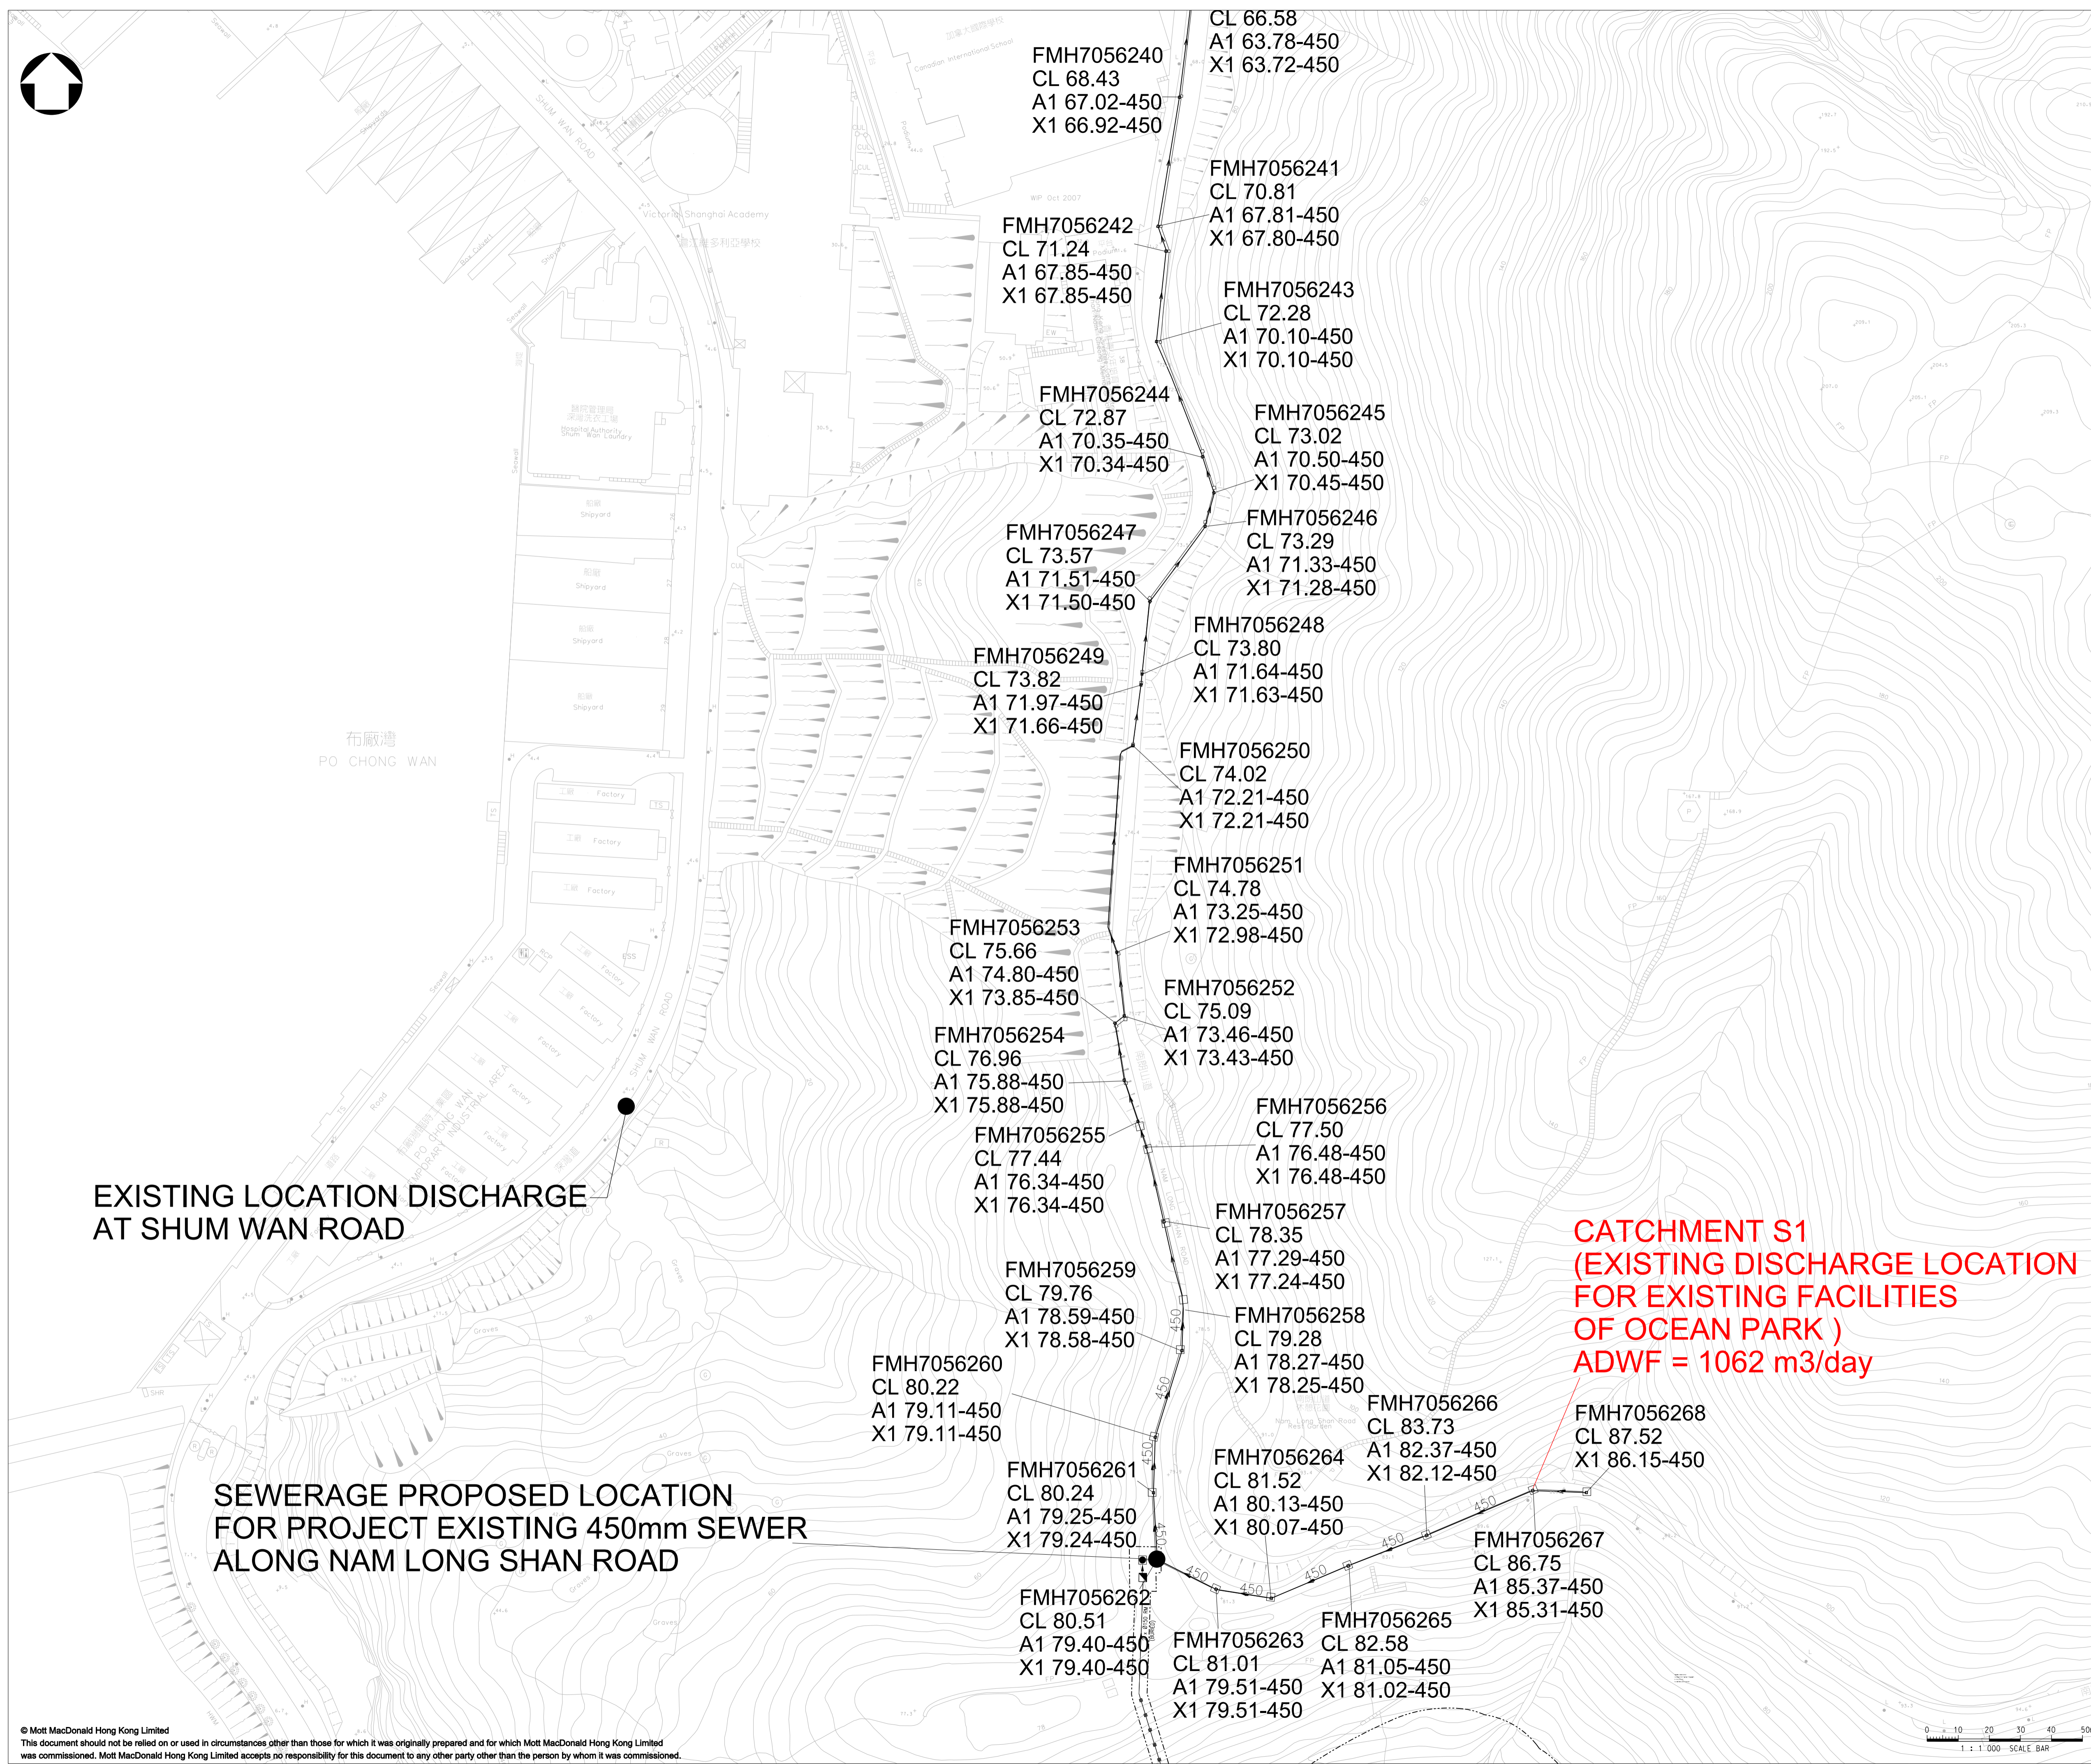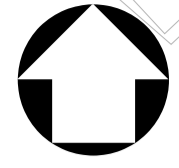

Notes

**LEGEND:**

----- PROPOSED WATER PARK DEVELOPMENT (WORK SITE BOUNDARY)

Key to symbols

Reference drawings

Rev	Date	Drawn	Description	Ch'k'd	App'd
E	APR 14	KT	REVISED	MT	SHC
D	MAR 14	KT	REVISED	MT	SHC
C	FEB 14	KT	REVISED	MT	SHC
B	DEC 13	GC	REVISED	MT	SHC
A	OCT 13	GC	-	MT	SHC



Client

Project


**TAI SHUE WAN DEVELOPMENT AT OCEAN PARK**

Title

**SEWERAGE CATCHMENT FOR EXISTING 450mm SEWER ALONG NAM LONG SHAN ROAD (SHEET 2 OF 3)**

Designed		Eng check	
Drawn		Coordination	
Dwg check		Approved	
Scale at A1	<b>1:1000</b>	Status	Rev <b>E</b>

Drawing Number **FIGURE 7.4**

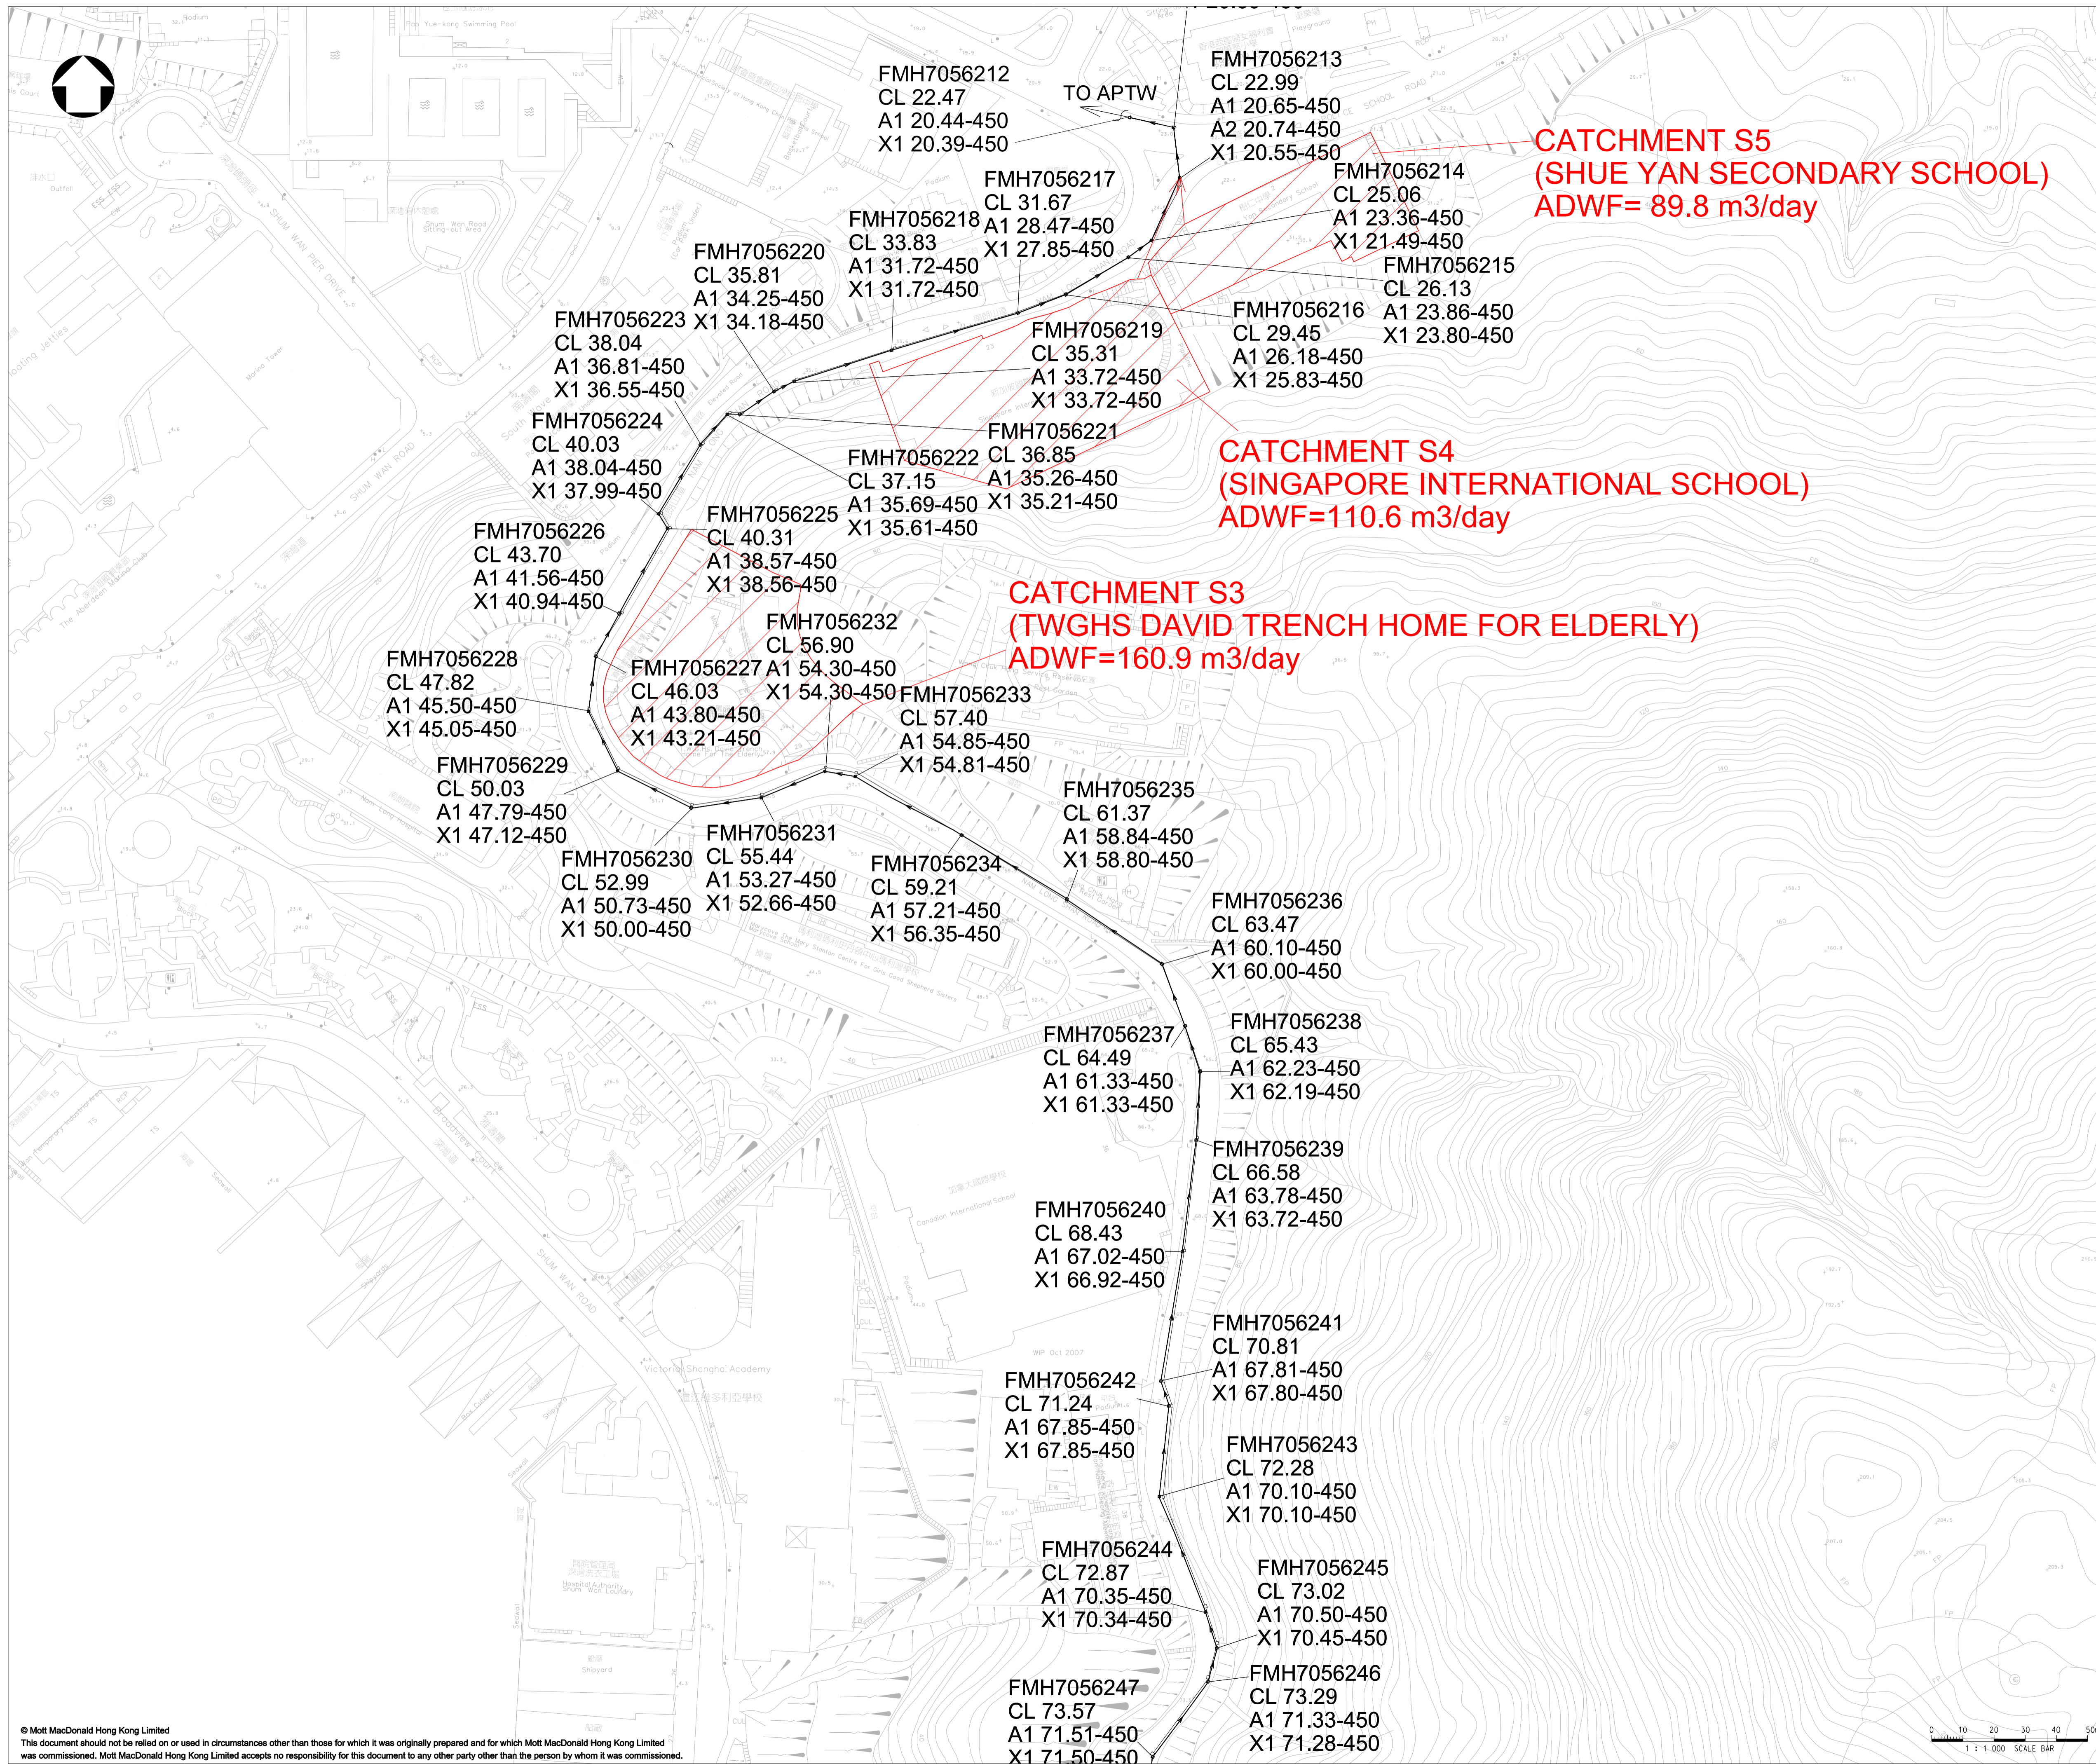

Notes


**LEGEND:**

----- PROPOSED WATER PARK DEVELOPMENT (WORK SITE BOUNDARY)


Key to symbols

Reference drawings

Rev	Date	Drawn	Description	Ch'k'd	App'd
B	APR 14	GC	REVISED	MT	SHC
A	MAR 14	GC	-	MT	SHC

					
---	--	--	--	--	--

Client



Project

**TAI SHUE WAN DEVELOPMENT AT OCEAN PARK**

Title

**SEWERAGE CATCHMENT FOR EXISTING 450mm SEWER ALONG NAM LONG SHAN ROAD (SHEET 3 OF 3)**

Designed		Eng check	
Drawn		Coordination	
Dwg check		Approved	
Scale at A1	1:1000	Status	Rev B

Drawing Number **FIGURE 7.5**