


DO NOT SCALE DRAWING. CHECK ALL DIMENSIONS ON SITE.  
ALL RIGHTS RESERVED.

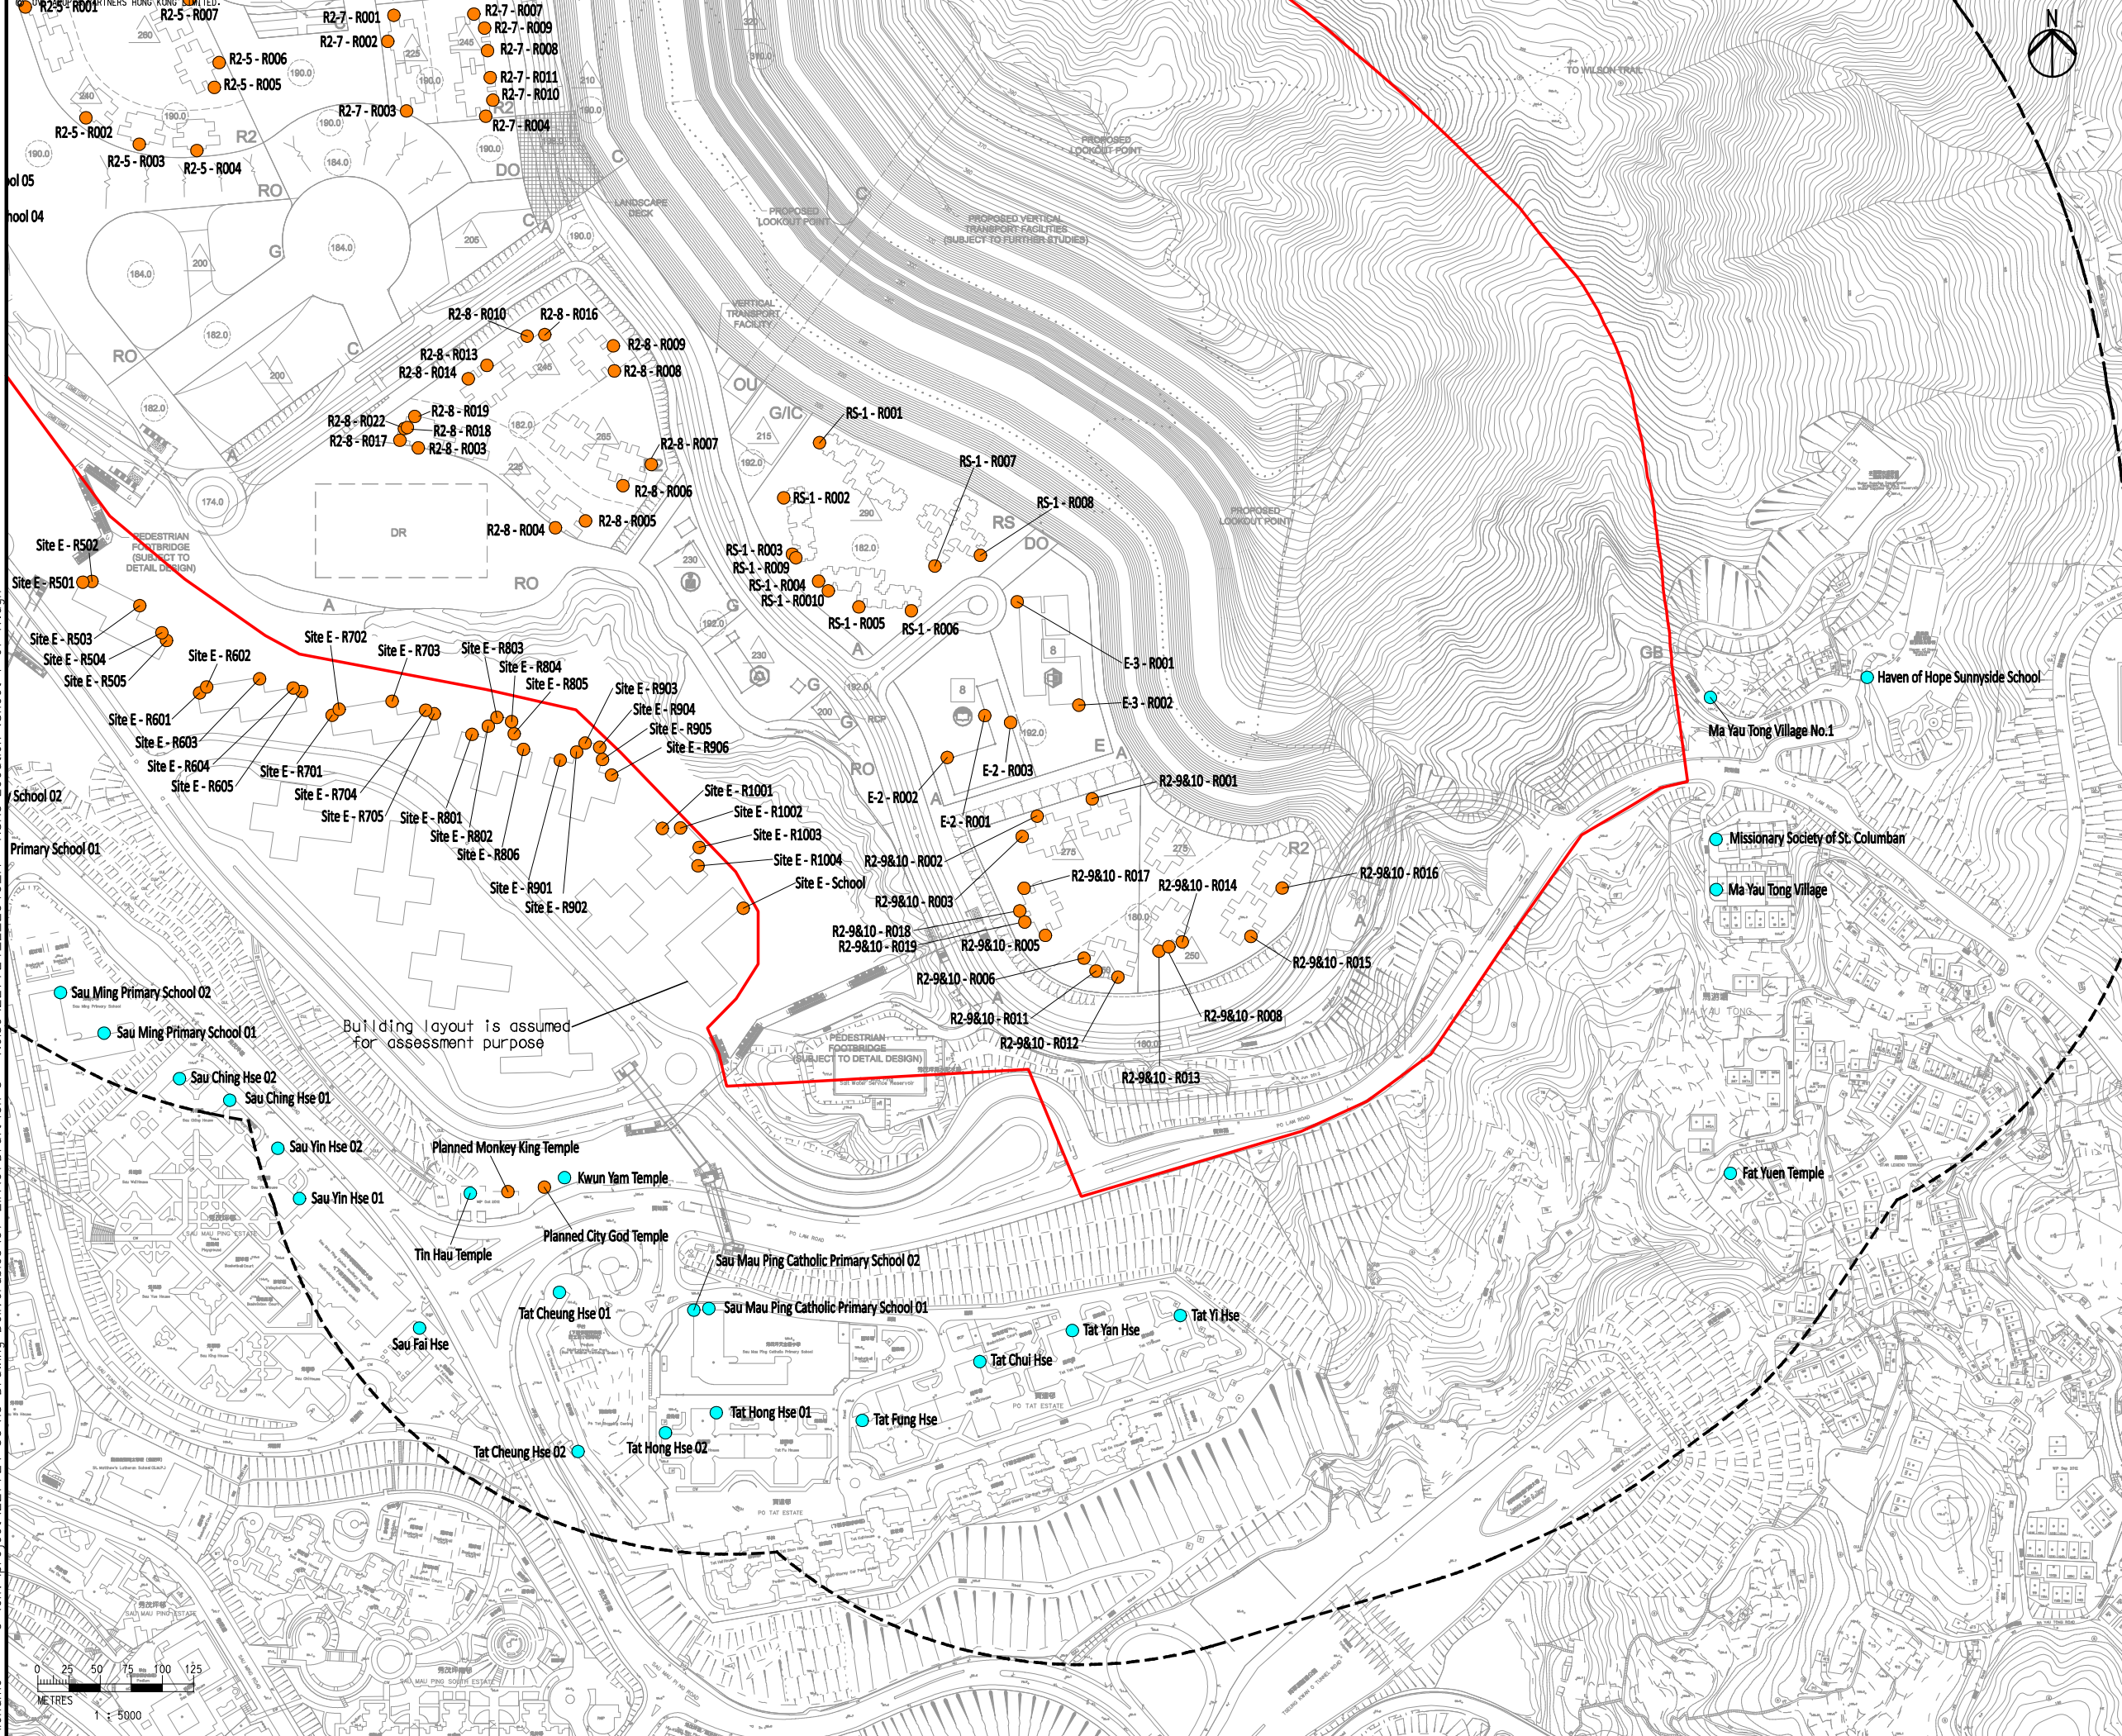

- Legend
- Study Area
  - 300m Assessment Area
  - Noise Sensitive Receivers (Planned)
  - Noise Sensitive Receivers (Existing)

Printed by : 1/29/2014  
 Filename : G:\env\project\227724-50\13 Drawing Deliverables\07 EIA\01 Draft\Ch 5 - Noise\227724\_E\_2040\_A - NSRs Location (Sheet 4 of 4).dgn

A	FIRST ISSUE	GL 10/13
Rev	Description	By Date

Consultant

## ARUP

Contract No. and Title

**Agreement No. CE 18/2012(CE)**

**Development of Anderson Road Quarry - Investigation**

Drawing title

**Locations of Noise Sensitive Receivers (Sheet 4 of 4)**

Drawing no. <b>227724/E/2040</b>		Rev. <b>A</b>	
Drawn	Date	Checked	Approved
GL	10/13	TC	ST
Scale	1:5000 @A3	Status	PRELIMINARY

COPYRIGHT RESERVED

土木工程拓展署  
 Civil Engineering and Development Department