


Leak of Underground Liquid Supply Line to Dispenser

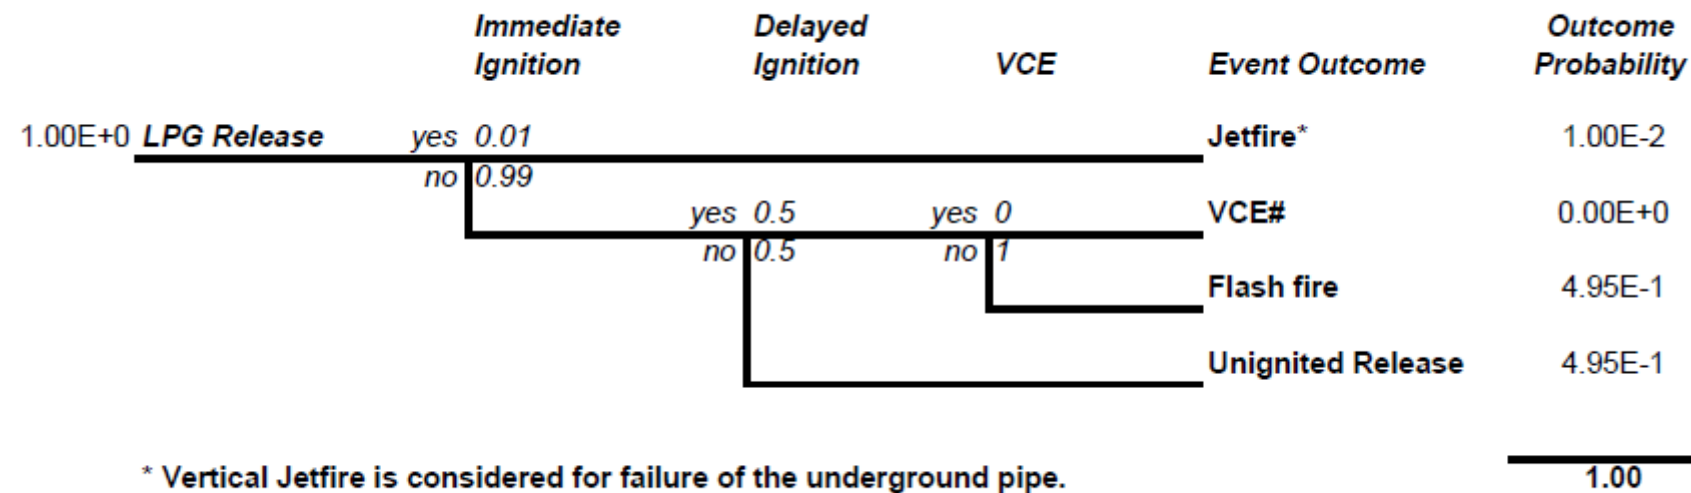

* Vertical Jetfire is considered for failure of the underground pipe.
 # VCE is not considered for a small release.

NOTES :

Consultant



Allied Environmental Consultants Limited
 ACOUSTICIANS & ENVIRONMENTAL ENGINEERS

Project No. : 1158

File Name :

Project :

Chai Wan Government Complex
 and Vehicle Depot

Drawing Title :

Event Trees for Leak of
 Underground Supply Line

Drawing No : Figure 10.17

Revision : 3

Scale : NTS

Date : May 2015

DO NOT SCALE OFF DRAWING. THIS DRAWING IS NOT FOR CONSTRUCTION PURPOSES UNLESS EXPRESSLY STATED. ALL RIGHTS RESERVED AND REPRODUCTION IN ANY FORM MUST BE APPROVED BY ALLIED ENVIRONMENTAL CONSULTANTS LIMITED.