


# Societal Risk

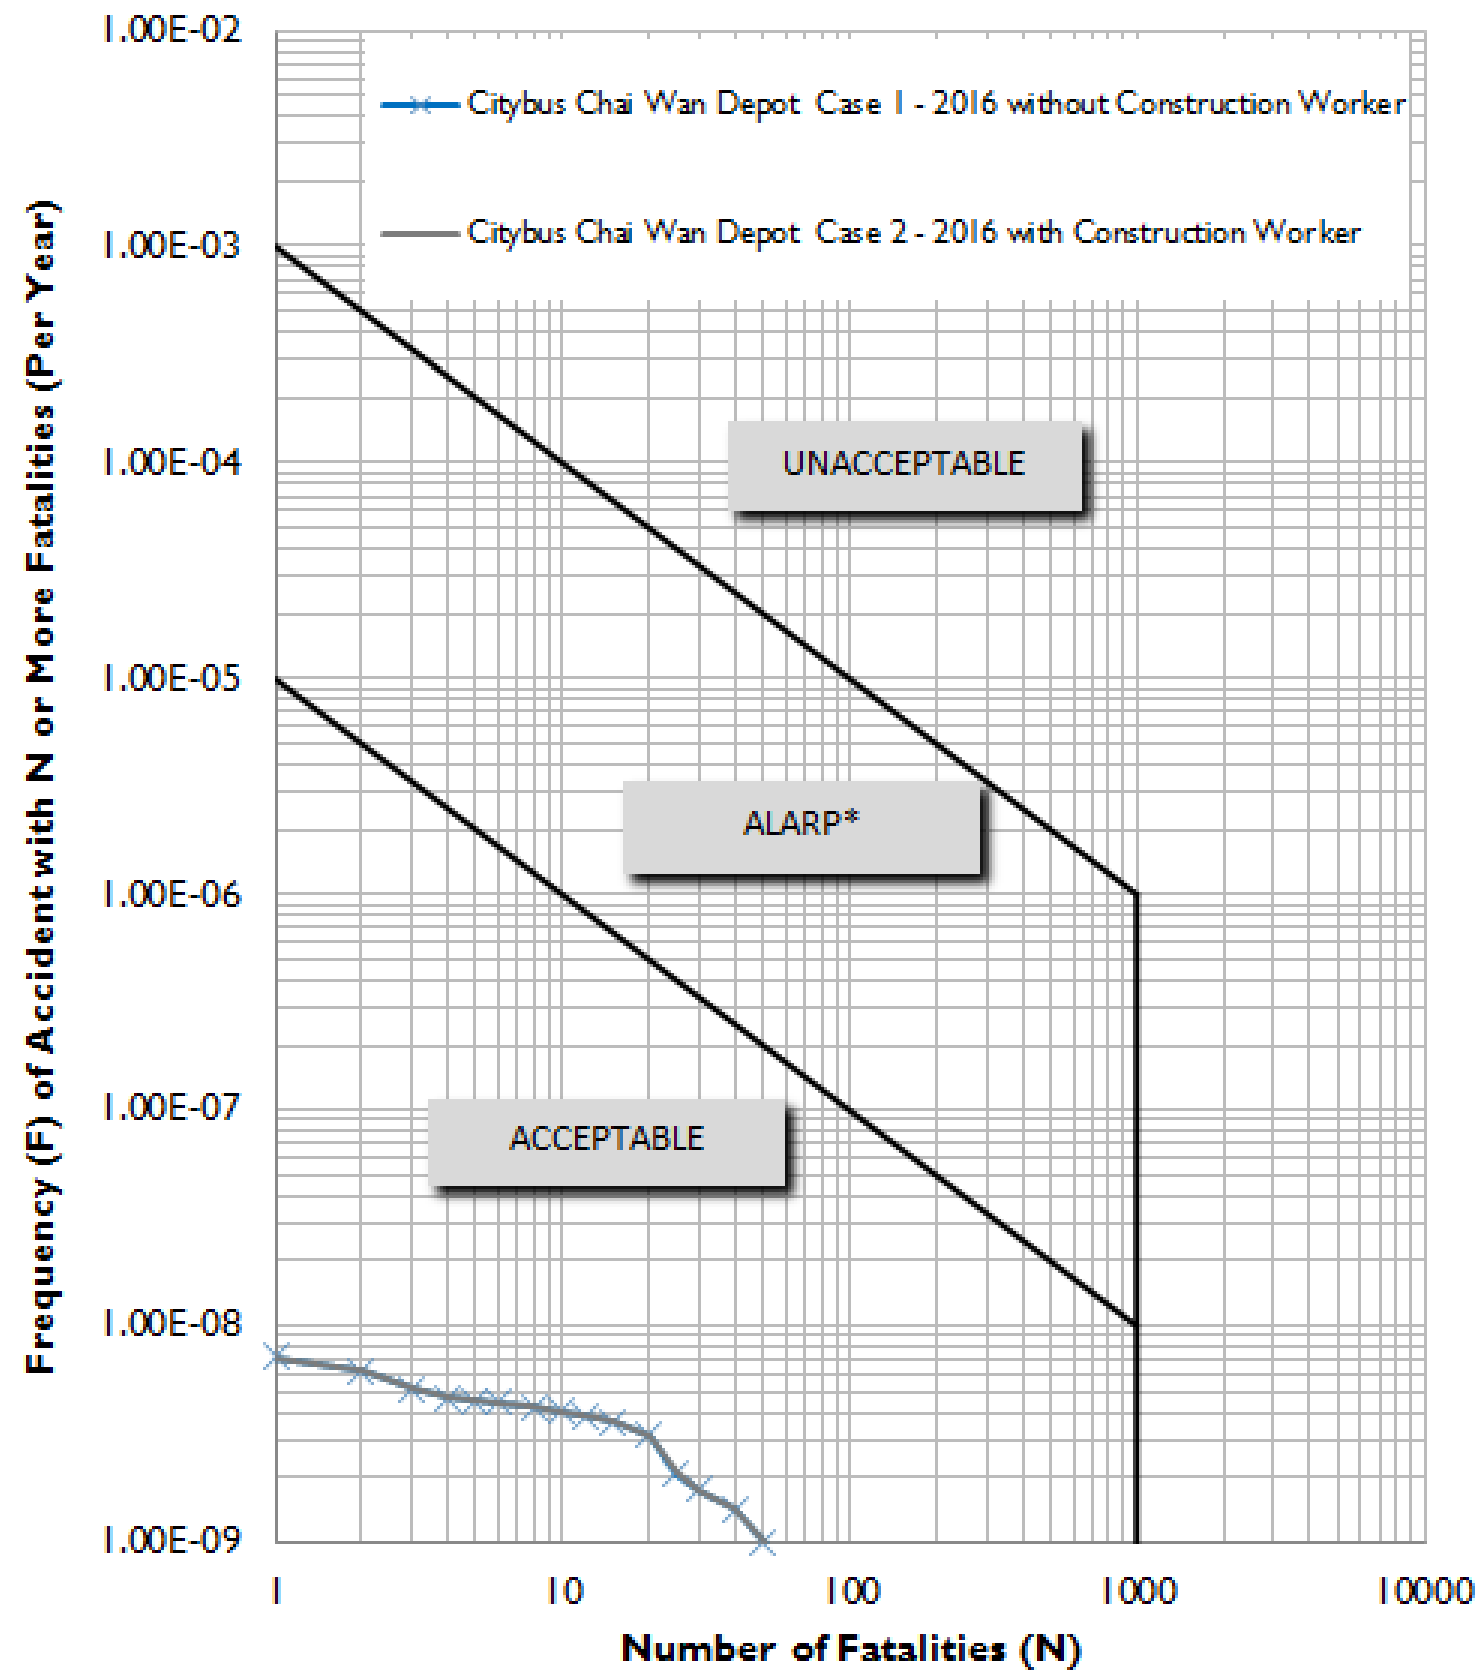

\*Risk within this region should be reduced to as low as reasonably practicable

NOTES :

Consultant



Allied Environmental Consultants Limited  
ACOUSTICIANS & ENVIRONMENTAL ENGINEERS

Project No. : 1158

File Name :

Project :

Chai Wan Government Complex  
and Vehicle Depot

Drawing Title :

F-N Curves of Citybus Chai Wan  
Depot in Construction Phase

Drawing No. : Figure 10.33

Revision : 2

Scale : NTS

Date : May 2015

DO NOT SCALE OFF DRAWING. THIS DRAWING IS NOT FOR CONSTRUCTION PURPOSES UNLESS EXPRESSLY STATED. ALL RIGHTS RESERVED AND REPRODUCTION IN ANY FORM MUST BE APPROVED BY ALLIED ENVIRONMENTAL CONSULTANTS LIMITED.