


Societal Risk

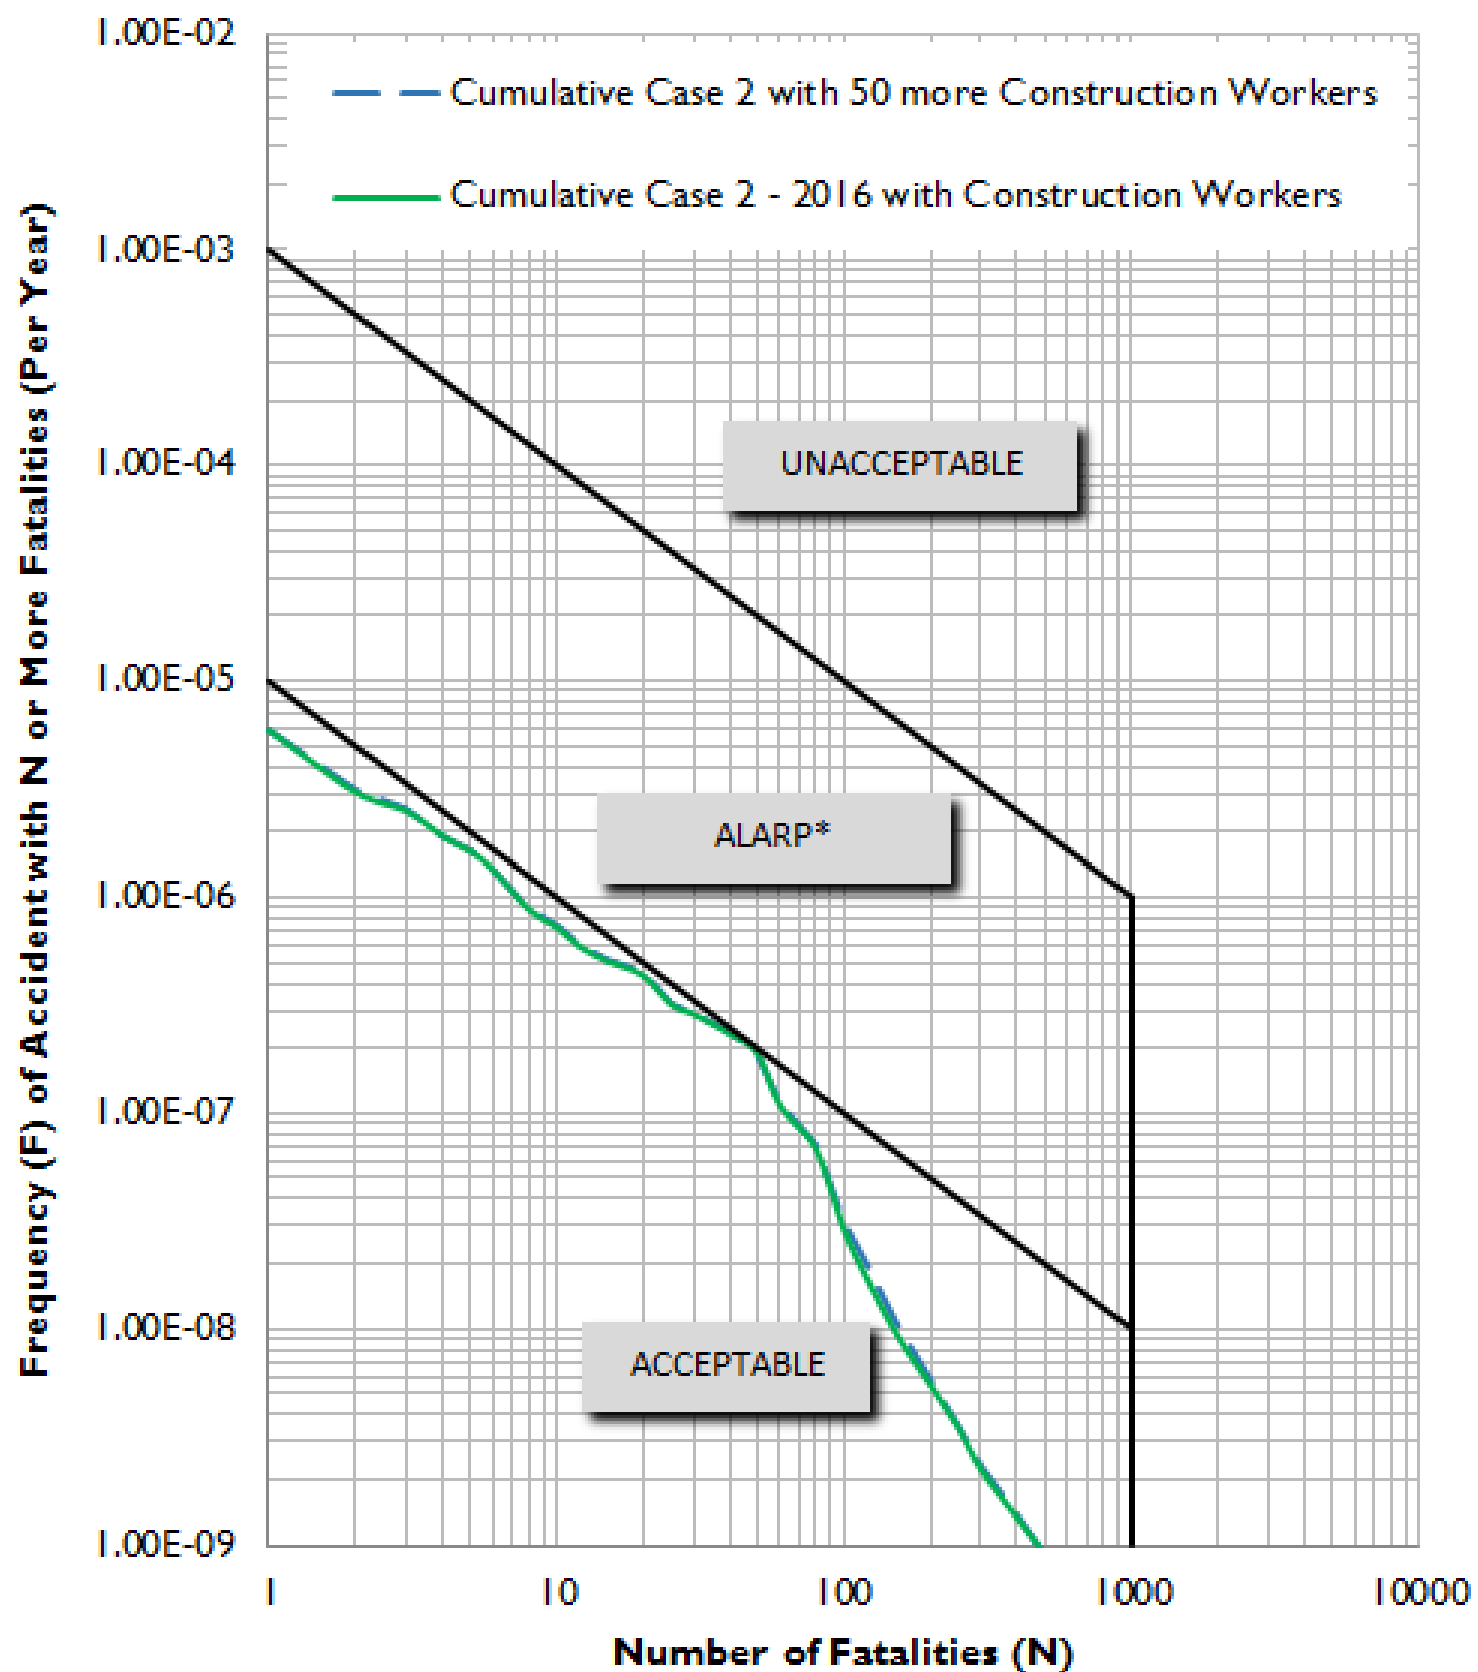

*Risk within this region should be reduced to as low as reasonably practicable

NOTES :

Consultant



Allied Environmental Consultants Limited
ACOUSTICIANS & ENVIRONMENTAL ENGINEERS

Project No. : 1158

File Name :

Project :

Chai Wan Government Complex
and Vehicle Depot

Drawing Title :

F-N Curves of Increased Number
of Construction Worker in
Construction Phase for Sensitivity
Analysis

Drawing No. :

Figure 10.42

Revision :

2

Scale :

NTS

Date :

May 2015

DO NOT SCALE OFF DRAWING. THIS DRAWING IS NOT FOR CONSTRUCTION PURPOSES UNLESS EXPRESSLY STATED. ALL RIGHTS RESERVED AND REPRODUCTION IN ANY FORM MUST BE APPROVED BY ALLIED ENVIRONMENTAL CONSULTANTS LIMITED.