
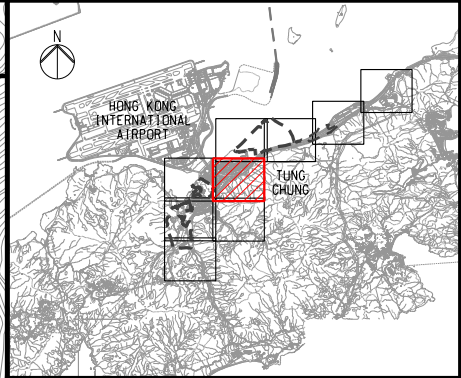


DO NOT SCALE DRAWING. CHECK ALL DIMENSIONS ON SITE.
ALL RIGHTS RESERVED.
© OVE ARUP & PARTNERS HONG KONG LIMITED.

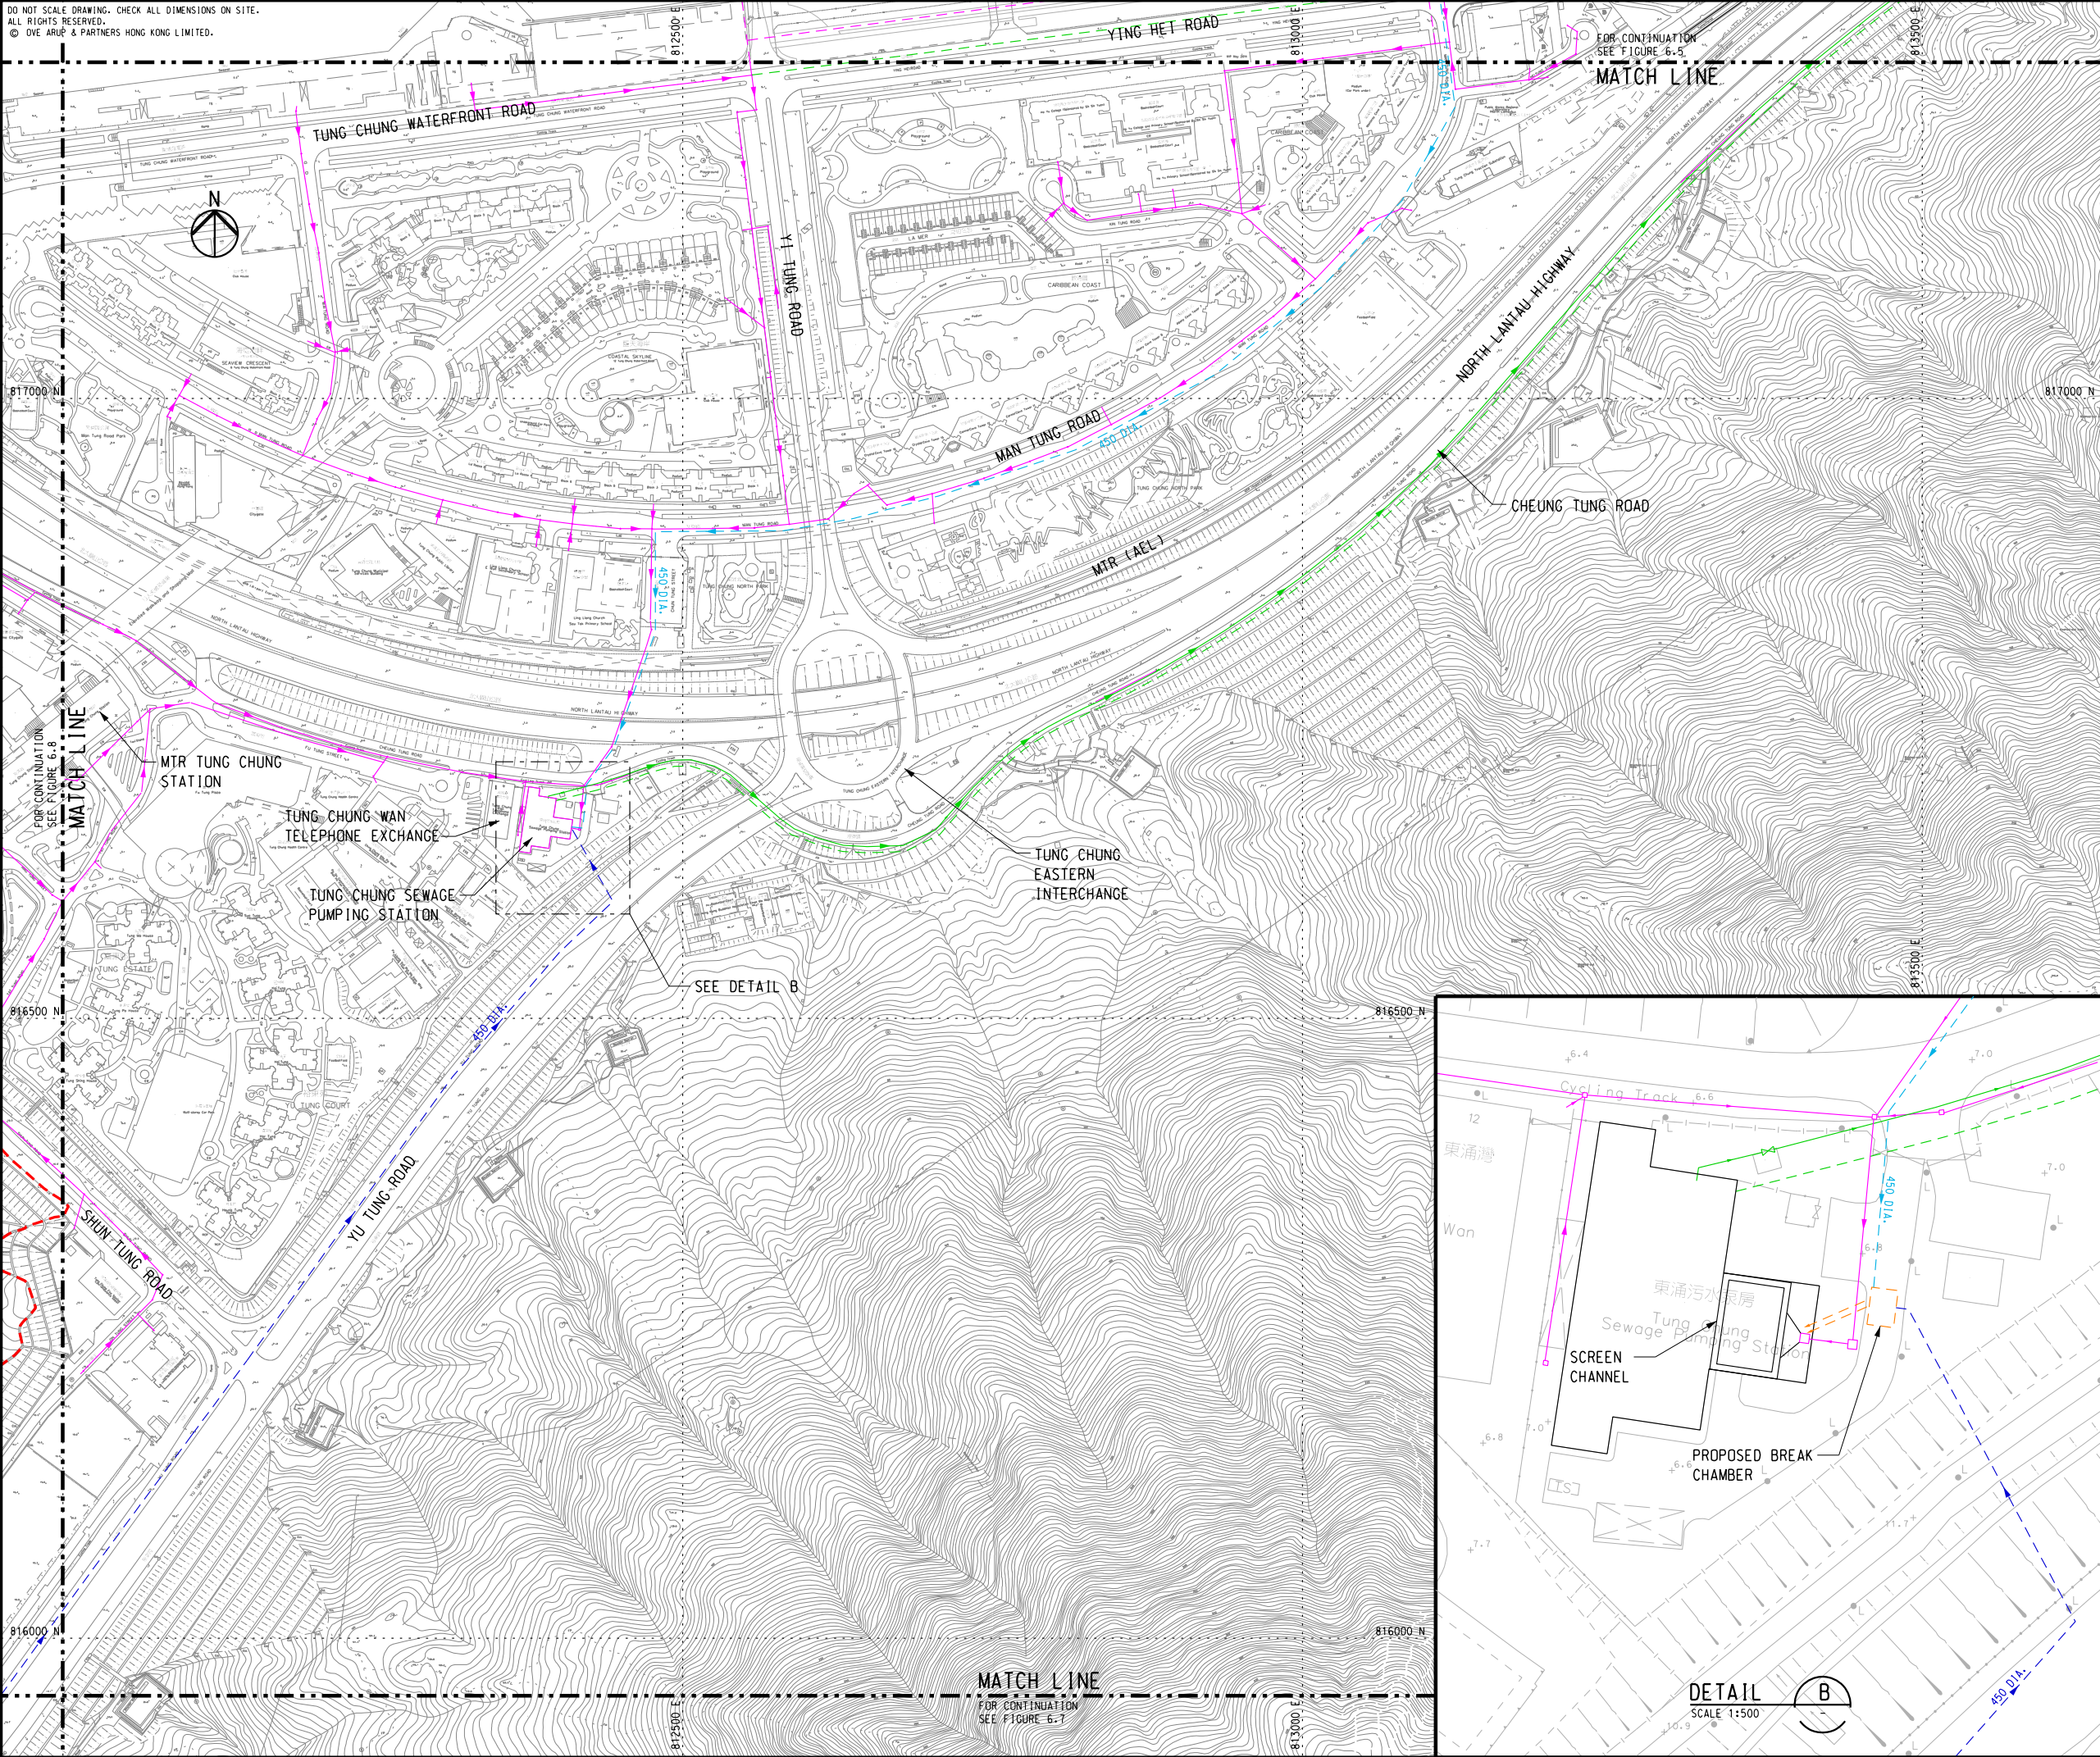

KEY PLAN

LEGEND

- POSSIBLE DEVELOPMENT AREA
- EXISTING GRAVITY SEWER
- EXISTING RISING MAIN
- PLANNED GRAVITY SEWER
- PLANNED RISING MAIN (AGREEMENT NO. CE 6/2012(DS) BY DSD)
- PROPOSED GRAVITY SEWER
- ULTIMATE STAGE PROPOSED TWIN RISING MAIN
- INTERIM STAGE PROPOSED TWIN RISING MAIN

C	THIRD ISSUE	GL	09/15
B	SECOND ISSUE	GL	08/15
A	FIRST ISSUE	GL	06/15
Rev	Description	By	Date


Consultant
ARUP

Project title
**Tung Chung
New Town Extension**

Drawing title
**Existing, Planned and
Proposed Sewerage Network
(Sheet 5 of 9)**

Drawing no.	Figure 6.6	Rev.	C
Drawn	Date	Checked	Approved
GL	09/15	LK	FC
Scale	1:5000 @ A3	Status	PRELIMINARY

COPYRIGHT RESERVED

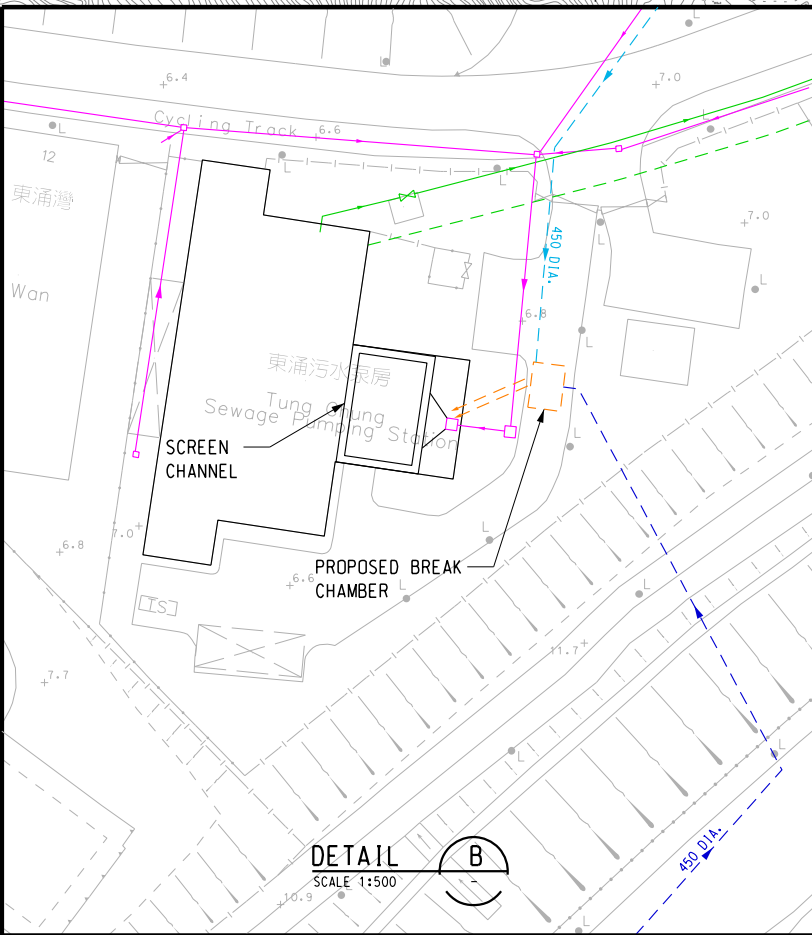

DETAIL
SCALE 1:500
B