


ISO A1 594mm x 841mm
 Approved:
 Checked:
 Designer:
 Project Management Initials:
 Pld File by: CUIBK 2015/7/2
 PATH: P:\proj\60328348\DRAWING\REPORT\AREA CAEIA CA 714.dgn

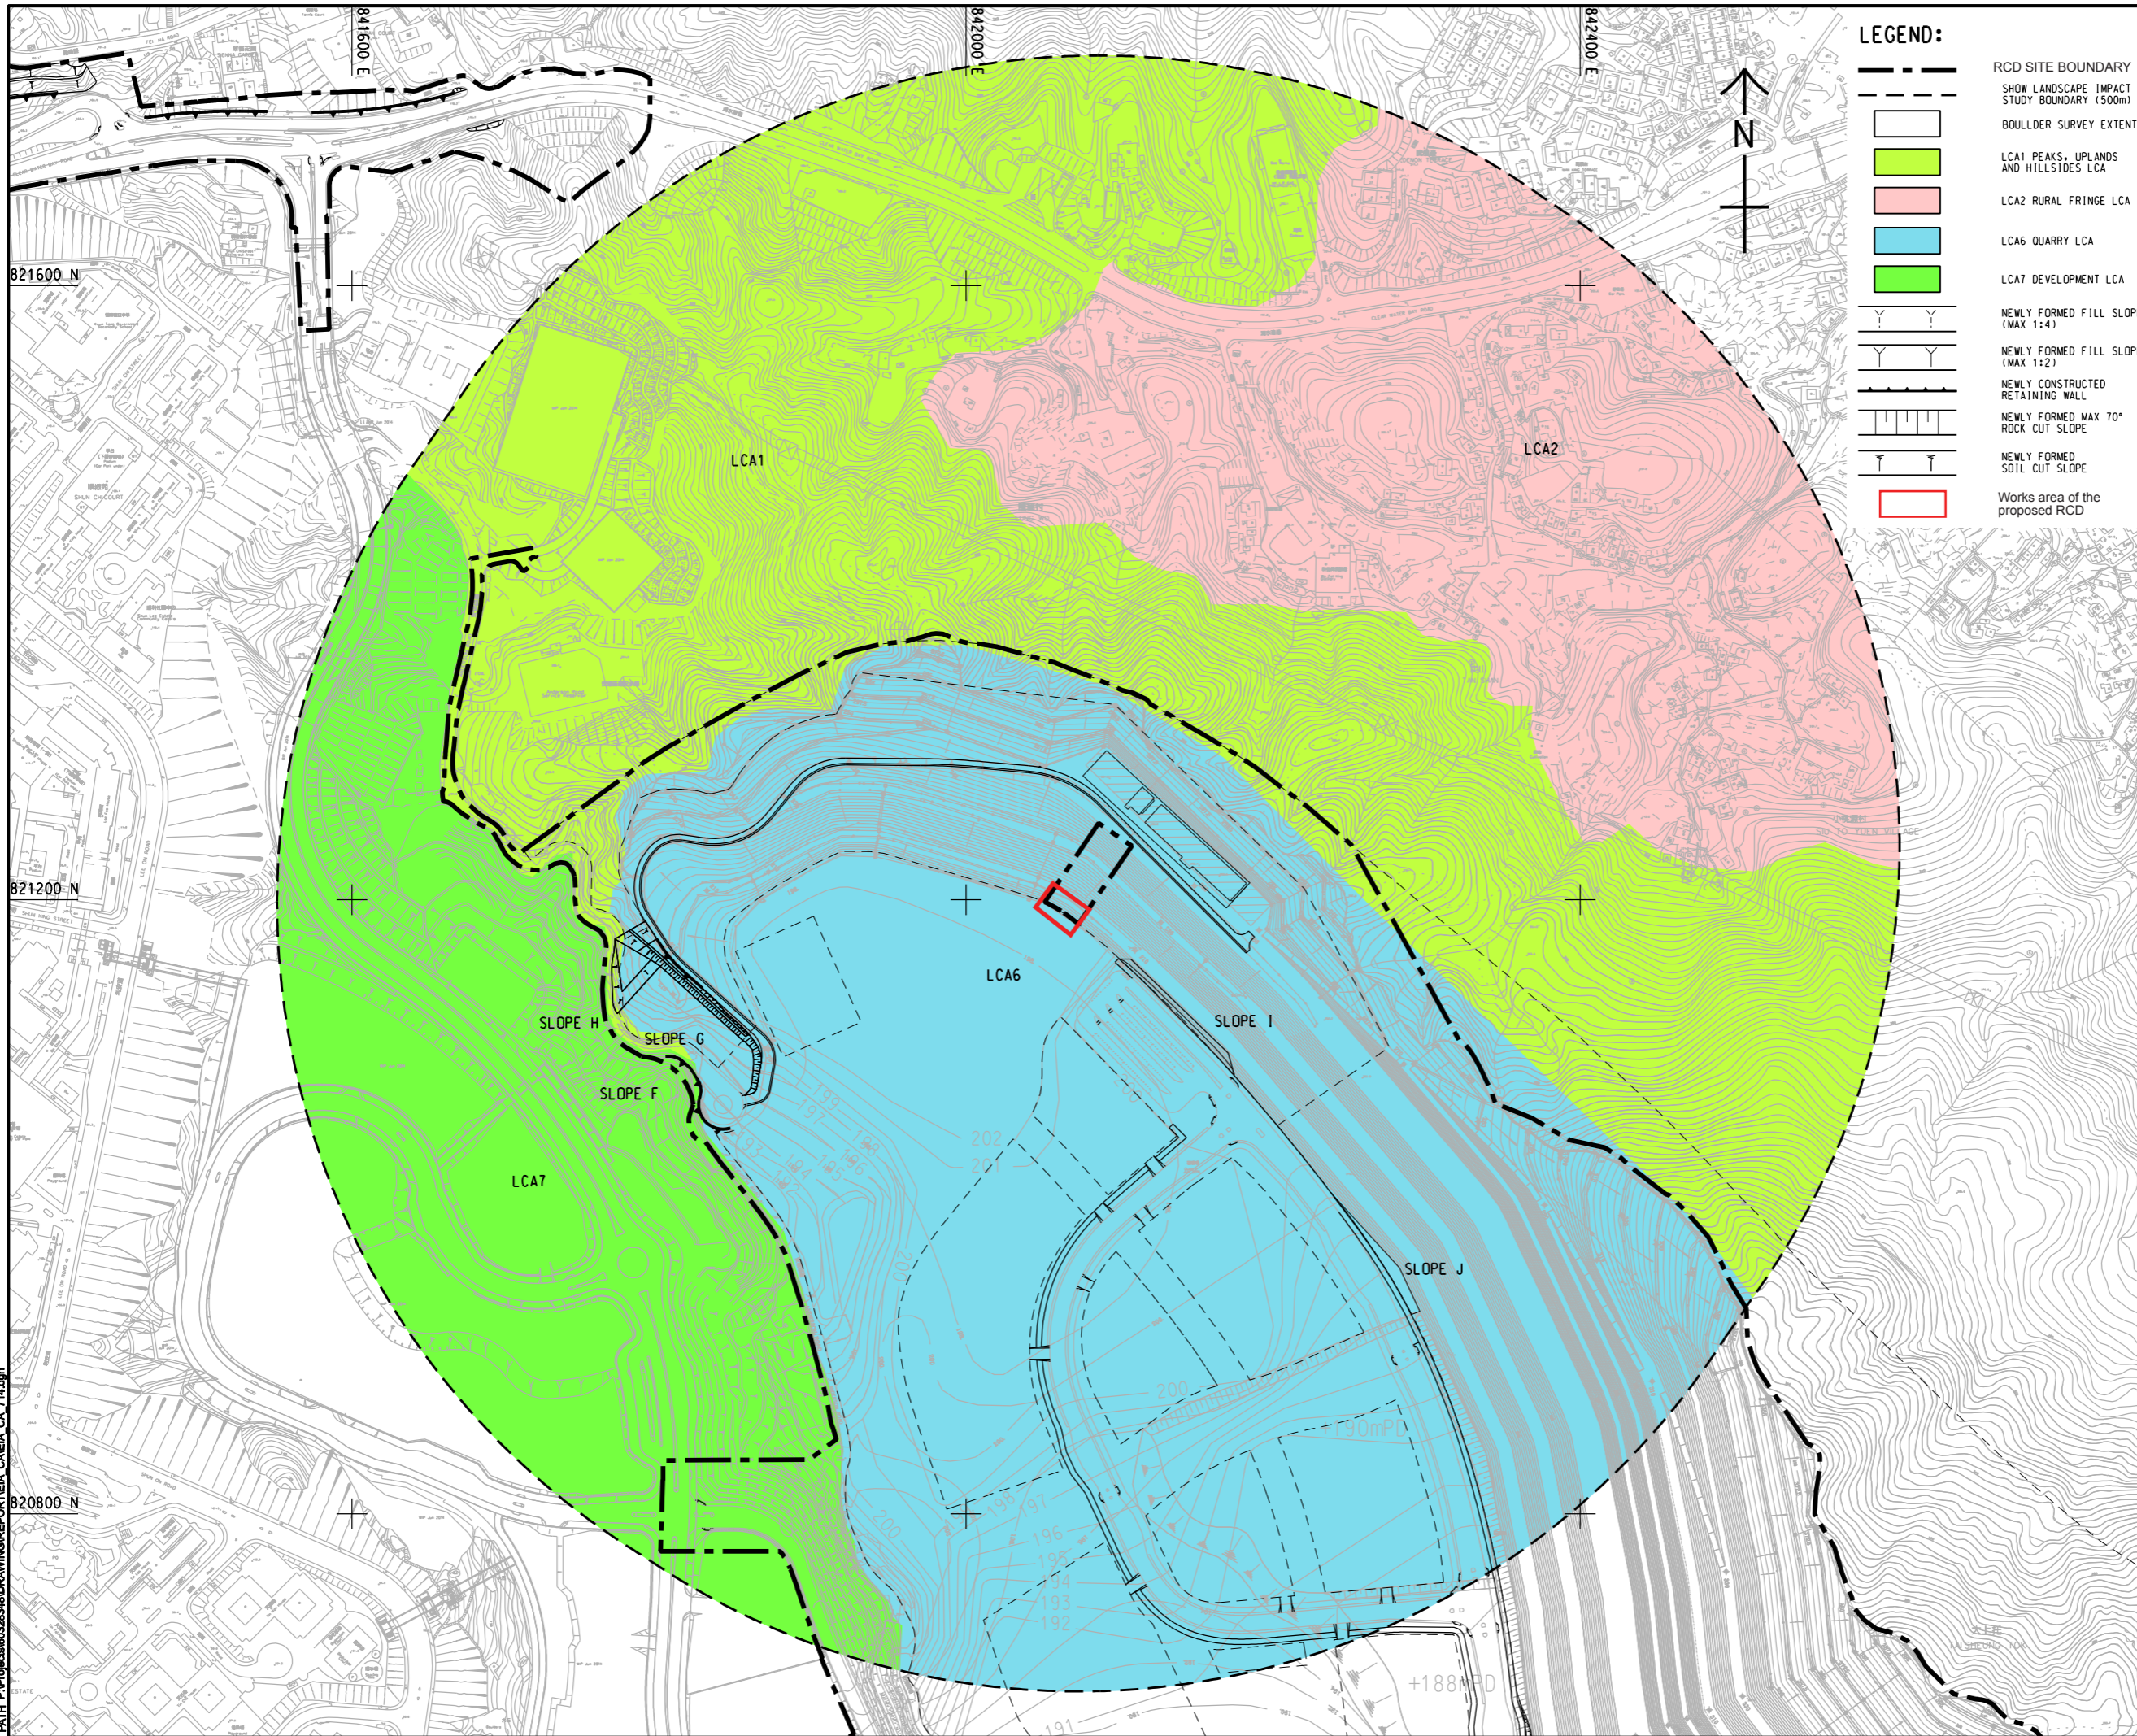

LEGEND:

- RCD SITE BOUNDARY
- SHOW LANDSCAPE IMPACT STUDY BOUNDARY (500m)
- BOULDER SURVEY EXTENT
- LCA1 PEAKS, UPLANDS AND HILLSIDES LCA
- LCA2 RURAL FRINGE LCA
- LCA6 QUARRY LCA
- LCA7 DEVELOPMENT LCA
- NEWLY FORMED FILL SLOPE (MAX 1:4)
- NEWLY FORMED FILL SLOPE (MAX 1:2)
- NEWLY CONSTRUCTED RETAINING WALL
- NEWLY FORMED MAX 70° ROCK CUT SLOPE
- NEWLY FORMED SOIL CUT SLOPE
- Works area of the proposed RCD

AECOM

PROJECT
 項目
DEVELOPMENT OF ANDERSON ROAD QUARRY SITE - INVESTIGATION, DESIGN AND CONSTRUCTION

CLIENT
 業主
CEDD 土木工程拓展署
 Civil Engineering and Development Department

CONSULTANT
 顧問公司
AECOM Asia Company Ltd.
 www.aecom.com

SUB-CONSULTANTS
 分判工程師/顧問公司

ISSUE/REVISION
 修訂

NO.	DATE	DESCRIPTION	CHK.

STATUS
 階段

SCALE
 比例
 A1 1:2000

DIMENSION UNIT
 尺寸單位
 METRES

KEY PLAN
 索引圖

PROJECT NO.
 項目編號
 60328348

CONTRACT NO.
 合約編號
 CE 10/2014 (CE)

SHEET TITLE
 圖紙名稱
 LANDSCAPE CHARACTER AREAS PLAN

SHEET NUMBER
 圖紙編號
 FIGURE 9.4

This drawing has been prepared for the use of AECOM's client. It may not be used, modified, reproduced or relied upon by third parties, except as agreed by AECOM or as required by law. AECOM accepts no responsibility, and denies any liability whatsoever, to any party that uses or relies on this drawing without AECOM's express written consent. Do not scale this document. All measurements must be obtained from the stated dimensions.