


ISO A1 594mm x 841mm
 Approved:
 Checked:
 Designer:
 Project Management Initials:

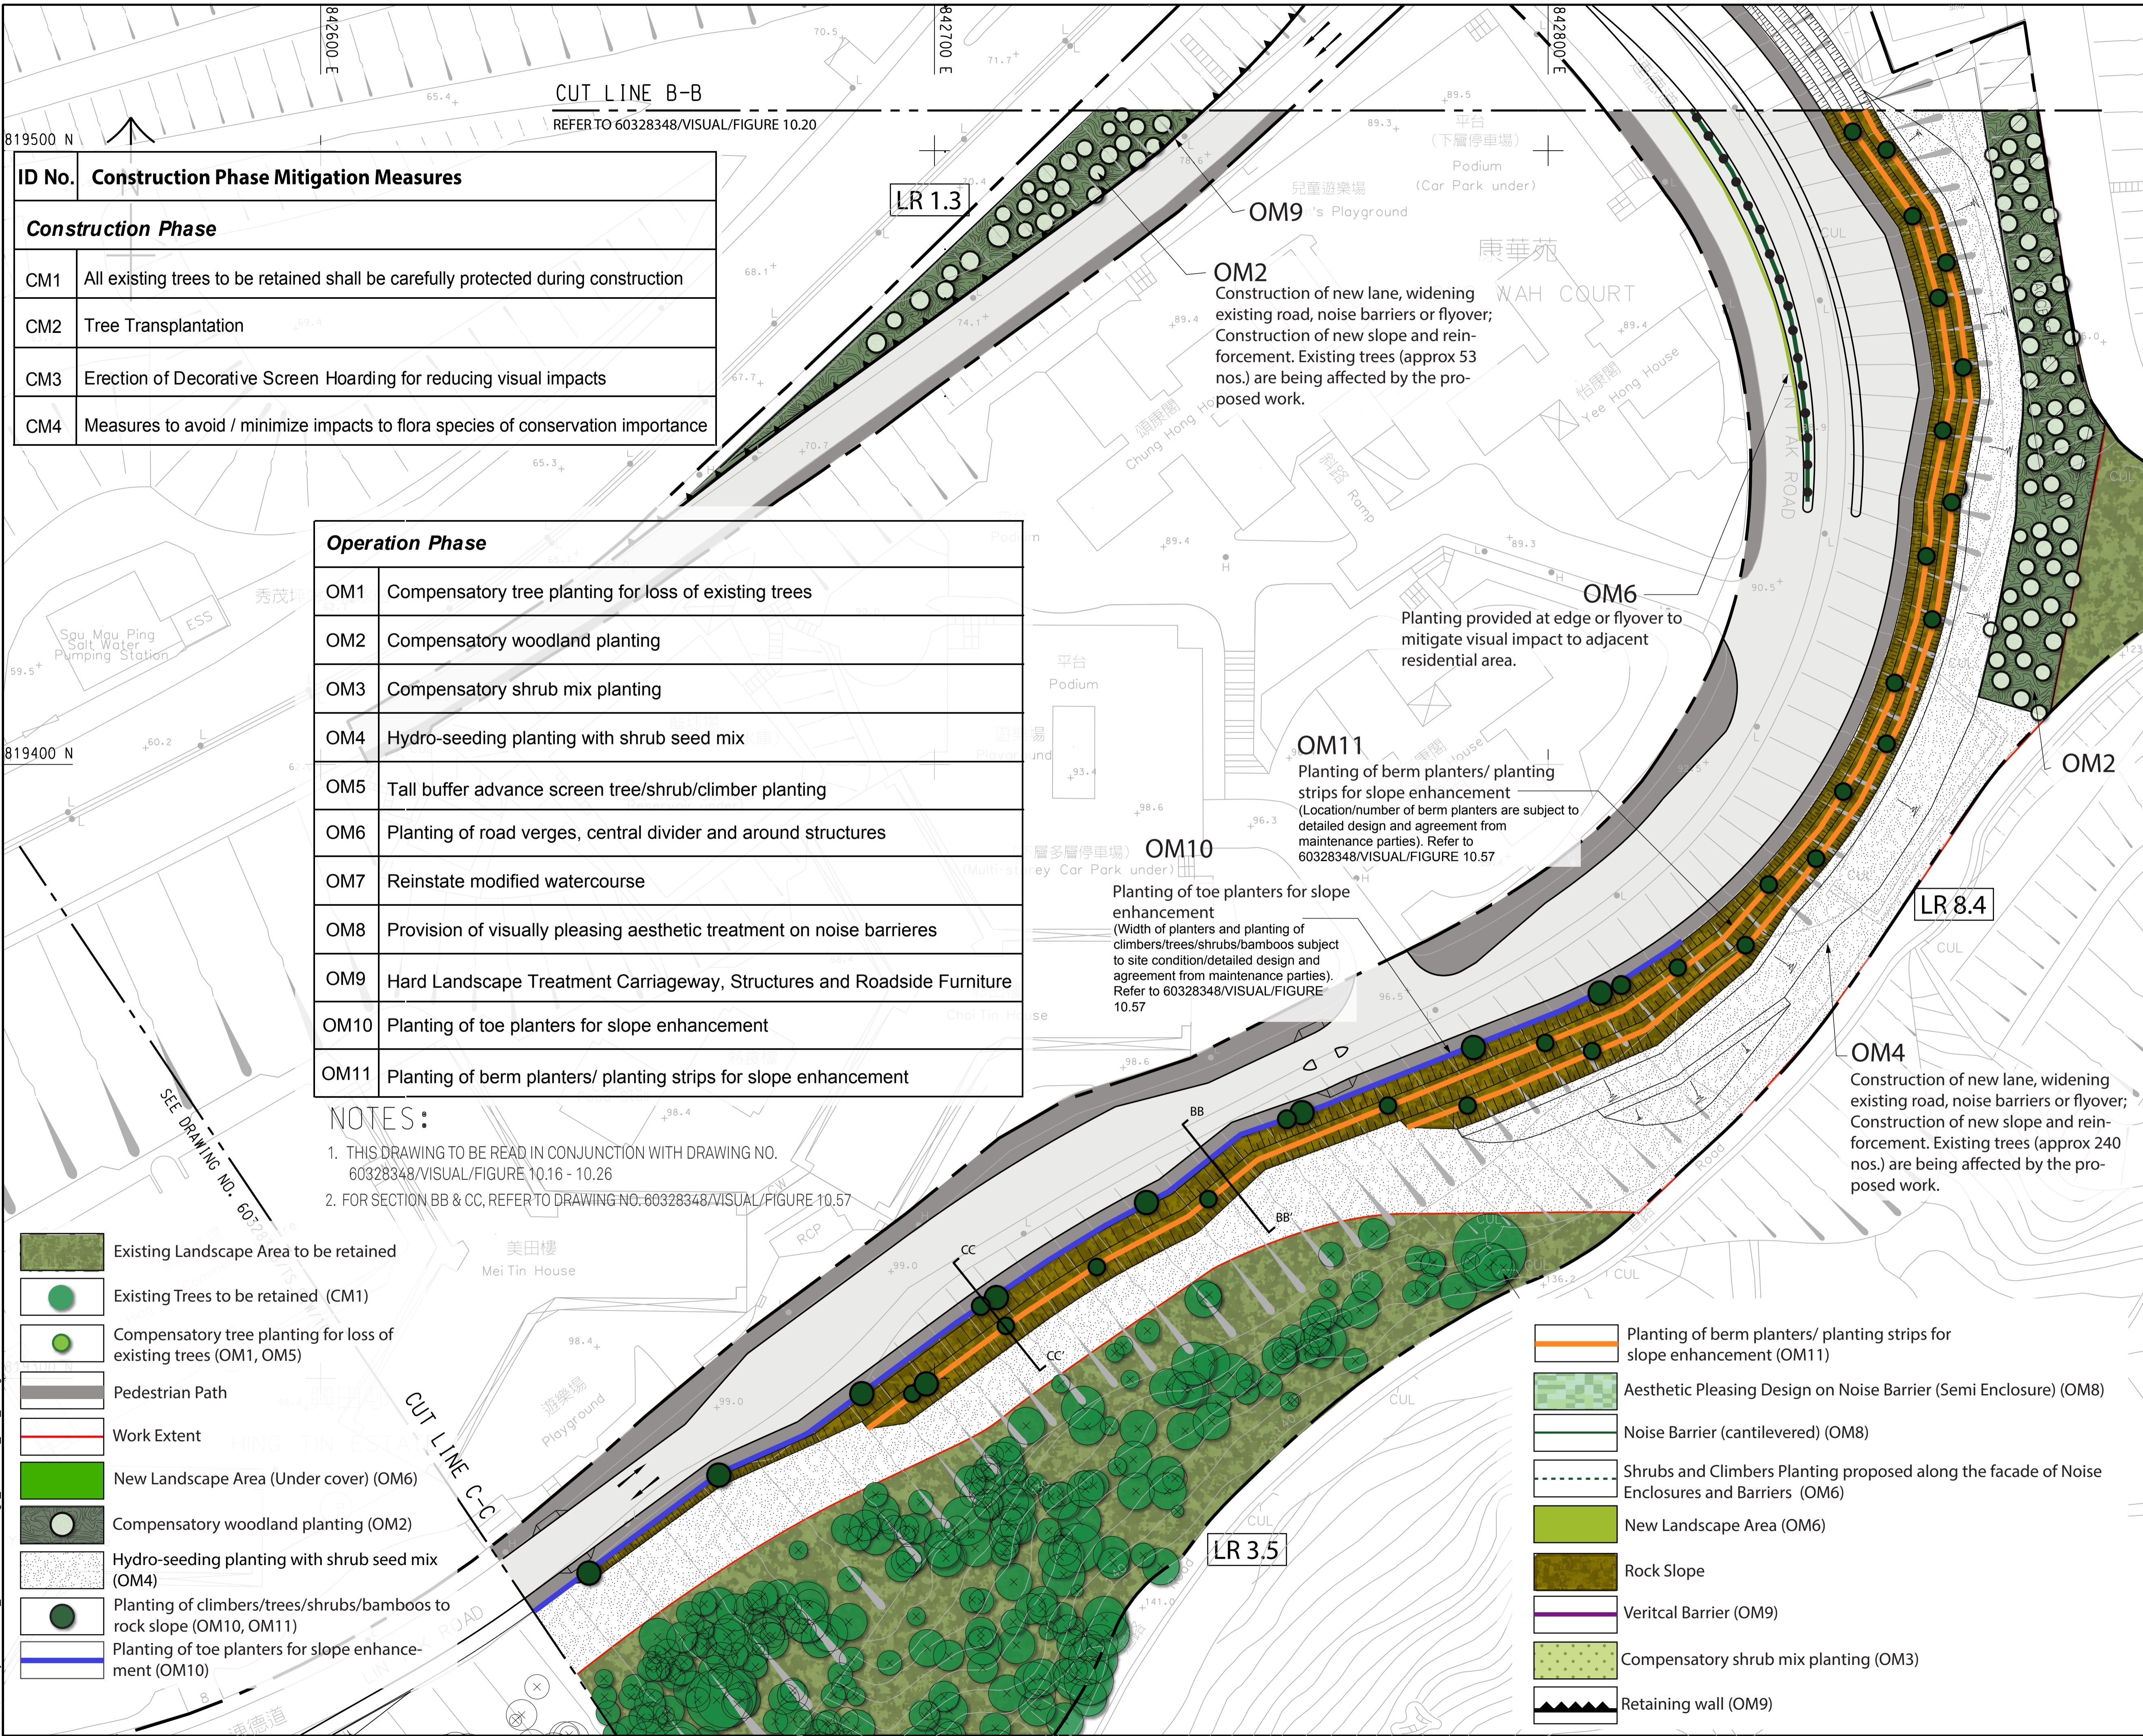

ID No.	Construction Phase Mitigation Measures
Construction Phase	
CM1	All existing trees to be retained shall be carefully protected during construction
CM2	Tree Transplantation
CM3	Erection of Decorative Screen Hoarding for reducing visual impacts
CM4	Measures to avoid / minimize impacts to flora species of conservation importance

Operation Phase	
OM1	Compensatory tree planting for loss of existing trees
OM2	Compensatory woodland planting
OM3	Compensatory shrub mix planting
OM4	Hydro-seeding planting with shrub seed mix
OM5	Tall buffer advance screen tree/shrub/climber planting
OM6	Planting of road verges, central divider and around structures
OM7	Reinstate modified watercourse
OM8	Provision of visually pleasing aesthetic treatment on noise barriers
OM9	Hard Landscape Treatment Carriageway, Structures and Roadside Furniture
OM10	Planting of toe planters for slope enhancement
OM11	Planting of berm planters/ planting strips for slope enhancement

NOTES:
 1. THIS DRAWING TO BE READ IN CONJUNCTION WITH DRAWING NO. 60328348/VISUAL/FIGURE 10.16 - 10.26
 2. FOR SECTION BB & CC, REFER TO DRAWING NO. 60328348/VISUAL/FIGURE 10.57

- Existing Landscape Area to be retained
- Existing Trees to be retained (CM1)
- Compensatory tree planting for loss of existing trees (OM1, OM5)
- Pedestrian Path
- Work Extent
- New Landscape Area (Under cover) (OM6)
- Compensatory woodland planting (OM2)
- Hydro-seeding planting with shrub seed mix (OM4)
- Planting of climbers/trees/shrubs/bamboos to rock slope (OM10, OM11)
- Planting of toe planters for slope enhancement (OM10)

- Planting of berm planters/ planting strips for slope enhancement (OM11)
- Aesthetic Pleasing Design on Noise Barrier (Semi Enclosure) (OM8)
- Noise Barrier (cantilevered) (OM8)
- Shrubs and Climbers Planting proposed along the facade of Noise Enclosures and Barriers (OM6)
- New Landscape Area (OM6)
- Rock Slope
- Vertical Barrier (OM9)
- Compensatory shrub mix planting (OM3)
- Retaining wall (OM9)

AECOM
 PROJECT
 DEVELOPMENT OF ANDERSON ROAD QUARRY SITE - INVESTIGATION, DESIGN AND CONSTRUCTION
 CLIENT
 CEDD 土木工程拓展署
 Civil Engineering and Development Department
 CONSULTANT
 AECOM Asia Company Ltd.
 www.aecom.com

SUB-CONSULTANTS
 分列工程顧問公司

ISSUE/REVISION


NO.	DATE	DESCRIPTION	CHK.

STATUS
 狀況

SCALE
 比例尺

DIMENSION UNIT
 尺寸單位

A1 1:500

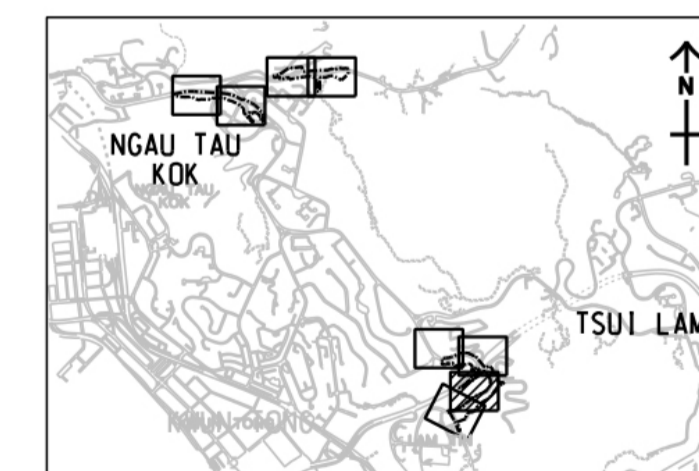

PROJECT NO.
 項目編號

CONTRACT NO.
 合約編號

60328348 CE 10/2014 (CE)

SHEET TITLE
 圖則名稱

LANDSCAPE AND VISUAL MITIGATION PLAN

(SHEET 6 OF 11)

SHEET NUMBER
 圖則編號

60328348/VISUAL/FIGURE 10.21

Plot File by: chengf1
 PATH D:\Project\2014\389_ARCS20150727.dgn aecom\TS_RW_103.dgn
 24/7/2015

This drawing has been prepared for the use of AECOM's client. It may not be used, modified, reproduced or relied upon by third parties, except as agreed by AECOM or as required by law. AECOM accepts no responsibility, and denies any liability whatsoever, for any party that uses or relies on this drawing without AECOM's express written consent. All measurements must be obtained from the stated dimensions.