


Surface Density of around 10 kg/m²

Height vary to suit site constraint

Sectional View of Typical Construction Noise Barrier

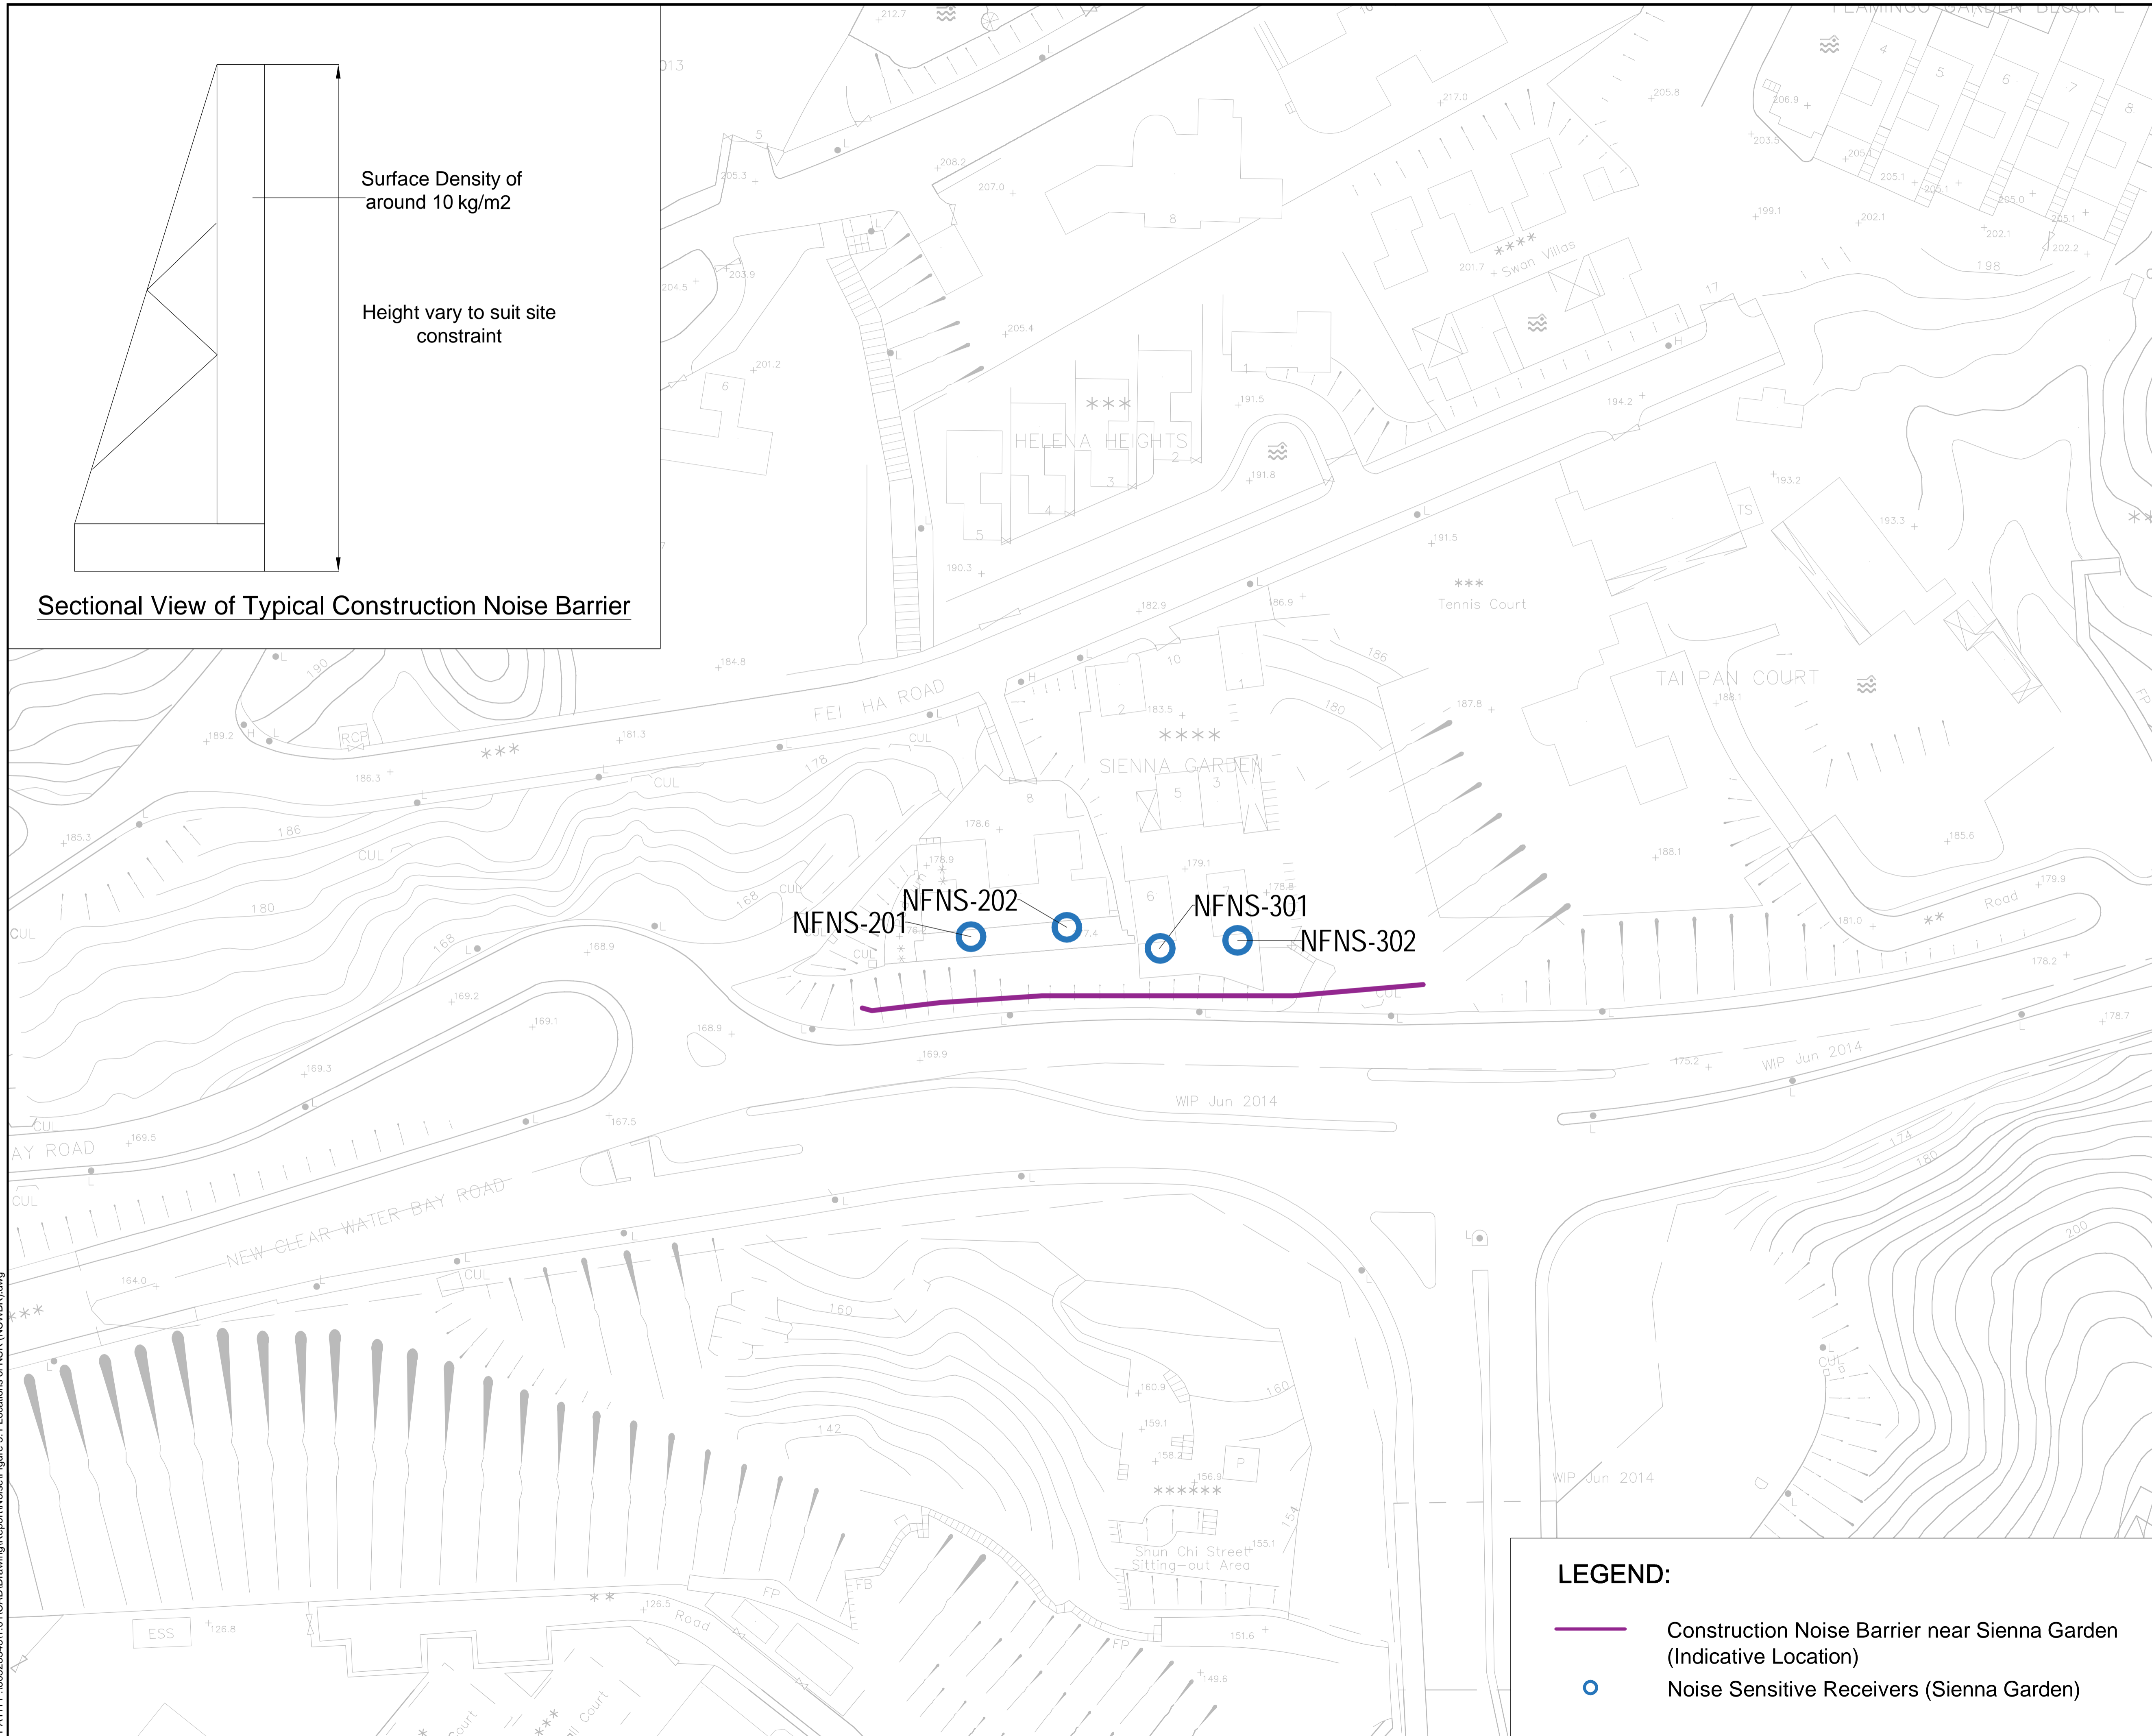

LEGEND:

- Construction Noise Barrier near Sienna Garden (Indicative Location)
- Noise Sensitive Receivers (Sienna Garden)

ISSUE/REVISION
 修訂

I/R	DATE	DESCRIPTION	CHK.

STATUS
 階段

SCALE
 比例

A3 1 : 500

KEY PLA
 索引圖



SHEET TITLE
 圖紙名稱

Locations of Construction Noise Barrier near Sienna Garden

SHEET NUMBER
 圖紙編號

60328348/EIA_RIW/Figure 5.8