


Shenzhen Shi

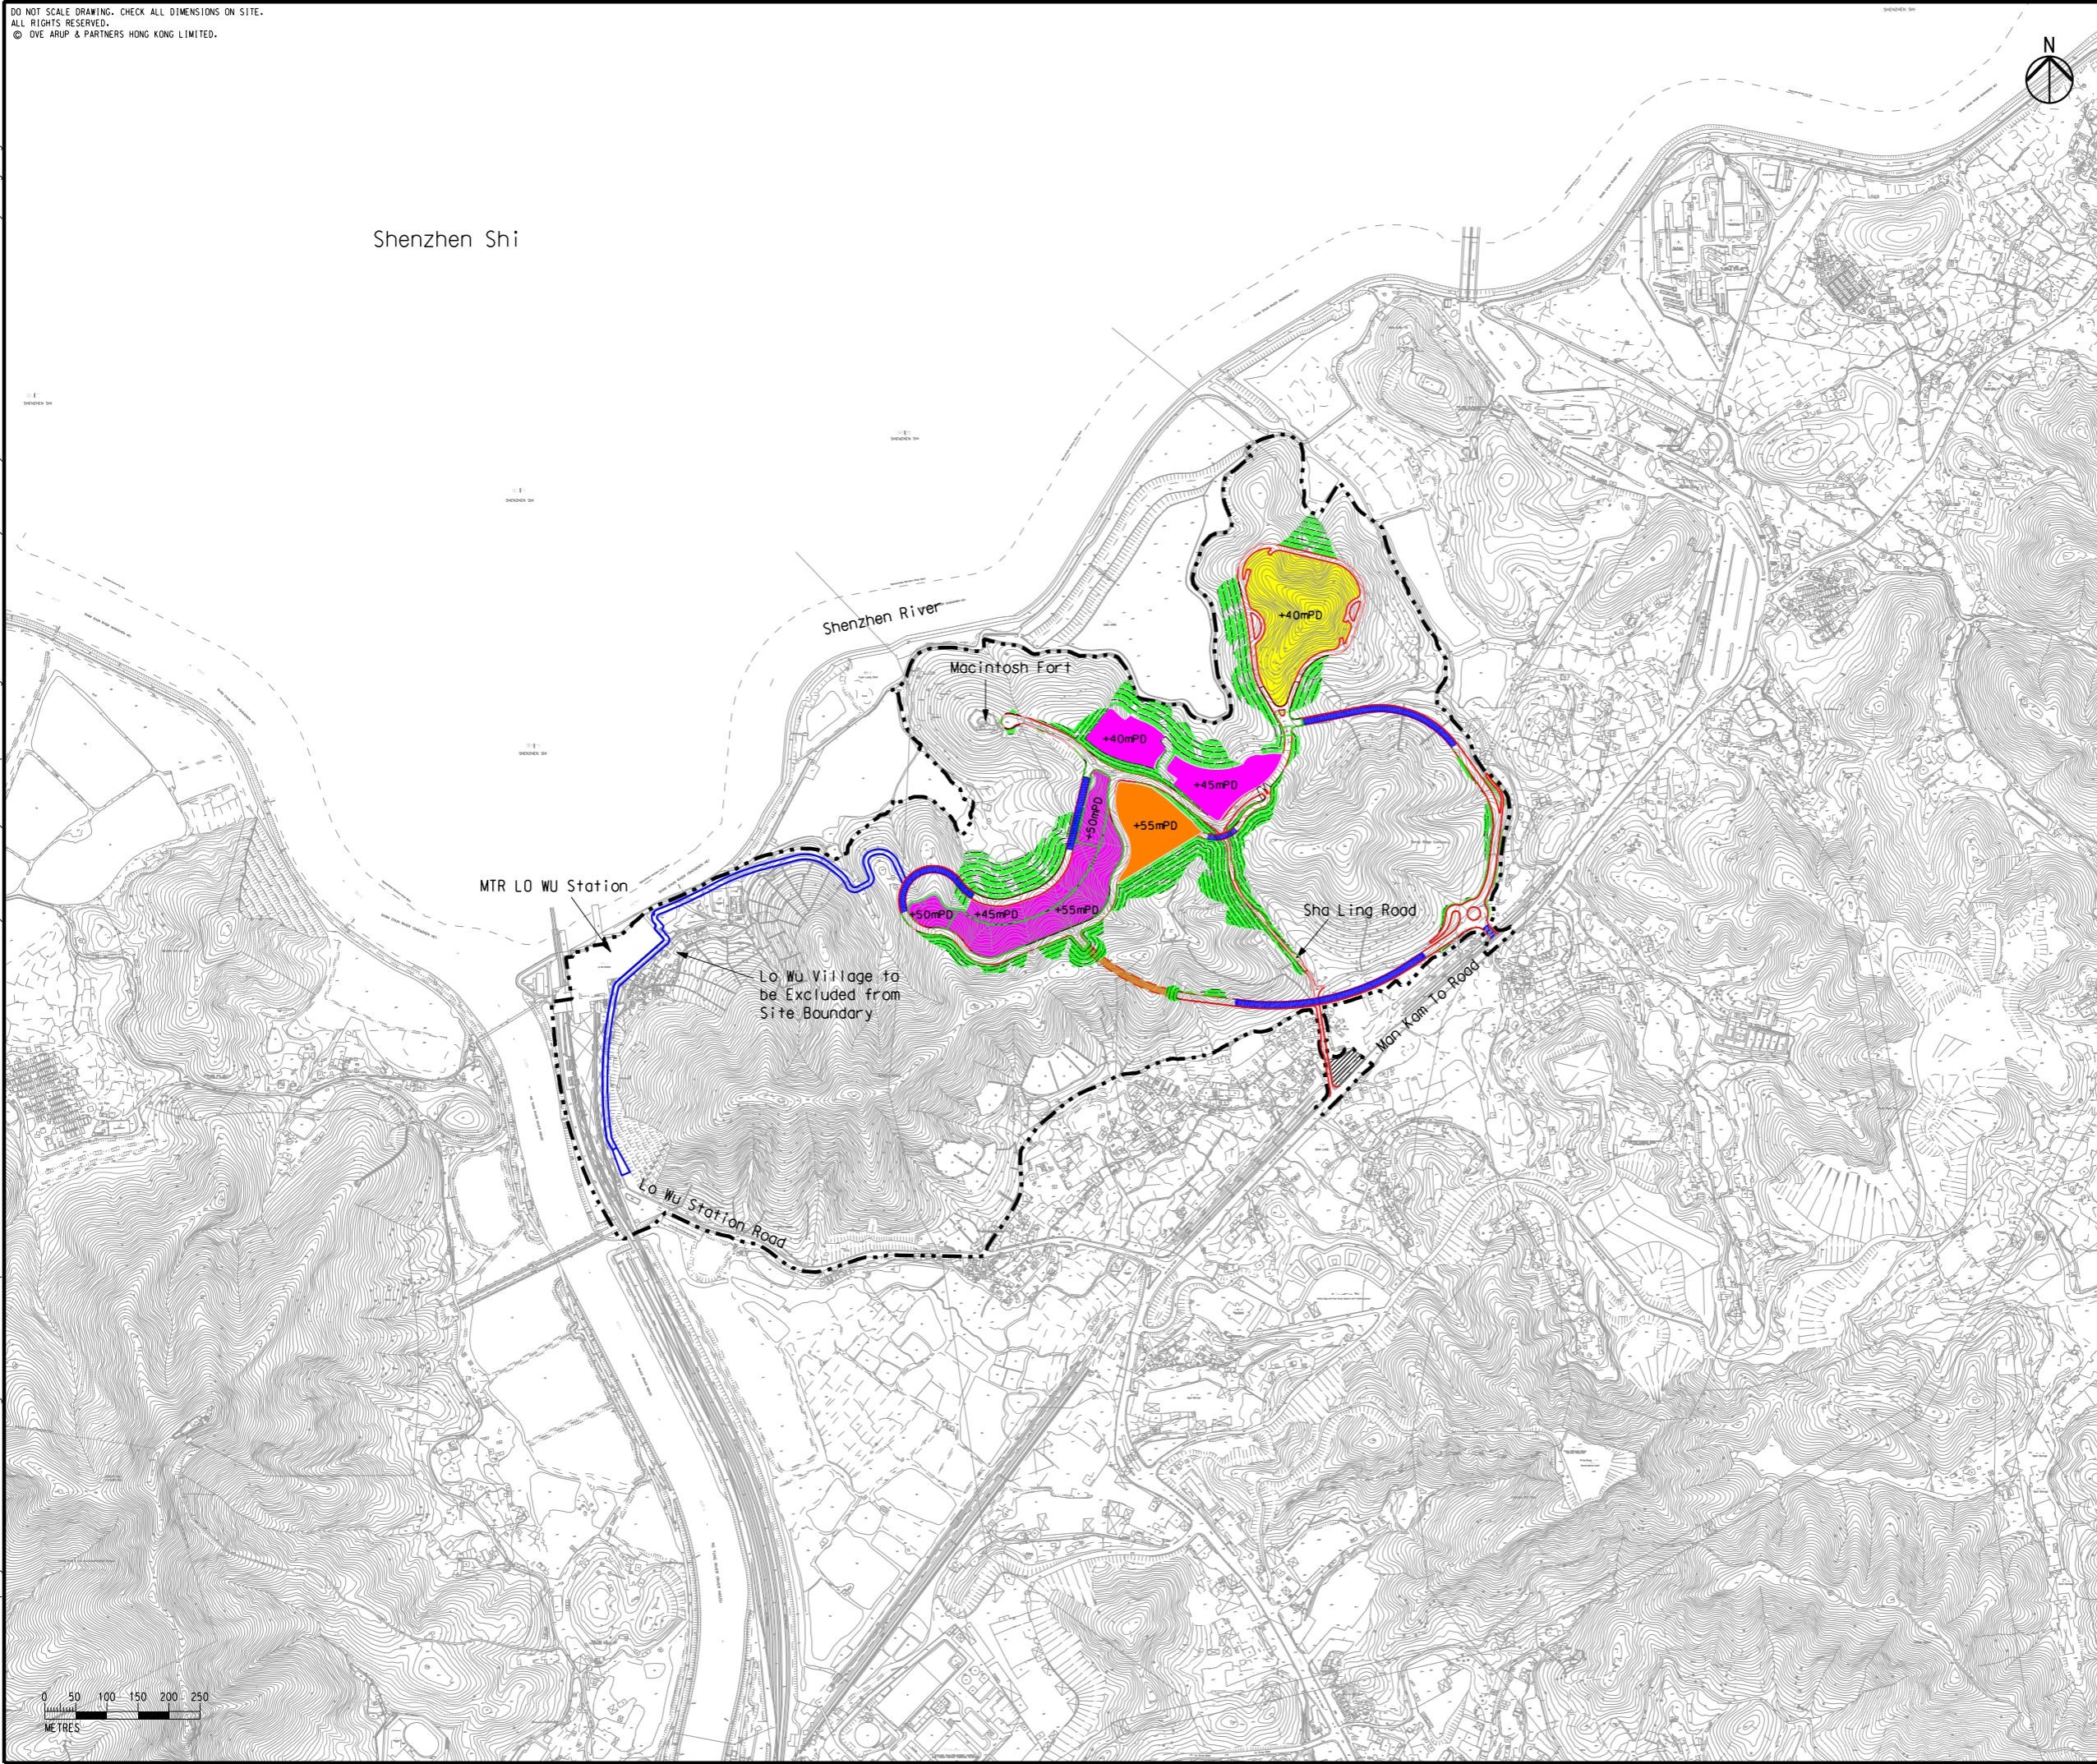

Printed by : 9/16/2014  
 Filename : G:\env\project\231448\13 Drawing Deliverables\Reports\015 EIA\20140603 Draft EIA with latest layout\Ch2 Layout Comparison\Figure 2.1a - EIA Study Brief Layout as in ESB-271-2014 - Sandy Ridge.dgn



Legend

- EIA Study Brief Boundary
- Proposed Site Formation Level (mPD)
- Proposed Access Road
- Proposed Viaduct
- Proposed Pedestrian Walkway between Lo Wu MTR Station & Proposed Columbarium
- Proposed Tunnel
- Proposed Platforms for Columbarium
- Proposed Platform for Crematorium, Funeral Parlour and Visitor Service Centre
- Proposed Pick-up and Drop-off Area
- Proposed Pick-up and Drop-off Point
- Proposed Cut / Fill Slope

A	FIRST ISSUE	GL	06/14
Rev	Description	By	Date

Consultant  
**ARUP**

Contract No. and Title:  
 Agreement No. CE 1/2013(CE)  
 Site Formation and Associated Infrastructural Works for Development of Columbarium, Crematorium and Related Facilities at Sandy Ridge Cemetery - Design and Construction

Drawing title  
**EIA Study Brief Layout as in ESB-271/2014 - Sandy Ridge**

Drawing no.	Figure 2.1a	Rev.	A
Drawn	Date	Checked	Approved
GL	06/14	EL	ST
Scale	Status		PRELIMINARY
1:10000 @A3			

COPYRIGHT RESERVED

土木工程拓展署  
 Civil Engineering and Development Department

