

Printed by : 3/4/2016
 Filename : G:\env\project\231448\13 Drawing Deliverables\Reports\015 EIA\20160229 Revised Final EIA_v1\Ch 2 Layout comparison Figure 2.3 - Layout Comparison - Clan Graves Affected.dgn

	EIA Study Brief layout (Option A)
Number of clan graves affected	4



Option A

	Current layout (Option B)
Number of clan graves affected	0

Option B

Legend

- Project Boundary
- Utilities Construction
- Clan Graves Affected
- Clan Graves Avoided

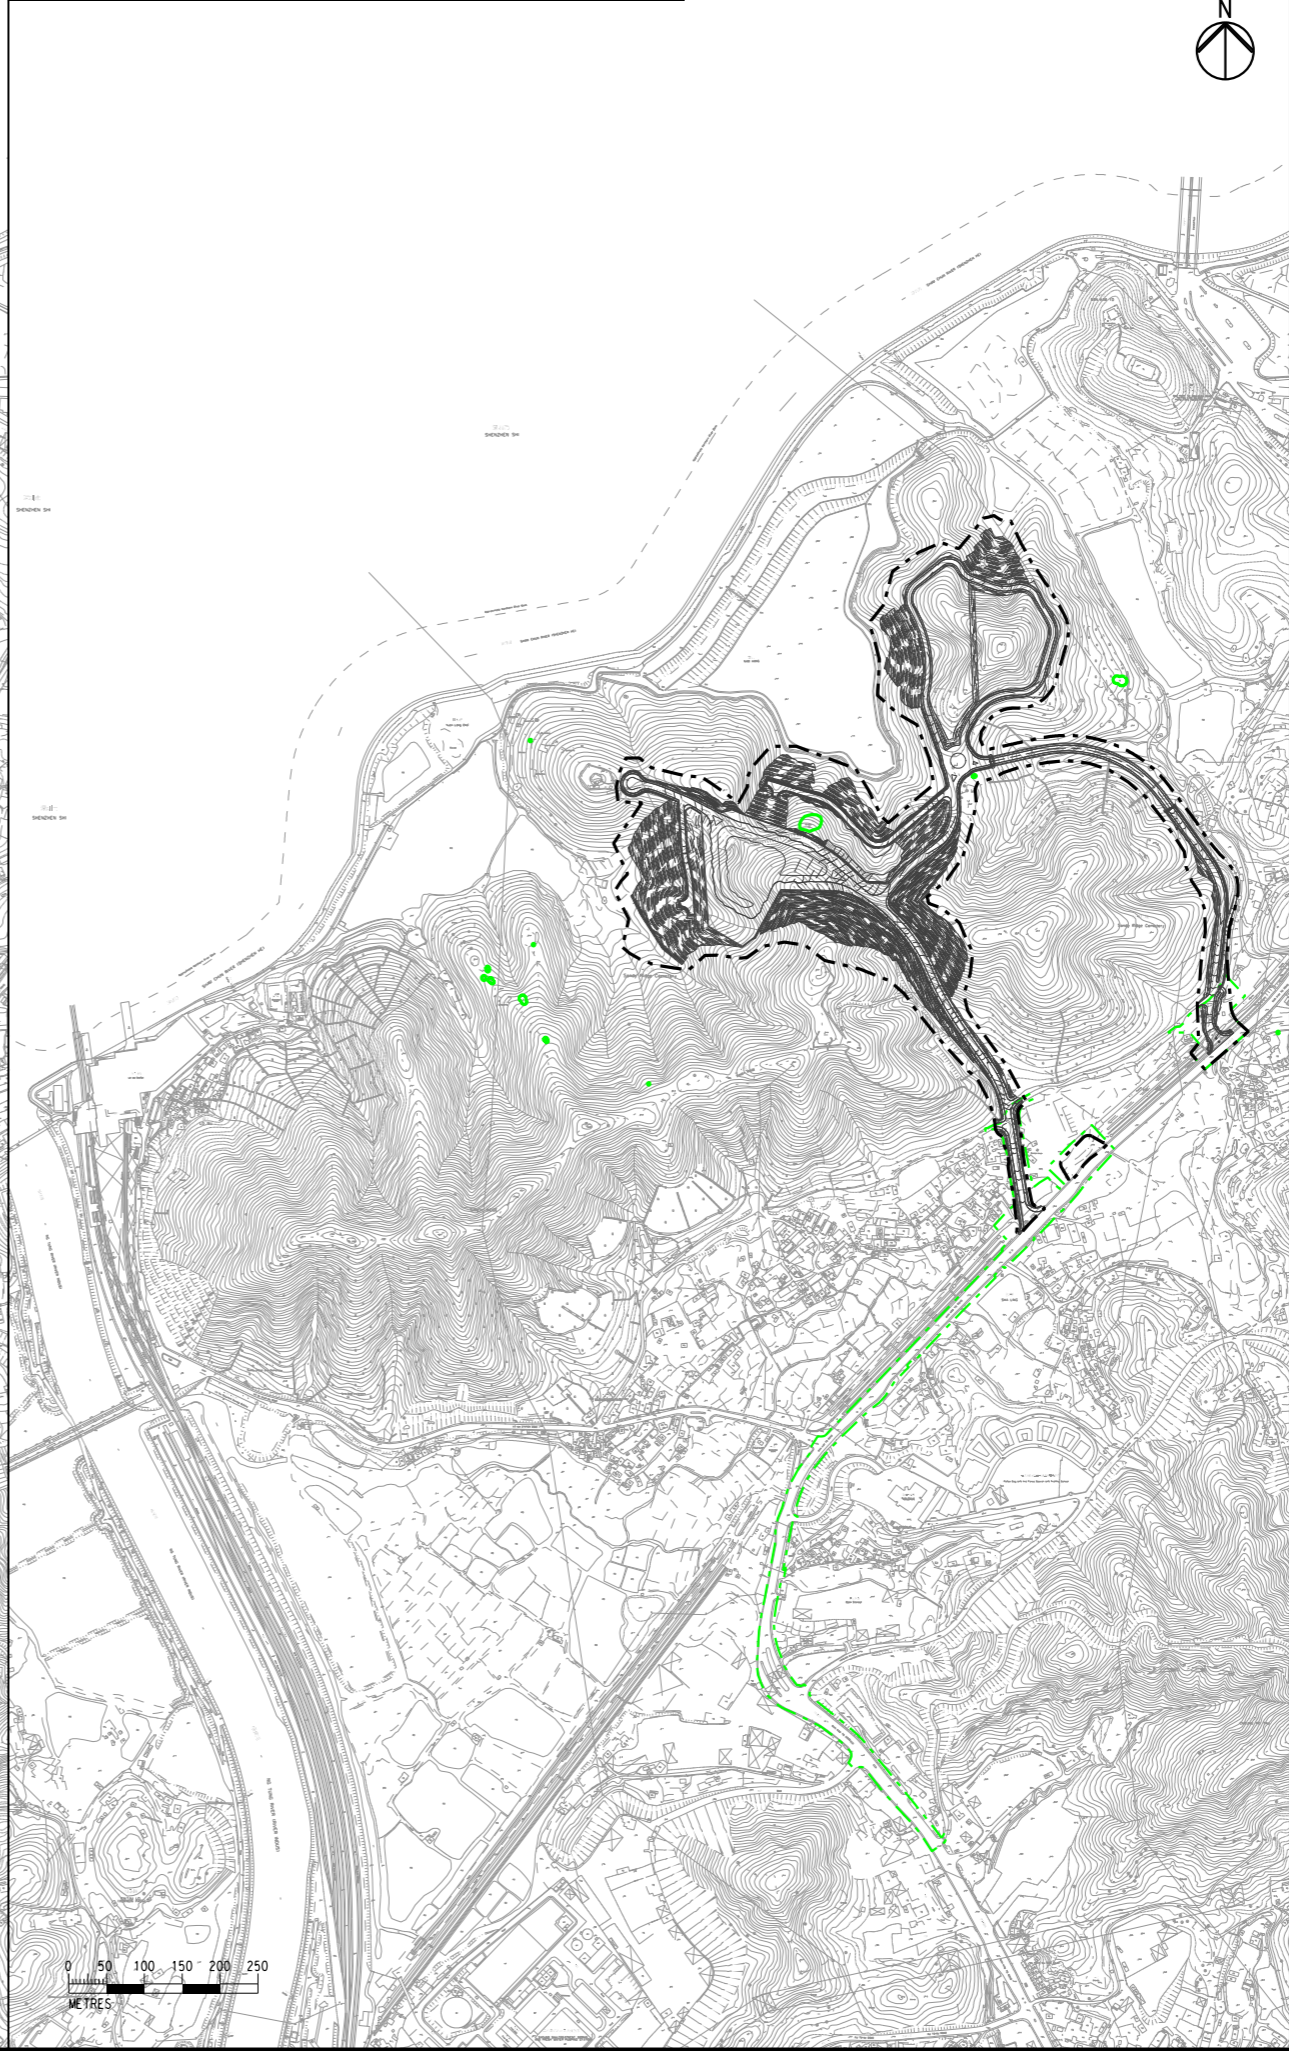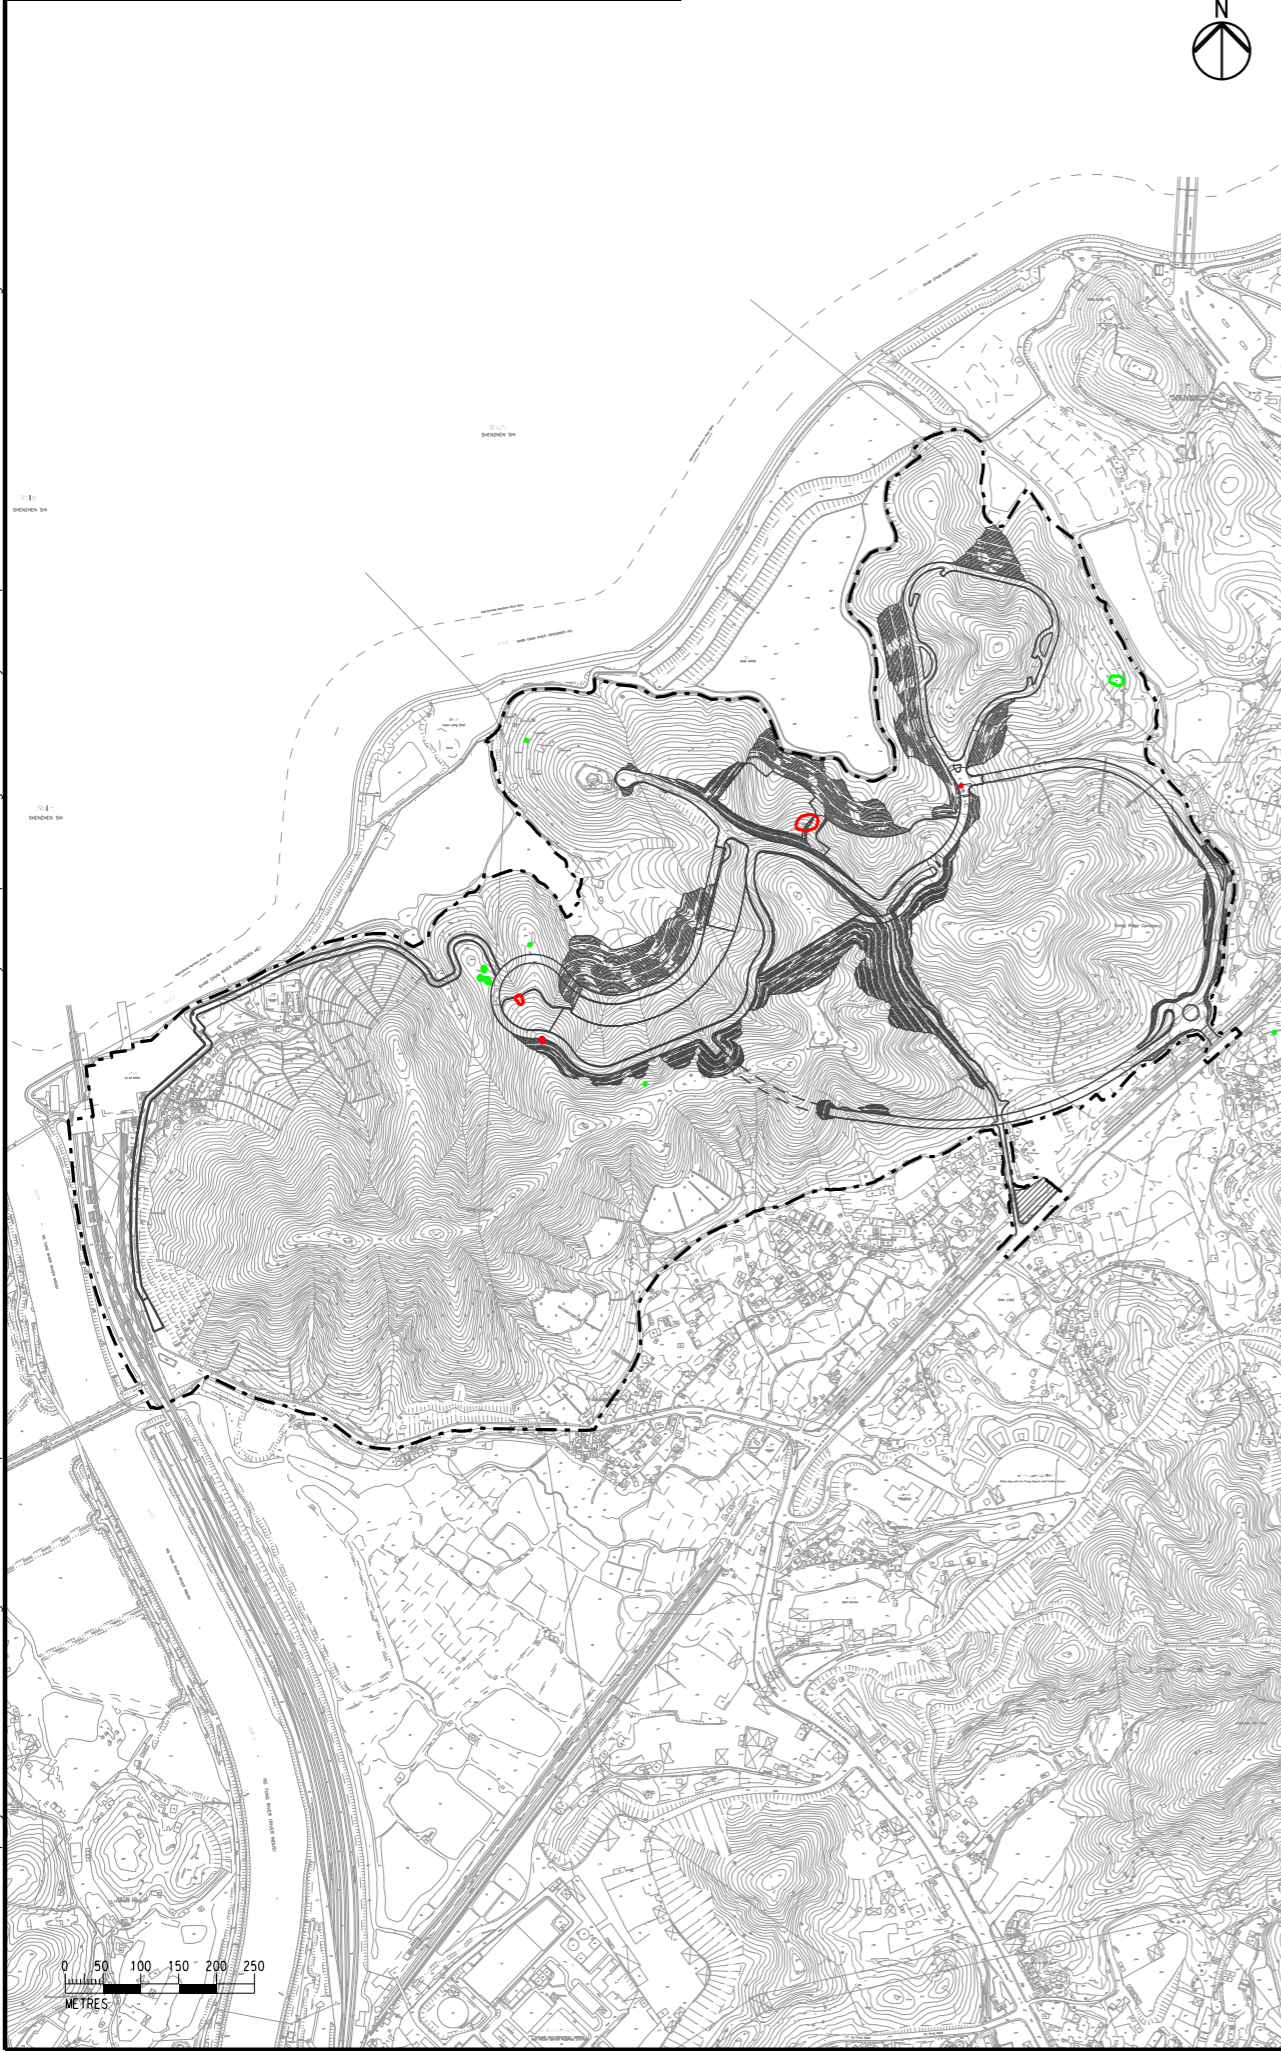

G	SEVENTH ISSUE	GL	02/16
F	SIXTH ISSUE	GL	01/16
E	FIFTH ISSUE	GL	12/15
D	FOURTH ISSUE	GL	10/15
Rev	Description	By	Date

Consultant
ARUP

Contract No. and Title:
 Agreement No. CE 1/2013(CE)
 Site Formation and Associated
 Infrastructural Works for Development
 of Columbarium, Crematorium and
 Related Facilities at Sandy Ridge
 Cemetery - Design and Construction

Drawing title
**Layout Comparison
 - Clan Graves Affected**

Drawing no. Figure 2.3		Rev. G	
Drawn GL	Date 02/16	Checked EL	Approved ST
Scale 1:10000 @A3		Status PRELIMINARY	

COPYRIGHT RESERVED

土木工程拓展署
 Civil Engineering and
 Development Department