


ISO A1 594mm x 841mm  
 Approved:  
 Checked:  
 Designer:  
 Project Management Initials:  
 829600 N  
 828000 N  
 2016/05/28  
 PATH P:\Projects\60334056\DRAWING\REPORT\EA\EA\_131.dgn

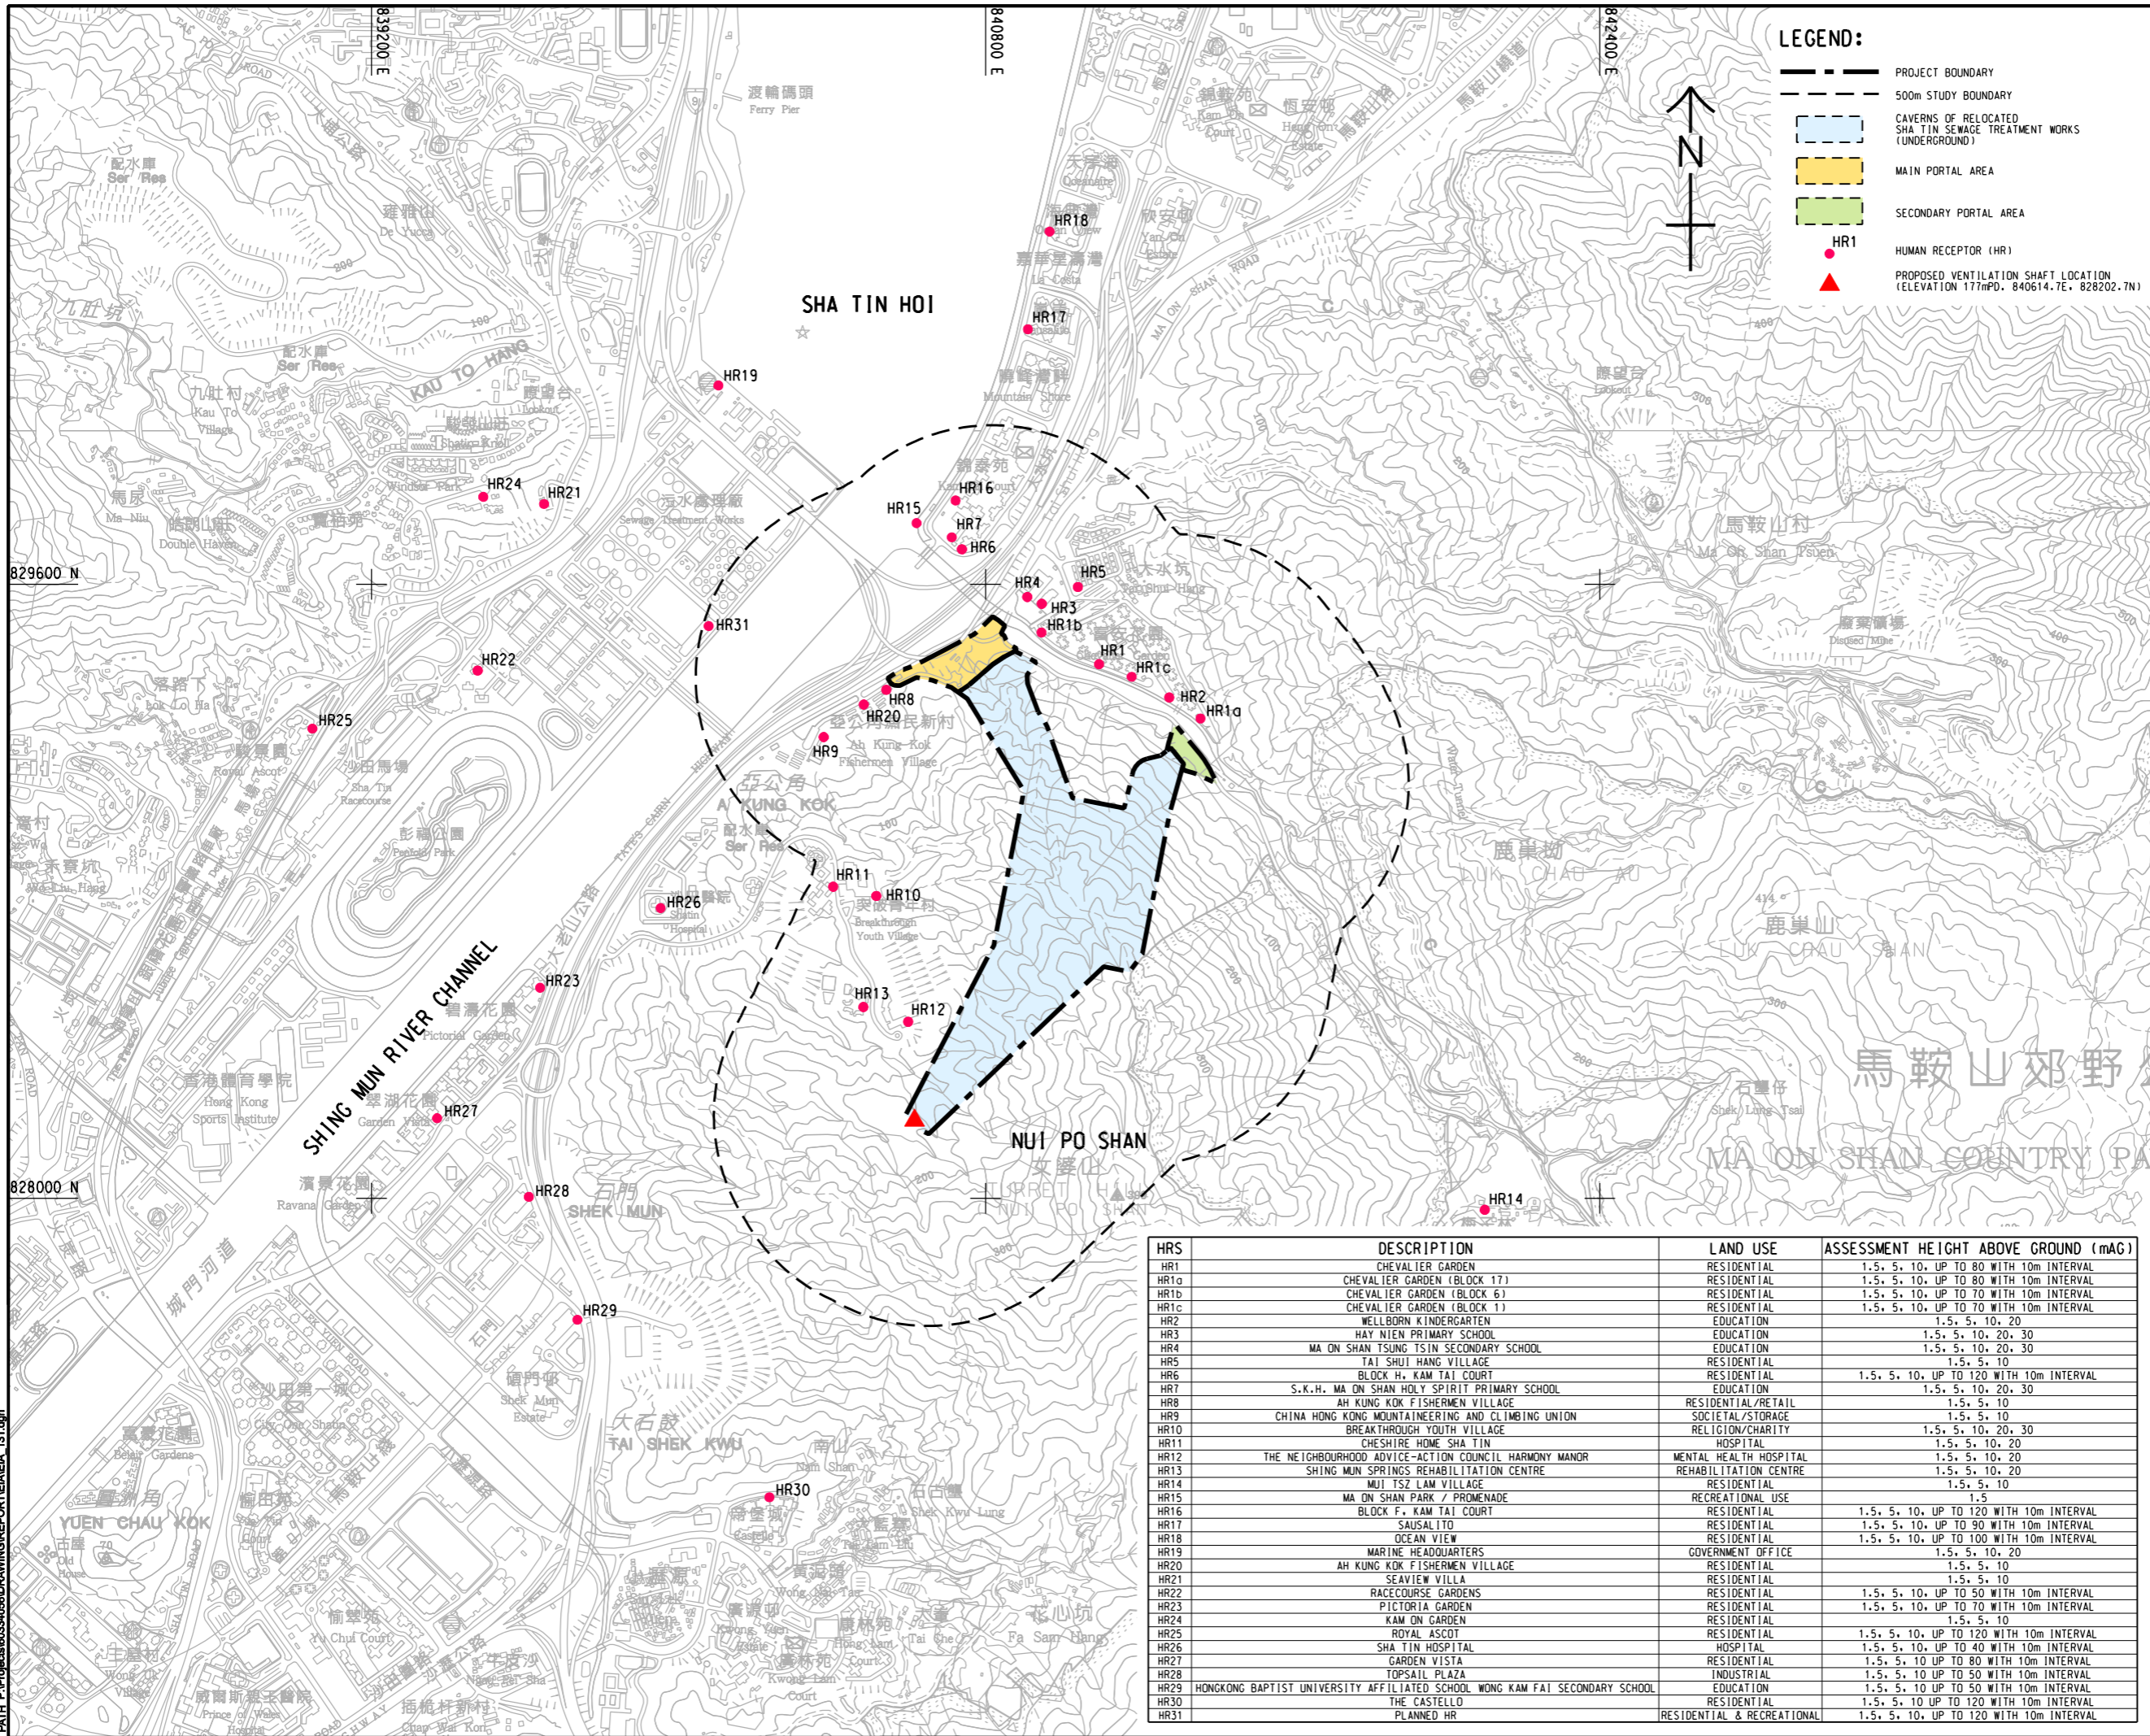

**LEGEND:**

- PROJECT BOUNDARY
- 500m STUDY BOUNDARY
- CAVERNS OF RELOCATED SHA TIN SEWAGE TREATMENT WORKS (UNDERGROUND)
- MAIN PORTAL AREA
- SECONDARY PORTAL AREA
- HR1
- ▲ PROPOSED VENTILATION SHAFT LOCATION (ELEVATION 177mPD, 840614.7E, 828202.7N)

**AECOM**

**PROJECT**  
 項目  
**RELOCATION OF SHA TIN SEWAGE TREATMENT WORKS TO CAVERNS: CAVERNS AND SEWAGE TREATMENT WORKS - INVESTIGATION, DESIGN AND CONSTRUCTION**

**CLIENT**  
 業主  
**渠務署**  
 Drainage Services Department

**CONSULTANT**  
 工程顧問公司  
 AECOM Asia Company Ltd.  
 www.aecom.com

**SUB-CONSULTANTS**  
 分門工程顧問公司

**ISSUE/REVISION**  
 修訂


IR/修訂	DATE/日期	DESCRIPTION/內容摘要	CHK./核對

**STATUS**  
 階段

**SCALE**  
 比例  
 A3 1: 16000

**DIMENSION UNIT**  
 尺寸單位  
 METRES

**KEY PLAN** A3 1: 500000  
 索引圖

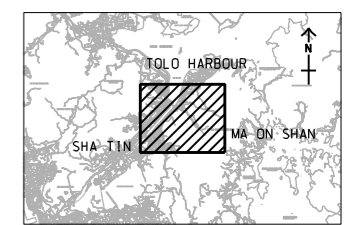

HRS	DESCRIPTION	LAND USE	ASSESSMENT HEIGHT ABOVE GROUND (mAG)
HR1	CHEVALIER GARDEN	RESIDENTIAL	1.5, 5, 10, UP TO 80 WITH 10m INTERVAL
HR1a	CHEVALIER GARDEN (BLOCK 17)	RESIDENTIAL	1.5, 5, 10, UP TO 80 WITH 10m INTERVAL
HR1b	CHEVALIER GARDEN (BLOCK 6)	RESIDENTIAL	1.5, 5, 10, UP TO 70 WITH 10m INTERVAL
HR1c	CHEVALIER GARDEN (BLOCK 1)	RESIDENTIAL	1.5, 5, 10, UP TO 70 WITH 10m INTERVAL
HR2	WELLBORN KINDERGARTEN	EDUCATION	1.5, 5, 10, 20
HR3	HAY NIEN PRIMARY SCHOOL	EDUCATION	1.5, 5, 10, 20, 30
HR4	MA ON SHAN TSUNG TSIN SECONDARY SCHOOL	EDUCATION	1.5, 5, 10, 20, 30
HR5	TAI SHUI HANG VILLAGE	RESIDENTIAL	1.5, 5, 10
HR6	BLOCK H, KAM TAI COURT	RESIDENTIAL	1.5, 5, 10, UP TO 120 WITH 10m INTERVAL
HR7	S.K.H. MA ON SHAN HOLY SPIRIT PRIMARY SCHOOL	EDUCATION	1.5, 5, 10, 20, 30
HR8	AH KUNG KOK FISHERMEN VILLAGE	RESIDENTIAL/RETAIL	1.5, 5, 10
HR9	CHINA HONG KONG MOUNTAINEERING AND CLIMBING UNION	SOCIETAL/STORAGE	1.5, 5, 10
HR10	BREAKTHROUGH YOUTH VILLAGE	RELIGION/CHARITY	1.5, 5, 10, 20, 30
HR11	CHESHIRE HOME SHA TIN	HOSPITAL	1.5, 5, 10, 20
HR12	THE NEIGHBOURHOOD ADVICE-ACTION COUNCIL HARMONY MANOR	MENTAL HEALTH HOSPITAL	1.5, 5, 10, 20
HR13	SHING MUN SPRINGS REHABILITATION CENTRE	REHABILITATION CENTRE	1.5, 5, 10, 20
HR14	MUI TSZ LAM VILLAGE	RESIDENTIAL	1.5, 5, 10
HR15	MA ON SHAN PARK / PROMENADE	RECREATIONAL USE	1.5
HR16	BLOCK F, KAM TAI COURT	RESIDENTIAL	1.5, 5, 10, UP TO 120 WITH 10m INTERVAL
HR17	SAUSALITO	RESIDENTIAL	1.5, 5, 10, UP TO 90 WITH 10m INTERVAL
HR18	OCEAN VIEW	RESIDENTIAL	1.5, 5, 10, UP TO 100 WITH 10m INTERVAL
HR19	MARINE HEADQUARTERS	GOVERNMENT OFFICE	1.5, 5, 10, 20
HR20	AH KUNG KOK FISHERMEN VILLAGE	RESIDENTIAL	1.5, 5, 10
HR21	SEAVIEW VILLA	RESIDENTIAL	1.5, 5, 10
HR22	RACECOURSE GARDENS	RESIDENTIAL	1.5, 5, 10, UP TO 50 WITH 10m INTERVAL
HR23	PICTORIA GARDEN	RESIDENTIAL	1.5, 5, 10, UP TO 70 WITH 10m INTERVAL
HR24	KAM ON GARDEN	RESIDENTIAL	1.5, 5, 10
HR25	ROYAL ASCOT	RESIDENTIAL	1.5, 5, 10, UP TO 120 WITH 10m INTERVAL
HR26	SHA TIN HOSPITAL	HOSPITAL	1.5, 5, 10, UP TO 40 WITH 10m INTERVAL
HR27	GARDEN VISTA	INDUSTRIAL	1.5, 5, 10, UP TO 80 WITH 10m INTERVAL
HR28	TOPSAIL PLAZA	INDUSTRIAL	1.5, 5, 10, UP TO 50 WITH 10m INTERVAL
HR29	HONGKONG BAPTIST UNIVERSITY AFFILIATED SCHOOL WONG KAM FAI SECONDARY SCHOOL	EDUCATION	1.5, 5, 10, UP TO 50 WITH 10m INTERVAL
HR30	THE CASTELLO	RESIDENTIAL	1.5, 5, 10, UP TO 120 WITH 10m INTERVAL
HR31	PLANNED HR	RESIDENTIAL & RECREATIONAL	1.5, 5, 10, UP TO 120 WITH 10m INTERVAL

This drawing has been prepared for the use of AECOM's client. It may not be used, modified, reproduced or relied upon by third parties, except as agreed by AECOM or as required by law. AECOM accepts no responsibility, and denies any liability whatsoever, to any party, for losses or claims on this drawing without AECOM's express written consent. Do not scale this document. All measurements must be obtained from the stated dimensions.