

LEGEND:

- PROJECT BOUNDARY
- 500m STUDY BOUNDARY
- ASR1
- AIR SENSITIVE RECEIVERS



PROJECT
項目

RELOCATION OF SHA TIN SEWAGE TREATMENT WORKS TO CAVERNS: CAVERNS AND SEWAGE TREATMENT WORKS - INVESTIGATION, DESIGN AND CONSTRUCTION

CLIENT
業主

渠務署
Drainage Services Department

CONSULTANT
工程顧問公司

AECOM Asia Company Ltd.
www.aecom.com

SUB-CONSULTANTS
分判工程顧問公司

ISSUE/REVISION
修訂

NO.	DATE	DESCRIPTION	CHK.

STATUS
階段


SCALE
比例

A3 1: 16000

DIMENSION UNIT
尺寸單位

METRES

KEY PLAN A3 1: 40000
索引圖

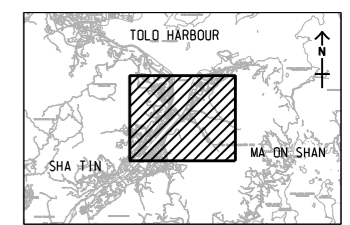

PROJECT NO.
項目編號

60334056

CONTRACT NO.
合約編號

CE 30/2014 (DS)


SHEET TITLE
圖紙名稱

MAXIMUM CUMULATIVE HOURLY TSP CONCENTRATION ($\mu\text{g}/\text{m}^3$) AT 1.5 MAG (CONSTRUCTION OF CSTW) (UNMITIGATED)

SHEET NUMBER
圖紙編號

60334056/EIA/3.03

This drawing has been prepared for the use of AECOM's client. It may not be used, modified, reproduced or relied upon by third parties, except as required by law. AECOM accepts no responsibility, and denies any liability whatsoever, for any party that uses or relies on this drawing without AECOM's express written consent. Do not scale this document. All measurements must be obtained from the stated dimensions.

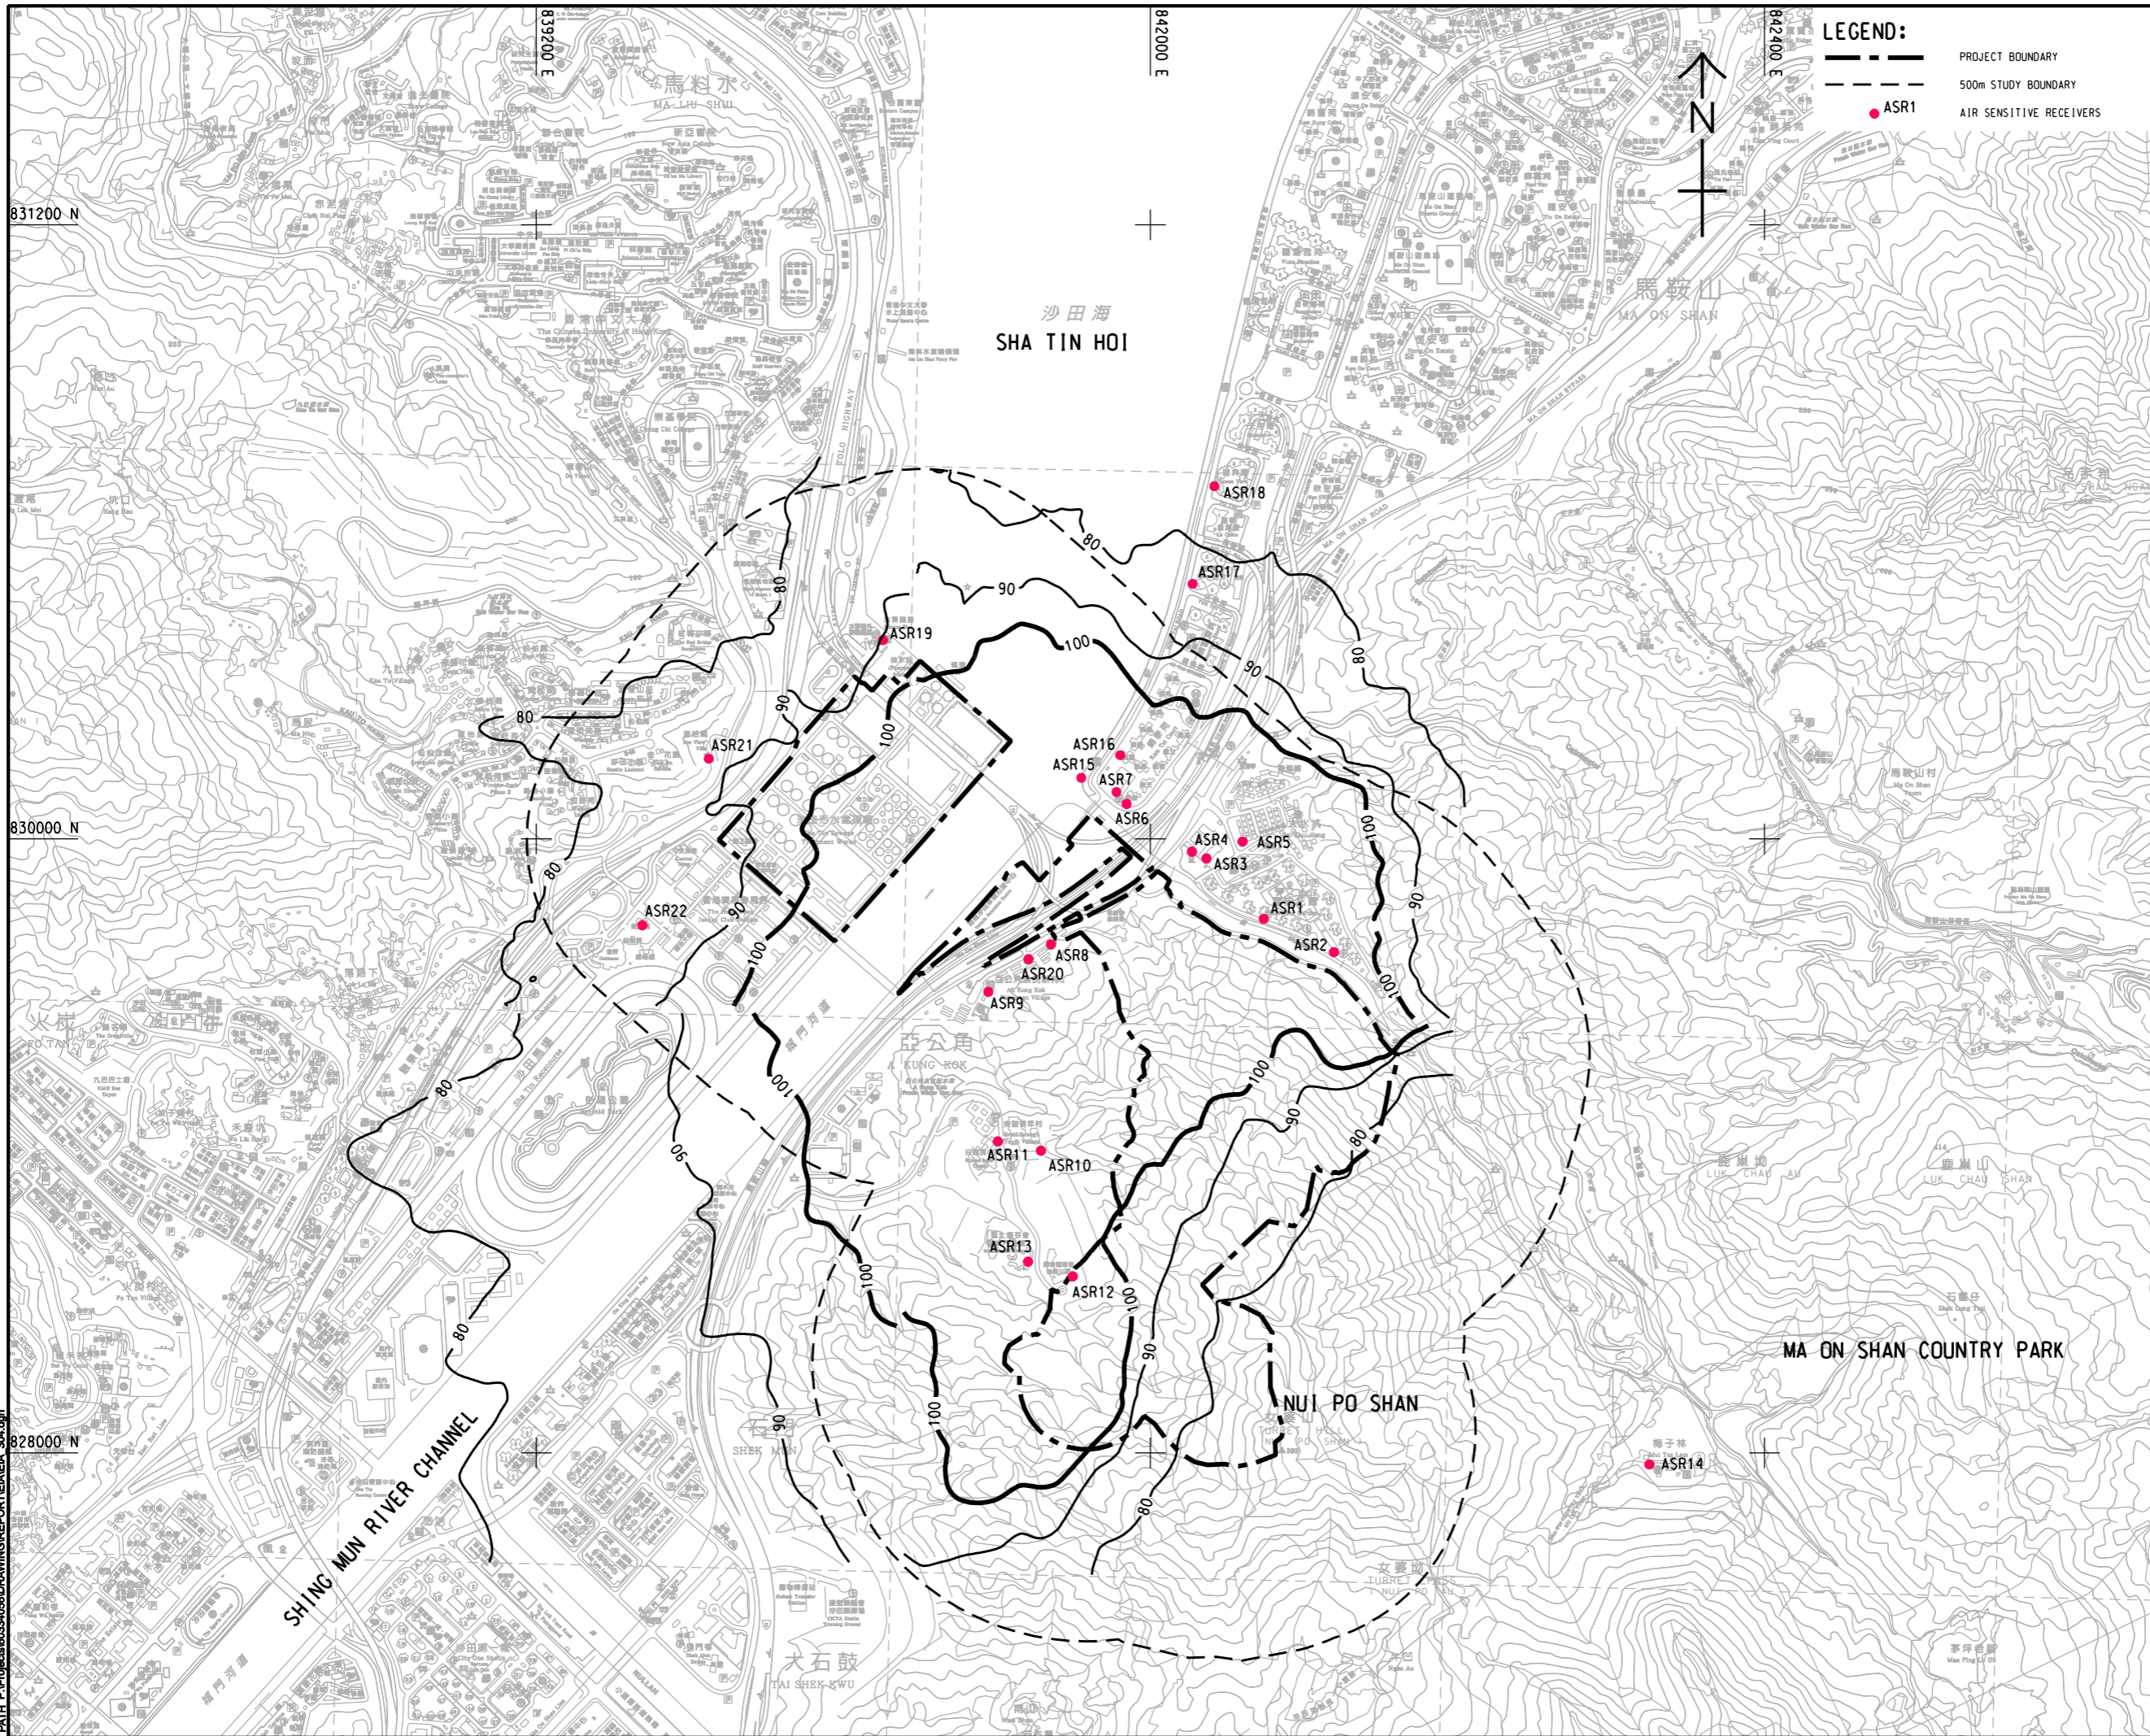

LEGEND:

- PROJECT BOUNDARY
- 500m STUDY BOUNDARY
- ASR1
- AIR SENSITIVE RECEIVERS

AECOM

PROJECT
項目
RELOCATION OF SHA TIN SEWAGE TREATMENT WORKS TO CAVERNS: CAVERNS AND SEWAGE TREATMENT WORKS - INVESTIGATION, DESIGN AND CONSTRUCTION

CLIENT
業主
渠務署
Drainage Services Department

CONSULTANT
顧問公司
AECOM Asia Company Ltd.
www.aecom.com

SUB-CONSULTANTS
分判工程師/顧問公司

ISSUE/REVISION
修訂


NO.	DATE	DESCRIPTION	CHK.

STATUS
階段

SCALE
比例
A3 1: 16000

DIMENSION UNIT
尺寸單位
METRES

KEY PLAN A3 1: 40000
索引圖

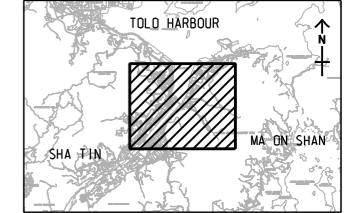


PROJECT NO.
項目編號
60334056

CONTRACT NO.
合約編號
CE 30/2014 (DS)

SHEET TITLE
圖紙名稱
10th HIGHEST CUMULATIVE DAILY RSP CONCENTRATION ($\mu\text{g}/\text{m}^3$) AT 1.5 mAG (CONSTRUCTION OF C2ST) (UNMITIGATED)

SHEET NUMBER
圖紙編號
60334056/EIA/3.04

This drawing has been prepared for the use of AECOM's client. It may not be used, modified, reproduced or relied upon by third parties, except as agreed by AECOM or as required by law. AECOM accepts no responsibility, and denies any liability whatsoever, to any party, for losses or claims on this drawing without AECOM's express written consent. Do not scale this document. All measurements must be obtained from the stated dimensions.

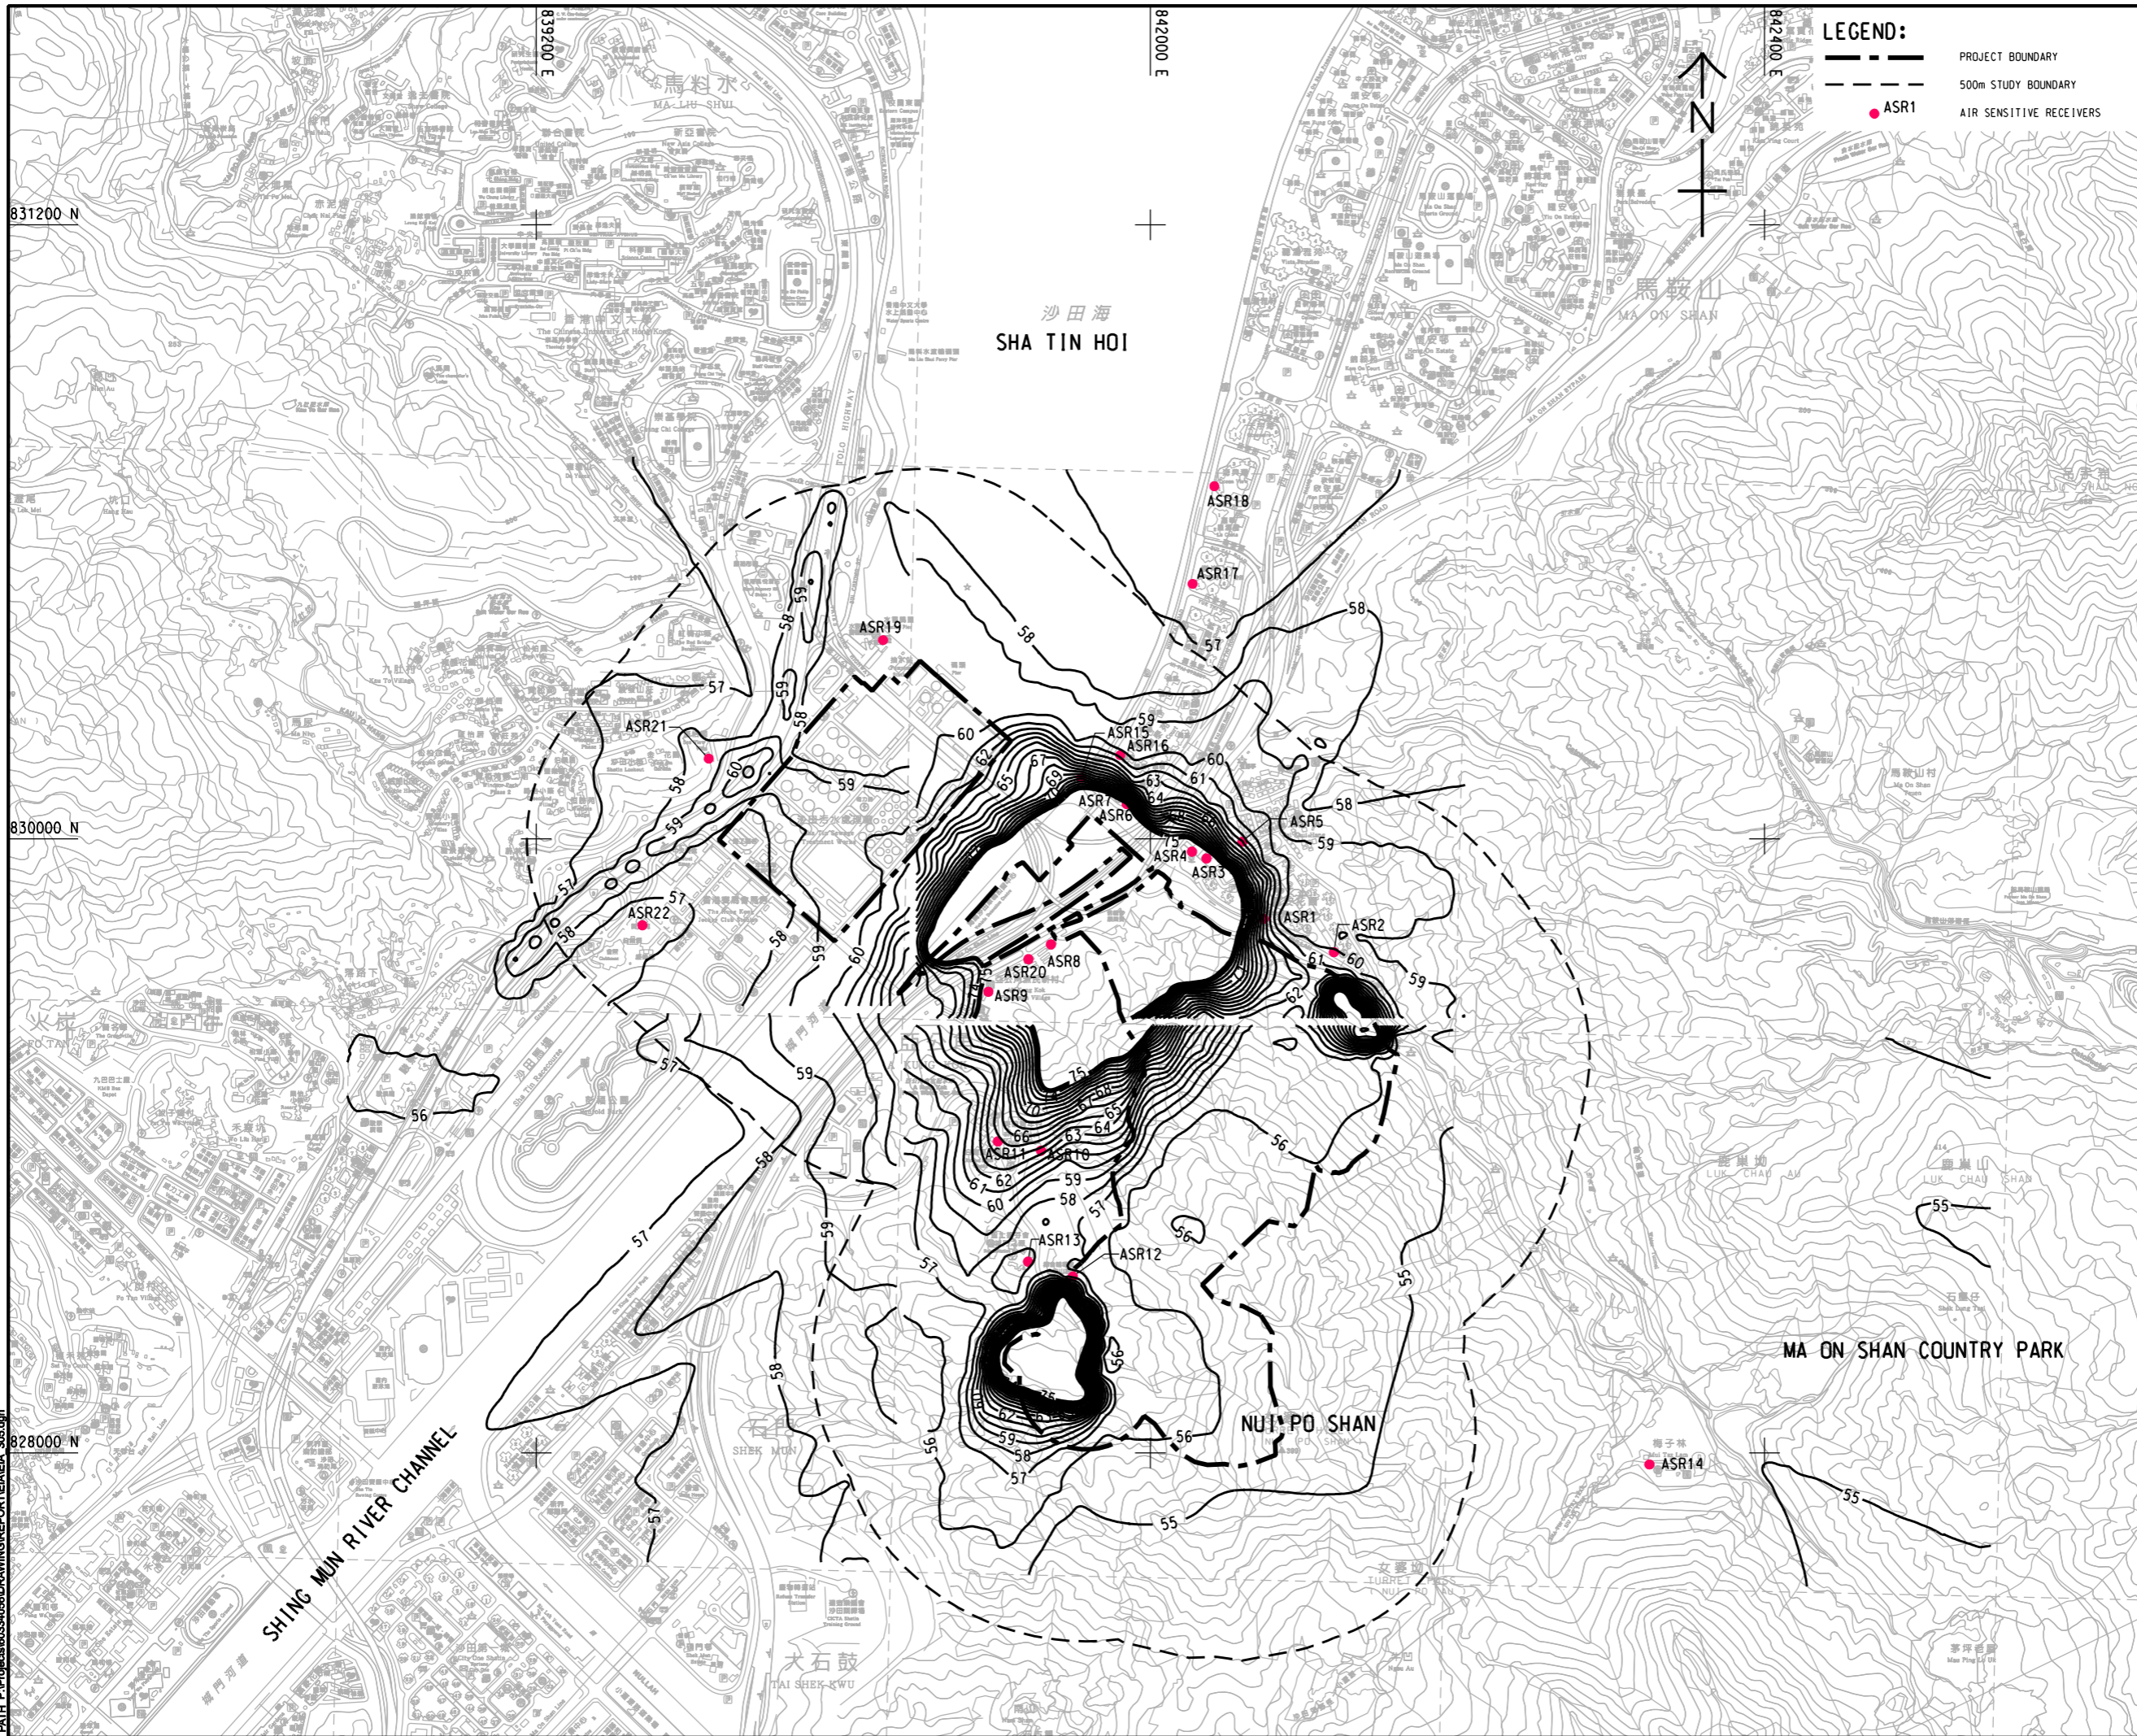

LEGEND:

- PROJECT BOUNDARY
- 500m STUDY BOUNDARY
- ASR1
- AIR SENSITIVE RECEIVERS



PROJECT
RELOCATION OF SHA TIN SEWAGE TREATMENT WORKS TO CAVERNS: CAVERNS AND SEWAGE TREATMENT WORKS - INVESTIGATION, DESIGN AND CONSTRUCTION

CLIENT
 渠務署
 Drainage Services Department

CONSULTANT
 AECOM Asia Company Ltd.
 www.aecom.com

SUB-CONSULTANTS
 分判工程師公司

ISSUE/REVISION


NO.	DATE	DESCRIPTION	CHK.

STATUS
 現狀

SCALE
 比例
 A3 1: 16000

DIMENSION UNIT
 尺寸單位
 METRES

KEY PLAN A3 1: 40000
 索引圖

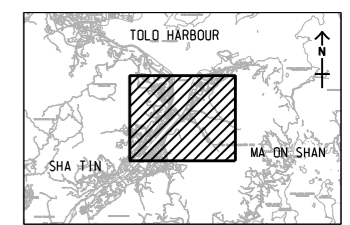


PROJECT NO.
 項目編號
 60334056

CONTRACT NO.
 合約編號
 CE 30/2014 (DS)

SHEET TITLE
 圖紙名稱
 10th HIGHEST CUMULATIVE DAILY FSP CONCENTRATION (µg/m³) AT 1.5 MAG (CONSTRUCTION OF C2ST) (UNMITIGATED)

SHEET NUMBER
 圖紙編號
 60334056/EIA/3.05

This drawing has been prepared for the use of AECOM's client. It may not be used, modified, reproduced or relied upon by third parties, except as agreed by AECOM or as required by law. AECOM accepts no responsibility, and denies any liability whatsoever, to any party, for losses or claims on this drawing without AECOM's express written consent. Do not scale this document. All measurements must be obtained from the stated dimensions.

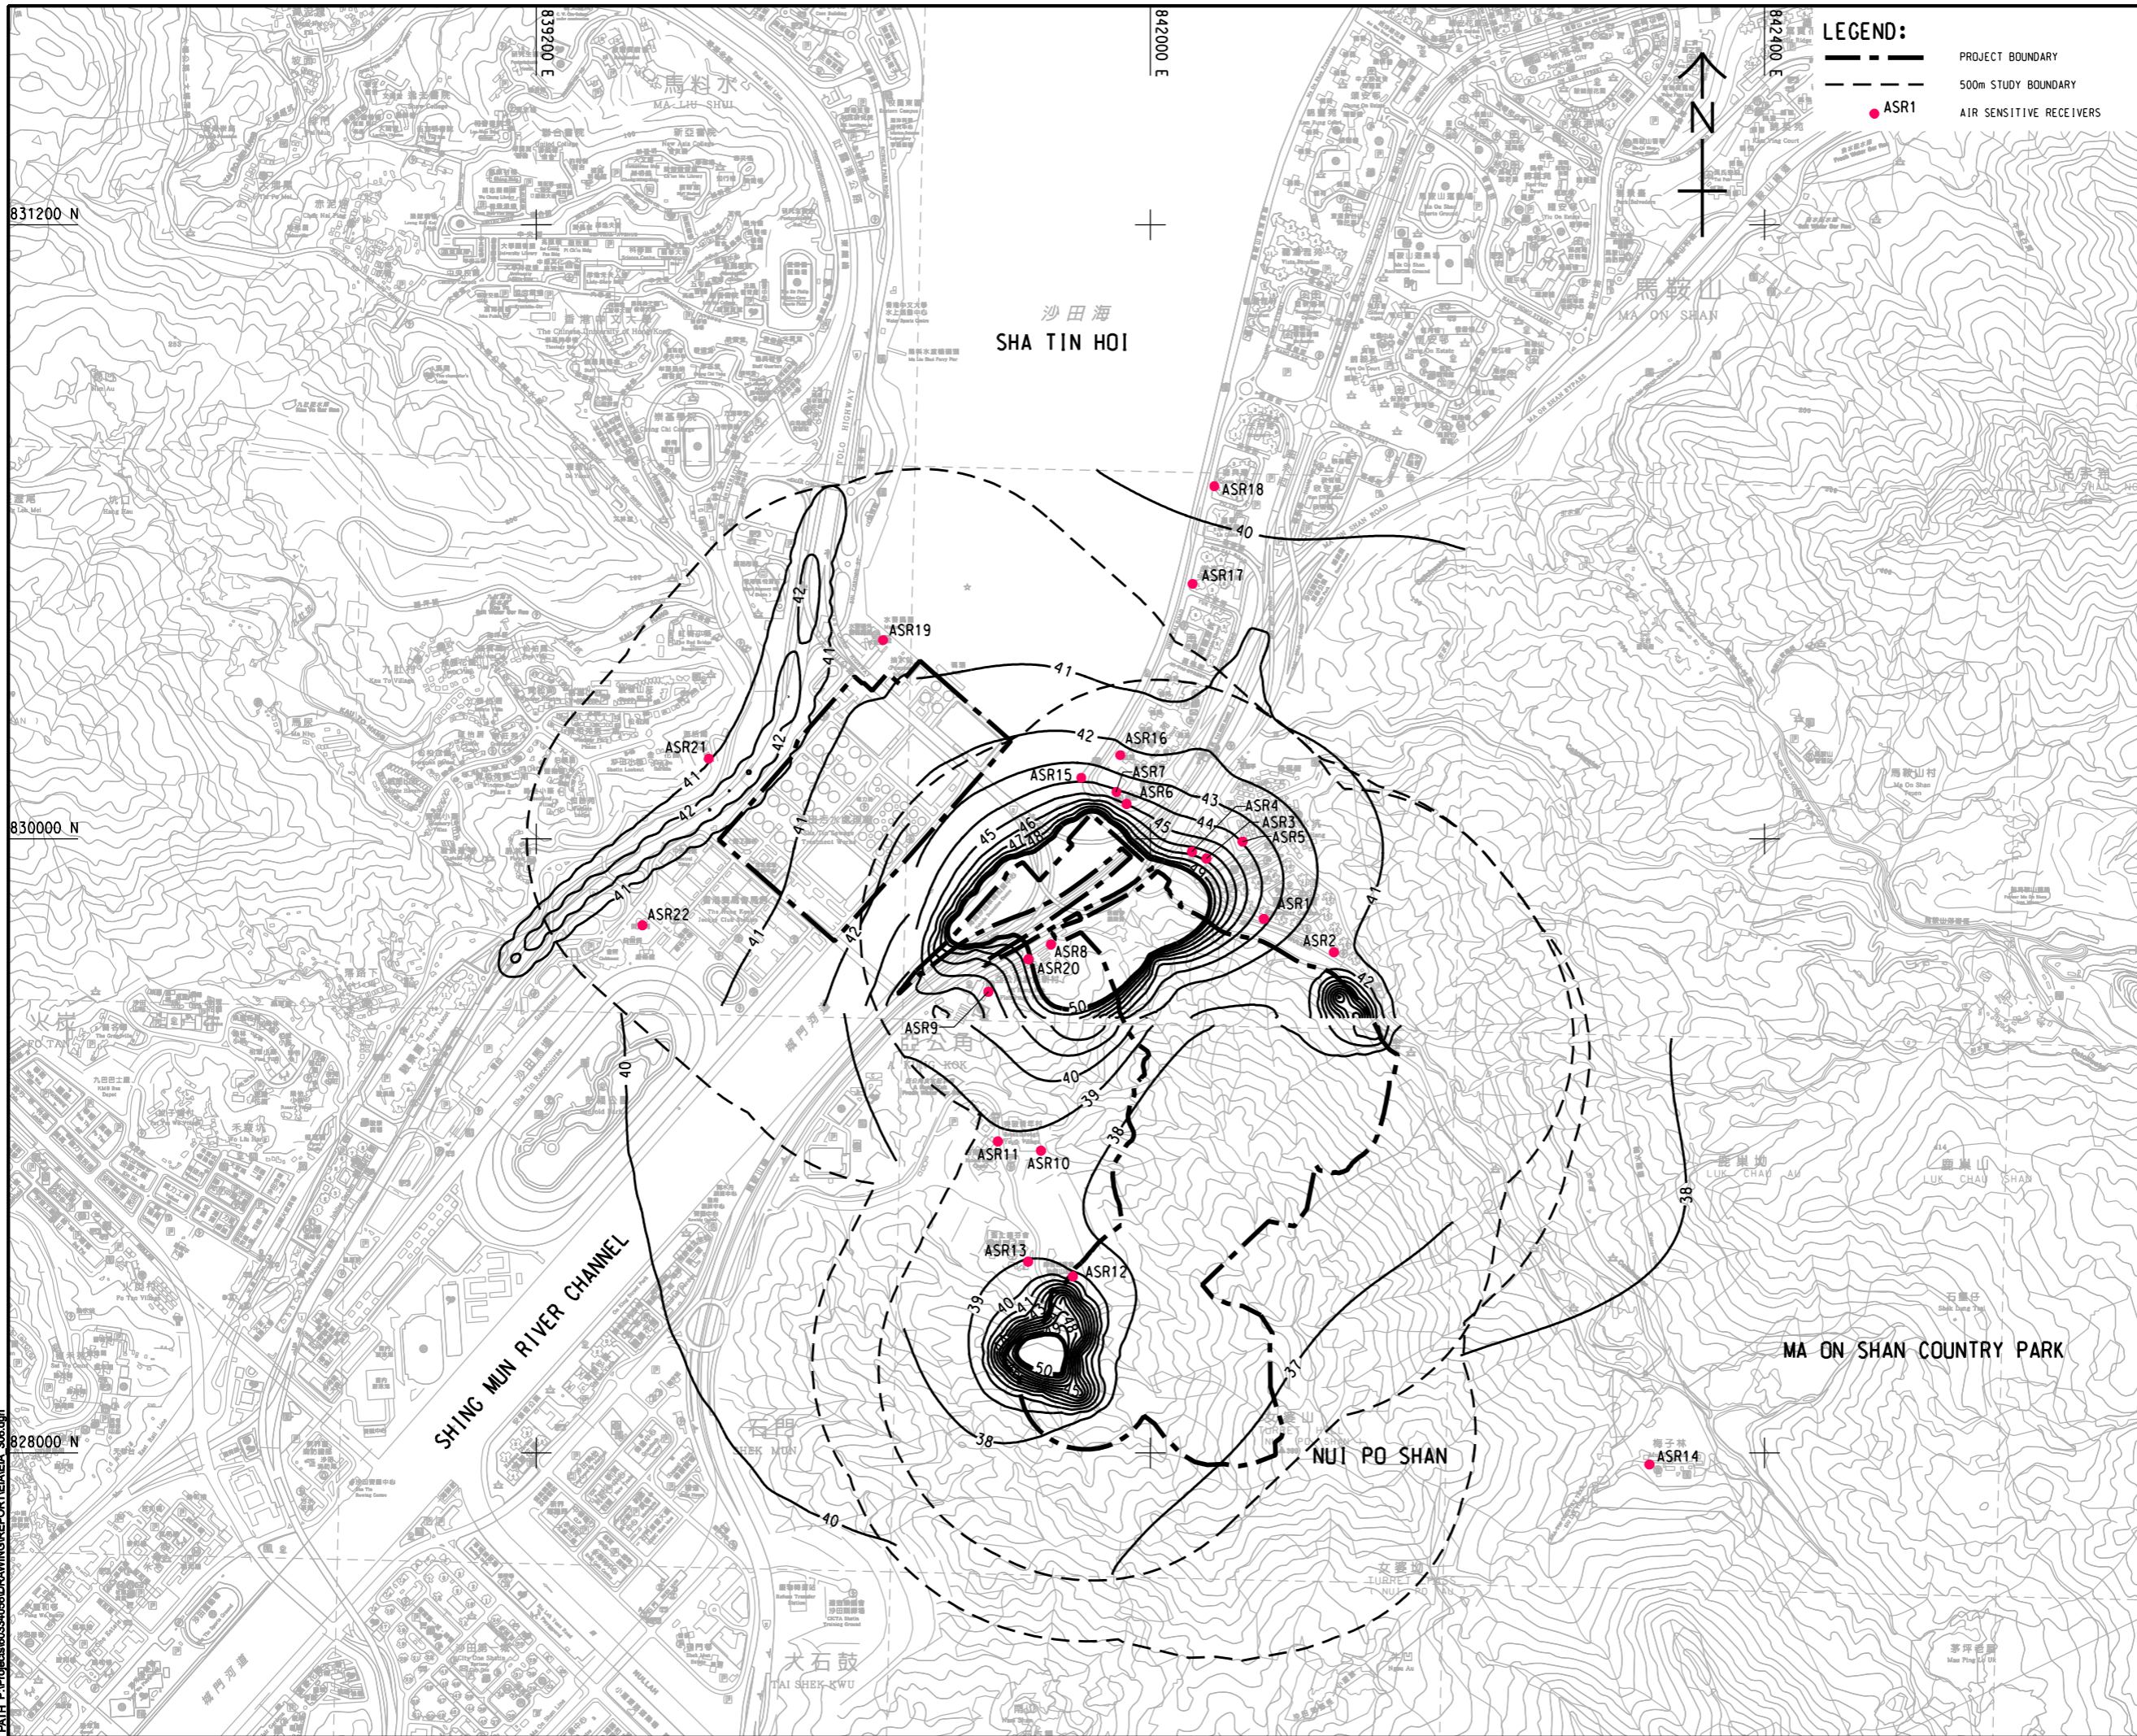

LEGEND:

- PROJECT BOUNDARY
- 500m STUDY BOUNDARY
- ASR1
- AIR SENSITIVE RECEIVERS



PROJECT
項目
RELOCATION OF SHA TIN SEWAGE TREATMENT WORKS TO CAVERNS: CAVERNS AND SEWAGE TREATMENT WORKS - INVESTIGATION, DESIGN AND CONSTRUCTION

CLIENT
業主
渠務署
Drainage Services Department

CONSULTANT
顧問公司
AECOM Asia Company Ltd.
www.aecom.com

SUB-CONSULTANTS
分判工程顧問公司

ISSUE/REVISION
修訂


IR/修訂	DATE/日期	DESCRIPTION/內容描述	CHK/核對

STATUS
階段

SCALE
比例
A3 1: 16000

DIMENSION UNIT
尺寸單位
METRES

KEY PLAN A3 1: 40000
索引圖

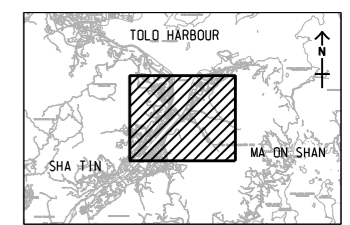


PROJECT NO.
項目編號
60334056

CONTRACT NO.
合約編號
CE 30/2014 (DS)

SHEET TITLE
圖紙名稱
CUMULATIVE ANNUAL RSP CONCENTRATION ($\mu\text{g}/\text{m}^3$) AT 1.5 mAG (CONSTRUCTION OF CSTW) (UNMITIGATED SCENARIO)

SHEET NUMBER
圖紙編號
60334056/EIA/3.06

This drawing has been prepared for the use of AECOM's client. It may not be used, modified, reproduced or relied upon by third parties, except as approved by AECOM or as required by law. AECOM accepts no responsibility, and denies any liability whatsoever, to any party, for losses or claims on this drawing without AECOM's express written consent. Do not scale this document. All measurements must be obtained from the stated dimensions.

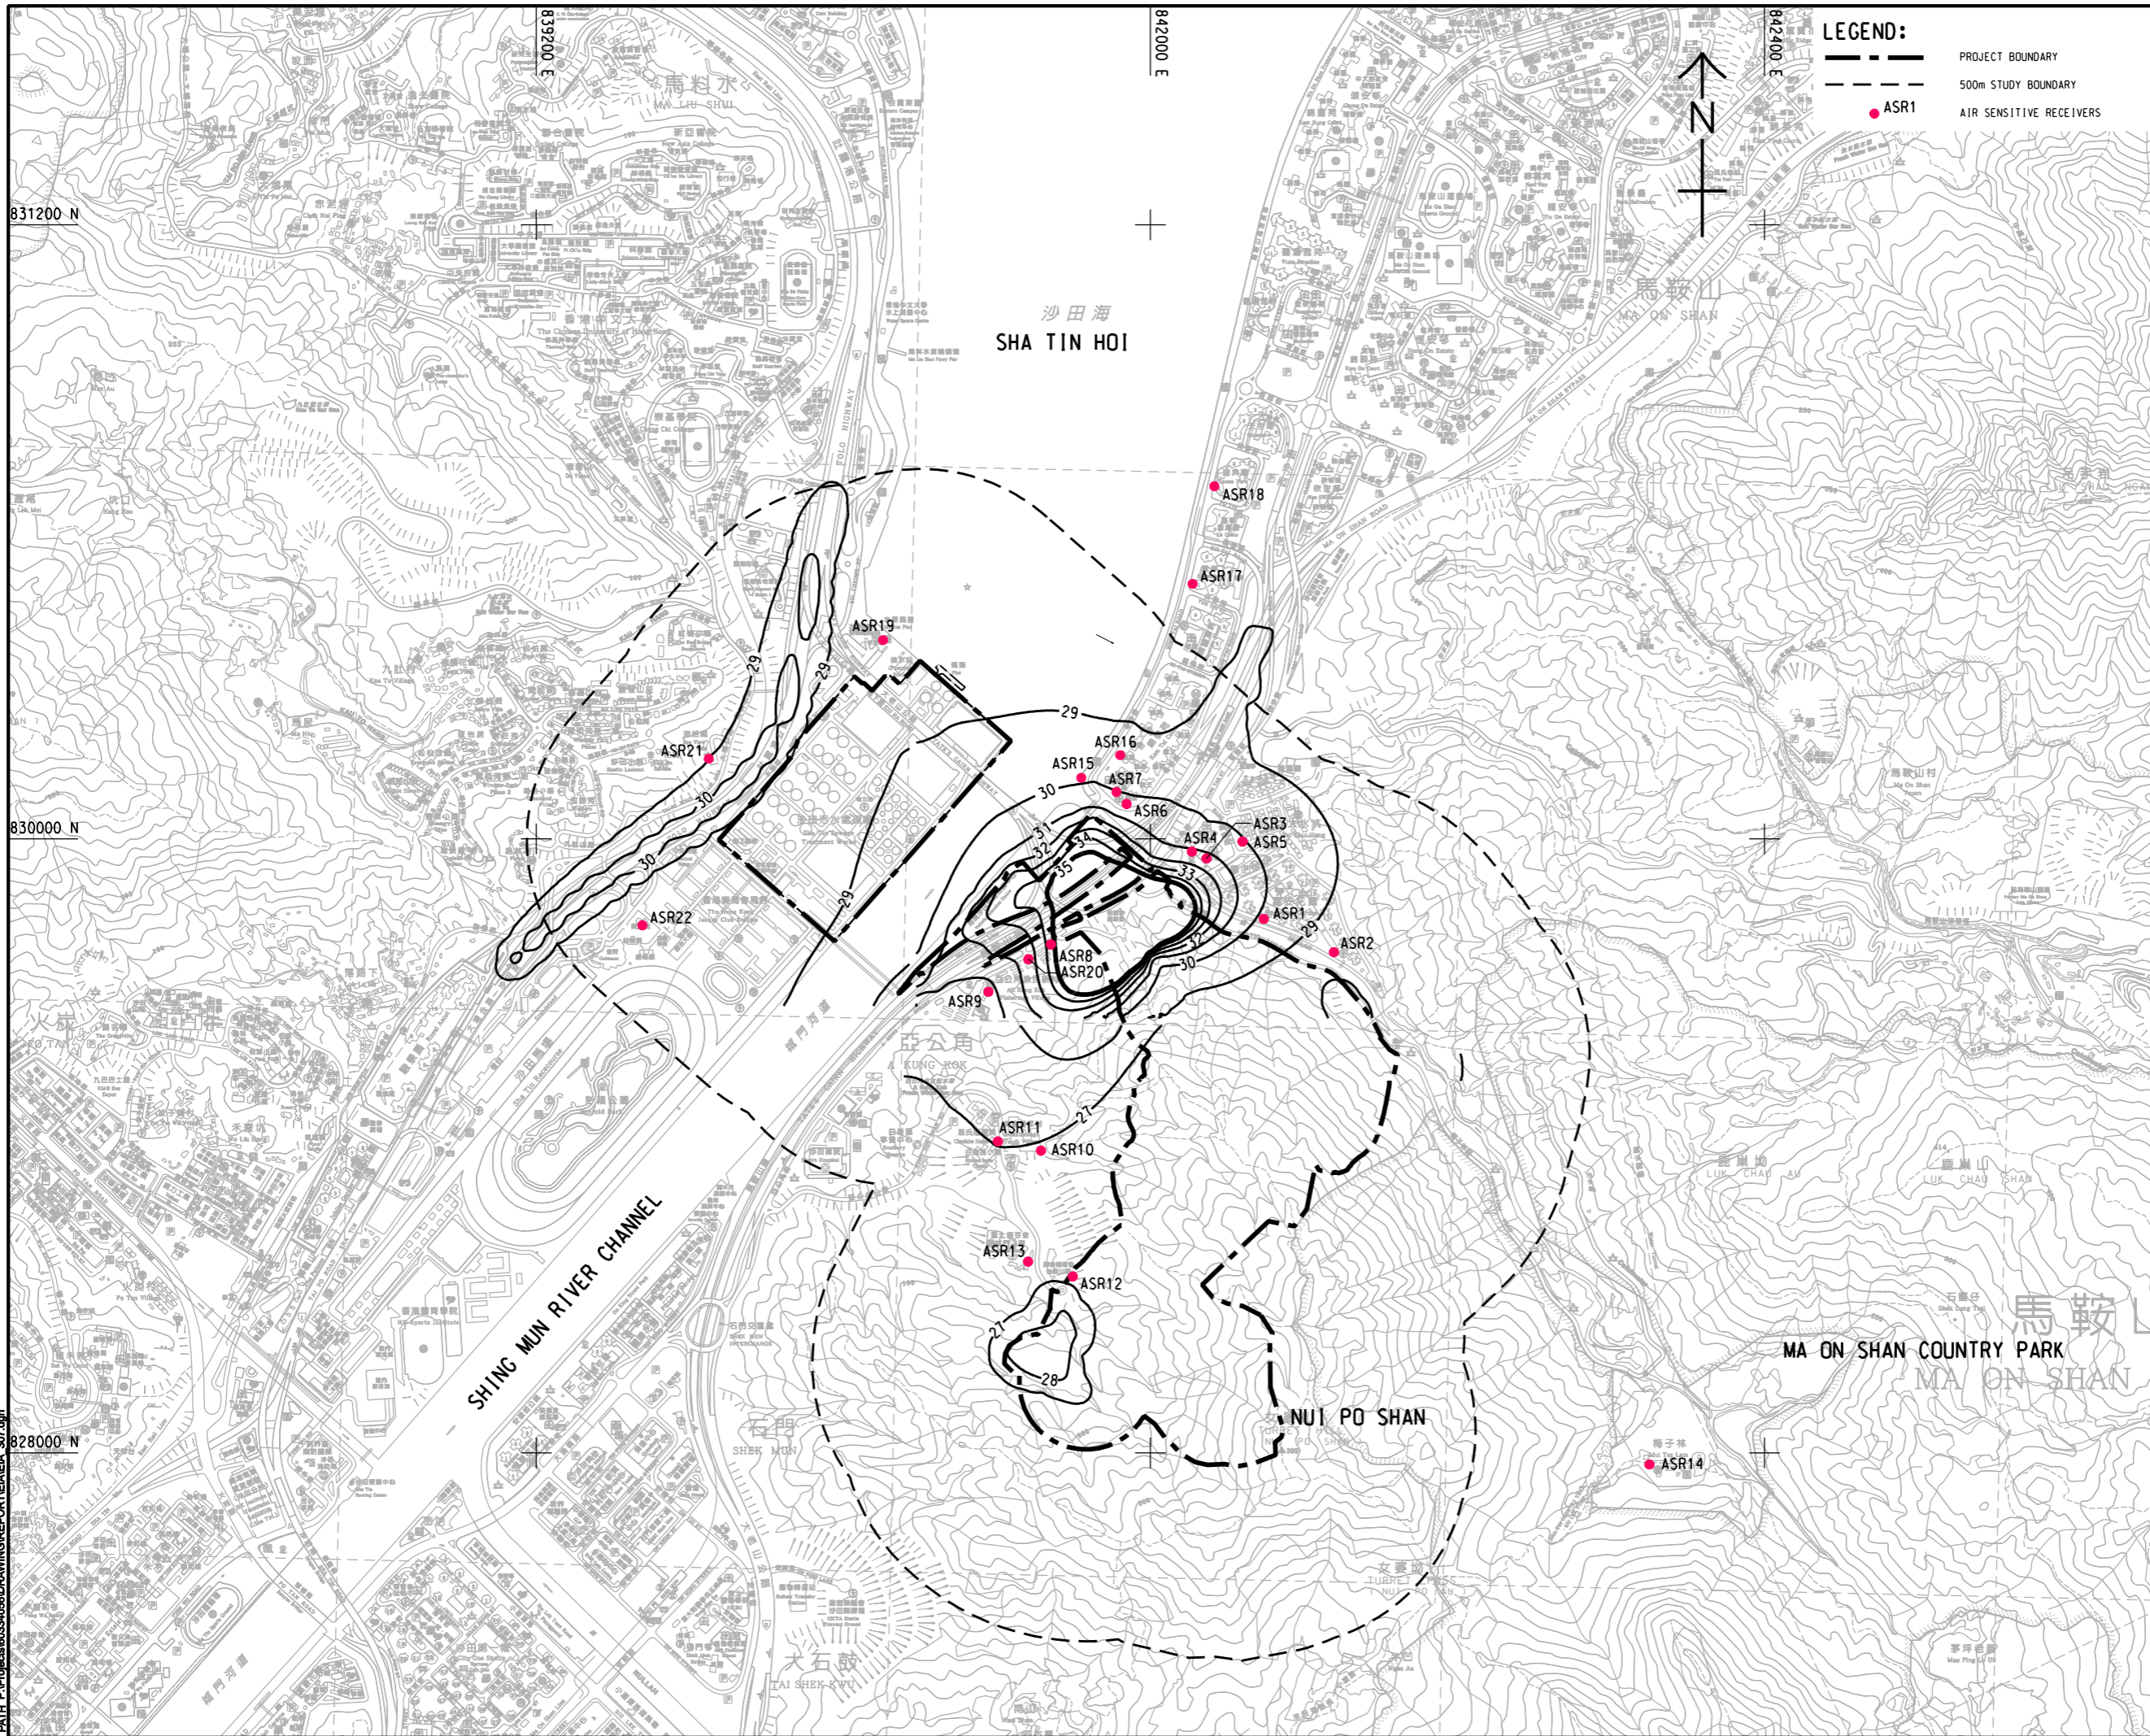

LEGEND:

- PROJECT BOUNDARY
- 500m STUDY BOUNDARY
- ASR1
- AIR SENSITIVE RECEIVERS

AECOM

PROJECT
 RELOCATION OF SHA TIN SEWAGE TREATMENT WORKS TO CAVERNS: CAVERNS AND SEWAGE TREATMENT WORKS - INVESTIGATION, DESIGN AND CONSTRUCTION

CLIENT
 渠務署
 Drainage Services Department

CONSULTANT
 AECOM Asia Company Ltd.
 www.aecom.com

SUB-CONSULTANTS
 分判工程師有限公司

ISSUE/REVISION


NO.	DATE	DESCRIPTION	CHK.

STATUS
 圖則

SCALE
 比例: A3 1:16000

DIMENSION UNIT
 尺寸單位: METRES

KEY PLAN A3 1:40000

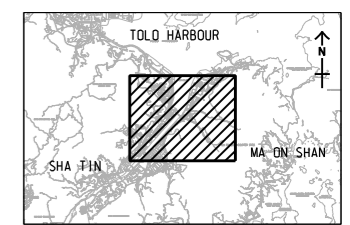

PROJECT NO.
 項目編號: 60334056

CONTRACT NO.
 合約編號: CE 30/2014 (DS)

SHEET TITLE
 圖則名稱: CUMULATIVE ANNUAL FSP CONCENTRATION (µg/m³) AT 1.5 mAG (CONSTRUCTION OF CSTW) (UNMITIGATED SCENARIO)

SHEET NUMBER
 圖則編號: 60334056/EIA/3.07

This drawing has been prepared for the use of AECOM's client. It may not be used, modified, reproduced or relied upon by third parties, except as approved by AECOM or as required by law. AECOM accepts no responsibility, and denies any liability whatsoever, to any party, for losses or claims on this drawing without AECOM's express written consent. Do not scale this document. All measurements must be obtained from the stated dimensions.