

LEGEND:

- PROJECT BOUNDARY
- 500m STUDY BOUNDARY
- ASR1
- AIR SENSITIVE RECEIVERS

AECOM

PROJECT
RELOCATION OF SHA TIN SEWAGE TREATMENT WORKS TO CAVERNS: CAVERNS AND SEWAGE TREATMENT WORKS - INVESTIGATION, DESIGN AND CONSTRUCTION

CLIENT
渠務署
 Drainage Services Department

CONSULTANT
 AECOM Asia Company Ltd.
 www.aecom.com

SUB-CONSULTANTS
 分判工程師有限公司

ISSUE/REVISION


NO.	DATE	DESCRIPTION	CHK.

STATUS
 核准

SCALE
 A3 1: 16000

DIMENSION UNIT
 METRES

KEY PLAN A3 1: 40000

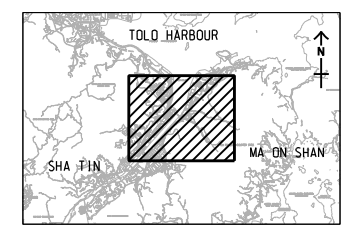


PROJECT NO.
 60334056

CONTRACT NO.
 CE 30/2014 (DS)

SHEET TITLE
 MAXIMUM CUMULATIVE HOURLY TSP CONCENTRATION (µg/m³) AT 1.5 mAG (CONSTRUCTION OF CSTW) (TIER 2a, MITIGATED SCENARIO)

SHEET NUMBER
 60334056/EIA/3.11

This drawing has been prepared for the use of AECOM's client. It may not be used, modified, reproduced or relied upon by third parties, except as approved by AECOM or as required by law. AECOM accepts no responsibility, and denies any liability whatsoever, to any party, for losses or claims on this drawing without AECOM's express written consent. Do not scale this document. All measurements must be obtained from the stated dimensions.

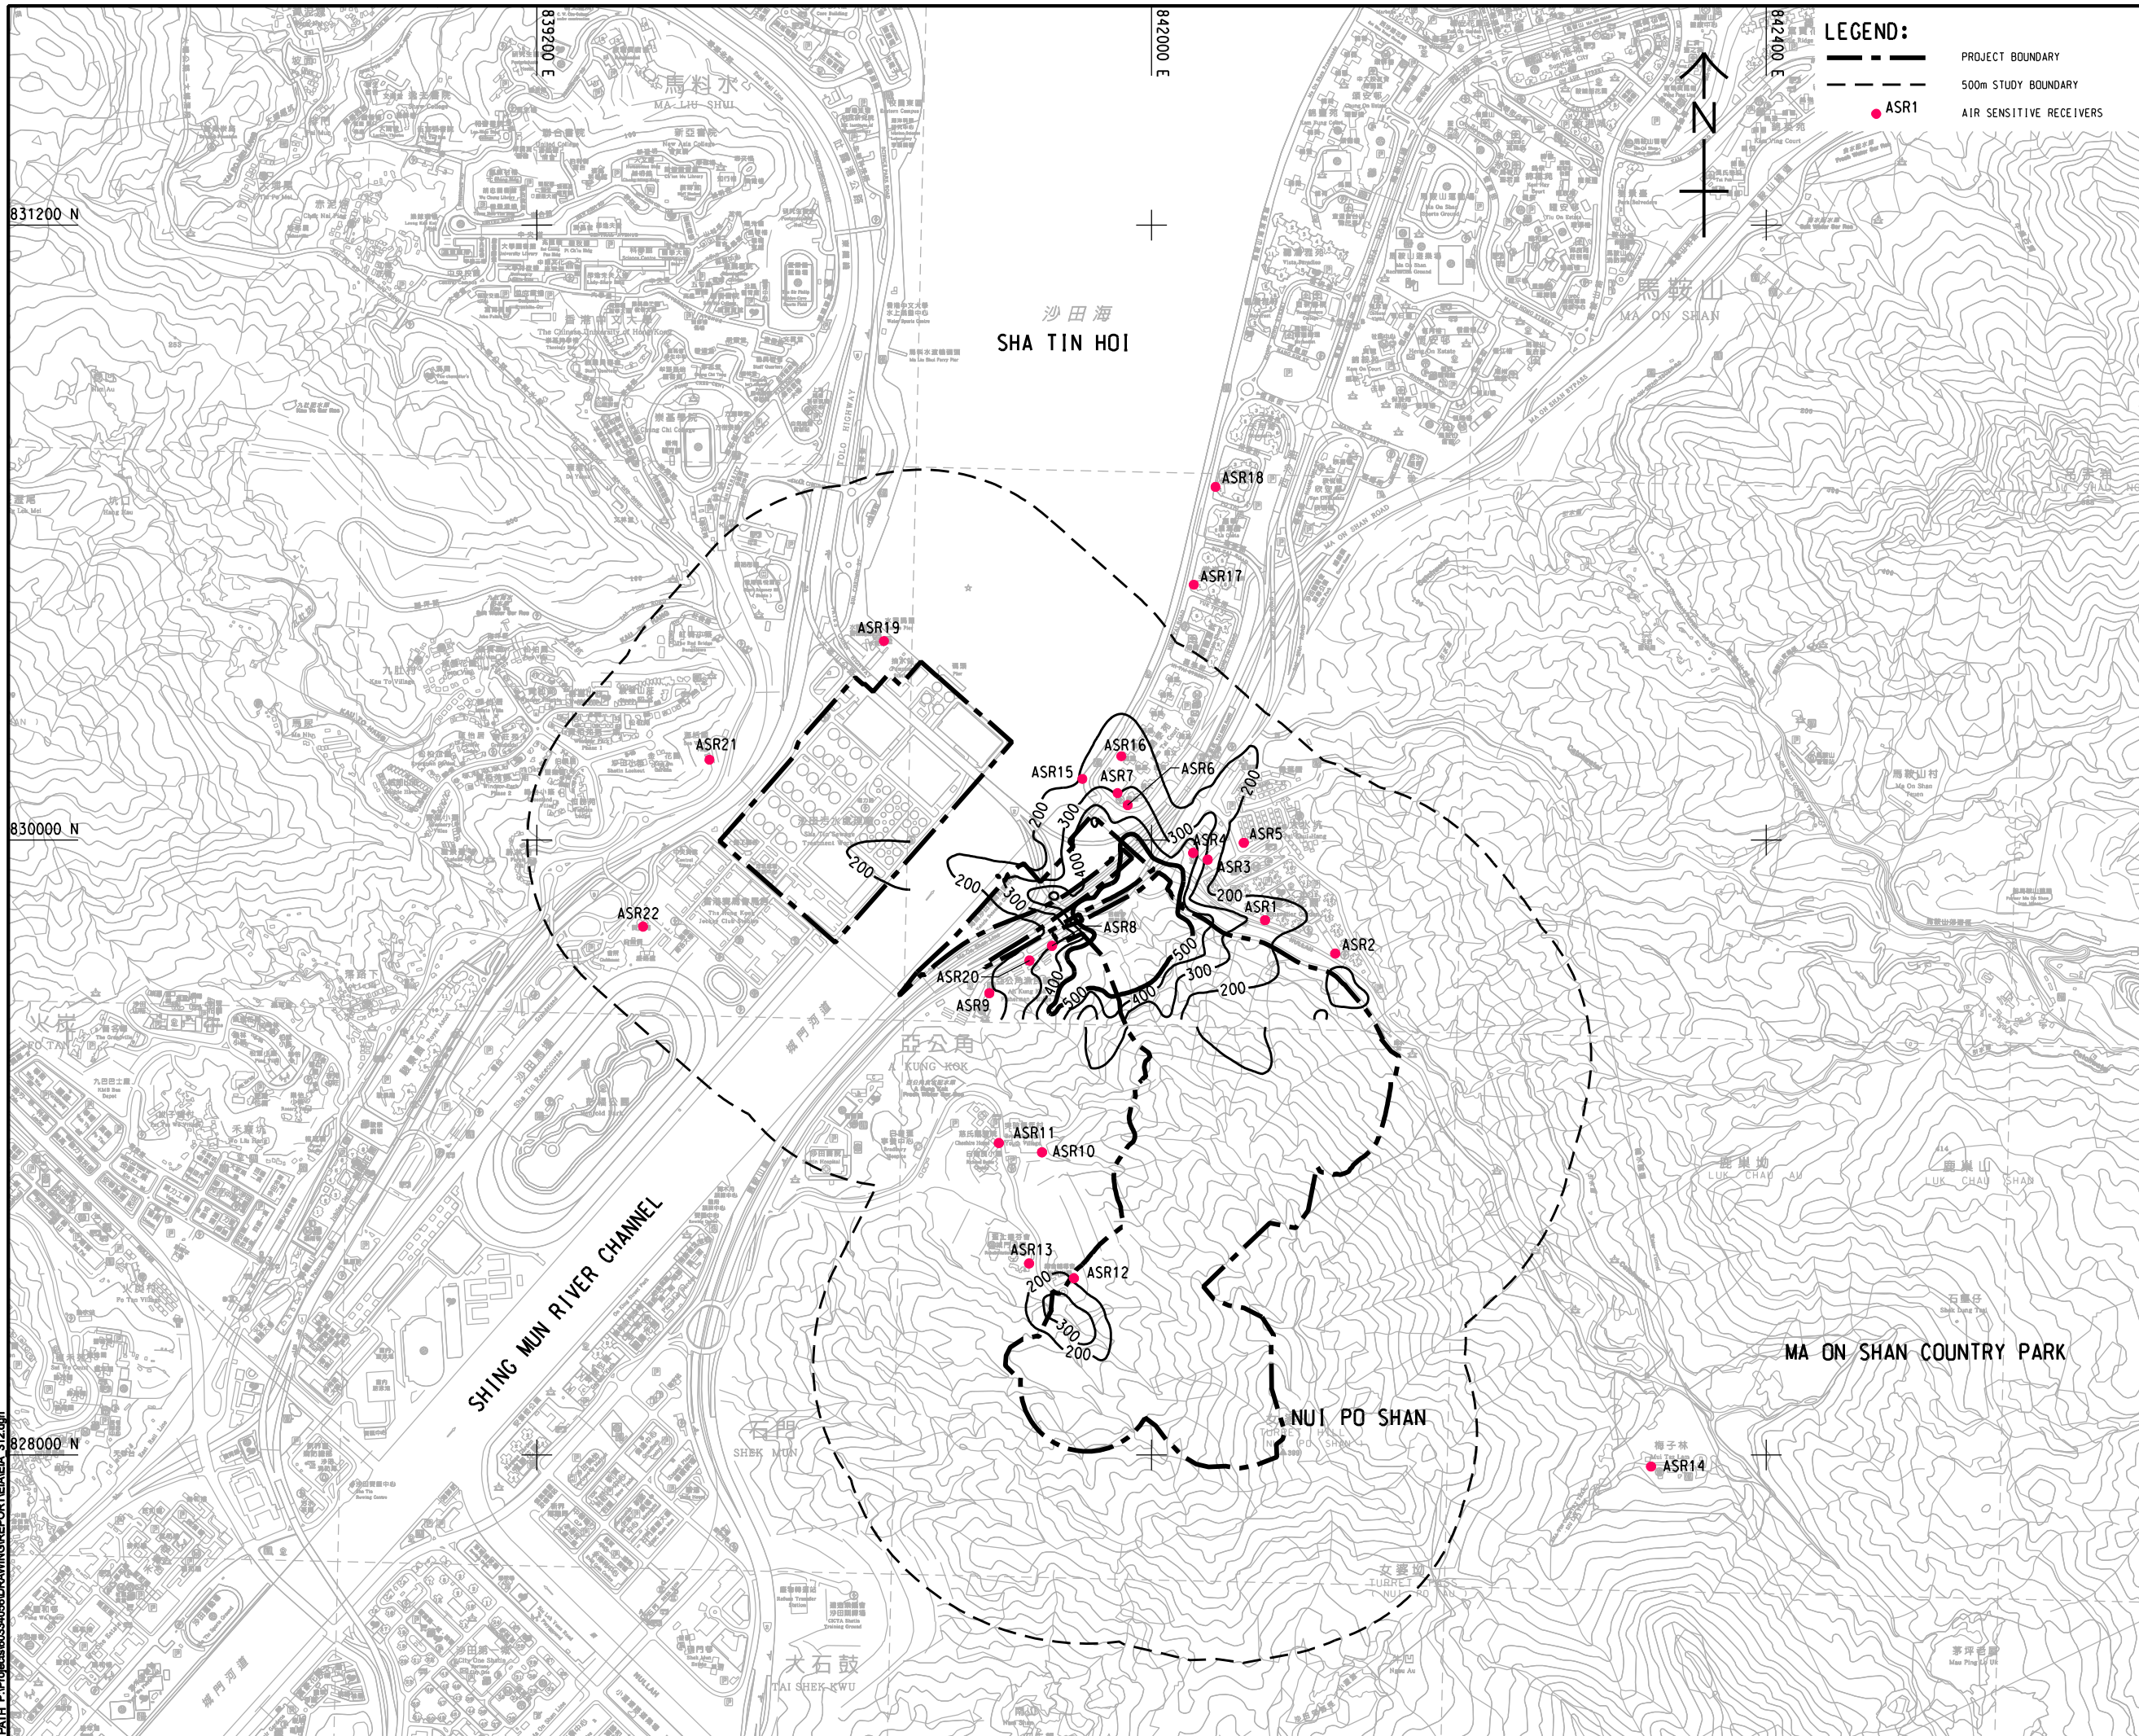

LEGEND:

- PROJECT BOUNDARY
- 500m STUDY BOUNDARY
- ASR1
- AIR SENSITIVE RECEIVERS



PROJECT
RELOCATION OF SHA TIN SEWAGE TREATMENT WORKS TO CAVERNS: CAVERNS AND SEWAGE TREATMENT WORKS - INVESTIGATION, DESIGN AND CONSTRUCTION

CLIENT
 渠務署
 Drainage Services Department

CONSULTANT
 AECOM Asia Company Ltd.
 www.aecom.com

SUB-CONSULTANTS
 分判工程顧問公司

ISSUE/REVISION


NO.	DATE	DESCRIPTION	CHK.

STATUS
 核准

SCALE
 比例: A3 1:16000

DIMENSION UNIT
 尺寸單位: METRES

KEY PLAN A3 1:40000

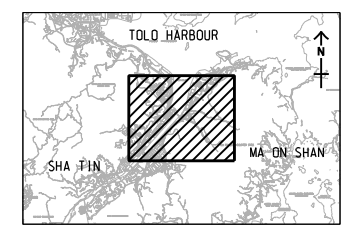


PROJECT NO.
 項目編號: 60334056

CONTRACT NO.
 合約編號: CE 30/2014 (DS)

SHEET TITLE
 圖紙名稱: MAXIMUM CUMULATIVE HOURLY TSP CONCENTRATION (µg/m³) AT 1.5 mAG (CONSTRUCTION OF CSTW) (TIER 2b, MITIGATED SCENARIO)

SHEET NUMBER
 圖紙編號: 60334056/EIA/3.12

This drawing has been prepared for the use of AECOM's client. It may not be used, modified, reproduced or relied upon by third parties, except as agreed by AECOM or as required by law. AECOM accepts no responsibility, and denies any liability whatsoever, for any party that uses or relies on this drawing without AECOM's express written consent. Do not scale this document. All measurements must be obtained from the stated dimensions.

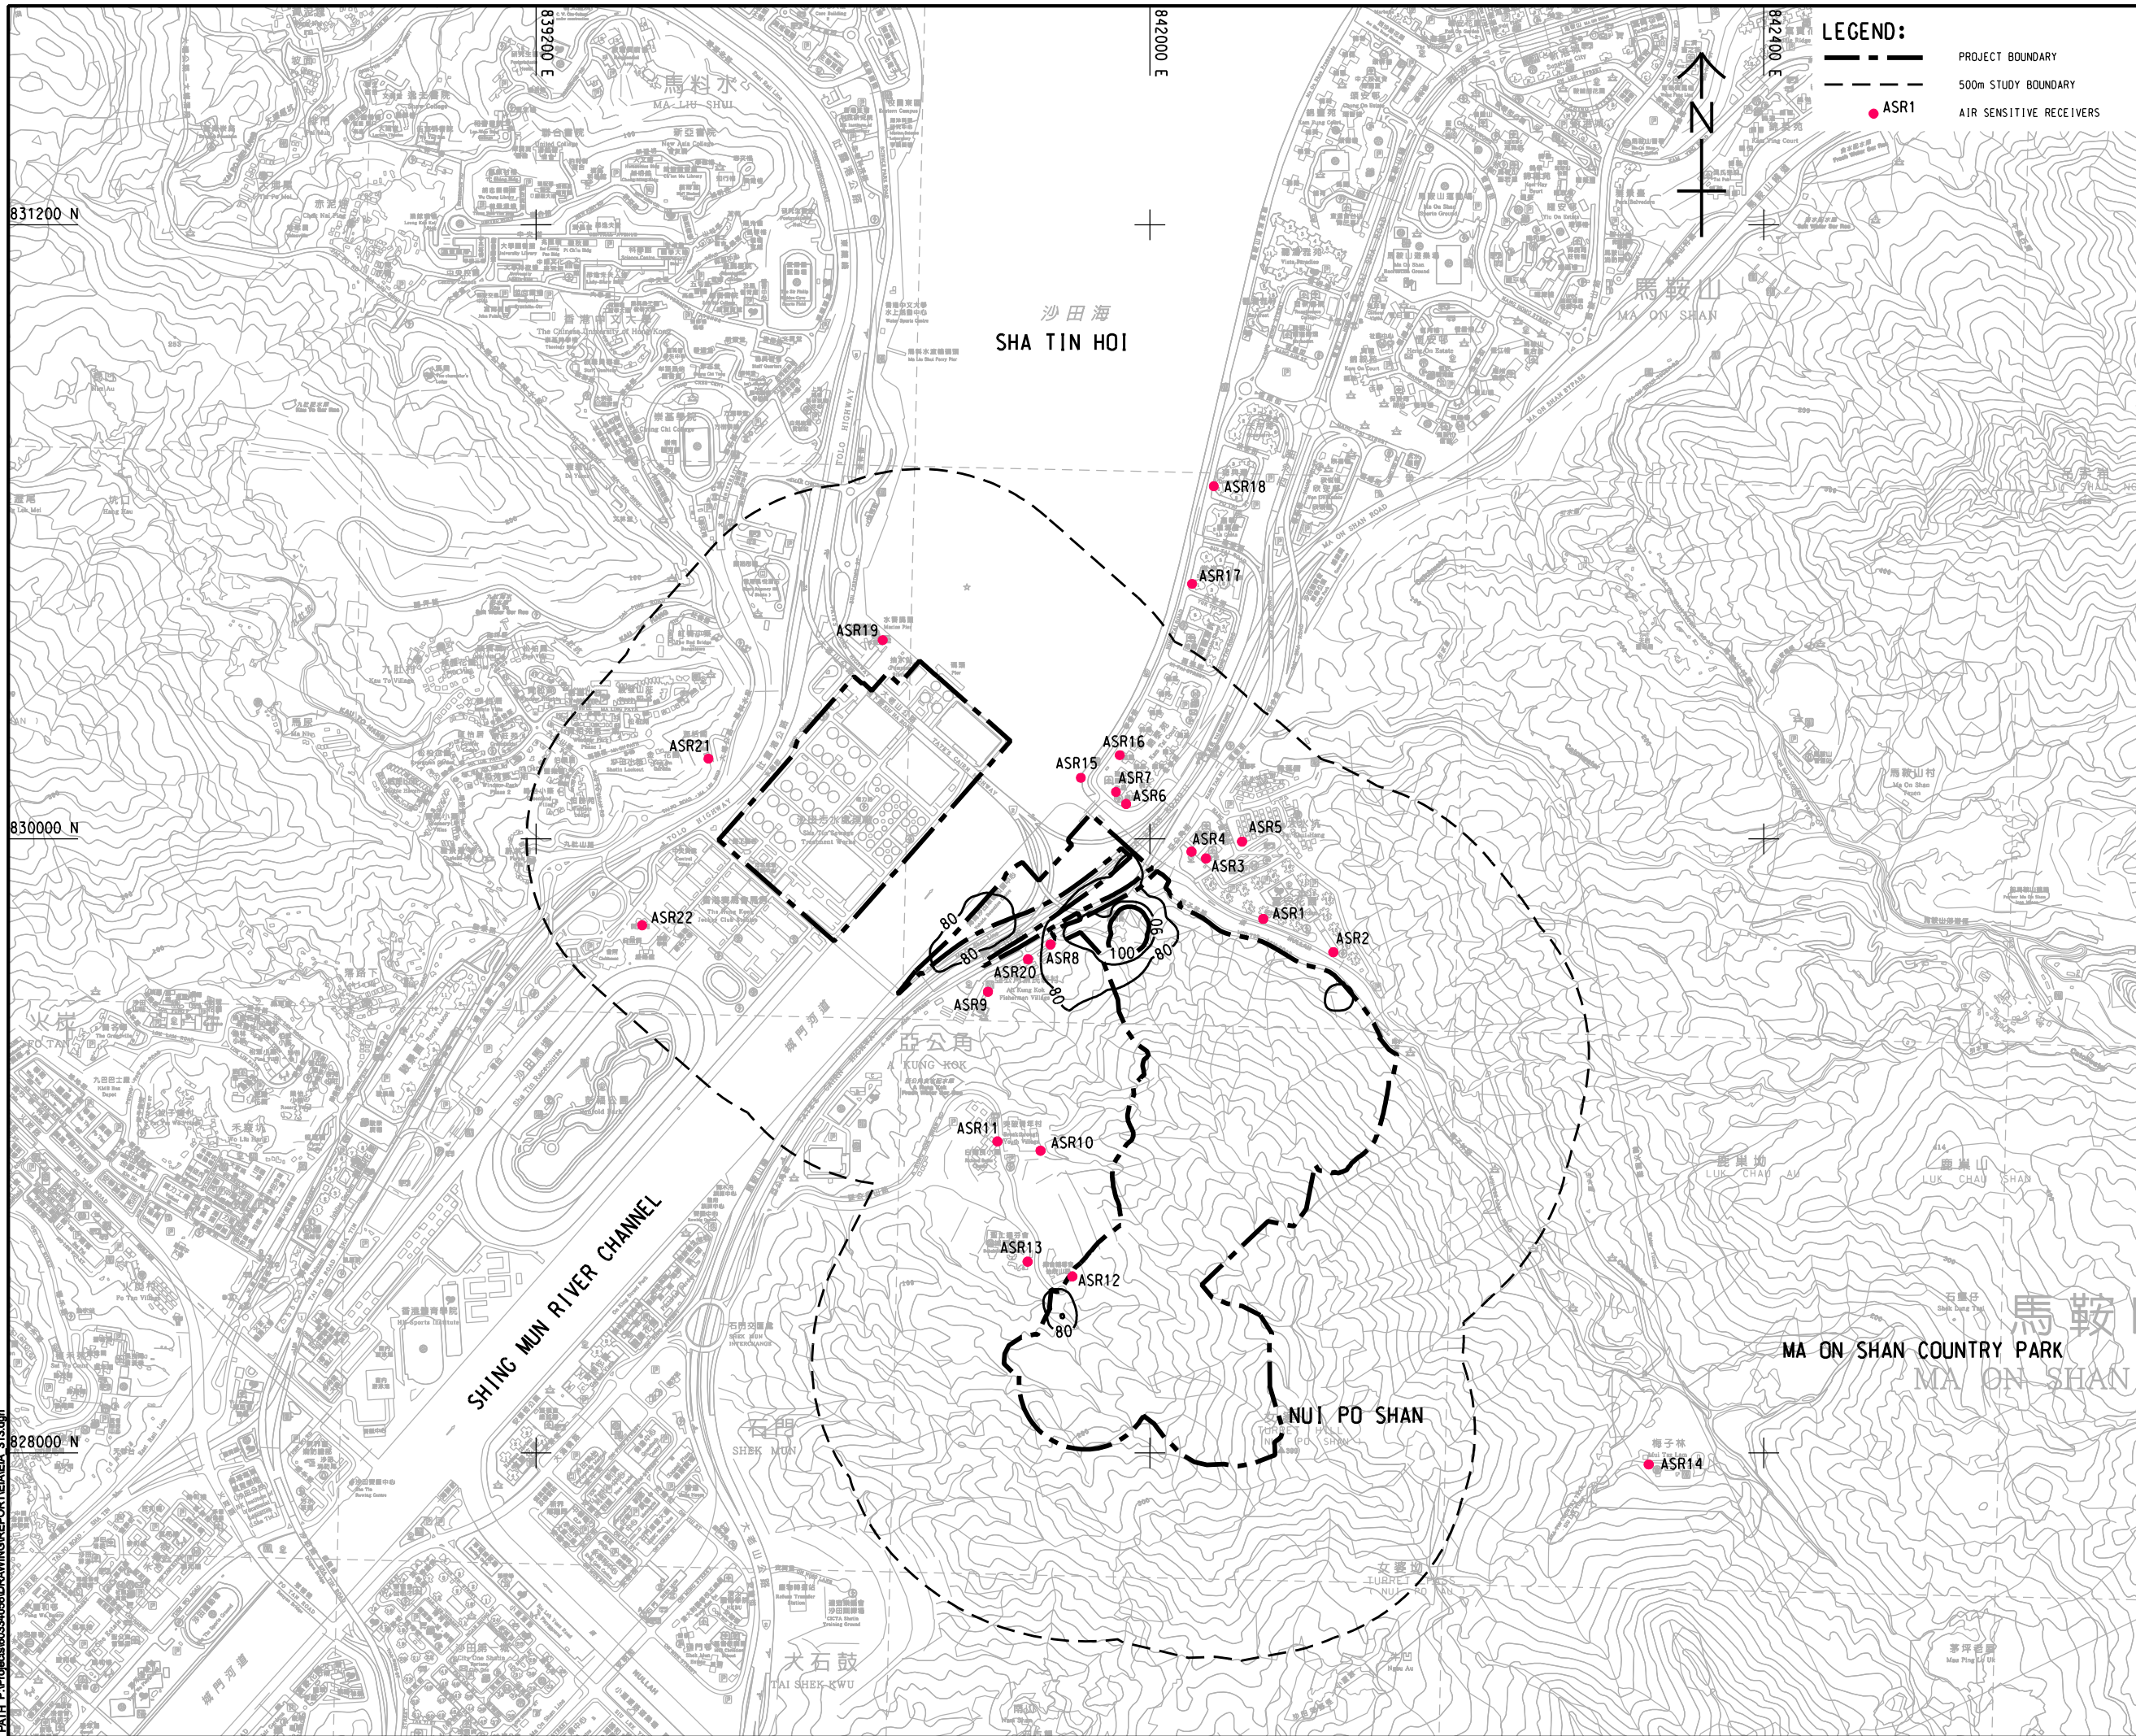

LEGEND:

- PROJECT BOUNDARY
- 500m STUDY BOUNDARY
- ASR1
- AIR SENSITIVE RECEIVERS

AECOM

PROJECT
RELOCATION OF SHA TIN SEWAGE TREATMENT WORKS TO CAVERNS: CAVERNS AND SEWAGE TREATMENT WORKS - INVESTIGATION, DESIGN AND CONSTRUCTION

CLIENT
渠務署
 Drainage Services Department

CONSULTANT
 AECOM Asia Company Ltd.
 www.aecom.com

SUB-CONSULTANTS
 分判工程師有限公司


ISSUE/REVISION

NO.	DATE	DESCRIPTION	CHK.

STATUS
 核准

SCALE
 比例: A3 1: 16000

DIMENSION UNIT
 尺寸單位: METRES

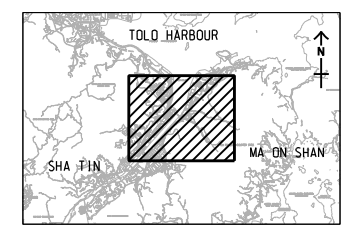

PROJECT NO.
 項目編號: 60334056

CONTRACT NO.
 合約編號: CE 30/2014 (DS)

SHEET TITLE
 圖紙名稱: 10TH HIGHEST CUMULATIVE DAILY RSP CONCENTRATION ($\mu\text{g}/\text{m}^3$) AT 1.5 MAG (CONSTRUCTION OF CSTW) (TIER 2A, MITIGATED SCENARIO)

SHEET NUMBER
 圖紙編號: 60334056/EIA/3.13

This drawing has been prepared for the use of AECOM's client. It may not be used, modified, reproduced or relied upon by third parties, except as agreed by AECOM or as required by law. AECOM accepts no responsibility, and denies any liability whatsoever, to any party, for losses or claims on this drawing without AECOM's express written consent. Do not scale this document. All measurements must be obtained from the stated dimensions.