


ISO A1 594mm x 841mm
 Approved:
 Checked:
 Designer:
 Project Management Initials:
 Pld File by: PENGMW 2016/02/26
 PATH: P:\proj\60334056\DRAWING\REPORT\EA\EA_327.dgn

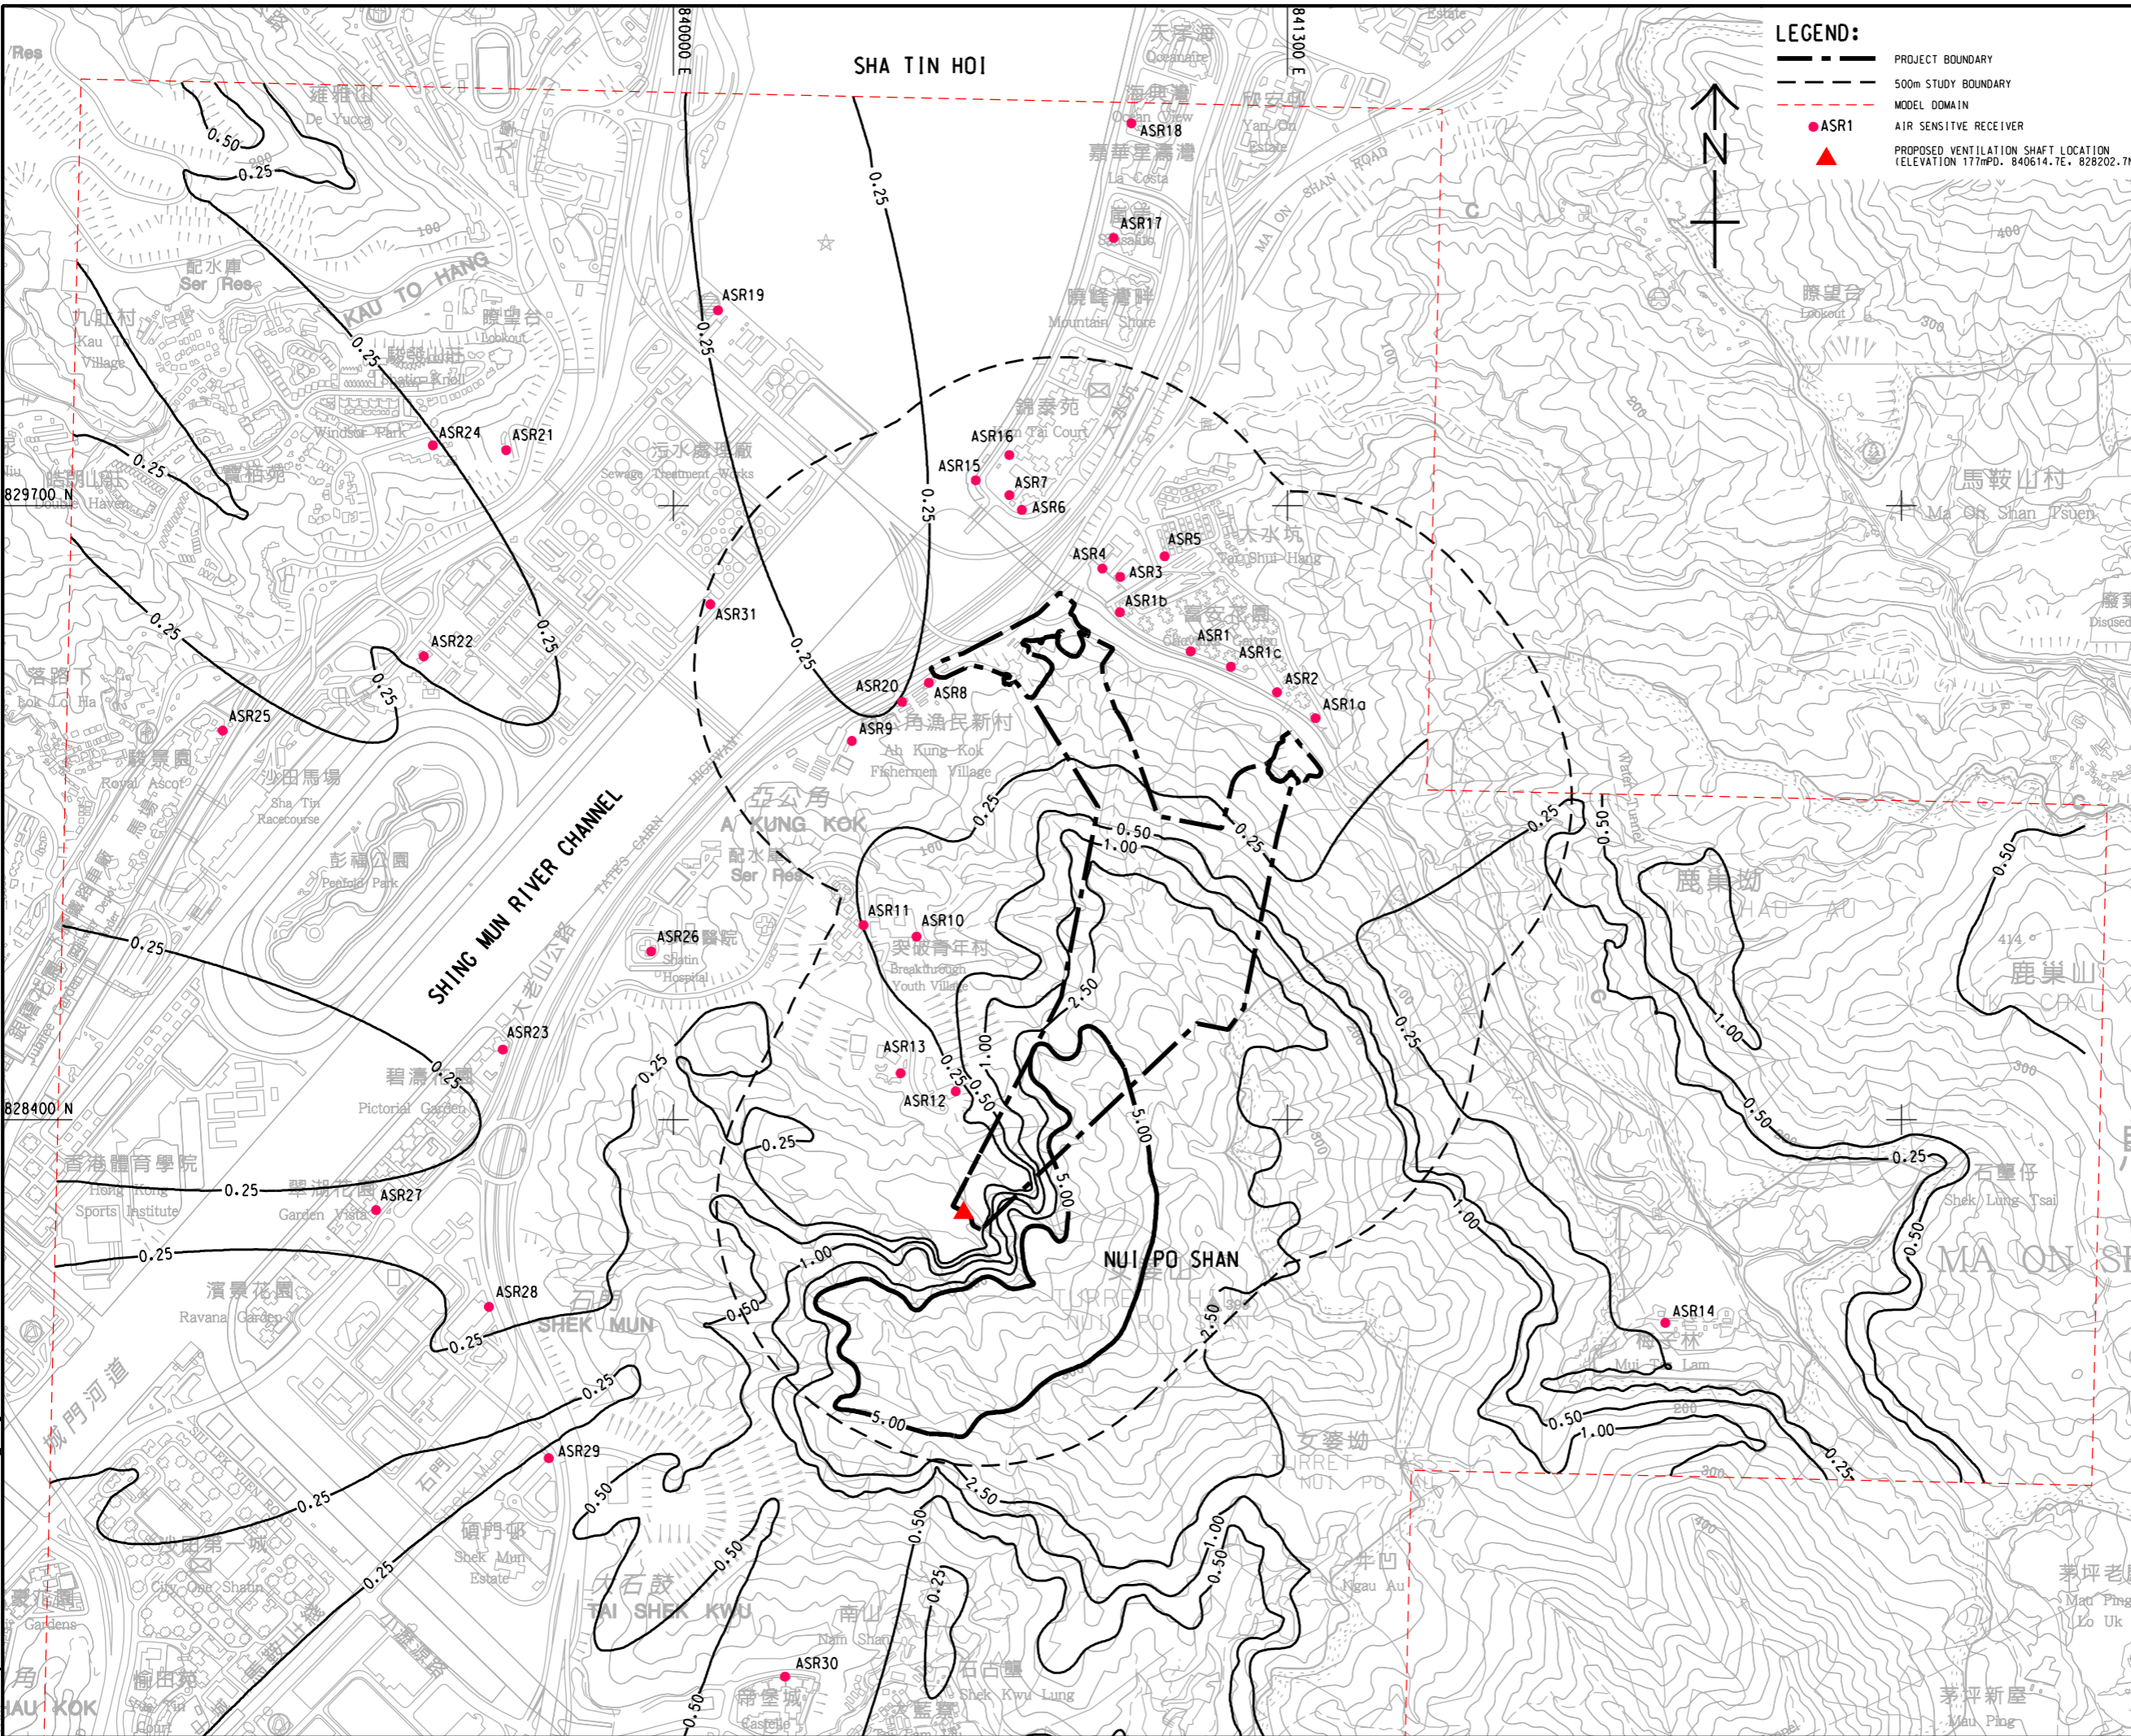

LEGEND:

- PROJECT BOUNDARY
- 500m STUDY BOUNDARY
- MODEL DOMAIN
- ASR1
- ▲ AIR SENSITIVE RECEIVER
- ▲ PROPOSED VENTILATION SHAFT LOCATION (ELEVATION 177mPD, 840614.7E, 828202.7N)

AECOM

PROJECT
 項目
RELOCATION OF SHA TIN SEWAGE TREATMENT WORKS TO CAVERNS: CAVERNS AND SEWAGE TREATMENT WORKS - INVESTIGATION, DESIGN AND CONSTRUCTION

CLIENT
 業主
 渠務署
 Drainage Services Department

CONSULTANT
 工程顧問公司
 AECOM Asia Company Ltd.
 www.aecom.com

SUB-CONSULTANTS
 分判工程顧問公司

ISSUE/REVISION
 修訂


IR	DATE	DESCRIPTION	CHK

STATUS
 階段

SCALE
 比例
 A3 1: 13000

DIMENSION UNIT
 尺寸單位
 METRES

KEY PLAN A3 1: 500000

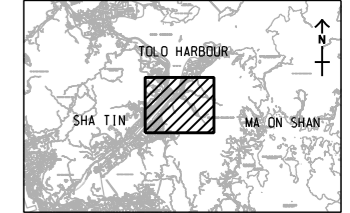

PROJECT NO.
 項目編號
 60334056

CONTRACT NO.
 合約編號
 CE 30/2014 (DS)


SHEET TITLE
 圖則名稱
CONTOURS OF 5-SECOND AVERAGE ODOUR CONCENTRATION IN OU/m³ AT 1.5 MAG (INTERIM STAGE)

SHEET NUMBER
 圖則編號
 60334056/EIA/3.27

This drawing has been prepared for the use of AECOM's client. It may not be used, modified, reproduced or relied upon by third parties, except as approved by AECOM or as required by law. AECOM accepts no responsibility, and denies any liability whatsoever, for any party that uses or relies on this drawing without AECOM's express written consent. Do not scale this document. All measurements must be obtained from the stated dimensions.

ISO A1 594mm x 841mm
Approved:
Checked:
Designer:
Project Management Initials:

Pdf File by: PENGM
2016/05/26
PATH: P:\Project\60334056\DRAWING\REPORT\EA1EA 328.dgn

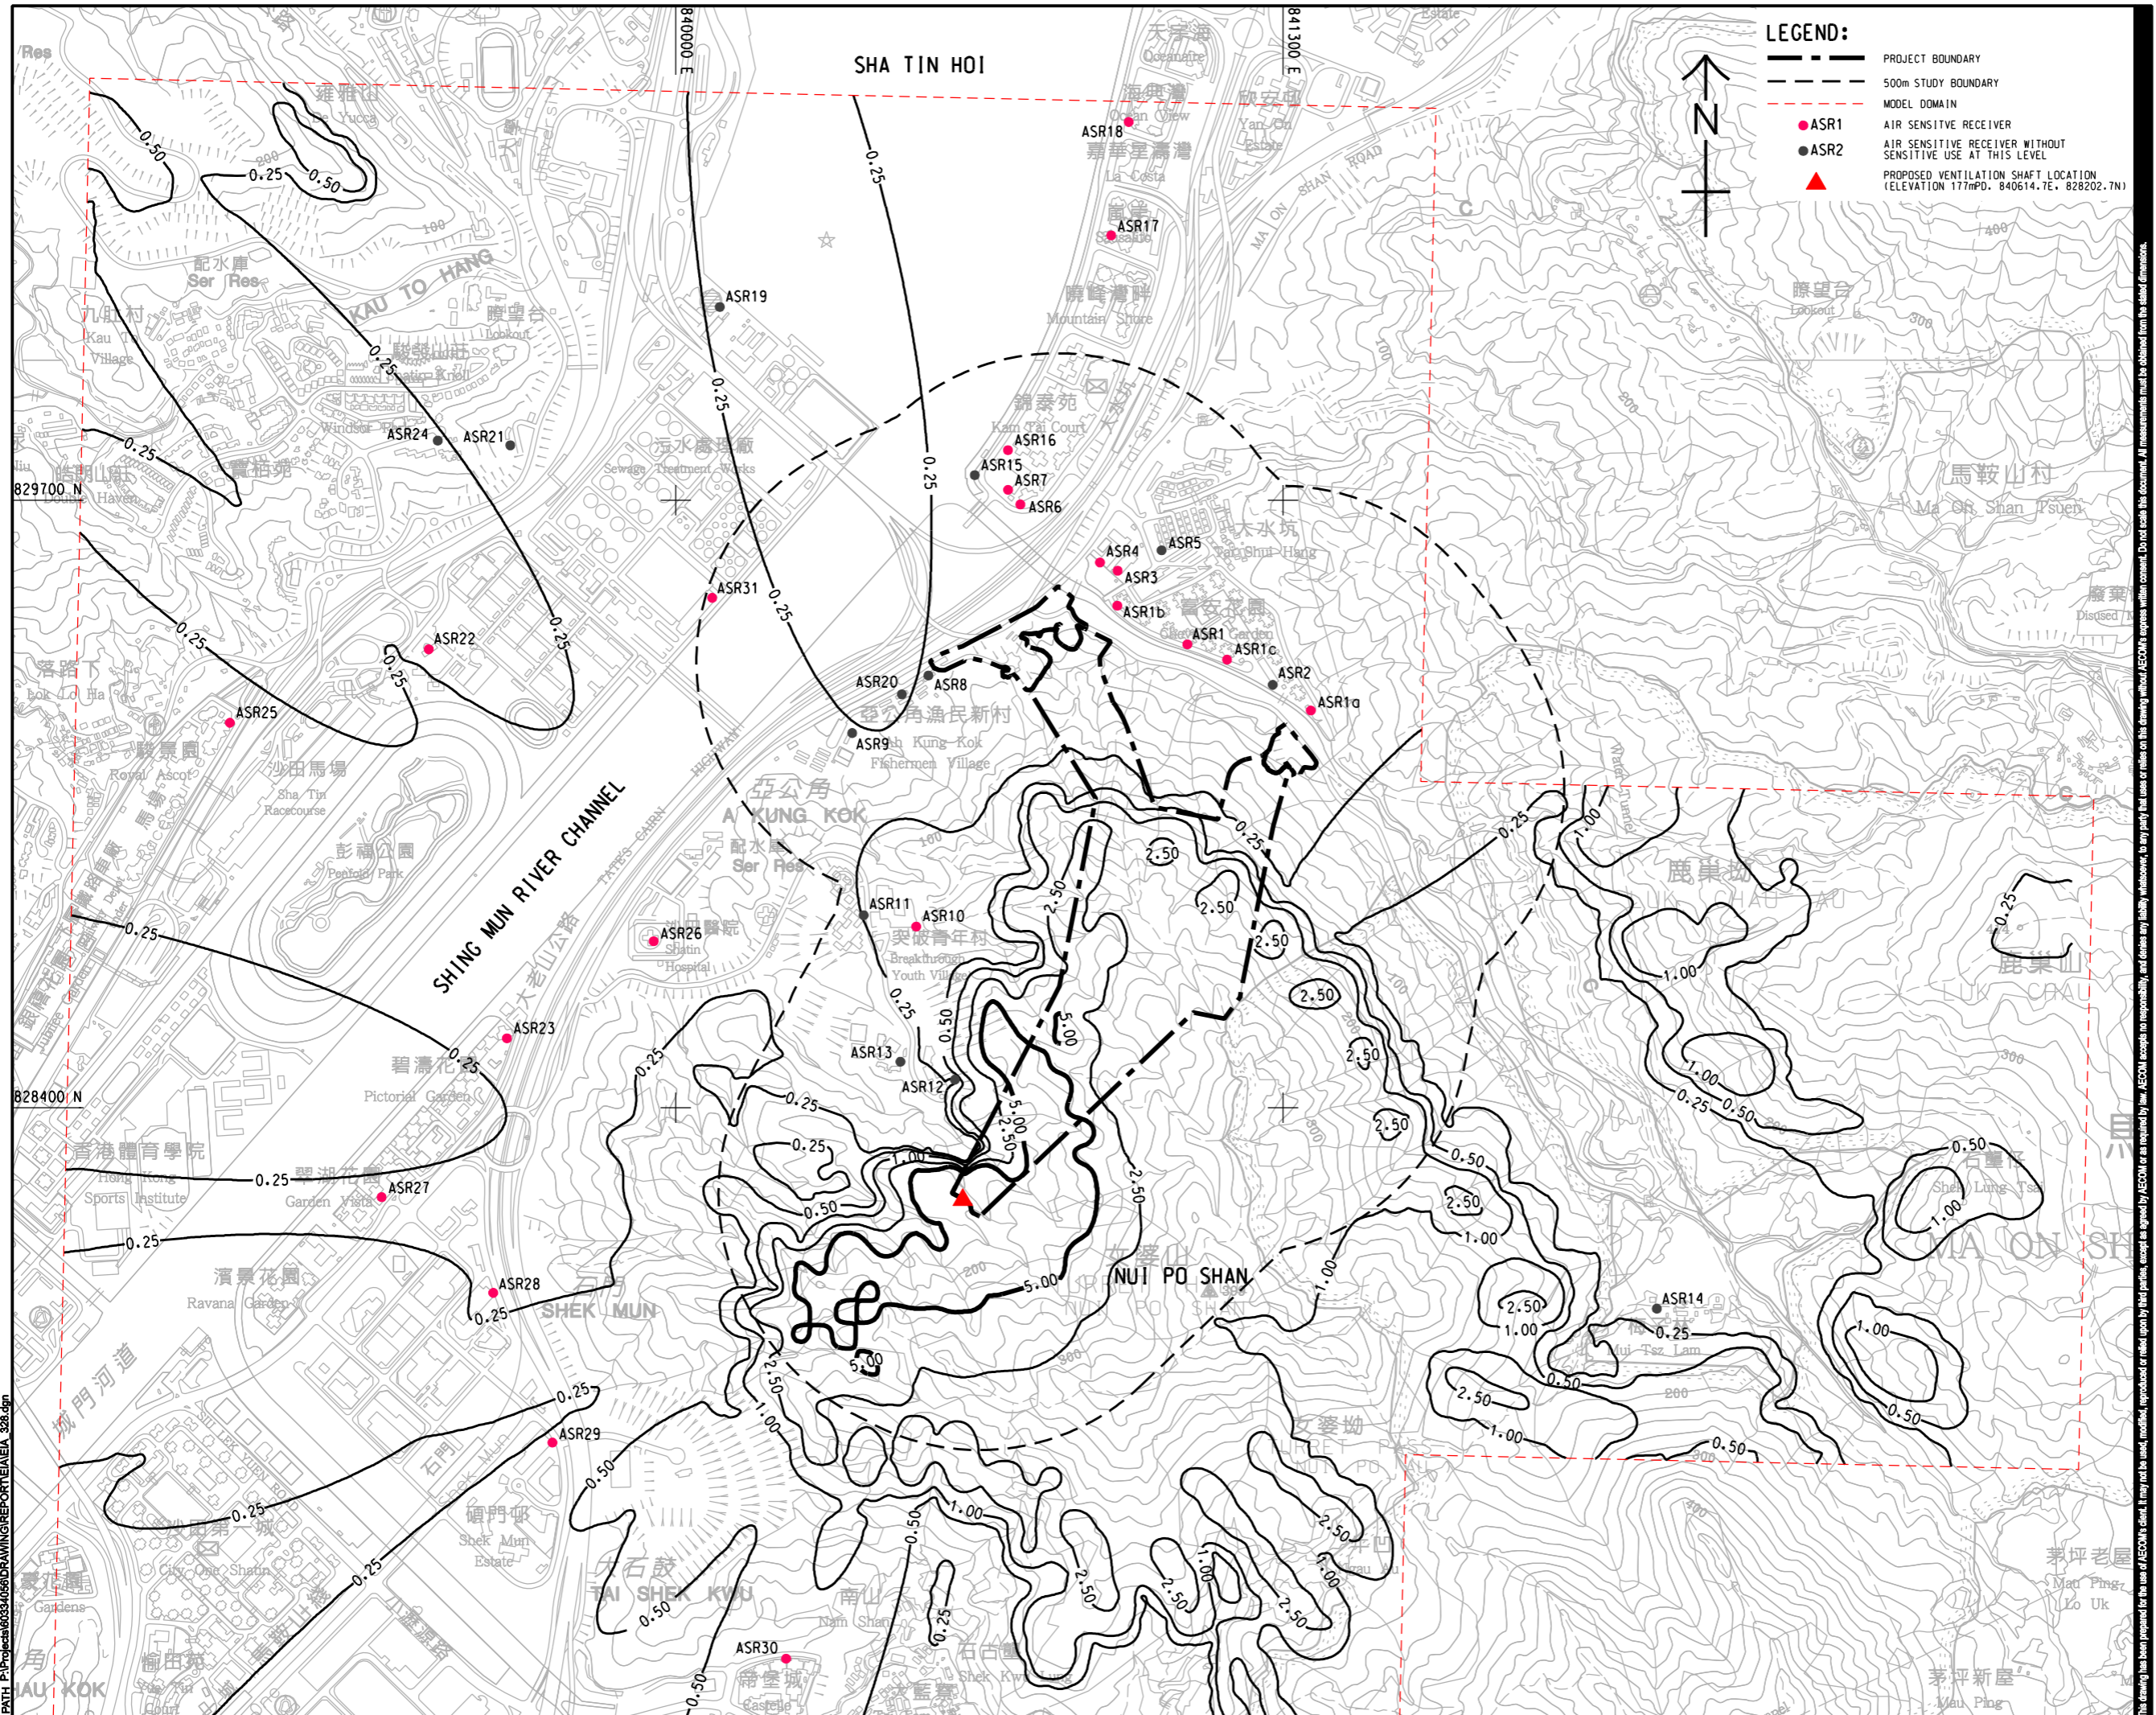

LEGEND:

- PROJECT BOUNDARY
- - - 500m STUDY BOUNDARY
- MODEL DOMAIN
- ASR1 AIR SENSITIVE RECEIVER
- ASR2 AIR SENSITIVE RECEIVER WITHOUT SENSITIVE USE AT THIS LEVEL
- ▲ PROPOSED VENTILATION SHAFT LOCATION (ELEVATION 177mPD, 840614.7E, 828202.7N)



AECOM

PROJECT
RELOCATION OF SHA TIN SEWAGE TREATMENT WORKS TO CAVERNS: CAVERNS AND SEWAGE TREATMENT WORKS - INVESTIGATION, DESIGN AND CONSTRUCTION

CLIENT
渠務署
Drainage Services Department

CONSULTANT
AECOM Asia Company Ltd.
www.aecom.com

SUB-CONSULTANTS
分判工程顧問公司


ISSUE/REVISION

IR	DATE	DESCRIPTION	CHK

STATUS

SCALE 比例: A3 1: 13000
DIMENSION UNIT 尺寸單位: METRES

KEY PLAN A3 1: 500000

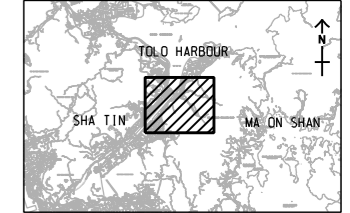


PROJECT NO. 項目編號: 60334056
CONTRACT NO. 合約編號: CE 30/2014 (DS)

SHEET TITLE
CONTOURS OF 5-SECOND AVERAGE ODOUR CONCENTRATION IN OU/m³ AT 30 mAG (INTERIM STAGE)

SHEET NUMBER
圖號: 60334056/EIA/3.28

This drawing has been prepared for the use of AECOM's client. It may not be used, modified, reproduced or relied upon by third parties, except as required by law. AECOM accepts no responsibility, and denies any liability whatsoever, for any party that uses or relies on this drawing without AECOM's express written consent. Do not scale this document. All measurements must be obtained from the stated dimensions.

Pd File by: PENGM 2016/02/26
 PATH: P:\proj\60334056\DRAWING\REPORT\EA\EA_329.dgn
 Project Management Initials: Designer: Checked: Approved: ISO A1 594mm x 841mm

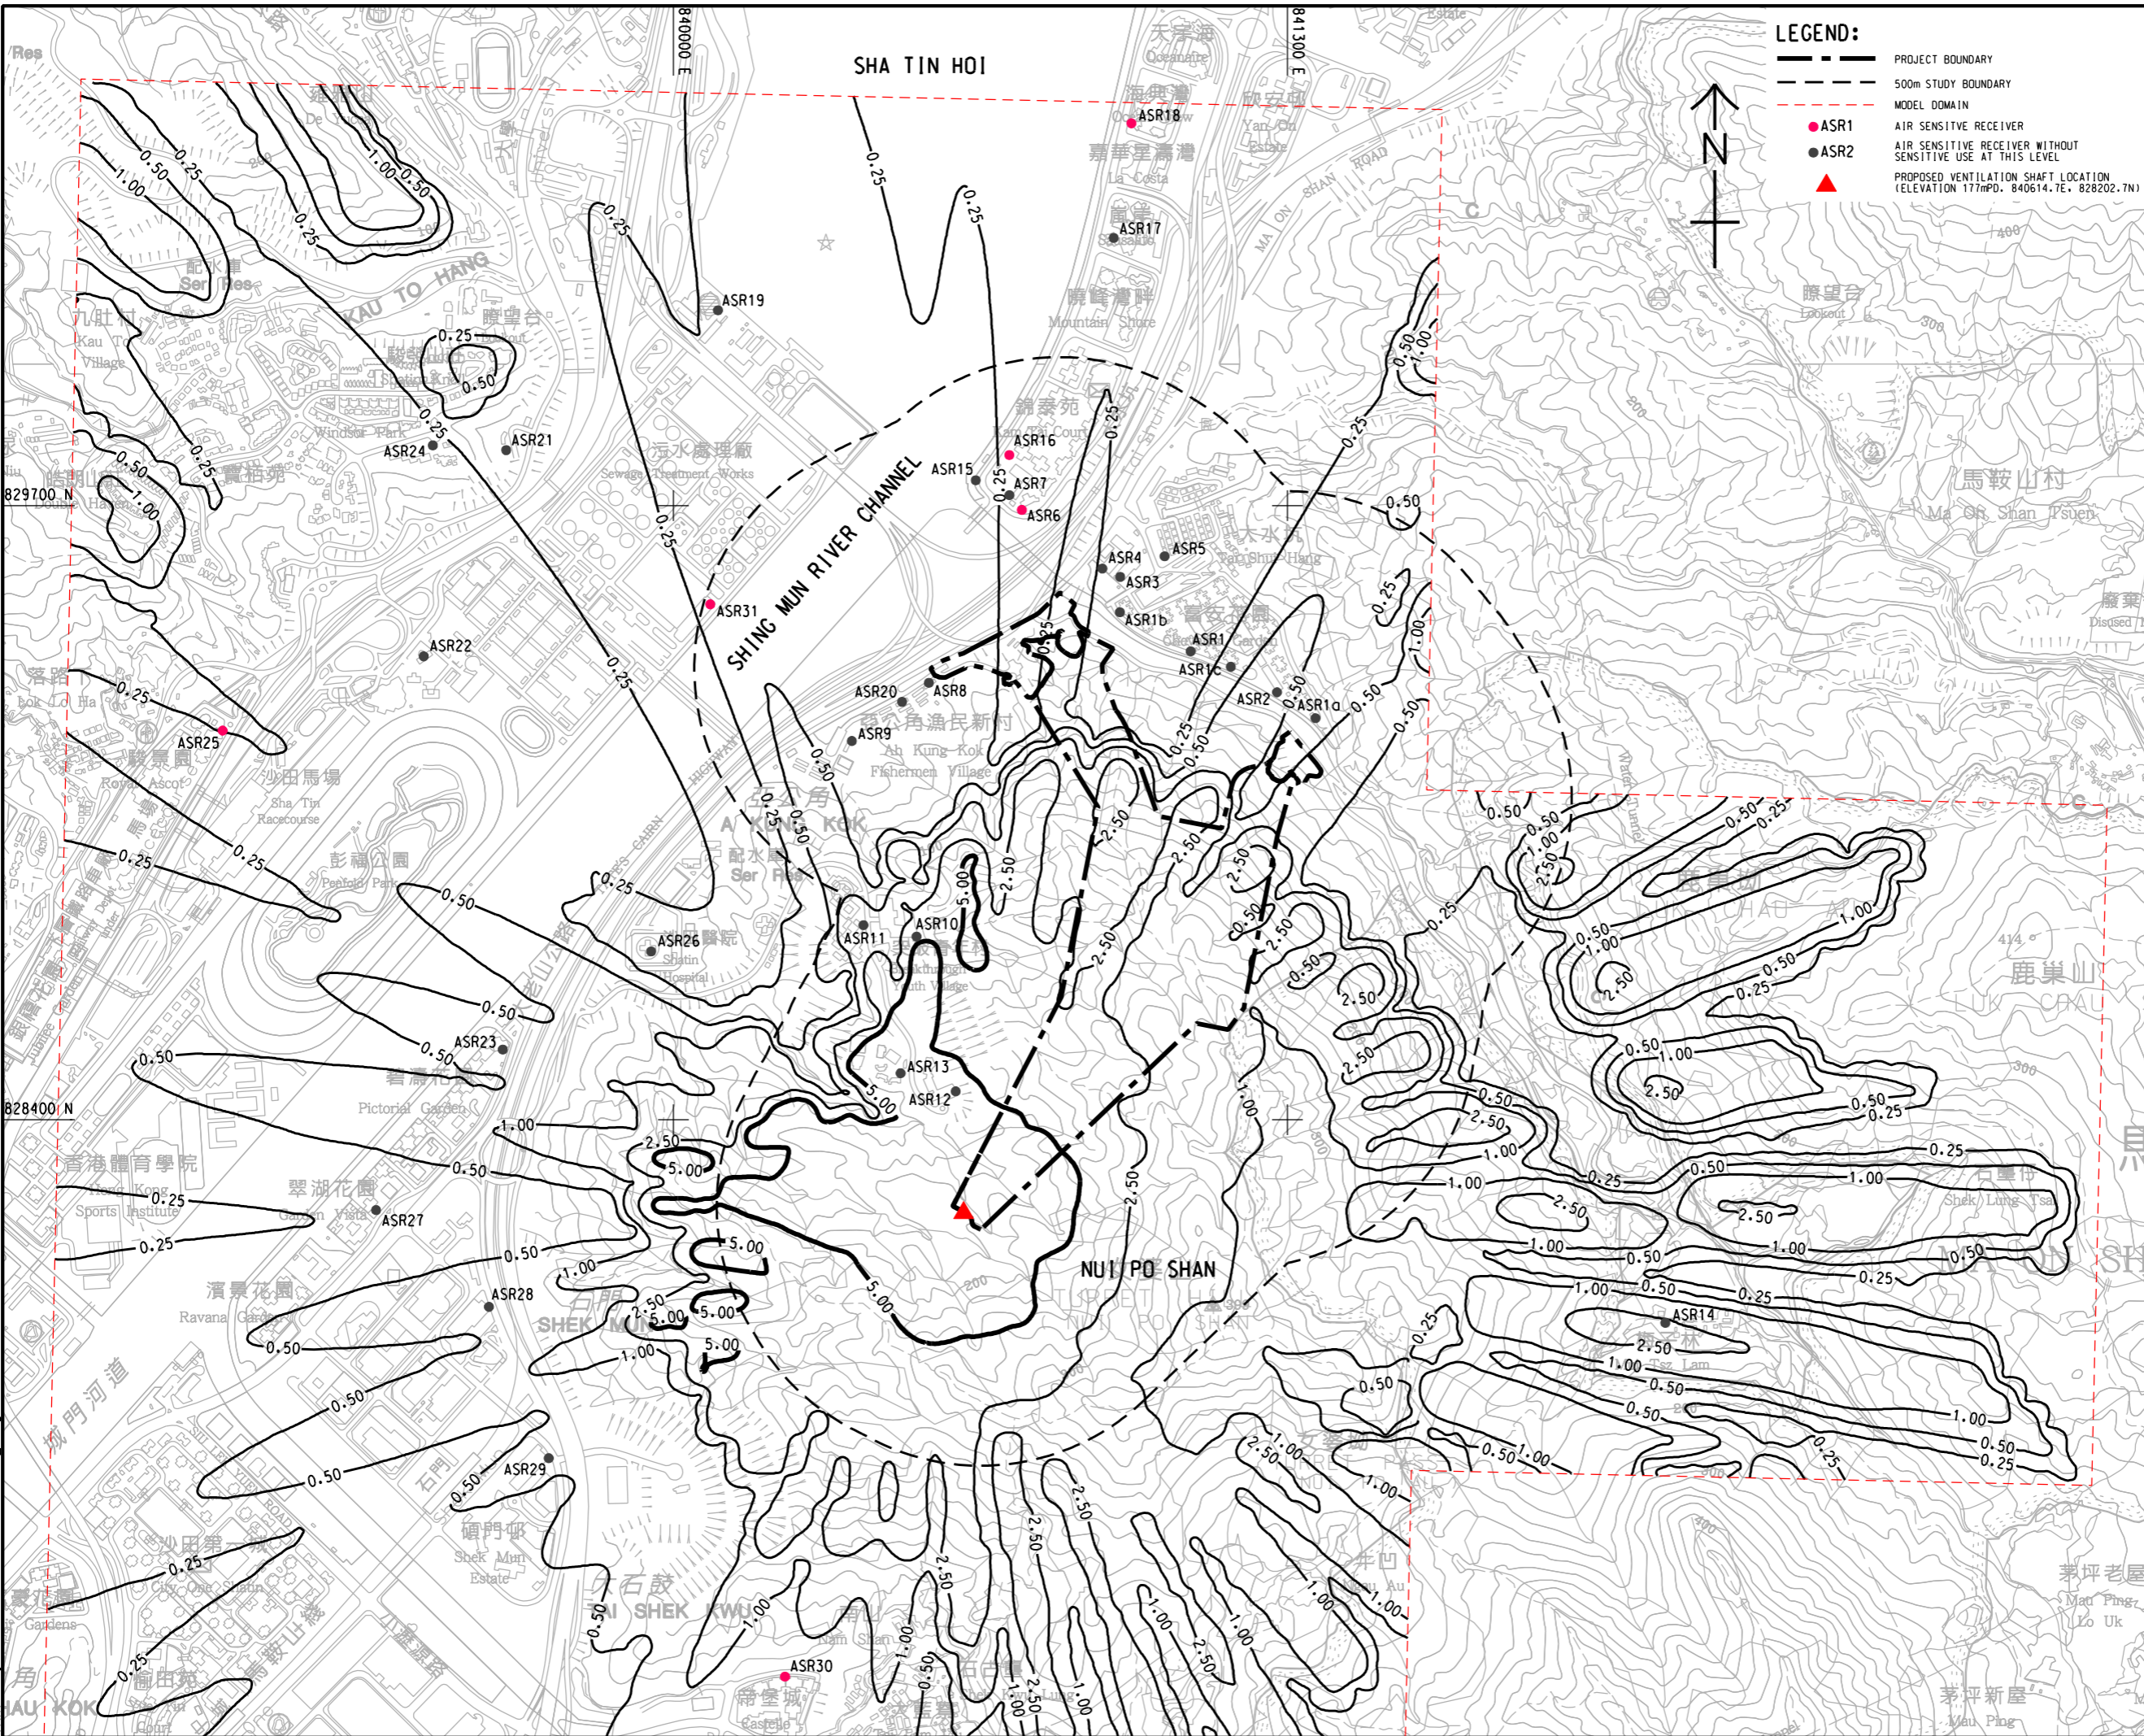

LEGEND:

- PROJECT BOUNDARY
- - - 500m STUDY BOUNDARY
- MODEL DOMAIN
- ASR1 AIR SENSITIVE RECEIVER
- ASR2 AIR SENSITIVE RECEIVER WITHOUT SENSITIVE USE AT THIS LEVEL
- ▲ PROPOSED VENTILATION SHAFT LOCATION (ELEVATION 177mPD, 840614.7E, 828202.7N)



AECOM

PROJECT
 項目
RELOCATION OF SHA TIN SEWAGE TREATMENT WORKS TO CAVERNS: CAVERNS AND SEWAGE TREATMENT WORKS - INVESTIGATION, DESIGN AND CONSTRUCTION

CLIENT
 業主
 渠務署
 Drainage Services Department

CONSULTANT
 工程顧問公司
 AECOM Asia Company Ltd.
 www.aecom.com

SUB-CONSULTANTS
 分門工程顧問公司

ISSUE/REVISION
 修訂


IR/ 修訂	DATE/ 日期	DESCRIPTION/ 內容摘要	CHK/ 校核

STATUS
 狀態

SCALE
 比例
 A3 1: 13000

DIMENSION UNIT
 尺寸單位
 METRES

KEY PLAN A3 1: 500000

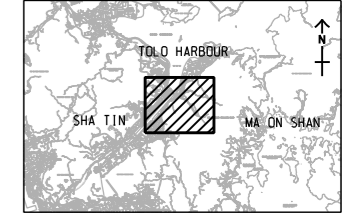

PROJECT NO.
 項目編號
 60334056


CONTRACT NO.
 合約編號
 CE 30/2014 (DS)

SHEET TITLE
 圖名
CONTOURS OF 5-SECOND AVERAGE ODOUR CONCENTRATION IN OU/m³ AT 100 MAG (INTERIM STAGE)

SHEET NUMBER
 圖號
 60334056/EIA/3.29

This drawing has been prepared for the use of AECOM's client. It may not be used, modified, reproduced or relied upon by third parties, except as required by law. AECOM accepts no responsibility, and denies any liability whatsoever, for any party that uses or relies on this drawing without AECOM's express written consent. Do not scale this document. All measurements must be obtained from the stated dimensions.

ISO A1 594mm x 841mm
 Approved:
 Checked:
 Designer:
 Project Management Initials:
 Pld File by: PENGM 2016/05/25
 PATH: P:\proj\60334056\DRAWING\REPORT\EA\EA_330.dgn

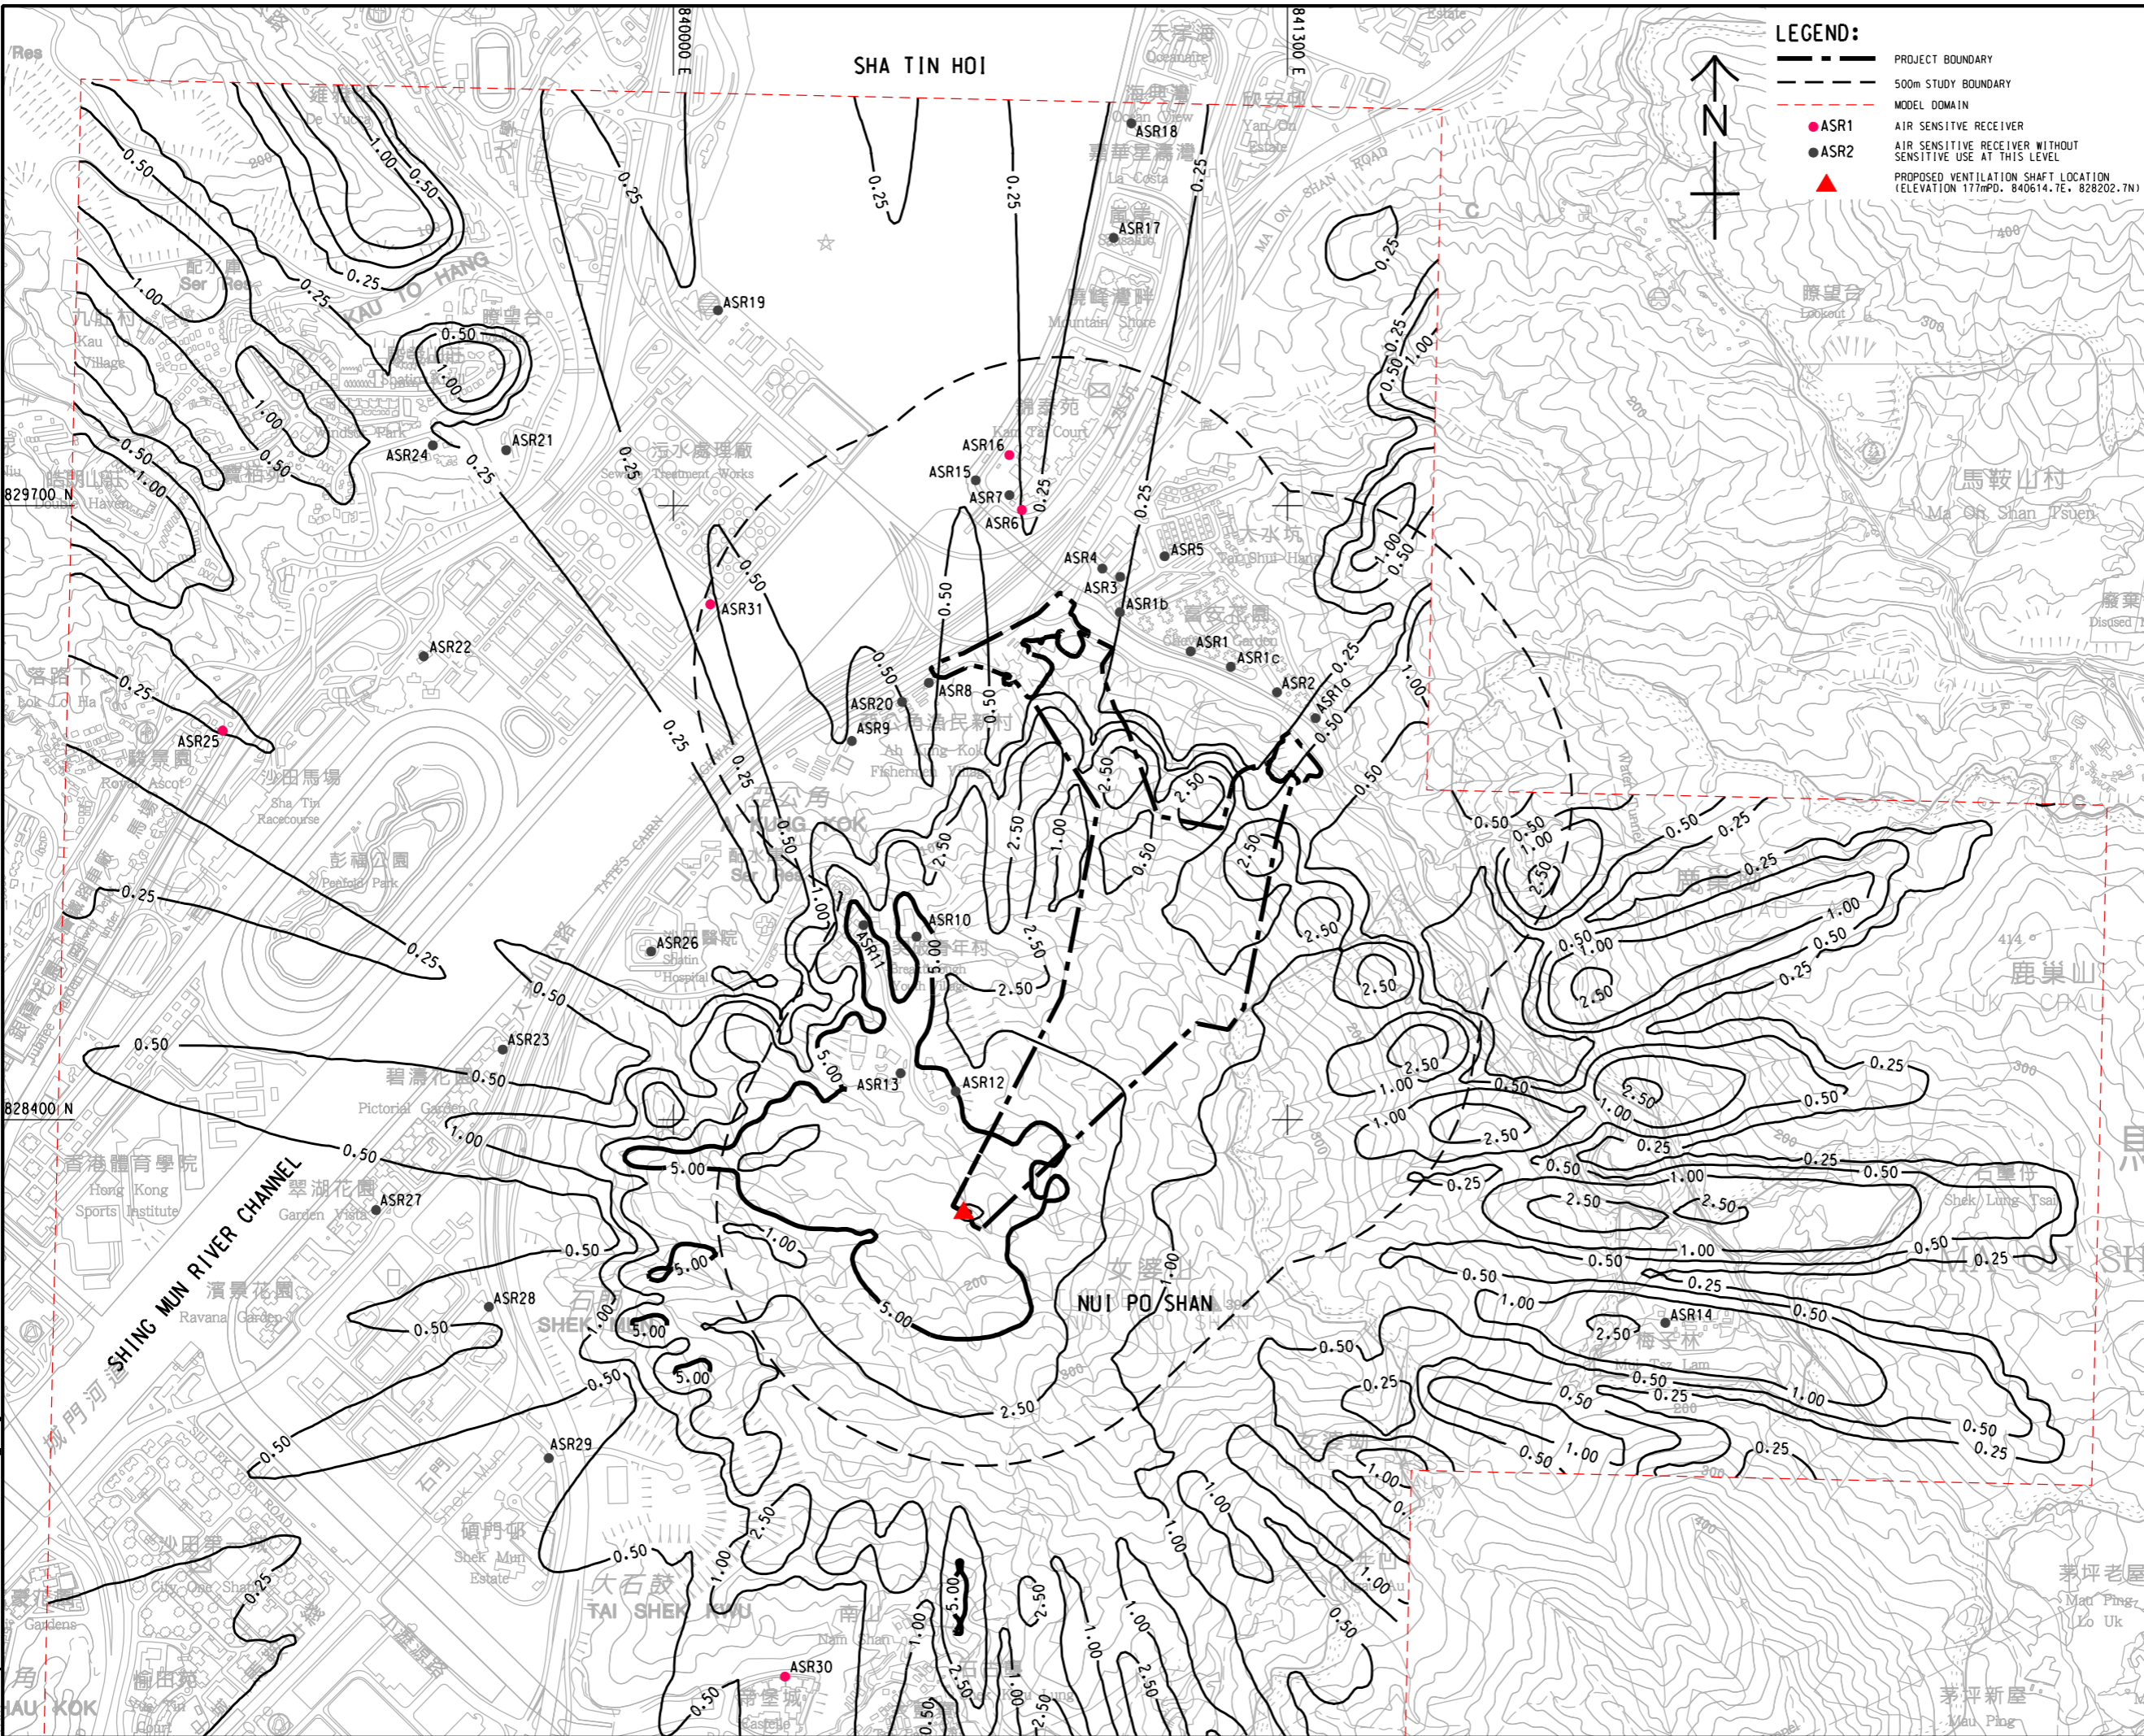

LEGEND:

- PROJECT BOUNDARY
- 500m STUDY BOUNDARY
- MODEL DOMAIN
- ASR1 AIR SENSITIVE RECEIVER
- ASR2 AIR SENSITIVE RECEIVER WITHOUT SENSITIVE USE AT THIS LEVEL
- ▲ PROPOSED VENTILATION SHAFT LOCATION (ELEVATION 177mPD, 840614.7E, 828202.7N)

AECOM

PROJECT
 項目
RELOCATION OF SHA TIN SEWAGE TREATMENT WORKS TO CAVERNS: CAVERNS AND SEWAGE TREATMENT WORKS - INVESTIGATION, DESIGN AND CONSTRUCTION

CLIENT
 業主
 渠務署
 Drainage Services Department

CONSULTANT
 工程顧問公司
 AECOM Asia Company Ltd.
 www.aecom.com

SUB-CONSULTANTS
 分判工程顧問公司

ISSUE/REVISION
 修訂


I/R	DATE	DESCRIPTION	CHK.

STATUS
 階段

SCALE
 比例
 A3 1: 13000

DIMENSION UNIT
 尺寸單位
 METRES

KEY PLAN A3 1: 500000

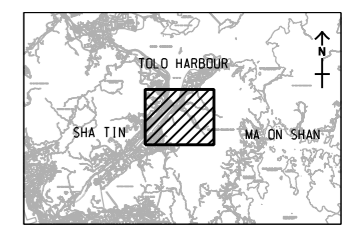

PROJECT NO.
 項目編號
 60334056

CONTRACT NO.
 合約編號
 CE 30/2014 (DS)

SHEET TITLE
 圖名
CONTOURS OF 5-SECOND AVERAGE ODOUR CONCENTRATION IN OU/m³ AT 120 mAG (INTERIM STAGE)

SHEET NUMBER
 圖號
 60334056/EIA/3.30

This drawing has been prepared for the use of AECOM's client. It may not be used, modified, reproduced or relied upon by third parties, except as approved by AECOM or as required by law. AECOM accepts no responsibility, and denies any liability whatsoever, for any party that uses or relies on this drawing without AECOM's express written consent. Do not scale this document. All measurements must be obtained from the related dimensions.