


ISO A1 594mm x 841mm
 Approved:
 Checked:
 Designer:
 Project Management Initials:
 Pld File by: PENGM 2016/05/26
 PATH: P:\proj\60334056\DRAWING\REPORT\EA\EA_330.dgn

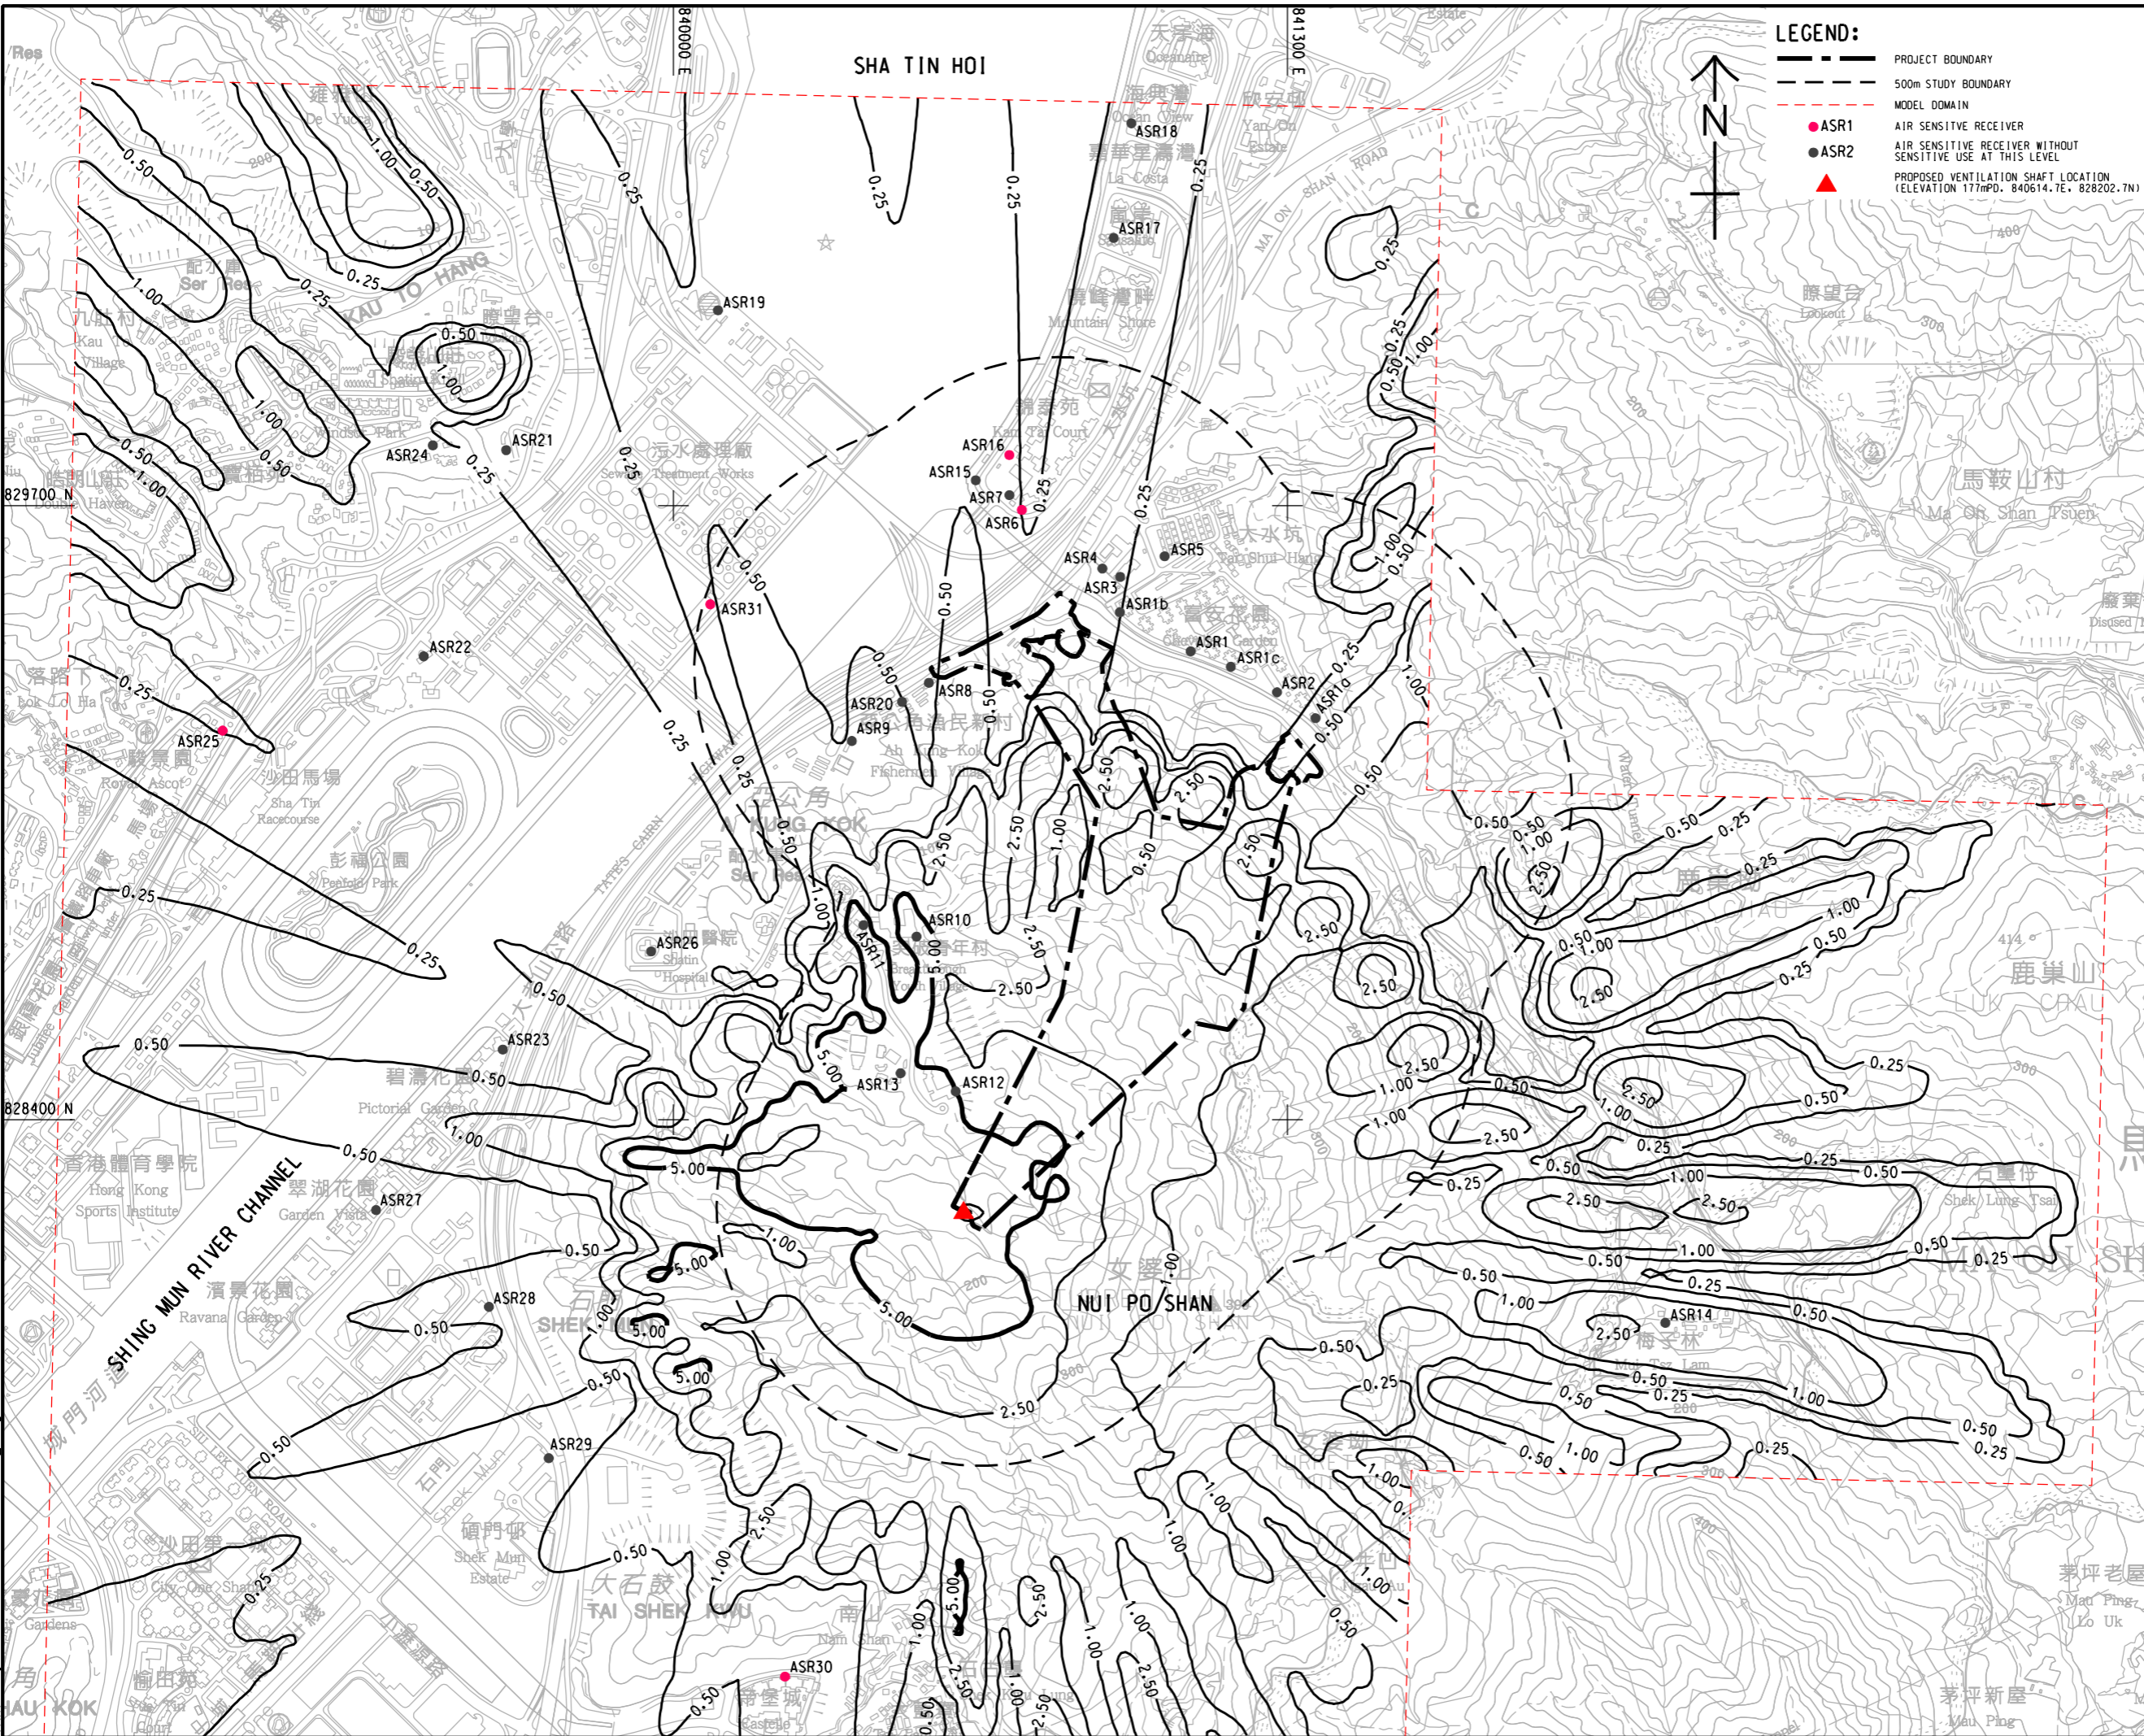

LEGEND:

- PROJECT BOUNDARY
- - - 500m STUDY BOUNDARY
- MODEL DOMAIN
- ASR1 AIR SENSITIVE RECEIVER
- ASR2 AIR SENSITIVE RECEIVER WITHOUT SENSITIVE USE AT THIS LEVEL
- ▲ PROPOSED VENTILATION SHAFT LOCATION (ELEVATION 177mPD, 840614.7E, 828202.7N)

AECOM

PROJECT
 RELOCATION OF SHA TIN SEWAGE TREATMENT WORKS TO CAVERNS: CAVERNS AND SEWAGE TREATMENT WORKS - INVESTIGATION, DESIGN AND CONSTRUCTION

CLIENT
 渠務署
 Drainage Services Department

CONSULTANT
 AECOM Asia Company Ltd.
 www.aecom.com

SUB-CONSULTANTS
 分判工程顧問公司

ISSUE/REVISION


NO.	DATE	DESCRIPTION	CHK.

STATUS
 核准

SCALE
 比例: A3 1: 13000

DIMENSION UNIT
 尺寸單位: METRES

KEY PLAN A3 1: 500000

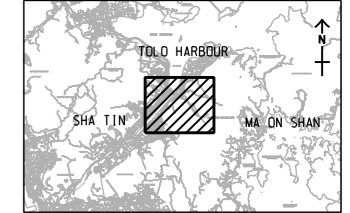

PROJECT NO.
 項目編號: 60334056

CONTRACT NO.
 合約編號: CE 30/2014 (DS)

SHEET TITLE
 圖名: CONTOURS OF 5-SECOND AVERAGE ODOUR CONCENTRATION IN OU/m³ AT 120 mAG (INTERIM STAGE)

SHEET NUMBER
 圖號: 60334056/EIA/3.30

This drawing has been prepared for the use of AECOM's client. It may not be used, modified, reproduced or relied upon by third parties, except as approved by AECOM or as required by law. AECOM accepts no responsibility, and denies any liability whatsoever, for any party that uses or relies on this drawing without AECOM's express written consent. All measurements must be obtained from the stated dimensions.