


ISO A1 594mm x 841mm  
 Approved:  
 Checked:  
 Designer:  
 Project Management Initials:  
 Pld File by: PENGMW 2016/02/26  
 PATH: P:\proj\60334056\DRAWING\REPORT\EA\EA\_331.dgn

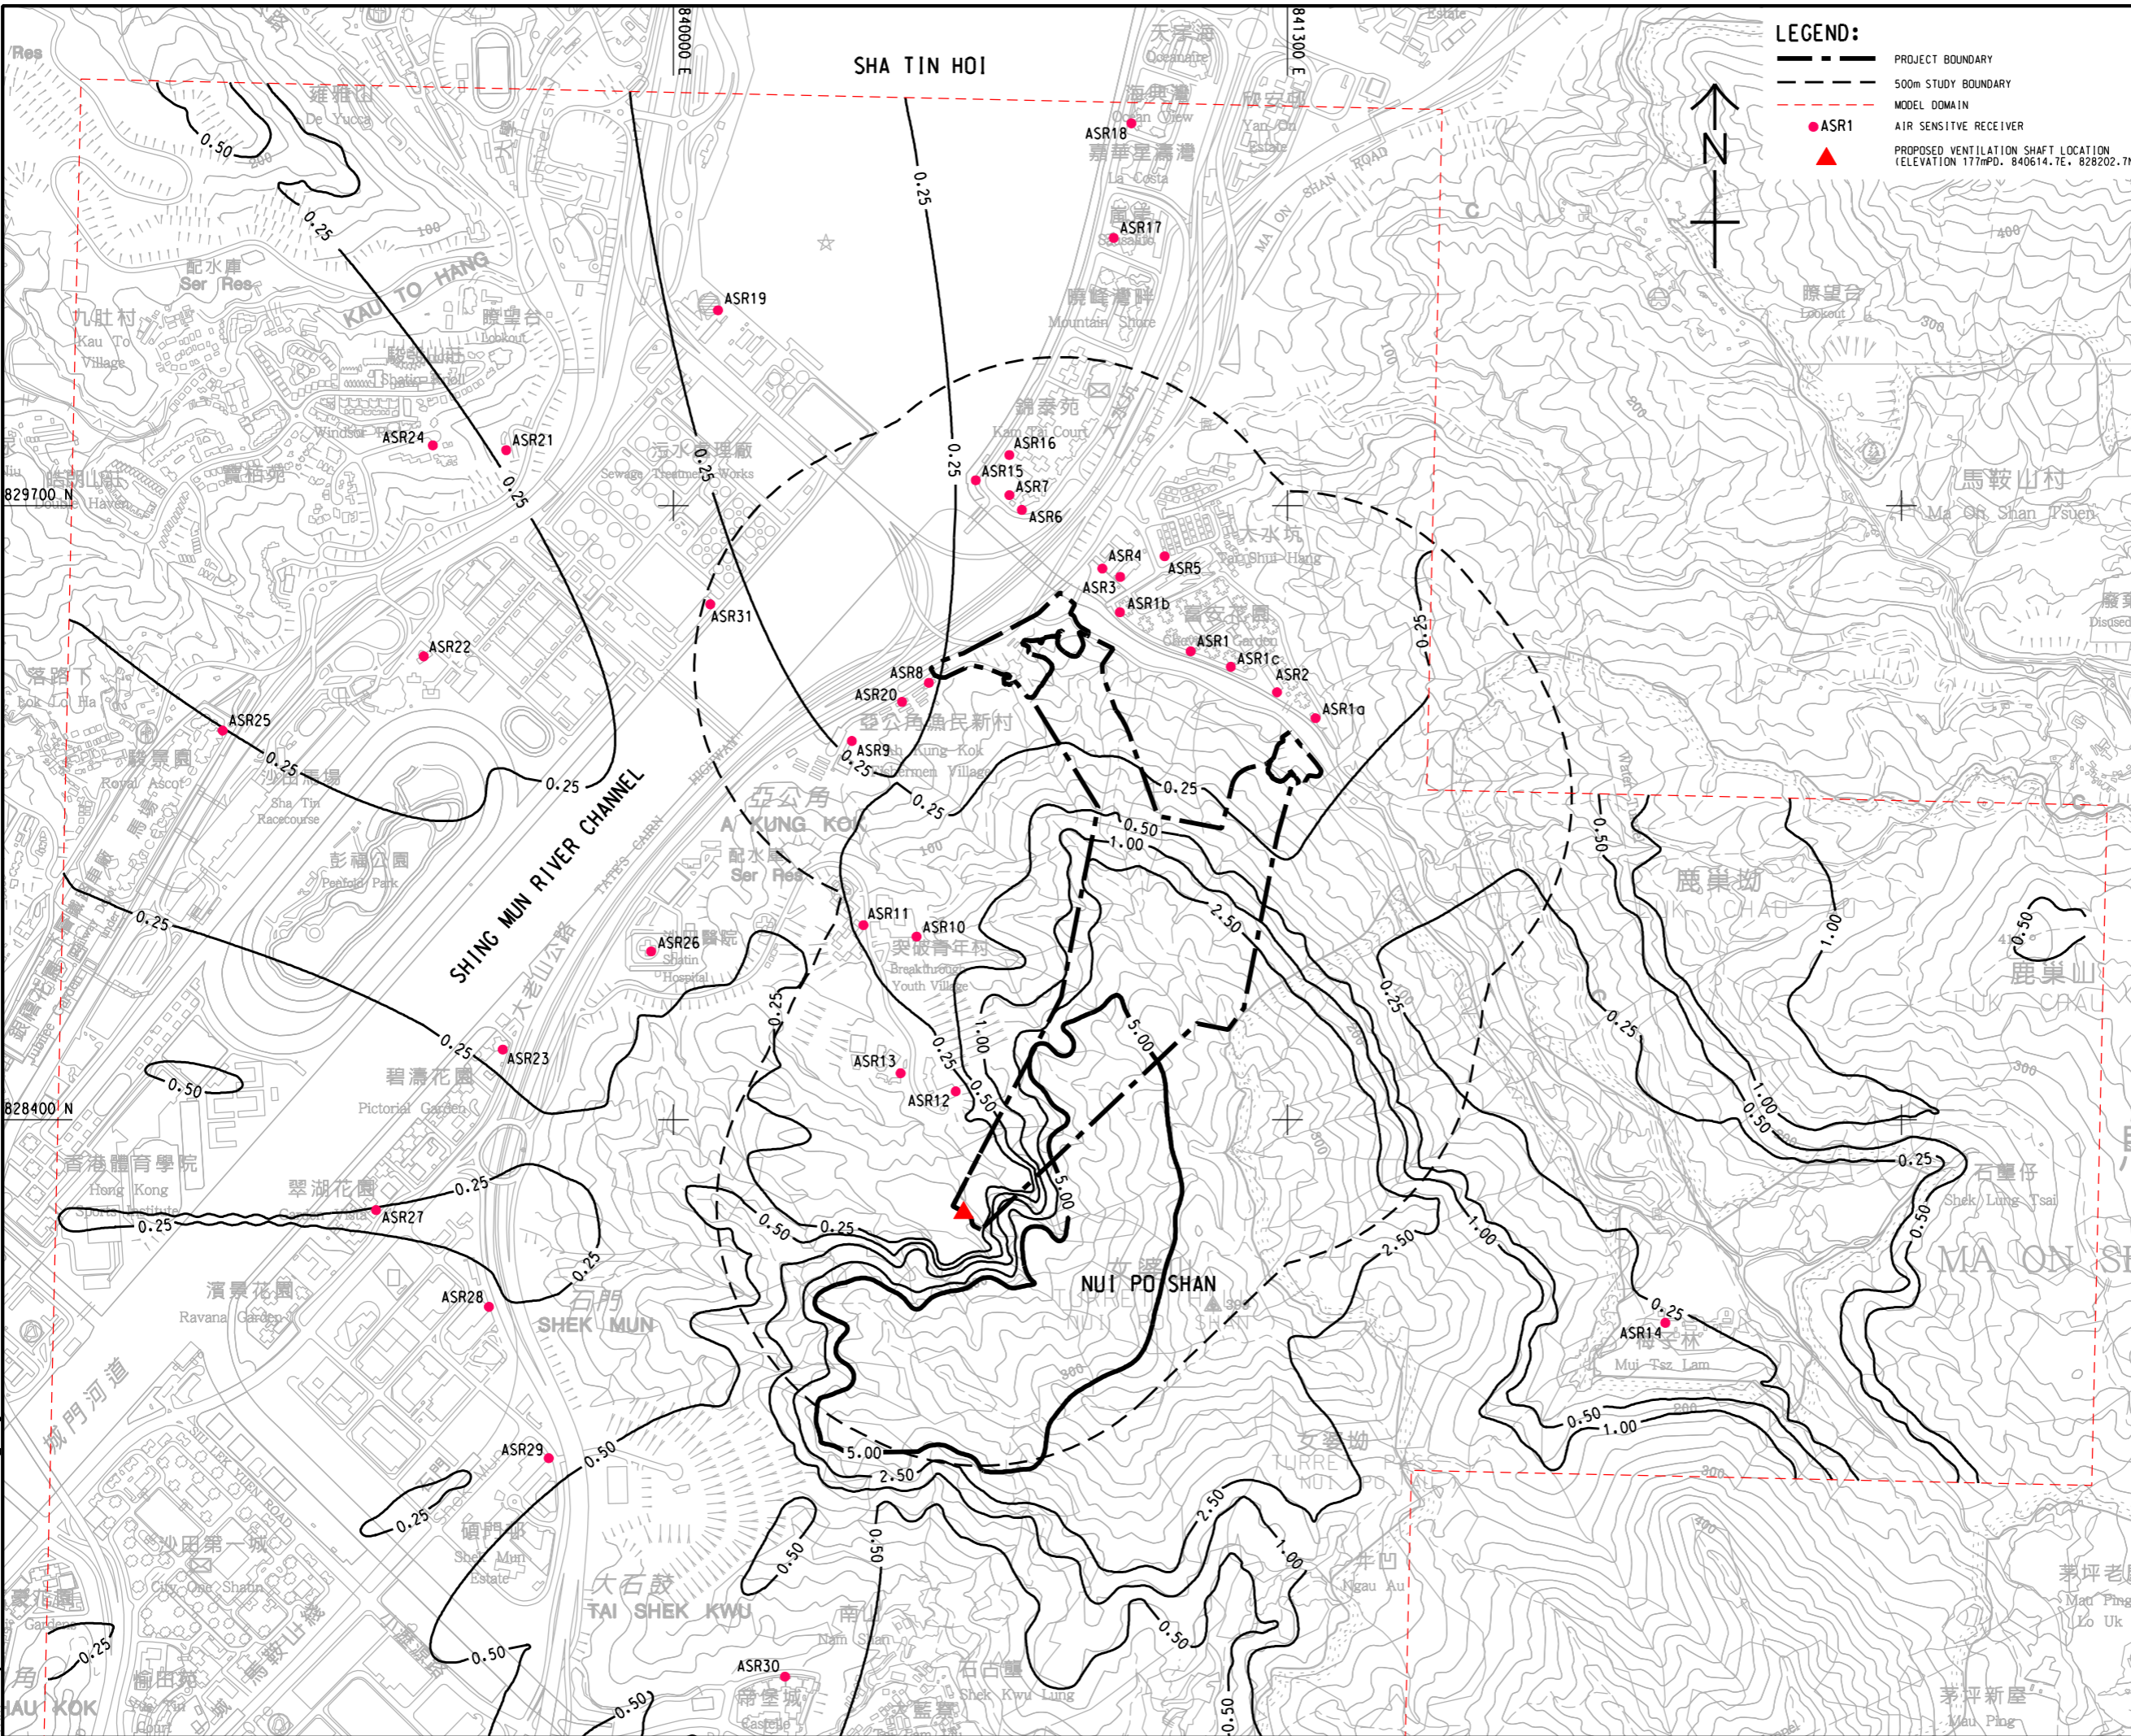

**LEGEND:**

- PROJECT BOUNDARY
- 500m STUDY BOUNDARY
- MODEL DOMAIN
- ASR1
- ▲ AIR SENSITIVE RECEIVER
- ▲ PROPOSED VENTILATION SHAFT LOCATION (ELEVATION 177mPD, 840614.7E, 828202.7N)



**AECOM**

**PROJECT**  
 RELOCATION OF SHA TIN SEWAGE TREATMENT WORKS TO CAVERNS: CAVERNS AND SEWAGE TREATMENT WORKS - INVESTIGATION, DESIGN AND CONSTRUCTION

**CLIENT**  
 渠務署  
 Drainage Services Department

**CONSULTANT**  
 AECOM Asia Company Ltd.  
 www.aecom.com


**SUB-CONSULTANTS**  
 分判工程顧問公司

**ISSUE/REVISION**

IR	DATE	DESCRIPTION	CHK

**STATUS**  
 核准

**SCALE**      **DIMENSION UNIT**  
 比例      尺寸單位  
 A3 1: 13000      METRES  
 KEY PLAN    A3 1: 500000

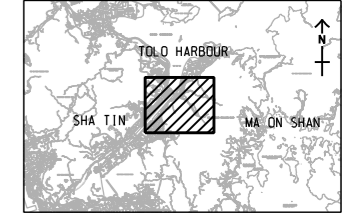


**PROJECT NO.**      **CONTRACT NO.**  
 項目編號      合約編號  
 60334056      CE 30/2014 (DS)

**SHEET TITLE**  
 圖號  
 CONTOURS OF 5-SECOND AVERAGE ODOUR CONCENTRATION IN OU/m<sup>3</sup> AT 1.5 MAG (ULTIMATE STAGE)

**SHEET NUMBER**  
 圖號  
 60334056/EIA/3.31

This drawing has been prepared for the use of AECOM's client. It may not be used, modified, reproduced or relied upon by third parties, except as required by law. AECOM accepts no responsibility, and denies any liability whatsoever, for any party that uses or relies on this drawing without AECOM's express written consent. Do not scale this document. All measurements must be obtained from the stated dimensions.

ISO A1 594mm x 841mm  
 Approved:  
 Checked:  
 Designer:  
 Project Management Initials:  
 Pld File by: PENGMW 2016/02/26  
 PATH: P:\proj\60334056\DRAWING\REPORT\EA\EA\_302.dgn

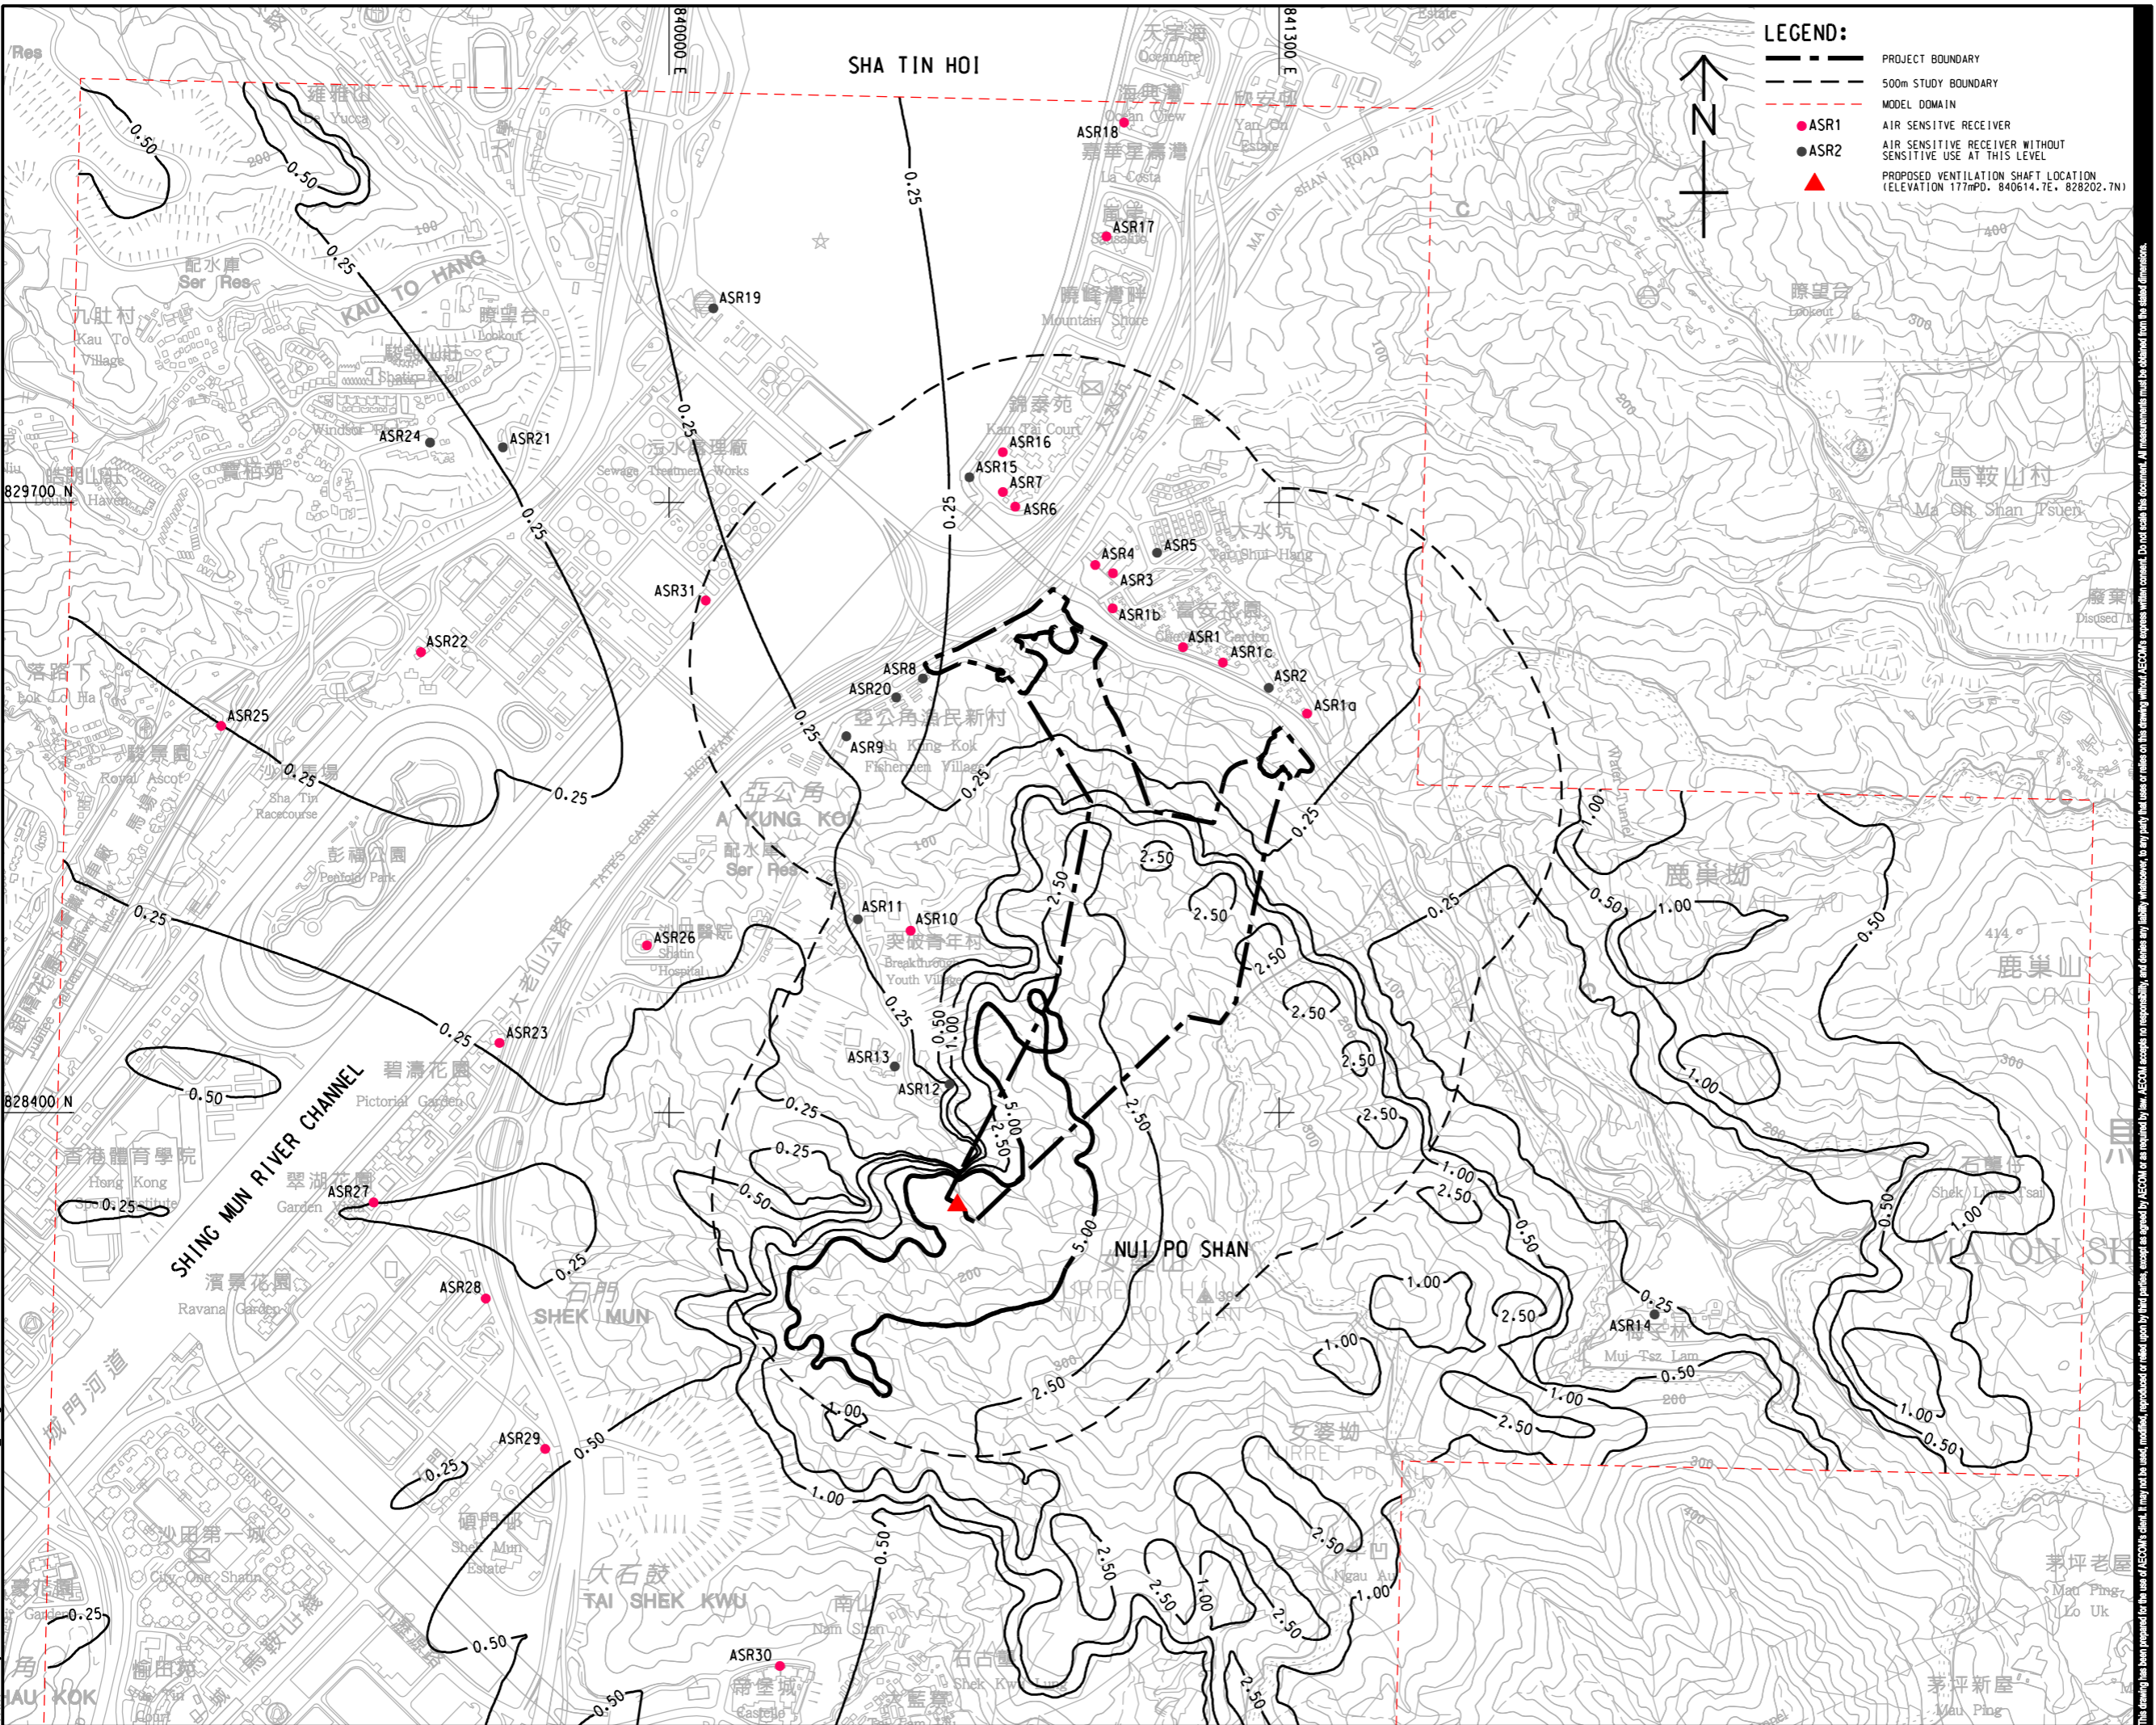

**LEGEND:**

- PROJECT BOUNDARY
- 500m STUDY BOUNDARY
- MODEL DOMAIN
- ASR1 AIR SENSITIVE RECEIVER
- ASR2 AIR SENSITIVE RECEIVER WITHOUT SENSITIVE USE AT THIS LEVEL
- ▲ PROPOSED VENTILATION SHAFT LOCATION (ELEVATION 177mPD, 840614.7E, 828202.7N)

**AECOM**

**PROJECT**  
 項目  
**RELOCATION OF SHA TIN SEWAGE TREATMENT WORKS TO CAVERNS: CAVERNS AND SEWAGE TREATMENT WORKS - INVESTIGATION, DESIGN AND CONSTRUCTION**

**CLIENT**  
 業主  
 渠務署  
 Drainage Services Department

**CONSULTANT**  
 顧問公司  
 AECOM Asia Company Ltd.  
 www.aecom.com

**SUB-CONSULTANTS**  
 分項工程顧問公司

**ISSUE/REVISION**  
 修訂


IR	DATE	DESCRIPTION	CHK

**STATUS**  
 階段

**SCALE**  
 比例  
 A3 1: 13000

**DIMENSION UNIT**  
 尺寸單位  
 METRES

**KEY PLAN** A3 1: 500000

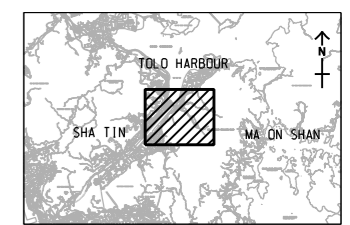

**PROJECT NO.**  
 項目編號  
 60334056

**CONTRACT NO.**  
 合約編號  
 CE 30/2014 (DS)

**SHEET TITLE**  
 圖則名稱  
**CONTOURS OF 5-SECOND AVERAGE ODOUR CONCENTRATION IN OU/m³ AT 30 mAG (ULTIMATE STAGE)**


**SHEET NUMBER**  
 圖則編號  
 60334056/EIA/3.32

This drawing has been prepared for the use of AECOM's client. It may not be used, modified, reproduced or relied upon by third parties, except as required by law. AECOM accepts no responsibility, and denies any liability whatsoever, for any party that uses or relies on this drawing without AECOM's express written consent. All measurements must be obtained from the stated dimensions.

SHA TIN HOI

LEGEND:

- PROJECT BOUNDARY
- 500m STUDY BOUNDARY
- MODEL DOMAIN
- ASR1 AIR SENSITIVE RECEIVER
- ASR2 AIR SENSITIVE RECEIVER WITHOUT SENSITIVE USE AT THIS LEVEL
- ▲ PROPOSED VENTILATION SHAFT LOCATION (ELEVATION 177mPD, 840614.7E, 828202.7N)

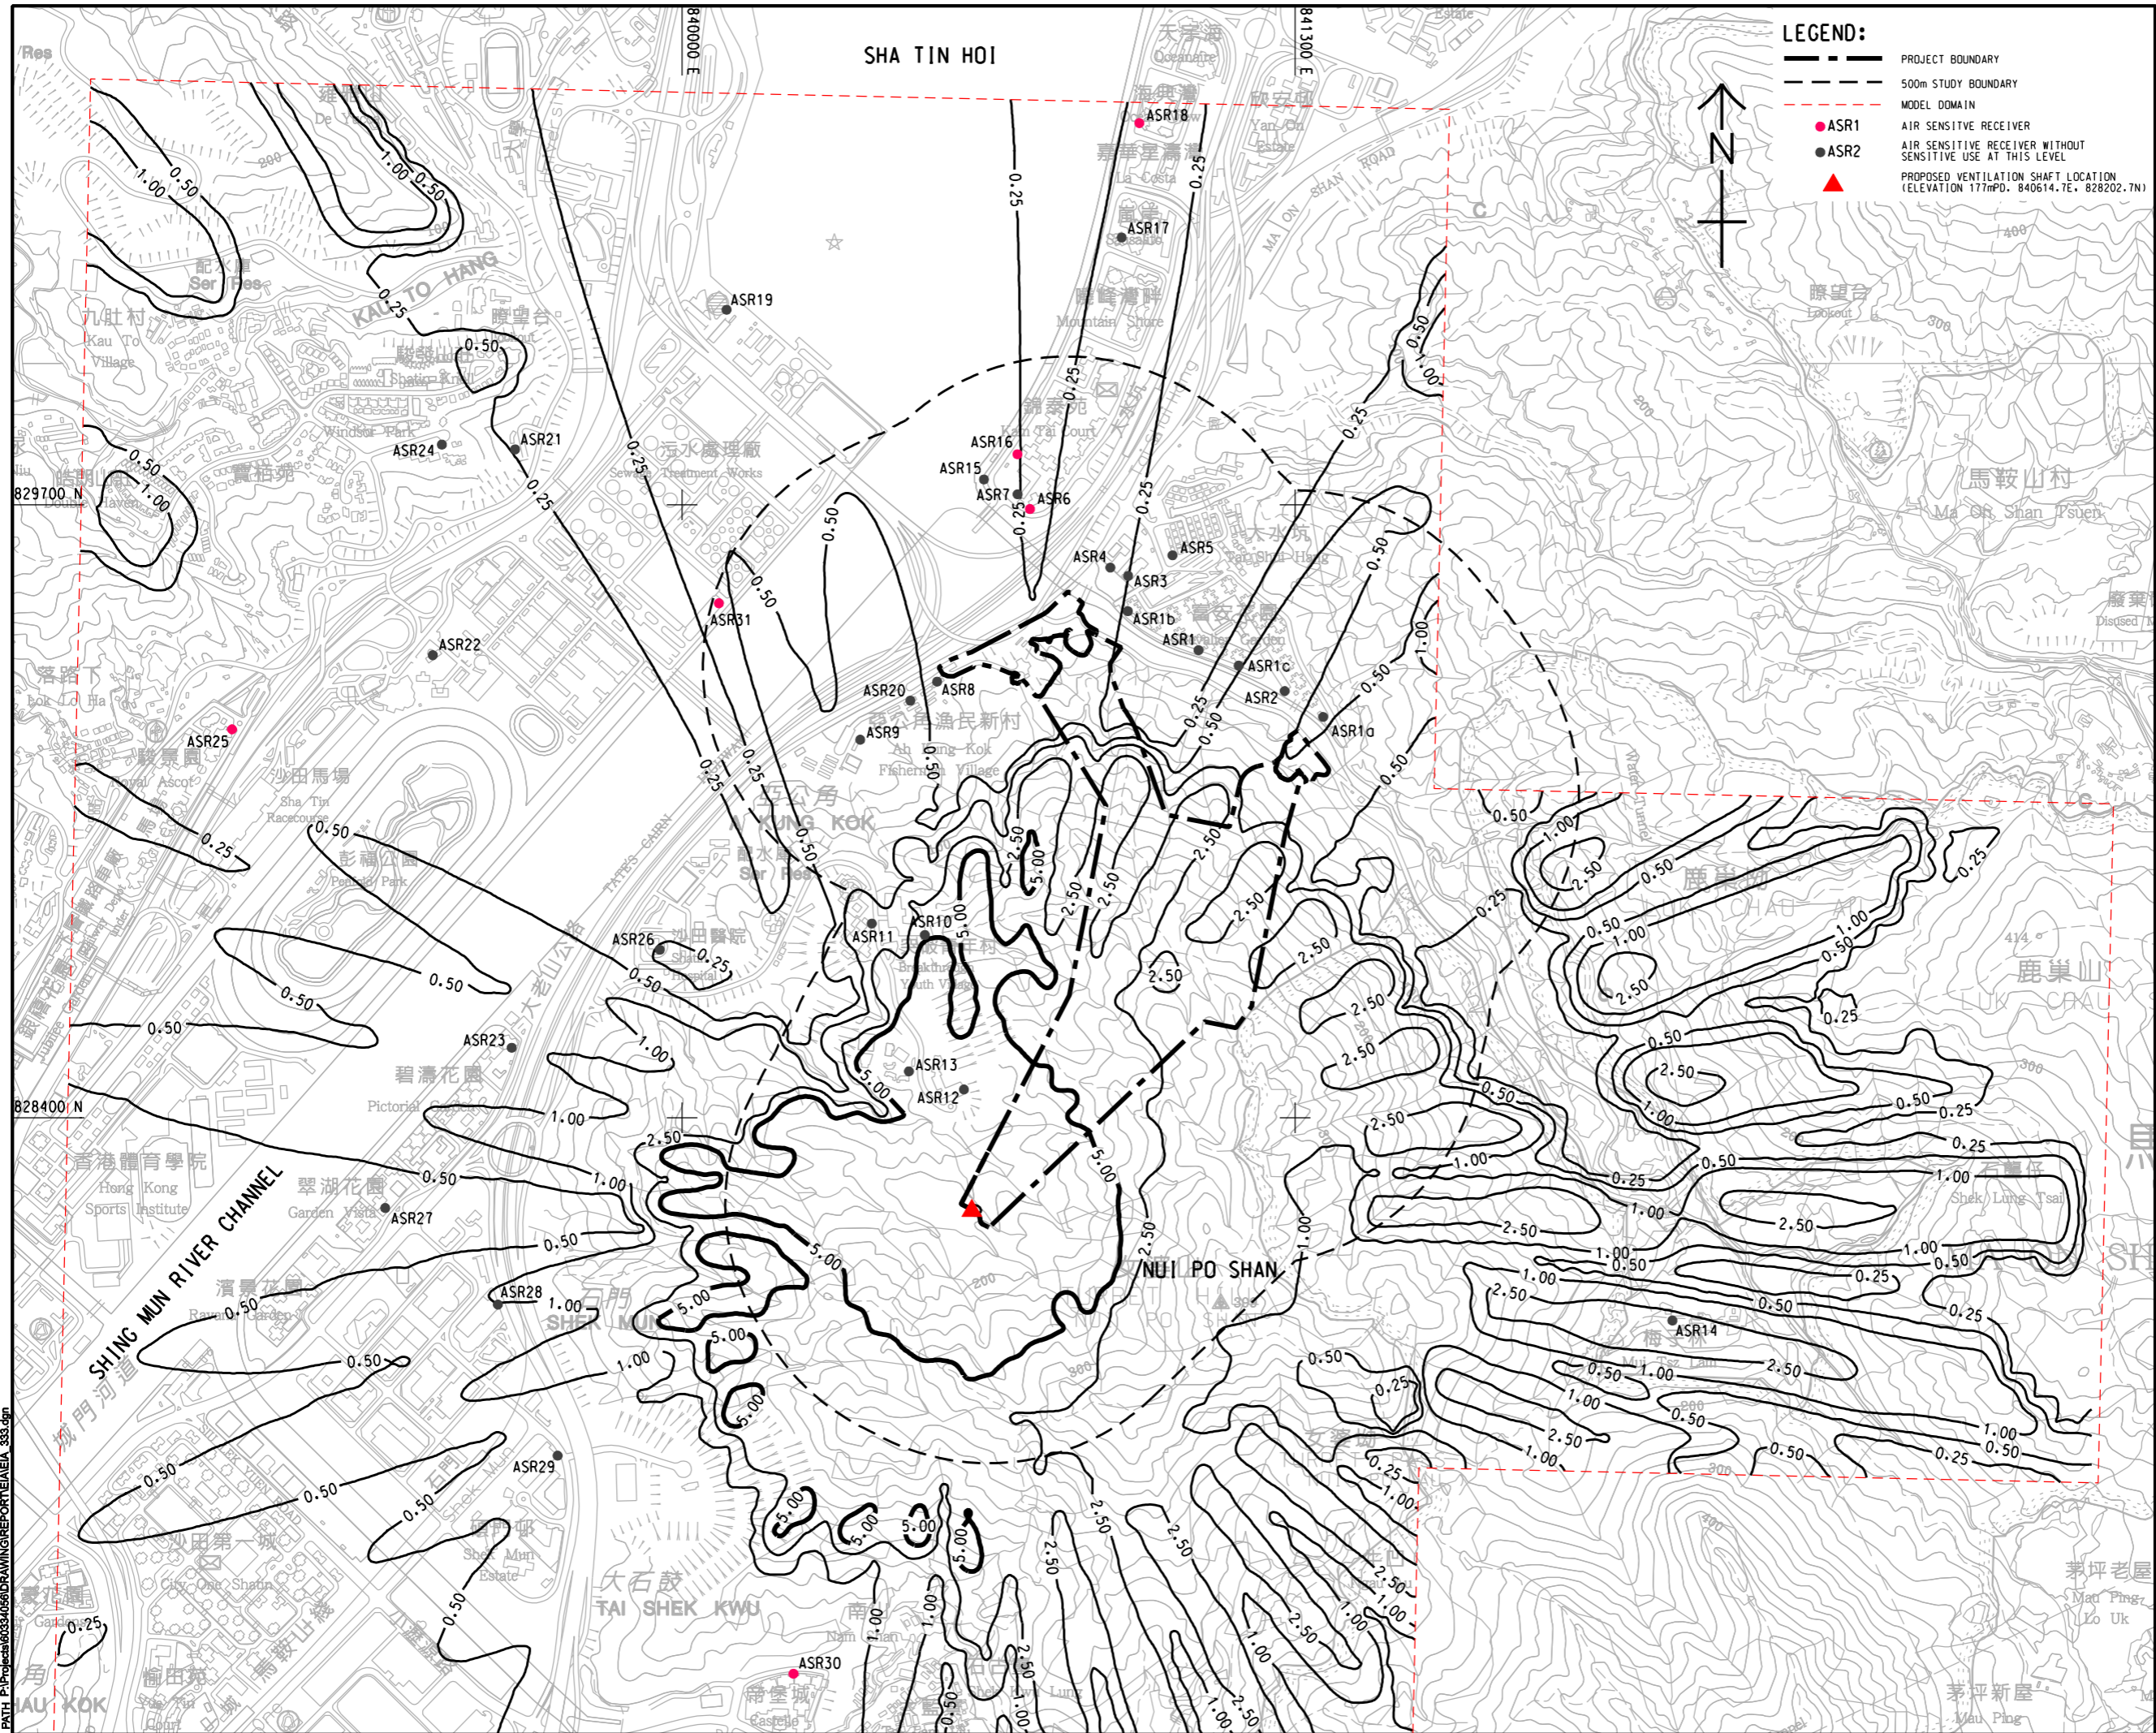

**PROJECT**  
 項目  
**RELOCATION OF SHA TIN SEWAGE TREATMENT WORKS TO CAVERNS: CAVERNS AND SEWAGE TREATMENT WORKS - INVESTIGATION, DESIGN AND CONSTRUCTION**

**CLIENT**  
 業主  
 渠務署  
 Drainage Services Department

**CONSULTANT**  
 工程顧問公司  
 AECOM Asia Company Ltd.  
 www.aecom.com

**SUB-CONSULTANTS**  
 分門工程顧問公司


**ISSUE/REVISION**  
 修訂

IR/ 修訂	DATE 日期	DESCRIPTION 內容摘要	CHK. 核實

**STATUS**  
 階段

**SCALE** 比例: A3 1: 13000  
**DIMENSION UNIT** 尺寸單位: METRES

**KEY PLAN** 索引圖: A3 1: 500000

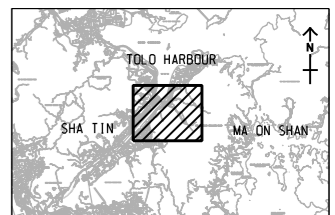

**PROJECT NO.** 項目編號: 60334056  
**CONTRACT NO.** 合約編號: CE 30/2014 (DS)

**SHEET TITLE** 圖名: CONTOURS OF 5-SECOND AVERAGE ODOUR CONCENTRATION IN OU/m<sup>3</sup> AT 100 MAG (ULTIMATE STAGE)

**SHEET NUMBER** 圖號: 60334056/EIA/3.33


This drawing has been prepared for the use of AECOM's client. It may not be used, modified, reproduced or relied upon by third parties, except as required by law. AECOM accepts no responsibility, and denies any liability whatsoever, for any party that uses or relies on this drawing without AECOM's express written consent. Do not scale this document. All measurements must be obtained from the stated dimensions.

Pd File by: PENGMW 2016/02/26  
 PATH: P:\proj\60334056\DRAWING\REPORT\EIA\EA\_304.dgn  
 Project Management Initials: Designer: Checked: Approved: ISO A1 594mm x 841mm

SHA TIN HOI

LEGEND:

- PROJECT BOUNDARY
- 500m STUDY BOUNDARY
- MODEL DOMAIN
- ASR1
- ASR2
- AIR SENSITIVE RECEIVER WITHOUT SENSITIVE USE AT THIS LEVEL
- PROPOSED VENTILATION SHAFT LOCATION (ELEVATION 177mPD, 840614.7E, 828202.7N)

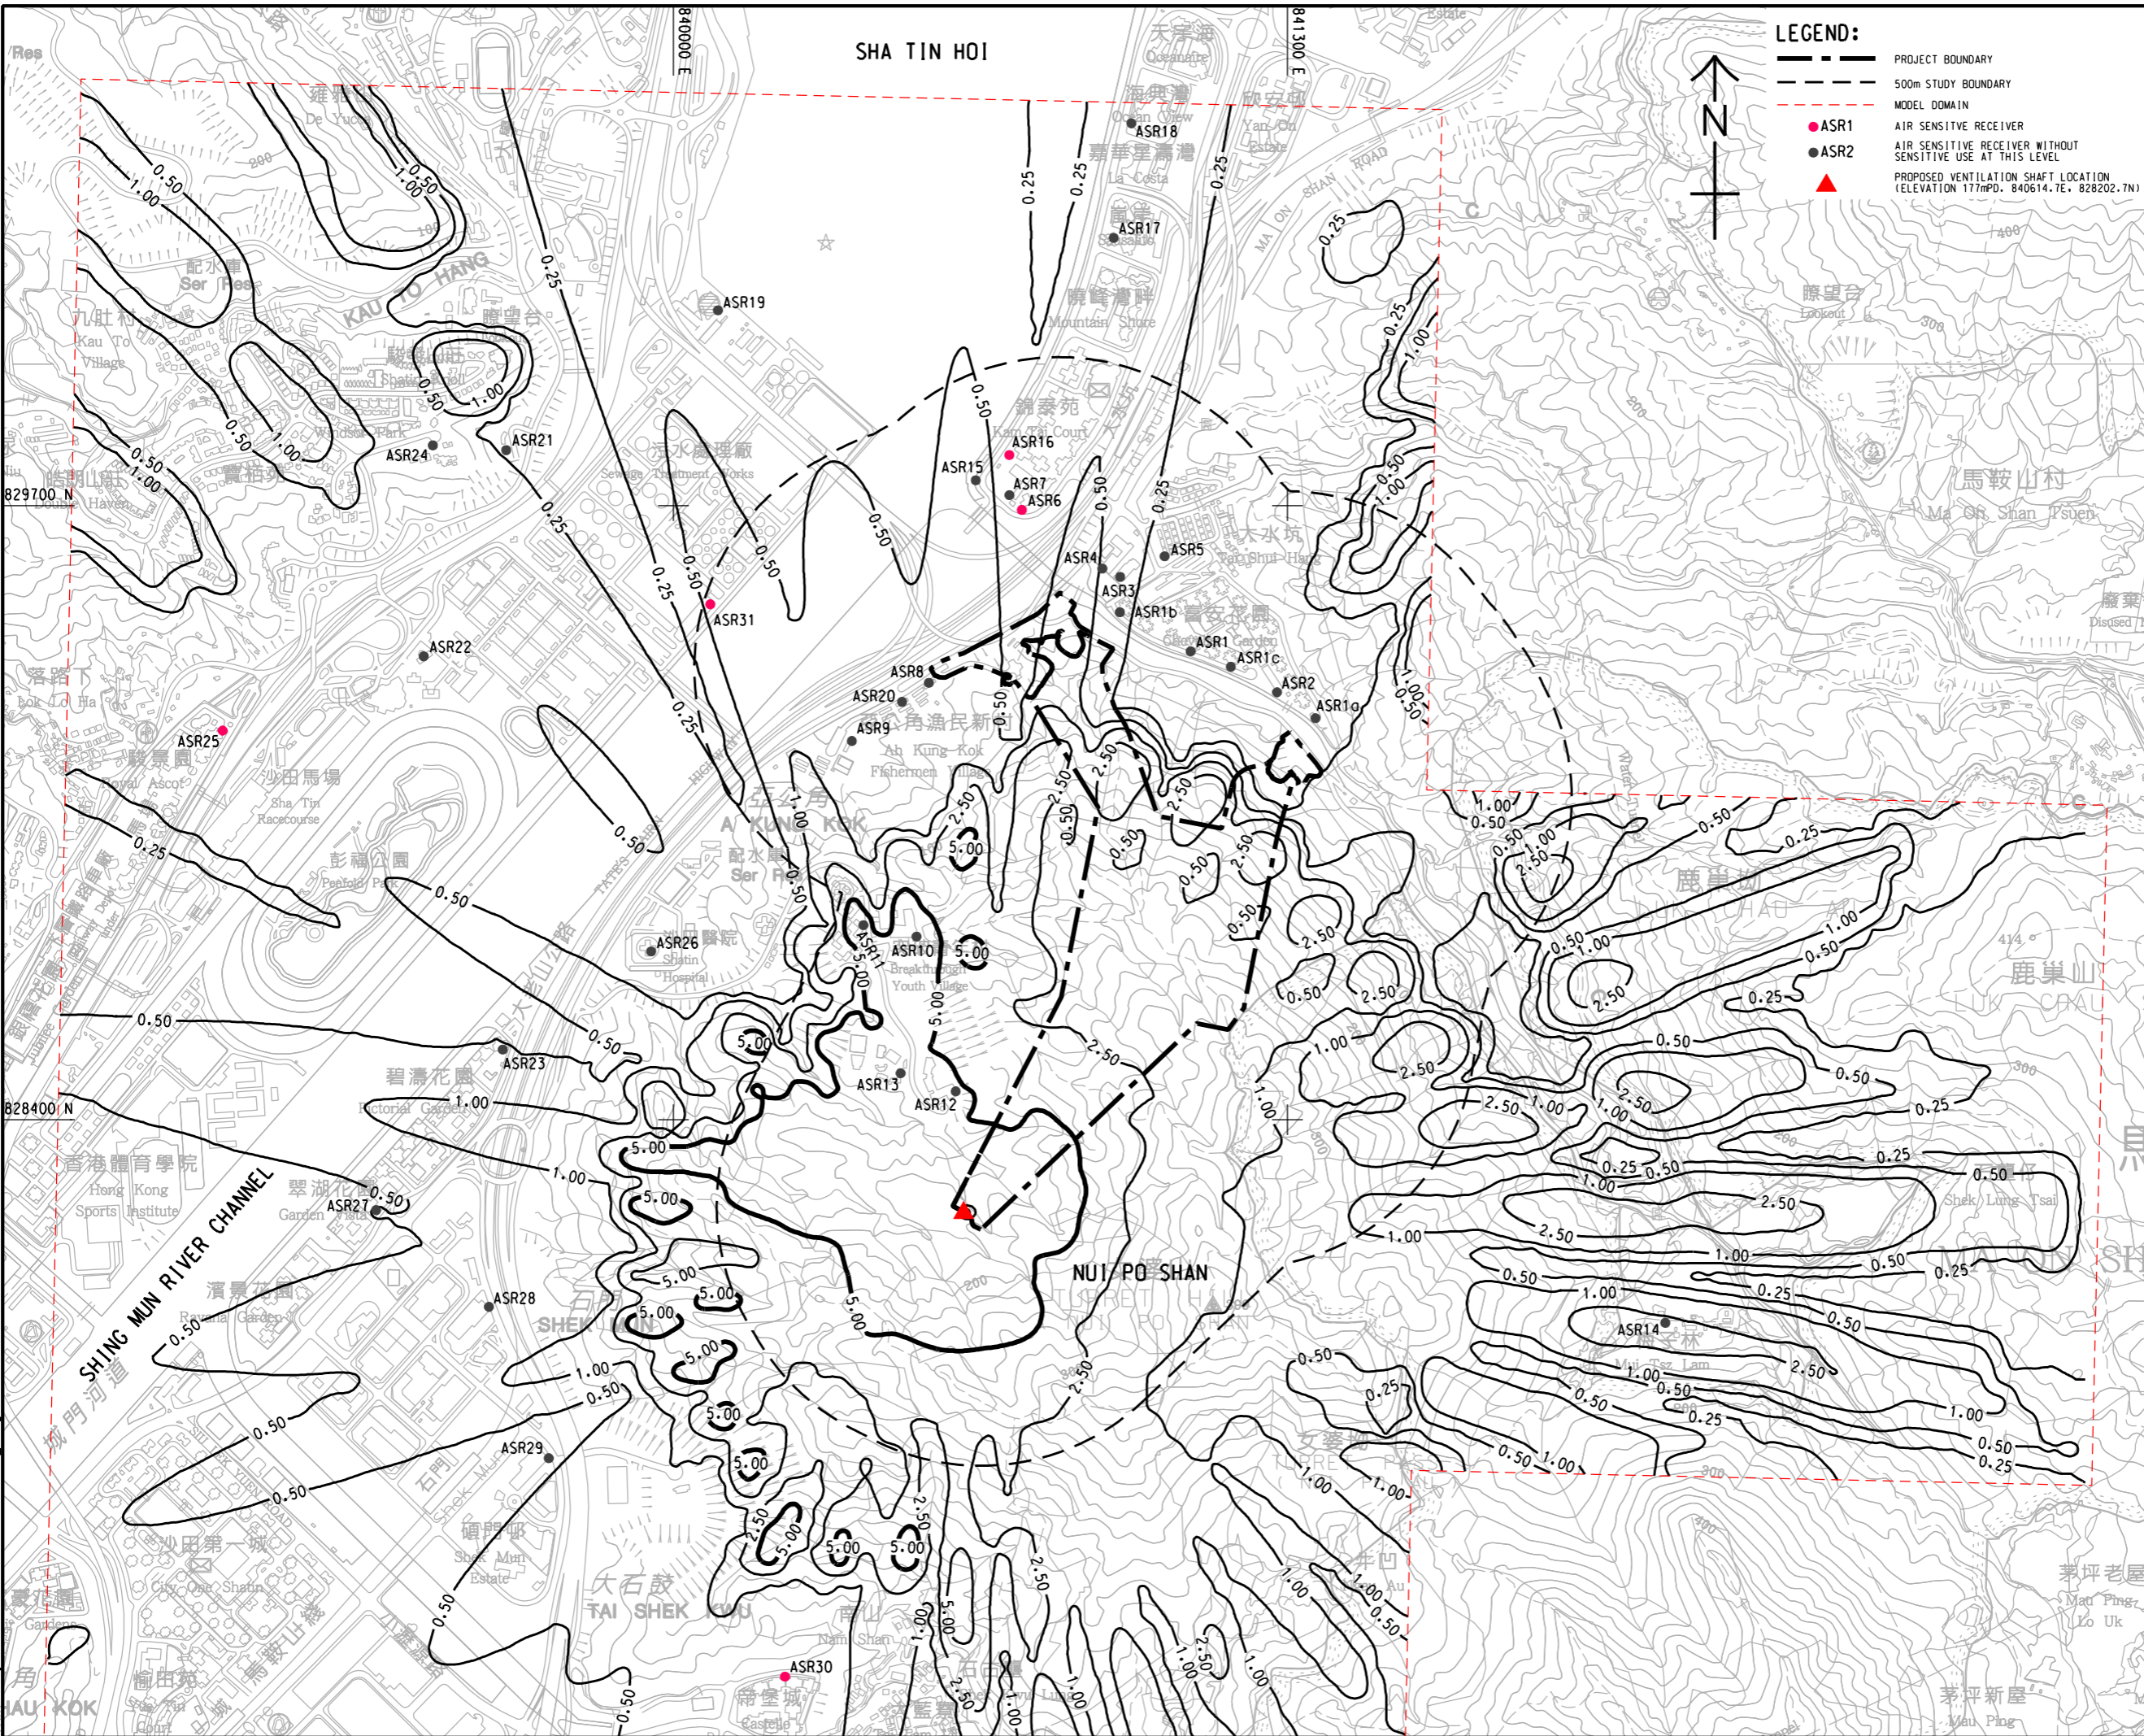

**PROJECT**  
 項目  
**RELOCATION OF SHA TIN SEWAGE TREATMENT WORKS TO CAVERNS: CAVERNS AND SEWAGE TREATMENT WORKS - INVESTIGATION, DESIGN AND CONSTRUCTION**

**CLIENT**  
 業主  
 渠務署  
 Drainage Services Department

**CONSULTANT**  
 顧問公司  
 AECOM Asia Company Ltd.  
 www.aecom.com

**SUB-CONSULTANTS**  
 外聘工程師/顧問公司

**ISSUE/REVISION**  
 修訂


IR	DATE	DESCRIPTION	CHK

**STATUS**  
 階段

**SCALE**  
 比例  
 A3 1: 13000

**DIMENSION UNIT**  
 尺寸單位  
 METRES

**KEY PLAN** A3 1: 500000

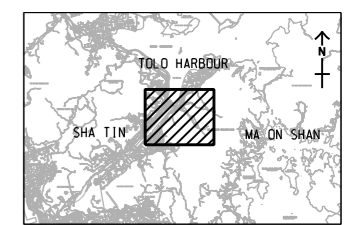

**PROJECT NO.**  
 項目編號  
 60334056

**CONTRACT NO.**  
 合約編號  
 CE 30/2014 (DS)

**SHEET TITLE**  
 圖則名稱  
**CONTOURS OF 5-SECOND AVERAGE ODOUR CONCENTRATION IN OU/m³ AT 120 mAG (ULTIMATE STAGE)**

**SHEET NUMBER**  
 圖則編號  
 60334056/EIA/3.34

This drawing has been prepared for the use of AECOM's client. It may not be used, modified, reproduced or relied upon by third parties, except as approved by AECOM or as required by law. AECOM accepts no responsibility, and disclaims any liability whatsoever, for any party that uses or relies on this drawing without AECOM's express written consent. Do not scale this document. All measurements must be obtained from the stated dimensions.