


ISO A1 594mm x 841mm  
Approved:  
Checked:  
Designer:  
Project Management Initials:

Pd File by: PENGW  
PATH: P:\proj\60334056\DRAWING\REPORT\EA1EA\_303.dgn  
2016/05/26

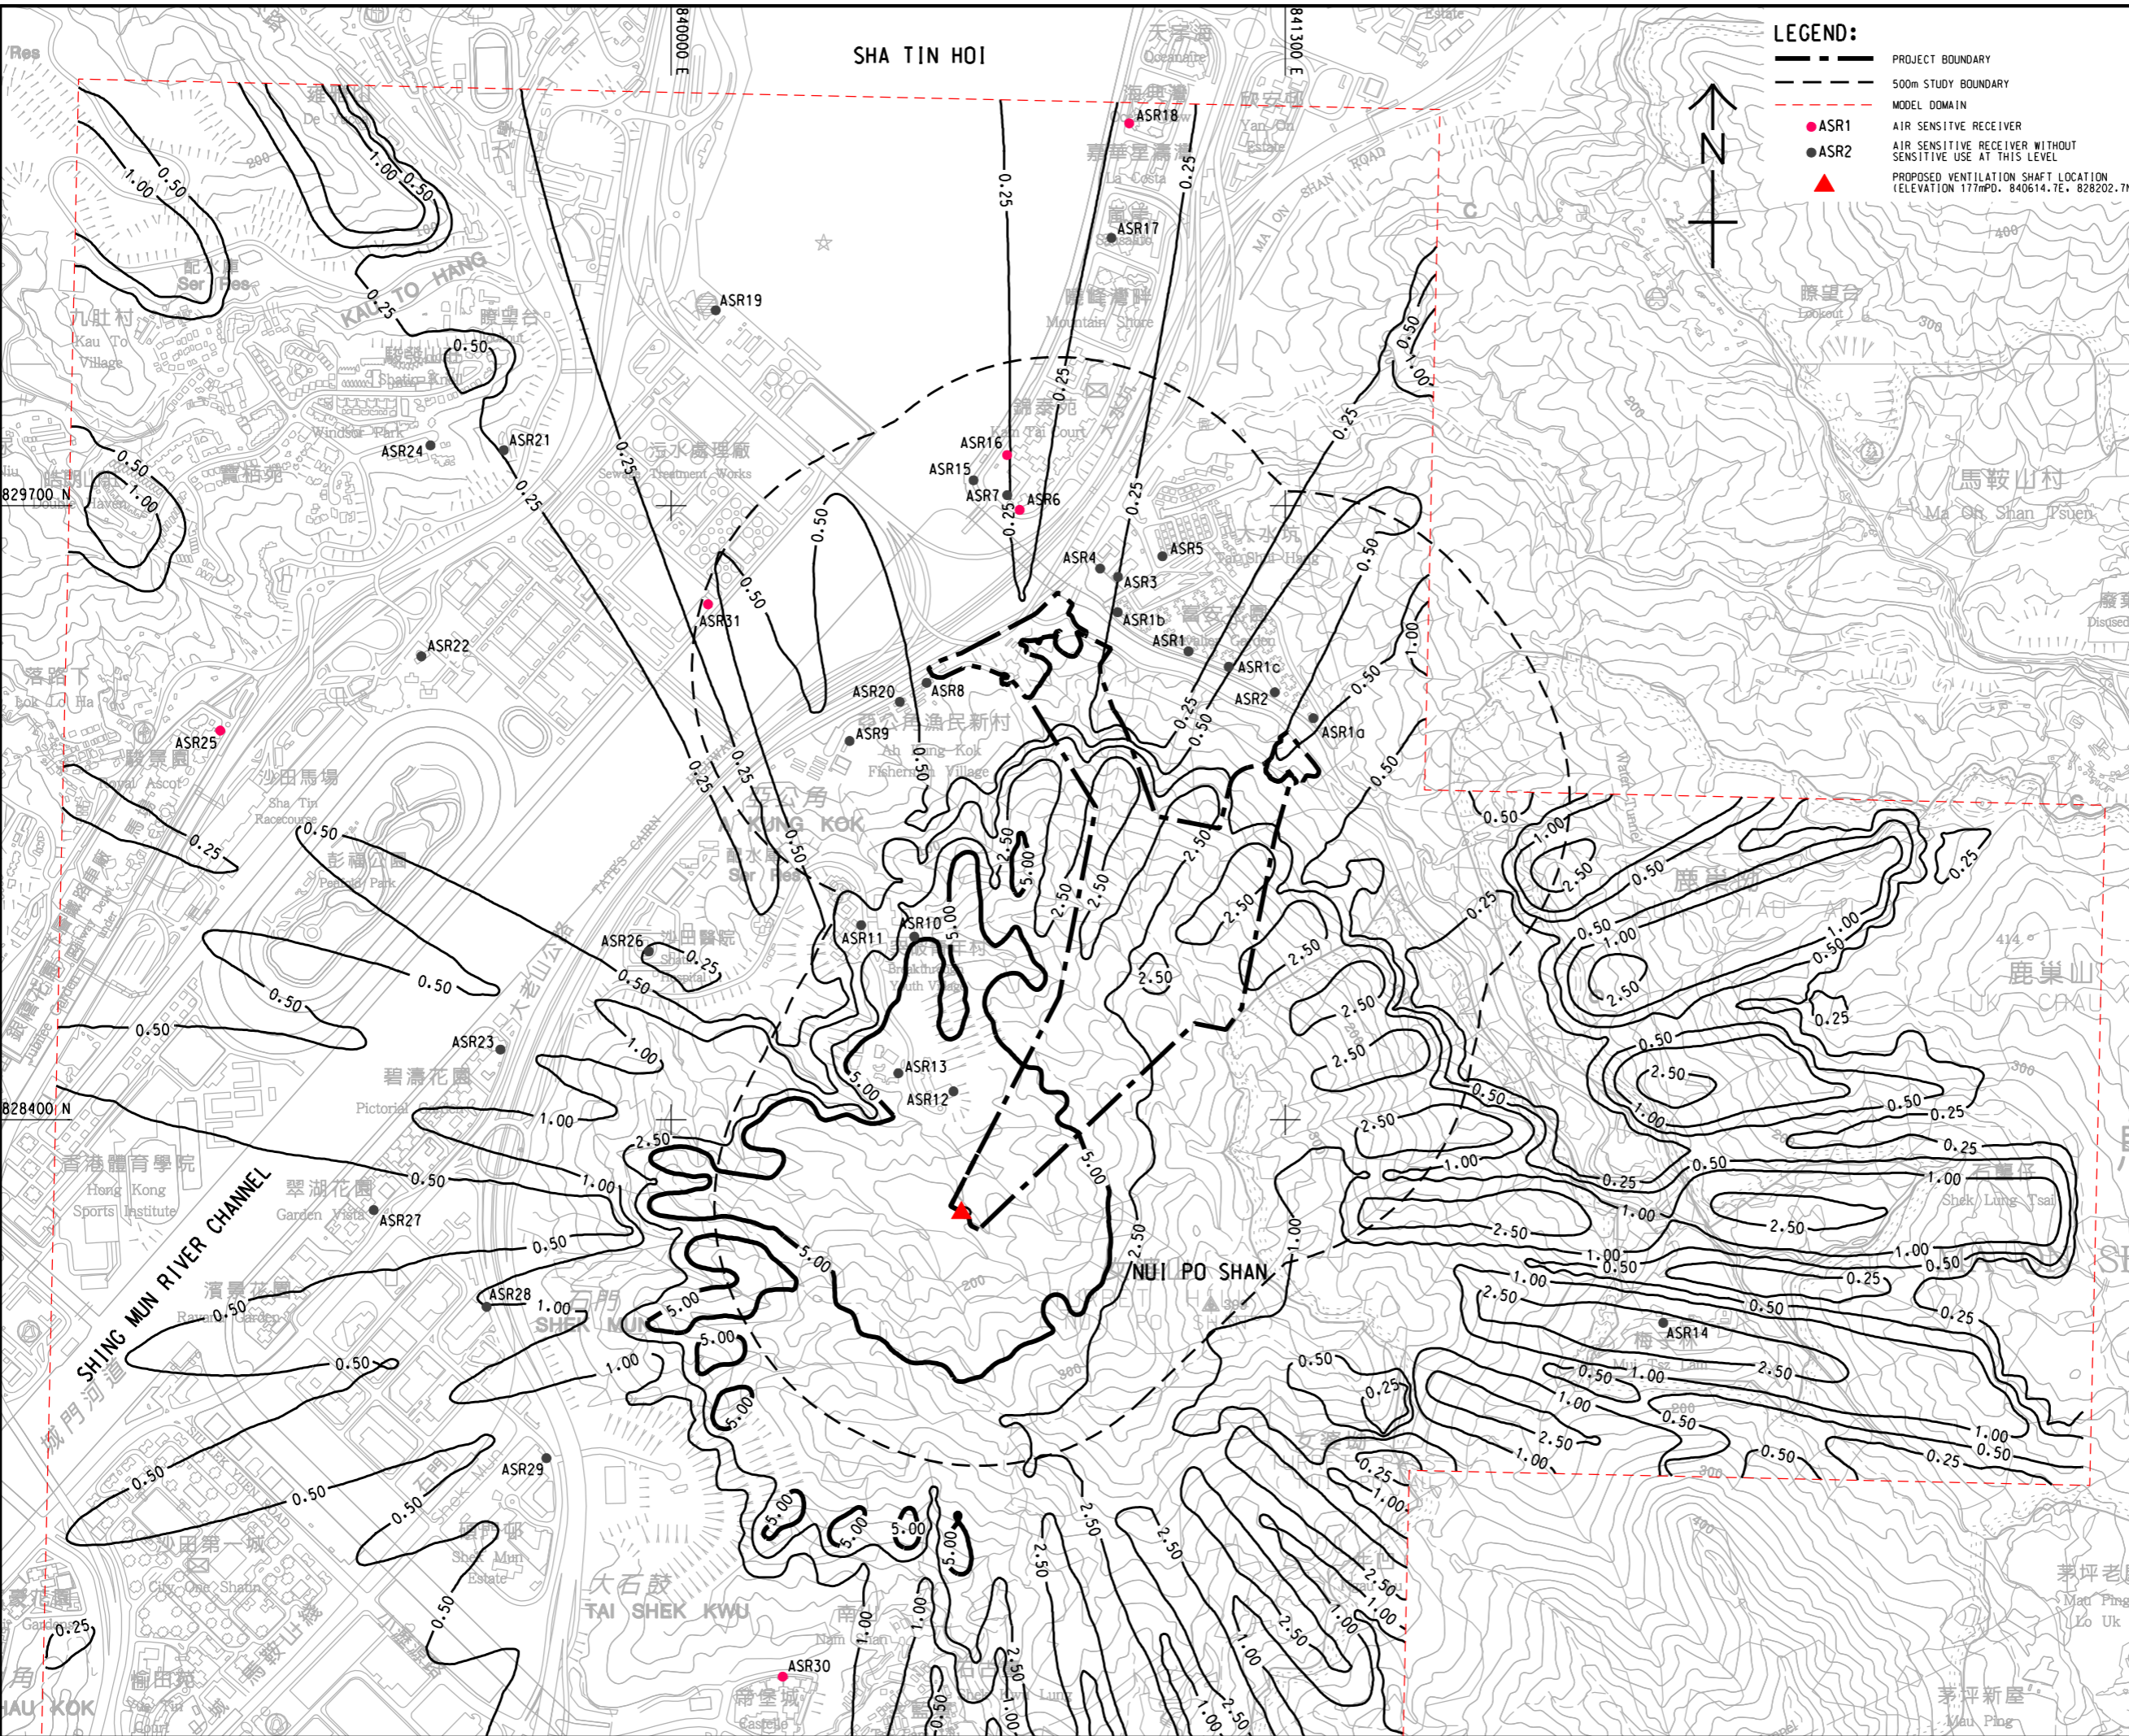

**LEGEND:**

- PROJECT BOUNDARY
- 500m STUDY BOUNDARY
- MODEL DOMAIN
- ASR1 AIR SENSITIVE RECEIVER
- ASR2 AIR SENSITIVE RECEIVER WITHOUT SENSITIVE USE AT THIS LEVEL
- ▲ PROPOSED VENTILATION SHAFT LOCATION (ELEVATION 177mPD, 840614.7E, 828202.7N)



**AECOM**

**PROJECT**  
RELOCATION OF SHA TIN SEWAGE TREATMENT WORKS TO CAVERNS: CAVERNS AND SEWAGE TREATMENT WORKS - INVESTIGATION, DESIGN AND CONSTRUCTION

**CLIENT**  
渠務署  
Drainage Services Department

**CONSULTANT**  
AECOM Asia Company Ltd.  
www.aecom.com

**SUB-CONSULTANTS**  
丹戎士打顧問公司


**ISSUE/REVISION**

IR/	DATE	DESCRIPTION	CHK.

**STATUS**

**SCALE** 比例: A3 1: 13000  
**DIMENSION UNIT** 尺寸單位: METRES

**KEY PLAN** A3 1: 500000

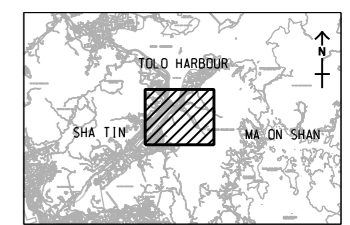

**PROJECT NO.** 項目編號: 60334056  
**CONTRACT NO.** 合約編號: CE 30/2014 (DS)

**SHEET TITLE**  
CONTOURS OF 5-SECOND AVERAGE ODOUR CONCENTRATION IN OU/m<sup>3</sup> AT 100 MAG (ULTIMATE STAGE)

**SHEET NUMBER**  
圖號: 60334056/EIA/3.33

This drawing has been prepared for the use of AECOM's client. It may not be used, modified, reproduced or relied upon by third parties, except as required by law. AECOM accepts no responsibility, and does not warrant, for any party that uses or relies on this drawing without AECOM's express written consent. Do not scale this document. All measurements must be obtained from the stated dimensions.