



COLUMN AND TABLE TOP CONSTRUCTION

Printed by : 5/26/2016
 Filename : G:\env\project\240246\13 Drawing Deliverables\Report\Final\Appendix 5.4 - Locations of Work Fronts.dgn

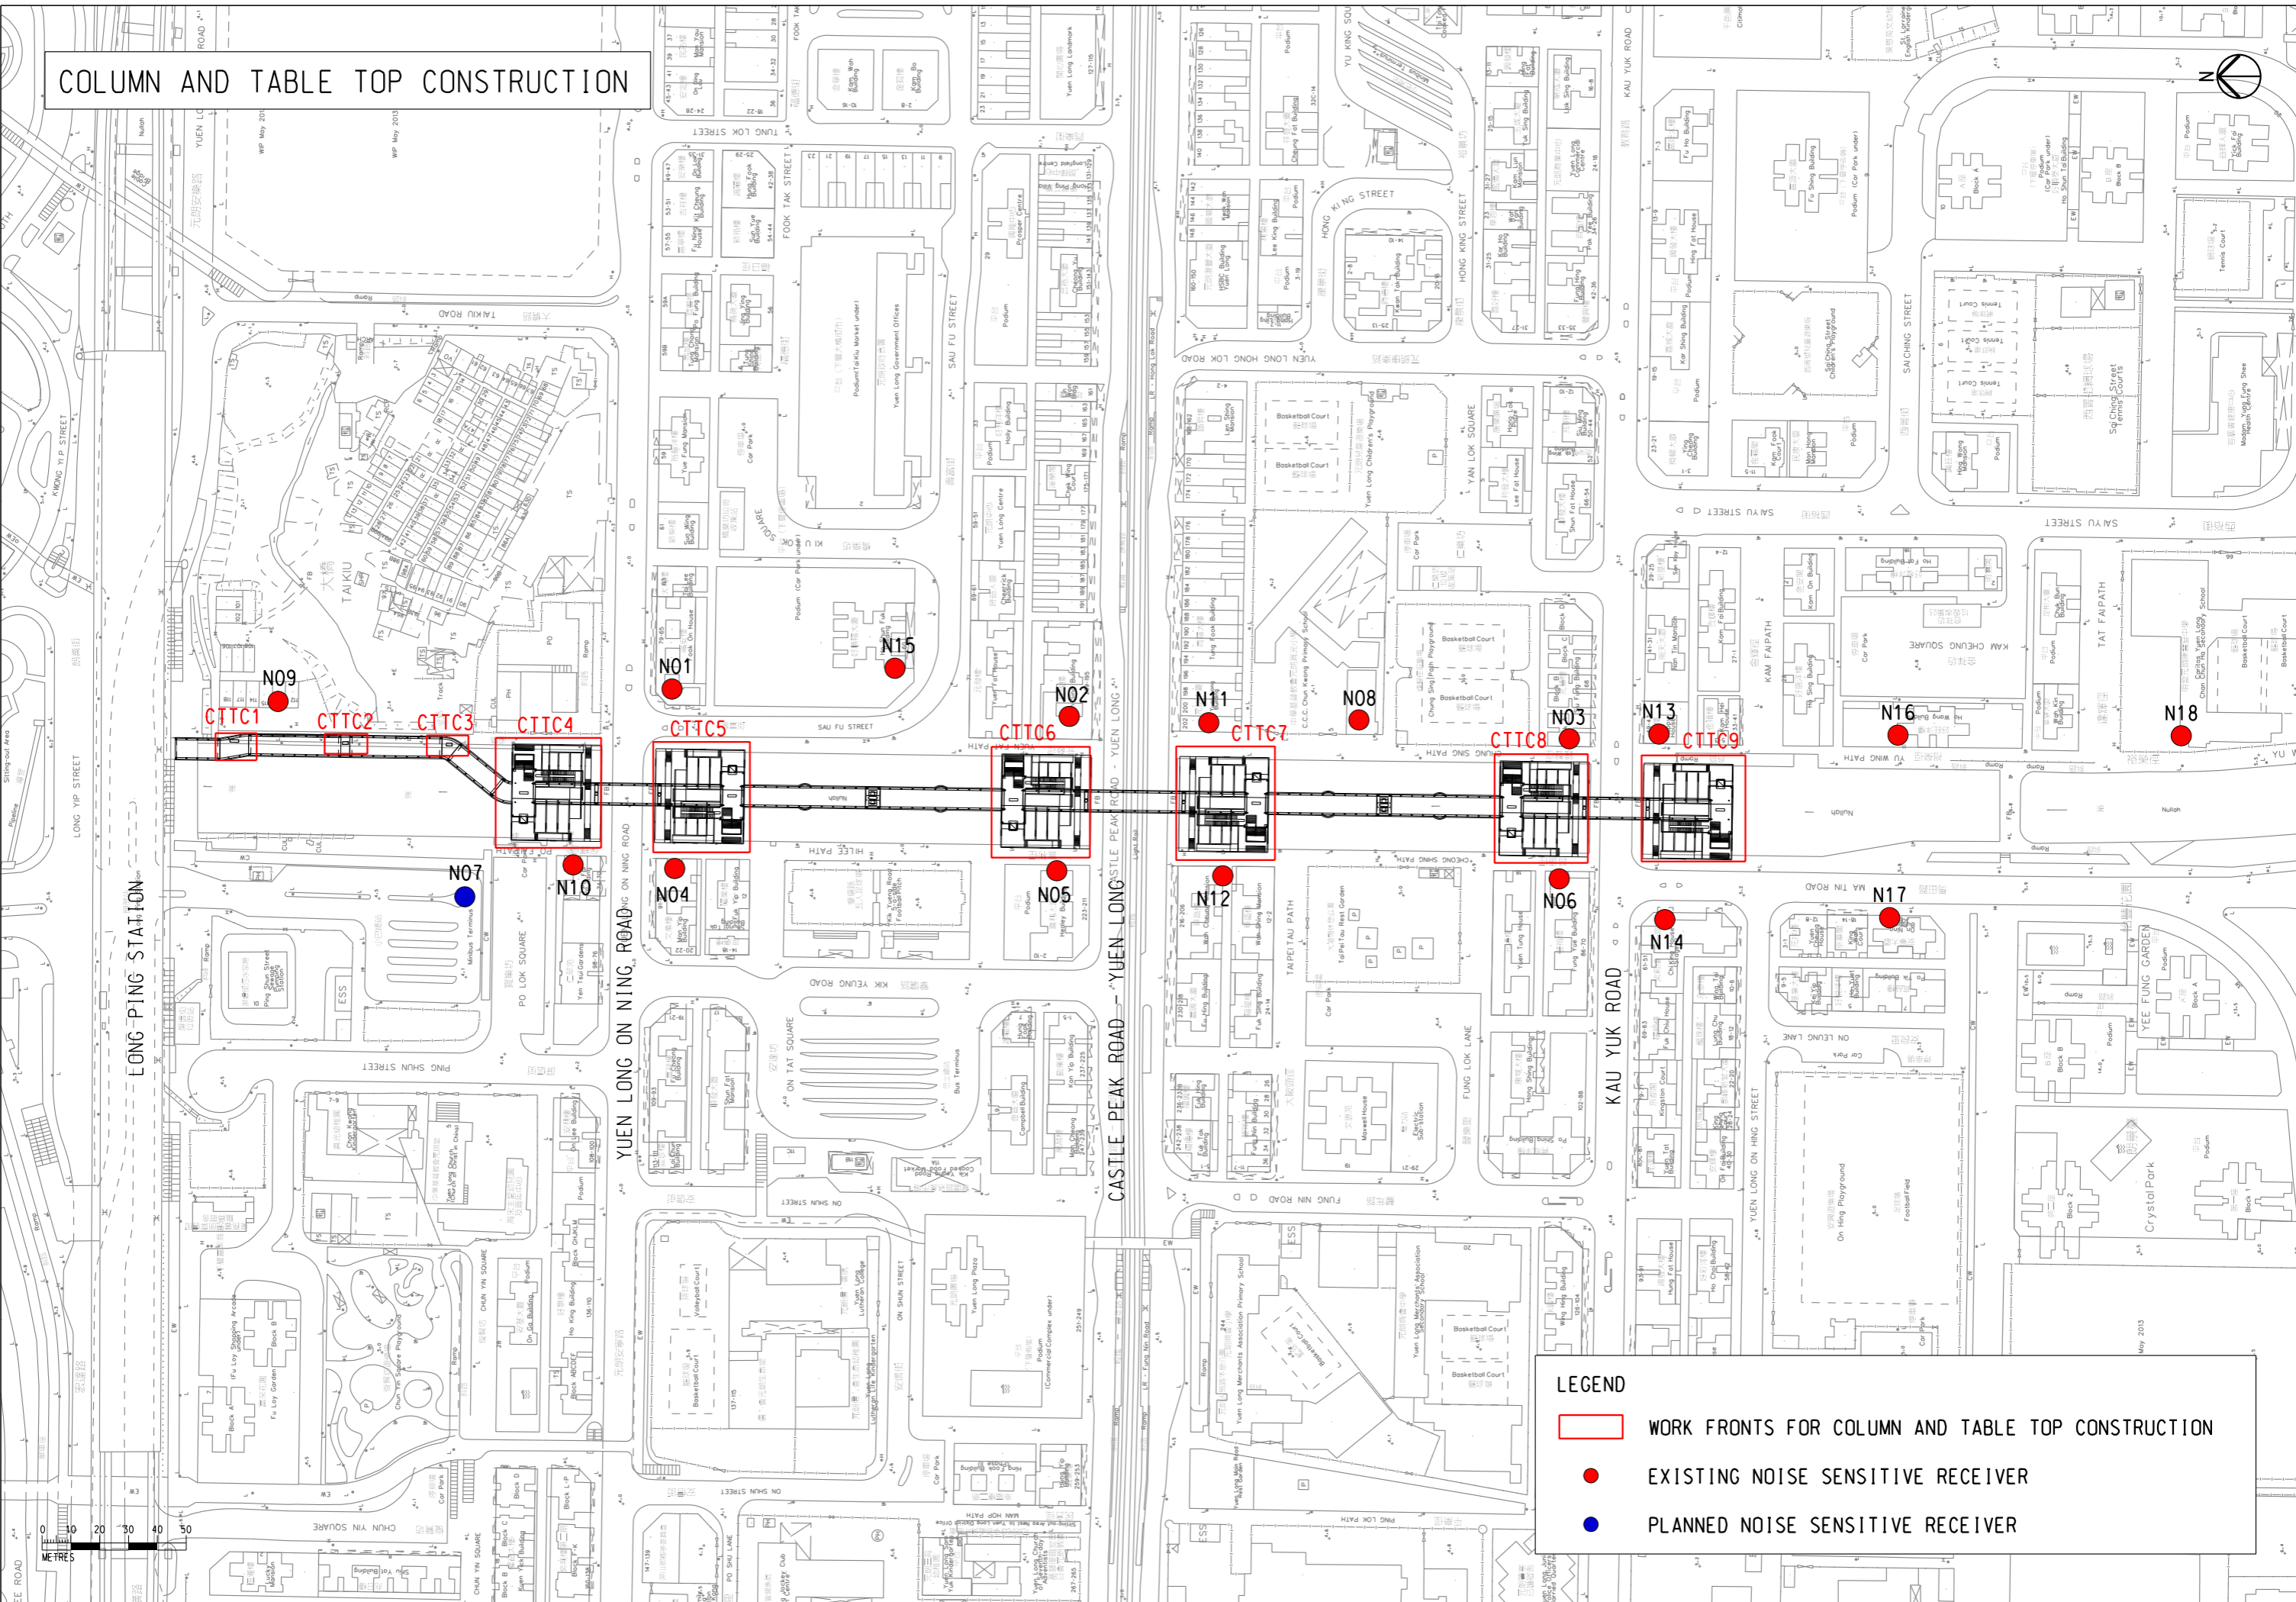


LEGEND

- WORK FRONTS FOR COLUMN AND TABLE TOP CONSTRUCTION
- EXISTING NOISE SENSITIVE RECEIVER
- PLANNED NOISE SENSITIVE RECEIVER

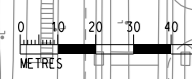


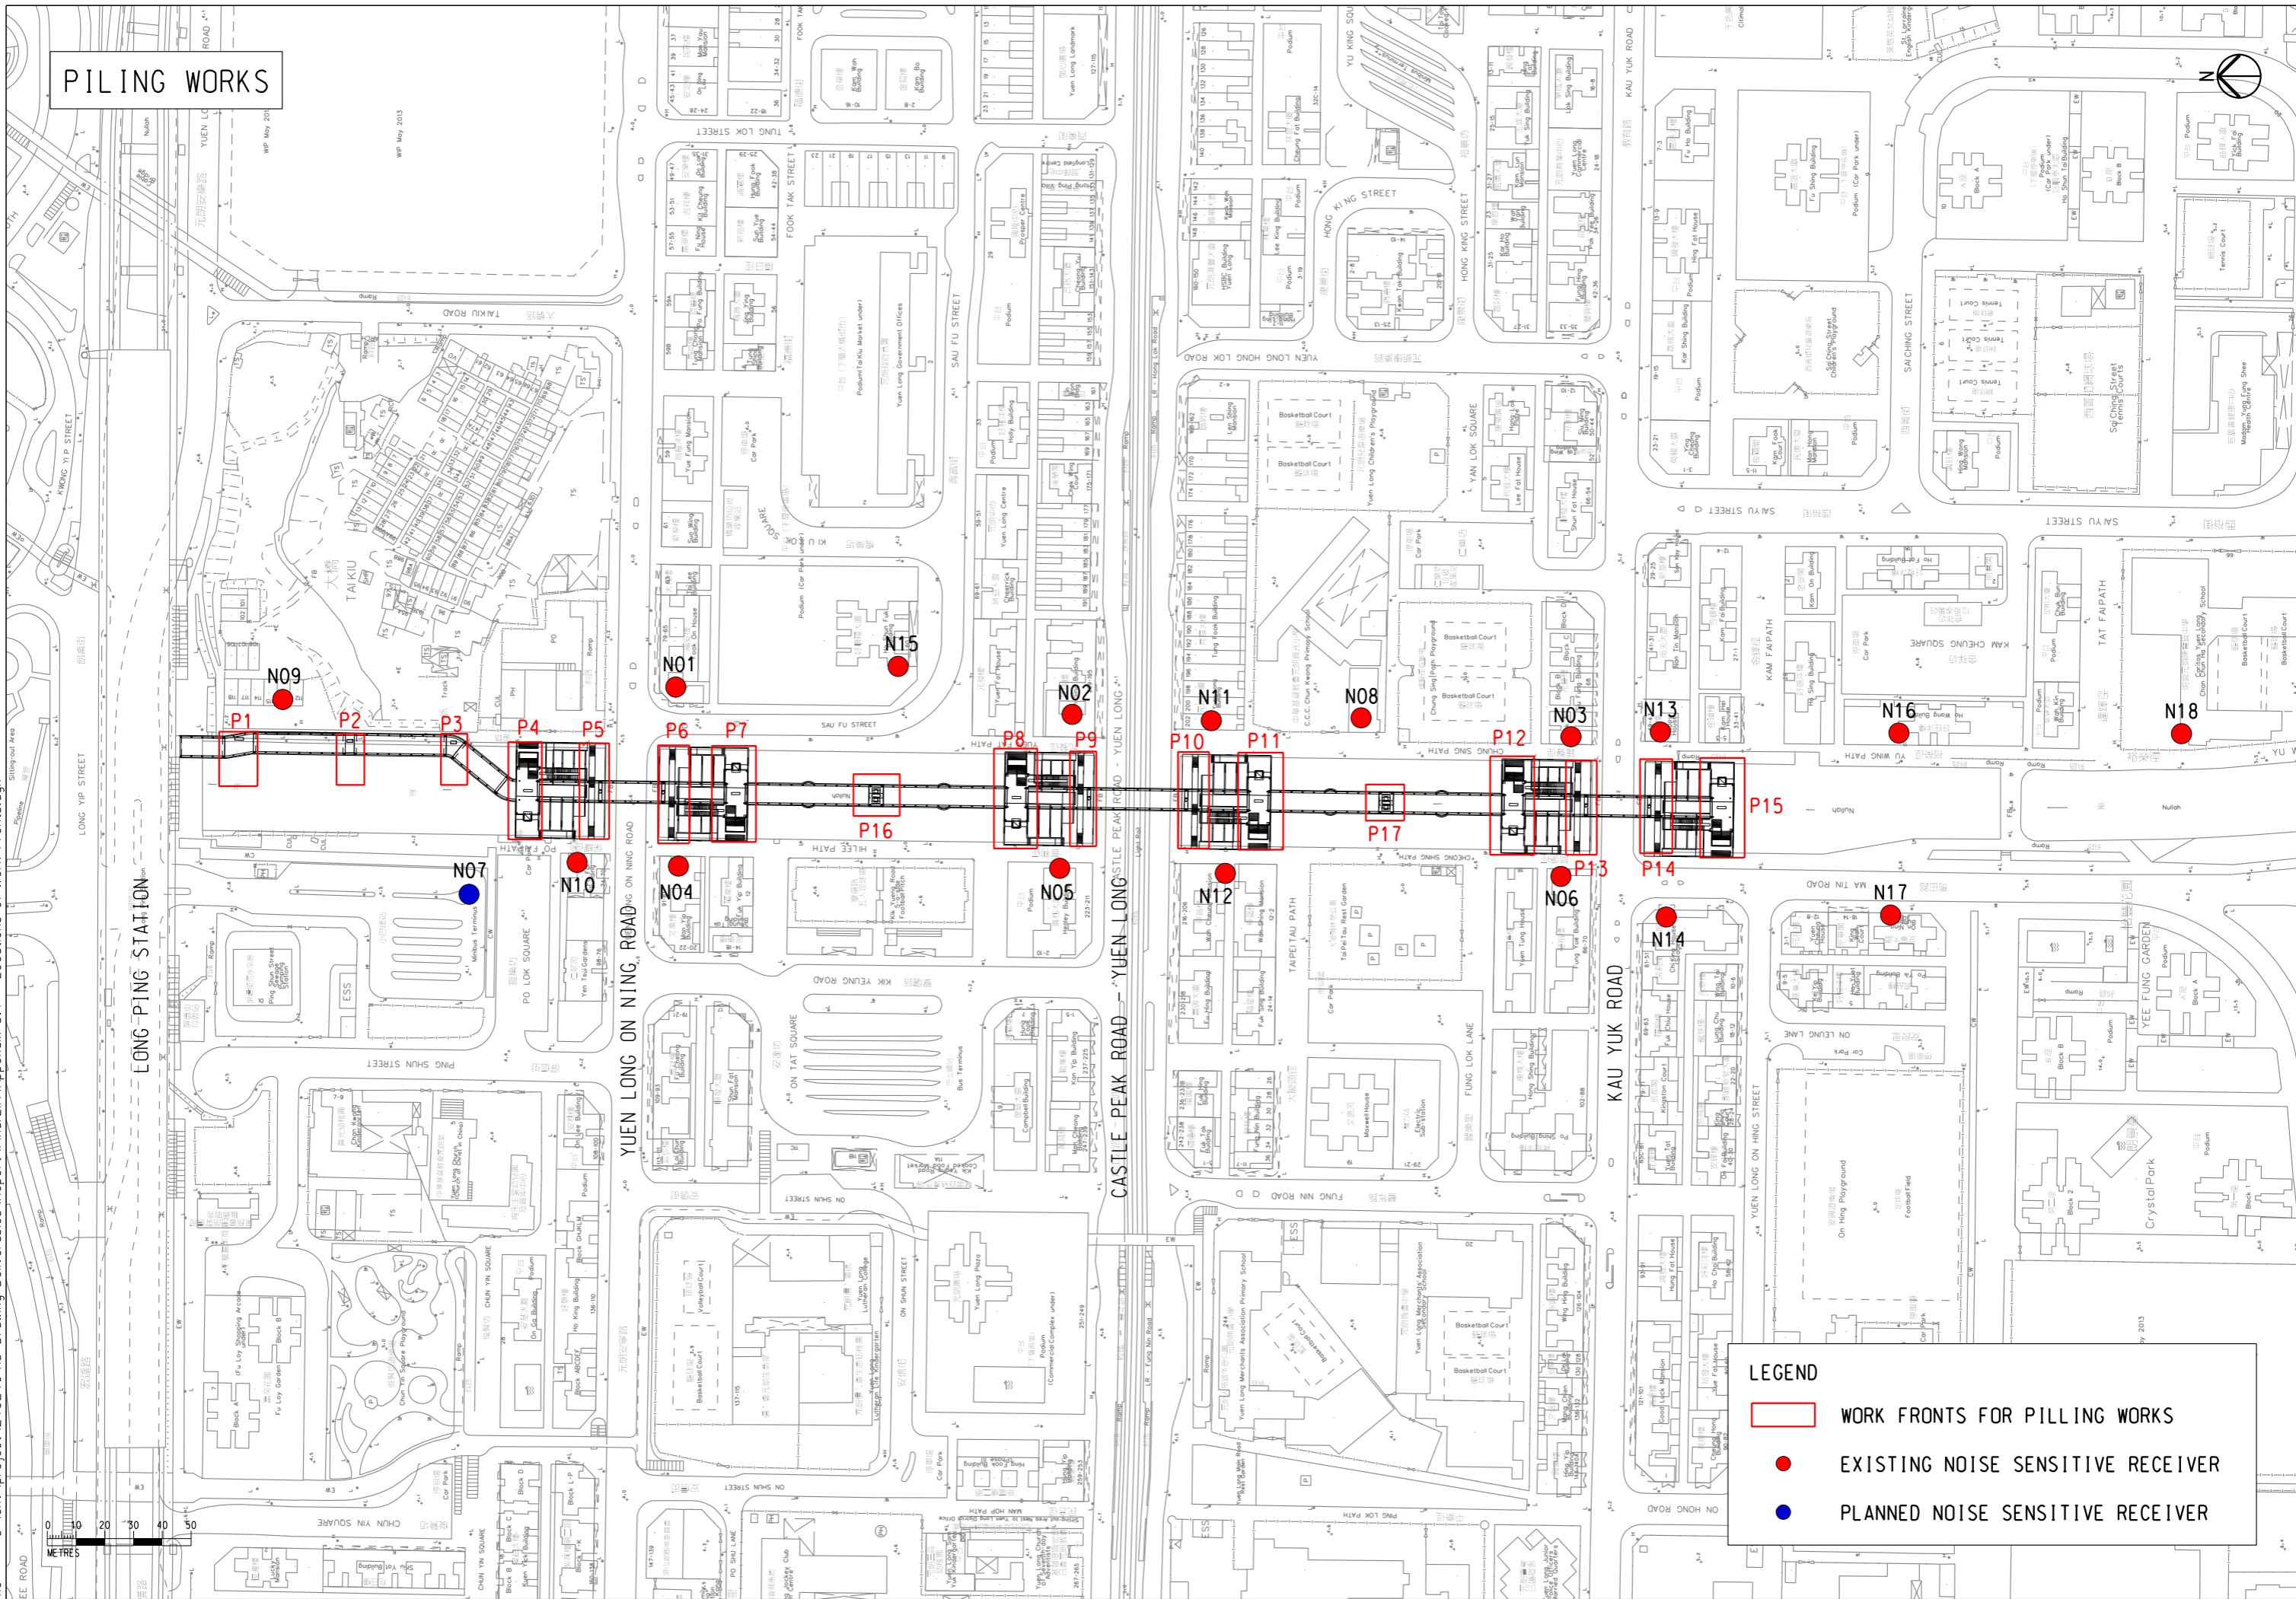


May 2013



PILING WORKS

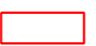LEGEND

-  WORK FRONTS FOR PILING WORKS
-  EXISTING NOISE SENSITIVE RECEIVER
-  PLANNED NOISE SENSITIVE RECEIVER

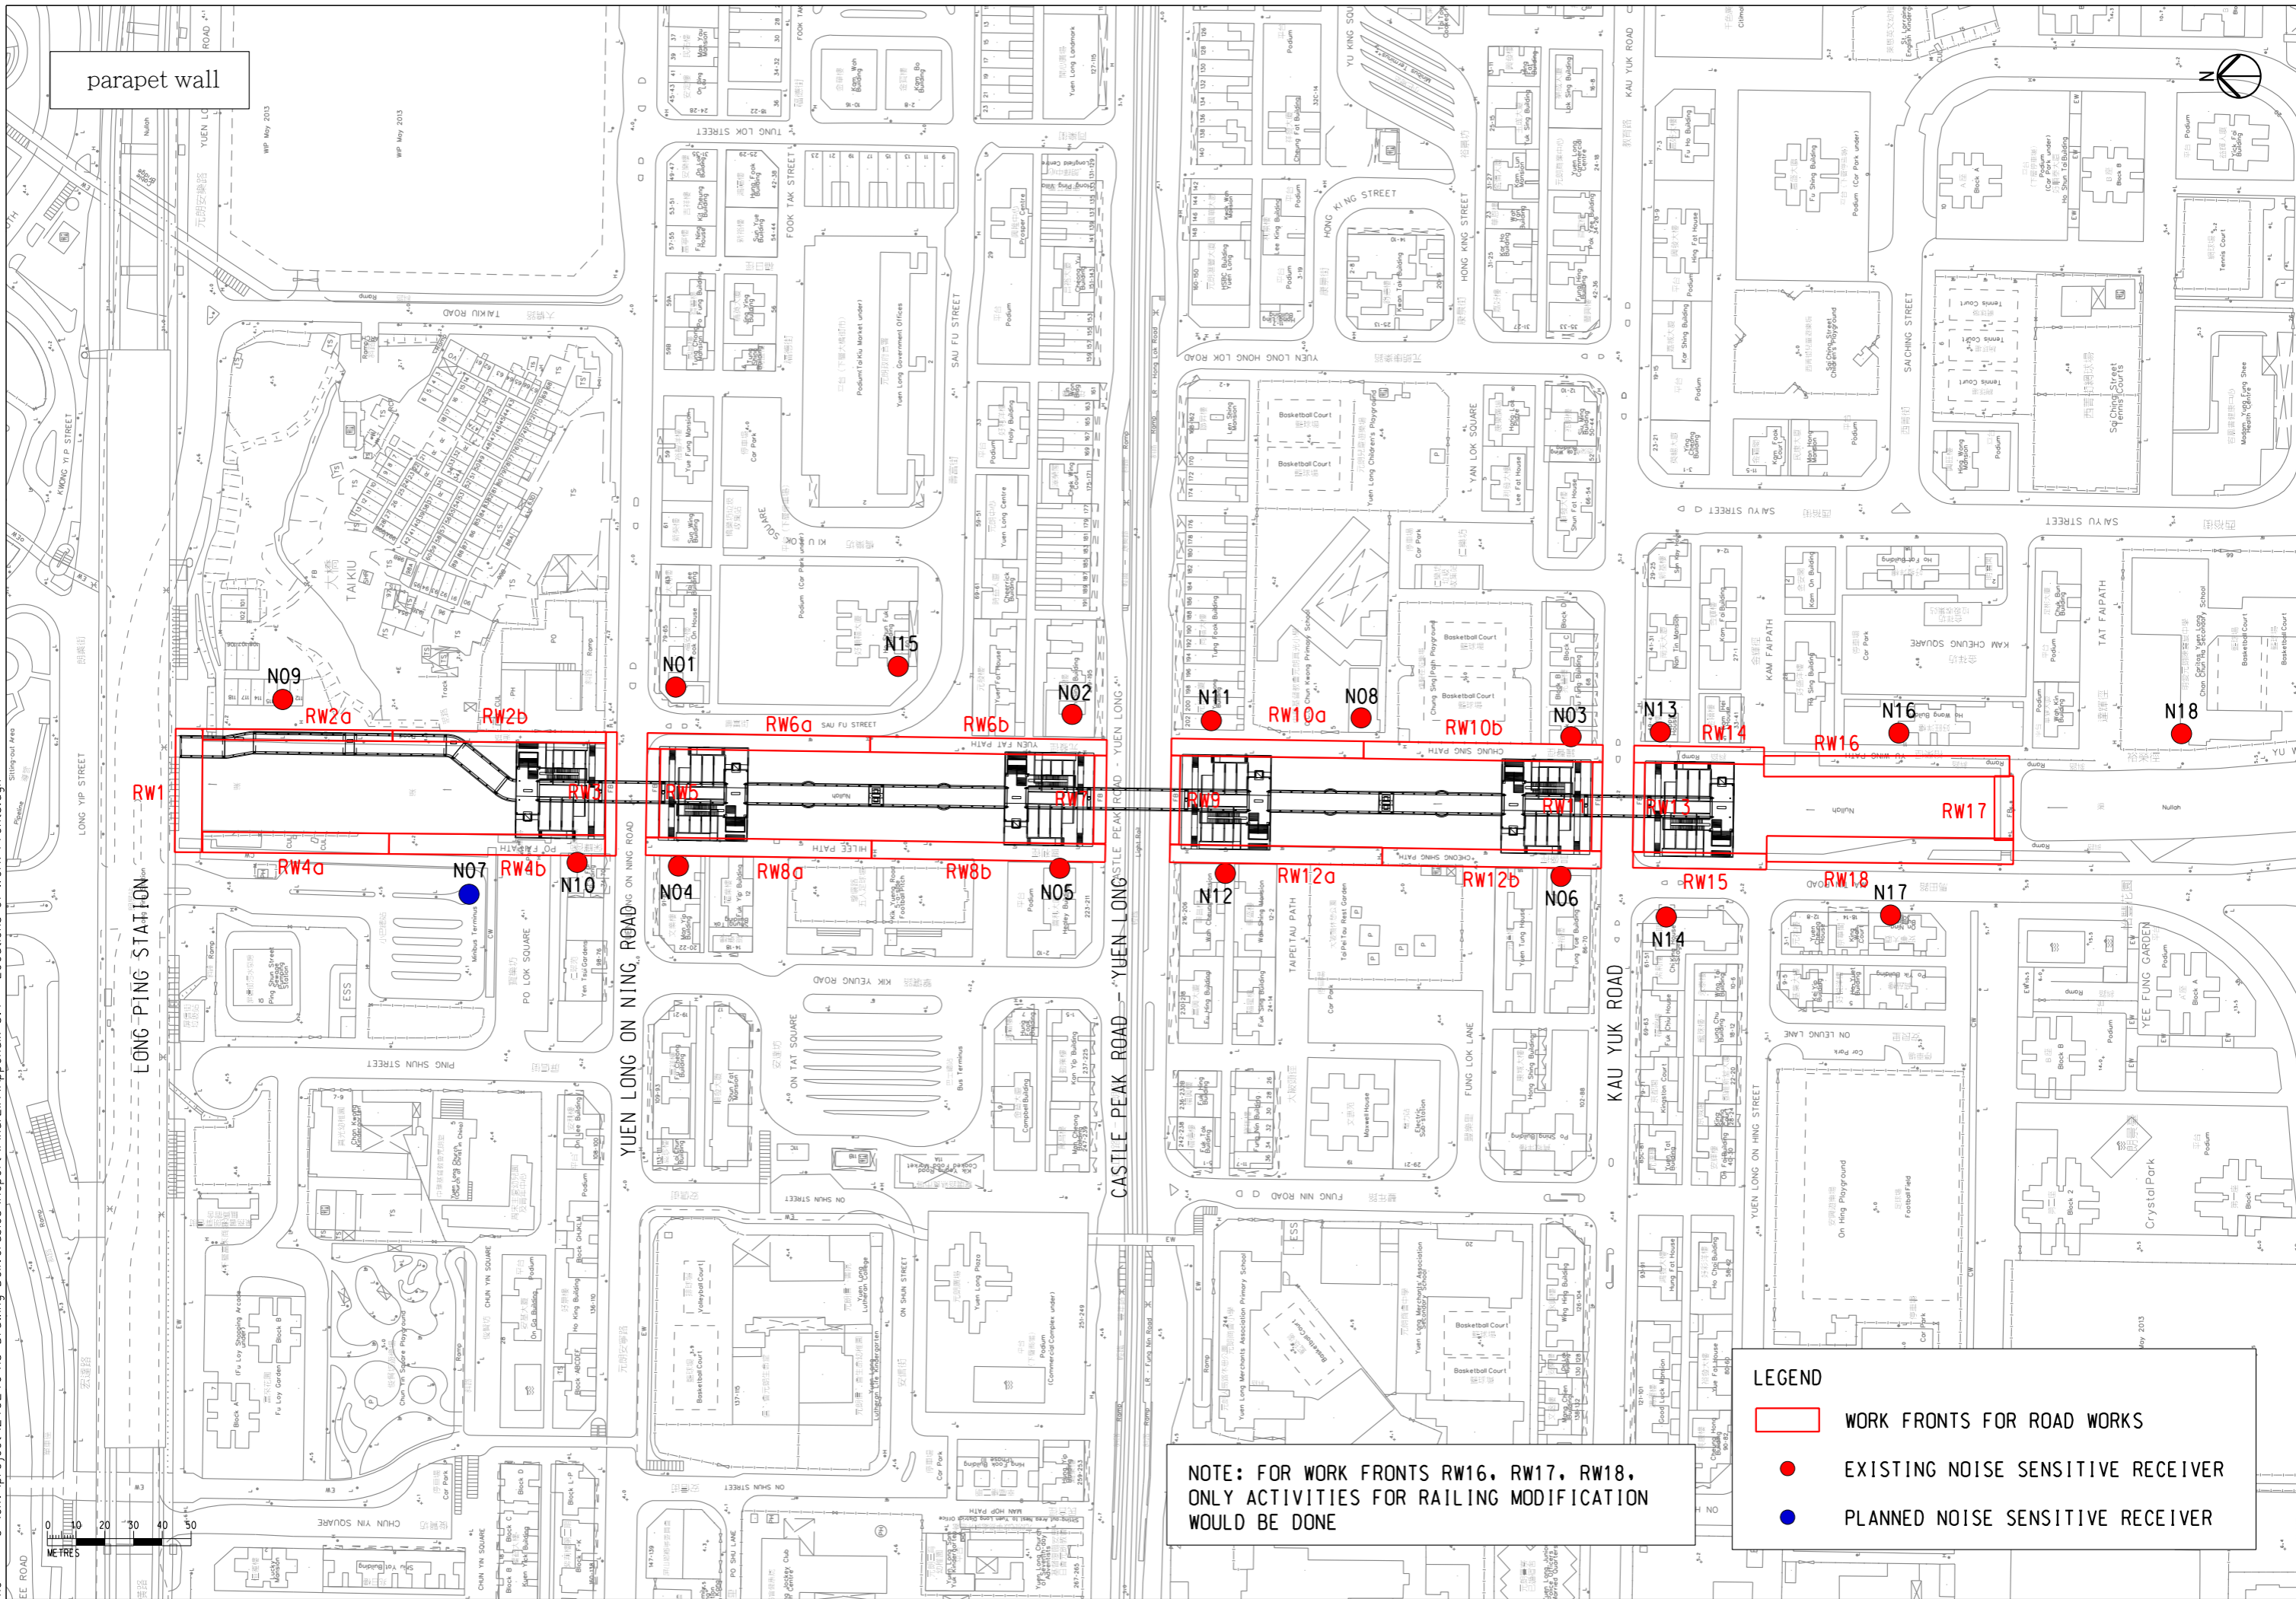

NOTE: FOR WORK FRONTS RW16, RW17, RW18,
 ONLY ACTIVITIES FOR RAILING MODIFICATION
 WOULD BE DONE

LEGEND


- WORK FRONTS FOR ROAD WORKS
- EXISTING NOISE SENSITIVE RECEIVER
- PLANNED NOISE SENSITIVE RECEIVER

parapet wall

0 20 40
 METRES

May 2013


SITE CLEARANCE

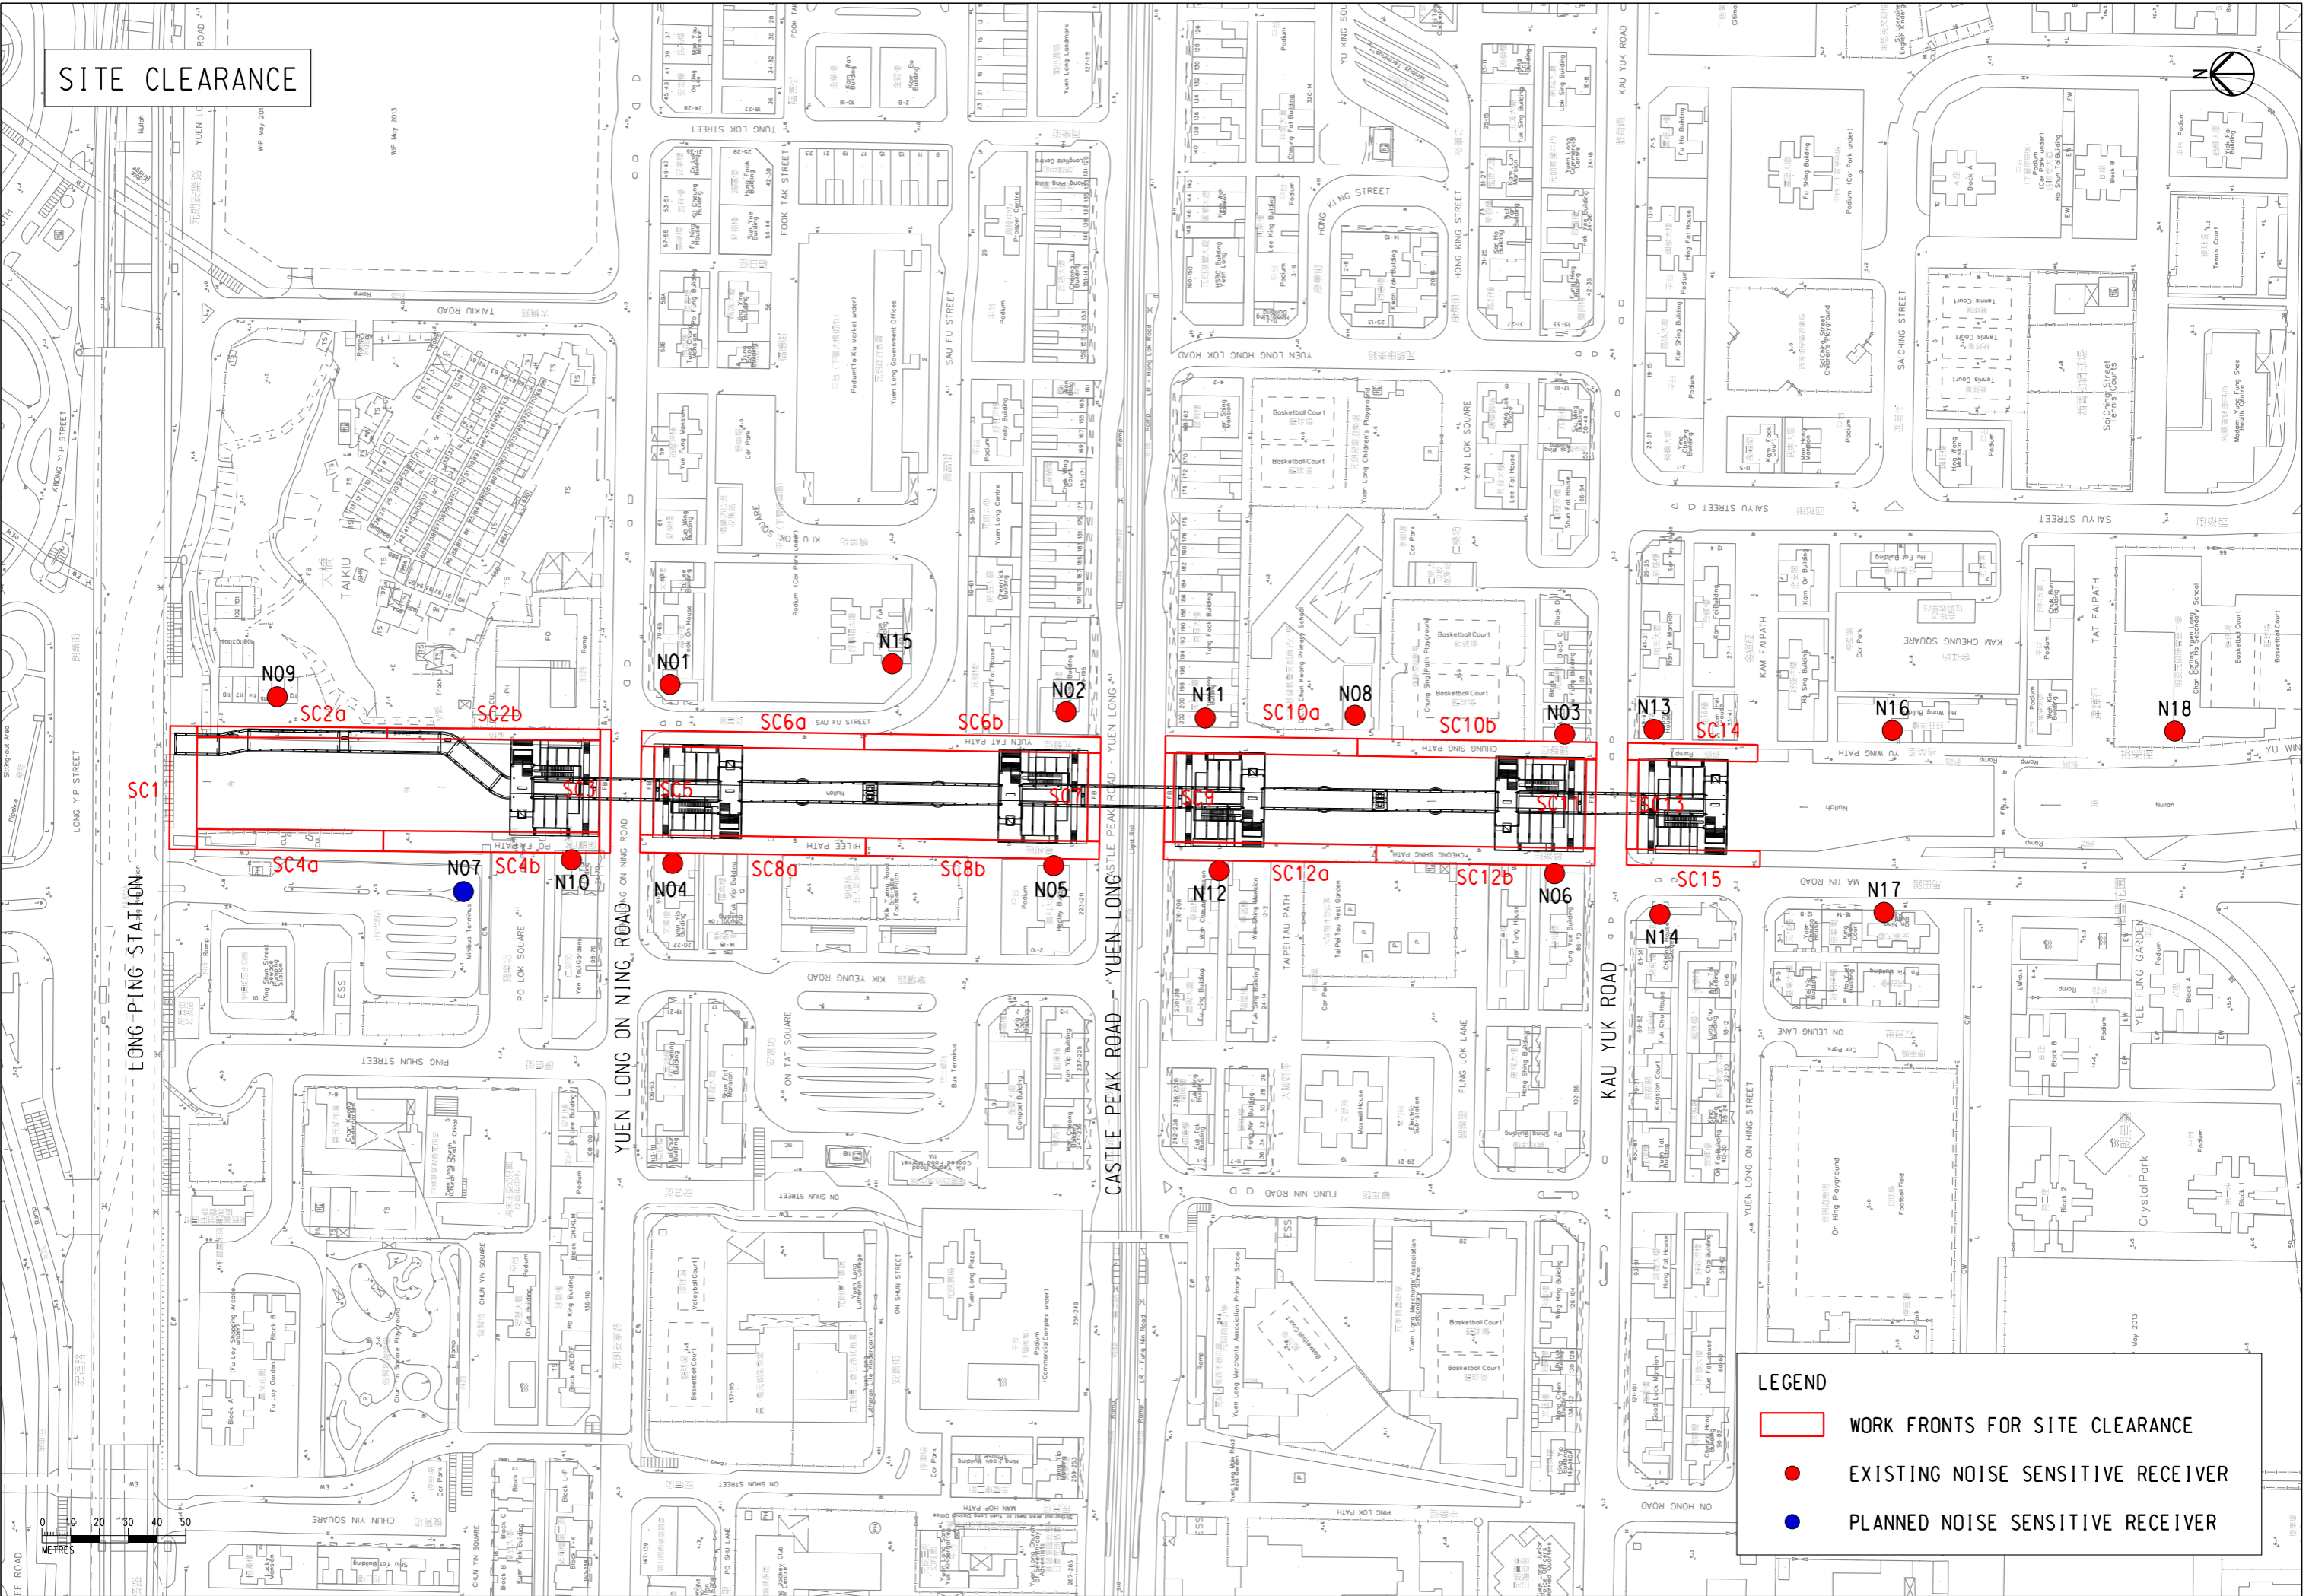

LEGEND

- WORK FRONTS FOR SITE CLEARANCE
- EXISTING NOISE SENSITIVE RECEIVER
- PLANNED NOISE SENSITIVE RECEIVER



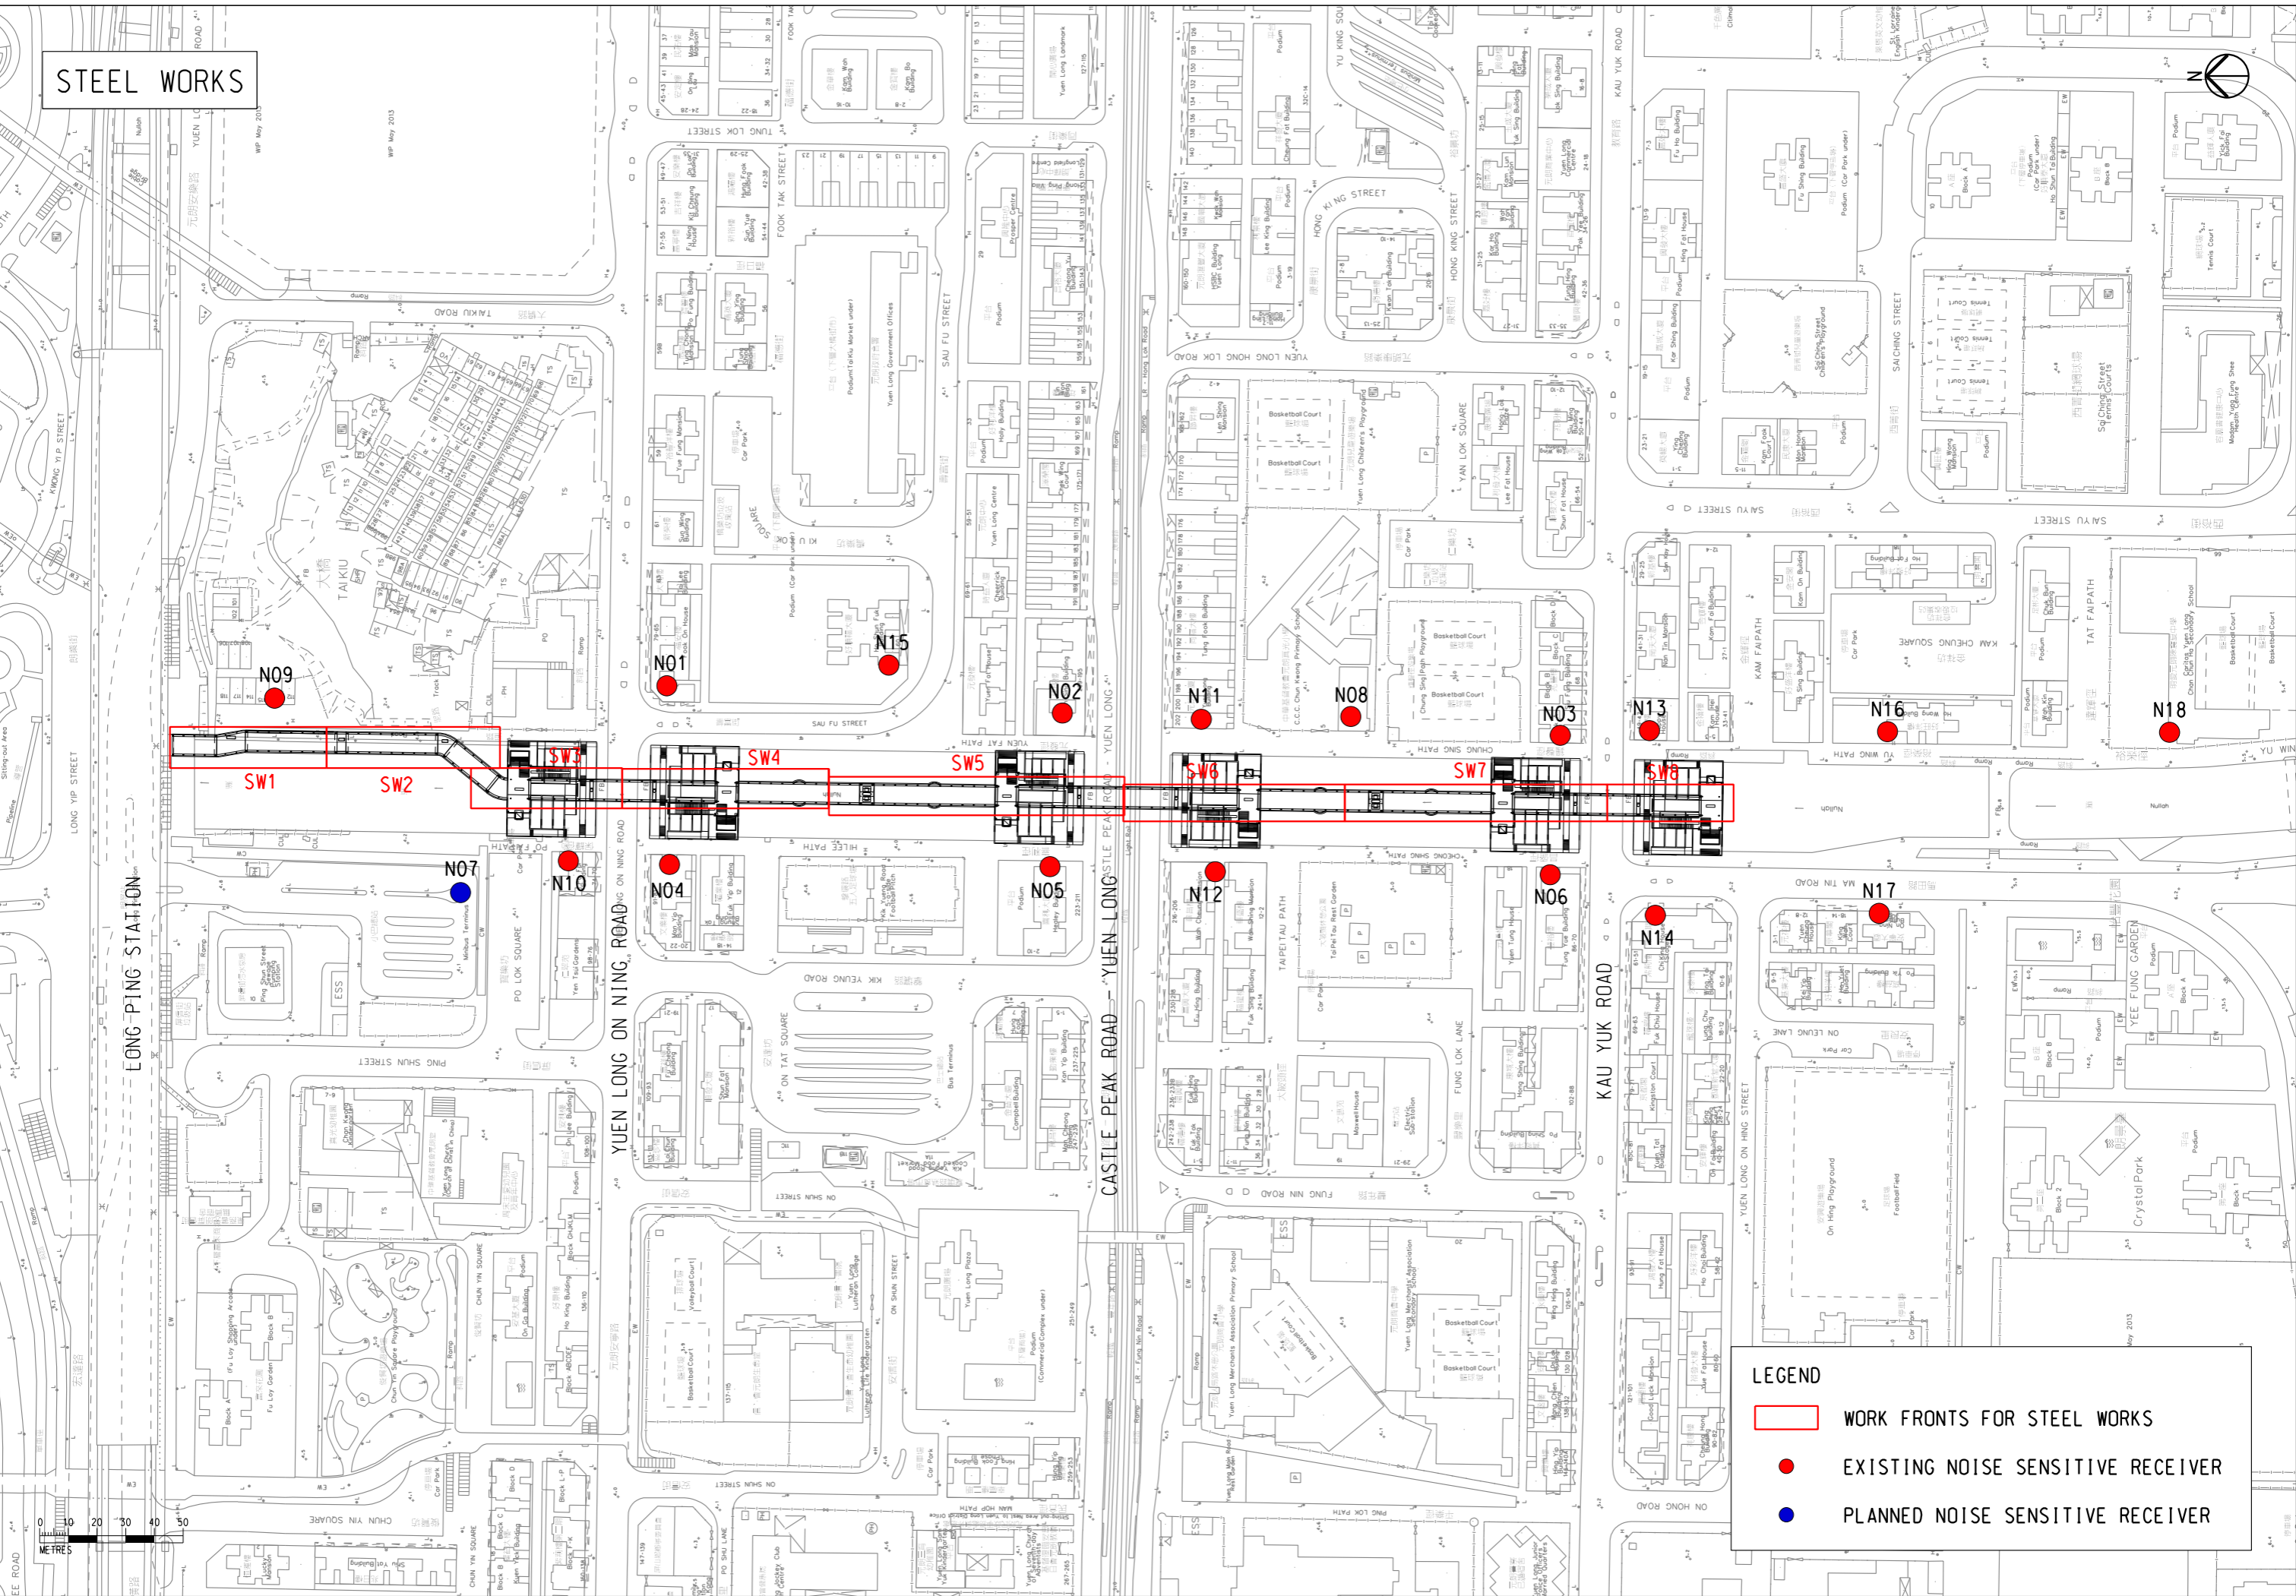

STEEL WORKS


LEGEND

- WORK FRONTS FOR STEEL WORKS
- EXISTING NOISE SENSITIVE RECEIVER
- PLANNED NOISE SENSITIVE RECEIVER

0 20 40
 METRES

May 2013

TEMPORARY ERECTION

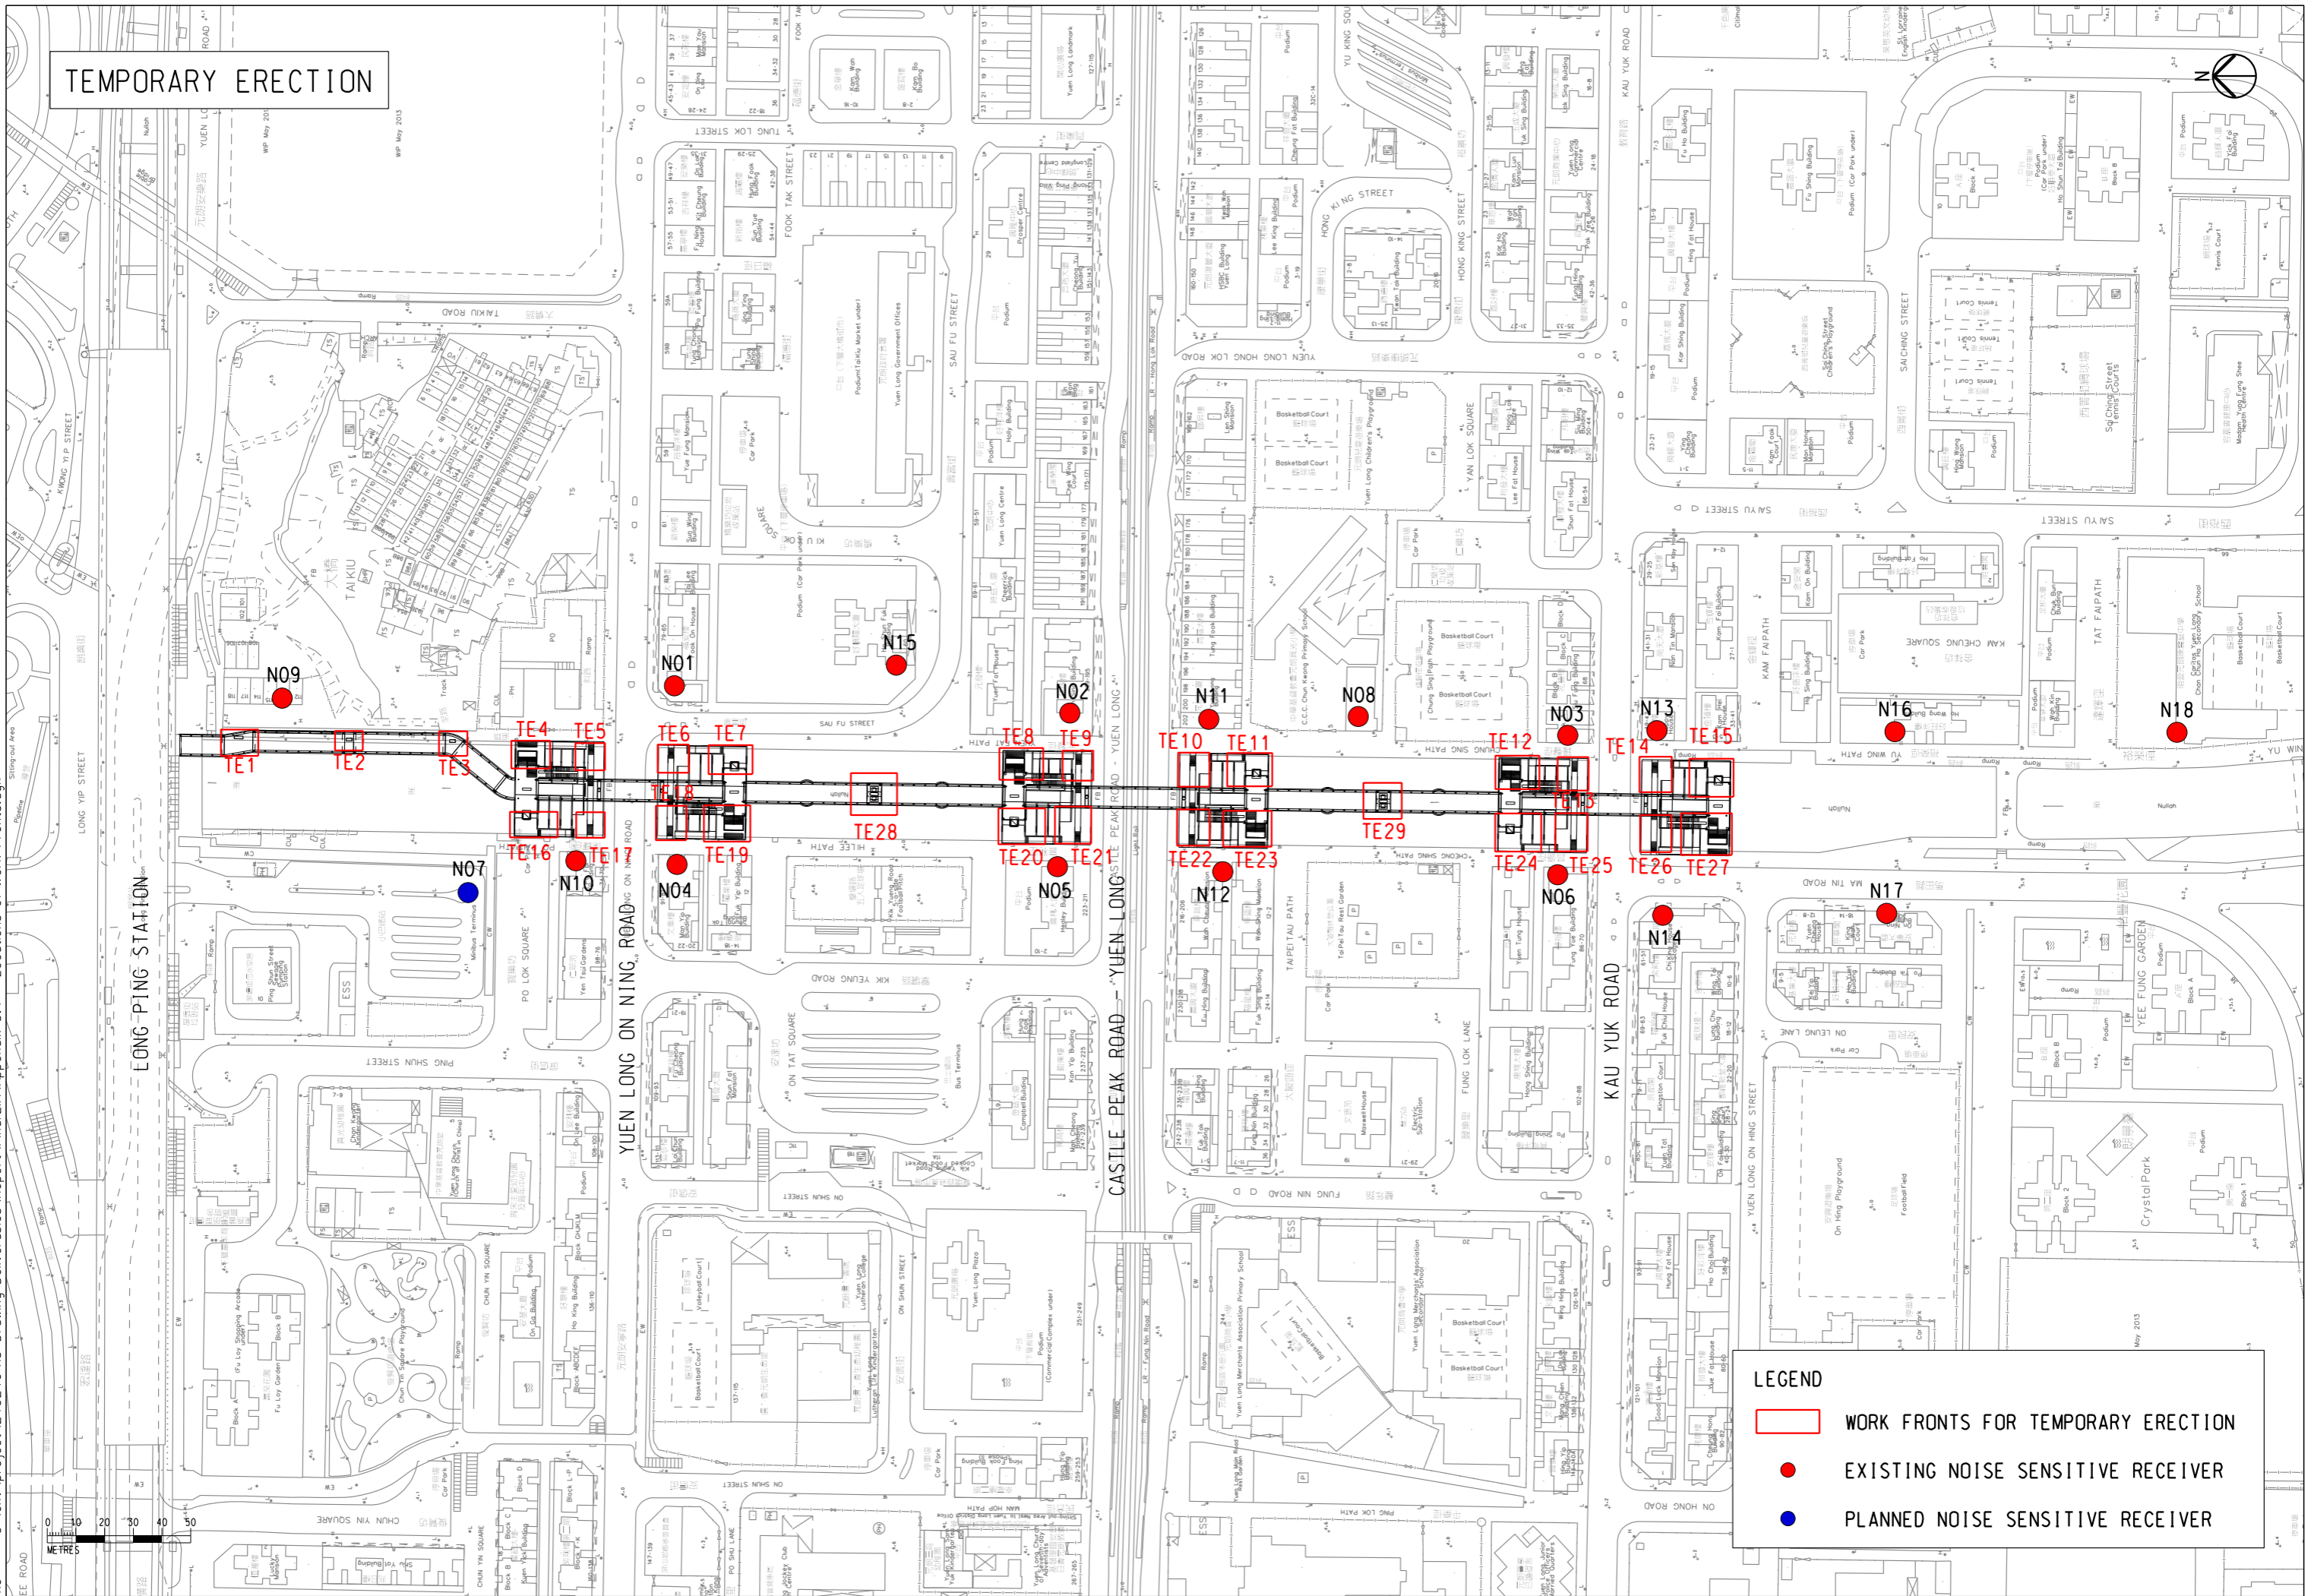

LEGEND

- WORK FRONTS FOR TEMPORARY ERECTION
- EXISTING NOISE SENSITIVE RECEIVER
- PLANNED NOISE SENSITIVE RECEIVER