


Note 1: The inlet chamber and wet well are designed with retention volume of at least 4 hours.

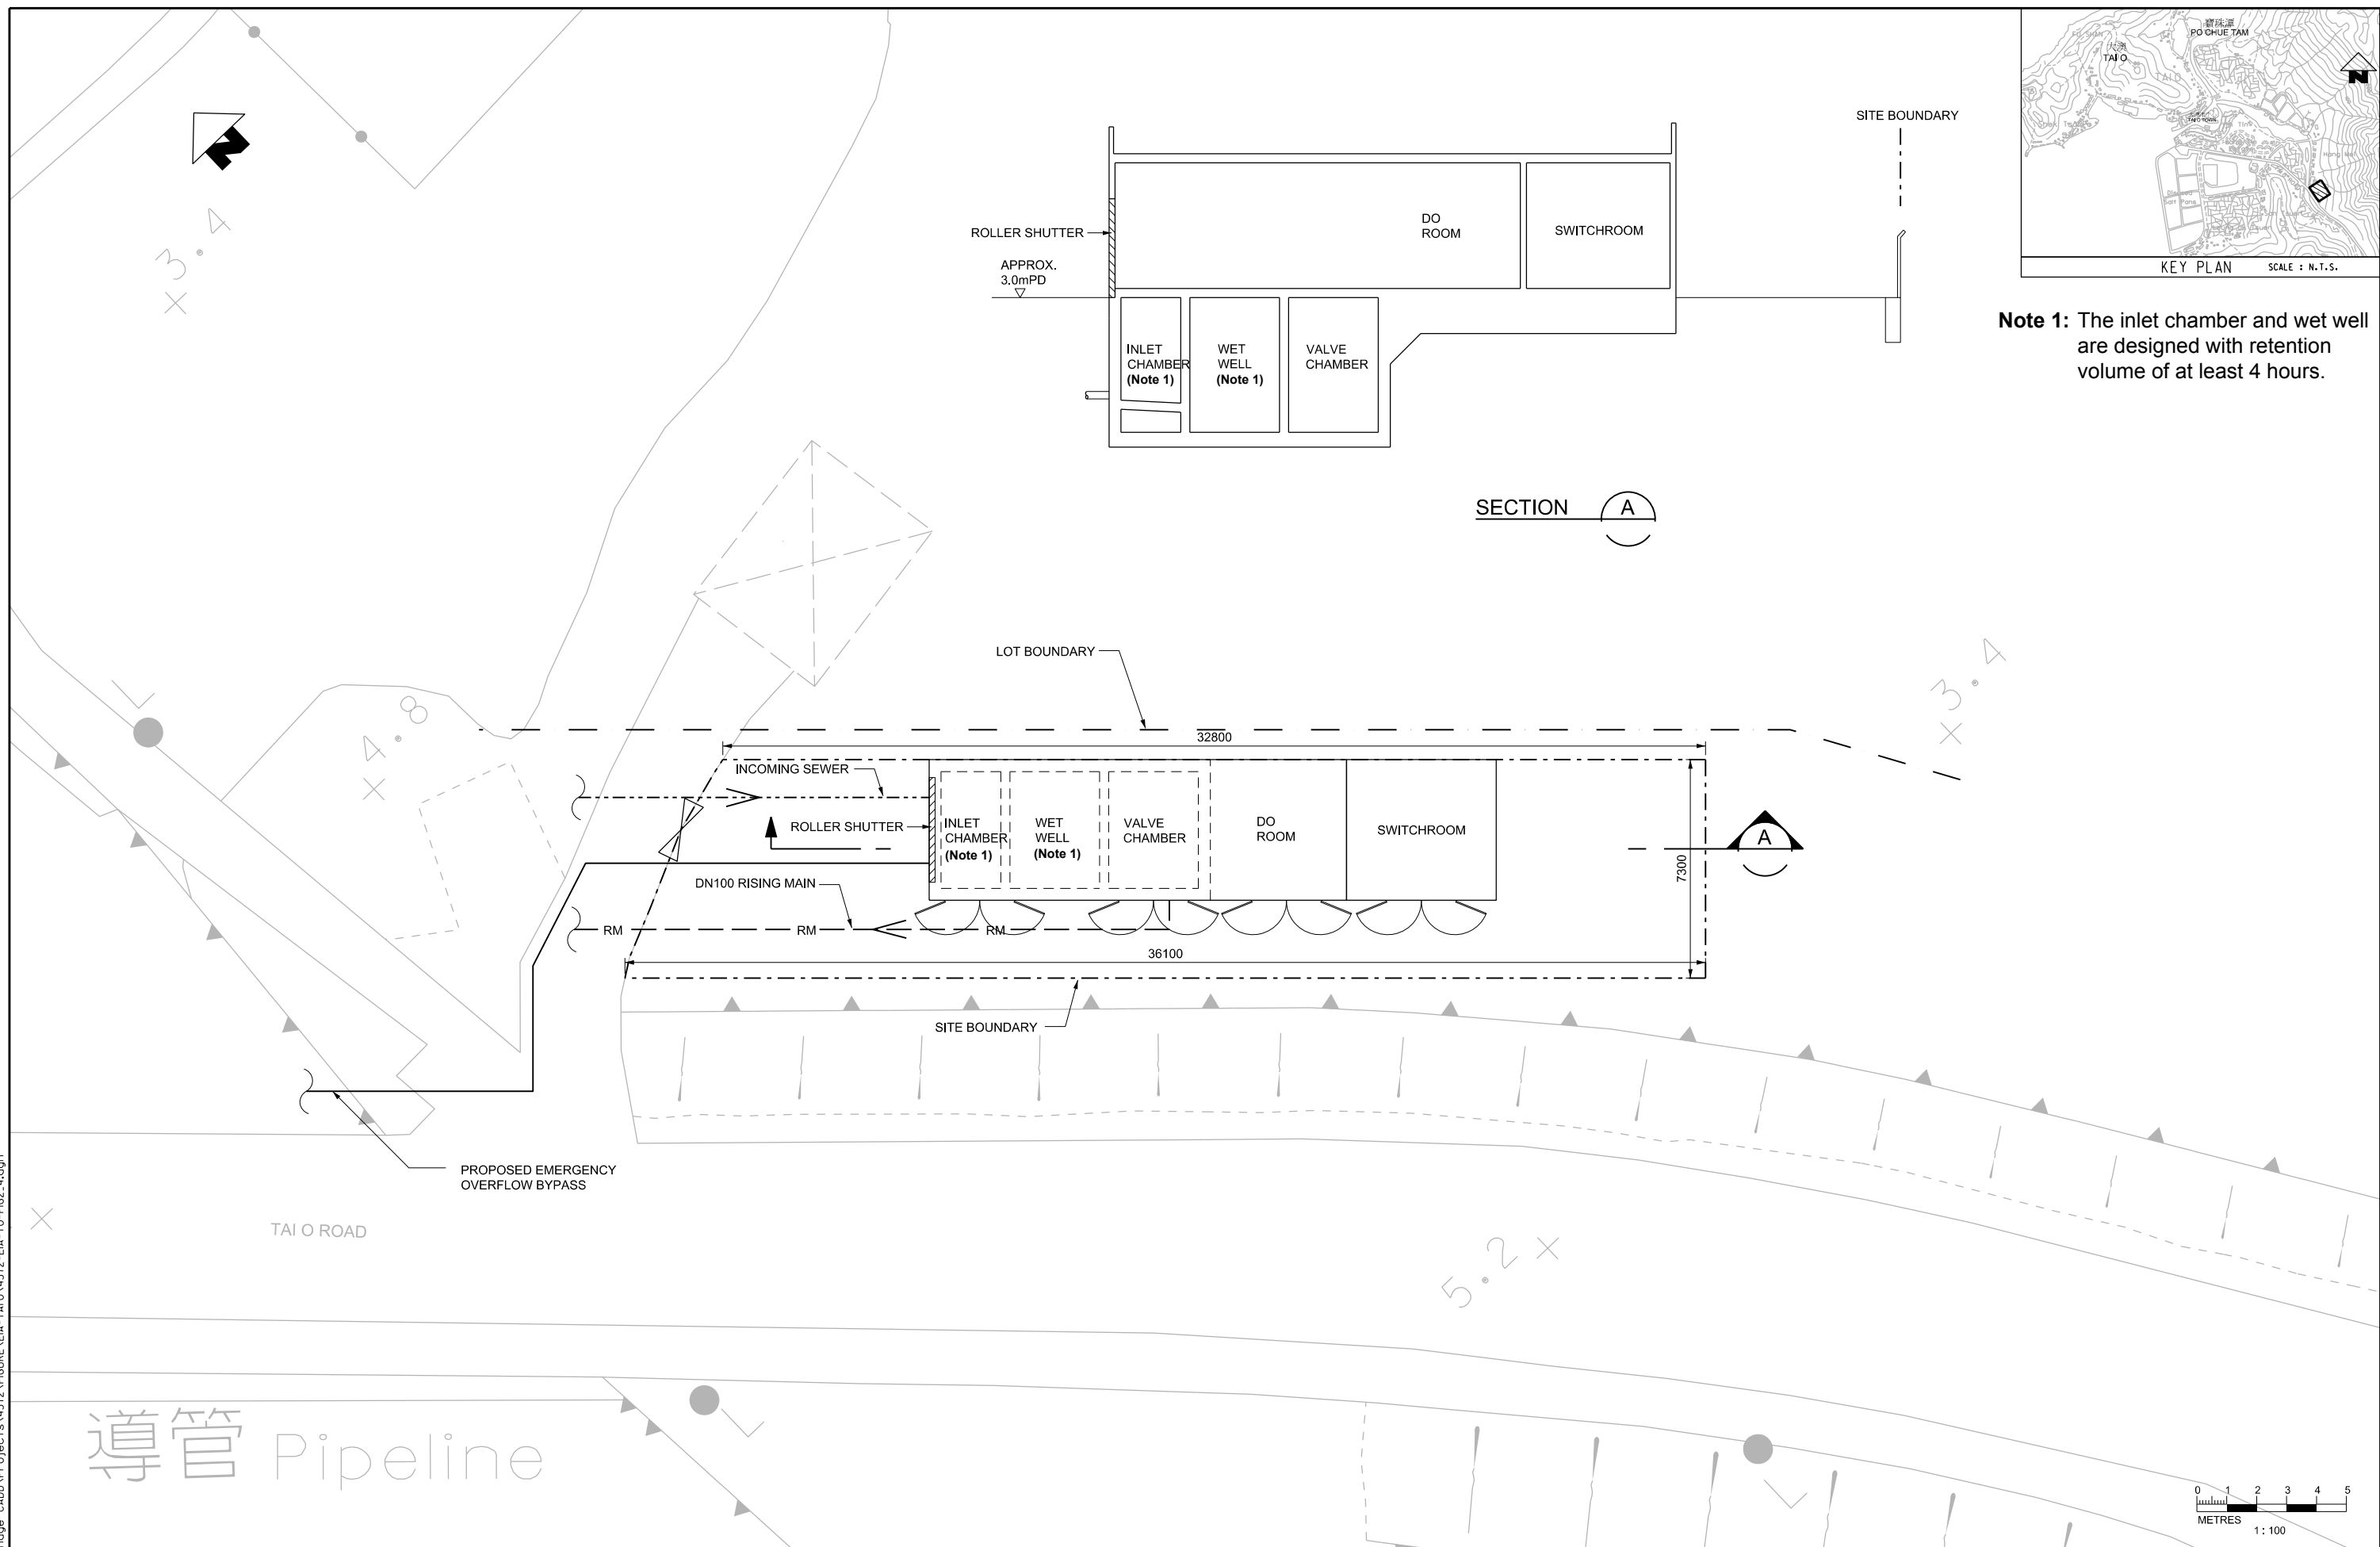

PRINTED BY: ches0306 8/9/2013 6:24:36 PM
FILENAME: F:\CHINA\UP\image CAD\Project\154572\FIGURE\EA-TAI O\4572-EA-10-FIG2.dgn