

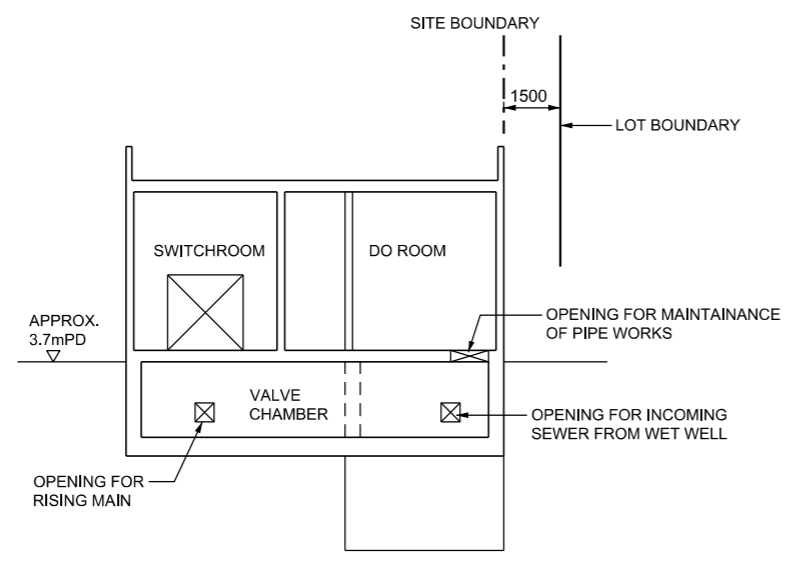
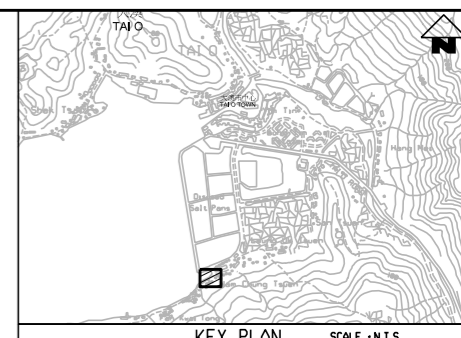


海堤
Seawall

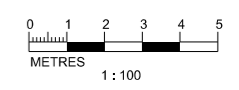

SECTION A

CM-1	Visual Screen/Hoarding
CM-3	Tree Transplanting
CM-4	Construction Light
CM-6	Reinstatement of Works Areas
OM-1	Architectural and Landscape Design
OM-2	Establishment Period

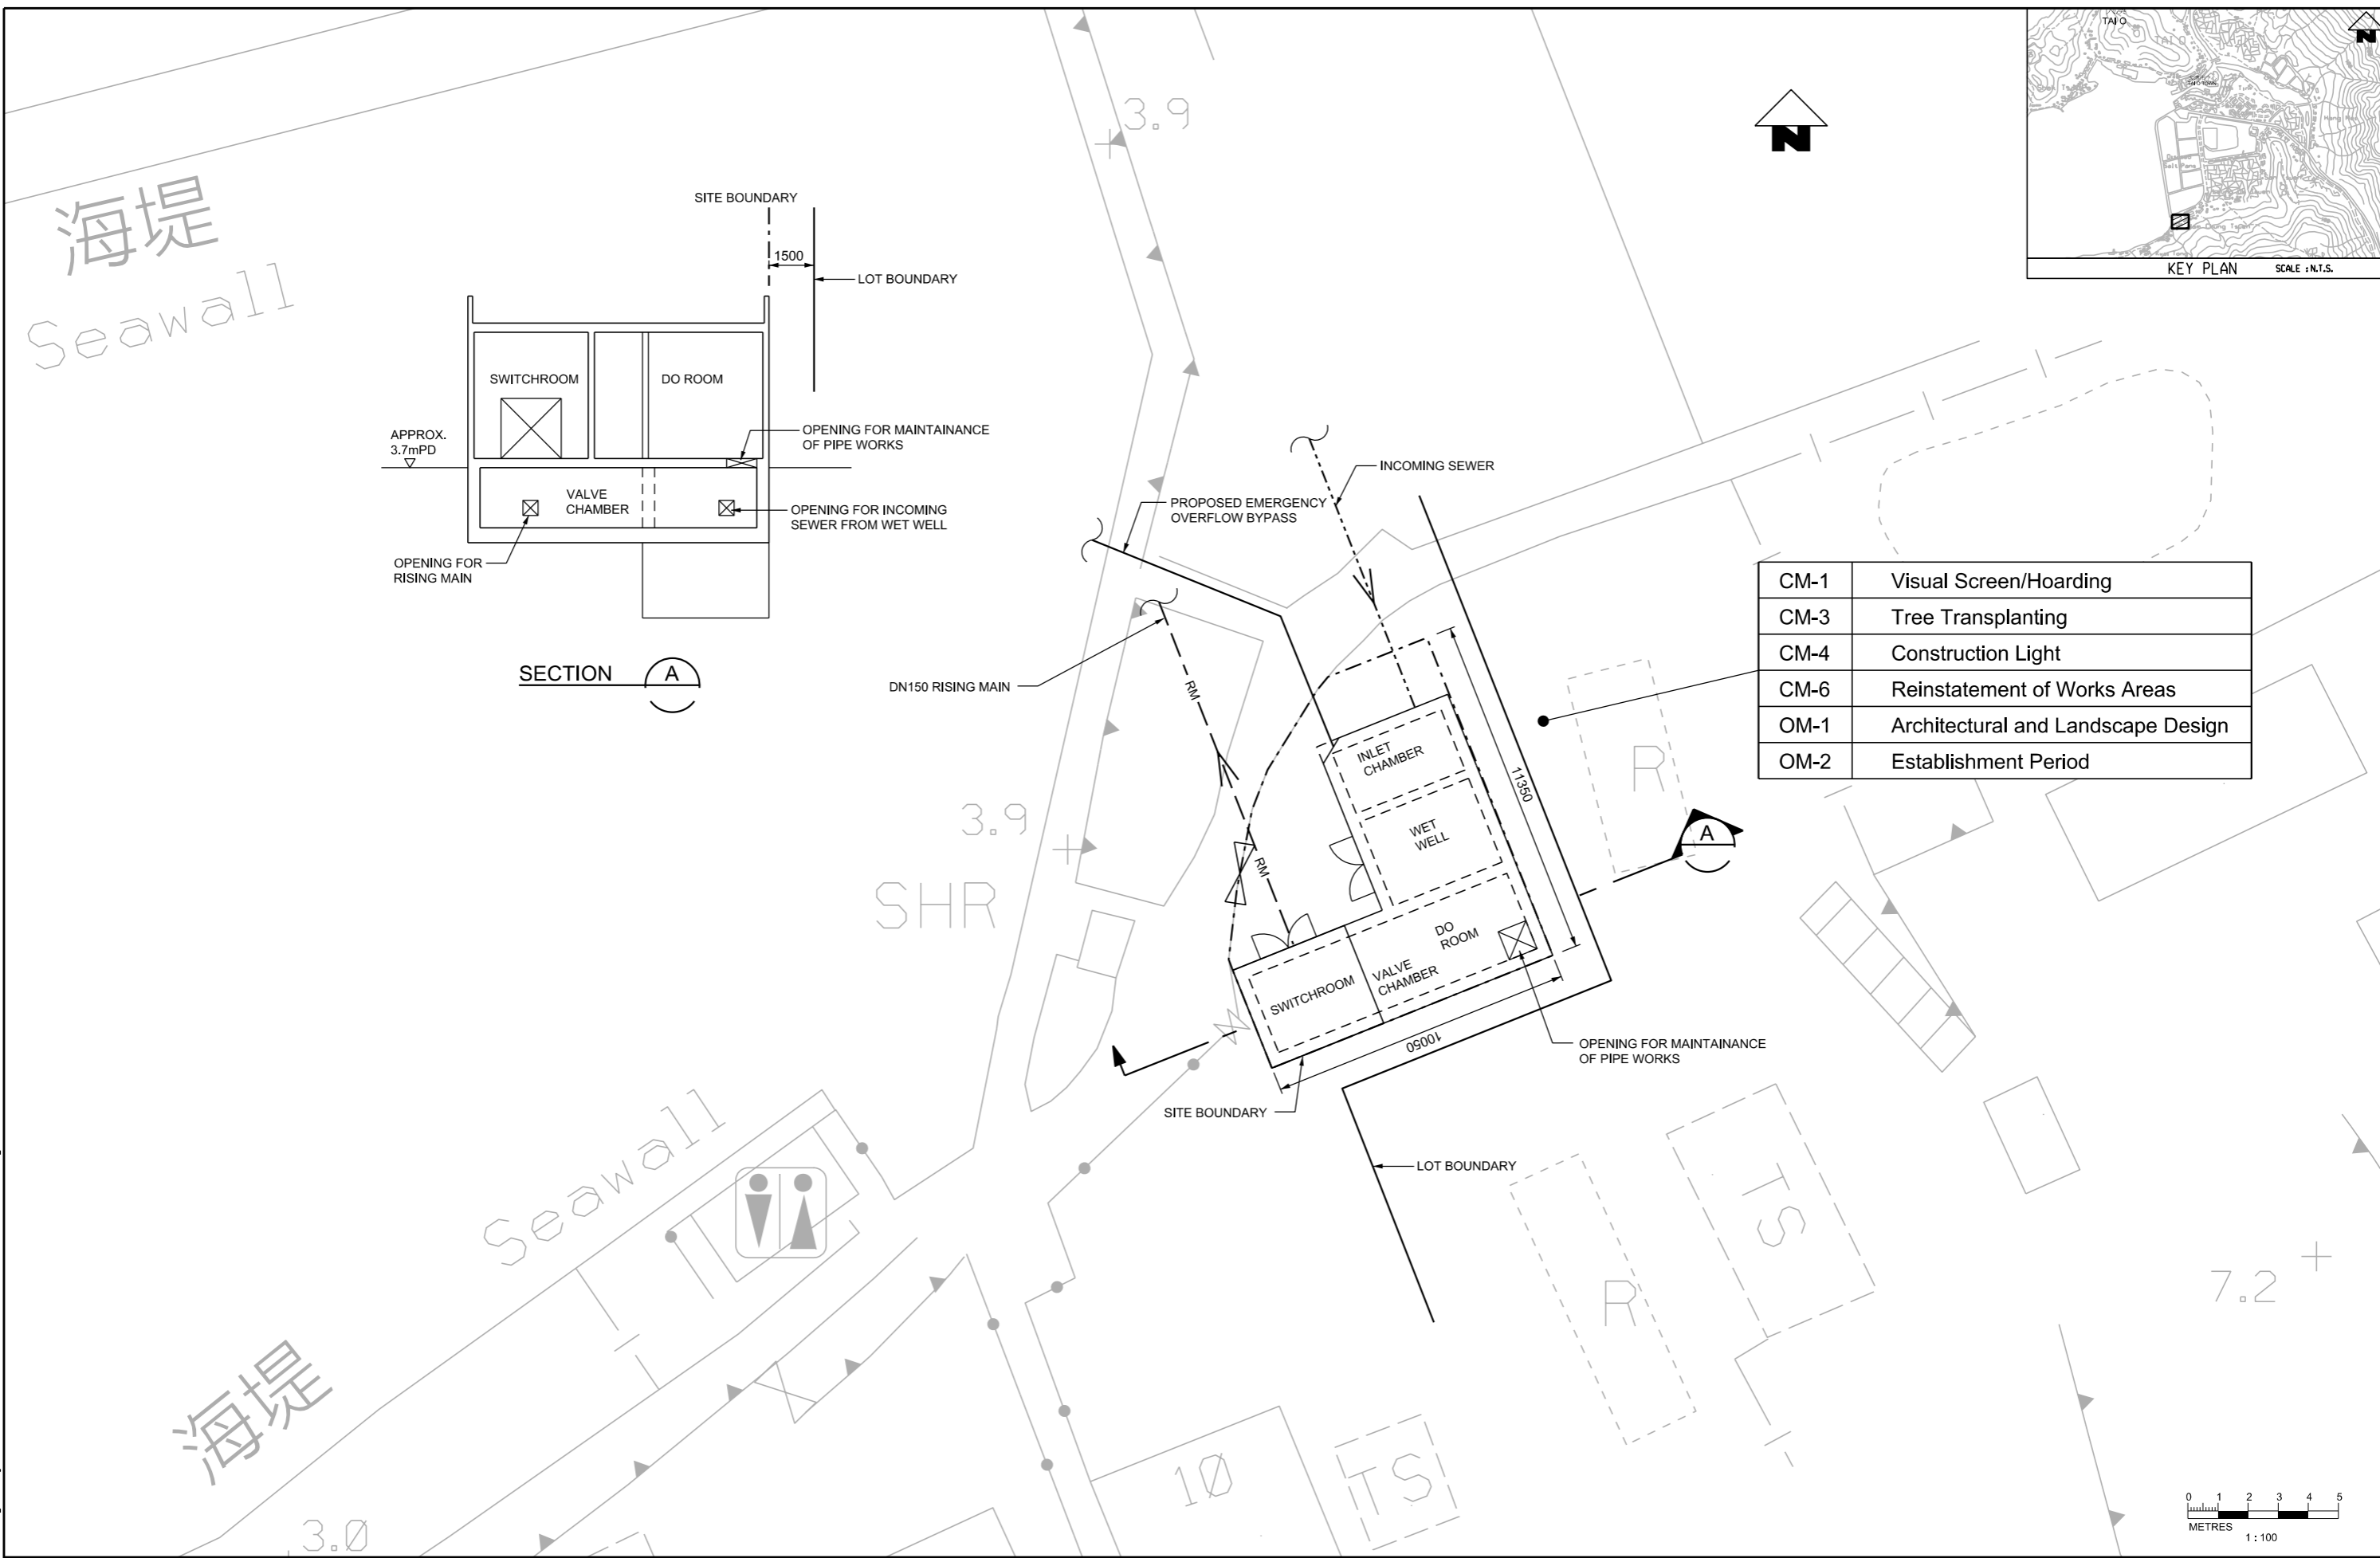

PRINTED BY: cheuk8305 26/07/2016 10:50:01
FILENAME: F:\CHINA\GIC\Drainage\Projects\4572\Figure EIA-TAI 0\4572-EIA-TD-FIG11.27.dgn



Agreement No. CE 15/2010 (DS)
Upgrading of Cheung Chau and Tai O Sewerage Collection, Treatment and Disposal Facilities - Design and Construction
Outlying Islands Sewerage Stage 2 -
Upgrading of Tai O Sewerage Collection, Treatment and Disposal Facilities

Title :		Mitigation Plan for Fan Kwai Tong SPS (Construction and Operation)	
Date :	Jul 2016	Figure :	11.27