


- LEGEND:**
- EXTENT OF STUDY AREA
 - PROPOSED EXPANSION OF SEWAGE TREATMENT WORKS
 - PROPOSED DEMOLITION OF SEWAGE PUMPING STATION
 - PROPOSED SEWER BY TRENCHLESS METHOD
 - PROPOSED GRAVITY SEWER
 - DECOMMISSION OF EXISTING RISING MAIN

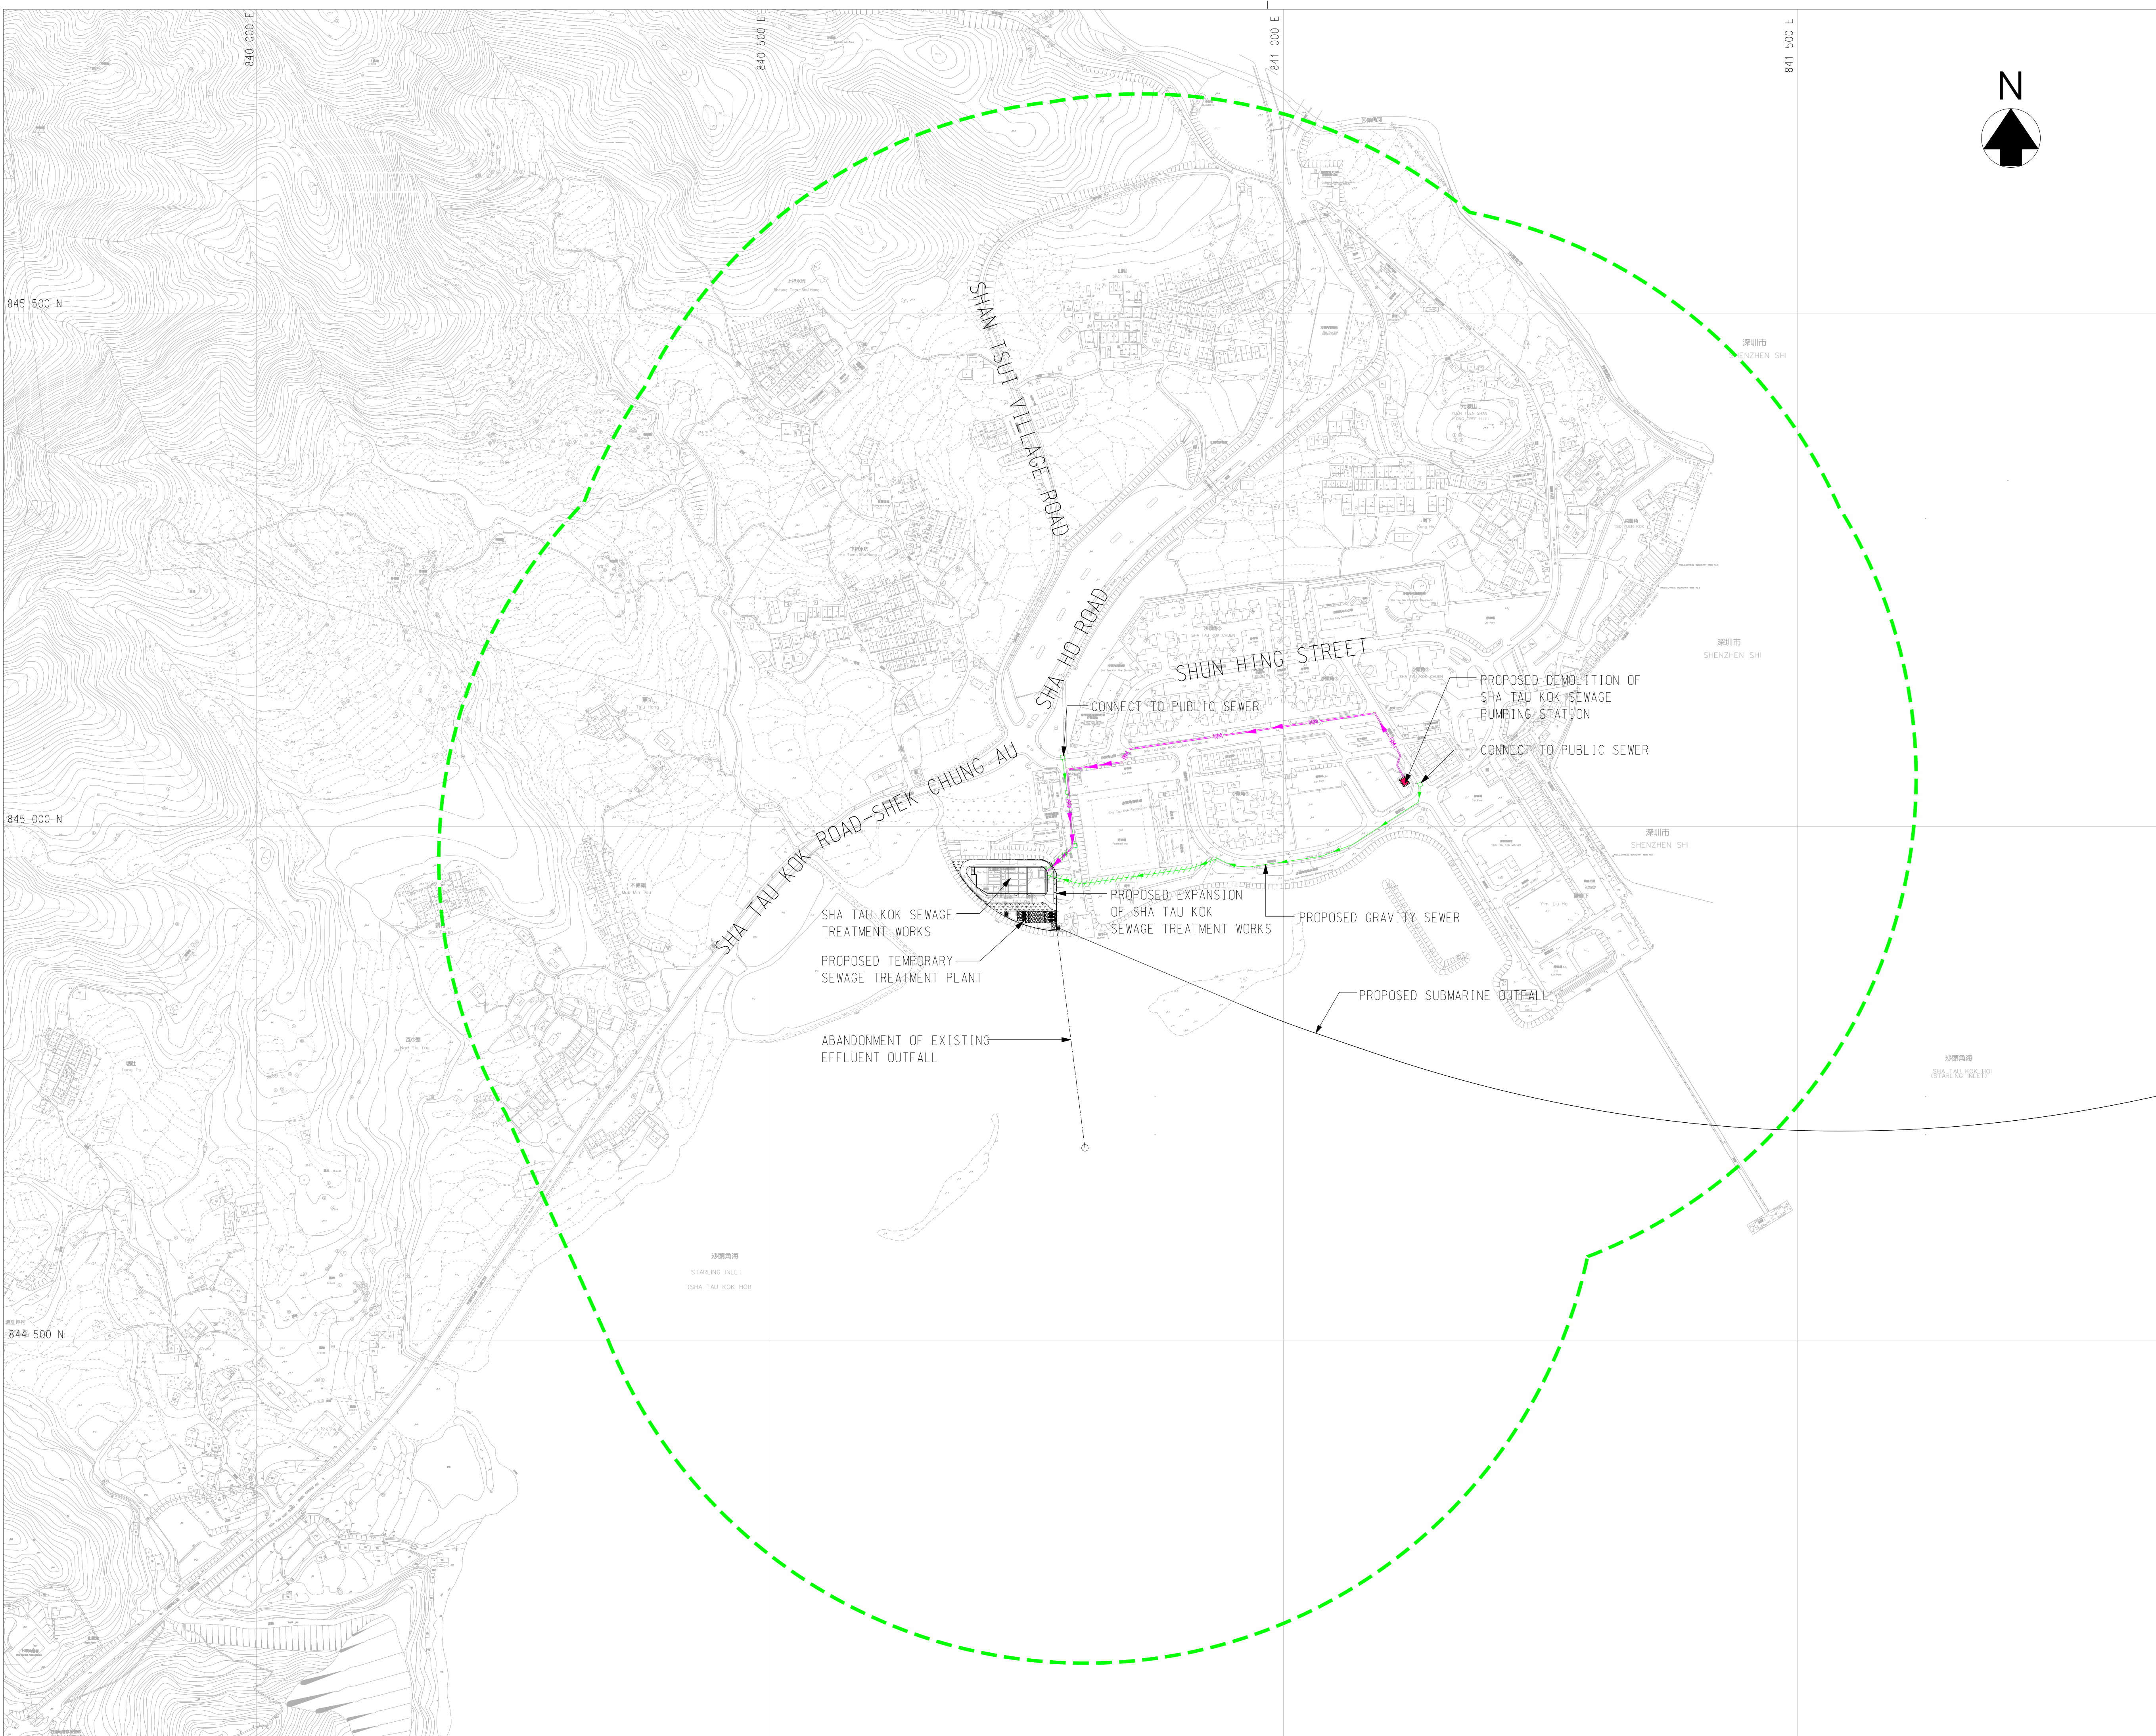

Revision	Date	Description			Initial
	Designed	Checked	Drawn	Checked	
Initial	JW	HTL	SZ	HTL	
Date	JUN2015	JUN2015	JUN2015	JUN2015	

Approved

PRELIMINARY

Agreement no.

Project title

**EXPANSION OF
SHA TAU KOK
SEWAGE TREATMENT WORKS**

Drawing title

PROPOSED LAYOUT PLAN

Drawing no.

FIGURE 2.1a

Revision








A



Scale

A1 1 : 1000 A3 1 : 2000

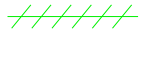

LEGEND:

-  PROPOSED EXPANSION OF SEWAGE TREATMENT WORKS
-  PROPOSED DEMOLITION OF SEWAGE PUMPING STATION
-  PROPOSED SEWER BY TRENCHLESS METHOD
-  PROPOSED GRAVITY SEWER
-  DECOMMISSION OF EXISTING RISING MAIN
-  BOUNDARY OF HKSAR
-  PROPOSED WORKS LIMIT

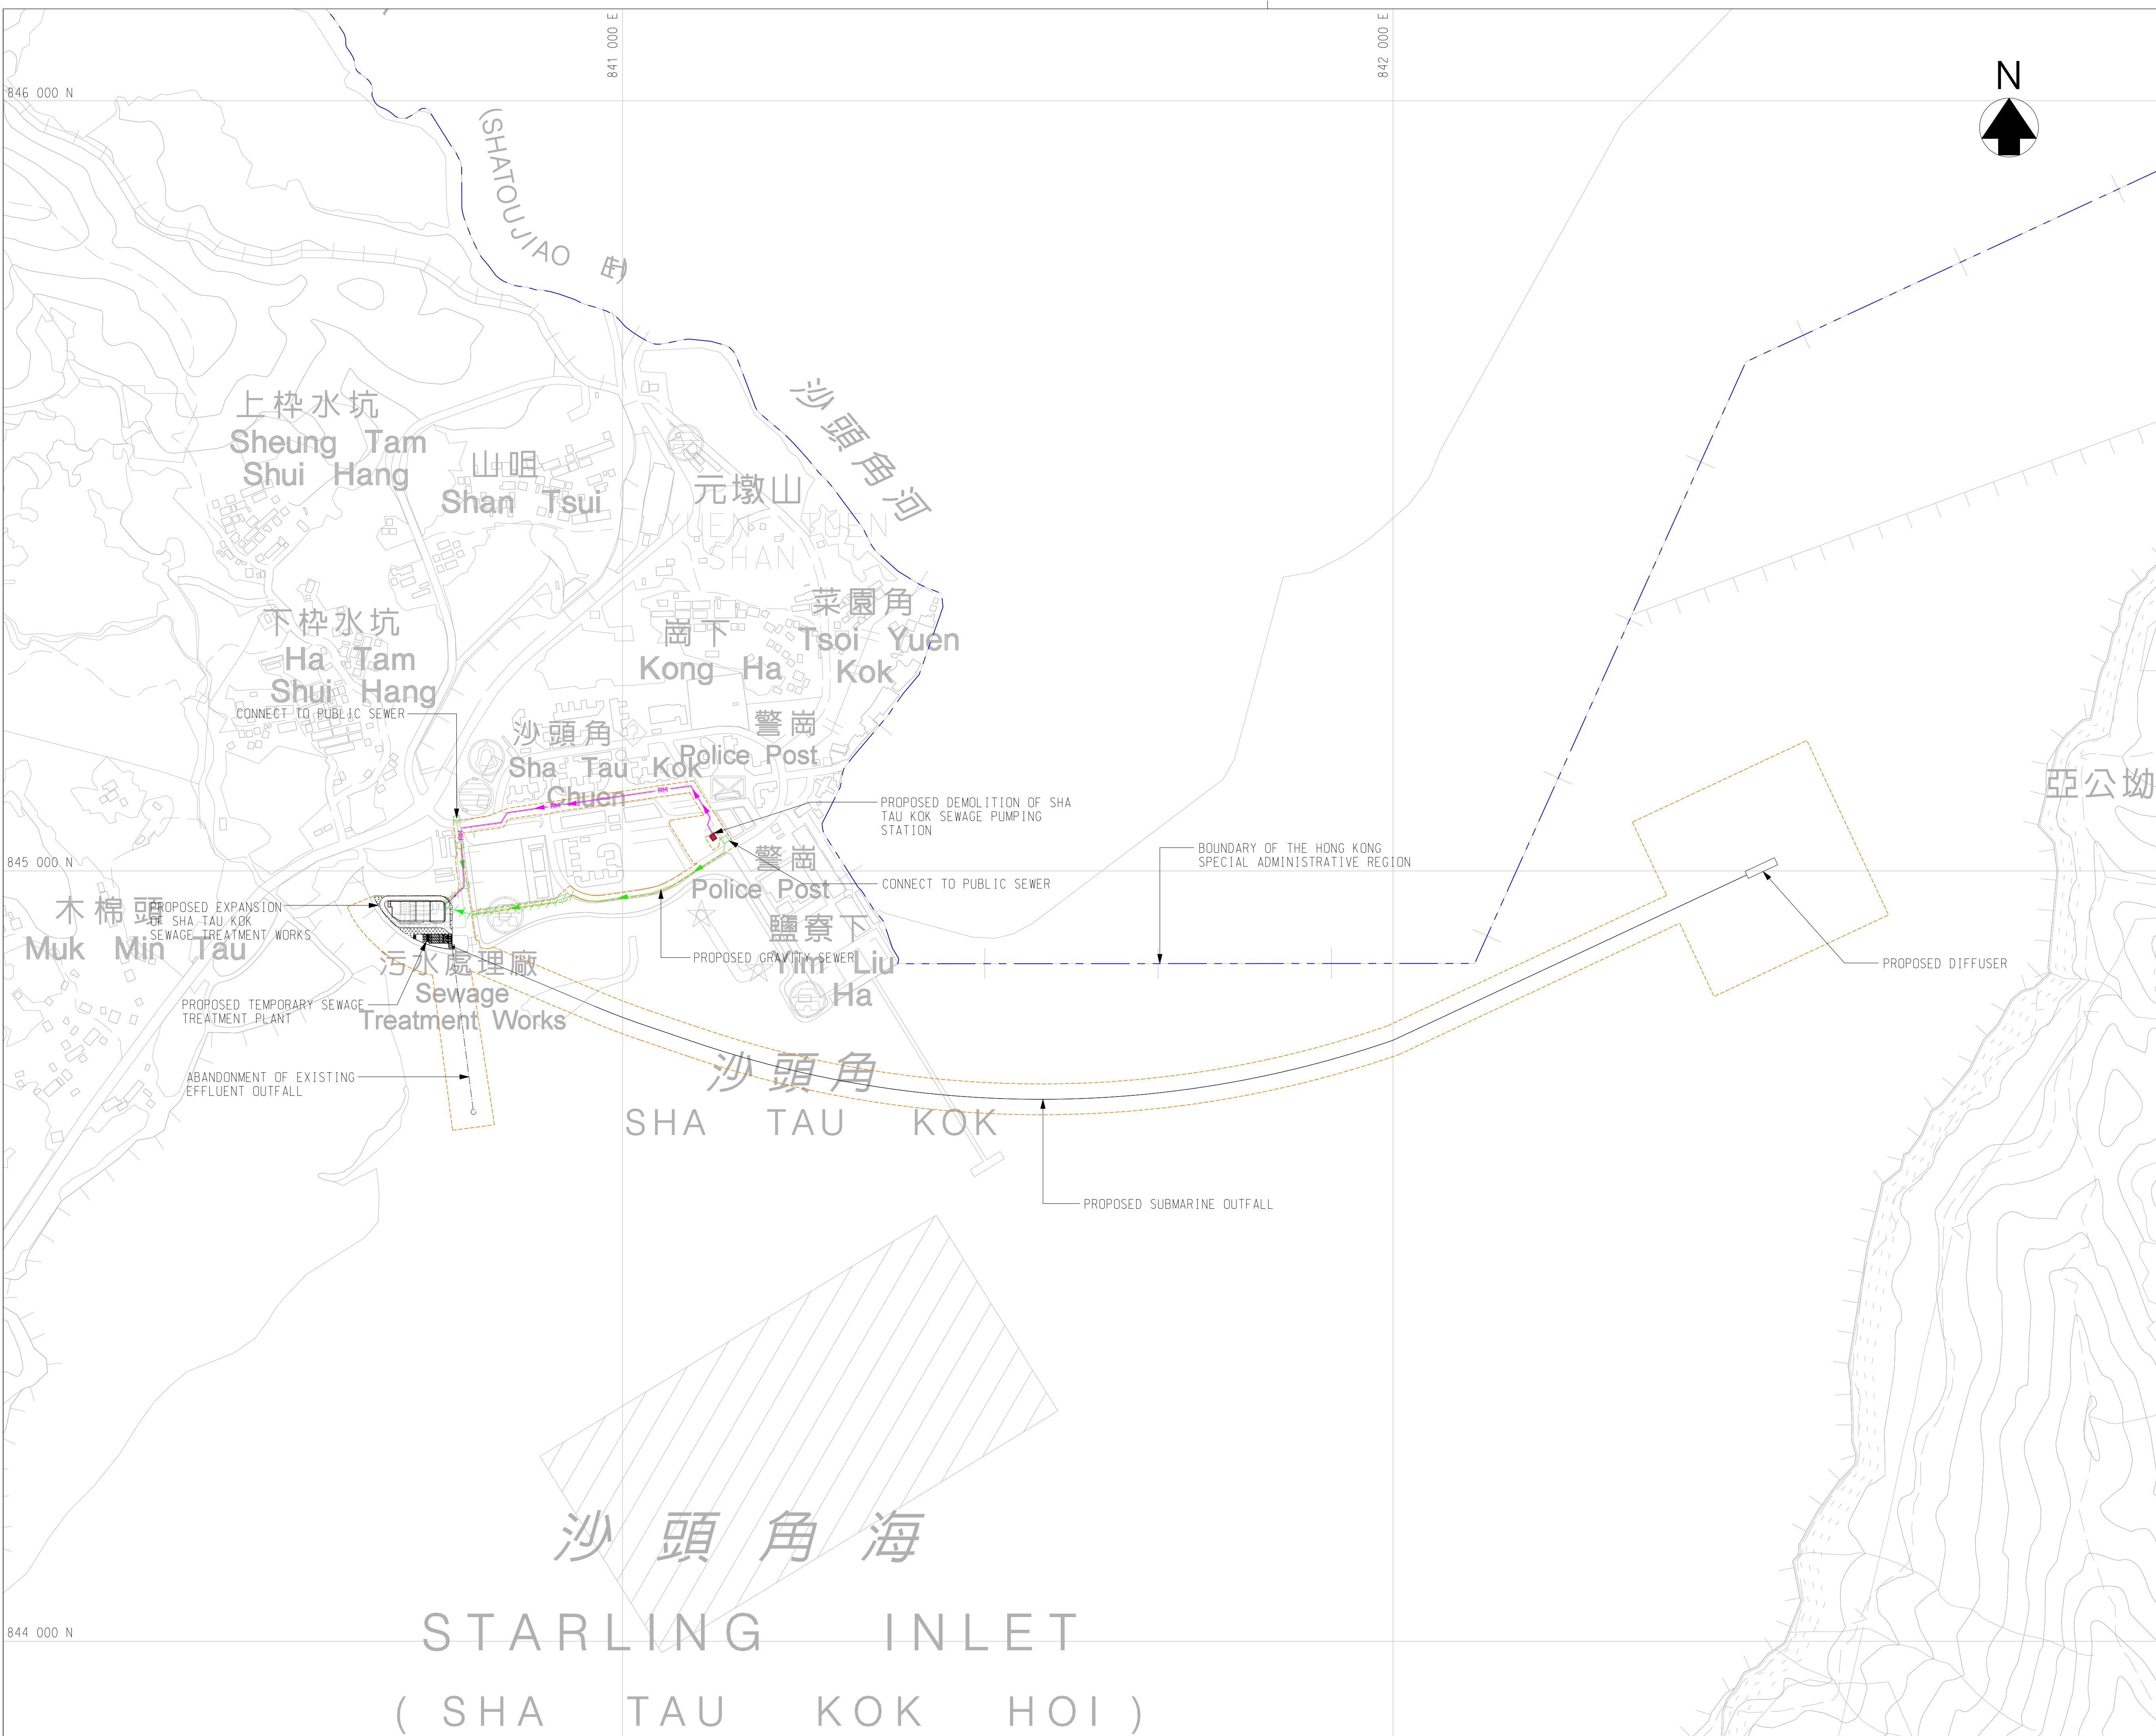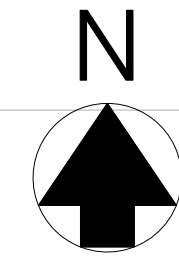

Revision	Date	Description			Initial
		Designed	Checked	Drawn	
Initial	JW	HTL	SZ	HTL	
Date	SEP2015	SEP2015	SEP2015	SEP2015	

Approved

PRELIMINARY

Agreement no.

Project title

**EXPANSION OF
SHA TAU KOK
SEWAGE TREATMENT WORKS**

Drawing title

PROPOSED LAYOUT PLAN

Drawing no.	Revision
FIGURE 2.1b	-

Scale

A1 1 : 4000 A3 1 : 8000

