




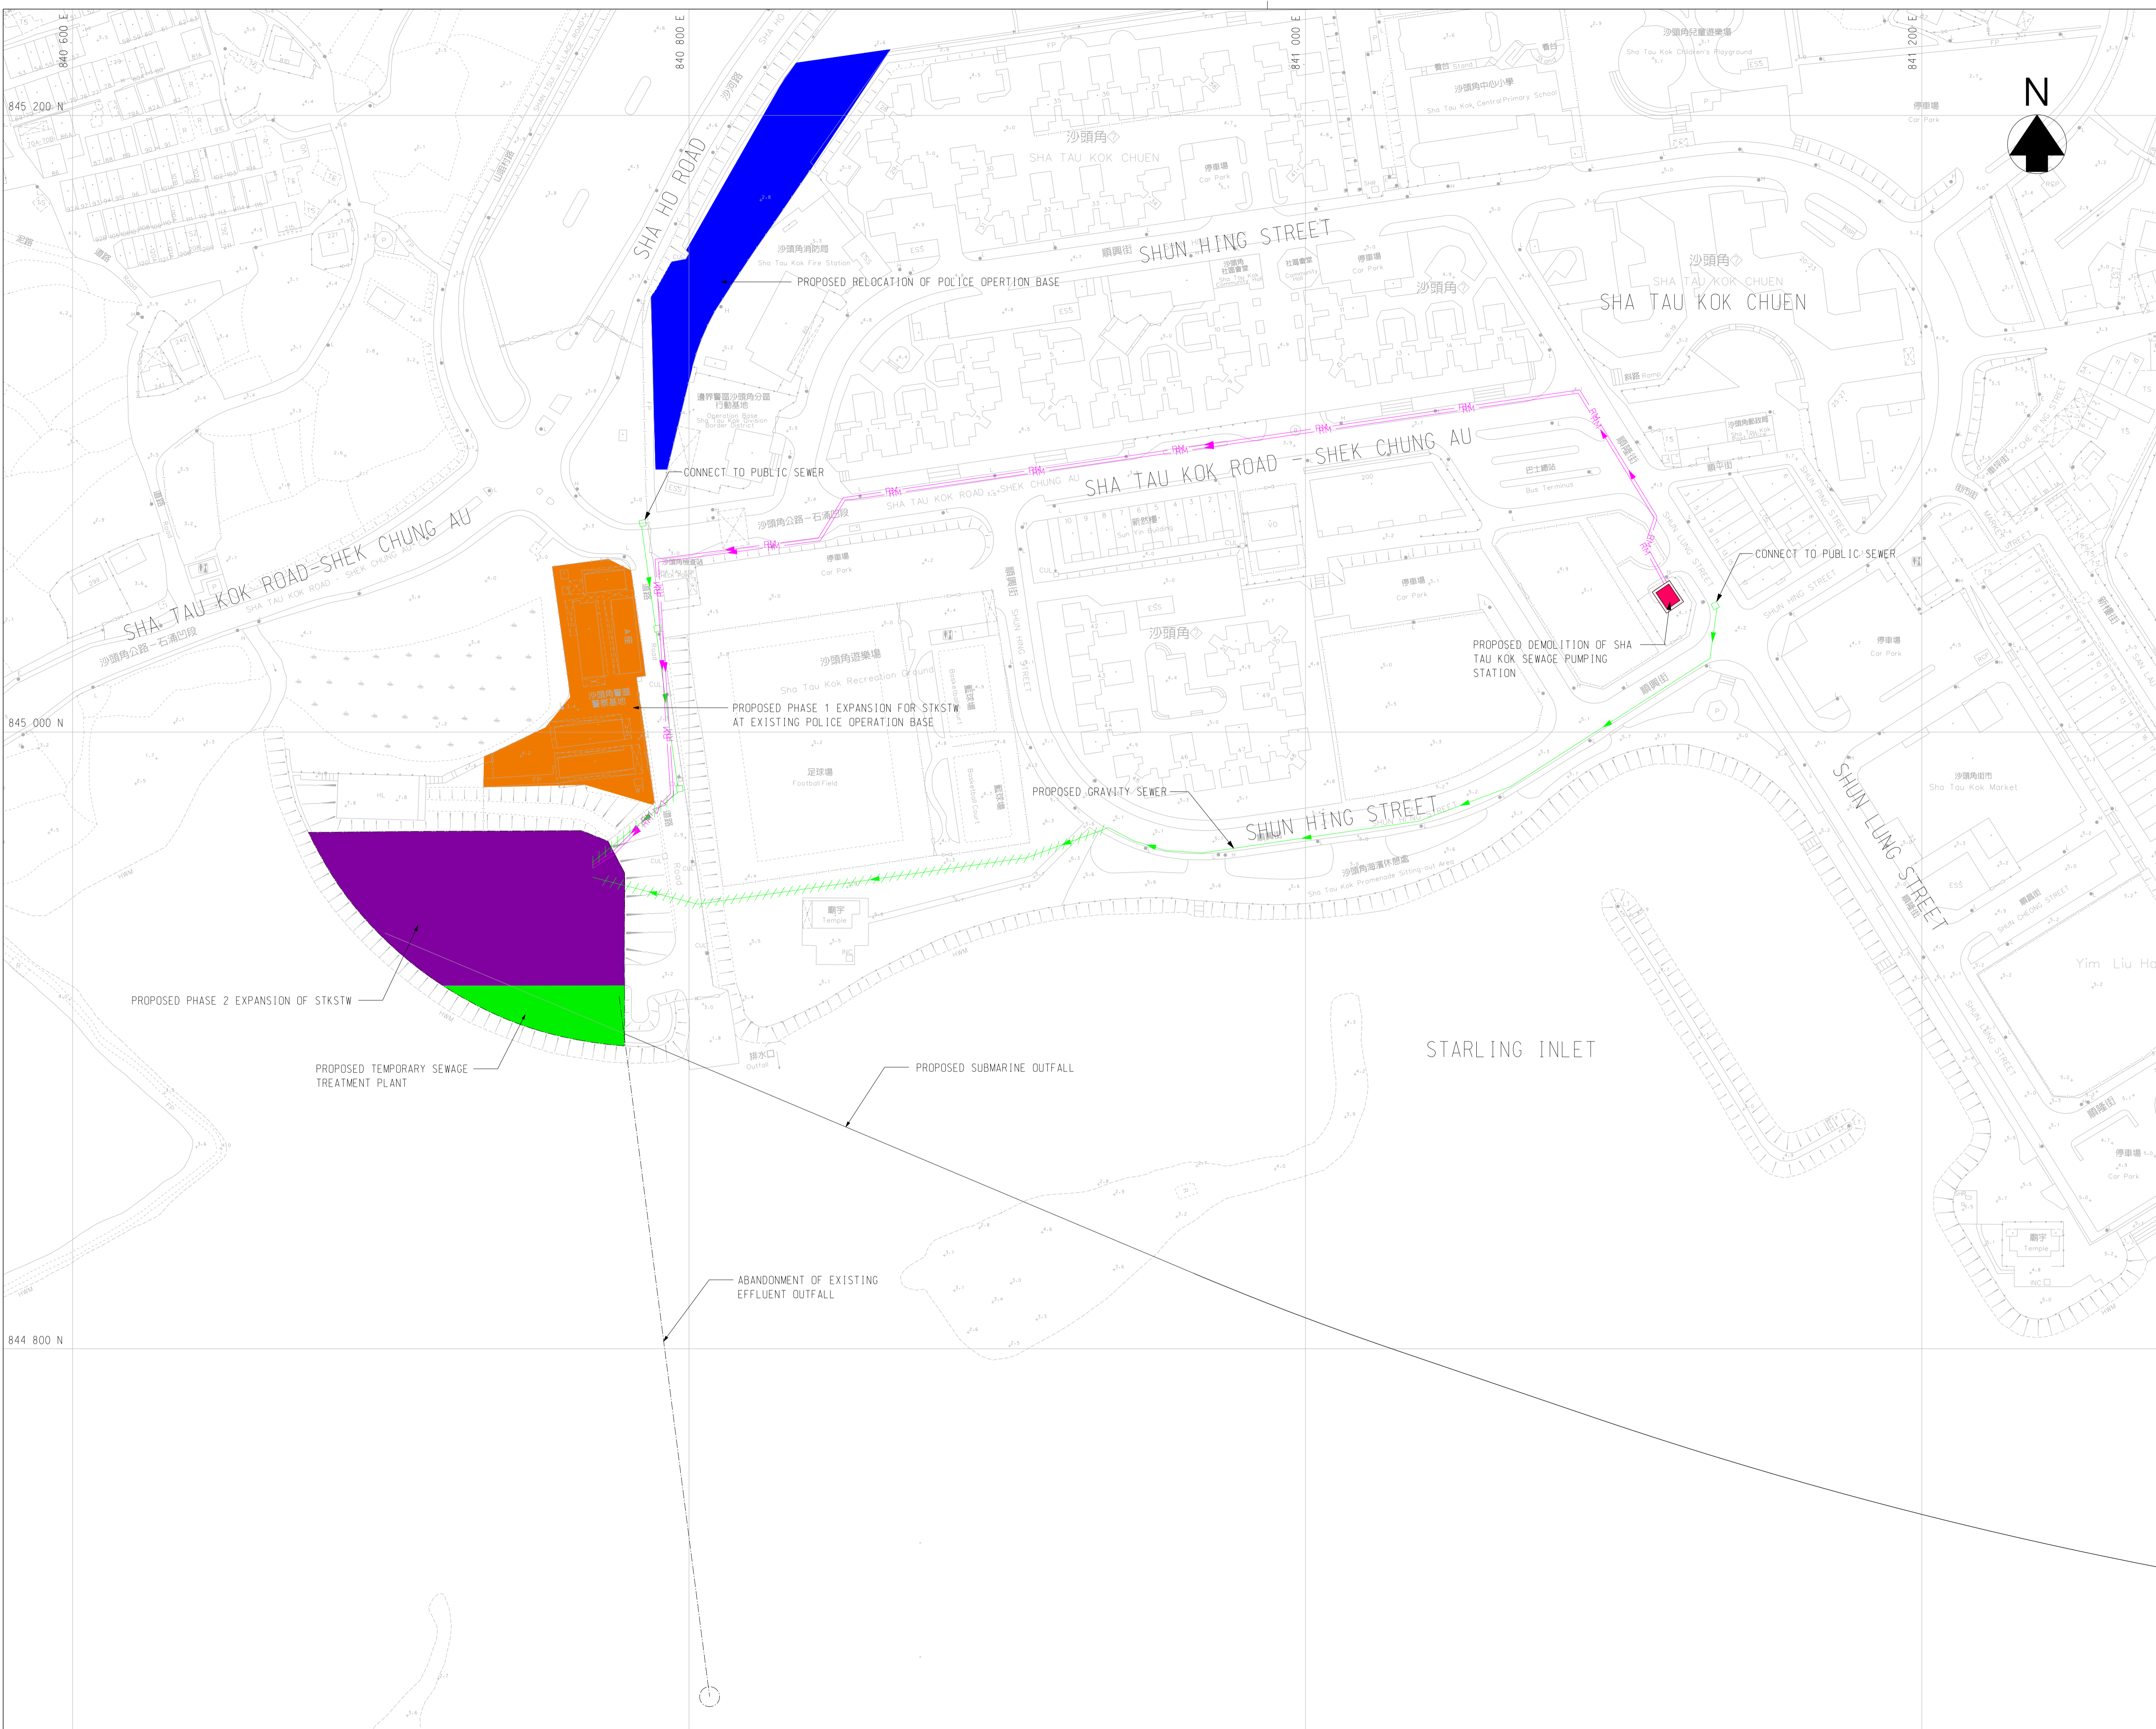
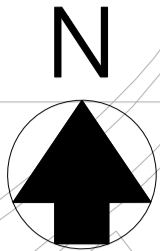


LEGEND:

-  PROPOSED EXPANSION OF SEWAGE TREATMENT WORKS
-  PROPOSED DEMOLITION OF SEWAGE PUMPING STATION
-  PROPOSED SEWER BY TRENCHLESS METHOD
-  PROPOSED GRAVITY SEWER
-  DECOMMISSION OF EXISTING RISING MAIN



Revision	Date	Description	Initial
Initial	Designed	Checked	Drawn
Initial	JW	HTL	SZ
Date	JUL2016	JUL2016	JUL2016

Approved

PRELIMINARY

Agreement no.

Project title

**EXPANSION OF
SHA TAU KOK
SEWAGE TREATMENT WORKS**

Drawing title

EXPANSION SCHEME
- OPTION 3

Drawing no.

FIGURE 2.20

Scale

A1 1 : 1000 A3 1 : 2000

 香港特別行政區政府渠務署
THE GOVERNMENT OF THE HONG KONG SPECIAL ADMINISTRATIVE REGION
DRAINAGE SERVICES DEPARTMENT

 BLACK & VEATCH HONG KONG LIMITED
博威工程顧問有限公司