


LEGEND:

- PROPOSED EXPANSION OF SEWAGE TREATMENT WORKS
- PROPOSED DEMOLITION OF SEWAGE PUMPING STATION
- PROPOSED SEWER BY TRENCHLESS METHOD
- PROPOSED GRAVITY SEWER
- DECOMMISSION OF EXISTING RISING MAIN
- BOUNDARY OF HKSAR
- DREDGING AREA UNDER PROJECT "SEDIMENT REMOVAL AT SHA TAN KOK FISH CULTURE ZONE, BOAST SHELTER AND APPROACH CHANNEL"

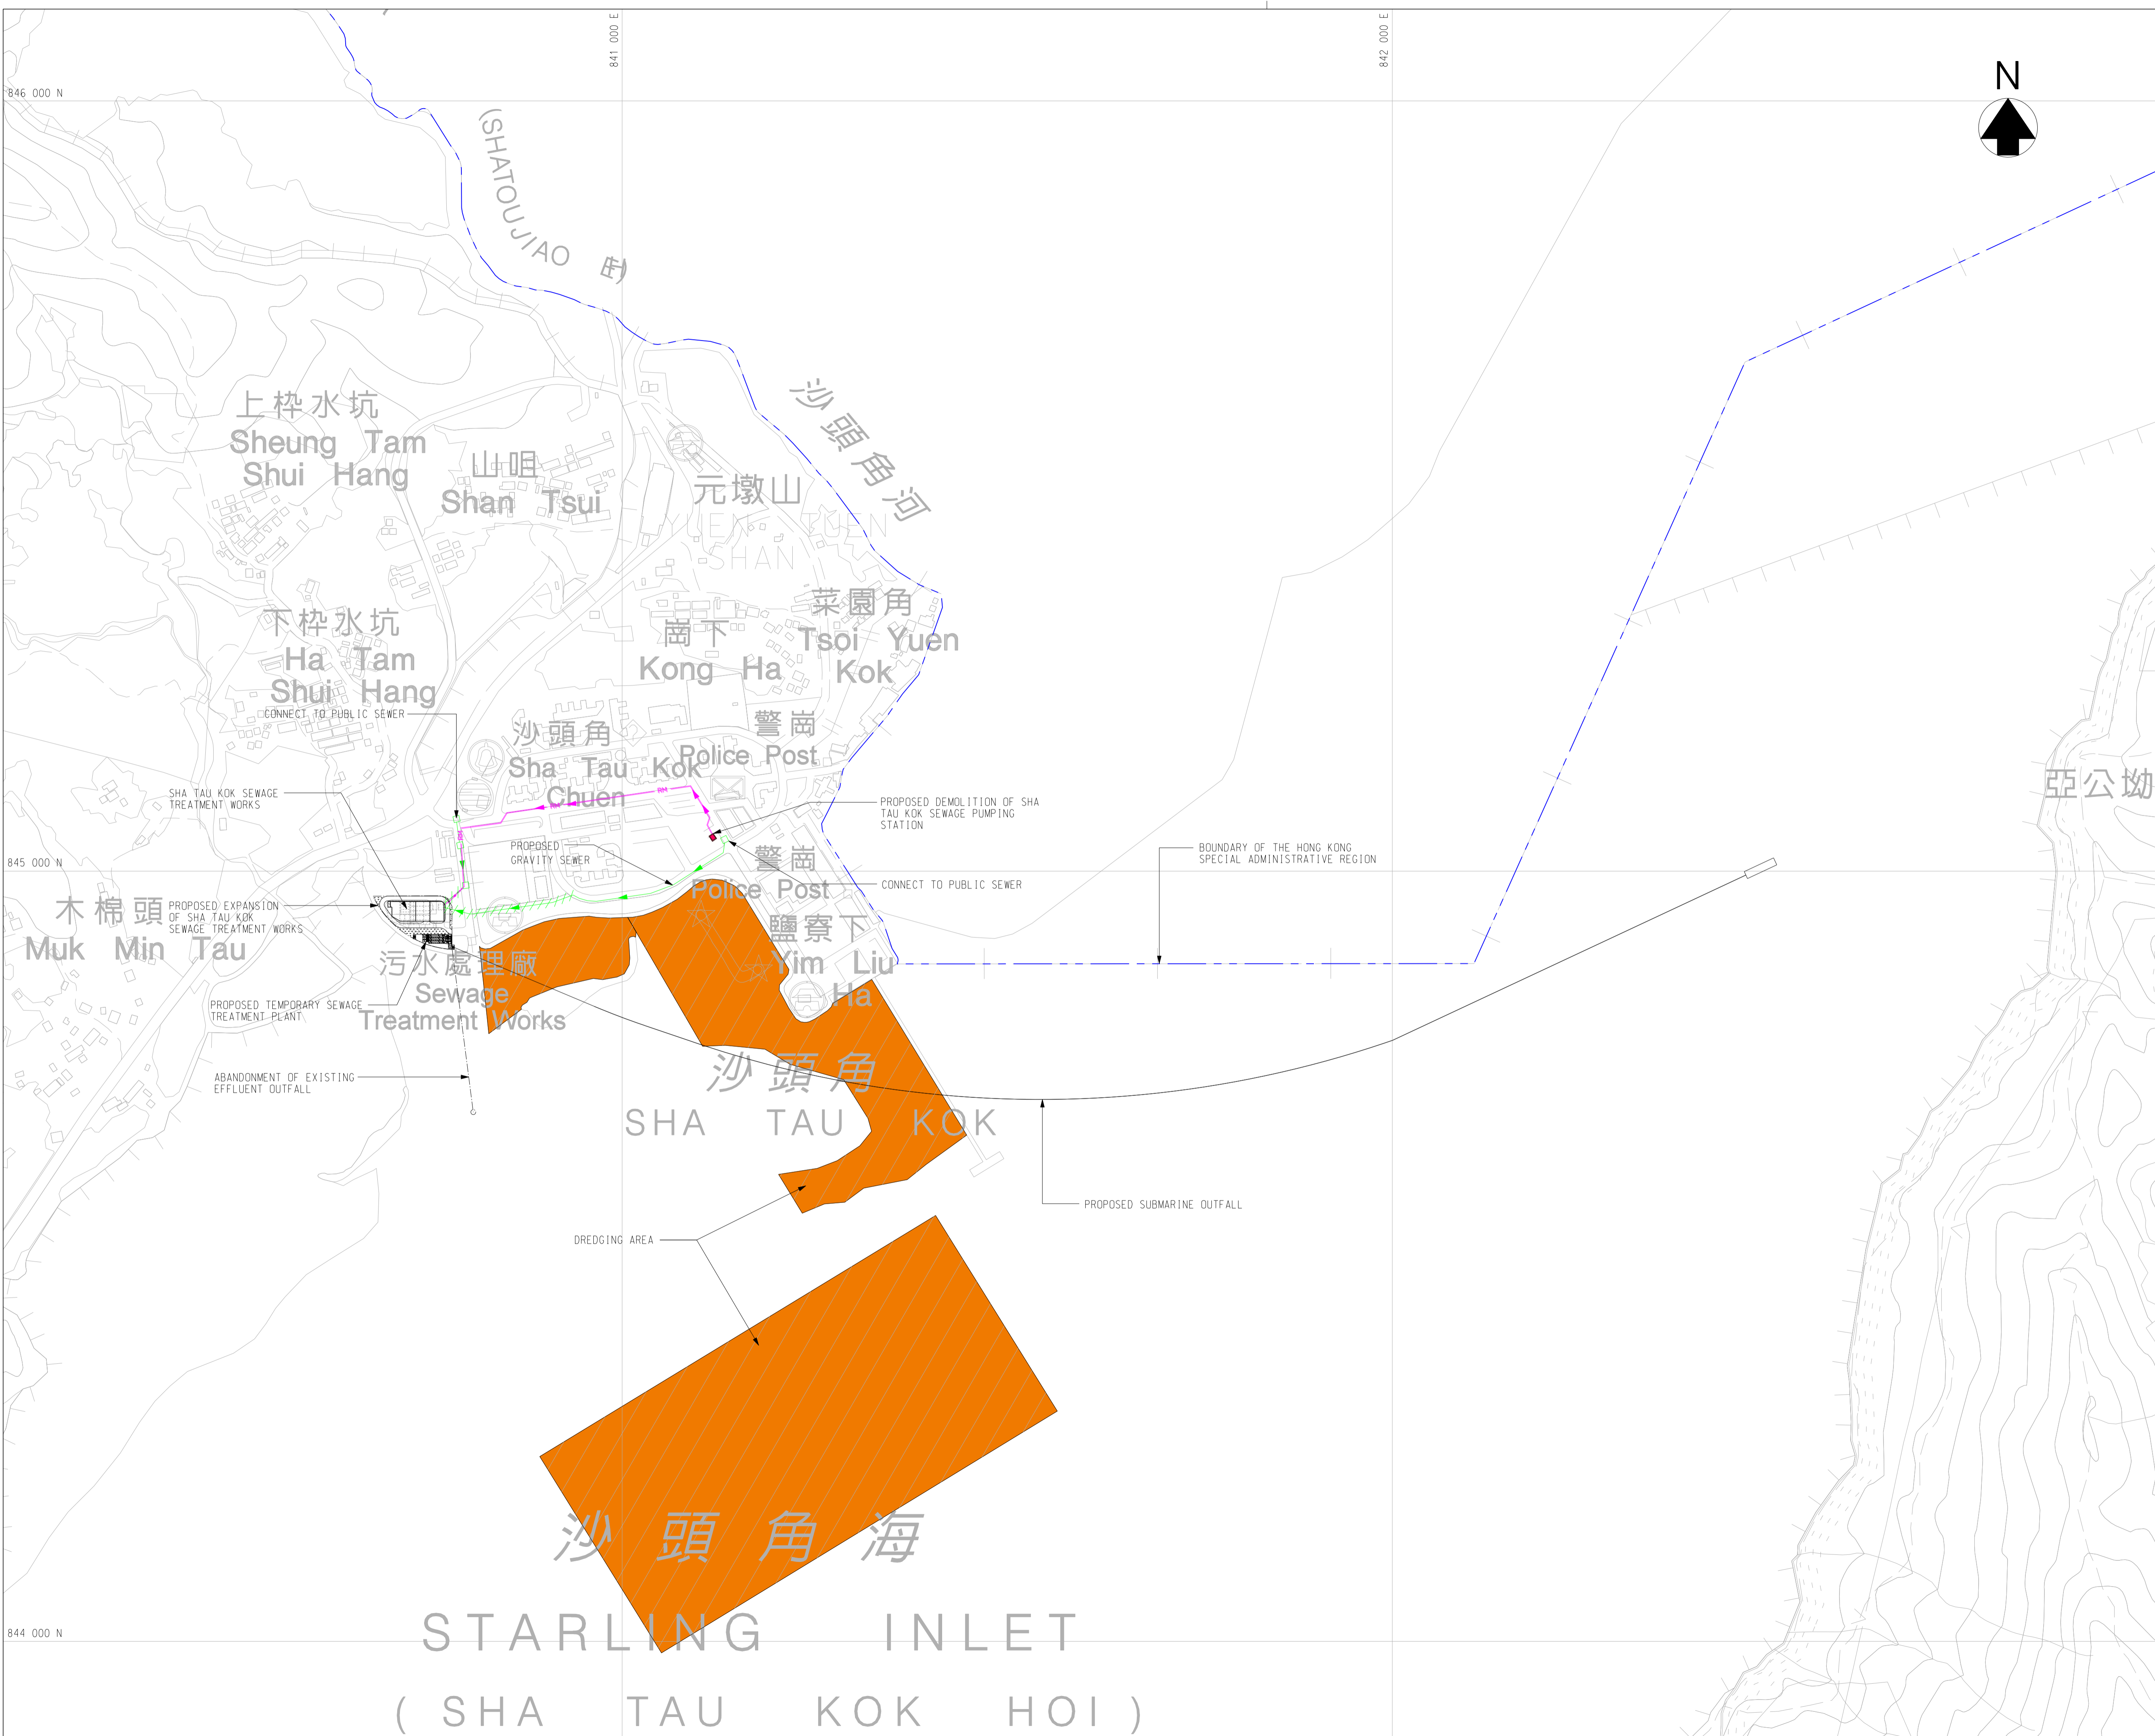

Revision	Date	Description	Initial
	Designed	Checked	Drawn
Initial	JW	HTL	SZ
Date	JUL2016	JUL2016	JUL2016

Approved

PRELIMINARY

Agreement no.

Project title

**EXPANSION OF
SHA TAU KOK
SEWAGE TREATMENT WORKS**

Drawing title

DREDGING AREA UNDER
CONCURRENT PROJECT "SEDIMENT
REMOVAL AT SHA TAN KOK FISH
CULTURE ZONE, BOAST
SHELTER AND APPROACH
CHANNEL"

Drawing no.	Revision
FIGURE 2.21	-

Scale A1 1 : 4000 A3 1 : 8000

