


NOTES:

- ALL LEVELS ARE IN METRES ABOVE PRINCIPAL DATUM (P.D.)

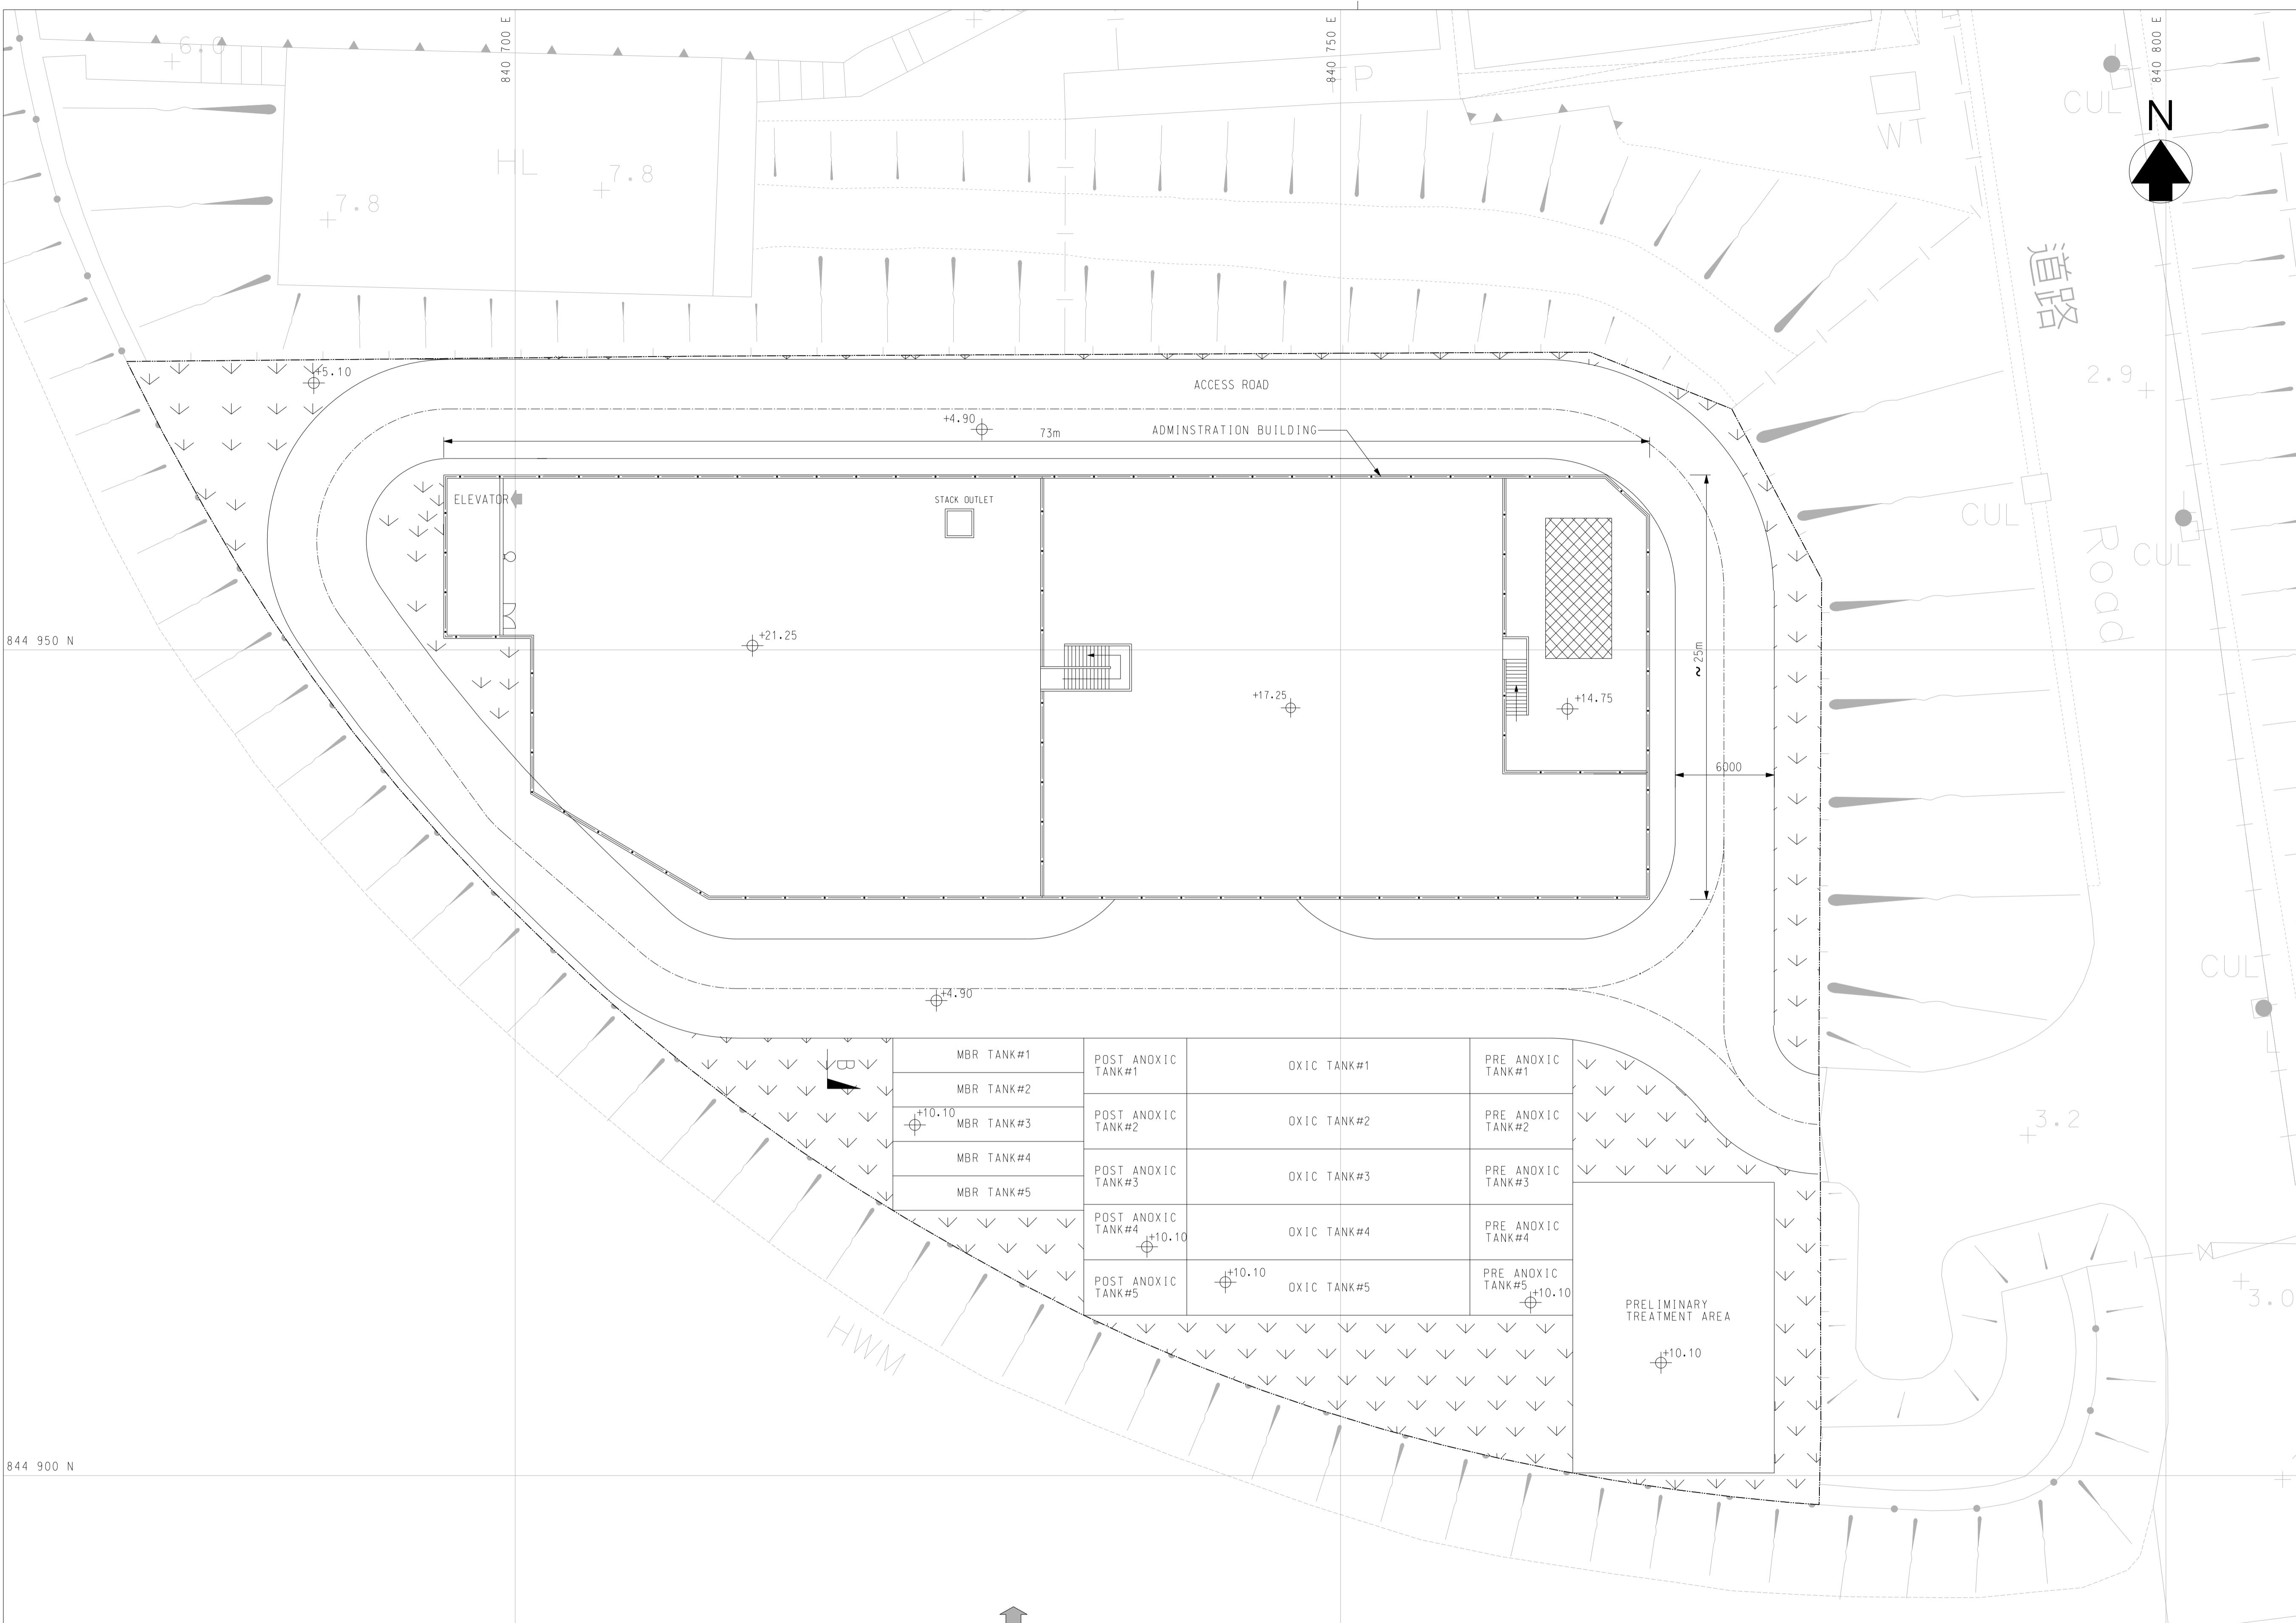

Revision	Date	Description	Initial
A	JUL2015	RESPONSE TO DSD'S COMMENT	HK
	Designed	Checked	Drawn
Initial	CJ	DJ	SZ
Date	MAR2016	MAR2016	MAR2016
Approved			

Agreement no.

Project title

**EXPANSION OF  
SHA TAU KOK  
SEWAGE TREATMENT WORKS**

Drawing title

ALTERNATIVE LAYOUT PLAN  
OF EXPANDED STKSTW

Drawing no. **FIGURE 2.24** Revision **-**

Scale **A1 1:200**

