


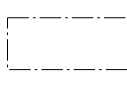









LEGEND:

-  PROPOSED EXPANSION OF SEWAGE TREATMENT WORKS
-  PROPOSED DEMOLITION OF SEWAGE PUMPING STATION
-  PROPOSED GRAVITY SEWER
-  PROPOSED SEWER BY TRENCHLESS METHOD
-  NOISE SENSITIVE RECEIVER
NSR 1
-  PROPOSED SUBMARINE OUTFALL
-  DECOMMISSION OF EXISTING RISING MAIN
-  ABANDONMENT OF EXISTING EFFLUENT OUTFALL
-  INDICATIVE LOCATION OF LAUNCHING PIT FOR HDD
-  INDICATIVE LOCATION OF RECEIVING PIT FOR HDD
-  300m STUDY AREA

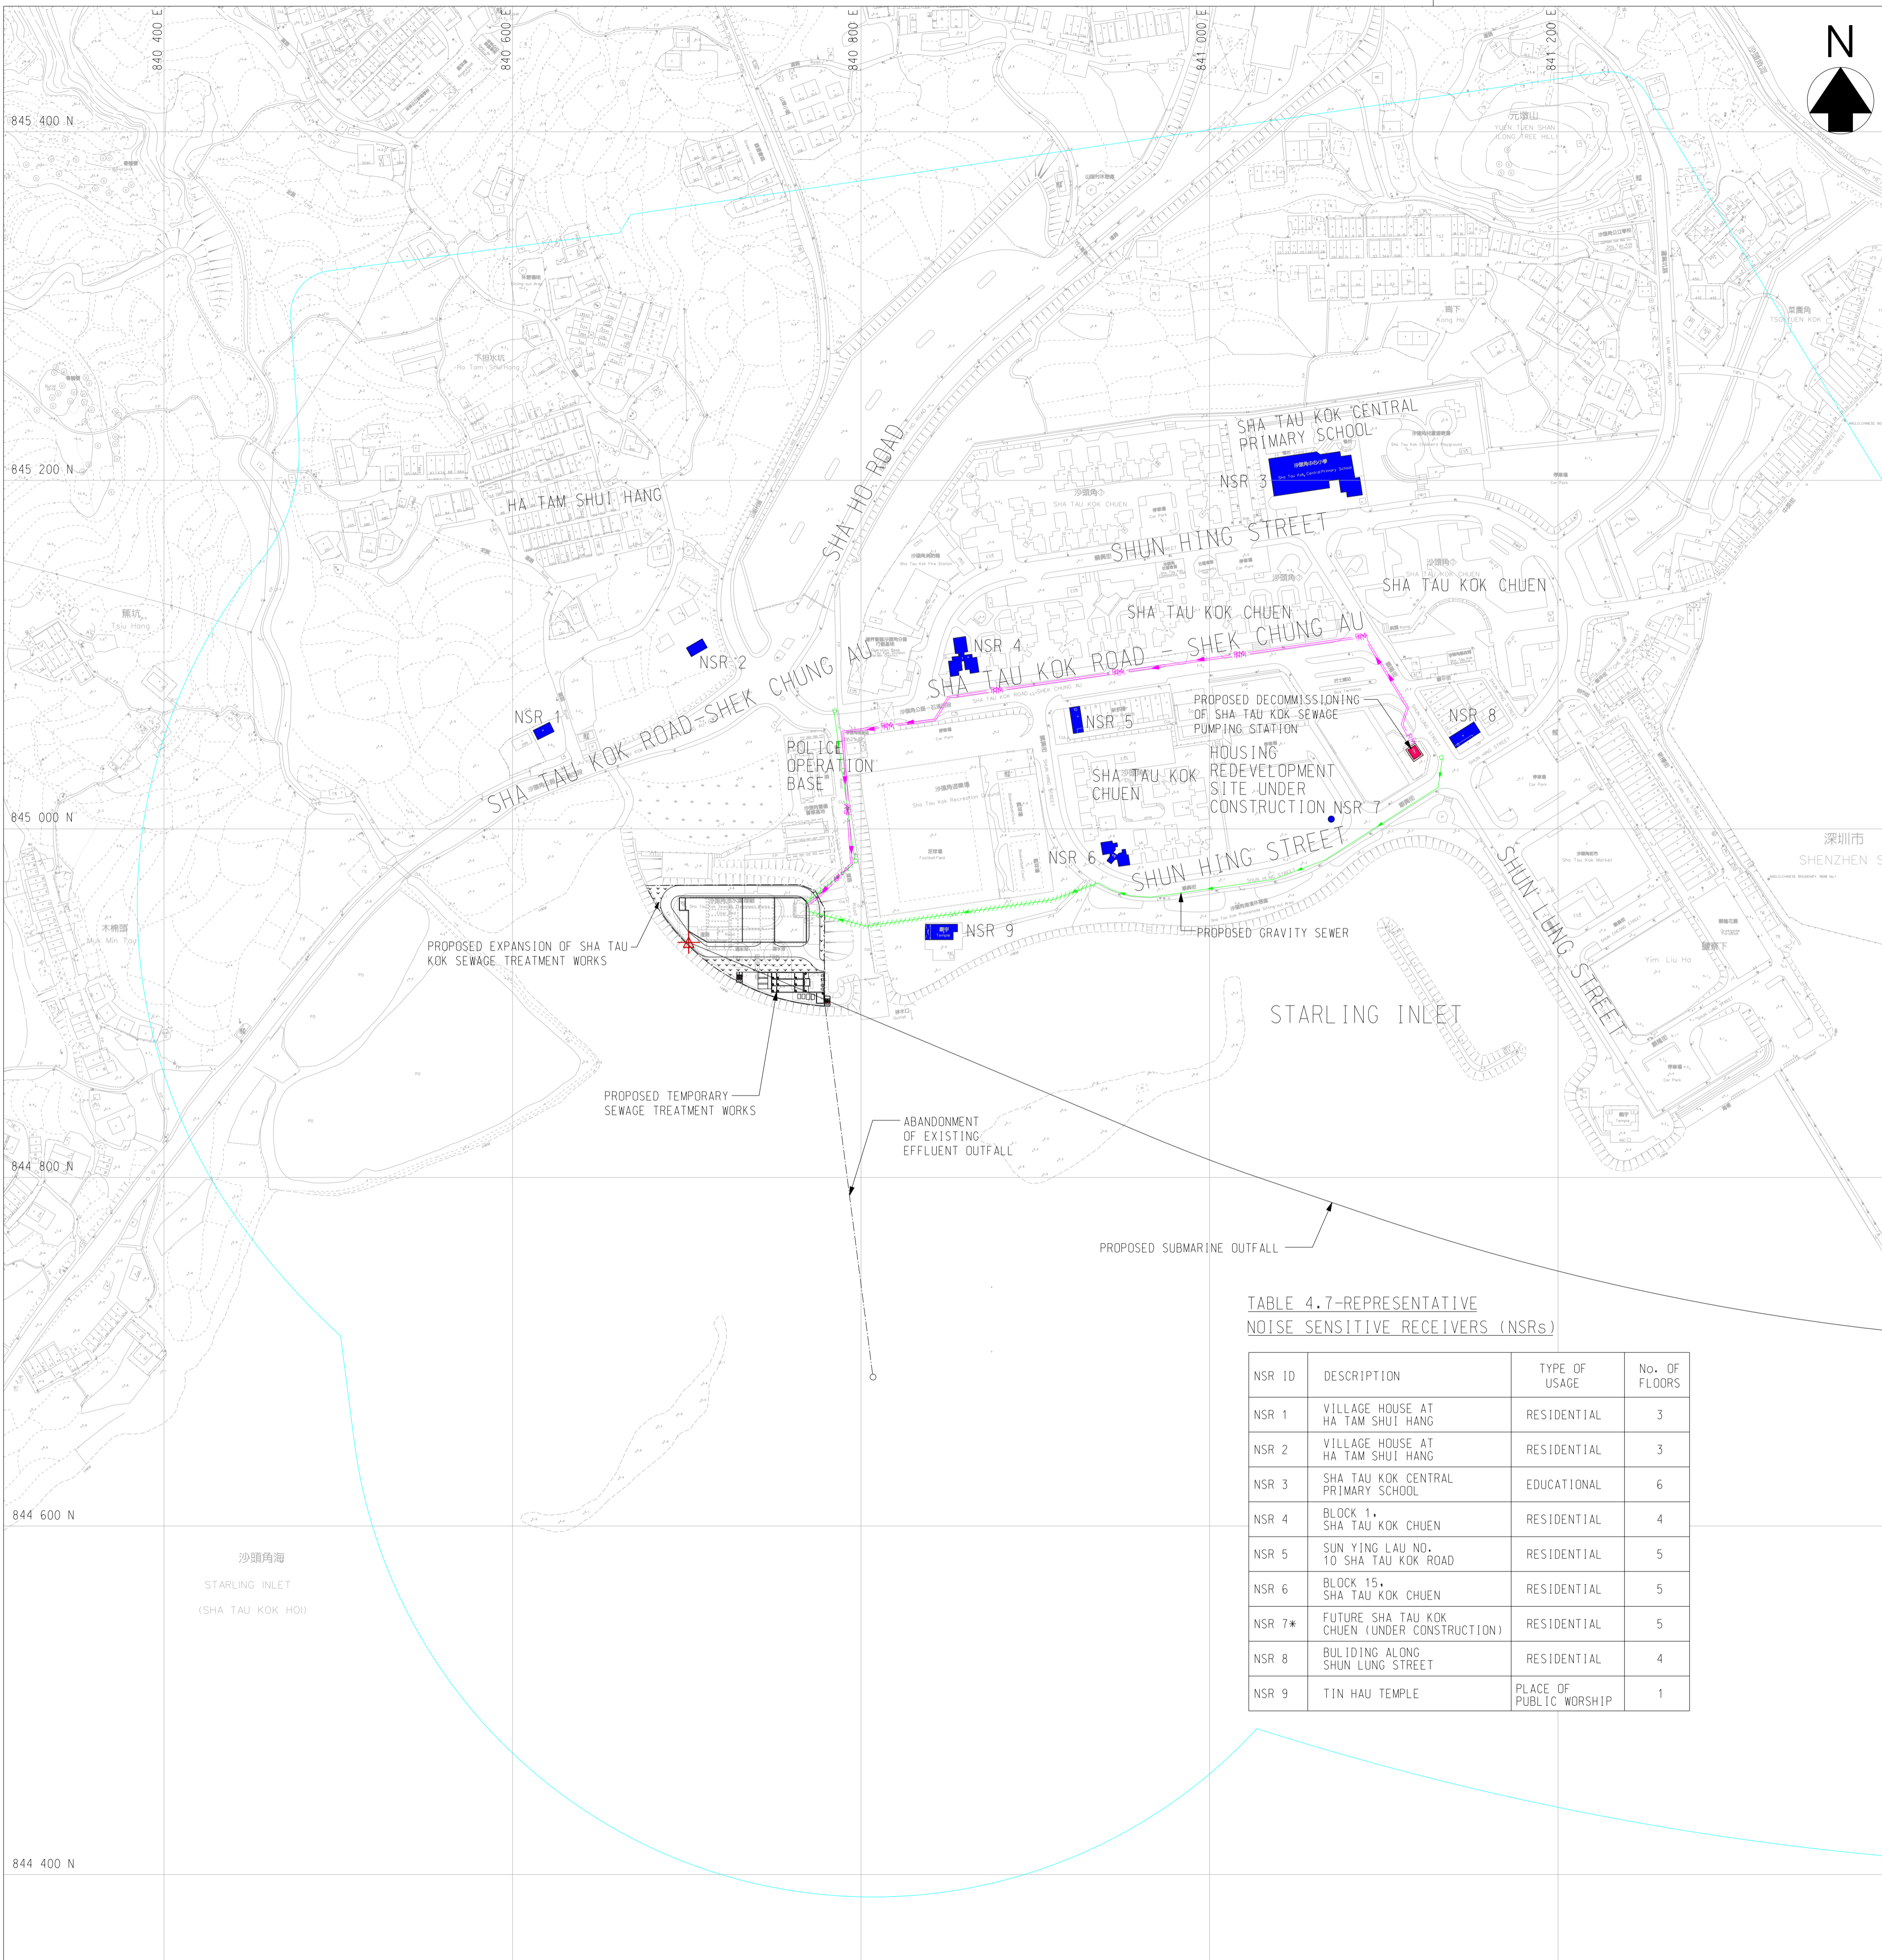
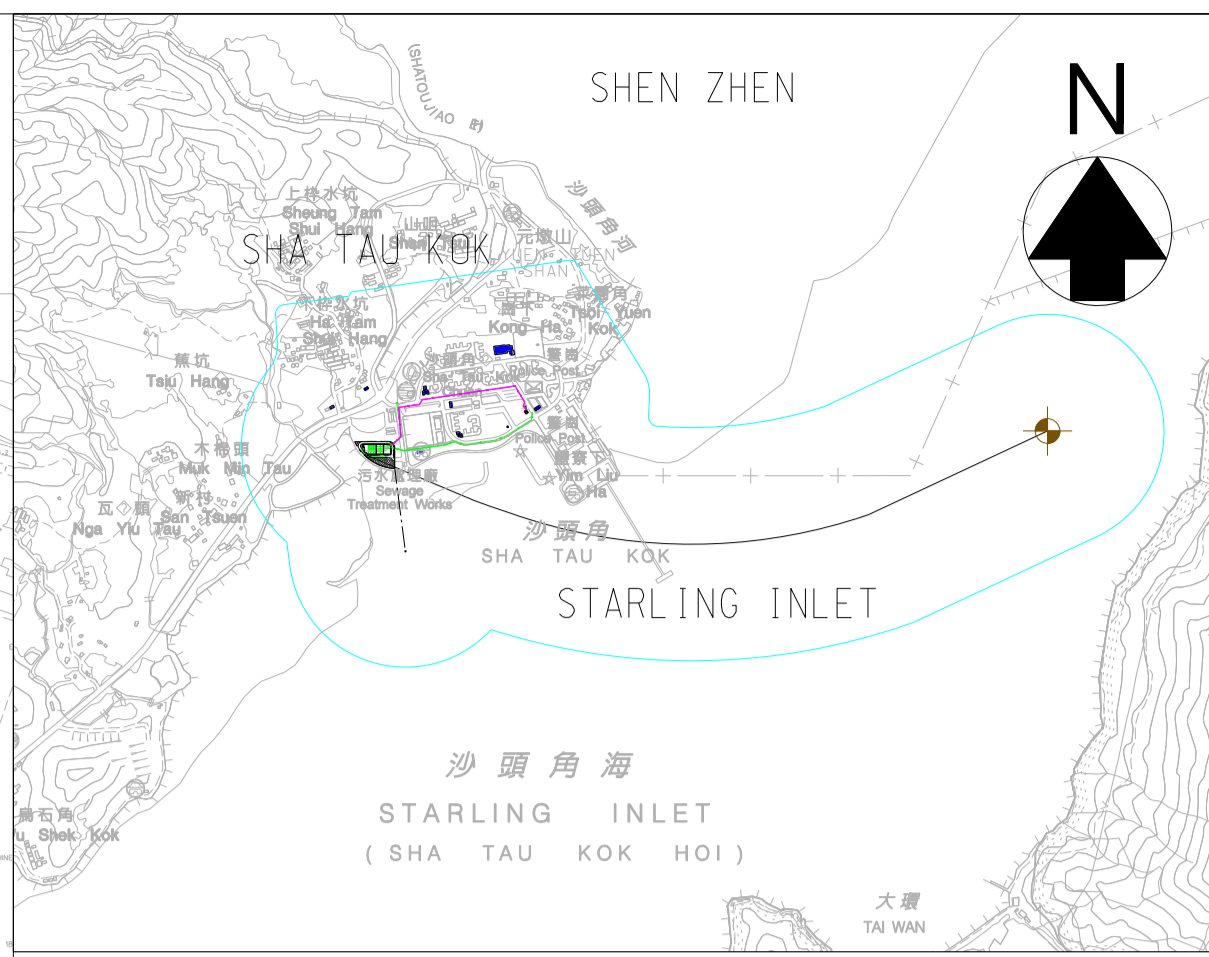


TABLE 4.7-REPRESENTATIVE NOISE SENSITIVE RECEIVERS (NSRs)

NSR ID	DESCRIPTION	TYPE OF USAGE	No. OF FLOORS
NSR 1	VILLAGE HOUSE AT HA TAM SHUI HANG	RESIDENTIAL	3
NSR 2	VILLAGE HOUSE AT HA TAM SHUI HANG	RESIDENTIAL	3
NSR 3	SHA TAU KOK CENTRAL PRIMARY SCHOOL	EDUCATIONAL	6
NSR 4	BLOCK 1, SHA TAU KOK CHUEN	RESIDENTIAL	4
NSR 5	SUN YING LAU NO. 10 SHA TAU KOK ROAD	RESIDENTIAL	5
NSR 6	BLOCK 15, SHA TAU KOK CHUEN	RESIDENTIAL	5
NSR 7*	FUTURE SHA TAU KOK CHUEN (UNDER CONSTRUCTION)	RESIDENTIAL	5
NSR 8	BUILDING ALONG SHUN LUNG STREET	RESIDENTIAL	4
NSR 9	TIN HAU TEMPLE	PLACE OF PUBLIC WORSHIP	1

Revision	Date	Description	Initial
	Designed	Checked	Drawn
Initial	JW	HTL	SZ
Date	MAY2015	MAY2015	MAY2015
Approved			

PRELIMINARY

Agreement no.
Project title
EXPANSION OF SHA TAU KOK SEWAGE TREATMENT WORKS

Drawing title
LOCATION PLAN OF PROPOSED NOISE MONITORING STATION AND NOISE SENSITIVE RECEIVERS

Drawing no. **FIGURE 4.1** Revision -

Scale A1 1 : 2000 A3 1 : 4000

 香港特別行政區政府渠務署
THE GOVERNMENT OF THE HONG KONG
SPECIAL ADMINISTRATIVE REGION
DRAINAGE SERVICES DEPARTMENT

 BLACK & VEATCH HONG KONG LIMITED
博威工程顧問有限公司