


Without Project

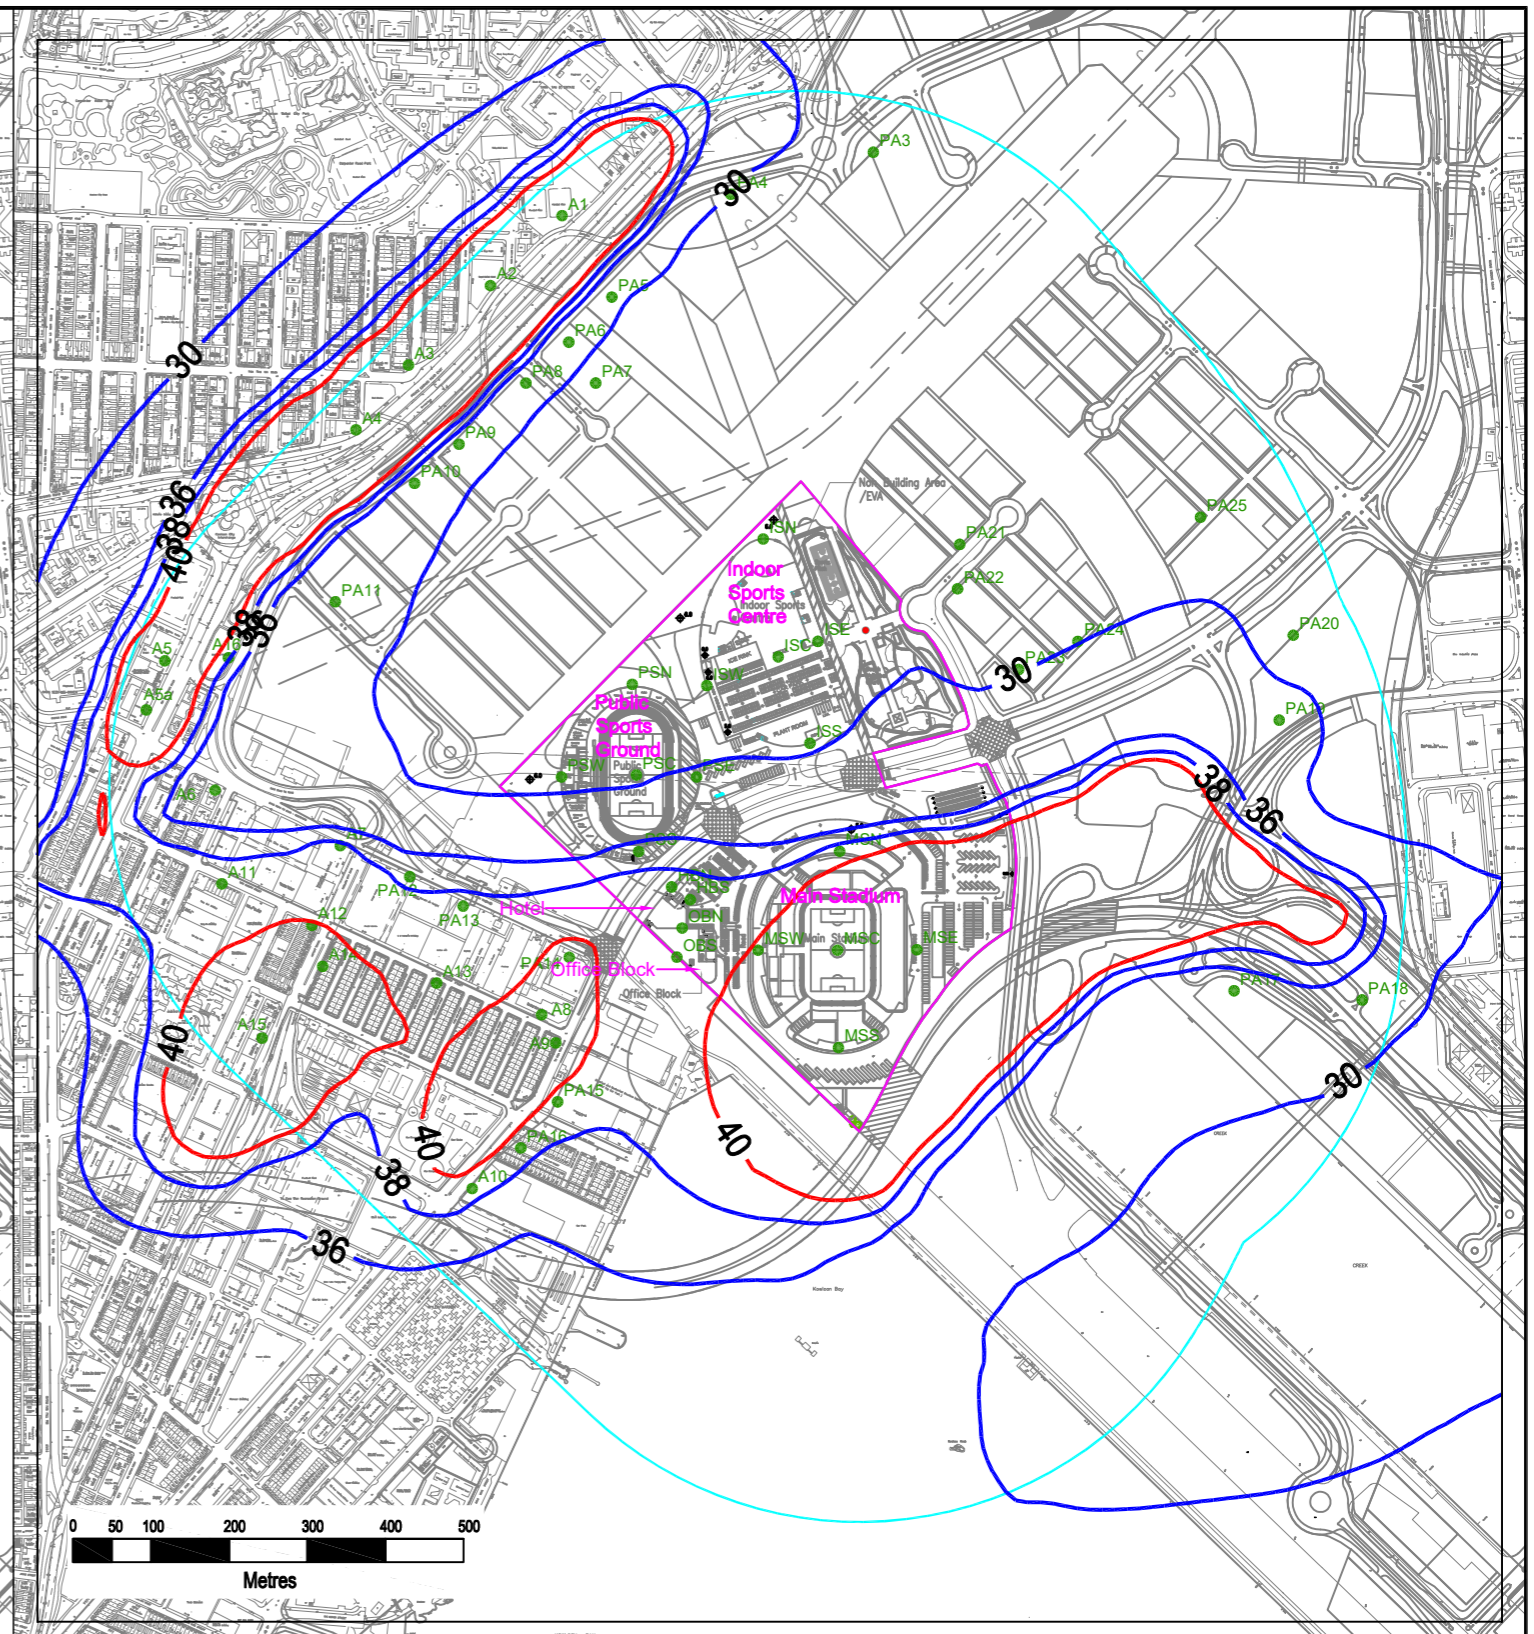

With Project and 60 Days Full Event

### Legend



Project Site



Study Area



Air Sensitive Receiver



The joint venture of  
**CINOTECH** Cinotech Consultants Ltd. and  
 Maurice Lee & Associates Ltd.



Sub-Consultant	Drafting by	HT	05/16
	Designed by	-	-
	Checked by	KW	05/16
	Approved by	KS	03/16

SCALE: AS SHOWN

PROJECT: Kai Tak Multi-purpose Sports Complex  
 TITLE: Annual NO<sub>2</sub> concentration at 5mAG for "Without Project" and  
 "With Project and 60 Days Full Event" Scenarios in 2023

DRAWING NO:  
 Figure 3-6L

REV:  
 0