


Without Project

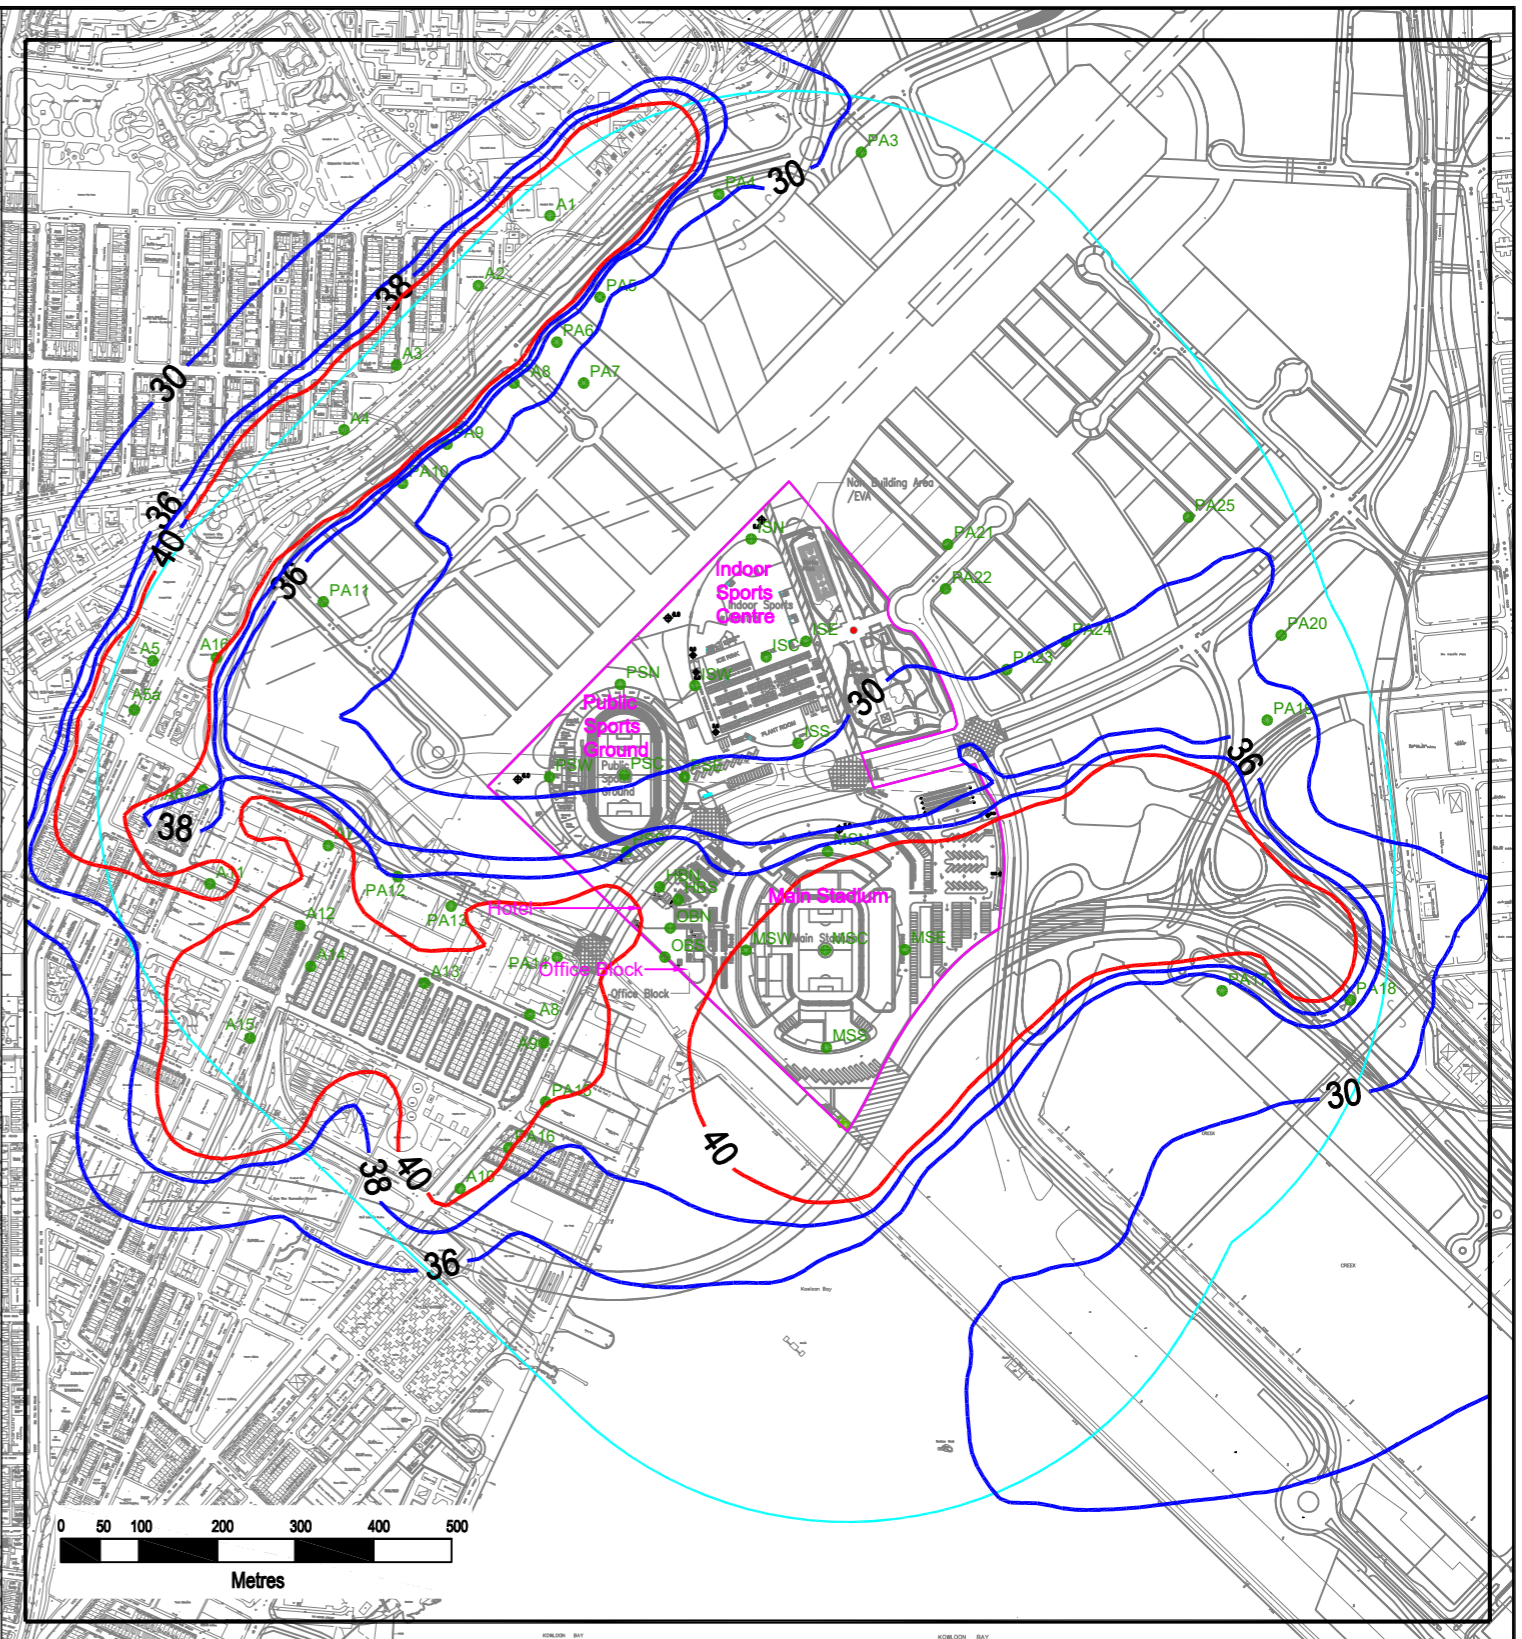

With Project and 60 Days Full Event

Legend



Project Site



Study Area



Air Sensitive Receiver



The joint venture of
CINOTECH Cinotech Consultants Ltd. and
 Maurice Lee & Associates Ltd.



Sub-Consultant
MVA
 SYSTRA GROUP

Drafting by	HT	05/16
Designed by	-	-
Checked by	KW	05/16
Approved by	KS	03/16

SCALE: AS SHOWN

PROJECT: Kai Tak Multi-purpose Sports Complex
 TITLE: Annual NO2 concentration at 1.5mAG for "Without Project" and
 "With Project and 60 Days Full Event" Scenarios in 2026

DRAWING NO:
 Figure 3-6M

REV:
 0