


Without Project

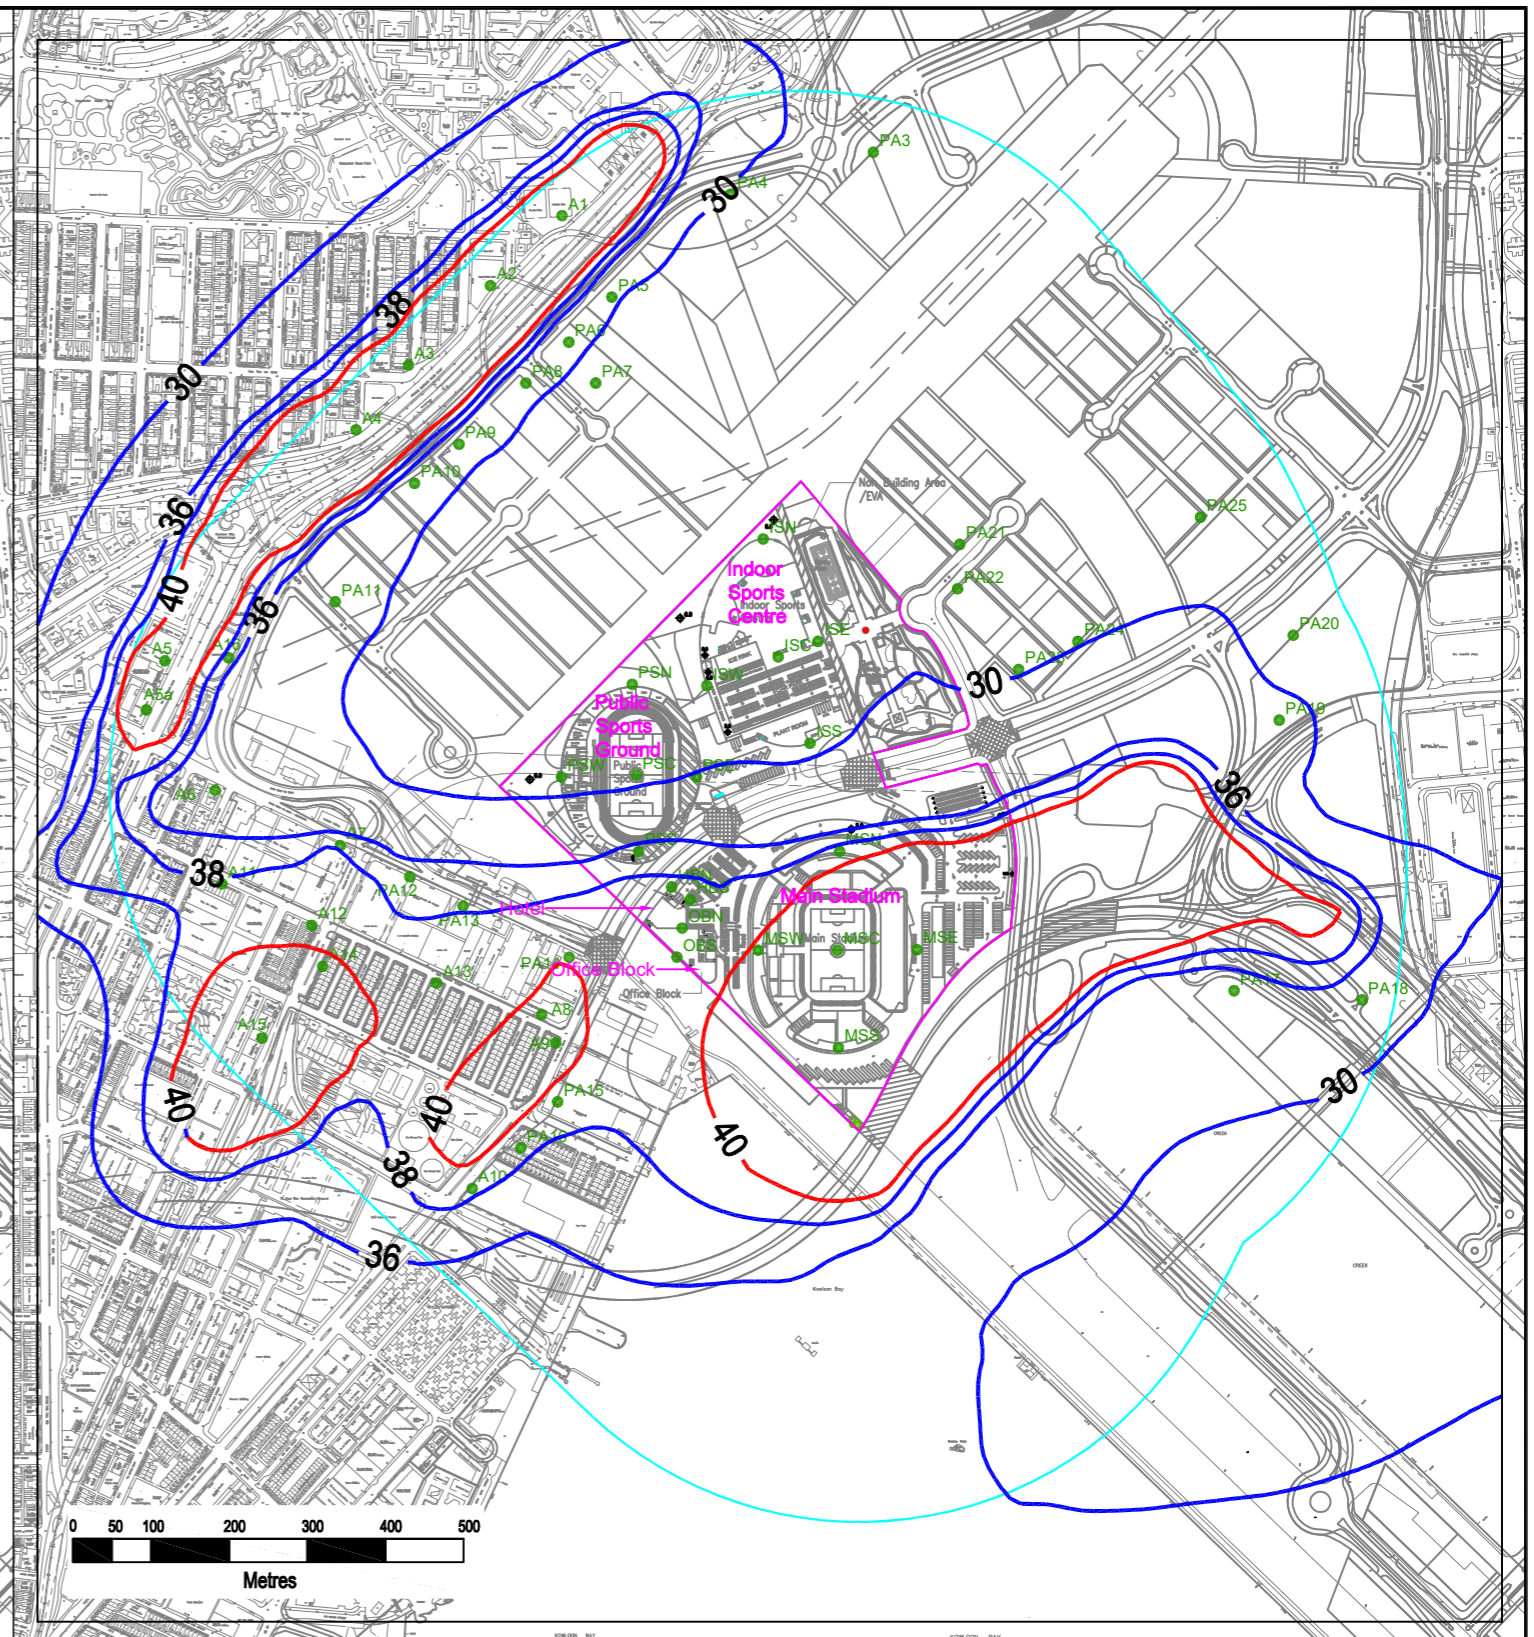

With Project and 60 Days Full Event

### Legend



Project Site



Study Area



Air Sensitive Receiver



The joint venture of  
**CINOTECH** Cinotech Consultants Ltd. and  
 Maurice Lee & Associates Ltd.



Drafting by	HT	05/16
Designed by	-	-
Checked by	KW	05/16
Approved by	KS	03/16

SCALE: AS SHOWN

PROJECT: Kai Tak Multi-purpose Sports Complex  
 TITLE: Annual NO2 concentration at 5mAG for "Without Project" and  
 "With Project and 60 Days Full Event" Scenarios in 2026

DRAWING NO: Figure 3-6N

REV: 0