



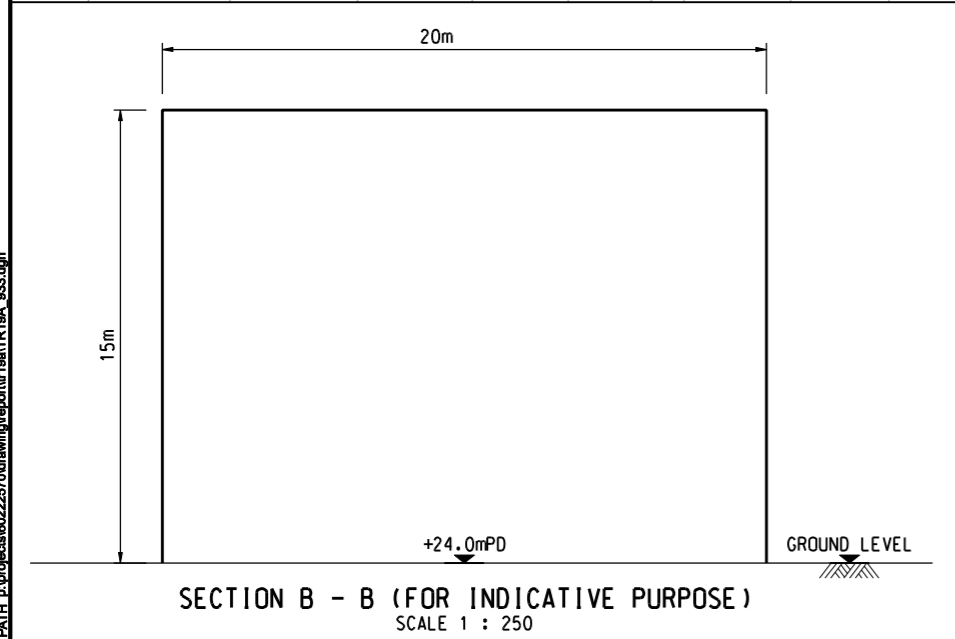

ISO A1 594mm x 841mm
 Approved:
 Checked:
 Designer:
 Project Management Initials:

Pld File by: ANHL
 PATH: E:\projects\6022570\drawing\center\0a1TR19A_033.dgn

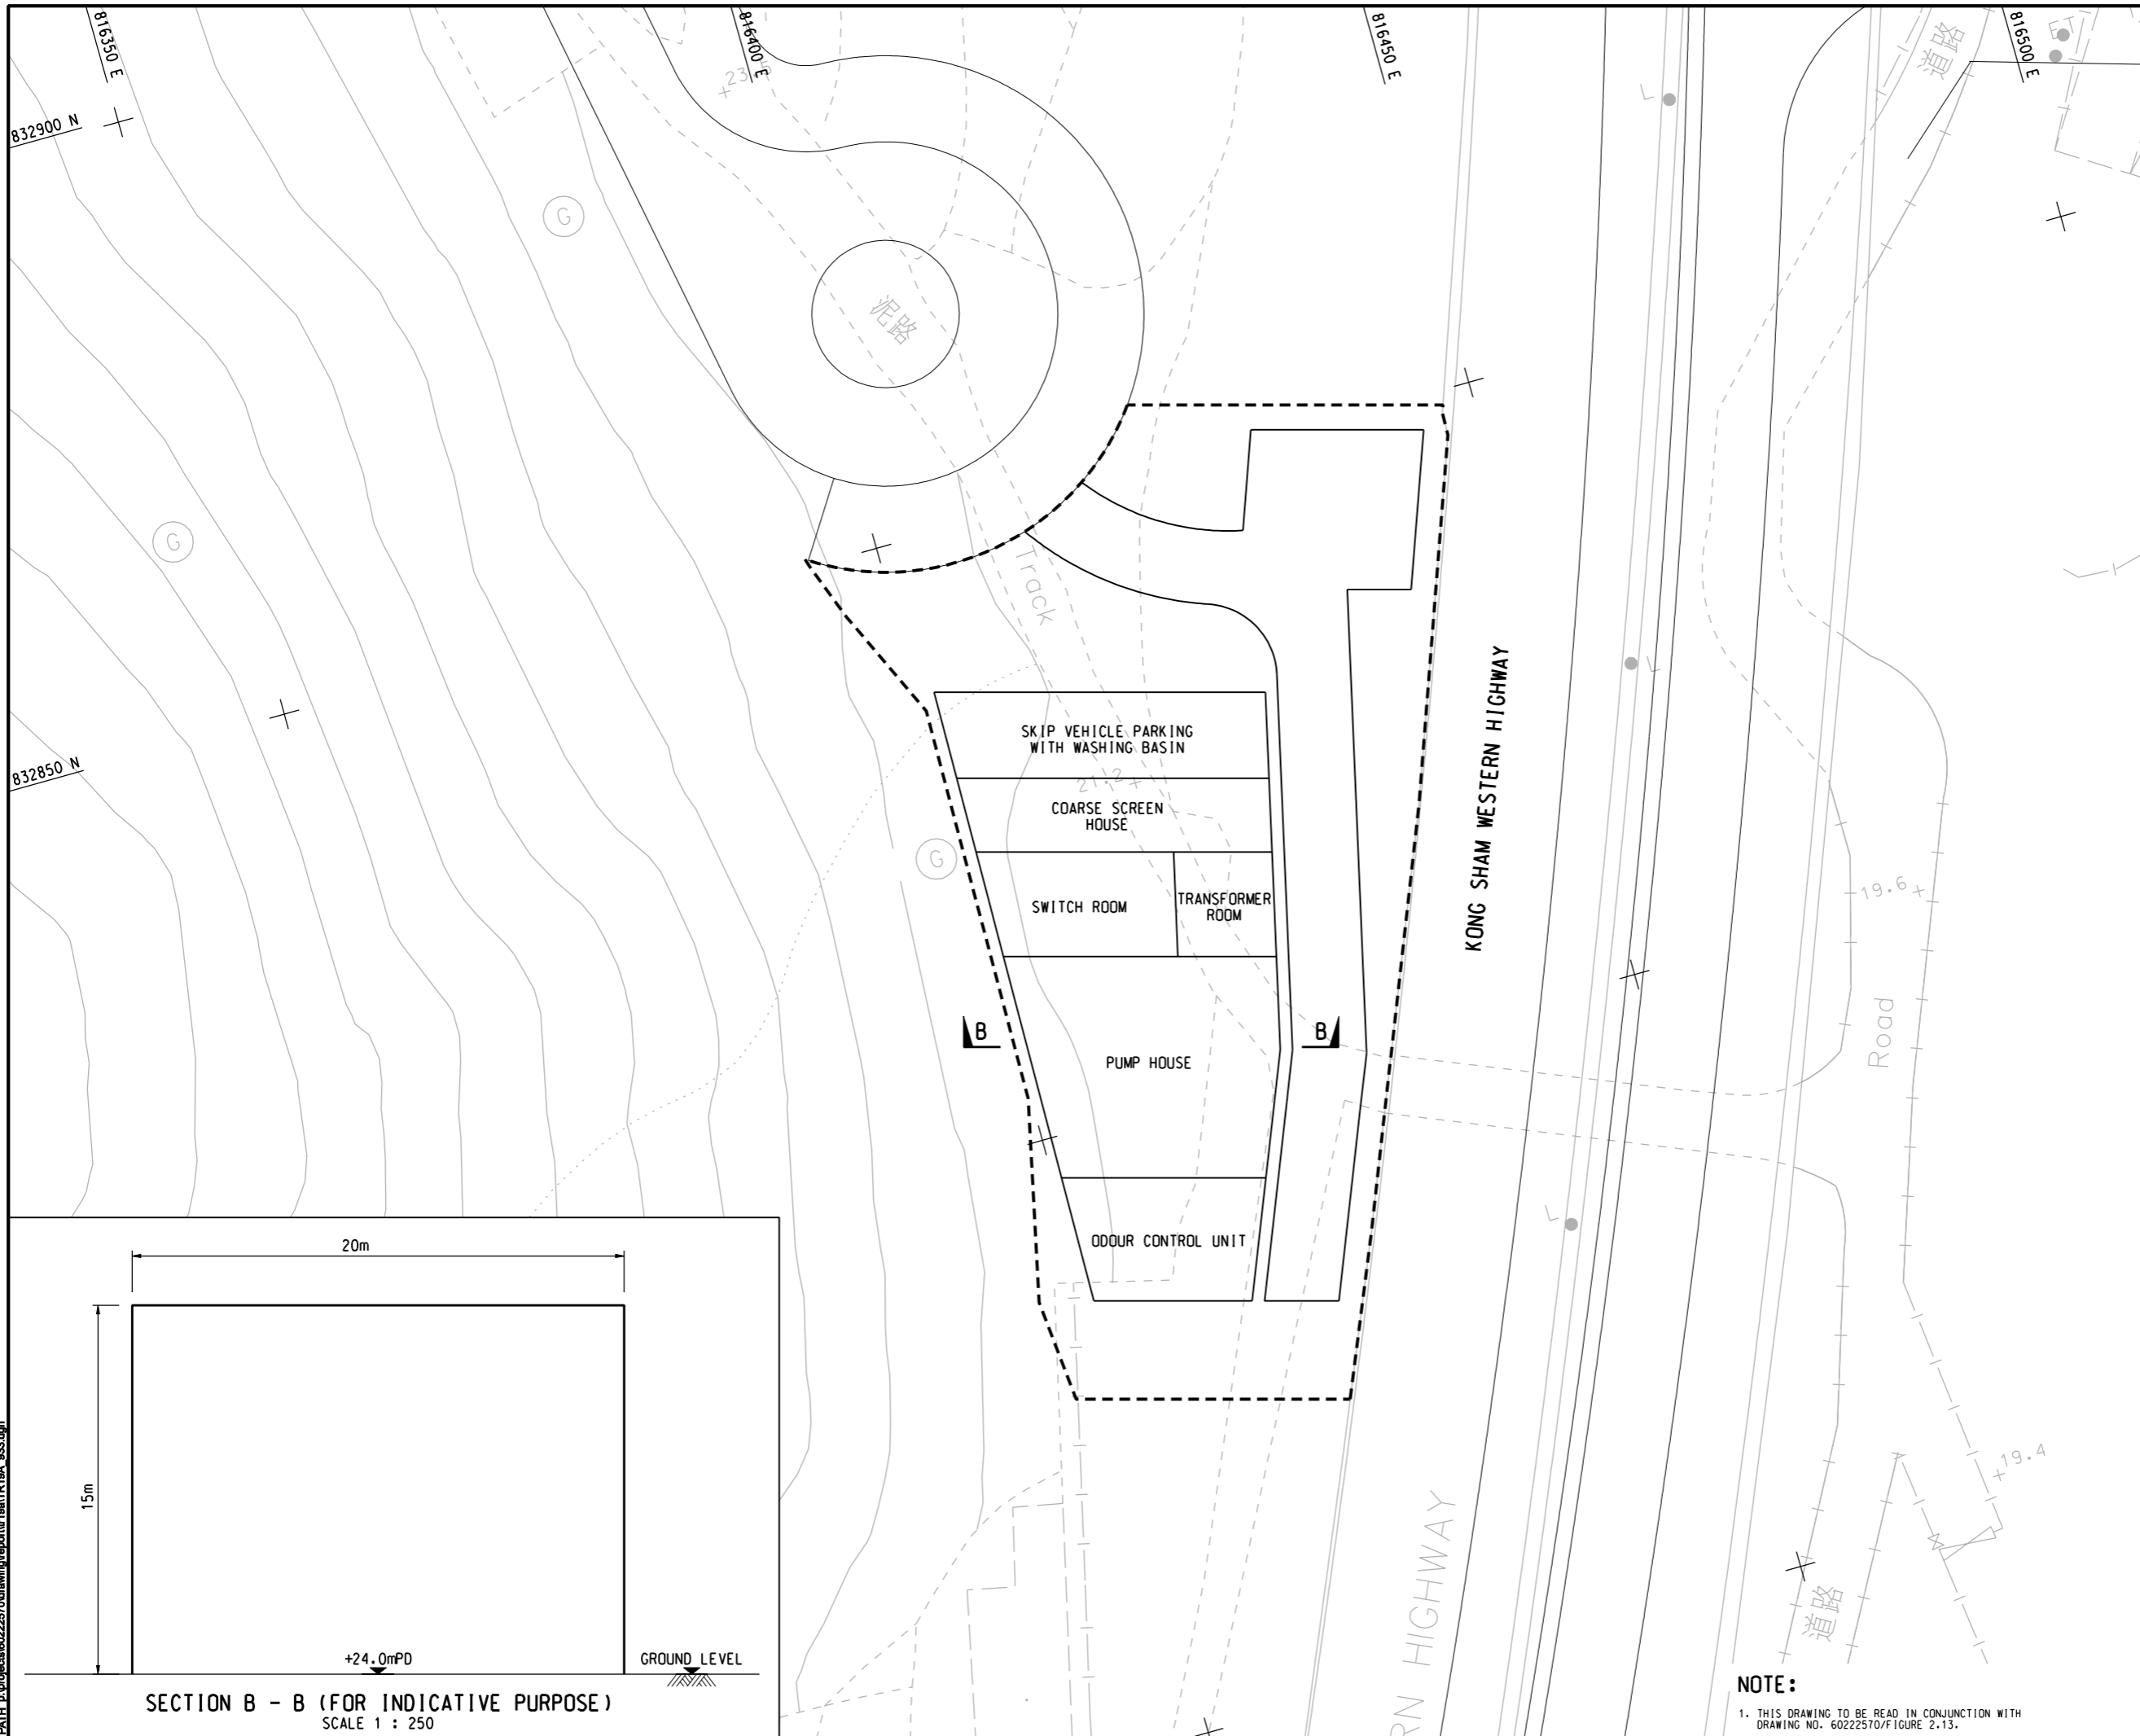

PROJECT
 项目
HUNG SHUI KIU NEW DEVELOPMENT AREA PLANNING AND ENGINEERING STUDY - INVESTIGATION

CLIENT
 业主

 土木工程拓展署
 Civil Engineering and Development Department

 规划署
 Planning Department

CONSULTANT
 工程顾问公司
 AECOM Asia Company Ltd.
 www.aecom.com

SUB-CONSULTANTS
 分判工程顾问公司

ISSUE/REVISION
 修订

I/R	DATE	DESCRIPTION	CHK.

STATUS
 阶段

SCALE
 比例
 A3 1 : 500

DIMENSION UNIT
 尺寸单位
 METRES

KEY PLAN
 索引图

PROJECT NO.
 项目编号
 6022570

AGREEMENT NO.
 协议编号
 CE2/2011 (CE)

SHEET TITLE
 图名
 GENERAL LAYOUT OF SEWAGE PUMPING STATION NO.2

SHEET NUMBER
 图号
 6022570/TR19A/FIGURE 2.15

This drawing has been prepared for the use of AECOM's client. It may not be used, modified, reproduced or relied upon by third parties, except as agreed by AECOM in writing. AECOM accepts no responsibility, and denies any liability whatsoever, to any party that uses or relies on this drawing without AECOM's express written consent. Do not scale this document. All measurements must be obtained from the stated dimensions.

NOTE:
 1. THIS DRAWING TO BE READ IN CONJUNCTION WITH DRAWING NO. 6022570/FIGURE 2.13.