


Pld File by: YANGYU PATH: E:\projects\602257\02\drawing\REPORT\TR19A\TR19A\_362.dgn

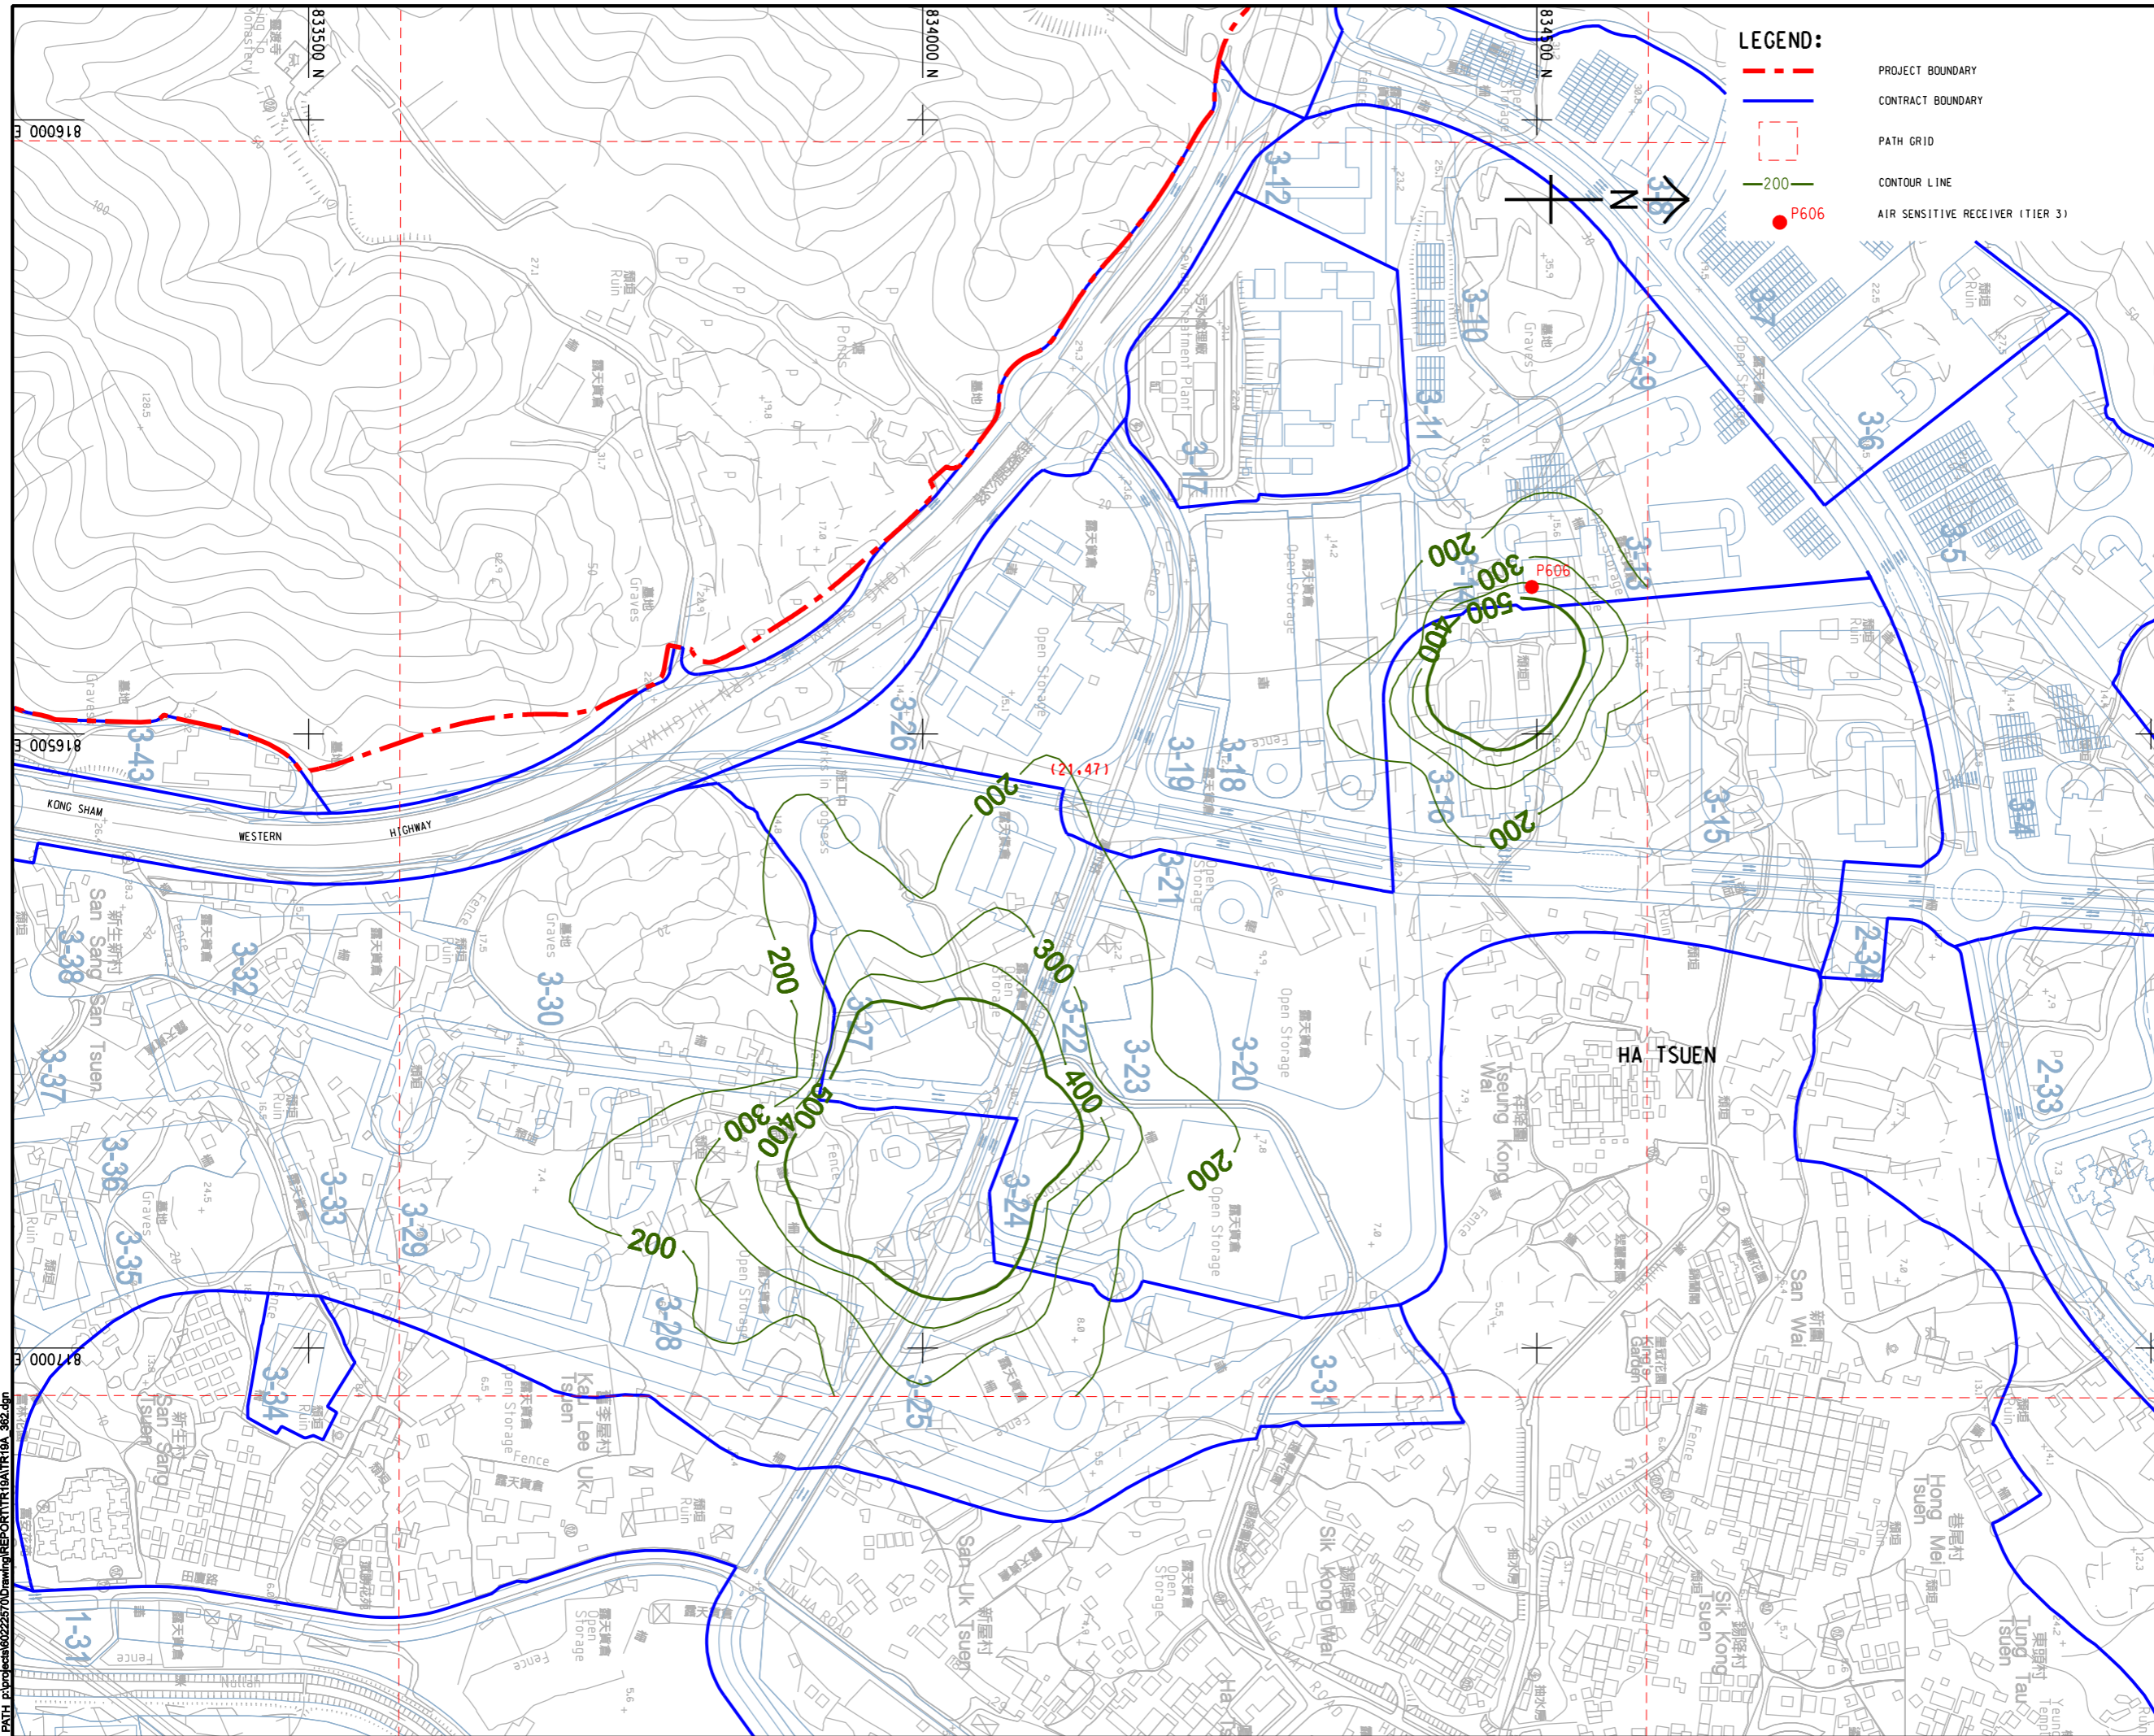

**LEGEND:**

- PROJECT BOUNDARY
- CONTRACT BOUNDARY
- PATH GRID
- CONTOUR LINE
- AIR SENSITIVE RECEIVER (TIER 3)

**AECOM**

**PROJECT**  
**HUNG SHUI KIU NEW DEVELOPMENT AREA PLANNING AND ENGINEERING STUDY - INVESTIGATION**

**CLIENT**  
**CEDD**  
 土木工程拓展署  
 Civil Engineering and Development Department

**CONSULTANT**  
**AECOM Asia Company Ltd.**  
 www.aecom.com

**SUB-CONSULTANTS**  
 分判工程顧問公司

**ISSUE/REVISION**

NO.	DATE	DESCRIPTION	CHK.

**SCALE**  
 比例  
 A3 1 : 5000

**DIMENSION UNIT**  
 尺寸單位  
 METRES

**KEY PLAN** A3 1 : 300000

**PROJECT NO.**  
 項目編號  
 60222570


**AGREEMENT NO.**  
 協議編號  
 CE2/2011 (CE)

**SHEET TITLE**  
 圖紙名稱  
 CONTOURS OF CUMULATIVE MAXIMUM 1-HOUR TSP CONCENTRATION (ug/m<sup>3</sup>) AT 1.5m ABOVE GROUND (YEAR 2031 - 2036) (TIER 3 FOR P606)

**SHEET NUMBER**  
 圖紙編號  
 60222570/TR19A/FIGURE 3.58

This drawing has been prepared for the use of AECOM's client. It may not be used, modified, reproduced or relied upon by third parties, except as required by law. AECOM accepts no responsibility, and denies any liability whatsoever, for any party that uses or relies on this drawing without AECOM's express written consent. Do not scale this document. All measurements must be obtained from the stated dimensions.

Pld File by: YANGYUW  
 PATH: E:\projects\60222570\drawing\output\en\TR19A\_303.dgn  
 Project Management Initials: Designer: Checked: Approved: ISO A1 594mm x 841mm

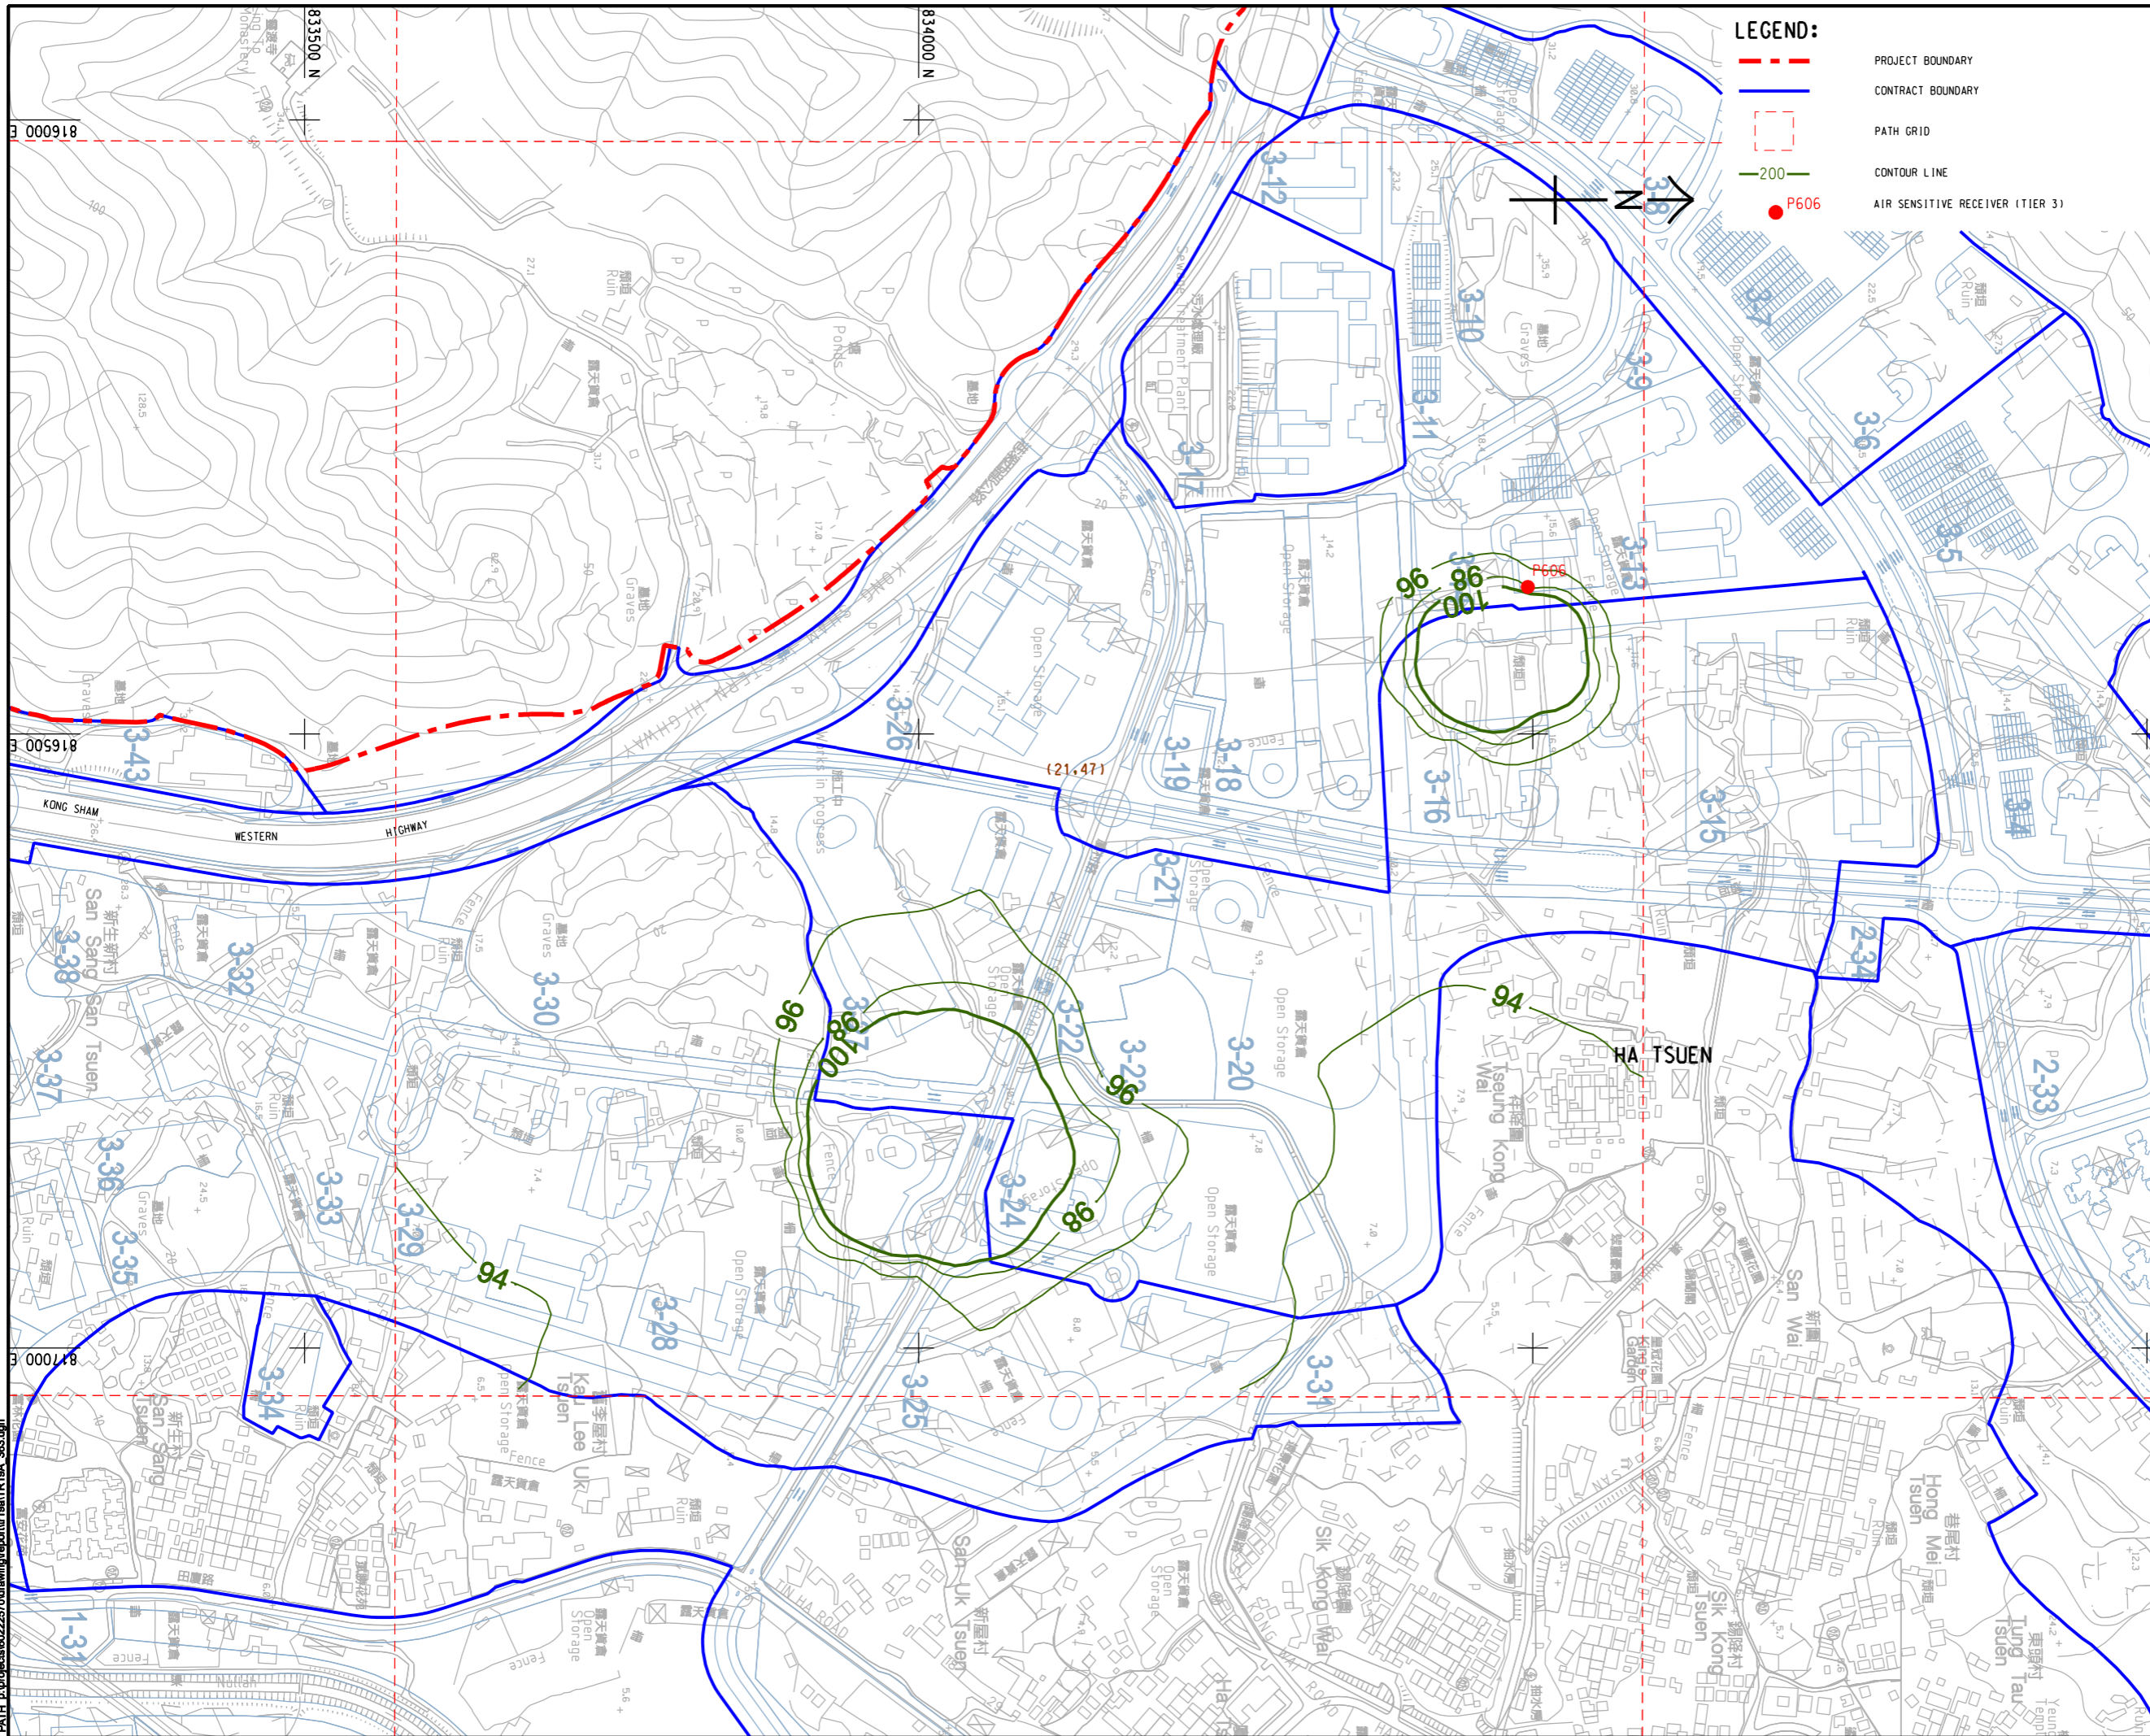

**LEGEND:**

- - - PROJECT BOUNDARY
- CONTRACT BOUNDARY
- PATH GRID
- 200 CONTOUR LINE
- P606 AIR SENSITIVE RECEIVER (TIER 3)



**PROJECT**  
 HUNG SHUI KIU NEW DEVELOPMENT AREA  
 PLANNING AND ENGINEERING STUDY  
 - INVESTIGATION

**CLIENT**



**CONSULTANT**

AECOM Asia Company Ltd.  
 www.aecom.com

**SUB-CONSULTANTS**

**ISSUE/REVISION**


NO.	DATE	DESCRIPTION	CHK.

**STATUS**

**SCALE**      **DIMENSION UNIT**

A3 1 : 5000      METRES

**KEY PLAN**    A3 1 : 300000

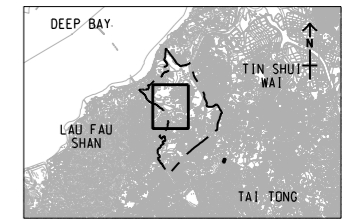

**PROJECT NO.**      **AGREEMENT NO.**

60222570      CE2/2011 (CE)

**SHEET TITLE**


CONTOURS OF CUMULATIVE 10th HIGHEST  
 24-HOUR RSP CONCENTRATION (ug/m<sup>3</sup>)  
 AT 1.5m ABOVE GROUND  
 (YEAR 2031 - 2036) (TIER 3 FOR P606)

**SHEET NUMBER**

60222570/TR19A/FIGURE 3.59

This drawing has been prepared for the use of AECOM's client. It may not be used, modified, reproduced or relied upon by third parties, except as required by law. AECOM accepts no responsibility, and disclaims any liability whatsoever, for any party that uses or relies on this drawing without AECOM's express written consent. Do not scale this document. All measurements must be obtained from the stated dimensions.

ISO A1 594mm x 841mm  
 Approved:  
 Checked:  
 Designer:  
 Project Management Initials:  
 Pld File by: zhaoh  
 PATH: P:\PROJECTS\60222570\DRAWING\REPORT\TR19A\TR19A\_374.dgn  
 817500 E  
 818000 E

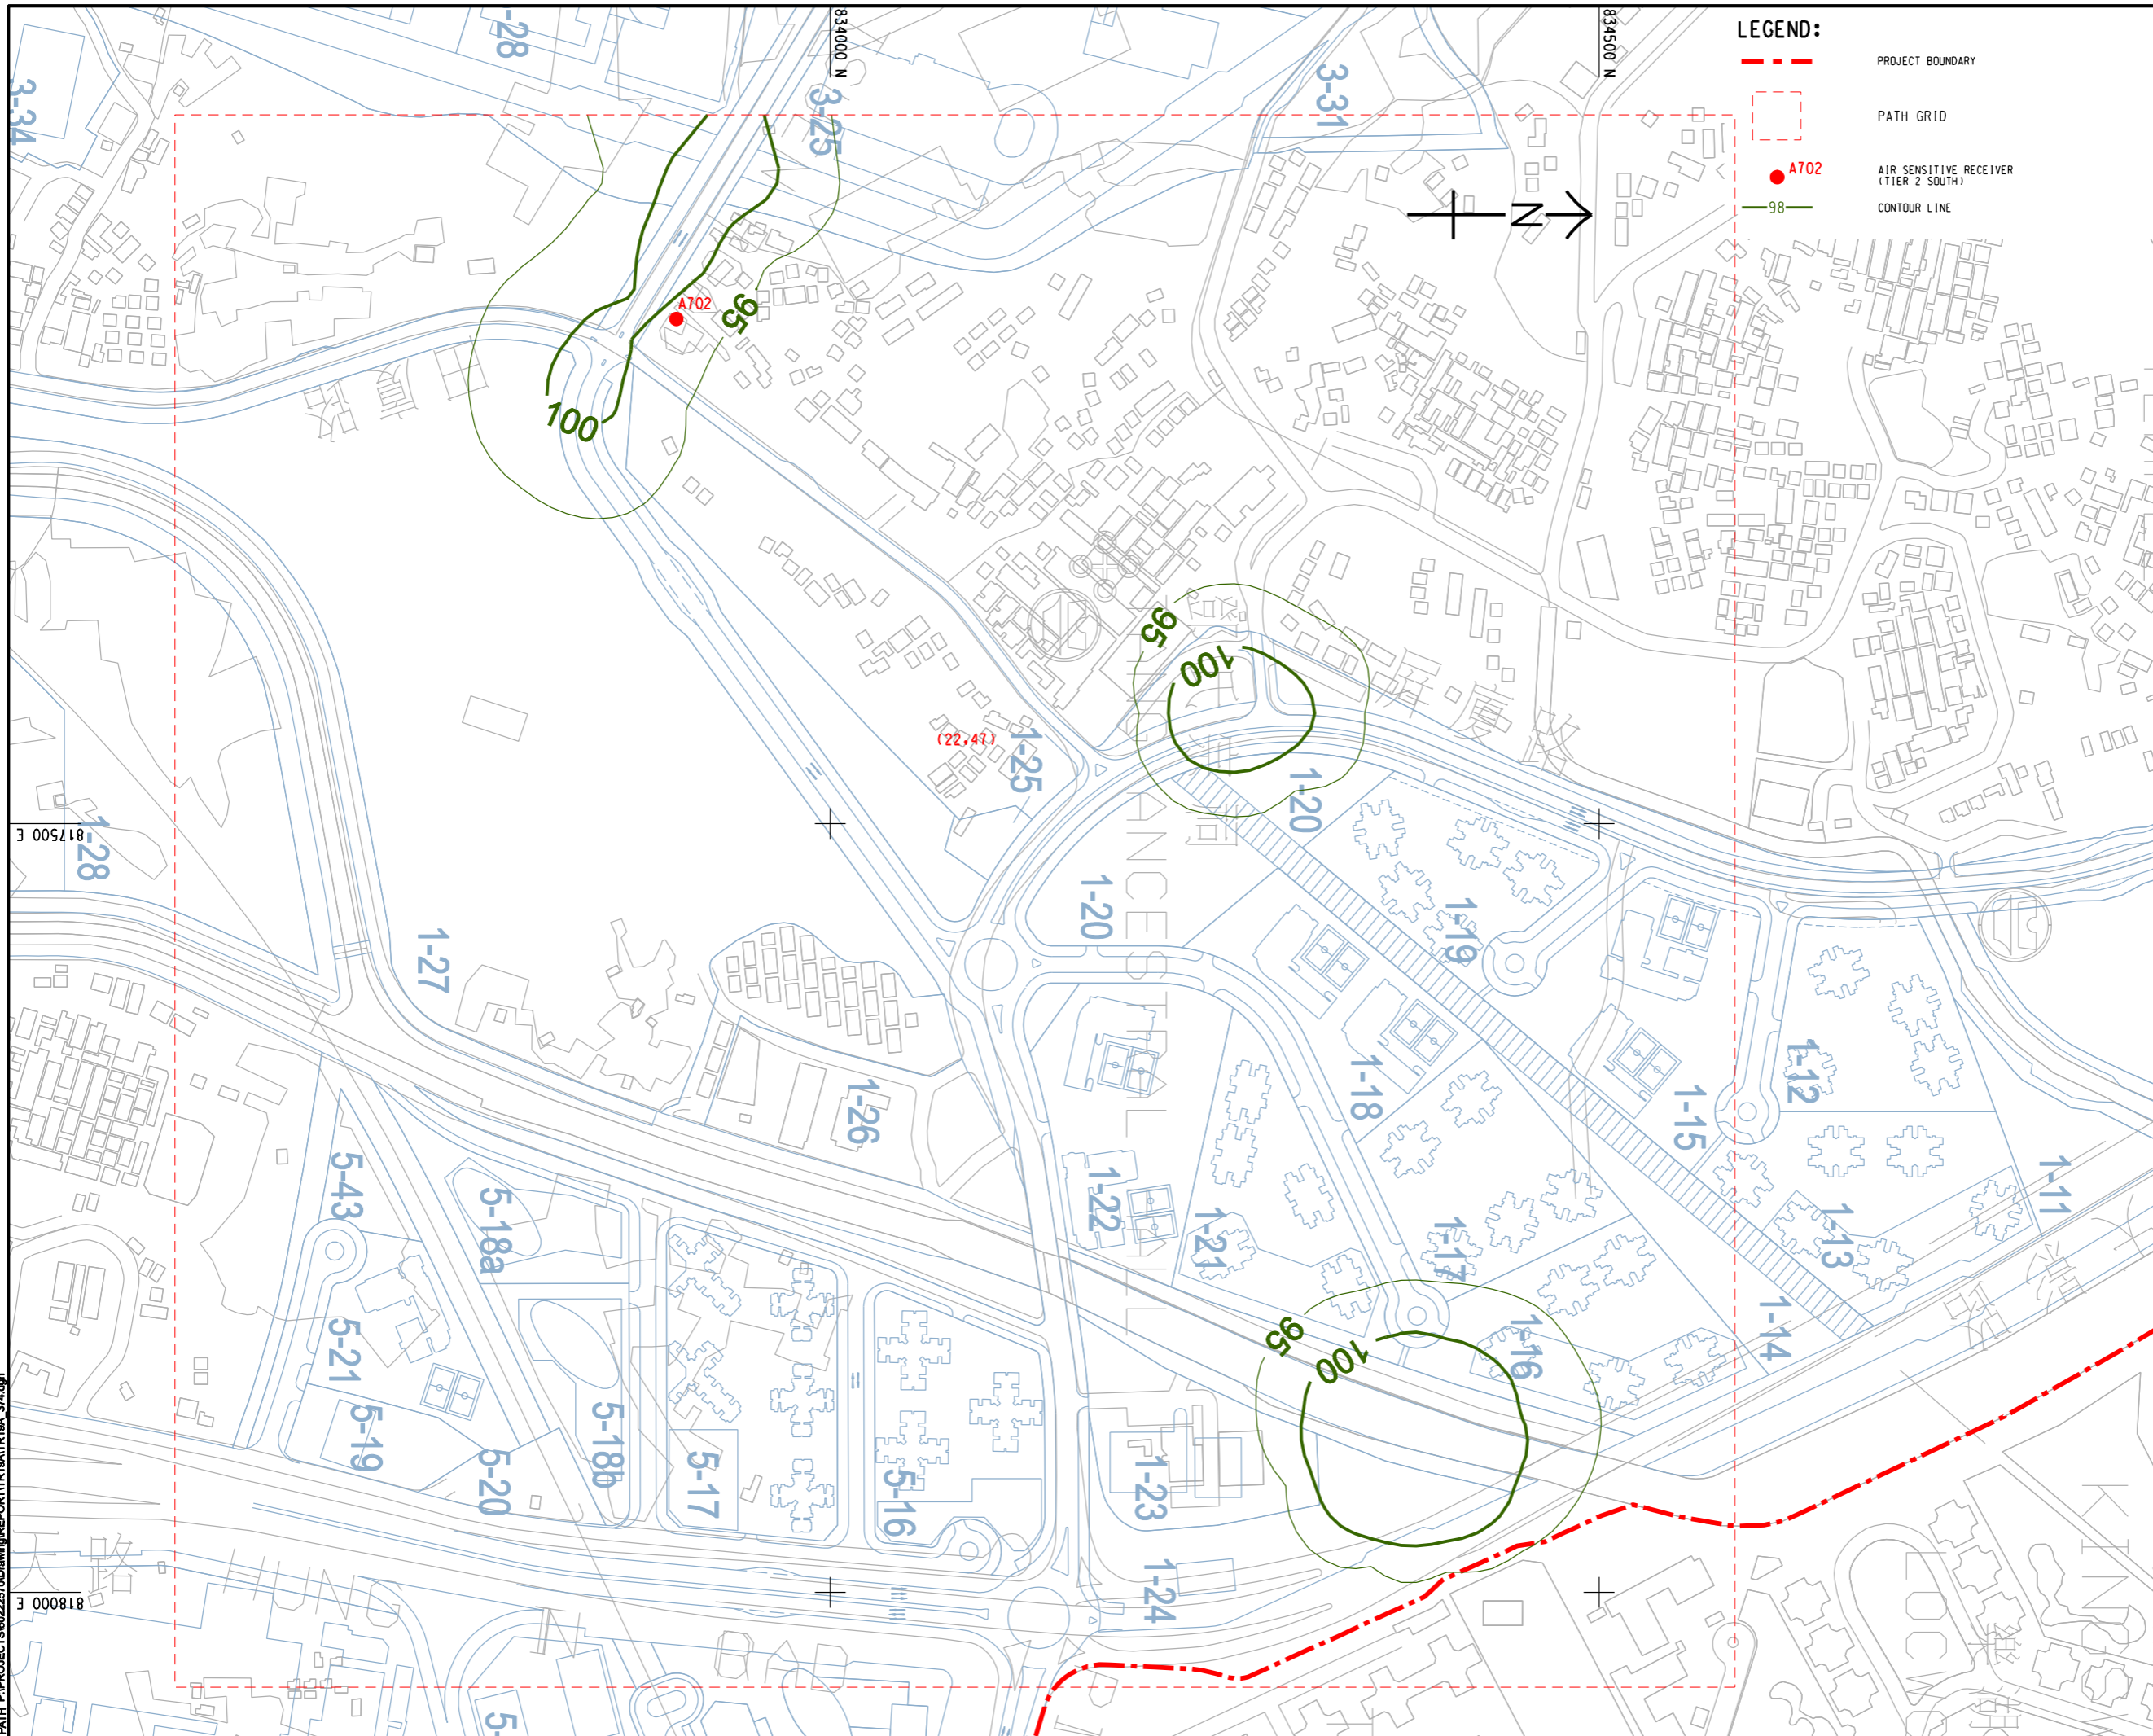

**LEGEND:**

- - - PROJECT BOUNDARY
- - - PATH GRID
- A702 AIR SENSITIVE RECEIVER (TIER 2 SOUTH)
- 98 CONTOUR LINE



**PROJECT**  
 項目  
**HUNG SHUI KIU NEW DEVELOPMENT AREA PLANNING AND ENGINEERING STUDY - INVESTIGATION**

**CLIENT**  
 業主

土木工程拓展署  
 Civil Engineering and Development Department

規劃署  
 Planning Department

**CONSULTANT**  
 工程顧問公司  
 AECOM Asia Company Ltd.  
 www.aecom.com

**SUB-CONSULTANTS**  
 分判工程顧問公司

**ISSUE/REVISION**  
 修訂


IR	DATE	DESCRIPTION	CHK
號	日期	內容描述	號

**STATUS**  
 階段

**SCALE**  
 比例  
 A3 1 : 4000

**DIMENSION UNIT**  
 尺寸單位  
 METRES

**KEY PLAN**  
 索引圖  
 A3 1 : 30000

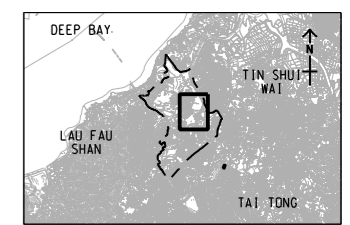

**PROJECT NO.**  
 項目編號  
 60222570

**AGREEMENT NO.**  
 協議編號  
 CE2/2011 (CE)

**SHEET TITLE**  
 圖紙名稱  
 CONTOURS OF CUMULATIVE 10th HIGHEST 24-HOUR RSP CONCENTRATION (ug/m<sup>3</sup>) AT 1.5m ABOVE GROUND (YEAR 2031 - 2036) (TIER 3 FOR A702)

**SHEET NUMBER**  
 圖紙號碼  
 60222570/TR19A/FIGURE 3.60

This drawing has been prepared for the use of AECOM's client. It may not be used, modified, reproduced or relied upon by third parties, except as required by AECOM or as required by the client. AECOM accepts no responsibility, and denies any liability whatsoever, for any party that uses or relies on this drawing without AECOM's express written consent. Do not scale this document. All measurements must be obtained from the related dimensions.