


ISO A1 594mm x 841mm
 Approved:
 Checked:
 Designer:
 Project Management Initials:
 30/08/2016
 Hooe
 EIA Study For Provision Of New Niches At Lai Chi Yuen Public Cemetery/Received Documents/20160107 Figure Template/Example Of Figure.dwg

Societal Risk of SMBWTW

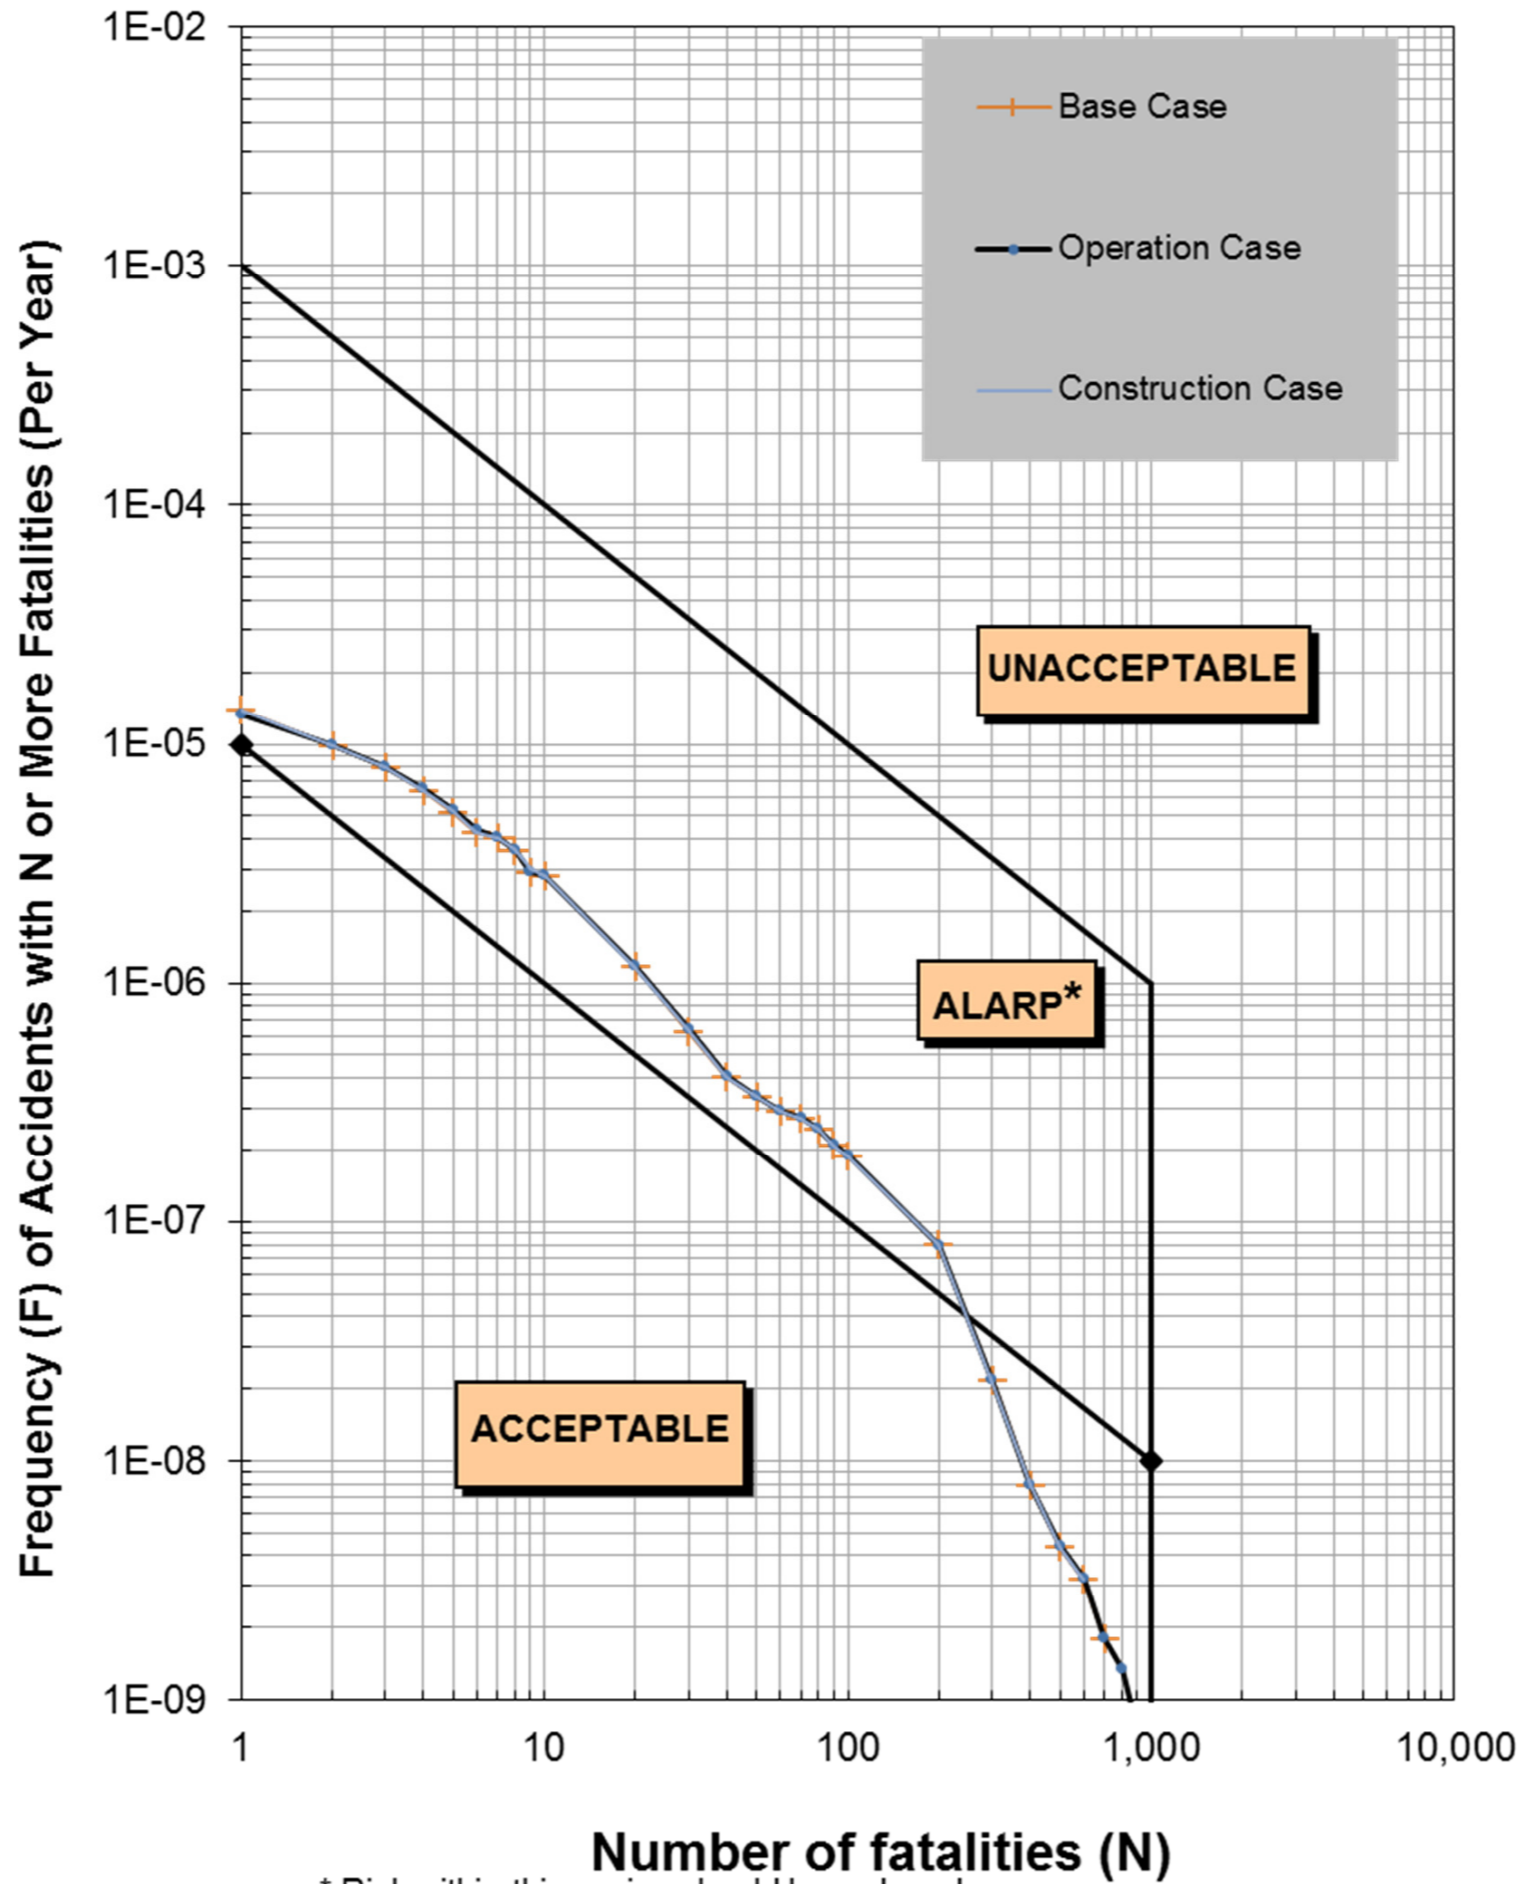

* Risk within this region should be reduced to as low as reasonably practicable



PROJECT
 項目
**MUI WO LAI CHI YUEN
 CEMETERY EXTENSION**

CLIENT
 業主
 食物環境衛生署
 Food and Environmental Hygiene Department

CONSULTANT
 工程顧問公司
AECOM Asia Company Ltd.
 www.aecom.com

SUB-CONSULTANTS
 分門工程顧問公司
BMT Asia Pacific
 "Where will our knowledge take you?"

ISSUE/REVISION
 修改

NO.	DATE	DESCRIPTION	CHK.

STATUS
 階段
 PRELIMINARY

SCALE
 比例
 A3 1 : 4000

DIMENSION UNIT
 尺寸單位
 METRES

KEY PLAN
 索引圖

PROJECT NO.
 項目編號
 60453162

CONTRACT NO.
 合約編號
 CPM301_02/14

SHEET TITLE
 圖紙名稱

**SOCIETAL RISK
 RESULT**

SHEET NUMBER
 圖紙編號
 60453162/EIA/FIGURE 5.12

This drawing has been prepared for the use of AECOM's client. It may not be used, modified, reproduced or relied upon by third parties, except as agreed by AECOM in writing. AECOM accepts no responsibility, and denies any liability whatsoever, to any party for uses or misuses of this drawing without AECOM's express written consent. Do not scale this document. All measurements must be obtained from the scaled dimensions.