


ISO A1 594mm x 841mm
Approved:
Checked:
Designer:
Project Management Initials:
836800 N
836200 N
820300 E
820900 E
821500 E
836800 N
836200 N
PLOT FILE BY: SUSERS SDATES
PATH SPLICES

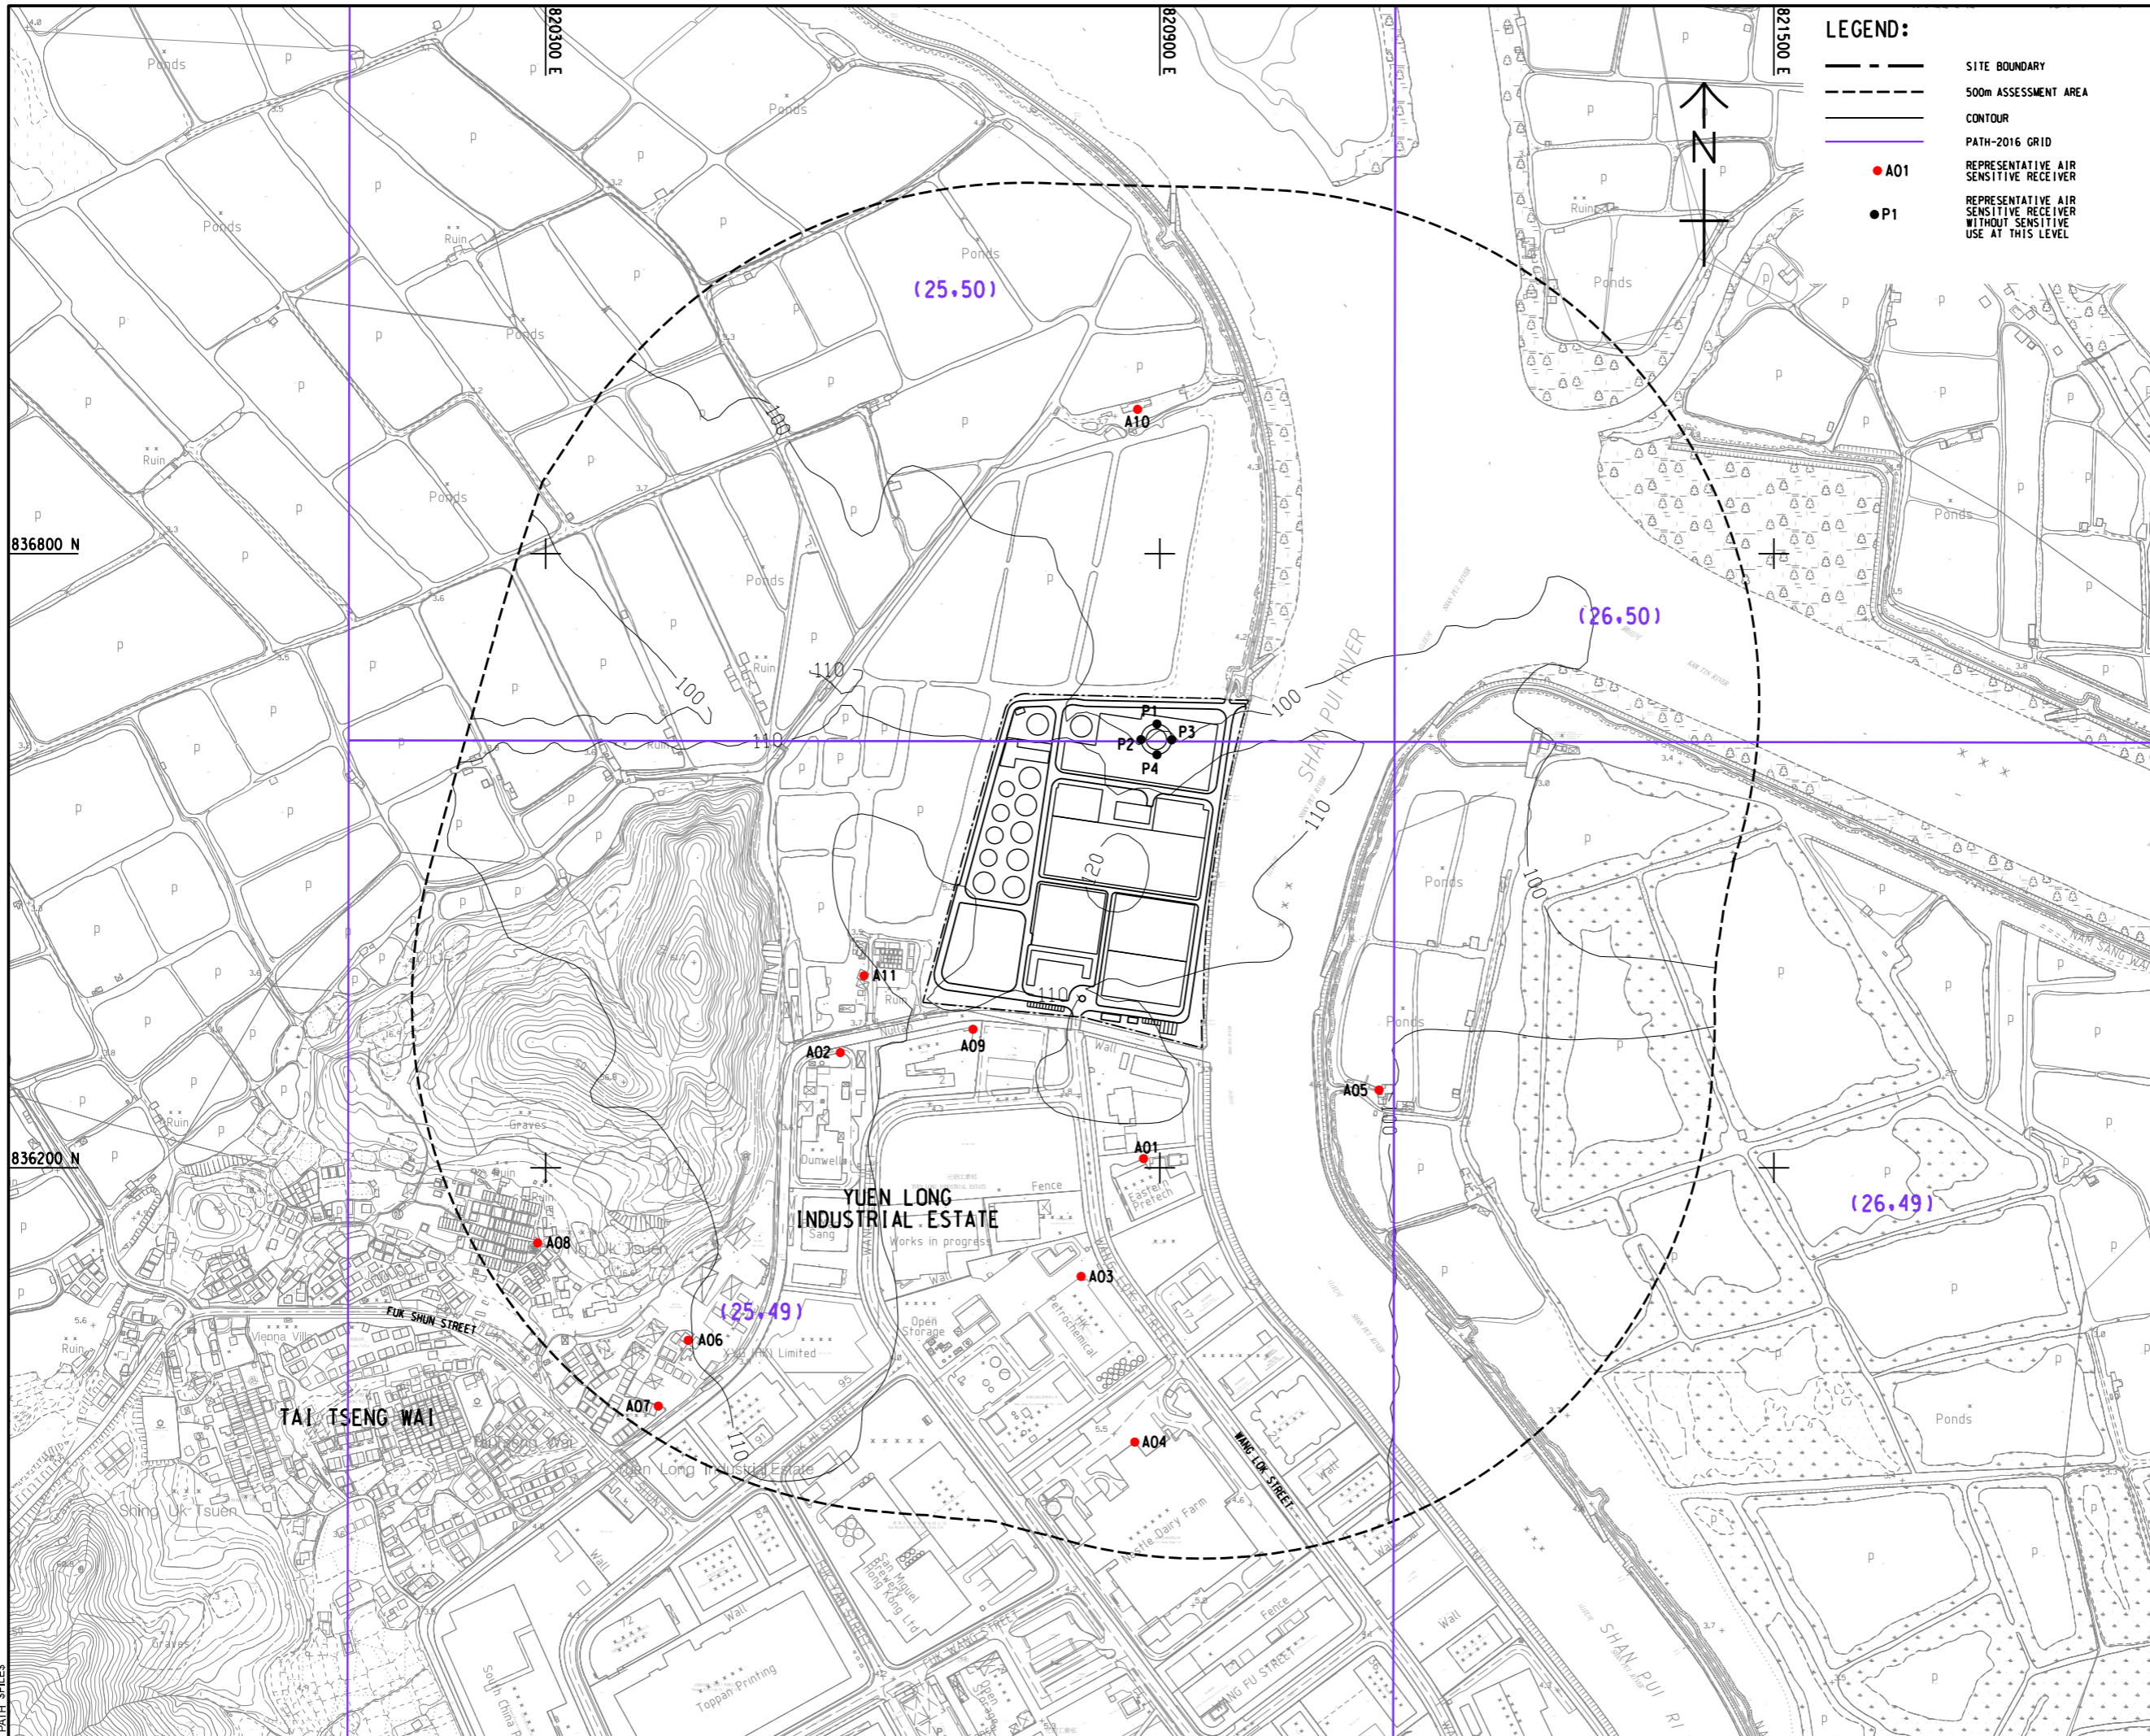

AECOM

PROJECT
YUEN LONG EFFLUENT POLISHING PLANT - INVESTIGATION, DESIGN AND CONSTRUCTION

CLIENT
渠務署
Drainage Services Department

CONSULTANT
AECOM Asia Company Ltd.
www.aecom.com

SUB-CONSULTANTS
分列工程師有限公司

ISSUE/REVISION

I/R	DATE	DESCRIPTION	CHK.

STATUS

SCALE: A1 1:3000
DIMENSION UNIT: METRES

KEY PLAN

PROJECT NO. 60505476
CONTRACT NO. CE 3/2015 (DS)

SHEET TITLE
CONTOURS OF CUMULATIVE 19TH HIGHEST 1-HOUR NO2 CONCENTRATION (µg/m³) AT 1.5m ABOVE GROUND (ULTIMATE)

SHEET NUMBER
60505476/EIA/FIGURE 3.38a

This drawing has been prepared for the use of AECOM's client. It may not be used, modified, reproduced or relied upon by third parties, except as required by law. AECOM accepts no responsibility, and disclaims any liability whatsoever, for any party that uses or relies on this drawing without AECOM's express written consent. All measurements must be obtained from the stated dimensions.