


ISO A1 594mm x 841mm  
Approved:  
Checked:  
Designer:  
Project Management Initials:  
836800 N  
836200 N  
Plot File by: S USERS  
SDATES  
PATH SPLICES

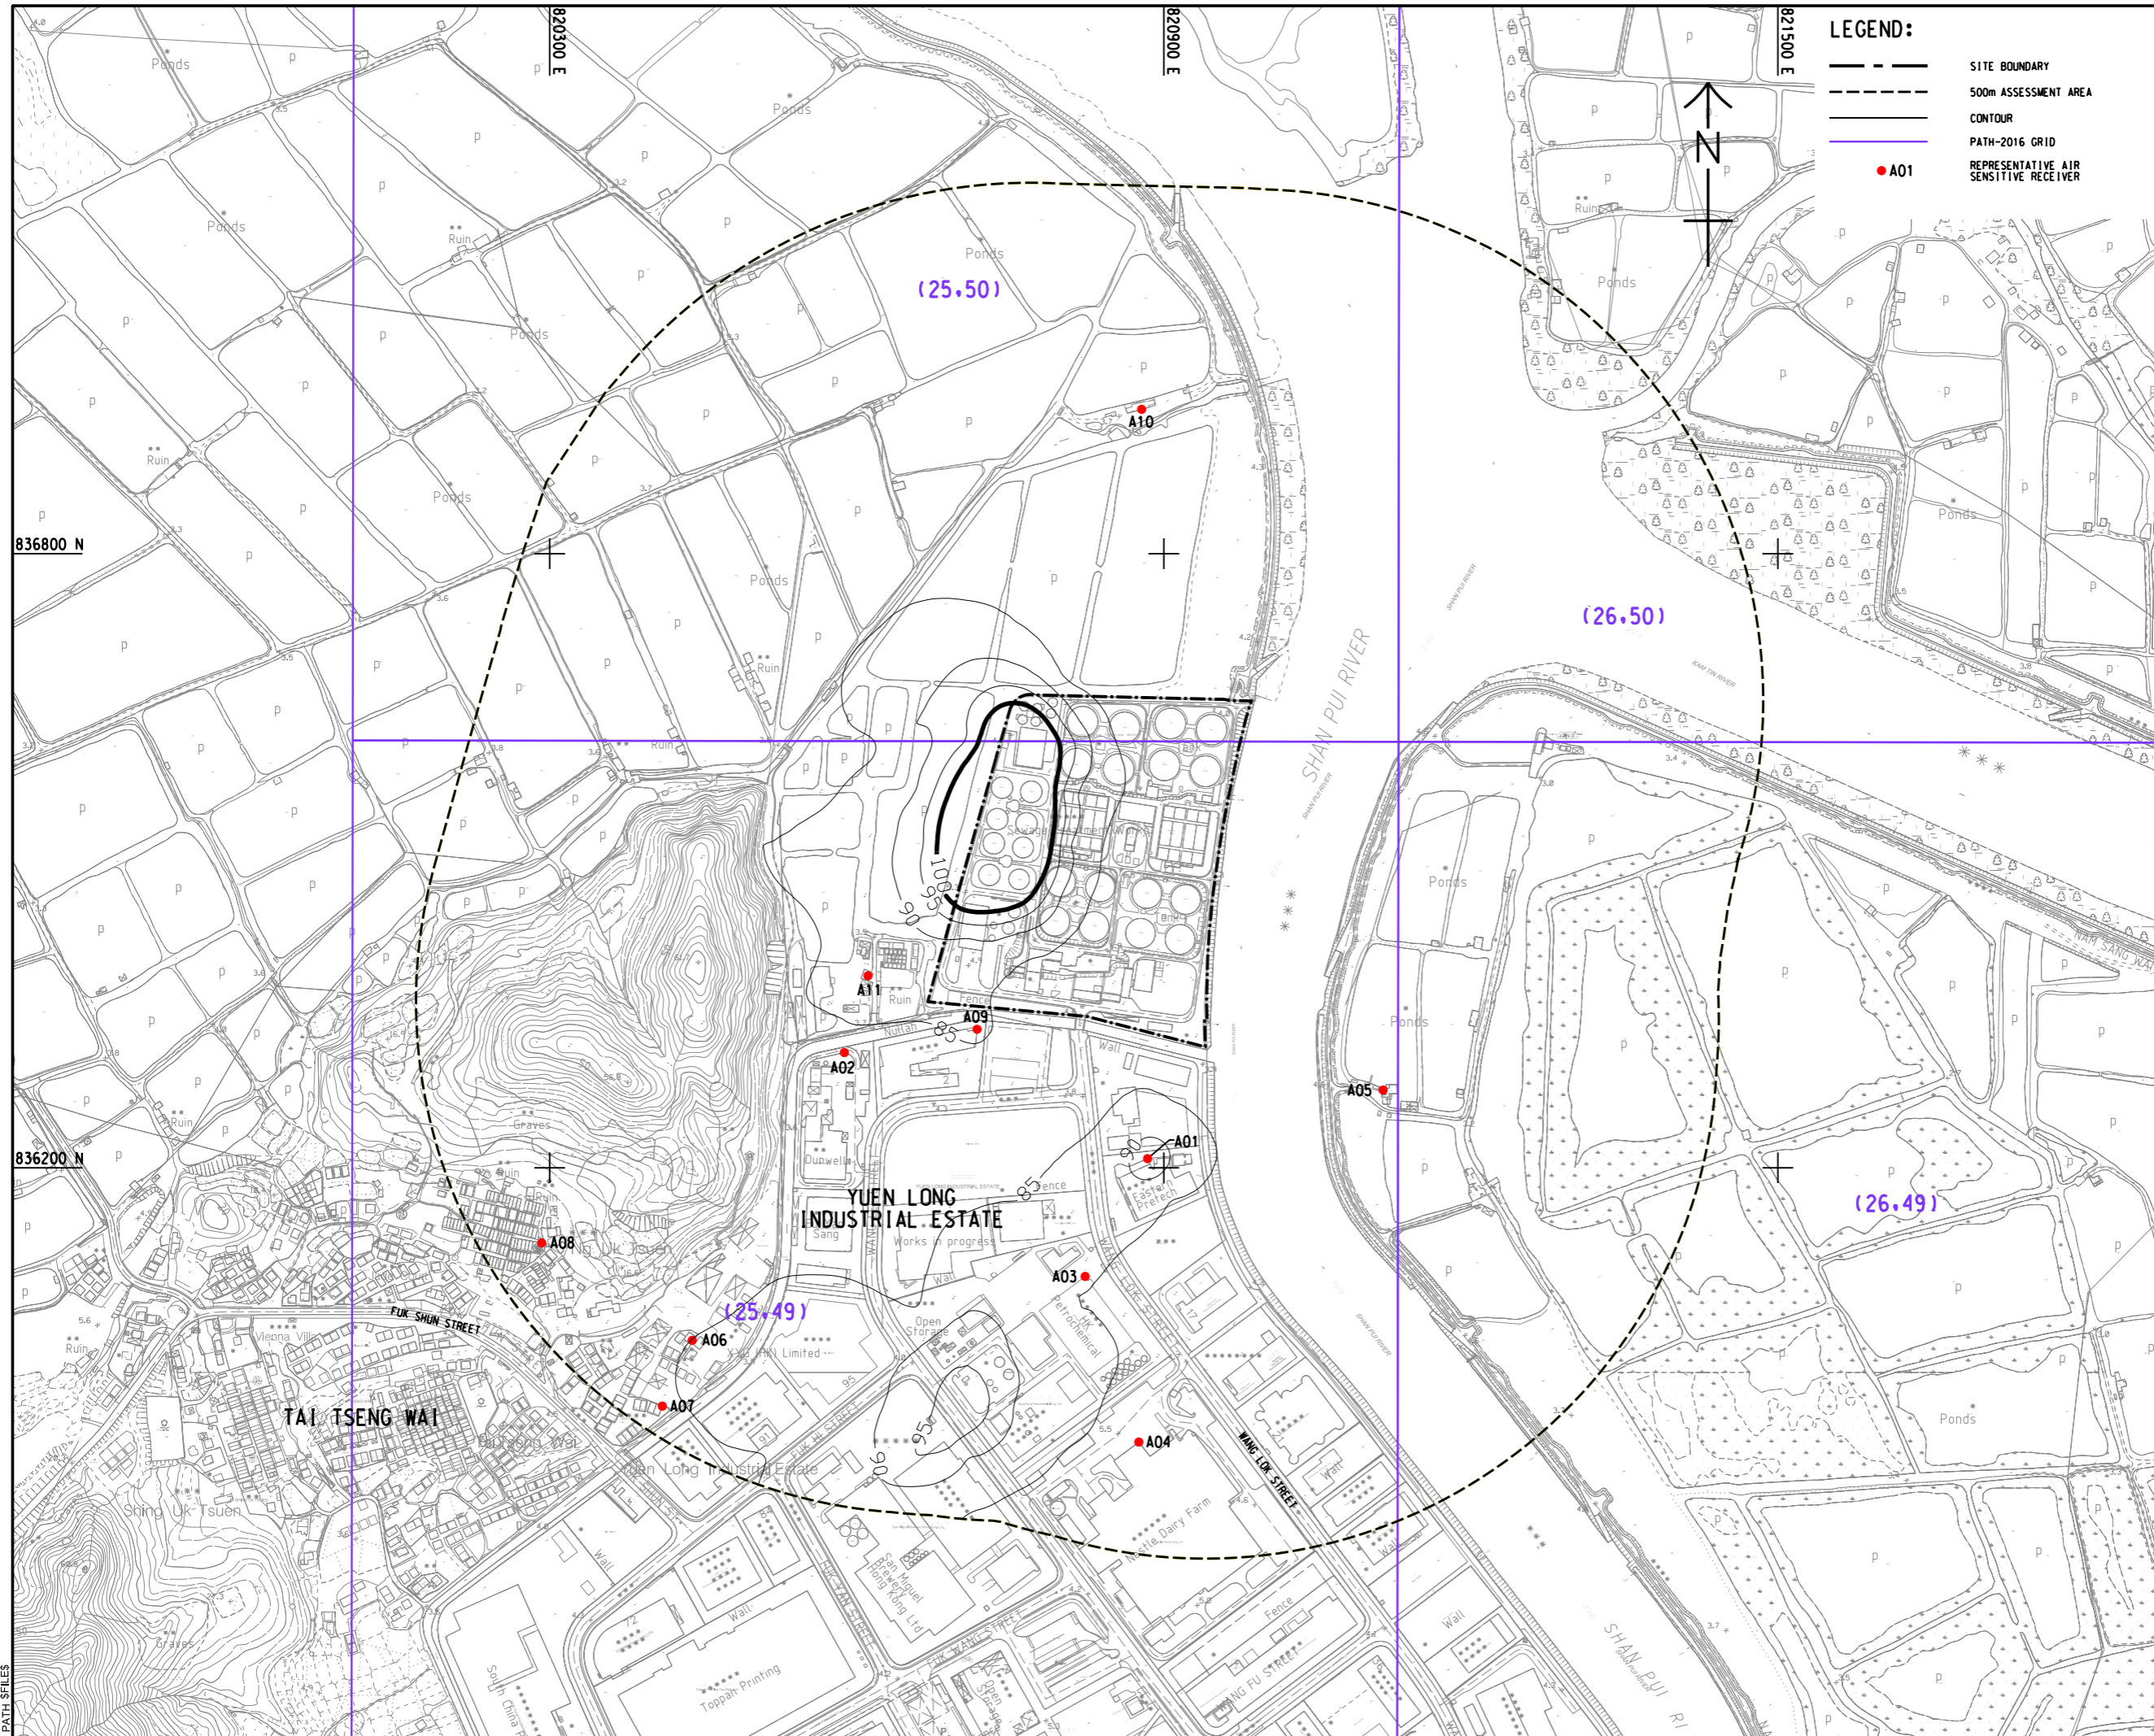

**LEGEND:**

- SITE BOUNDARY
- - - 500m ASSESSMENT AREA
- CONTOUR
- PATH-2016 GRID
- A01 REPRESENTATIVE AIR SENSITIVE RECEIVER



**AECOM**

PROJECT  
**YUEN LONG EFFLUENT POLISHING PLANT - INVESTIGATION, DESIGN AND CONSTRUCTION**

CLIENT  
**渠務署**  
Drainage Services Department

CONSULTANT  
AECOM Asia Company Ltd.  
www.aecom.com

SUB-CONSULTANTS  
分列工程師有限公司

**ISSUE/REVISION**

I/R	DATE	DESCRIPTION	CHK.

**STATUS**

**SCALE**  
A1 1 : 3000

**DIMENSION UNIT**  
METRES

**PROJECT NO.**  
60505476

**CONTRACT NO.**  
CE 3/2015 (DS)

**SHEET TITLE**  
CONTOURS OF CUMULATIVE 10TH HIGHEST 24-HOUR RSP CONCENTRATION (µg/m³) AT 1.5m ABOVE GROUND (YEAR 2020 - 2026) (PHASE 1-2)

**SHEET NUMBER**  
60505476/EIA/FIGURE 3.8

This drawing has been prepared for the use of AECOM's client. It may not be used, modified, reproduced or relied upon by third parties, except as agreed by AECOM or as required by law. AECOM accepts no responsibility, and disclaims any liability whatsoever, for any party that uses or relies on this drawing without AECOM's express written consent. All measurements must be obtained from the stated dimensions.