


APPENDIX 5.8 LOCATION OF FIXED NOISE SOURCES IN THE PROJECT

Printed by : 3/18/2019
 Filename : G:\env\project\256383\13 Drawing Deliverables\report\002 EIA\Appendix\Appendix 5.8 - Location of Fixed Noise Sources in the project.dgn

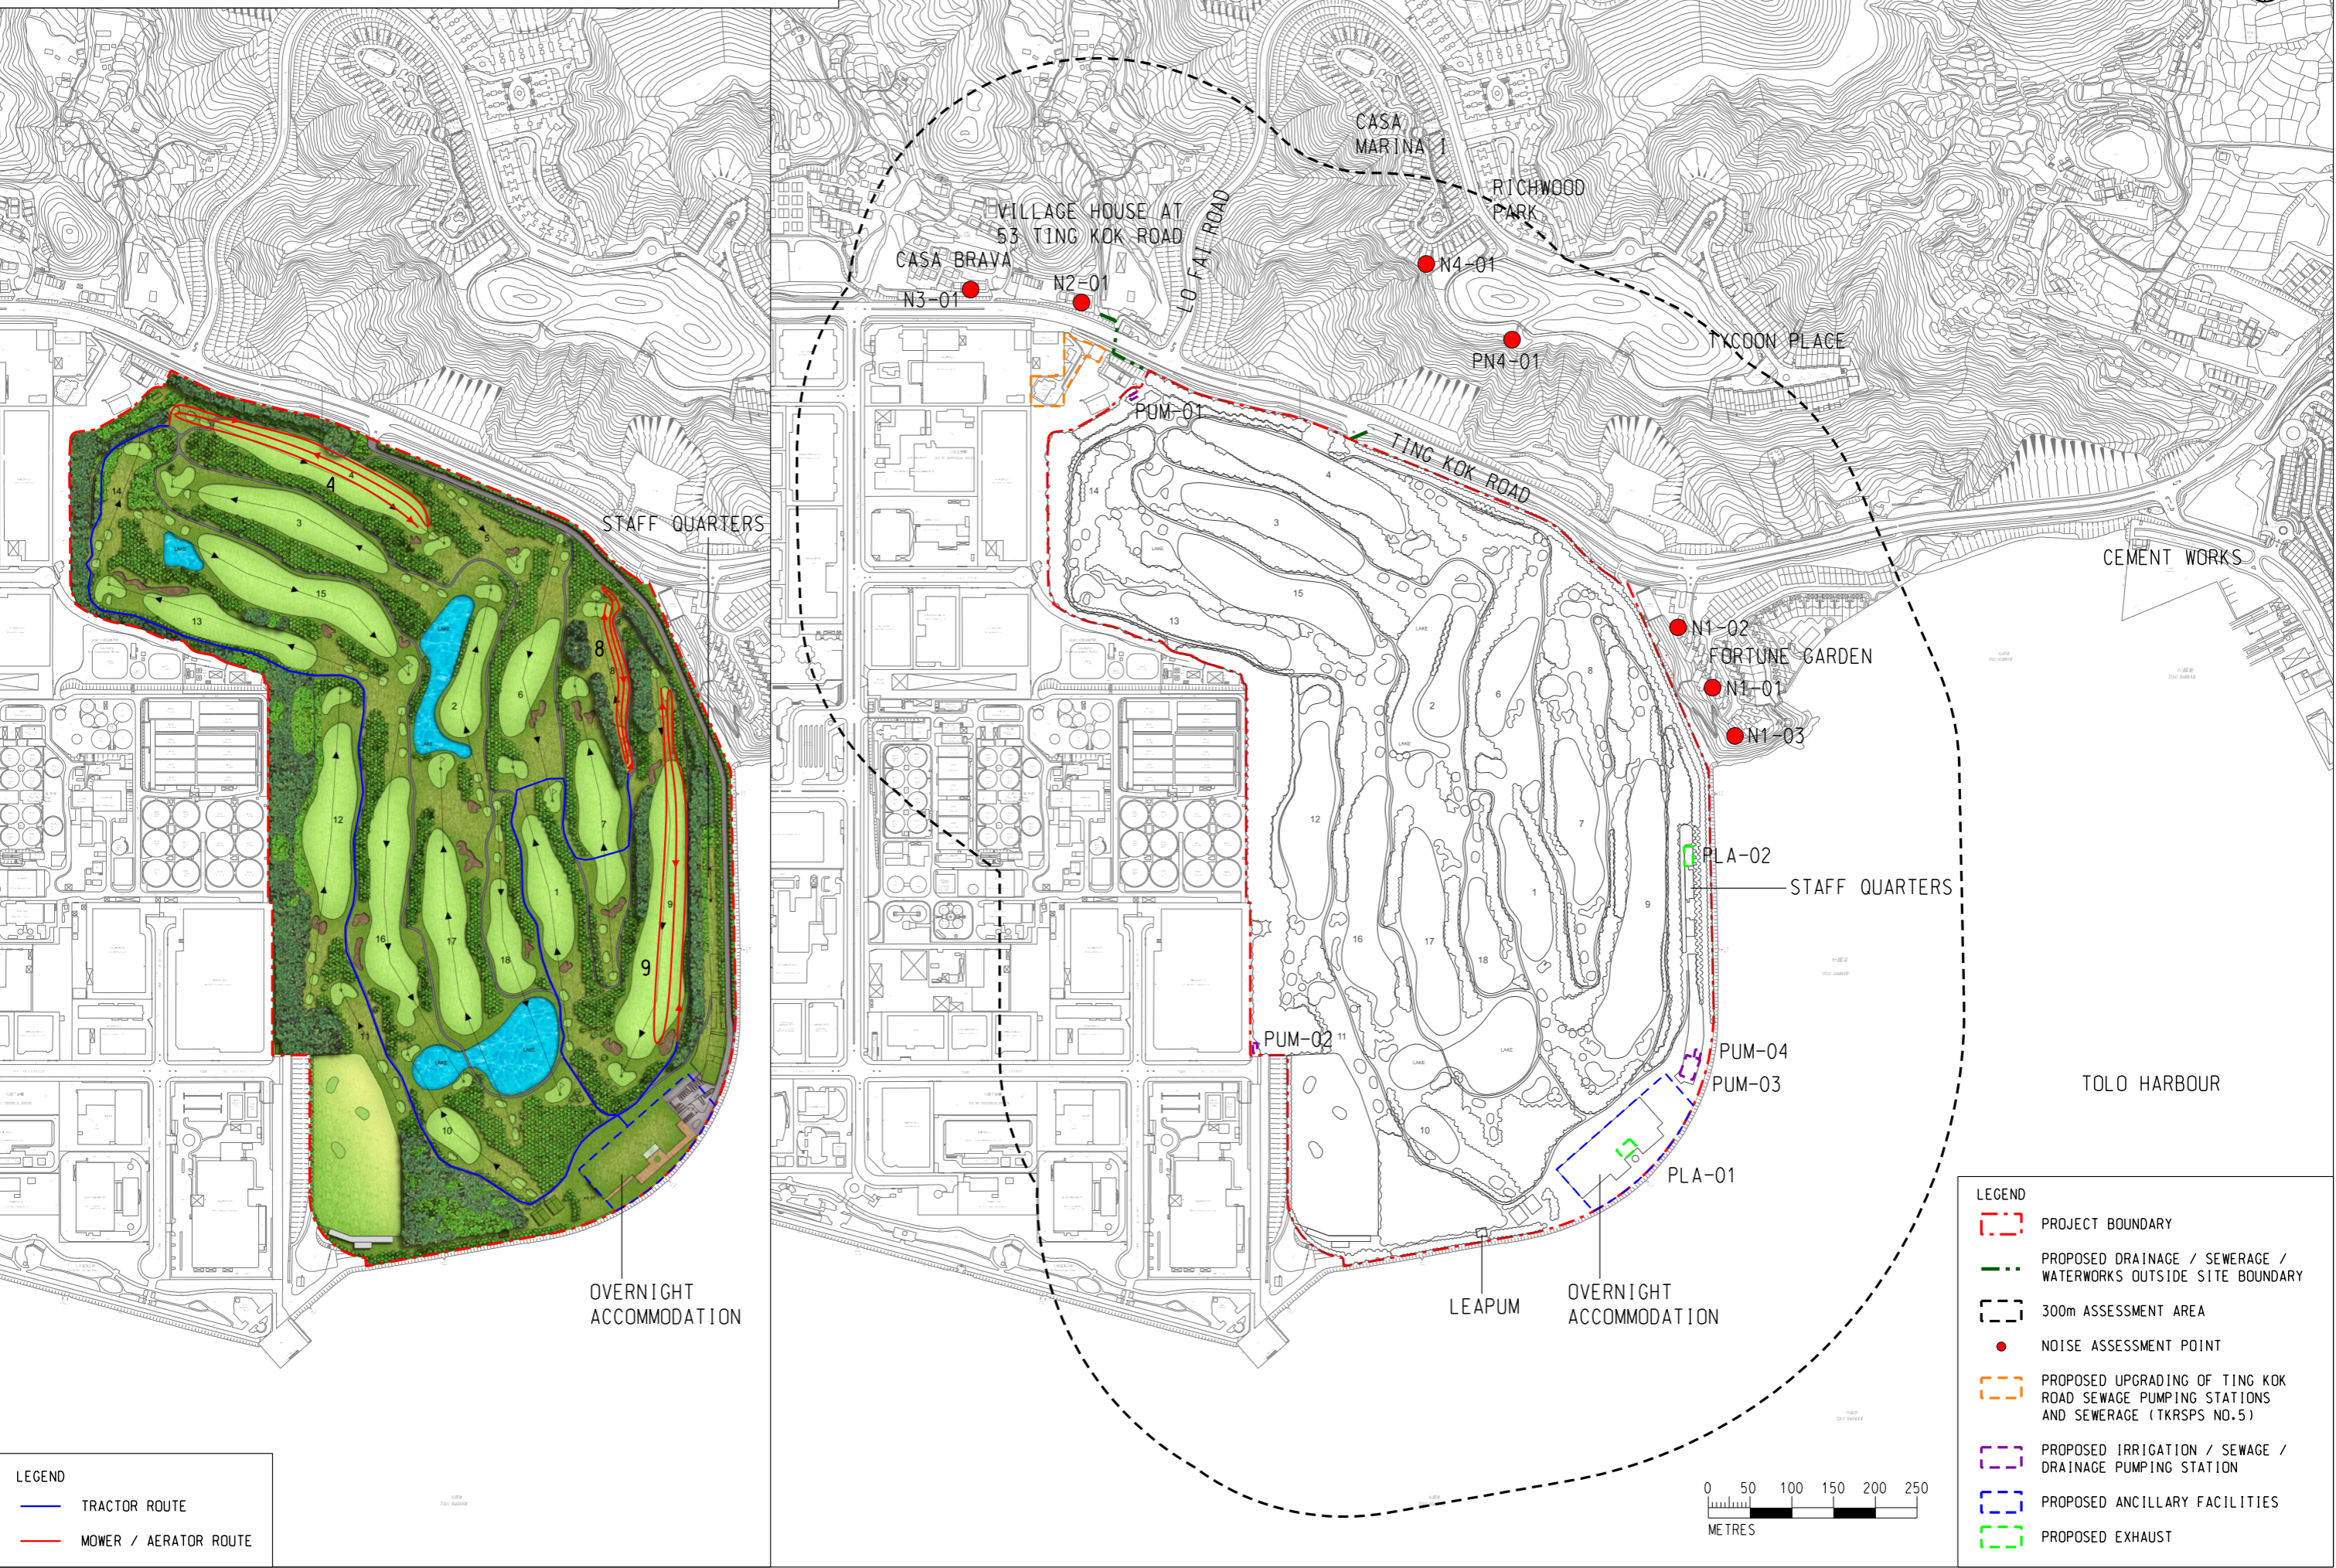

LEGEND
 — TRACTOR ROUTE
 — MOWER / AERATOR ROUTE

LEGEND
 - - - PROJECT BOUNDARY
 - - - PROPOSED DRAINAGE / SEWERAGE / WATERWORKS OUTSIDE SITE BOUNDARY
 - - - 300m ASSESSMENT AREA
 • NOISE ASSESSMENT POINT
 - - - PROPOSED UPGRADING OF TING KOK ROAD SEWAGE PUMPING STATIONS AND SEWERAGE (TKRSPS NO.5)
 - - - PROPOSED IRRIGATION / SEWERAGE / DRAINAGE PUMPING STATION
 - - - PROPOSED ANCILLARY FACILITIES
 - - - PROPOSED EXHAUST

