

- LEGEND:**
- PROPOSED DEVELOPMENT AREA BOUNDARY
 - POTENTIAL SCHOOL SITE
 - PROJECT SITE BOUNDARY
 - PROPOSED TRAFFIC IMPROVEMENT MEASURES
 - PROPOSED ROADWORKS
 - STAGE 1 (2025-2030)
 - STAGE 2 (2026-2029)
 - STAGE 3 (2025-2031)
 - STAGE 4 (2026-2033)

Revision	Date	Description			Initial
		Designed	Checked	Drawn	
Initial	07/20	JLI	YKL	SZ	JW
Date	07/20	07/20	07/20	07/20	07/20
Approved					


Project title
 AGREEMENT NO. CE68/2017 (CE)
 SITE FORMATION AND
 INFRASTRUCTURAL WORKS FOR THE
 DEVELOPMENT AT SAN HING ROAD
 AND HONG PO ROAD, TUEN MUN -
 FEASIBILITY STUDY

Drawing title
 STAGES OF DEVELOPMENT

(SHEET 1 OF 2)	
Drawing No.	Scale
FIGURE 2.2a	1 : 2500 (A1) 1 : 5000 (A3)

土木工程拓展署
CEDD Civil Engineering and
 Development Department


 BLACK & VEATCH HONG KONG LIMITED
 博威工程顧問有限公司

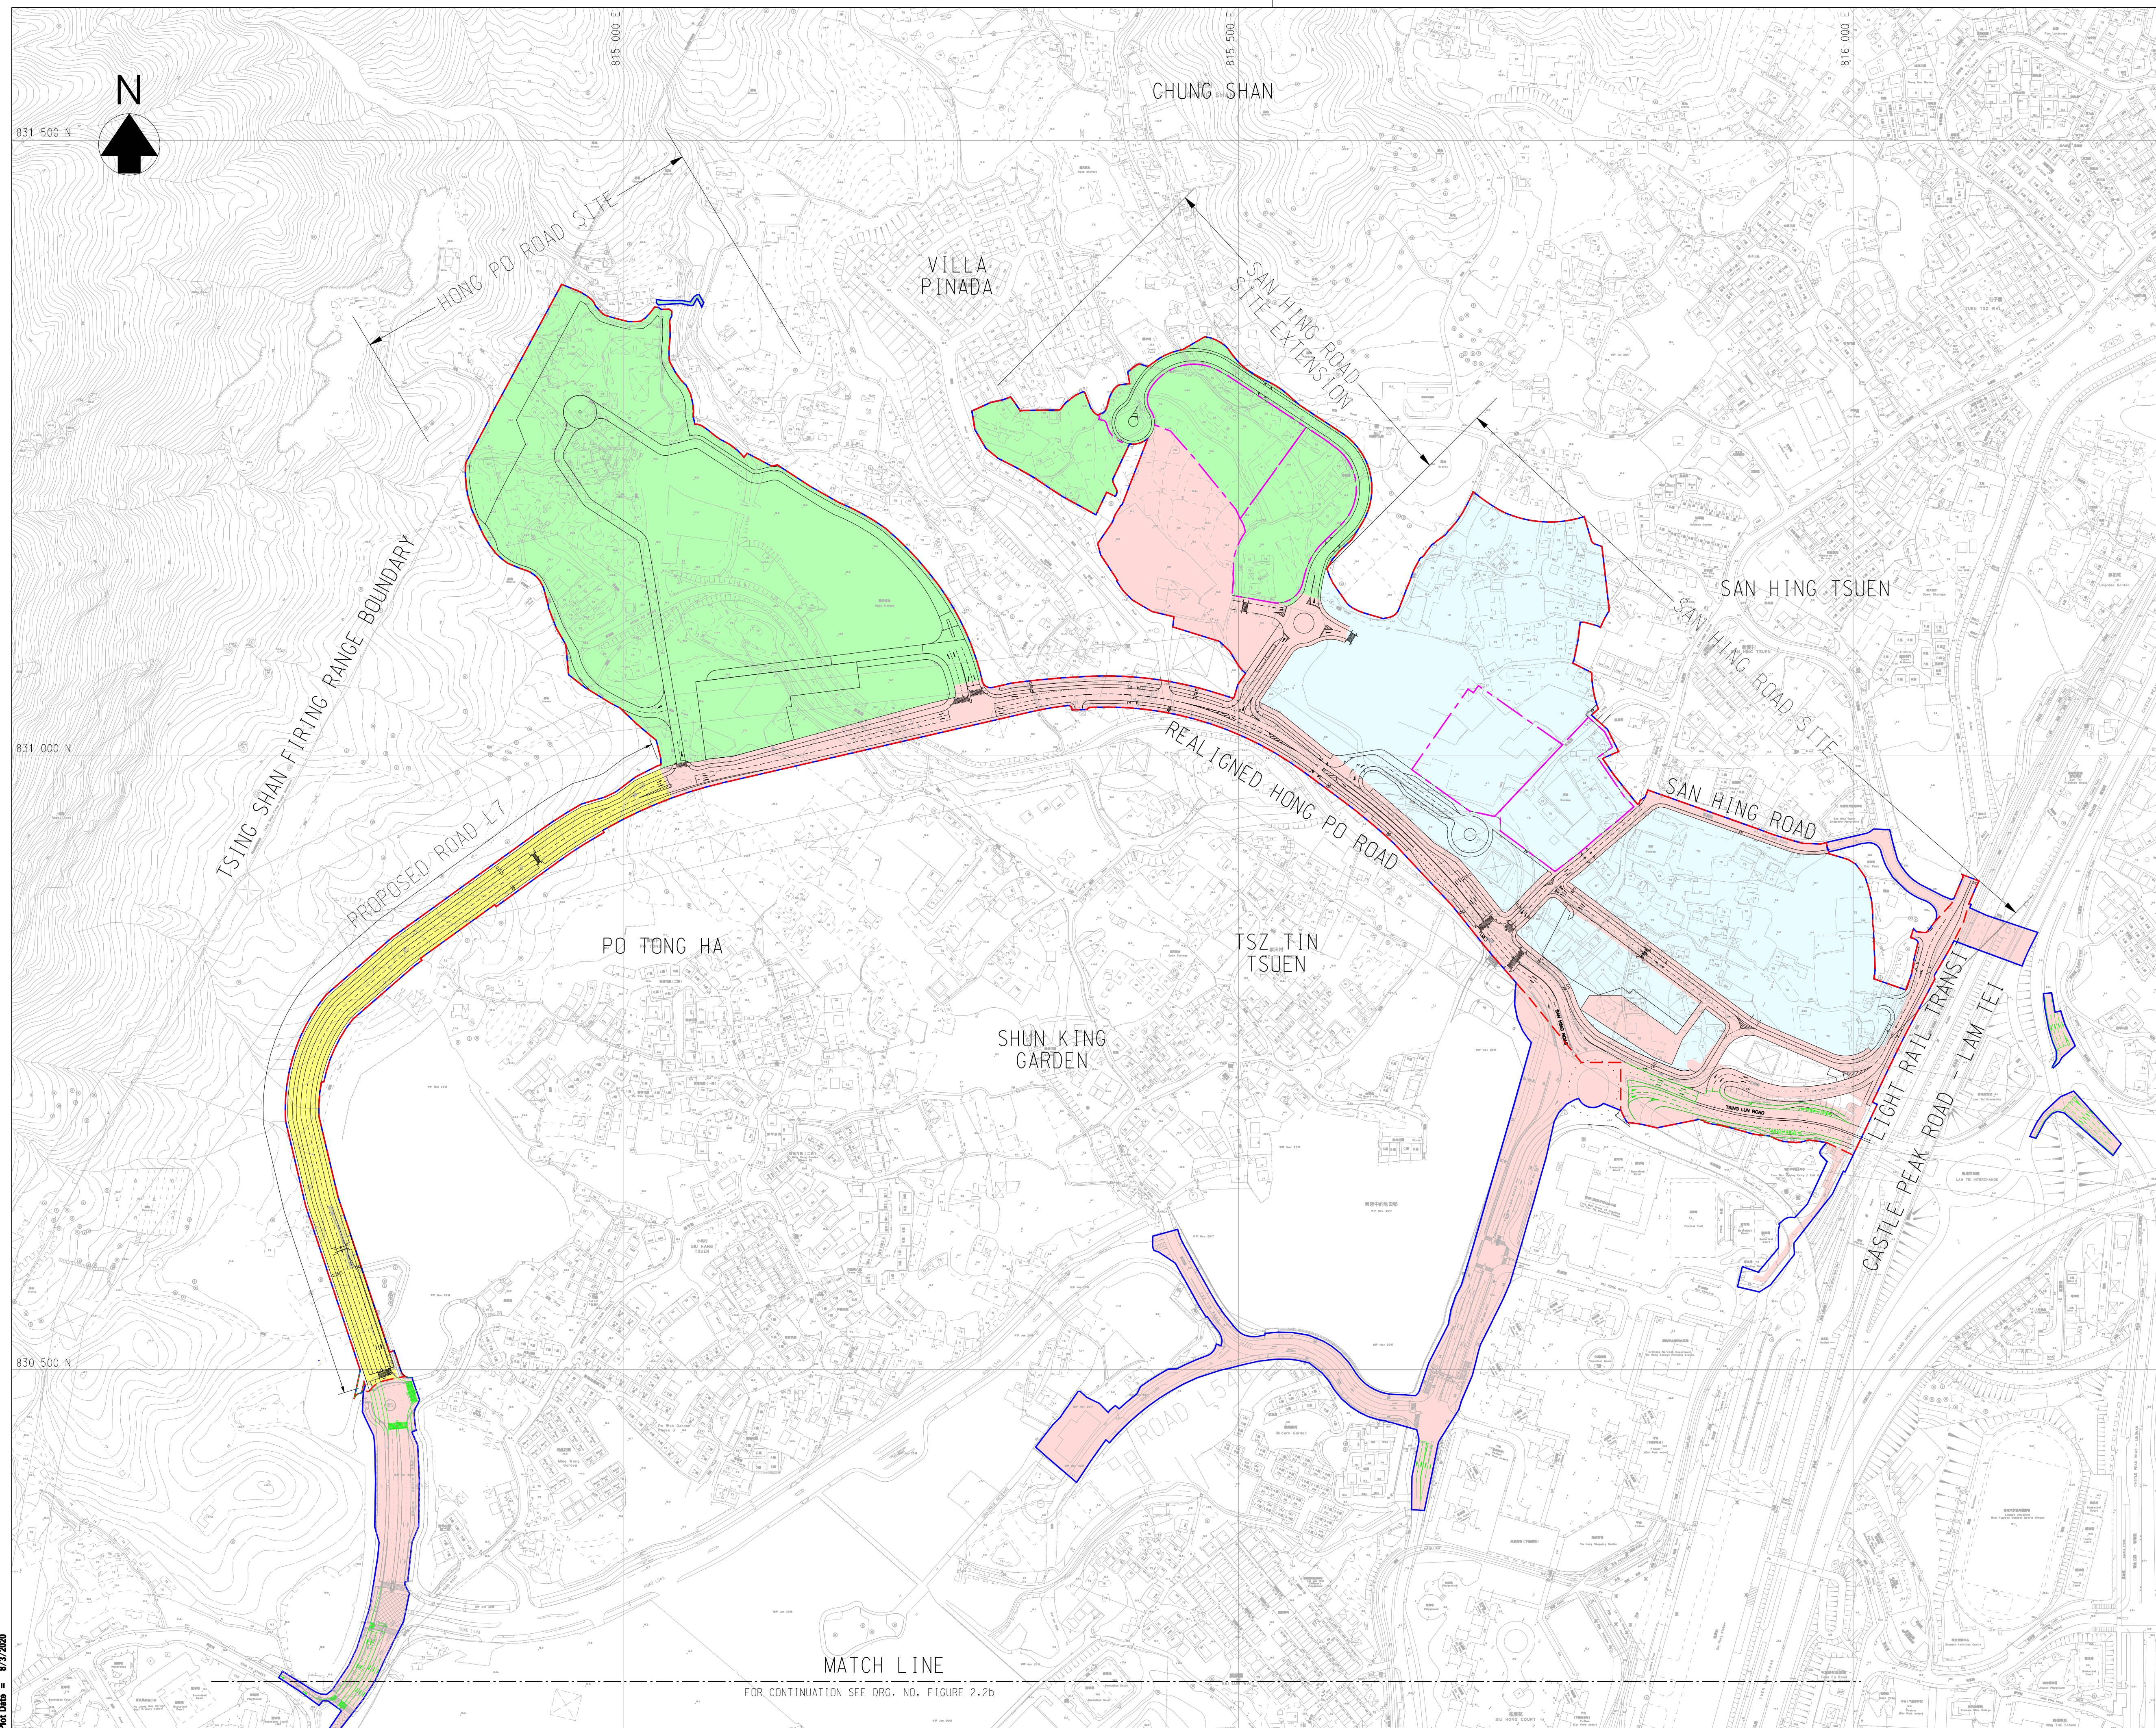

MATCH LINE
 FOR CONTINUATION SEE DRG. NO. FIGURE 2.2b