



- LEGEND:
- PROPOSED DEVELOPMENT AREA BOUNDARY
 - ASSESSMENT AREA FOR AIR QUALITY (500m)
 - EXISTING FULL ENCLOSURE
 - EXISTING SEMI ENCLOSURE
 - EXISTING VERTICAL NOISE BARRIER
 - EXISTING CANTILEVERED NOISE BARRIER
 - PLANNED VERTICAL NOISE BARRIER UNDER TM54
 - PLANNED CANTILEVERED NOISE BARRIER UNDER TM54

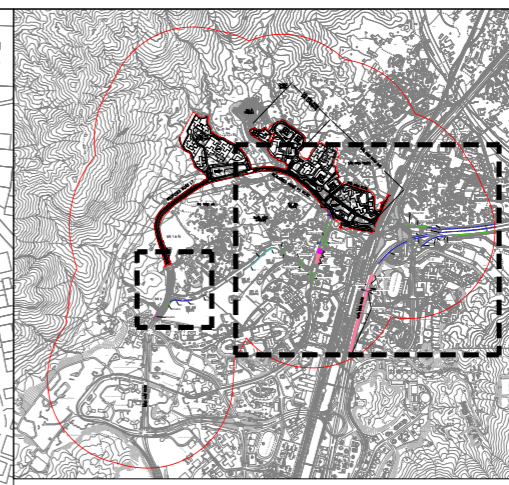

BLOCK PLAN

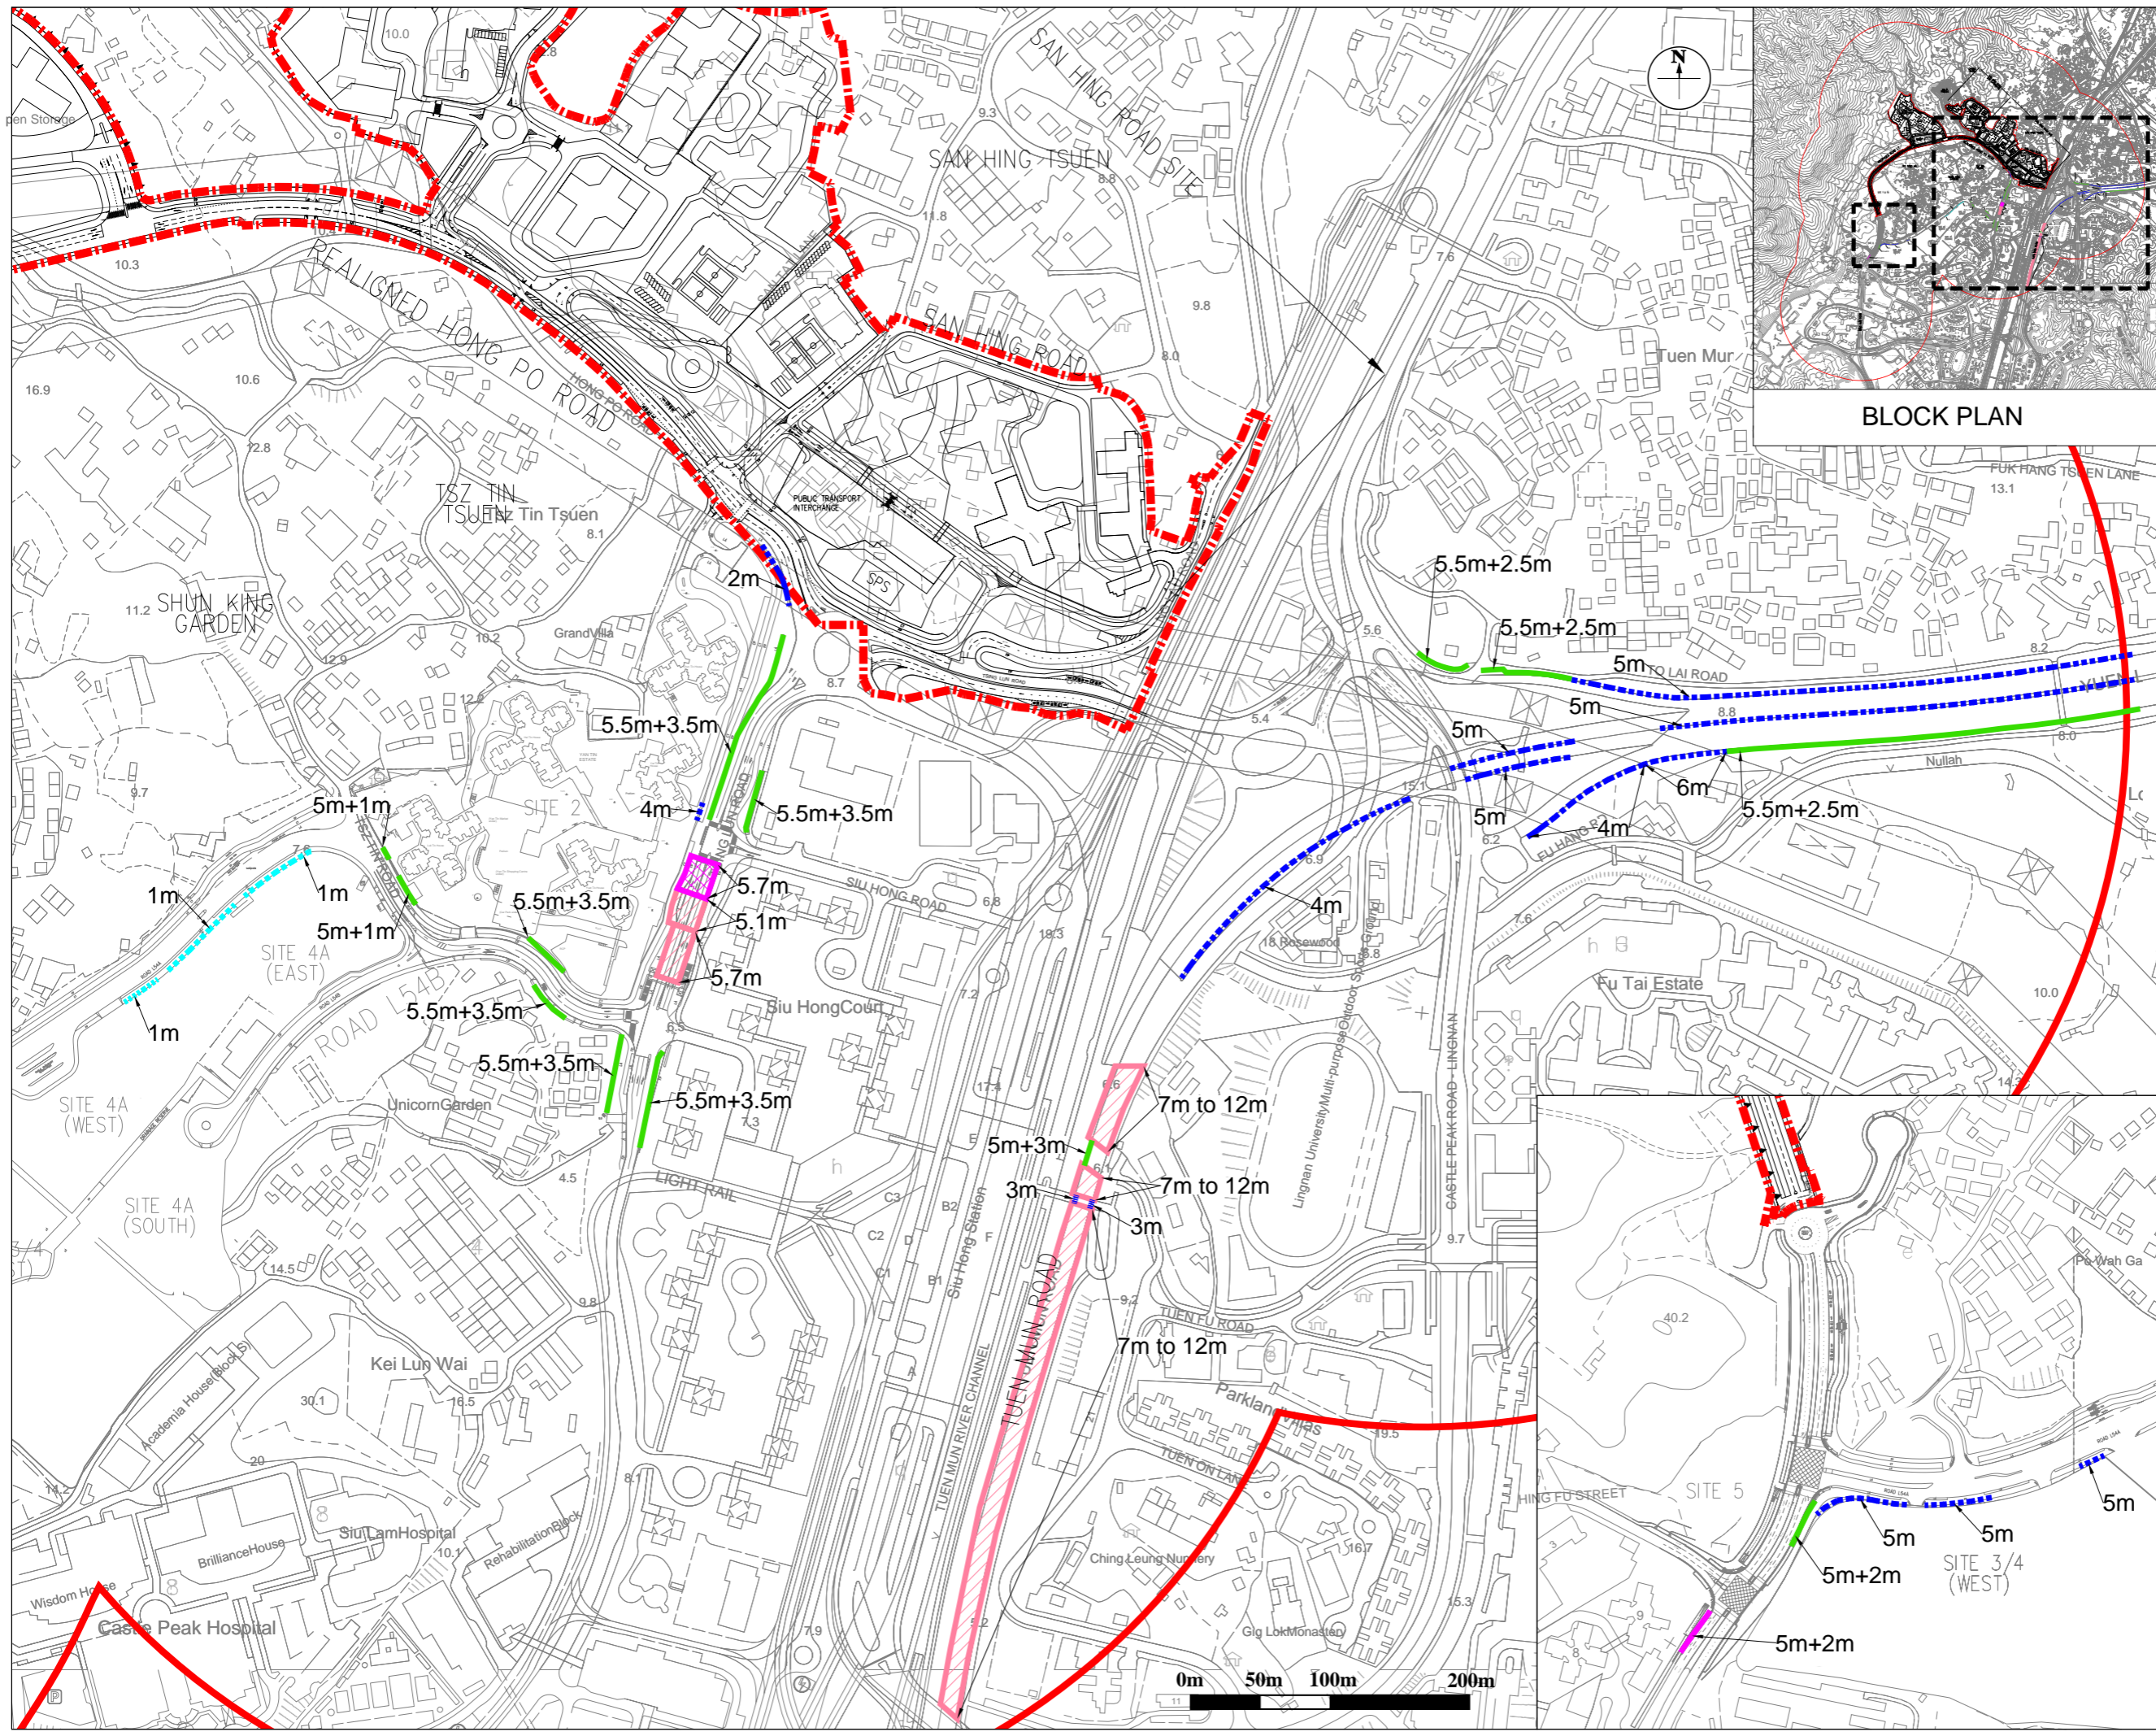

Revision	Date	Description			Initial
		Designed	Checked	Drawn	
Initial				KL	KY
Date				06/20	06/20
Approved					

Project title
 AGREEMENT NO. CE68/2017 (CE)
 SITE FORMATION AND
 INFRASTRUCTURAL WORKS FOR THE
 DEVELOPMENT AT SAN HING ROAD
 AND HONG PO ROAD, TUEN MUN -
 FEASIBILITY STUDY

Drawing title
 LOCATION OF NOISE MITIGATION MEASURES FOR
 OPERATION PERIOD (WITHOUT PROJECT)

Drawing No.
 FIGURE 4.72

Scale

土木工程拓展署
CEDD Civil Engineering and
 Development Department

BLACK & VEATCH HONG KONG LIMITED
 博威工程顧問有限公司