

- LEGEND:**
- PROPOSED DEVELOPMENT AREA BOUNDARY
  - POTENTIAL SCHOOL SITE
  - PROJECT SITE BOUNDARY
  - PROPOSED TRAFFIC IMPROVEMENT MEASURES
  - PROPOSED ROADWORKS
  - STAGE 1 (2025-2030)
  - STAGE 2 (2026-2029)
  - STAGE 3 (2025-2031)
  - STAGE 4 (2026-2033)

Revision	Date	Description			Initial
		Designed	Checked	Drawn	
Initial	07/20	JLI	YKL	SZ	JW
Date	07/20	07/20	07/20	07/20	07/20
Approved					


Project title  
 AGREEMENT NO. CE68/2017 (CE)  
 SITE FORMATION AND  
 INFRASTRUCTURAL WORKS FOR THE  
 DEVELOPMENT AT SAN HING ROAD  
 AND HONG PO ROAD, TUEN MUN -  
 FEASIBILITY STUDY

Drawing title  
 STAGES OF DEVELOPMENT

(SHEET 1 OF 2)	
Drawing No.	Scale
FIGURE 2.3a	1 : 2500 (A1) 1 : 5000 (A3)

土木工程拓展署  
**CEDD** Civil Engineering and  
 Development Department

  
 BLACK & VEATCH HONG KONG LIMITED  
 博威工程顧問有限公司

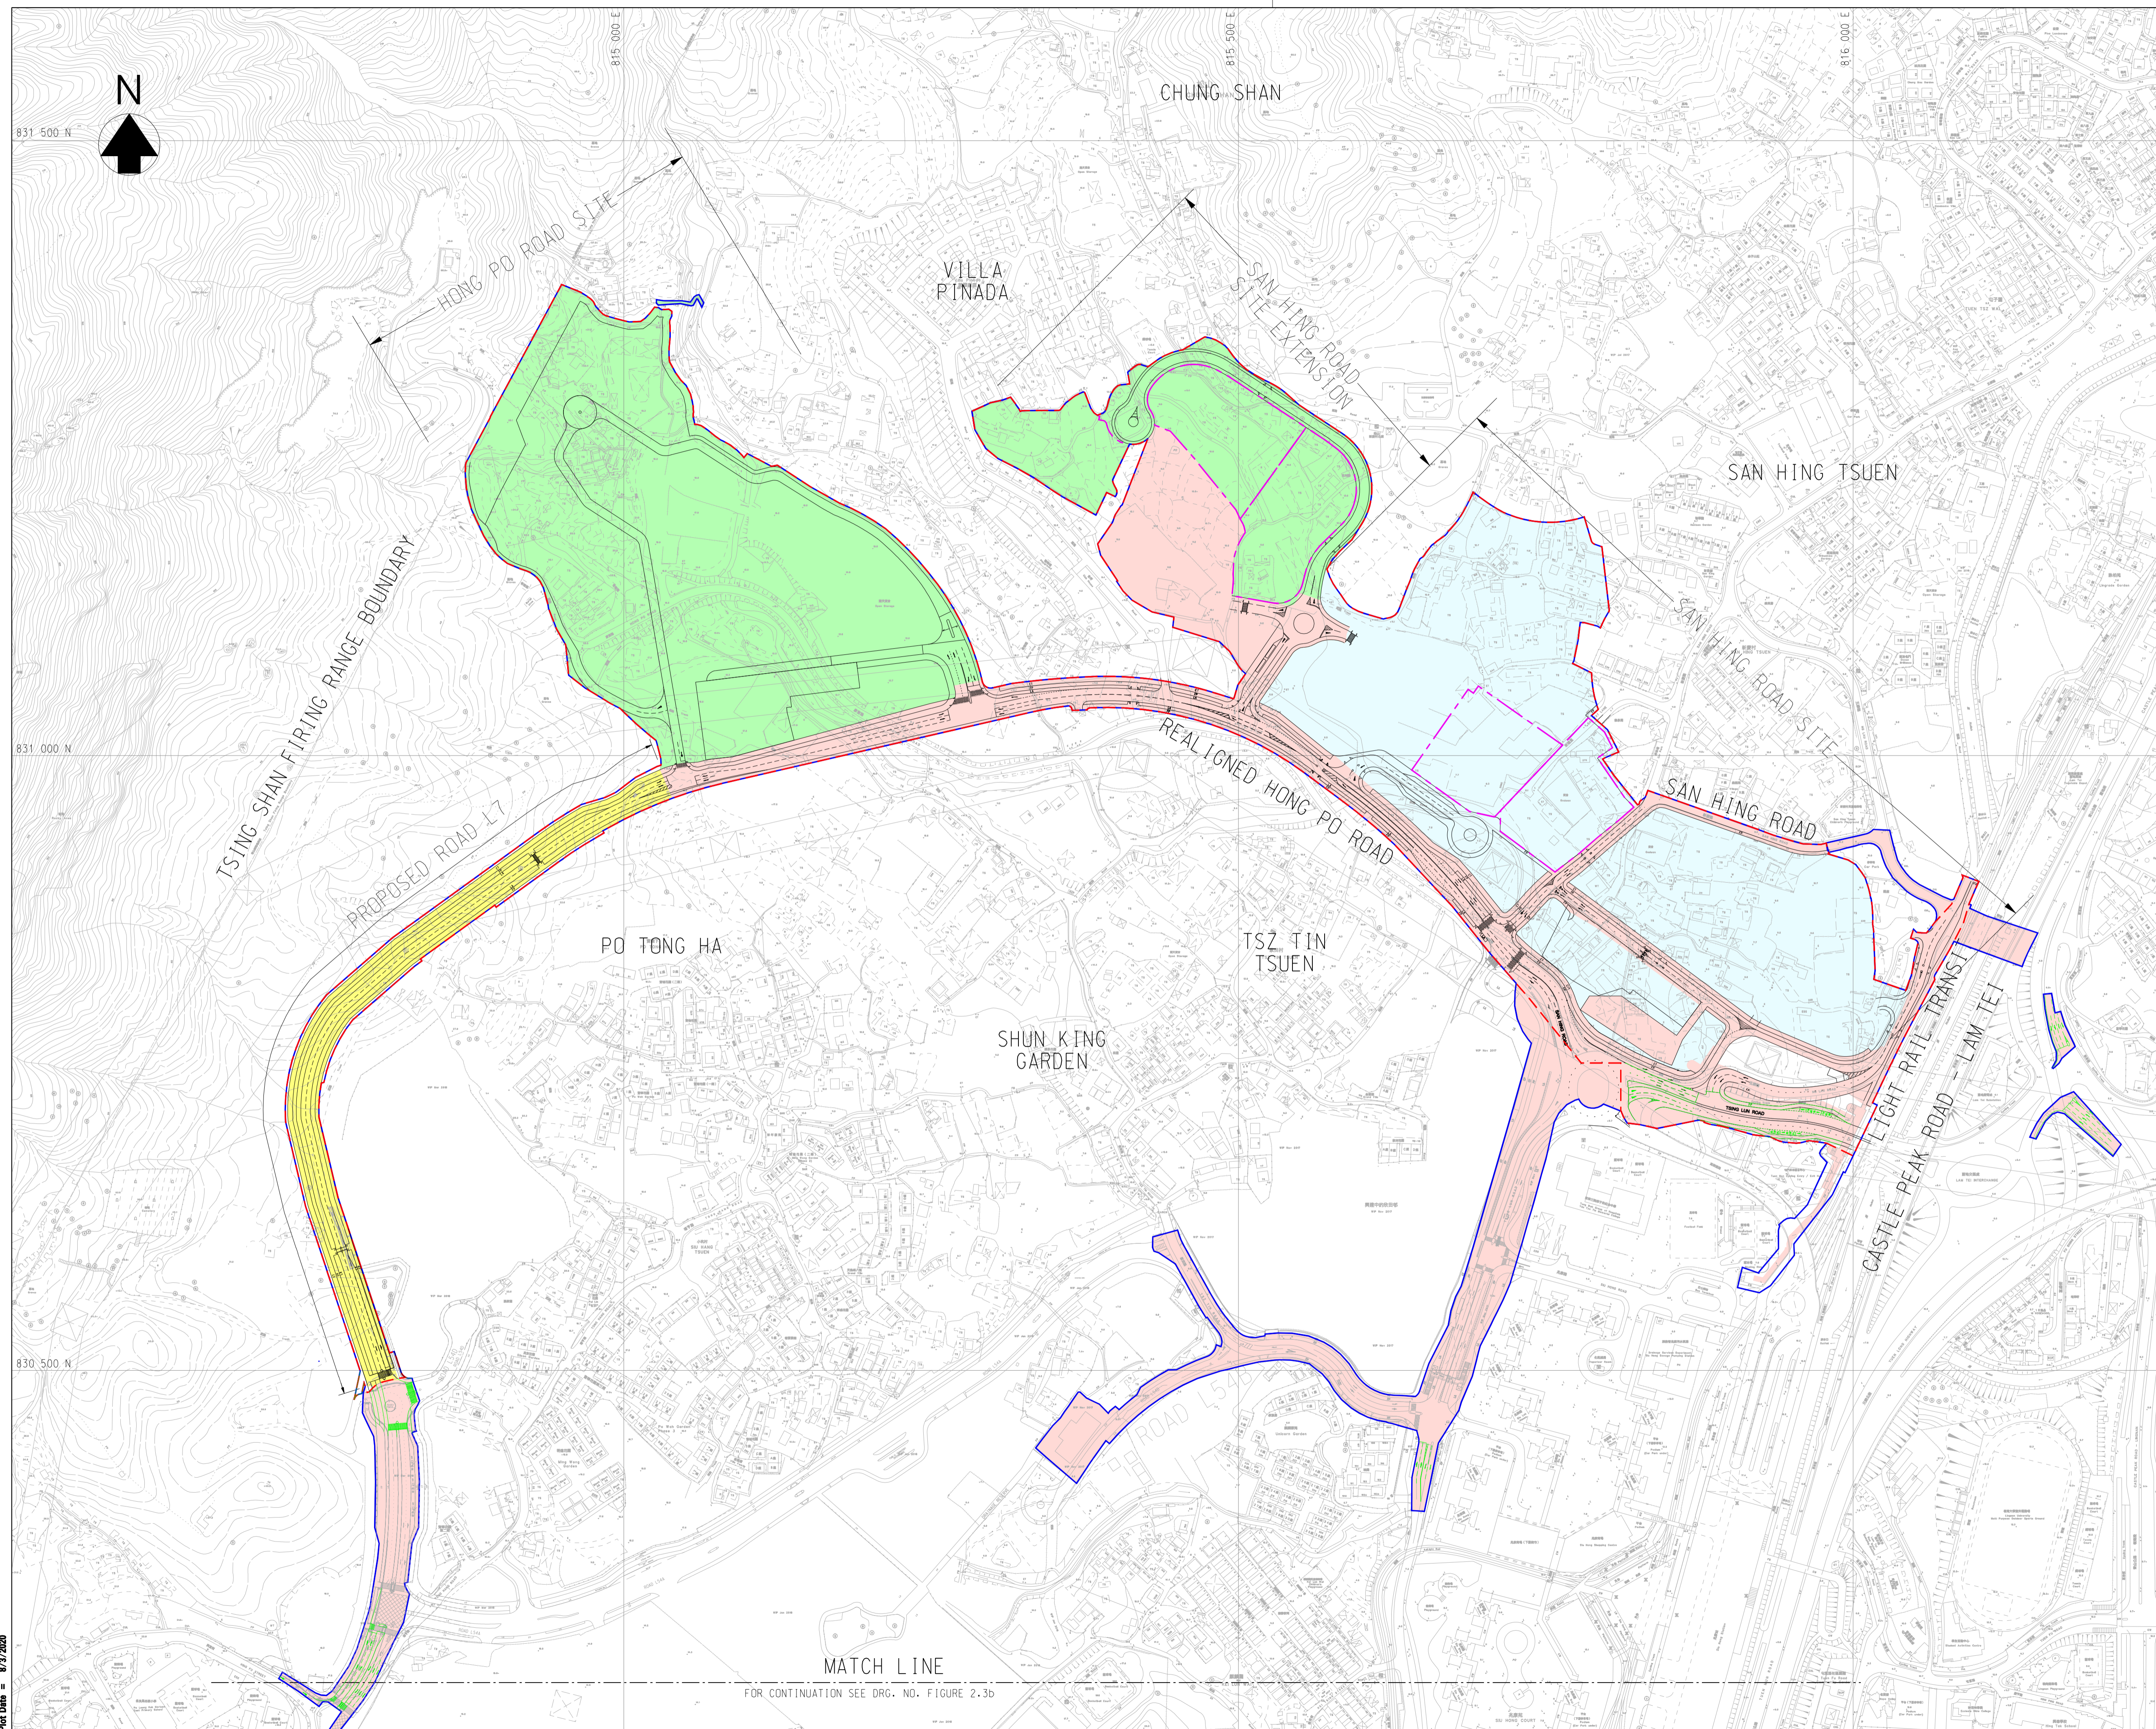

MATCH LINE  
 FOR CONTINUATION SEE DRG. NO. FIGURE 2.3b