



Rev	Amendment	By	Chk.	App.	Date
Client	 醫院管理局 HOSPITAL AUTHORITY				
Architect	<b>WONG TUNG &amp; PARTNERS LIMITED</b> ARCHITECTS & PLANNERS  18th Floor, Cityplaza 3, Tsimshoing, Hong Kong T 852-2893 9888 F 852-2513 1728 www.wongtung.com				
Engineer	 Meinhardt Infrastructure and Environment Limited 匯達基達環保工程顧問有限公司				
Project	<b>A ROOFTOP HELIPAD AT            NEW ACUTE HOSPITAL AT            KAI TAK DEVELOPMENT AREA</b>				
Title	<b>Societal Risk Results for LPG            Filling Station</b>				
Drawn	Checked	Approved			
Scale	Not to Scale		First Issue		
© Copyright Reserved	Drawing No.		Rev.		

Figure 4.10

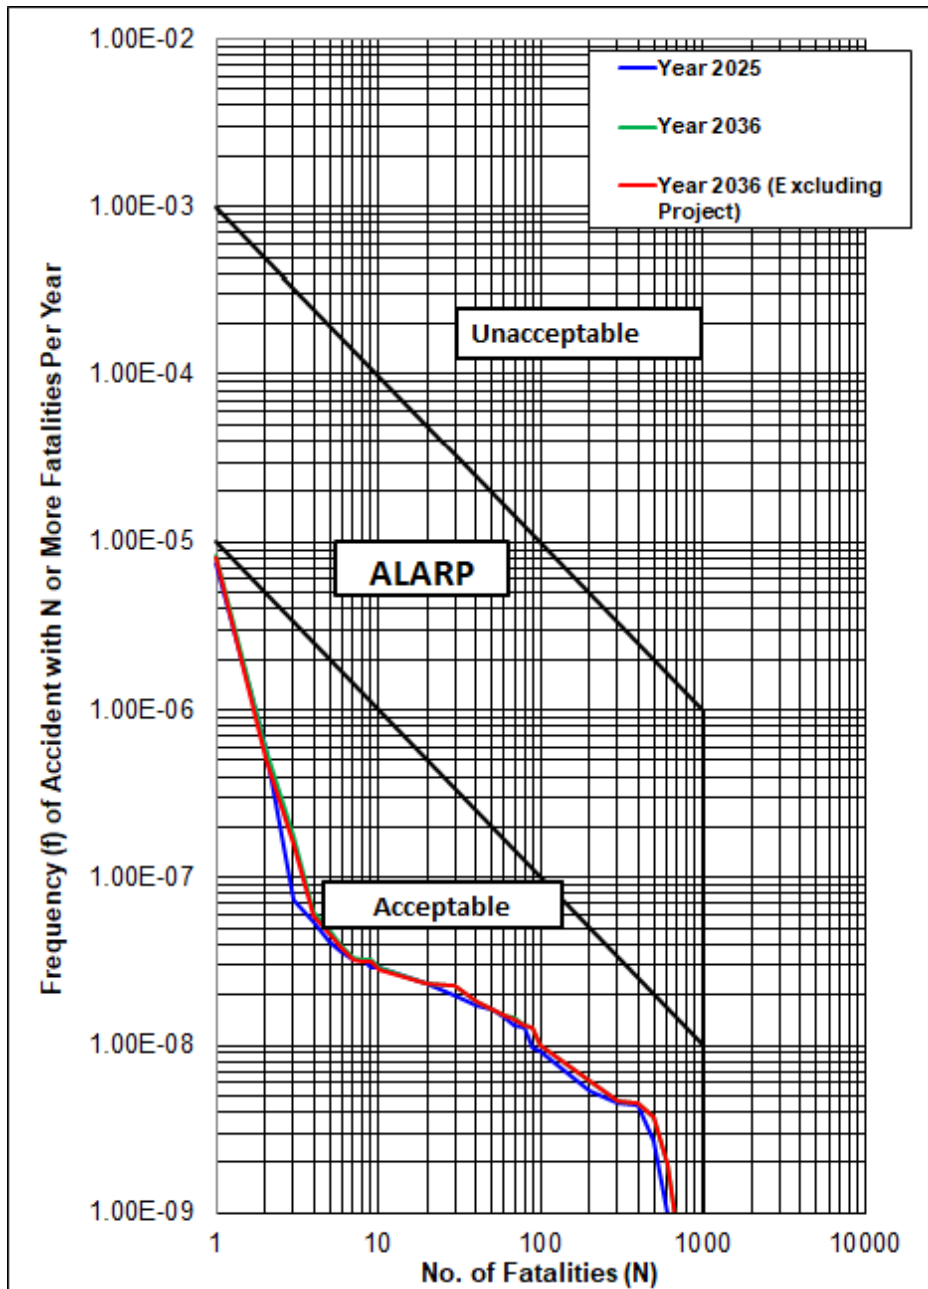


Rev	Amendment	By	Chk.	App.	Date
Client	 醫院管理局 HOSPITAL AUTHORITY				
Architect	 WONG TUNG & PARTNERS LIMITED ARCHITECTS & PLANNERS 18th Floor, Cityplaza 3, Telford Shing, Hong Kong T 852-2893 9888 F 852-2513 1728 www.wongtung.com				
MEINHARDT	 Meinhardt Infrastructure and Environment Limited 匯達基達環保工程顧問有限公司				
Project	A ROOFTOP HELIPAD AT NEW ACUTE HOSPITAL AT KAI TAK DEVELOPMENT AREA				
Title	<b>Societal Risk Results for the KDGW</b>				
Drawn	Checked	Approved			
Scale	Not to Scale	CDI File Name	Print Issue		
Copyright Reserved	2024	Drawing No.	Rev.		


Figure 4.11

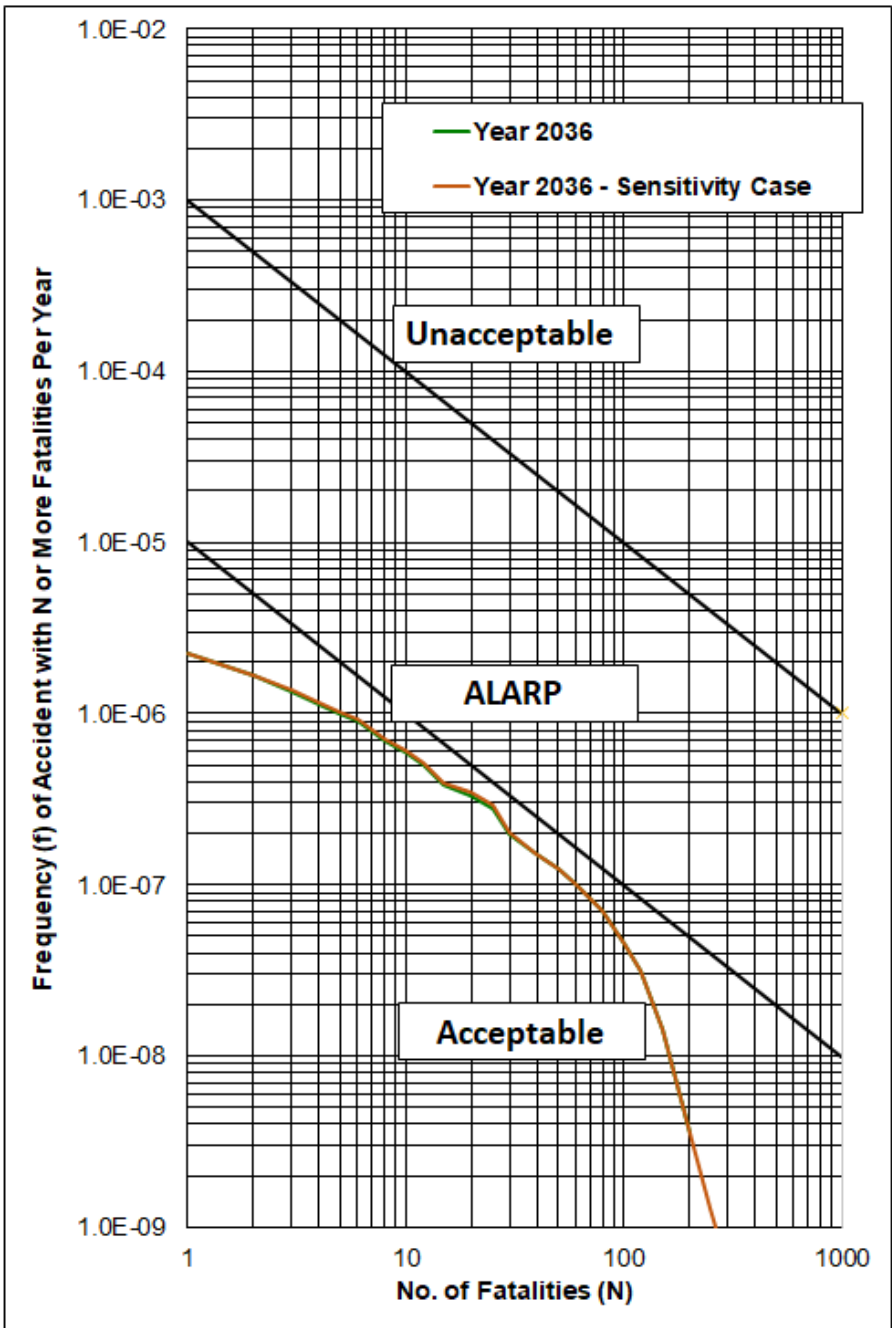


Rev	Amendment	By	Chk.	App.	Date
Client					
 <b>醫院管理局</b> <b>HOSPITAL AUTHORITY</b>					
Architect					
<b>WONG TUNG &amp; PARTNERS LIMITED</b> ARCHITECTS & PLANNERS  18th Floor, Cityplaza 3, Tsimshoing, Hong Kong T 852-2893 9888 F 852-2513 1728 www.wongtung.com					
Main Contractor					
 <b>MEINHARDT</b> Meinhardt Infrastructure and Environment Limited 匯達基達環保工程顧問有限公司					
Project					
<b>A ROOFTOP HELIPAD AT          NEW ACUTE HOSPITAL AT          KAI TAK DEVELOPMENT AREA</b>					
Title					
<b>FN Curve for Sensitivity          analysis for the LPG Filling          Station</b>					
Status					
Drawn	Checked	Approved			
Scale	Not to Scale	CDI File Name	Print Issue		
Copyright Reserved					Rev.
					Figure 4.12

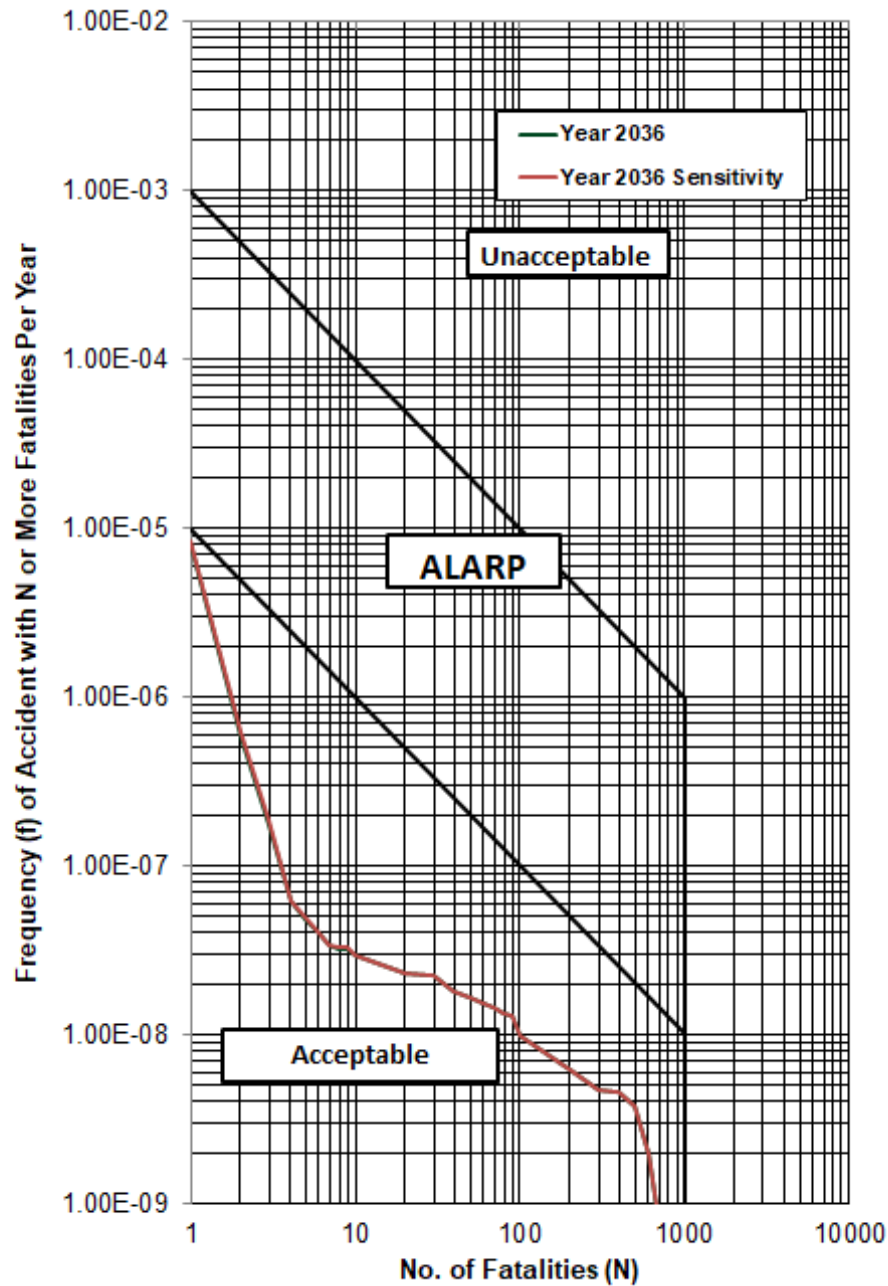

Rev	Amendment	By	Chk.	App.	Date
Client					
 <b>醫院管理局</b> <b>HOSPITAL</b> <b>AUTHORITY</b>					
Architect					
<b>WONG TUNG &amp; PARTNERS LIMITED</b> ARCHITECTS & PLANNERS  18th Floor, Cityplaza 3, Tsimshoing, Hong Kong T 852-2893 9888 F 852-2513 1728 www.wongtung.com					
MEINHARDT					
Meinhardt Infrastructure and Environment Limited 匯達基達環保工程顧問有限公司					
Project					
<b>A ROOFTOP HELIPAD AT</b> <b>NEW ACUTE HOSPITAL AT</b> <b>KAI TAK DEVELOPMENT AREA</b>					
Title					
<b>FN Curve for Sensitivity</b> <b>analysis for the KDGW</b>					
Status					
Drawn	Checked	Approved			
Scale	Not to Scale	CAD File Name	Print Issue		
Copyright Reserved					Rev.
Figure 4.13					

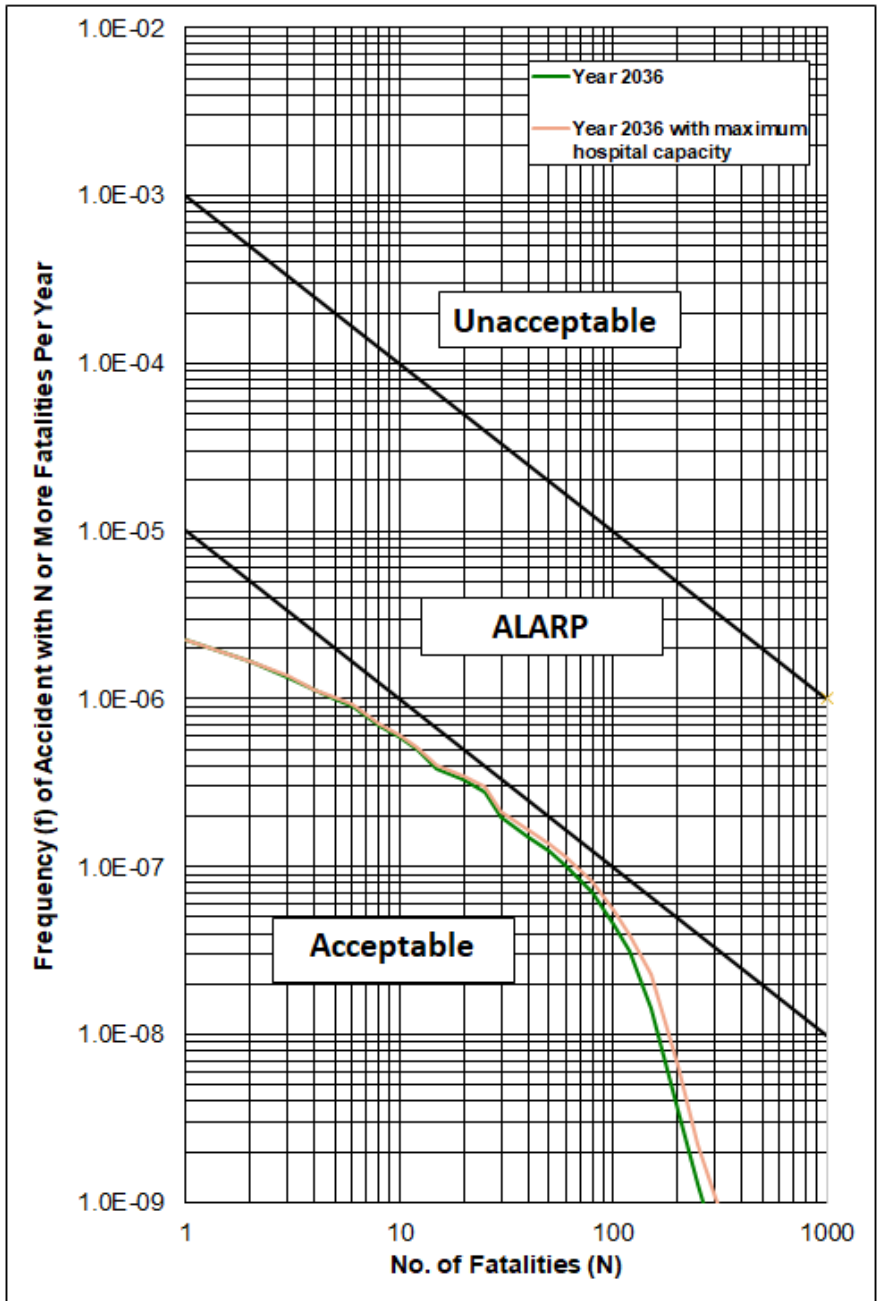

Rev	Amendment	By	Chk.	App.	Date
Client					
 醫院管理局 HOSPITAL AUTHORITY					
Architect					
<b>WONG TUNG &amp; PARTNERS LIMITED</b> ARCHITECTS & PLANNERS  18th Floor, Cityplaza 3, Tsimshoeng, Hong Kong T 852-2893 9888 F 852-2513 1728 www.wongtung.com					
Main Contractor					
 Meinhardt Infrastructure and Environment Limited 邁達基環境保工程顧問有限公司					
Project					
<b>A ROOFTOP HELIPAD AT          NEW ACUTE HOSPITAL AT          KAI TAK DEVELOPMENT AREA</b>					
Title					
<b>FN Curve for Population          Sensitivity analysis for the          LPG Filling Station</b>					
Status					
Drawn	Checked	Approved			
Scale	Not to Scale	CAD File Name	Print Issue		
© Copyright Reserved 2024		Drawing No.	Rev.		
		Figure 4.14			

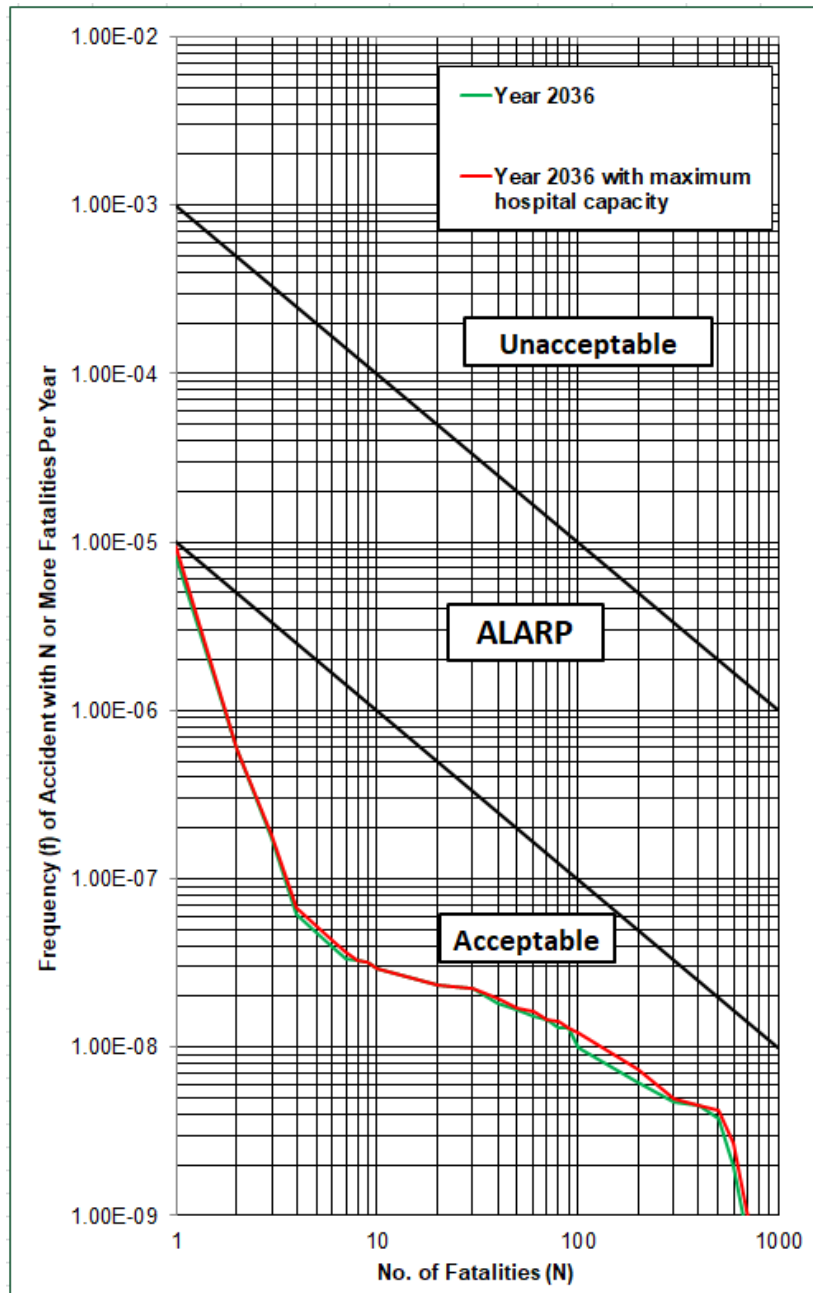

Rev	Amendment	By	Chk.	App.	Date

Client



醫院管理局  
HOSPITAL  
AUTHORITY

Architect

WONG TUNG & PARTNERS LIMITED  
ARCHITECTS & PLANNERS



18th Floor, Cityplaza 3, Tsimshoeng, Hong Kong  
T 852-2893 9888 F 852-2513 1728 www.wongtung.com

MEINHARDT

Meinhardt Infrastructure and Environment Limited  
匯達基達環保工程顧問有限公司

Project

A ROOFTOP HELIPAD AT  
NEW ACUTE HOSPITAL AT  
KAI TAK DEVELOPMENT AREA

Title

FN Curve for Population  
Sensitivity analysis for the  
KDGW

Drawn

Checked	Approved
---------	----------

Scale: Not to Scale

CDI File Name	Print Issue
---------------	-------------

Copyright Reserved 2024

Drawing No.	Rev.
-------------	------

Figure 4.15