


B.D. REF:  
F.S.D. REF:

KEY PLAN

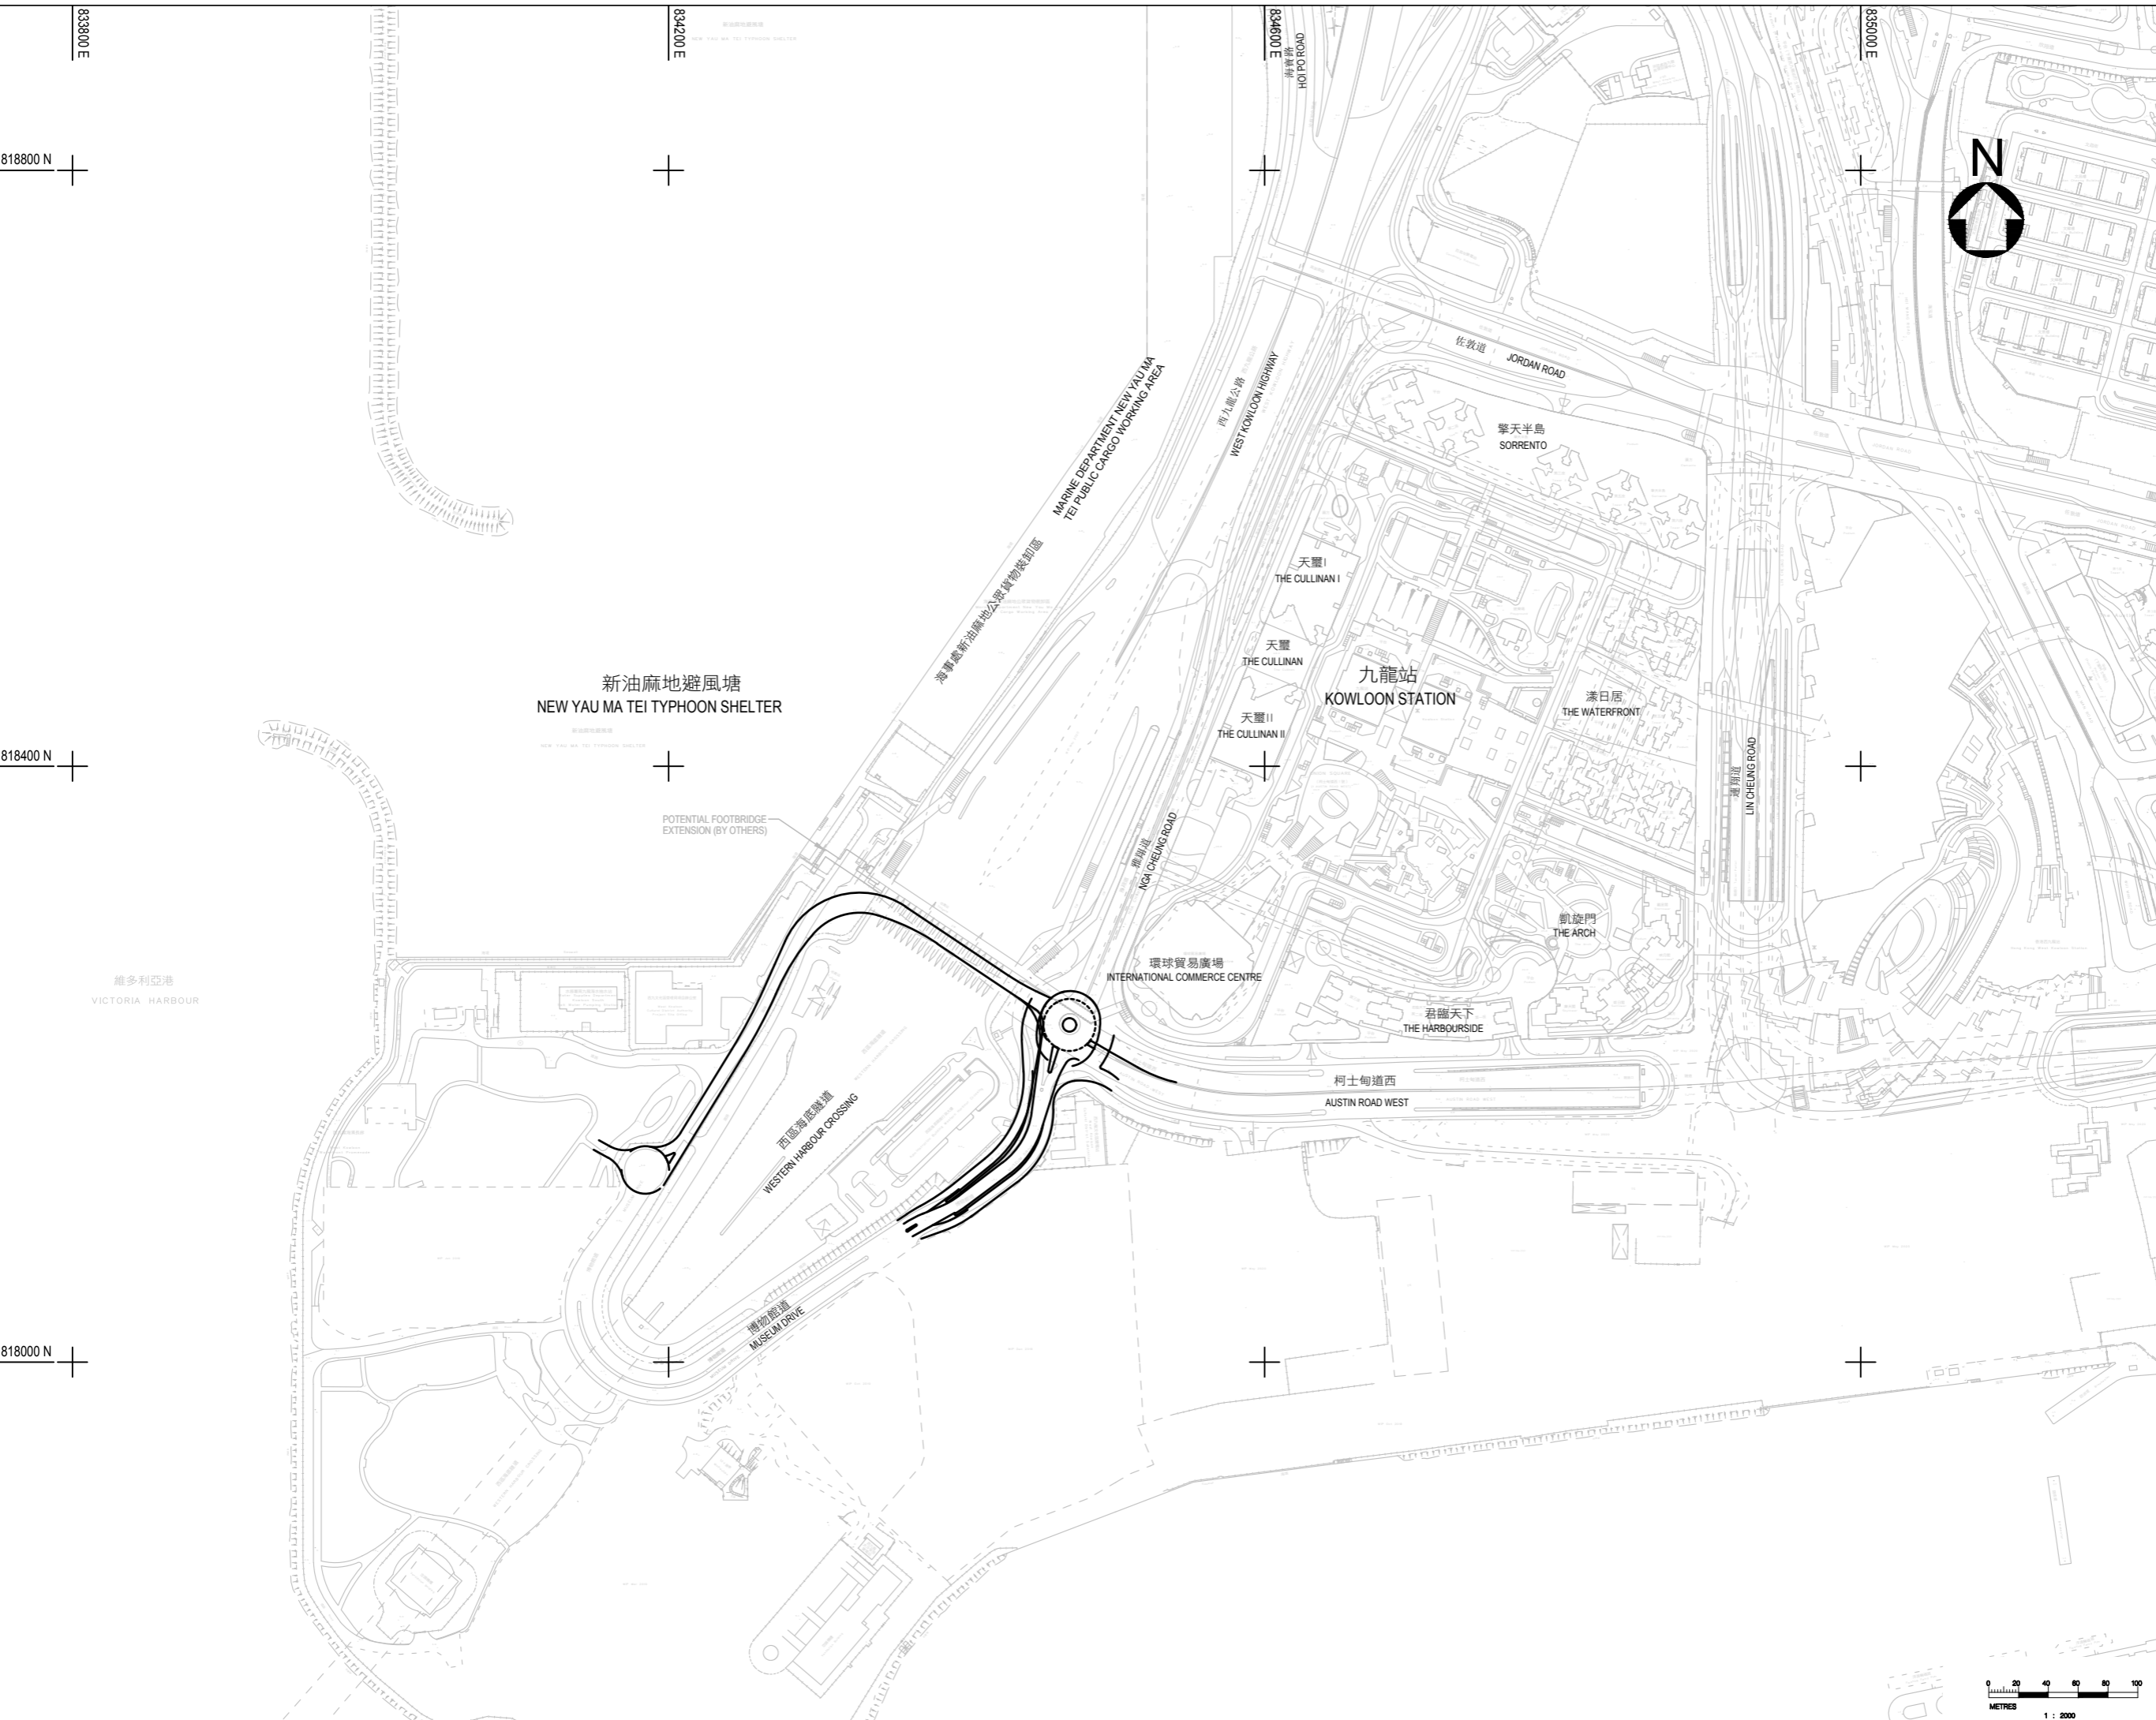

REV.	DATE	DESCRIPTION	INITIAL

JOB TITLE  
REVISED AUSTIN ROAD FLYOVER

DRAWING TITLE  
FIGURE 2.2  
LOCATION PLAN OF ORIGINAL AUSTIN ROAD FLYOVER

SCALE	1:2000	PRINTED	A1
CHECKED	-	DATE	-
APPROVED	-	DATE	-
DRAWN	-	DATE	-

CONTRACT NO.  
DRAWING NO.  
04XXX-AEC-CIV-DWG-0202-R35-XXXX-WS1

REV. XA  
CAD REF NAME: 04XXX-AEC-CIV-DWG-0202-R35-XXXX-WS1-XA.DWG  
THE AUTHORITY

**westKowloon**  
西九文化區

833800 E  
818800 N  
834200 E  
818400 N  
834600 E  
818000 N  
835000 E