



## ***Appendix 9-1***

---

### ***Updated Tree Schedule***

Drainage Improvement Works in Yuen Long , Stage 1

Tree Assessment Schedule - Tree Survey at Ha Che, Sung Shan New Village, Tai Wo, Lin Fa Tai  
 Date of Tree Survey: 21/11/2019, 22/11/2019, 25/11/2019, 26/11/2019, 28/11/2019, 2/12/2019, 5/12/2019, 6/12/2019, 10/12/2019, 11/12/2019, 13/12/2019, 16/12/2019

Tree No. 1	Coordinates		AREA	Species <sup>2</sup>		DBH <sup>1</sup> (mm)	Level at Base of Trunk (mPD)	Overall Height (M)	Average Crown spread (m)	Form	Health Condition	Structural condition	Amenity Value	Suitable for transplanting <sup>4</sup>		#Conservation status <sup>6</sup>	Tree on Slope? (Y/N)	Treatment (Retain/ Transplant / Fell)	#Reasons for Transplant/ Fell <sup>7</sup>	OVT? (Y/N)	Maintenance Department (LCS/D/AFCD /HyD/etc.)	Department to provide expert advice to LandsD	#Additional Remarks <sup>7</sup>		
	Northing (m)	Easting (m)		Botanical name	Chinese name									(G/F/P/D)	(H/M/L)									(High/Medium/ Low)	#Remarks <sup>5</sup>
T462	834900.746	828264.703	HC	<i>Celtis sinensis</i>	朴樹	100	-	8	4	P	F	F	M	L	g	A,B	Y	F		N	DLO	AFCD			
T463	834899.819	828264.766	HC	<i>Celtis sinensis</i>	朴樹	235	-	9	5	F	F	F	M	L	e, g	A,B	Y	F		N	DLO	AFCD			
T464	834890.012	828260.527	HC	<i>Ficus hispida</i>	對葉榕	225	27.34	7	7	P	F	F	M	L	g	A,B	Y	F		N	DLO	AFCD			
T465	834887.363	828255.383	HC	<i>Ficus subspicarpa</i>	筆管榕	185	28.51	6	6	F	F	F	M	L	g	A,B	Y	F		N	DLO	AFCD			
T466	834881.856	828254.136	HC	Dead Tree		-	-	-	-	-	-	-	-	-	-	-	-	-	-	-	-	DLO	AFCD		
T467	834880.96	828257.172	HC	<i>Cleistanthus nervosus</i>	水翁	235	28.08	9	8	F	F	F	M	L	b, g	A,B	Y	F		N	DLO	AFCD			
T470	834872.347	828253.97	HC	<i>Macaranga tanarius</i>	血桐	220	27.84	6	6	P	F	F	M	L	e, g	A,B	Y	F		N	DLO	AFCD			
T1125	834292.753	827954.496	HC	<i>Cleistanthus nervosus</i>	水翁	355	-	10	8	F	P	P	L	L	b, g	A,B	Y	F		N	DLO	AFCD	Cannot access		
T1126	834293.915	827954.568	HC	<i>Cinnamomum camphora</i>	樟	540	20.24	10	12	F	F	F	M	L	c, g	A,B	Y	F	XIV	N	DLO	AFCD	Cannot access		
T1132	834303.394	827953.082	HC	<i>Ficus tinctoria</i>	斜葉榕	175	20.56	4	4	F	F	F	M	L	b, g	A,B	Y	F		N	DLO	AFCD	Cannot access		
T1149	834315.276	827968.425	HC	<i>Cinnamomum camphora</i>	樟	120	20.57	7	4	F	F	F	M	L	g	A,B	Y	F		N	DLO	AFCD	Cannot access		
T1157	834331.477	827987.151	HC	<i>Macaranga tanarius</i>	血桐	120	22.50	6	4	P	P	F	L	L	e, g	A,B	Y	F		N	DLO	AFCD	Cannot access		
T1170	834366.305	828015.902	HC	<i>Macaranga tanarius</i>	血桐	230	20.98	12	8	F	F	F	M	L	e, g	A,B	Y	F		N	DLO	AFCD			
T1171	834367.573	828018.286	HC	<i>Macaranga tanarius</i>	血桐	180	21.70	8	5	F	F	F	M	L	e, g	A,B	Y	F		N	DLO	AFCD			
T1173	834372.924	828024.768	HC	<i>Dimocarpus longan</i>	龍眼	270	21.09	8	3	F	F	F	M	L	e, g	A,B	Y	F		N	DLO	AFCD			
T1177	834388.041	828039.783	HC	<i>Cinnamomum camphora</i>	樟	610	21.28	15	12	F	F	F	H	L	c, g	A,B	Y	F	XIV	N	DLO	AFCD			
T1178	834389.222	828043.551	HC	<i>Melaleuca cajuputi</i>	白千層	800	23.70	15	9	F	F	F	H	L	c, g	A,B	Y	R	XIV	N	DLO	AFCD			
T1179	834389.41	828030.285	HC	<i>Bauhinia variegata</i>	宮粉羊蹄甲	300	22.14	10	4	F	F	F	M	L	g	A,B	Y	R		N	DLO	AFCD			
T1180	834388.618	828029.467	HC	<i>Ficus hispida</i>	對葉榕	160	21.93	7	3	F	F	F	M	L	g	A,B	Y	R		N	DLO	AFCD			
T1181	834384.921	828027.387	HC	<i>Cleistanthus nervosus</i>	水翁	170	20.62	8	5	F	F	F	M	L	b, g	A,B	Y	F		N	DLO	AFCD			
T1182	834374.812	828016.931	HC	<i>Celtis sinensis</i>	朴樹	480	21.06	12	6	F	F	F	M	L	e, g	A,B	Y	F		N	DLO	AFCD			
T1183	834372.068	828017.832	HC	<i>Ficus hispida</i>	對葉榕	200	21.21	3	2	P	F	P	L	L	a, g	A,B	Y	F	II	N	DLO	AFCD			
T1184	834369.446	828009.477	HC	<i>Celtis sinensis</i>	朴樹	110	21.19	5	3	F	F	F	M	L	a, g	A,B	Y	F		N	DLO	AFCD			
T1185	834357.764	827989.977	HC	<i>Ficus subspicarpa</i>	筆管榕	350	20.29	6	4	P	P	F	L	L	e, g	A,B	Y	F		N	DLO	AFCD	Cannot access		
T1186	834354.663	827986.397	HC	<i>Ficus subspicarpa</i>	筆管榕	260	20.28	6	6	P	P	F	L	L	a, g	A,B	Y	F		N	DLO	AFCD	Cannot access		
T1187	834350.752	827984.021	HC	<i>Lagerstroemia speciosa</i>	大花紫薇	150	21.07	7	4	F	F	F	M	L	e, g	B	N	F		N	DLO	AFCD	Cannot access		
T1188	834347.8	827983.052	HC	<i>Michelia alba</i>	白蘭	190	21.20	7	3	F	F	F	M	L	c	B	N	F		N	DLO	AFCD	Cannot access		
T1189	834345.81	827982.3	HC	<i>Michelia alba</i>	白蘭	150	21.06	7	3	P	P	F	L	L	a	B	N	F		N	DLO	AFCD	Cannot access		
T1190	834318.012	827973.86	HC	<i>Ficus hispida</i>	對葉榕	95	19.96	5	3	F	F	F	M	L	g	A,B	Y	F		N	DLO	AFCD	Cannot access		
T1214	834413.836	828037.123	HC	<i>Celtis sinensis</i>	朴樹	295	21.88	7	5	F	F	F	M	L	e	A,B	N	R	XIV	N	Lot	DLO			
T1215	834417.829	828036.989	HC	<i>Ficus subspicarpa</i>	筆管榕	320	21.98	8	10	P	F	P	M	L	a, g	A,B	Y	R		N	Lot	DLO			
T1216	834417.886	828037.031	HC	<i>Ficus subspicarpa</i>	筆管榕	170	21.59	7	5	P	F	P	L	L	a, g	A,B	Y	R		N	Lot	DLO			
T1218	834437.08	828048.801	HC	<i>Dimocarpus longan</i>	龍眼	200	22.91	6	5	F	F	F	M	L	e	A,B	N	R		N	DLO	AFCD			
T1224	834445.078	828052.665	HC	<i>Dimocarpus longan</i>	龍眼	330	22.49	8	8	F	F	F	M	L	e	A,B	N	R		N	DLO	AFCD			
T1247	834451.035	828077.832	HC	Dead Tree		-	-	-	-	-	-	-	-	-	-	-	-	-	-	-	-	DLO	LCS/D		
T1248	834449.236	828077.243	HC	<i>Cinnamomum camphora</i>	樟	1300	22.94	12	10	F	F	F	M	L	c, g	A,B	Y	F	XIV	N	DLO	LCS/D			
T1249	834449.998	828078.677	HC	<i>Ficus hispida</i>	對葉榕	170	22.83	8	4	P	P	P	L	L	a, g	A,B	Y	F		N	DLO	LCS/D			
T1250	834450.298	828079.636	HC	Dead Tree		-	-	-	-	-	-	-	-	-	-	-	-	-	-	-	-	DLO	LCS/D		
T1266	834432.088	828068.819	HC	<i>Bauhinia blakeana</i>	洋紫荊	270	23.85	12	10	F	F	F	M	L	g	A,B	Y	R		N	DLO	LCS/D			
T1267	834431.015	828068.652	HC	<i>Ficus subspicarpa</i>	筆管榕	170	23.87	10	6	P	F	F	M	L	g	A,B	Y	R		N	DLO	LCS/D			
T1297	834398.401	828040.564	HC	<i>Ficus subspicarpa</i>	筆管榕	160	22.18	5	4	F	F	F	M	L	b	A,B	N	R		N	Lot	DLO			
T1298	834401.022	828039.787	HC	<i>Dimocarpus longan</i>	龍眼	145	21.95	5	4	F	F	F	M	L	e	A,B	N	R		N	Lot	DLO			
T1299	834404.137	828038.164	HC	<i>Sterculia lanceolata</i>	假蘇婆	270	22.40	6	5	F	F	F	M	L	c	A,B	N	R		N	Lot	DLO			
T1309	834452.041	828097.485	HC	<i>Cleistanthus nervosus</i>	水翁	595	22.52	12	8	F	F	F	M	L	e, c, g	A,B	Y	F	XIV	N	DLO	AFCD			
T1310	834460.283	828100.694	HC	<i>Celtis sinensis</i>	朴樹	660	22.53	14	16	F	F	F	M	L	e, g	A,B	Y	F	XIV	N	DLO	AFCD			
T1321	834477.648	828162.002	HC	<i>Macaranga tanarius</i>	血桐	170	22.92	8	8	P	P	F	L	L	a, c, g	A,B	Y	F		N	DLO	AFCD			
T1322	834476.996	828158.475	HC	<i>Ficus hispida</i>	對葉榕	190	22.71	5	4	P	F	F	L	L	g	A,B	Y	F		N	DLO	AFCD			
T1325	834482.644	828143.926	HC	<i>Macaranga tanarius</i>	血桐	290	22.35	10	10	F	F	F	M	L	e, g	A,B	Y	F		N	DLO	AFCD			
T1326	834483.143	828148.364	HC	<i>Macaranga tanarius</i>	血桐	170	22.48	8	8	F	F	F	M	L	e, g	A,B	Y	F		N	DLO	AFCD			
T1330	834479.214	828171.507	HC	<i>Celtis sinensis</i>	朴樹	295	23.87	6	5	F	G	F	M	L	e, g	A,B	Y	F	III	N	DLO	AFCD	Cannot access		
T1333	834479.152	828176.551	HC	<i>Leucaena leucocephala</i>	銀合歡	230	24.37	9	7	P	F	P	L	L	a, e, g	A,B	Y	F	III	N	DLO	AFCD			
T1334	834481.303	828176.336	HC	<i>Ficus subspicarpa</i>	筆管榕	270	24.38	7	7	P	F	F	L	L	g	A,B	Y	F		N	DLO	AFCD			
T1335	834481.405	828172.509	HC	<i>Morus alba</i>	桑	190	22.13	12	8	P	F	F	L	L	g	A,B	Y	F		N	DLO	AFCD	Cannot access		
T1336	834486.212	828173.503	HC	<i>Macaranga tanarius</i>	血桐	255	22.94	9	8	P	P	F	L	L	a, e, g	A,B	Y	F		N	DLO	AFCD	Cannot access		
T1337	834483.751	828176.536	HC	<i>Litchi chinensis</i>	荔枝	120	21.85	7	3	P	P	F	L	L	a, e, g	A,B	Y	F		N	DLO	AFCD	Cannot access		
T1338	834484.69	828183.574	HC	<i>Ficus hispida</i>	對葉榕	230	22.80	6	3	P	P	F	L	L	a, g	A,B	Y	F		N	DLO	AFCD	Cannot access		
T1339	834490.626	828182.961	HC	<i>Ficus hispida</i>	對葉榕	210	22.61	8	8	F	F	P	L	L	a, g	A,B	Y	F		N	DLO	AFCD	Cannot access		
T1340	834491.238	828183.603	HC	<i>Macaranga tanarius</i>	血桐	160	22.50	7	5	P	P	P	L	L	a, e	A,B	Y	F		N	DLO	AFCD	Cannot access		
T1341	834492.95	828184.513	HC	<i>Cleistanthus nervosus</i>	水翁	160	23.09	9	7	F	F	P	M	L	e	A,B	Y	F		N	DLO	AFCD	Cannot access		
T1342	834495.219	828185.934	HC	<i>Cleistanthus nervosus</i>	水翁	500	22.21	10	12	F	F	F	H	L	c, g	A,B	Y	F	XIV	N	DLO	AFCD	Cannot access		
T1343	834490.38	828191.642	HC	<i>Psidium guajava</i>	番石榴	130	24.63	5	4	F	F	F	M	L	e, g	A,B	Y	R		N	DLO	AFCD	Cannot access		
T1344	834503.133	828187.817	HC	<i>Macaranga tanarius</i>	血桐	130	23.25	9	10	P	F	F	L	L	a, e, g	A,B	Y	F		N	DLO	AFCD	Cannot access		
T1345	834503.636	828189.323	HC	<i>Sterculia lanceolata</i>	假蘇婆	110	22.70	10	7	P	F	F	L	L	e, g	A,B	Y	F		N	DLO	AFCD	Cannot access		
T1346	834506.64	828189.571	HC	<i>Macaranga tanarius</i>	血桐	100	23.02	6	4	P	F	F	L	L	e, g	A,B	Y	F		N	DLO	AFCD	Cannot access		
T1347	834509.33	828190.621	HC	<i>Cleistanthus nervosus</i>	水翁	100	23.30	6	6	F	F	F	M	L	g	A,B	Y	F		N	DLO	AFCD	Cannot access		
T1348	834510.581	828199.329	HC	<i>Macaranga tanarius</i>	血桐	160	22.51	4	7	P	P	F													

Drainage Improvement Works in Yuen Long, Stage 1

Tree Assessment Schedule - Tree Survey at Ha Che, Sung Shan New Village, Tai Wo, Lin Fa Tai

Date of Tree Survey: 21/11/2019, 22/11/2019, 25/11/2019, 26/11/2019, 28/11/2019, 2/12/2019, 5/12/2019, 6/12/2019, 10/12/2019, 11/12/2019, 13/12/2019, 16/12/2019

Tree No.	Coordinates		AREA	Species <sup>1</sup>		DBH <sup>1</sup> (mm)	Level at Base of Trunk (mPD)	Overall Height (M)	Average Crown spread (m)	Form	Health Condition	Structural condition	Amenity Value	Suitable for transplanting <sup>4</sup>		#Conservation status <sup>6</sup>	Tree on Slope? (Y/N)	Treatment (Retain/ Transplant/ Fell)	#Reasons for Transplant/Fell <sup>7</sup>	OVT? (Y/N)	Maintenance Department (LCSD/AFCD /HyD/etc.)	Department to provide expert advice to LandsD	#Additional Remarks <sup>7</sup>		
	Northing (m)	Easting (m)		Botanical name	Chinese name									G/F/P/D	(H/M/L)									(High/Medium/Low)	#Remarks <sup>5</sup>
T1367	834536.326	828216.409	HC	<i>Ficus hispida</i>	對葉榕	250	22.98	8	4	P	F	F	F	L	L	g	A,B	Y	F		N	DLO	AFCD	Cannot access	
T1369	834543.585	828220.601	HC	<i>Ficus variegata</i>	青果榕	560	23.27	14	12	F	F	F	M	L	L	c, g	A,B	Y	F	XIV	N	DLO	AFCD	Cannot access	
T1370	834541.136	828224.079	HC	Dead Tree		-	-	-	-	-	-	-	-	-	-	-	-	-	-	-	-	-	DLO	AFCD	Cannot access
T1371	834541.901	828224.891	HC	Dead Tree		-	-	-	-	-	-	-	-	-	-	-	-	-	-	-	-	-	DLO	AFCD	Cannot access
T1375	834545.918	828228.045	HC	<i>Cleistanthus nervosum</i>	水翁	420	24.12	14	10	F	F	F	M	L	L	c, g	A,B	Y	F	XIV	N	DLO	AFCD	Cannot access	
T1377	834554.774	828229.737	HC	Dead Tree		-	-	-	-	-	-	-	-	-	-	-	-	-	-	-	-	-	DLO	AFCD	Cannot access
T1381	834559.957	828236.363	HC	<i>Cleistanthus nervosum</i>	水翁	220	23.73	14	9	F	F	F	M	L	L	a, g	A,B	Y	F		N	DLO	AFCD	Cannot access	
T1384	834589.925	828248.642	HC	<i>Macaranga tanarius</i>	血桐	150	23.14	10	7	F	F	F	M	L	L	e, g	A,B	Y	F		N	DLO	AFCD	Cannot access	
T1389	834515.549	828195.133	HC	Dead Tree		-	-	-	-	-	-	-	-	-	-	-	-	-	-	-	-	-	DLO	AFCD	Cannot access
T1390	834517.946	828195.946	HC	<i>Carica papaya</i>	番木瓜	140	24.20	4	3	F	F	F	M	L	L	c, g	A,B	Y	R		N	DLO	AFCD	Cannot access	
T1391	834514.319	828191.238	HC	<i>Cleistanthus nervosum</i>	水翁	280	24.13	6	5	P	P	P	L	L	L	a, g	A,B	Y	F		Y	DLO	AFCD	Cannot access	
T1394	834583.154	828252.895	HC	<i>Ficus hispida</i>	對葉榕	100	20.16	5	5	P	P	P	F	L	L	a, g	A,B	Y	F		N	DLO	AFCD	Cannot access	
T1395	834582.324	828251.728	HC	<i>Cleistanthus nervosum</i>	水翁	415	23.26	4	8	F	F	F	M	L	L	c, g	A,B	Y	F	XIV	N	DLO	AFCD	Cannot access	
T1398	834576.936	828252.293	HC	<i>Cleistanthus nervosum</i>	水翁	165	24.05	11	6	P	F	F	M	L	L	g	A,B	Y	F		N	DLO	AFCD	Cannot access	
T1400	834572.459	828251.307	HC	<i>Celtis sinensis</i>	朴樹	300	24.20	12	5	P	F	F	M	L	L	g	A,B	Y	F		N	DLO	AFCD	Cannot access	
T1403	834568.864	828251.283	HC	Dead Tree		-	-	-	-	-	-	-	-	-	-	-	-	-	-	-	-	-	DLO	AFCD	Cannot access
T1404	834564.736	828248.614	HC	<i>Sterculia lanceolata</i>	假蘇婆	100	24.18	7	5	F	F	F	M	L	L	g	A,B	Y	F		N	DLO	AFCD	Cannot access	
T1409	834559.821	828244.901	HC	<i>Cleistanthus nervosum</i>	水翁	200	23.12	7	8	P	P	P	F	L	L	a, g	A,B	Y	F		N	DLO	AFCD	Cannot access	
T1410	834566.656	828246.902	HC	<i>Cleistanthus nervosum</i>	水翁	120	22.88	8	6	P	P	P	F	L	L	a, g	A,B	Y	F		N	DLO	AFCD	Cannot access	
T1411	834557.928	828241.311	HC	<i>Cinnamomum camphora</i>	樟	110	22.89	5	0	P	F	F	M	L	L	g	A,B	Y	F		N	DLO	AFCD	Cannot access	
T1412	834557.87	828239.738	HC	<i>Cleistanthus nervosum</i>	水翁	380	23.00	14	12	P	P	P	F	L	L	a, c, g	A,B	Y	F		N	DLO	AFCD	Cannot access	
T1413	834555.126	828239.083	HC	<i>Sterculia lanceolata</i>	假蘇婆	130	23.92	7	7	P	F	F	L	L	L	a, g	A,B	Y	F		N	DLO	AFCD	Cannot access	
T1419	834605.985	828244.475	HC	<i>Macaranga tanarius</i>	血桐	405	23.86	12	8	F	F	F	M	L	L	c, g	A,B	Y	F		N	DLO	AFCD	Cannot access	
T1420	834597.848	828249.867	HC	<i>Macaranga tanarius</i>	血桐	470	23.62	16	10	F	F	F	M	L	L	c, g	A,B	Y	F		N	DLO	AFCD	Cannot access	
T1448	834636.902	828250.097	HC	<i>Cleistanthus nervosum</i>	水翁	190	24.27	10	7	F	F	F	M	L	L	g	A,B	Y	F		N	DLO	AFCD	Cannot access	
T1449	834633.829	828247.305	HC	<i>Celtis sinensis</i>	朴樹	600	24.78	14	10	F	F	F	M	L	L	c, g	A,B	Y	F	XIV	N	DLO	AFCD	Cannot access	
T1450	834633.104	828250.234	HC	Dead & Broken		-	-	-	-	-	-	-	-	-	-	-	-	-	-	-	-	-	DLO	AFCD	Cannot access
T1467	834670.536	828261.656	HC	<i>Sterculia lanceolata</i>	假蘇婆	120	-	9	4	P	F	F	M	L	L	g	A,B	Y	F		N	DLO	AFCD	Cannot access	
T1501	834869.488	828248.443	HC	<i>Ficus hispida</i>	對葉榕	240	27.84	6	8	P	P	P	F	L	L	a	A,B	N	F		N	DLO	AFCD	Cannot access	
T1503	834858.969	828250.146	HC	<i>Ficus hispida</i>	對葉榕	130	-	8	8	P	P	P	L	L	L	a	A,B	N	F		N	DLO	AFCD	Cannot access	
T1505	834850.106	828246.77	HC	<i>Ficus hispida</i>	對葉榕	155	26.95	8	9	F	F	F	M	L	L	h	A,B	N	F		N	DLO	AFCD	Cannot access	
T1544	834834.817	828230.959	HC	<i>Macaranga tanarius</i>	血桐	365	-	8	8	F	F	F	M	L	L	e, g	A,B	Y	F		N	DLO	AFCD	Cannot access	
T1545	834833.239	828230.241	HC	<i>Ficus variegata</i>	青果榕	415	27.08	12	10	P	F	F	M	L	L	c, g	A,B	Y	F	XIV	N	DLO	AFCD	Cannot access	
T1547	834830.152	828229.105	HC	<i>Ficus hispida</i>	對葉榕	160	27.06	9	7	P	F	F	L	L	L	g	A,B	Y	F		N	DLO	AFCD	Cannot access	
T1549	834825.968	828239.318	HC	<i>Macaranga tanarius</i>	血桐	150	23.92	7	5	P	F	F	L	L	L	e, g	A,B	Y	F		N	DLO	AFCD	Cannot access	
T1551	834823.903	828226.11	HC	<i>Ficus hispida</i>	對葉榕	190	27.94	7	8	P	F	F	M	L	L	c, g	A,B	Y	F		N	DLO	AFCD	Cannot access	
T1552	834818.269	828230.138	HC	<i>Cleistanthus nervosum</i>	水翁	665	-	14	10	F	F	F	M	L	L	c, g	A,B	Y	F	XIV	N	DLO	AFCD	Cannot access	
T1555	834808.68	828228.587	HC	<i>Macaranga tanarius</i>	血桐	270	-	8	5	F	F	F	M	L	L	c, g	A,B	Y	F		N	DLO	AFCD	Cannot access	
T1561	834803.255	828222.731	HC	<i>Macaranga tanarius</i>	血桐	170	27.07	6	4	P	F	F	L	L	L	e, g	A,B	Y	F		N	DLO	AFCD	Cannot access	
T1565	834792.066	828223.998	HC	<i>Bauhinia blakeana</i>	洋紫荊	210	-	10	6	P	F	F	M	L	L	b	A,B	N	F		N	DLO	AFCD	Cannot access	
T1566	834790.136	828223.142	HC	<i>Spathodea campanulata</i>	火焰木	615	-	12	8	P	F	F	M	L	L	c	A,B	N	F	XIII	N	DLO	AFCD	Cannot access	
T1567	834795.414	828219.437	HC	<i>Macaranga tanarius</i>	血桐	260	26.77	12	8	F	F	F	M	L	L	e, g	A,B	Y	F		N	DLO	AFCD	Cannot access	
T1568	834790.944	828217.858	HC	<i>Ficus hispida</i>	對葉榕	160	-	6	6	P	P	P	L	L	L	a, g	A,B	Y	F		N	DLO	AFCD	Cannot access	
T1569	834784.647	828222.1	HC	<i>Bauhinia blakeana</i>	洋紫荊	210	-	8	8	F	F	F	M	L	L	g	A,B	N	F		N	DLO	AFCD	Cannot access	
T1570	834783.159	828222.28	HC	<i>Spathodea campanulata</i>	火焰木	485	-	12	8	F	F	F	M	L	L	c, g	A,B	Y	F	XIII	N	DLO	AFCD	Cannot access	
T1571	834772.338	828220.018	HC	<i>Celtis sinensis</i>	朴樹	280	-	8	8	F	F	F	H	L	L	e	A,B	N	F	XIII	N	DLO	AFCD	Cannot access	
T1572	834770.959	828218.288	HC	<i>Leucaena leucocephala</i>	銀合歡	190	-	8	6	P	P	P	L	L	L	a, e	A,B	N	F		N	DLO	AFCD	Cannot access	
T1573	834770.424	828219.632	HC	<i>Eucalyptus urophylla</i>	尾葉桉	160	-	10	5	F	F	F	M	L	L	c, g	A,B	Y	F		N	DLO	AFCD	Cannot access	
T1574	834769.208	828219.501	HC	<i>Eucalyptus urophylla</i>	尾葉桉	300	-	12	6	F	F	F	M	L	L	e, g	A,B	Y	F		N	DLO	AFCD	Cannot access	
T1575	834767.258	828219.8	HC	<i>Eucalyptus urophylla</i>	尾葉桉	400	-	10	5	F	F	F	M	L	L	e, g	A,B	Y	F		N	DLO	AFCD	Cannot access	
T1576	834765.981	828219.392	HC	<i>Eucalyptus urophylla</i>	尾葉桉	300	-	13	5	F	F	F	M	L	L	e, g	A,B	Y	F		N	DLO	AFCD	Cannot access	
T1577	834765.034	828219.429	HC	<i>Eucalyptus urophylla</i>	尾葉桉	450	-	12	6	F	F	F	M	L	L	e, g	A,B	Y	F		N	DLO	AFCD	Cannot access	
T1578	834763.561	828219.922	HC	<i>Leucaena leucocephala</i>	銀合歡	145	-	6	4	F	F	P	L	L	L	e, g	A,B	Y	F		N	DLO	AFCD	Cannot access	
T1579	834761.03	828221.049	HC	Dead Tree		-	-	-	-	-	-	-	-	-	-	-	-	-	-	-	-	-	DLO	AFCD	Cannot access
T1580	834759.701	828221.747	HC	<i>Eucalyptus urophylla</i>	尾葉桉	130	-	5	2	F	F	F	M	L	L	e, g	A,B	Y	F		N	DLO	AFCD	Cannot access	
T1581	834757.994	828222.634	HC	Dead Tree		-	-	-	-	-	-	-	-	-	-	-	-	-	-	-	-	-	DLO	AFCD	Cannot access
T1582	834756.899	828223.975	HC	<i>Eucalyptus urophylla</i>	尾葉桉	400	-	10	8	F	F	F	M	L	L	e, g	A,B	Y	F		N	DLO	AFCD	Cannot access	
T1583	834754.676	828225.824	HC	<i>Eucalyptus urophylla</i>	尾葉桉	180	-	7	3	F	F	F	M	L	L	e, g	A,B	Y	F		N	DLO	AFCD	Cannot access	
T1584	834753.897	828226.656	HC	<i>Eucalyptus urophylla</i>	尾葉桉	250	-	13	6	F	F	F	M	L	L	e, g	A,B	Y	F		N	DLO	AFCD	Cannot access	
T1585	834753.192	828227.154	HC	<i>Eucalyptus urophylla</i>	尾葉桉	220	-	12	6	F	F	F	M	L	L	e, g	A,B	Y	F		N	DLO	AFCD	Cannot access	
T1586	834752.483	828228.125	HC	<i>Eucalyptus urophylla</i>	尾葉桉	260	-	8	6	F	F	F	M	L	L	c, g	A,B	Y	F		N	DLO	AFCD	Cannot access	
T1588	834750.618	828229.633	HC	<i>Eucalyptus urophylla</i>	尾葉桉	220	-	10	5	F	F	F	M	L	L	e, g	A,B	Y	F		N	DLO	AFCD	Cannot access	
T1589	834750.639	828229.15	HC	<i>Eucalyptus urophylla</i>	尾葉桉	260	-	10	5	F	F	F	M	L	L	e, g	A,B	Y	F		N	DLO	AFCD	Cannot access	
T1590	834749.491	828230.84	HC	<i>Eucalyptus urophylla</i>	尾葉桉	180	-	8	6	F	F	F	M	L	L	e, g	A,B	Y	F		N	DLO	AFCD	Cannot access	
T1591	8																								

Drainage Improvement Works in Yuen Long , Stage 1

Tree Assessment Schedule - Tree Survey at Ha Che, Sung Shan New Village, Tai Wo, Lin Fa Tei

Date of Tree Survey: 21/11/2019, 22/11/2019, 25/11/2019, 26/11/2019, 28/11/2019, 2/12/2019, 5/12/2019, 6/12/2019, 10/12/2019, 11/12/2019, 13/12/2019, 16/12/2019

Tree No.	Coordinates		AREA	Species <sup>2</sup>				Form	Health Condition	Structural condition	Amenity Value	Suitable for transplanting <sup>4</sup>		#Conservation status <sup>6</sup>	Tree on Slope? (Y/N)	Treatment (Retain/Transplant / Fell)	#Reasons for Transplant/Fell <sup>7</sup>	OVT? (Y/N)	Maintenance Department (LCSD/AFCD /HyD/etc.)	Department to provide expert advice to LandsD	#Additional Remarks <sup>7</sup>				
	Northing (m)	Easting (m)		Botanical name	Chinese name	DBH <sup>1</sup> (mm)	Level at Base of Trunk (mPD)					Overall Height (M)	Average Crown spread (m)									(G/F/P/D)	(H/M/L)	(High/Medium/Low)	#Remarks <sup>5</sup>
T11	831691.004	822148.299	SSNV	<i>Macaranga tanarius</i>	血桐	155	13.10	7	4	F	F	F	M	L	e	A,B	N	F		N	DLO	AFCD			
T12	831693.008	822142.833	SSNV	<i>Leucaena leucocephala</i>	銀合歡	240	13.37	9	4	F	F	F	L	L	e	A,B	N	F	IX	N	DLO	AFCD			
T13	831696.14	822144.244	SSNV	Dead Tree		-	-	-	-	-	-	-	-	-	-	-	-	-	-	N	DLO	AFCD			
T14	831703.131	822094.224	SSNV	<i>Ficus hispida</i>	對葉榕	135	11.99	5	3	P	P	F	L	L	a, c, g	A,B	Y	F		N	DLO	AFCD			
T15	831703.095	822093.737	SSNV	<i>Ficus hispida</i>	對葉榕	245	11.99	7	5	P	P	F	L	L	a, c, g	A,B	Y	F		N	DLO	AFCD			
T16	831702.446	822091.931	SSNV	<i>Macaranga tanarius</i>	血桐	270	12.18	4	3	P	P	F	L	L	a, c, g	A,B	Y	F		N	DLO	AFCD			
T17	831701.832	822083.29	SSNV	<i>Macaranga tanarius</i>	血桐	305	12.64	6	6	P	P	F	L	L	a, c, g	A,B	Y	F		N	DLO	AFCD			
T18	831701.966	822081.412	SSNV	<i>Macaranga tanarius</i>	血桐	120	11.88	5	3	P	P	F	L	L	a, c, g	A,B	Y	F		N	DLO	AFCD			
T19	831702.82	822077.481	SSNV	<i>Ficus hispida</i>	對葉榕	120	10.95	4	4	P	P	F	L	L	a, c, g	A,B	Y	F		N	DLO	AFCD			
T20	831704.947	822073.75	SSNV	<i>Ficus hispida</i>	對葉榕	270	10.54	8	4	P	P	F	M	L	a, c, g	A,B	Y	F		N	DLO	AFCD			
T21	831704.142	822071.488	SSNV	<i>Macaranga tanarius</i>	血桐	240	11.17	9	4	F	F	F	M	L	a, c, g	A,B	Y	F		N	DLO	AFCD			
T22	831711.185	822057.97	SSNV	<i>Ficus hispida</i>	對葉榕	230	11.12	10	6	P	P	F	L	L	a, c, g	A,B	Y	F		N	DLO	AFCD			
T23	831711.021	822056.641	SSNV	<i>Ficus hispida</i>	對葉榕	220	11.41	7	4	P	P	P	L	L	a, c, g	A,B	Y	F		N	DLO	AFCD			
T24	831712.426	822054.76	SSNV	<i>Macaranga tanarius</i>	血桐	235	12.07	8	5	P	F	F	L	L	a, c, g	A,B	Y	F		N	DLO	AFCD			
T25	831719.107	822046.52	SSNV	<i>Celtis sinensis</i>	朴樹	980	12.51	13	10	F	F	F	H	L	a, c, g	A,B	Y	F	XIV	N	DLO	AFCD			
T26	831720.215	822041.962	SSNV	<i>Ficus hispida</i>	對葉榕	155	11.31	5	4	P	P	F	L	L	a, g	A,B	Y	F		N	DLO	AFCD			
T27	831722.526	822033.388	SSNV	<i>Macaranga tanarius</i>	血桐	230	13.01	6	3	P	F	F	M	L	a, c, g	A,B	Y	F		N	DLO	AFCD			
T28	831723.035	822030.898	SSNV	<i>Ficus hispida</i>	對葉榕	155	13.01	6	4	P	F	F	M	L	a, g	A,B	Y	F		N	DLO	AFCD			
T29	831722.279	822028.627	SSNV	<i>Macaranga tanarius</i>	血桐	240	12.83	9	5	F	F	F	M	L	a, c, g	A,B	Y	F		N	DLO	AFCD			
T32	831722.461	822024.318	SSNV	<i>Macaranga tanarius</i>	血桐	160	12.67	6	3	P	P	P	L	L	a, c, g	A,B	Y	F	IX	N	DLO	AFCD			
T33	831722.473	822023.443	SSNV	<i>Macaranga tanarius</i>	血桐	120	12.52	5	3	P	P	P	L	L	a, c, g	A,B	Y	F	IX	N	DLO	AFCD			
T34	831723.223	822023.488	SSNV	<i>Macaranga tanarius</i>	血桐	120	12.44	7	3	P	P	F	L	L	a, c, g	A,B	Y	F		N	DLO	AFCD			
T35	831723.669	822022.279	SSNV	<i>Macaranga tanarius</i>	血桐	120	11.96	6	3	F	F	F	M	L	a, c, g	A,B	Y	F		N	DLO	AFCD			
T44	831712.976	822097.871	SSNV	<i>Erythrina speciosa</i>	刺桐	250	10.83	7	5	F	F	F	M	L	a, g	A,B	Y	F		N	DLO	AFCD			
T45	831726.114	821993.382	SSNV	<i>Celtis sinensis</i>	朴樹	250	10.67	9	6	F	F	F	M	L	a, g	A,B	Y	F		N	DLO	AFCD			
T46	831726.897	821990.141	SSNV	<i>Macaranga tanarius</i>	血桐	335	10.44	8	6	F	F	F	M	L	a, g	A,B	Y	F		N	DLO	AFCD			
T47	831730.672	821984.948	SSNV	<i>Ficus microcarpa</i>	細葉榕	275	12.04	7	5	F	F	F	H	L	a, g	A,B	Y	F	XIII	N	DLO	AFCD			
T56	831746.372	821936.112	SSNV	<i>Ficus microcarpa</i>	細葉榕	340	14.29	15	11	G	F	F	H	L	a, g	A,B	Y	R	XIII	N	DLO	AFCD			
T63	831723.939	822054.631	SSNV	<i>Celtis sinensis</i>	朴樹	105	11.80	5	4	P	F	F	L	L	a, g	A,B	Y	F		N	DLO	AFCD			
T65	831731.269	822042.138	SSNV	<i>Ficus hispida</i>	對葉榕	110	13.06	4	4	P	P	F	L	L	a, g	A,B	Y	F		N	DLO	AFCD			
T95	831642.795	822174.695	SSNV	<i>Macaranga tanarius</i>	血桐	330	11.60	5	5	F	F	F	M	L	a, g	A,B	Y	F		N	DLO	AFCD			
T139	831605.411	822176.261	SSNV	<i>Artocarpus heterophyllus</i>	菠蘿蜜	135	12.67	6	4	F	F	F	M	L	a, g	A,B	N	F		N	Lot	DLO			
T140	831601.195	822178.168	SSNV	<i>Dimocarpus longan</i>	龍眼	470	12.66	6	7	F	F	F	M	L	e, c	A,B	N	F	XIV	N	Lot	DLO			
T141	831593.924	822181.563	SSNV	<i>Clausena lansium</i>	黃皮	240	12.31	6	4	G	F	F	H	L	c	A,B	N	F	III	N	Lot	DLO			
T142	831589.15	822184.711	SSNV	<i>Clausena lansium</i>	黃皮	190	12.77	3	3	F	F	F	M	L	c	A,B	N	F		N	Lot	DLO			
T143	831587.149	822186.279	SSNV	<i>Clausena lansium</i>	黃皮	200	12.83	4	4	F	F	F	M	L	c	A,B	N	F		N	Lot	DLO			
T144	831585.405	822186.932	SSNV	<i>Clausena lansium</i>	黃皮	120	12.75	4	4	P	F	F	M	L	c	A,B	N	F		N	Lot	DLO			
T145	831583.602	822188.216	SSNV	<i>Clausena lansium</i>	黃皮	220	12.88	4	4	F	F	F	M	L	c	A,B	N	F		N	Lot	DLO			
T146	831579.387	822190.192	SSNV	<i>Clausena lansium</i>	黃皮	165	12.66	4	4	F	F	F	M	L	c	A,B	N	F		N	Lot	DLO			
T147	831577.67	822191.58	SSNV	<i>Clausena lansium</i>	黃皮	205	12.94	4	5	F	F	F	M	L	c	A,B	N	F		N	Lot	DLO			
T148	831574.469	822192.65	SSNV	<i>Psidium guajava</i>	番石榴	145	13.01	2	2	P	P	P	L	L	a, e	A,B	N	F		N	Lot	DLO			
T149	831566.019	822194.009	SSNV	<i>Artocarpus heterophyllus</i>	菠蘿蜜	205	12.48	8	4	F	G	F	M	L	c	A,B	N	F	III	N	DLO	AFCD			
T150	831568.761	822198.53	SSNV	<i>Litchi chinensis</i>	荔枝	255	13.42	7	5	F	G	F	M	L	e	A,B	N	F	III	N	Lot	DLO			
T151	831566.225	822201.729	SSNV	<i>Clausena lansium</i>	黃皮	170	13.32	4	4	F	F	F	M	L	e	A,B	N	F		N	DLO	AFCD			
T152	831565.608	822201.575	SSNV	<i>Clausena lansium</i>	黃皮	135	13.55	4	3	F	F	F	M	L	e	A,B	N	F		N	DLO	AFCD			
T153	831564.153	822202.129	SSNV	<i>Clausena lansium</i>	黃皮	190	13.19	4	4	F	F	F	M	L	c	A,B	N	F		N	DLO	AFCD			
T154	831554.45	822203.579	SSNV	<i>Citrus maxima</i>	柚	275	12.80	5	5	F	F	F	M	L	c	A,B	N	F		N	DLO	AFCD			
T155	831556.638	822203.6	SSNV	<i>Ficus hispida</i>	對葉榕	290	12.42	7	5	F	F	F	M	L	a, g	A,B	N	F		N	DLO	AFCD			
T156	831632.803	822154.972	SSNV	<i>Ceiba pentandra</i>	爪哇木棉	140	14.68	7	4	F	F	F	M	L	a, g	A,B	N	R		N	DLO	AFCD			
T157	831631.361	822156.618	SSNV	<i>Acacia auriciformis</i>	耳果相思	155	14.31	8	4	F	F	F	M	L	e	A,B	N	R		N	DLO	AFCD			
T158	831633.487	822157.519	SSNV	<i>Leucaena leucocephala</i>	銀合歡	140	-	6	5	P	F	P	L	L	e	A,B	N	R	-	-	DLO	AFCD			
T159	831630.295	822156.808	SSNV	<i>Acacia auriciformis</i>	耳果相思	155	13.47	9	4	F	F	F	M	L	e	A,B	N	R		N	DLO	AFCD			
T160	831628.599	822155.702	SSNV	Dead Tree		-	-	-	-	-	-	-	-	-	-	-	-	-	-	N	DLO	AFCD			
T161	831628.86	822157.22	SSNV	<i>Macaranga tanarius</i>	血桐	115	13.13	4	3	F	F	F	M	L	e, g	A,B	Y	R		N	DLO	AFCD			
T162	831629.518	822158.924	SSNV	<i>Bauhinia purpurea</i>	紅花羊蹄甲	165	12.46	5	5	P	F	F	M	L	a, c, g	A,B	Y	R		N	DLO	AFCD			
T163	831621.905	822157.704	SSNV	<i>Macaranga tanarius</i>	血桐	125	12.32	5	3	P	F	F	M	L	a, c, g	A,B	Y	R		N	DLO	AFCD			
T164	831623.29	822158.423	SSNV	<i>Macaranga tanarius</i>	血桐	140	11.99	3	2	F	F	F	M	L	e, g	A,B	Y	R		N	DLO	AFCD			
T165	831620.501	822156.832	SSNV	<i>Macaranga tanarius</i>	血桐	190	12.54	6	6	F	F	F	M	L	e, g	A,B	Y	R		N	DLO	AFCD			
T166	831621.809	822155.137	SSNV	<i>Acacia auriciformis</i>	耳果相思	340	13.50	10	6	F	F	F	M	L	e, g	A,B	Y	R		N	DLO	AFCD			
T167	831619.23	822154.079	SSNV	<i>Ceiba pentandra</i>	爪哇木棉	100	13.84	4	3	P	F	F	M	L	e, g	A,B	Y	R		N	DLO	AFCD			
T168	831617.349	822153.196	SSNV	<i>Macaranga tanarius</i>	血桐	205	14.36	5	4	F	F	F	M	L	e, g	A,B	Y	R		N	DLO	AFCD			
T169	831625.871	822155.854	SSNV	<i>Acacia auriciformis</i>	耳果相思	155	13.47	10	5	F	F	F	M	L	e, g	A,B	Y	R		N	DLO	AFCD			
T184	831552.775	822213.601	SSNV	<i>Ficus microcarpa</i>	細葉榕	500	13.80	10	9	F	F	F	M	L	e	A,B	N	F		N	Lot	DLO			
T185	831550.749	822215	SSNV	<i>Ficus microcarpa</i>	細葉榕	325	13.73	12	9	F	F	F	M	L	c	A,B	N	F		N	Lot	DLO			
T186	831549.597	822216.767	SSNV	Dead Tree		-	-	-	-	-	-	-	-	-	-	-	-	-	-	-	Lot	DLO			
T187	831548.425	822218.797	SSNV	<i>Ficus microcarpa</i>	細葉榕	240	13.66	8	8	F	F	F	M	L	b	A,B	N	F		N	Lot	DLO			
T188	831549.867	822218.949	SSNV	<i>Acacia confusa</i>	台灣相思	280	13.79	9	6	P	F	F	L	L	e										

Drainage Improvement Works in Yuen Long , Stage 1

Tree Assessment Schedule - Tree Survey at Ha Che, Sung Shan New Village, Tai Wo, Lin Fa Tai

Date of Tree Survey: 21/11/2019, 22/11/2019, 25/11/2019, 26/11/2019, 28/11/2019, 2/12/2019, 5/12/2019, 6/12/2019, 10/12/2019, 11/12/2019, 13/12/2019, 16/12/2019

Tree No.	Coordinates		AREA	Species <sup>2</sup>				Form	Health Condition	Structural condition	Amenity Value	Suitable for transplanting <sup>4</sup>		#Conservation status <sup>6</sup>	Tree on Slope? (Y/N)	Treatment (Retain/ Transplant / Fell)	#Reasons for Transplant/F ell <sup>7</sup>	OVT? (Y/N)	Maintenance Department (LCS/D/AFCD /HyD/etc.)	Department to provide expert advice to LandsD	#Additional Remarks <sup>7</sup>
	Northing (m)	Easting (m)		Botanical name	Chinese name	DBH <sup>1</sup> (mm)	Level at Base of Trunk (mPD)					Overall Height (M)	Average Crown spread (m)								
T232	831461.969	822397.909	SSNV	<i>Ficus hispida</i>	對葉榕	235	13.97	5	5	P	P	F	L	L	a, g	A.B	Y	F	N	DLO	AFCD
T233	831462.214	822398.058	SSNV	<i>Macaranga tanarius</i>	血桐	250	14.21	5	4	P	P	F	L	L	a, e, g	A.B	Y	F	N	DLO	AFCD
T234	831461.553	822403.915	SSNV	<i>Ficus hispida</i>	對葉榕	160	13.58	3	4	P	P	F	L	L	a, g	A.B	Y	F	N	DLO	AFCD
T252	831461.538	822387.84	SSNV	<i>Ficus hispida</i>	對葉榕	295	13.12	7	7	F	F	F	M	L	e	A.B	Y	F	N	DLO	AFCD
T253	831460.939	822385.691	SSNV	<i>Macaranga tanarius</i>	血桐	200	14.71	8	6	F	F	F	M	L	e, g	A.B	Y	F	N	DLO	AFCD

T2034	830702.886	825502.949	TW	<i>Leucaena leucocephala</i>	銀合歡	140	13.16	7	4	P	P	P	L	L	g	A.B	Y	F	N	DLO	AFCD	
T2067	830702.173	825507.378	TW	<i>Ficus microcarpa</i>	細葉榕	220	14.22	6	6	F	F	F	M	L	c	A.B	N	F	N	DLO	AFCD	
T2074	830709.582	825713.317	TW	<i>Dimocarpus longan</i>	龍眼	150	19.26	4	4	F	F	F	M	L	e	A.B	N	F	N	DLO	AFCD	
T2075	830750.104	825715.622	TW	<i>Litchi chinensis</i>	荔枝	170	19.46	3	4	P	F	F	M	L	e	A.B	N	F	N	DLO	AFCD	
T2076	830748.91	825719.342	TW	<i>Litchi chinensis</i>	荔枝	230	19.33	2	3	P	F	F	M	L	e	A.B	N	F	N	DLO	AFCD	
T2077	830746.432	825714.486	TW	Dead Tree		-	-	-	-	-	-	-	-	-	-	-	-	-	-	DLO	AFCD	
T2080	830746.015	825725.806	TW	<i>Celtis sinensis</i>	朴樹	270	19.49	10	7	P	P	F	L	L	c	A.B	N	F	N	DLO	AFCD	
T2082	830747.586	825729.97	TW	<i>Artocarpus heterophyllus</i>	菠蘿蜜	425	20.68	12	8	P	P	L	M	L	c	A.B	N	F	N	DLO	AFCD	
T2083	830751.802	825730.073	TW	<i>Dimocarpus longan</i>	龍眼	610	21.08	10	5	F	F	F	M	L	e, e, g	A.B	Y	F	XIV	N	DLO	AFCD
T2086	830743.813	825720.265	TW	<i>Leucaena leucocephala</i>	銀合歡	170	18.17	9	5	P	P	P	L	L	g	A.B	Y	F	IX	N	DLO	AFCD
T2105	830701.45	825602.224	TW	<i>Ficus hispida</i>	對葉榕	210	15.36	6	6	P	P	F	L	L	h, g	A.B	Y	F	N	DLO	AFCD	
T2107	830699.467	825604.744	TW	<i>Ficus hispida</i>	對葉榕	175	15.08	7	6	P	P	F	L	L	h, g	A.B	Y	F	N	DLO	AFCD	
T2108	830701.711	825613.033	TW	<i>Ficus hispida</i>	對葉榕	235	17.57	6	5	P	P	F	L	L	h, g	A.B	Y	F	N	DLO	AFCD	
T2113	830691.11	825619.814	TW	<i>Leucaena leucocephala</i>	銀合歡	500	15.97	14	7	P	P	P	L	L	g	A.B	Y	F	IX	N	DLO	AFCD
T2114	830688.714	825623.441	TW	<i>Leucaena leucocephala</i>	銀合歡	300	15.96	10	7	P	P	P	L	L	g	A.B	Y	F	IX	N	DLO	AFCD
T2114	830700.949	825634.709	TW	<i>Macaranga tanarius</i>	血桐	305	17.93	10	10	F	F	F	M	L	e	A.B	Y	F	N	DLO	AFCD	
T2116	830699.246	825635.819	TW	<i>Leucaena leucocephala</i>	銀合歡	120	17.77	9	5	P	P	P	L	L	e	A.B	Y	F	IX	N	DLO	AFCD
T2118	830698.408	825637.807	TW	<i>Leucaena leucocephala</i>	銀合歡	110	15.68	8	7	P	P	P	L	L	e	A.B	Y	F	IX	N	DLO	AFCD
T2119	830703.204	825638.772	TW	<i>Leucaena leucocephala</i>	銀合歡	150	17.60	9	7	P	P	P	L	L	e	A.B	N	F	IX	N	DLO	AFCD
T2122	830707.101	825645.979	TW	<i>Morus alba</i>	桑	305	16.98	8	6	P	P	P	L	L	e	A.B	N	F	IX	N	DLO	AFCD
T2124	830711.169	825653.327	TW	<i>Leucaena leucocephala</i>	銀合歡	130	18.11	6	5	P	P	P	L	L	e	A.B	N	F	IX	N	DLO	AFCD
T2125	830709.925	825655.19	TW	<i>Leucaena leucocephala</i>	銀合歡	200	17.13	7	7	P	P	P	L	L	e	A.B	N	F	IX	N	DLO	AFCD
T2143	830752.218	825692.421	TW	<i>Dimocarpus longan</i>	龍眼	430	19.27	11	7	F	F	F	M	L	e, e, g	A.B	Y	F	XIV	N	DLO	AFCD

T1900	831993.059	826547.292	LFT	<i>Macaranga tanarius</i>	血桐	150	15.24	5	5	F	F	F	M	L	e, g	A.B	Y	F	N	DLO	LCS/D	
T1990	832119.227	826794.601	LFT	<i>Macaranga tanarius</i>	血桐	220	18.45	7	5	F	F	F	M	L	e, g	A.B	Y	F	N	DLO	LCS/D	
T1992	832120.9	826801.07	LFT	<i>Sapium sebiferum</i>	荷葉紅	300	18.64	8	7	P	F	F	M	L	e, g	A.B	Y	F	N	DLO	LCS/D	
T1993	832122.34	826804.479	LFT	<i>Ligustrum sinense</i>	山梔甲	170	18.63	6	6	P	F	P	L	L	h, g	A.B	Y	F	N	DLO	LCS/D	
T1994	832124.757	826817.501	LFT	<i>Leucaena leucocephala</i>	銀合歡	130	18.98	7	5	P	P	P	L	L	a, e, g	A.B	Y	F	IX	N	DLO	LCS/D
T1995	832124.509	826818.279	LFT	<i>Macaranga tanarius</i>	血桐	200	18.91	6	5	F	F	F	M	L	e, g	A.B	Y	F	N	DLO	LCS/D	
T2185	832118.181	826775.779	LFT	<i>Celtis sinensis</i>	朴樹	900	20.29	8	12	G	G	G	H	L	e, g	A.B	Y	F	XIV	N	DLO	AFCD
T2186	832117.435	826773.146	LFT	<i>Melia azadirach</i>	苦楝	500	20.14	10	8	F	F	F	M	L	e, g	A.B	Y	F	N	DLO	AFCD	
T2229	832125.169	826820.705	LFT	<i>Macaranga tanarius</i>	血桐	160	18.96	7	5	P	P	P	L	L	a, e, g	A.B	Y	F	N	DLO	LCS/D	
T2231	832125.345	826822.454	LFT	Dead Tree		-	-	-	-	-	-	-	-	-	-	-	-	-	-	DLO	LCS/D	
T2233	832125.701	826832.642	LFT	<i>Macaranga tanarius</i>	血桐	140	18.65	8	6	F	P	F	M	L	e, g	A.B	Y	F	N	DLO	LCS/D	
T2234	832126.624	826834.055	LFT	<i>Macaranga tanarius</i>	血桐	140	18.69	9	7	F	P	F	M	L	e, g	A.B	Y	F	N	DLO	LCS/D	
T2236	832118.905	826861.627	LFT	<i>Ficus hispida</i>	對葉榕	160	19.49	5	5	P	P	P	L	L	a, g	A.B	Y	F	N	DLO	LCS/D	
T2369	831845.791	827134.25	LFT	<i>Macaranga tanarius</i>	血桐	130	21.49	5	5	P	F	F	L	L	e, g	A.B	Y	F	N	DLO	AFCD	
T2370	831845.925	827139.574	LFT	<i>Ficus hispida</i>	對葉榕	415	22.49	8	8	P	P	F	L	L	a, g	A.B	Y	F	N	DLO	AFCD	
T2371	831847.254	827139.474	LFT	<i>Ficus hispida</i>	對葉榕	350	22.29	6	8	P	F	F	L	L	e	A.B	Y	F	N	DLO	AFCD	
T2385	831816.914	827147.487	LFT	<i>Ficus hispida</i>	對葉榕	240	16.83	7	6	P	P	P	L	L	h	A.B	N	F	N	DLO	AFCD	
T2386	831819.037	827146.826	LFT	<i>Bridelia tomentosa</i>	土蜜樹	220	25.49	6	5	P	F	F	L	L	a	A.B	N	F	N	DLO	AFCD	
T2389	831827.767	827162.43	LFT	<i>Morus alba</i>	桑	250	23.15	6	5	P	F	F	L	L	a	A.B	N	F	N	DLO	AFCD	
T2391	831819.33	827142.868	LFT	<i>Ficus hispida</i>	對葉榕	275	25.22	6	6	P	F	F	L	L	e	A.B	Y	F	N	DLO	AFCD	
T2401	831833.448	827164.882	LFT	<i>Ficus hispida</i>	對葉榕	150	22.93	4	6	P	P	F	L	L	a	A.B	N	F	N	DLO	AFCD	
T2407	831796.681	827171.156	LFT	Dead Tree		-	-	-	-	-	-	-	-	-	-	-	-	-	-	DLO	AFCD	
T2408	831784.836	827173.666	LFT	<i>Ficus hispida</i>	對葉榕	185	24.28	5	5	P	P	F	L	L	a	A.B	N	F	N	DLO	AFCD	
T2425	831742.962	827195.311	LFT	<i>Bischofia javanica</i>	秋楓	150	24.76	11	7	F	P	F	M	L	g	A.B	Y	F	N	DLO	AFCD	
T2505	831998.943	826545.392	LFT	Dead Tree		-	-	-	-	-	-	-	-	-	-	-	-	-	-	DLO	LCS/D	
T2513	831991.35	826570.817	LFT	<i>Celtis sinensis</i>	朴樹	120	15.79	7	4	P	F	F	M	L	l	A.B	N	R	N	DLO	AFCD	
T2545	831933.911	826680.67	LFT	<i>Aleurites molleuca</i>	石栗	500	16.88	10	9	F	F	F	M	L	e, e, g	A.B	Y	F	XIII	N	DLO	AFCD
T2558	831948.396	826732.278	LFT	<i>Ficus hispida</i>	對葉榕	180	18.43	4	4	F	F	F	M	L	e	A.B	Y	F	N	DLO	AFCD	
T2559	831947.976	826739.292	LFT	<i>Clausena lansium</i>	密皮	150	16.59	5	4	F	F	F	M	L	e	A.B	N	F	N	DLO	AFCD	
T2560	831943.753	826710.339	LFT	<i>Dimocarpus longan</i>	龍眼	510	17.58	7	10	F	F	F	M	L	e, e	A.B	N	F	N	Lot	DLO	Cannot access
T2561	831945.143	826715.525	LFT	<i>Clausena lansium</i>	黃皮	155	16.88	6	4	F	F	F	M	L	e	A.B	N	F	N	Lot	DLO	Cannot access
T2562	831945.09	826722.006	LFT	<i>Clausena lansium</i>	黃皮	225	17.10	6	4	F	F	F	M	L	e	A.B	N	F	N	Lot	DLO	Cannot access
T2563	831945.318	826724.606	LFT	<i>Clausena lansium</i>																		

Drainage Improvement Works in Yuen Long , Stage 1

Tree Assessment Schedule - Tree Survey at Ha Che, Sung Shan New Village, Tai Wo, Lin Fa Tai

Date of Tree Survey: 21/11/2019, 22/11/2019, 25/11/2019, 26/11/2019, 28/11/2019, 2/12/2019, 5/12/2019, 6/12/2019, 10/12/2019, 11/12/2019, 13/12/2019, 16/12/2019

Tree No. 1	Coordinates		AREA	Species <sup>2</sup>				Form	Health Condition	Structural condition	Amenity Value	Suitable for transplanting <sup>4</sup>		#Conservation status <sup>6</sup>	Tree on Slope? (Y/N)	Treatment (Retain / Transplant / Fell)	#Reasons for Transplant/Fell <sup>7</sup>	OVT? (Y/N)	Maimance Department (LCSD/AFCD /HyD/etc.)	Department to provide expert advice to LandsD	#Additional Remarks <sup>7</sup>				
	Northing (m)	Easting (m)		Botanical name	Chinese name	DBH <sup>3</sup> (mm)	Level at Base of Trunk (mPD)					Overall Height (M)	Average Crown spread (m)									(G/F/P/D)	(H/M/L)	(High/Medium/Low)	#Remarks <sup>5</sup>
T2639	831872.927	827029.343	LFT	<i>Macaranga tanarius</i>	血桐	215	19.59	3	6	P	F	F	L	L	e	A,B	N	F		N	DLO	AFCD			
T2664	831853.6	827092.366	LFT	Dead Tree		-	-	-	-	-	-	-	-	-	-	-	-	-	-	-	-	DLO	AFCD		
T2673	831832.476	827122.314	LFT	<i>Ficus hispida</i>	對葉榕	175	21.91	4	5	P	P	F	L	L	a, g	A,B	Y	F		N	DLO	AFCD	Cannot access		
T2675	831825.04	827125.227	LFT	<i>Ficus hispida</i>	對葉榕	140	22.69	5	2	P	P	F	L	L	a, g	A,B	Y	F		N	DLO	AFCD			
T2676	831824.403	827128.16	LFT	<i>Ficus hispida</i>	對葉榕	250	22.80	6	6	P	F	F	M	L	g	A,B	Y	F		N	DLO	AFCD			
T2677	831827.662	827129.029	LFT	<i>Celtis sinensis</i>	朴樹	210	22.79	6	6	F	F	F	M	L	c	A,B	N	F		N	DLO	AFCD			
T2678	831815.677	827129.612	LFT	<i>Macaranga tanarius</i>	血桐	105	22.69	6	4	F	F	F	M	L	e	A,B	N	F		N	DLO	AFCD			
T2683	831820.443	827119.53	LFT	<i>Ficus hispida</i>	對葉榕	270	23.55	7	6	P	P	F	L	L	a	A,B	N	F		N	DLO	AFCD			
T2684	831818.77	827120.302	LFT	<i>Macaranga tanarius</i>	血桐	185	23.32	6	6	P	P	F	L	L	a, e	A,B	N	F		N	DLO	AFCD			
T2687	831818.506	827124.627	LFT	<i>Dimocarpus longan</i>	龍眼	495	23.51	13	12	F	F	F	H	L	c, e	A,B	N	F	XIV	N	DLO	AFCD			

- Tree(s) in the Register or Old and Valuable Trees Should be highlighted with OVT number.
- Guidance on proper use of scientific name of plants is given in the Agriculture, Fisheries and Conservation Department's Nature Conservation Practice Note No. 3, which can be viewed at AFCD's web page [http://www.afcd.gov.hk/english/conversation/con\\_tech/files/common/NCP3\\_NO.03\\_The\\_use\\_of\\_plant\\_names\\_rev\\_2008\\_2.pdf](http://www.afcd.gov.hk/english/conversation/con_tech/files/common/NCP3_NO.03_The_use_of_plant_names_rev_2008_2.pdf)
- DBH of a tree refers to its diameter at breast height (i.e. measured at 1.3 m above ground level). Guidance on DBH measurement is given in the Agriculture, Fisheries and Conservation Department's Nature Conservation Practice Note No. 2, which can be viewed at AFCD's web page [http://www.afcd.gov.hk/english/conversation/con\\_tech/files/common/NCP2\\_NO.02\\_measurement\\_of\\_DBH\\_ver.2006.pdf](http://www.afcd.gov.hk/english/conversation/con_tech/files/common/NCP2_NO.02_measurement_of_DBH_ver.2006.pdf)
- Assessment shall take into account conditions of an individual tree at the time of survey (including health, structure, age and root conditions), site conditions (including topography and accessibility), and intrinsic characters of tree species (survival rate after transplanting).
- Major determining factors for the rating on suitability for transplanting should be included if necessary.
- State the rarity and protection status of the species.
- Any additional information deemed necessary for consideration of the proposed management recommendation.
- Tree Assessment Schedule shall be completed in accordance with the requirements stipulated in Clause 7 of the Technical Requirements for Survey

#NOTES

- Major determining factors for the rating on suitability for transplanting should be included if necessary.  
**a. poor health; b. unbalanced structure; c. mature tree; d. unable to prepare a balanced root ball; e. species of poor survival rate after transplanting; f. inaccessible by proper mechanics; g. inclined root ball h. multi-trunk**

- State the rarity and protection status of the species.



- A. Not a protected species under Forestry Regulations;  
 B. Not a rare and endanger species;**

- Any additional information deemed necessary for consideration of the proposed management recommendation.

- I. heavy vine growth; II. poor condition; III. good condition; IV. poor growing condition  
 V. large pruning wounds; VI. large broken wounds; VII. cavity; VIII. fungal fruiting body; IX. weed tree;  
 X. heavy leaning; XI. conflict with adjoining structure; XII. exposed rootball, XIII high amenity value; XIV very large tree**

- Recommendation

- R/F - generally in poor condition & not Transplantable, Retain with no immediate hazard but could be Felled if conflict with proposed work  
 R - Retain where applicable  
 F - Fell due to very poor condition OR weed tree which conflict with proposed work.  
 R/T - Retain where applicable but could be Transplanted if conflict with proposed work**

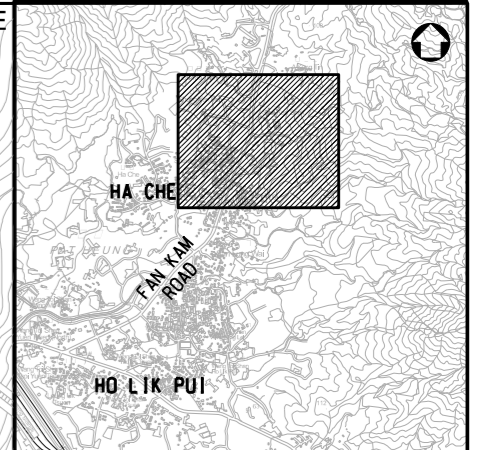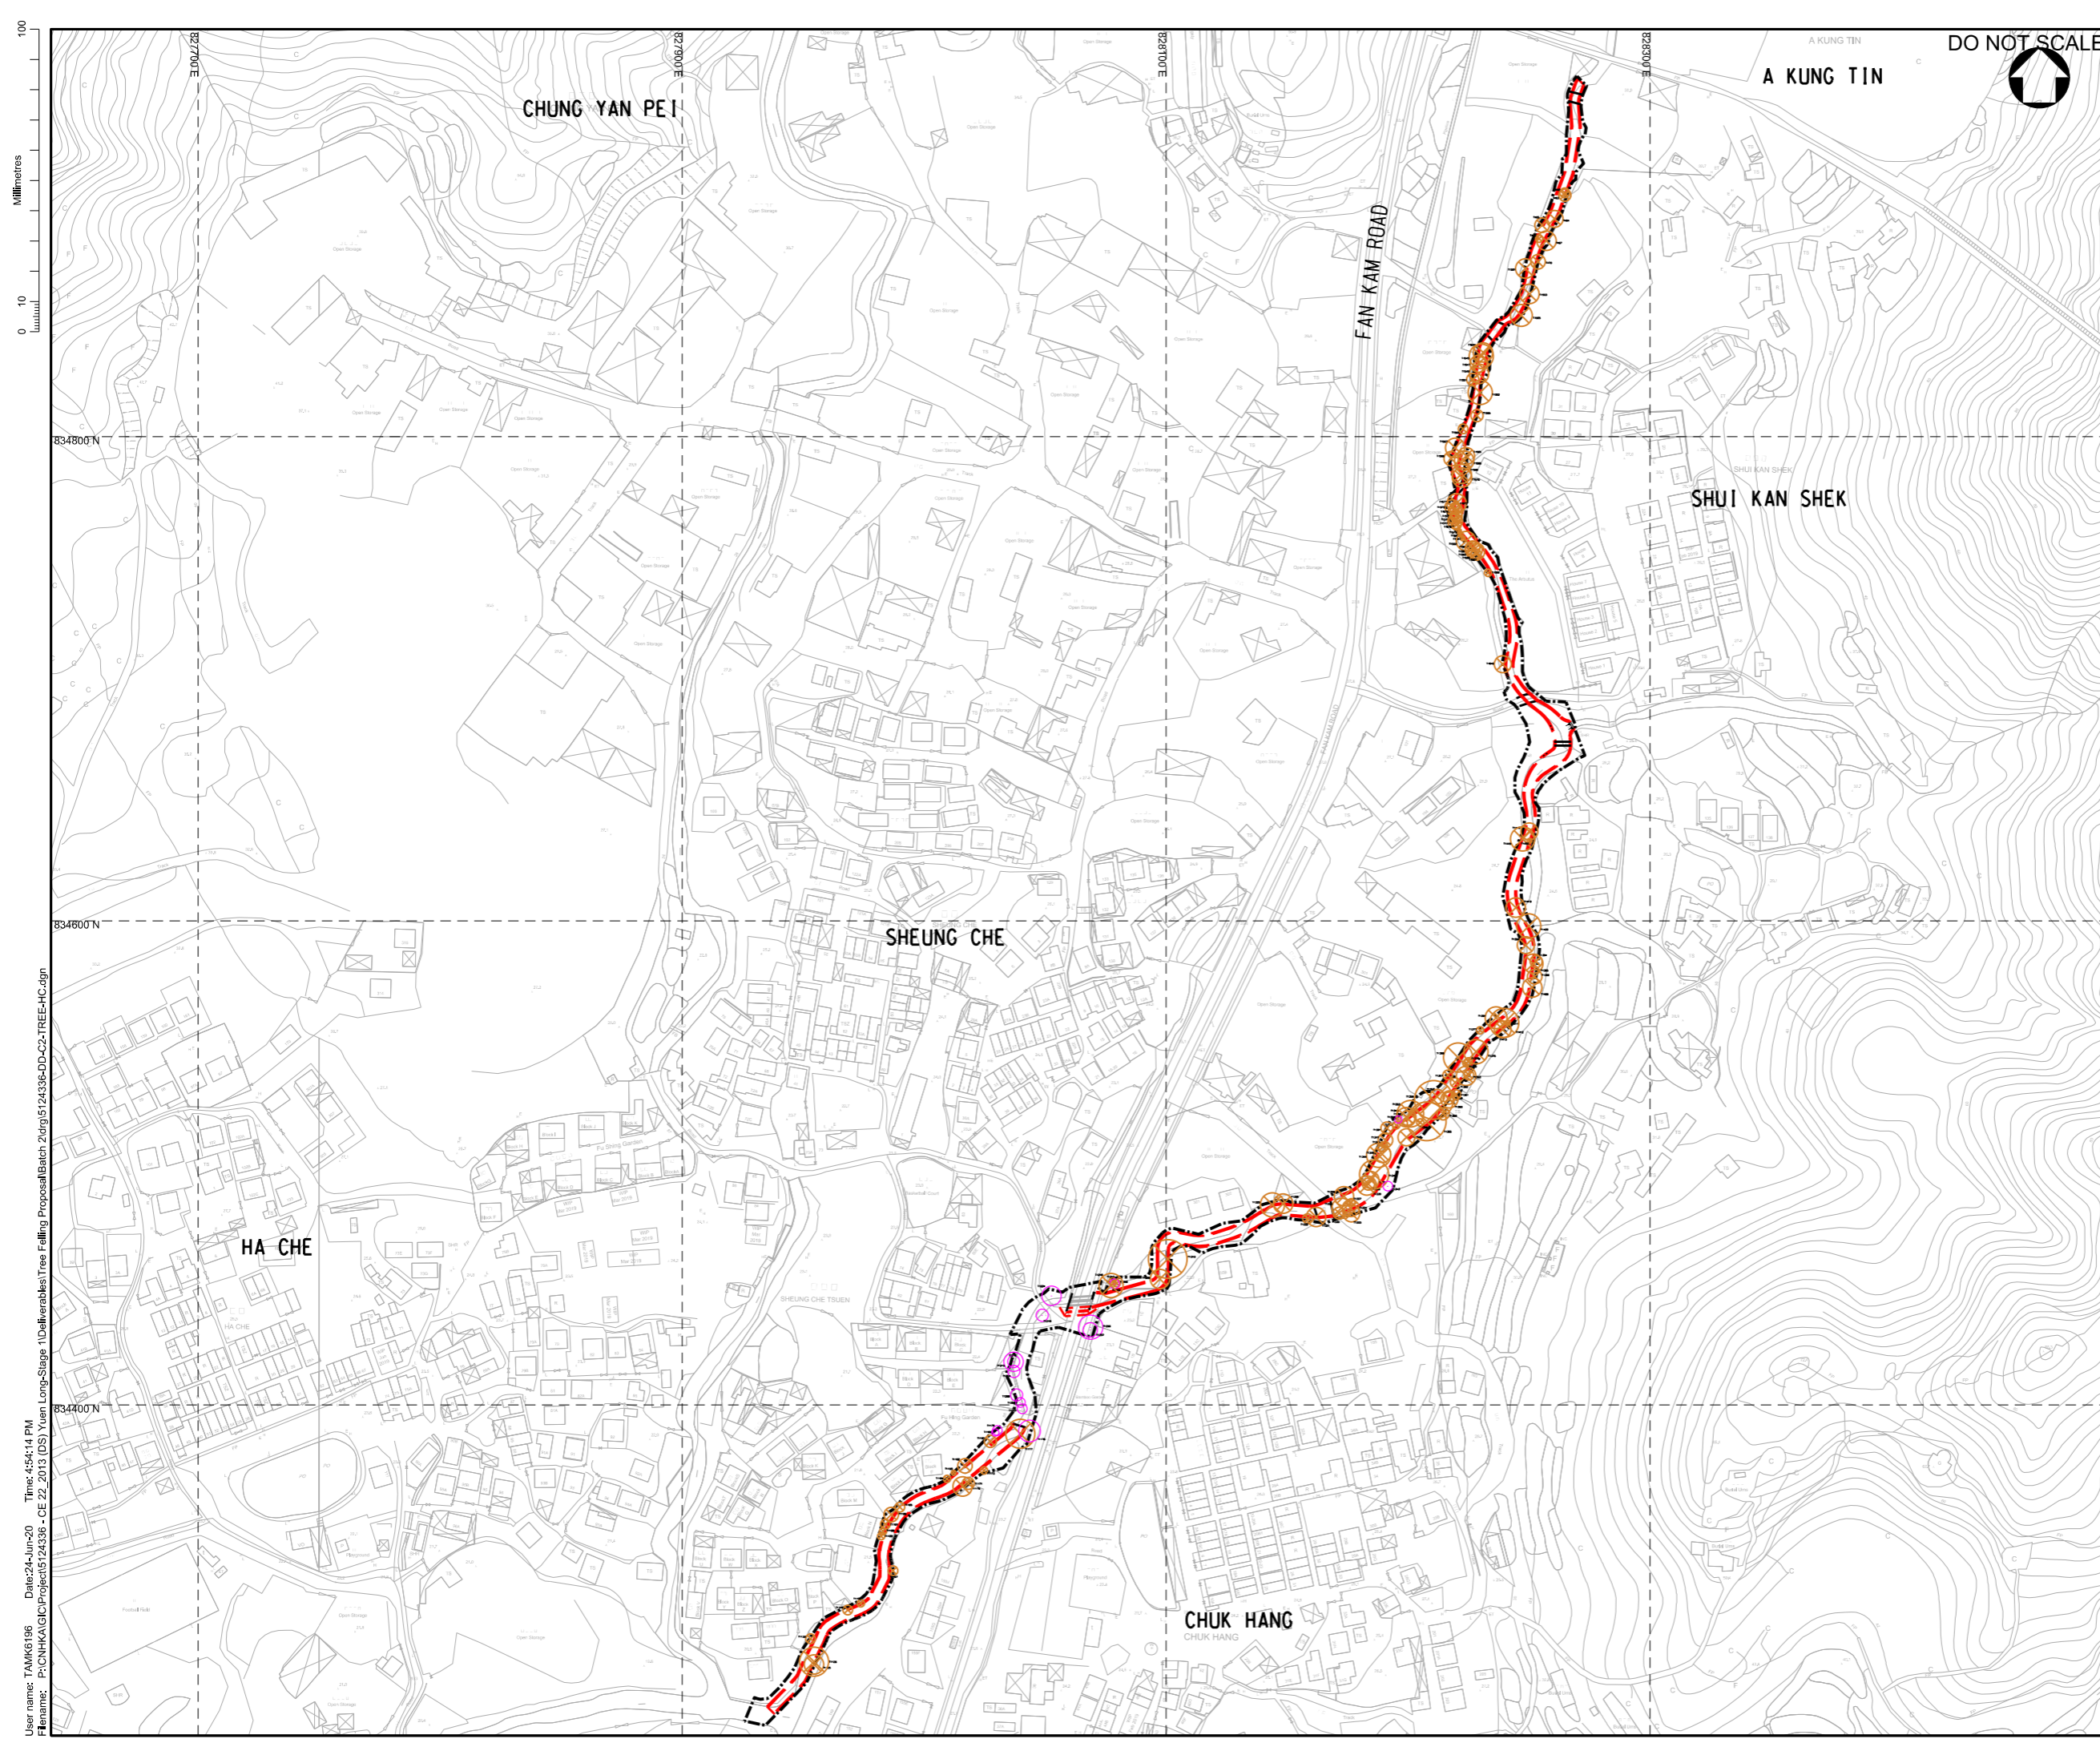

KEY PLAN  
N.T.S.

LEGEND:

- WORKS BOUNDARY
- RECTANGULAR CHANNEL
- DRAINAGE PIPE

PROPOSED TREATMENT:

- TREE TO BE RETAINED WITH TREE PROTECTION ZONE ALONG DRIPLINE
- TREE TO BE FELLED

Rev.	Date	Description	By	Chkd	App'd

Drawing Status: **DETAILED DESIGN**      Status:



Client: **渠務署**  
Drainage Services Department

Project Management Division



Project Title: **DRAINAGE IMPROVEMENT WORKS IN YUEN LONG STAGE 1 - INVESTIGATION, DESIGN AND CONSTRUCTION CE 22/2013 (DS)**

Drawing Title: **TREE TREATMENT PLAN - HA CHE**

Scale	Designed WSL	Drawn AC	Checked WCTT	Authorised WKML
1 : 1250				
Original Size	Date	Date	Date	Date
A1	JUN 2020	JUN 2020	JUN 2020	JUN 2020





Drawing Number: **5124336-DD-C2-TREE-HC**      Revision:

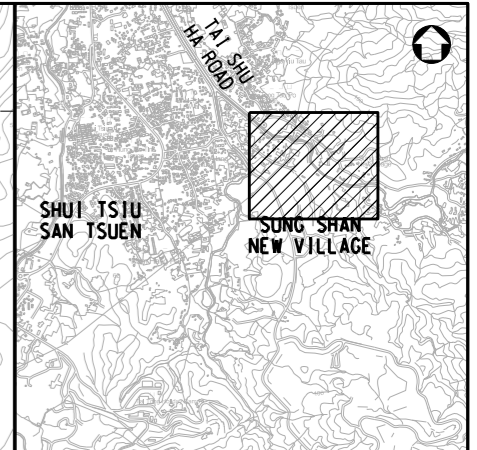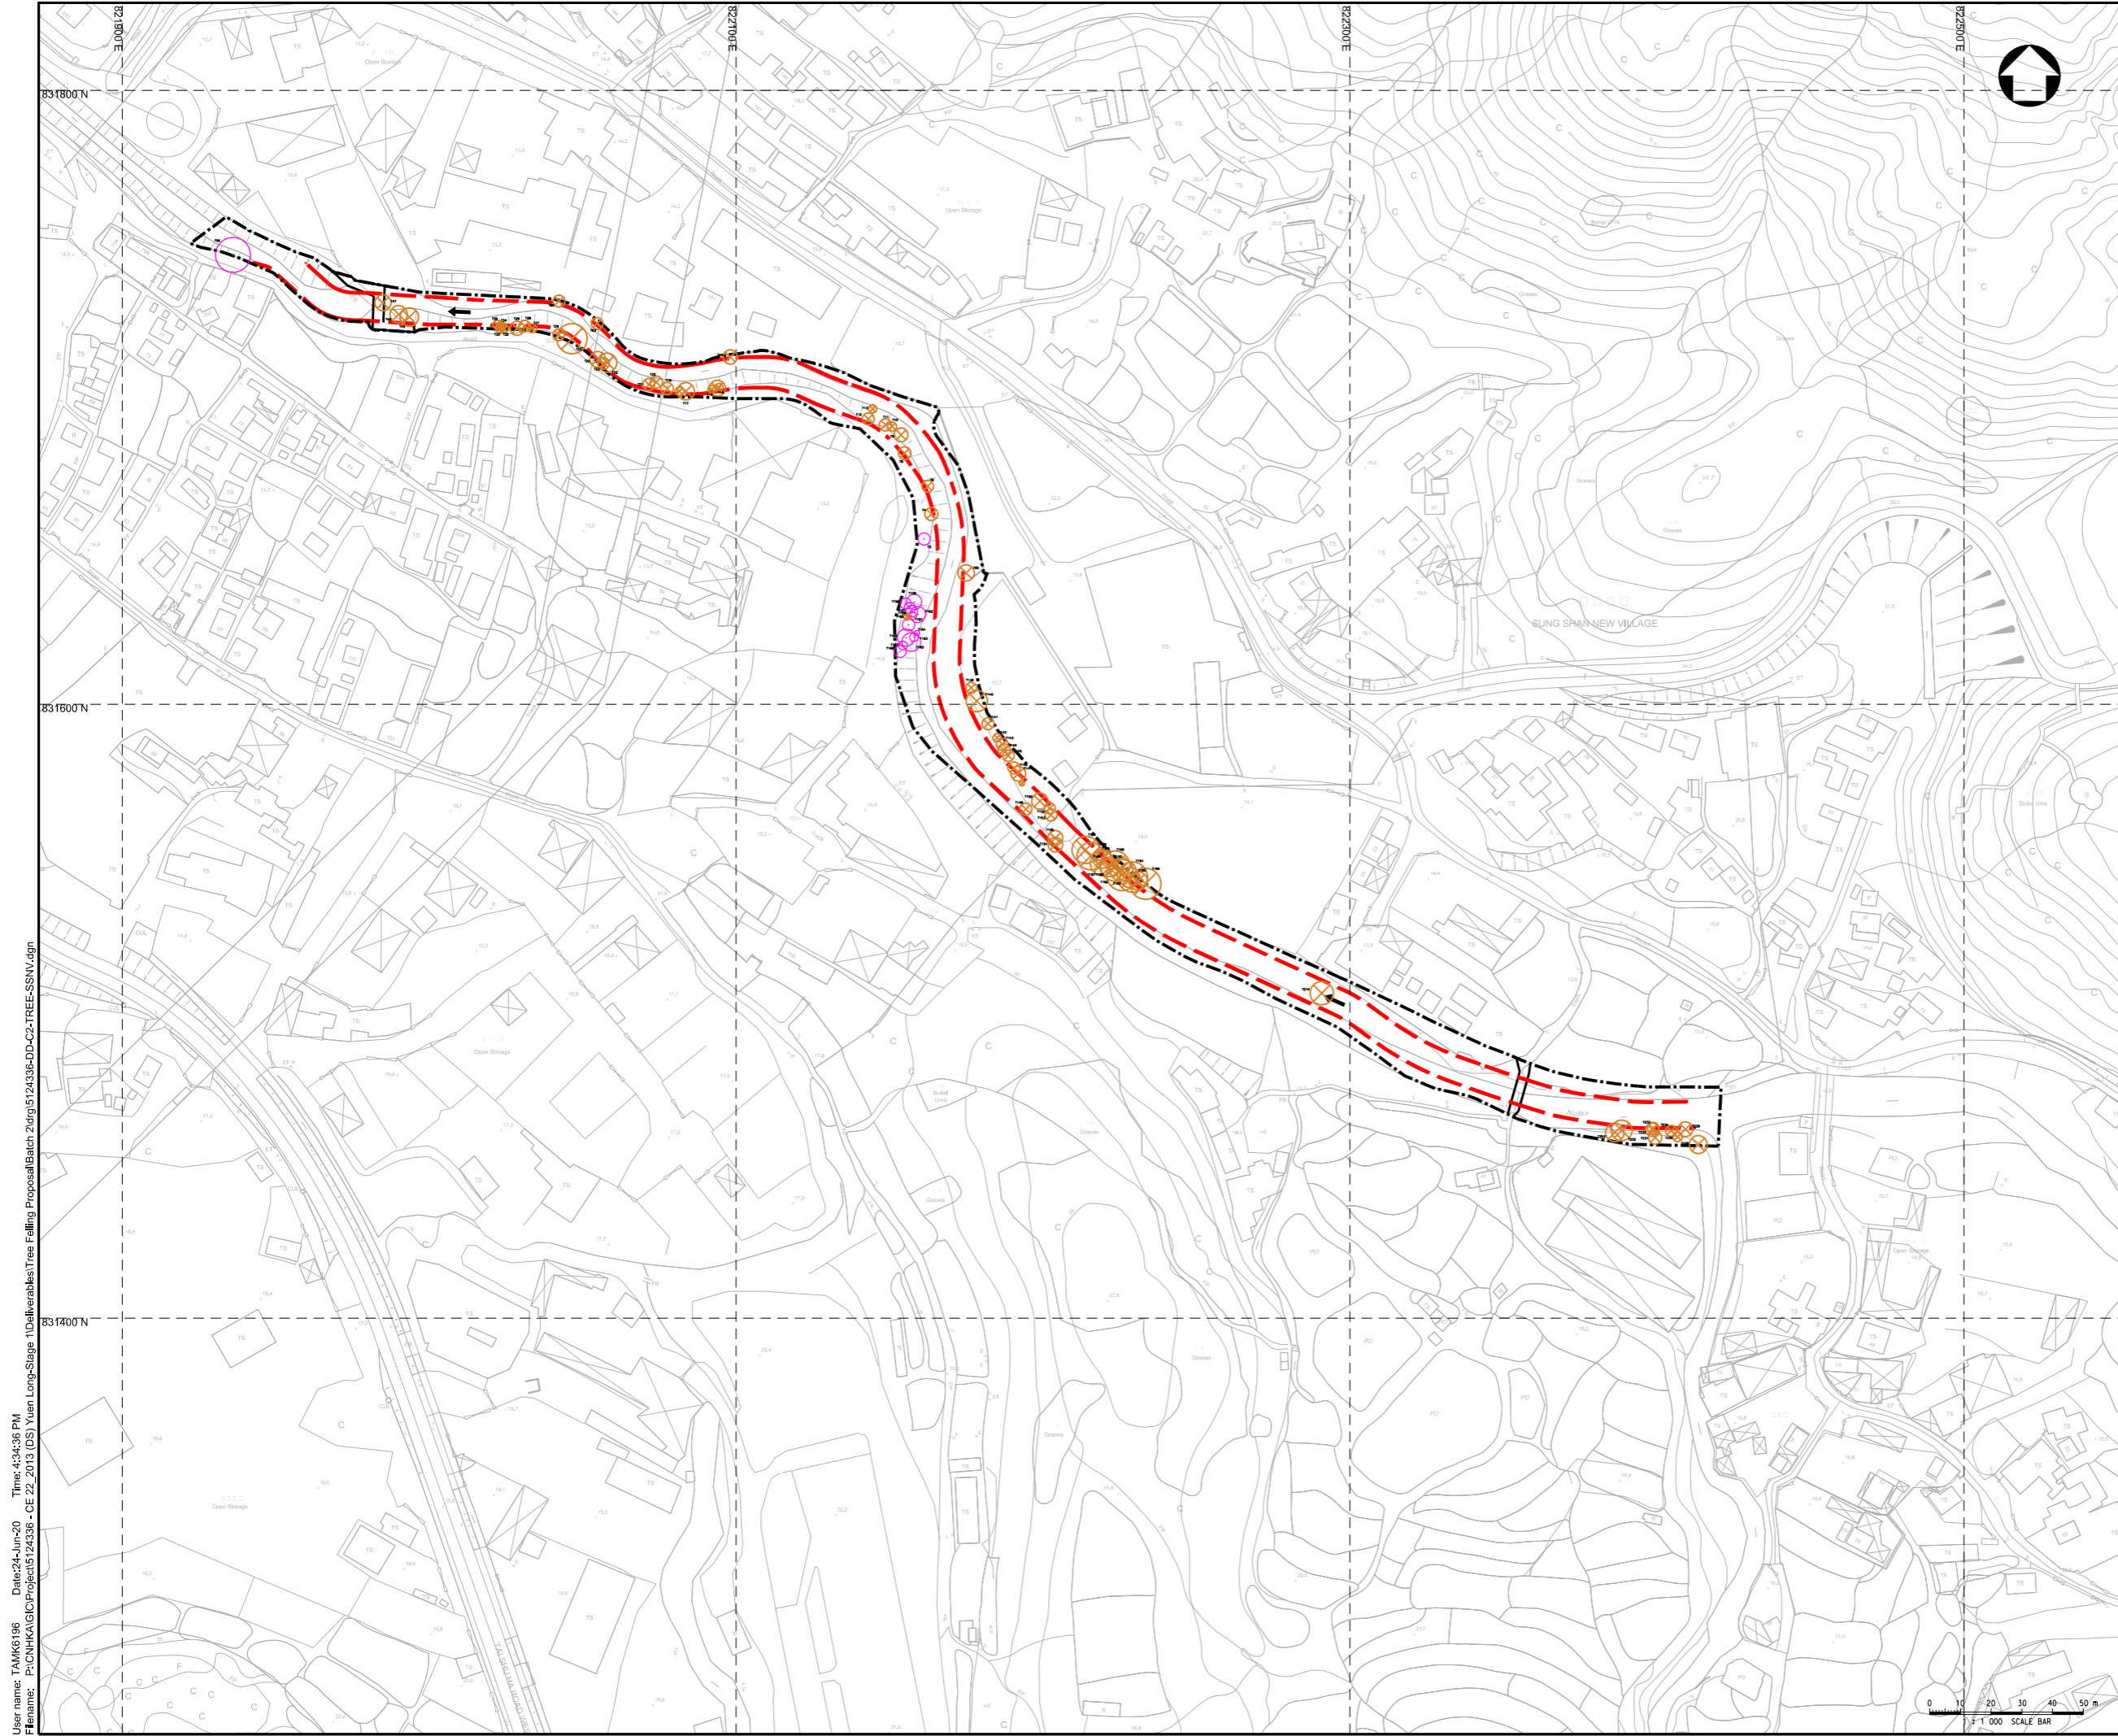User name: TANKS106    Date: 24-Jun-20    Time: 4:54:14 PM  
Filename: P:\CN\KALIC\Projects\5124336 - CE 22\_2013 (DS)\Yuen Long Stage 1\Deliverables\Tree Felling Proposal\Batch 2\drg\5124336-DD-C2-TREE-HC.dgn



**KEY PLAN**  
N.T.S.

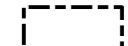**LEGEND:**

-  WORKS BOUNDARY
-  RECTANGULAR CHANNEL
- PROPOSED TREATMENT:**
-  TREE TO BE RETAINED WITH TREE PROTECTION ZONE ALONG DRIPLINE
-  TREE TO BE FELLED

Rev.	Date	Description	By	Chkd	App'd

Drawing Status	<b>DETAILED DESIGN</b>	Submitted
----------------	------------------------	-----------

**ATKINS**


渠務署  
Drainage Services Department  
工程管理部  
Project Management Division

Project Title  
**DRAINAGE IMPROVEMENT WORKS  
IN YUEN LONG STAGE 1 - INVESTIGATION,  
DESIGN AND CONSTRUCTION  
CE 22/2013 (DS)**

Drawing Title  
**TREE TREATMENT PLAN -  
SUNG SHAN NEW VILLAGE**



Scale	Designed	Drawn	Checked	Authorised
Original Size	Date	Date	Date	Date
1:1000	WSL	AC	WCCT	WKML
A1	JUN 2020	JUN 2020	JUN 2020	JUN 2020

Drawing Number	Revision
5124336-DD-C2-TREE-SSNV	-

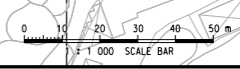

User name: TANK6196 Date: 24-Jun-20 Time: 4:34:36 PM  
Filename: P:\CN\KALIC\Project\5124336 - CE 22 2013 (DS) \Yuen Long Stage 1\Deliverables\Tree Felling\Proposal\Batch 2\drg\5124336-DD-C2-TREE-SSNV.dgn



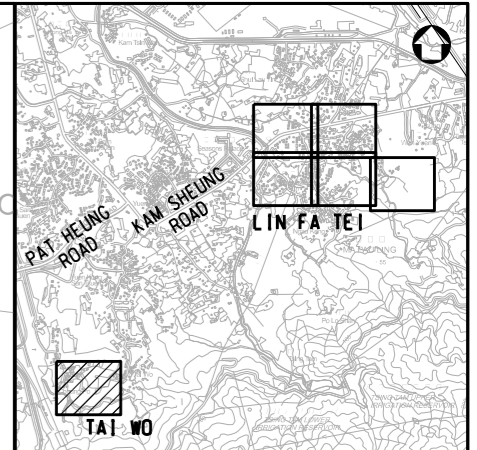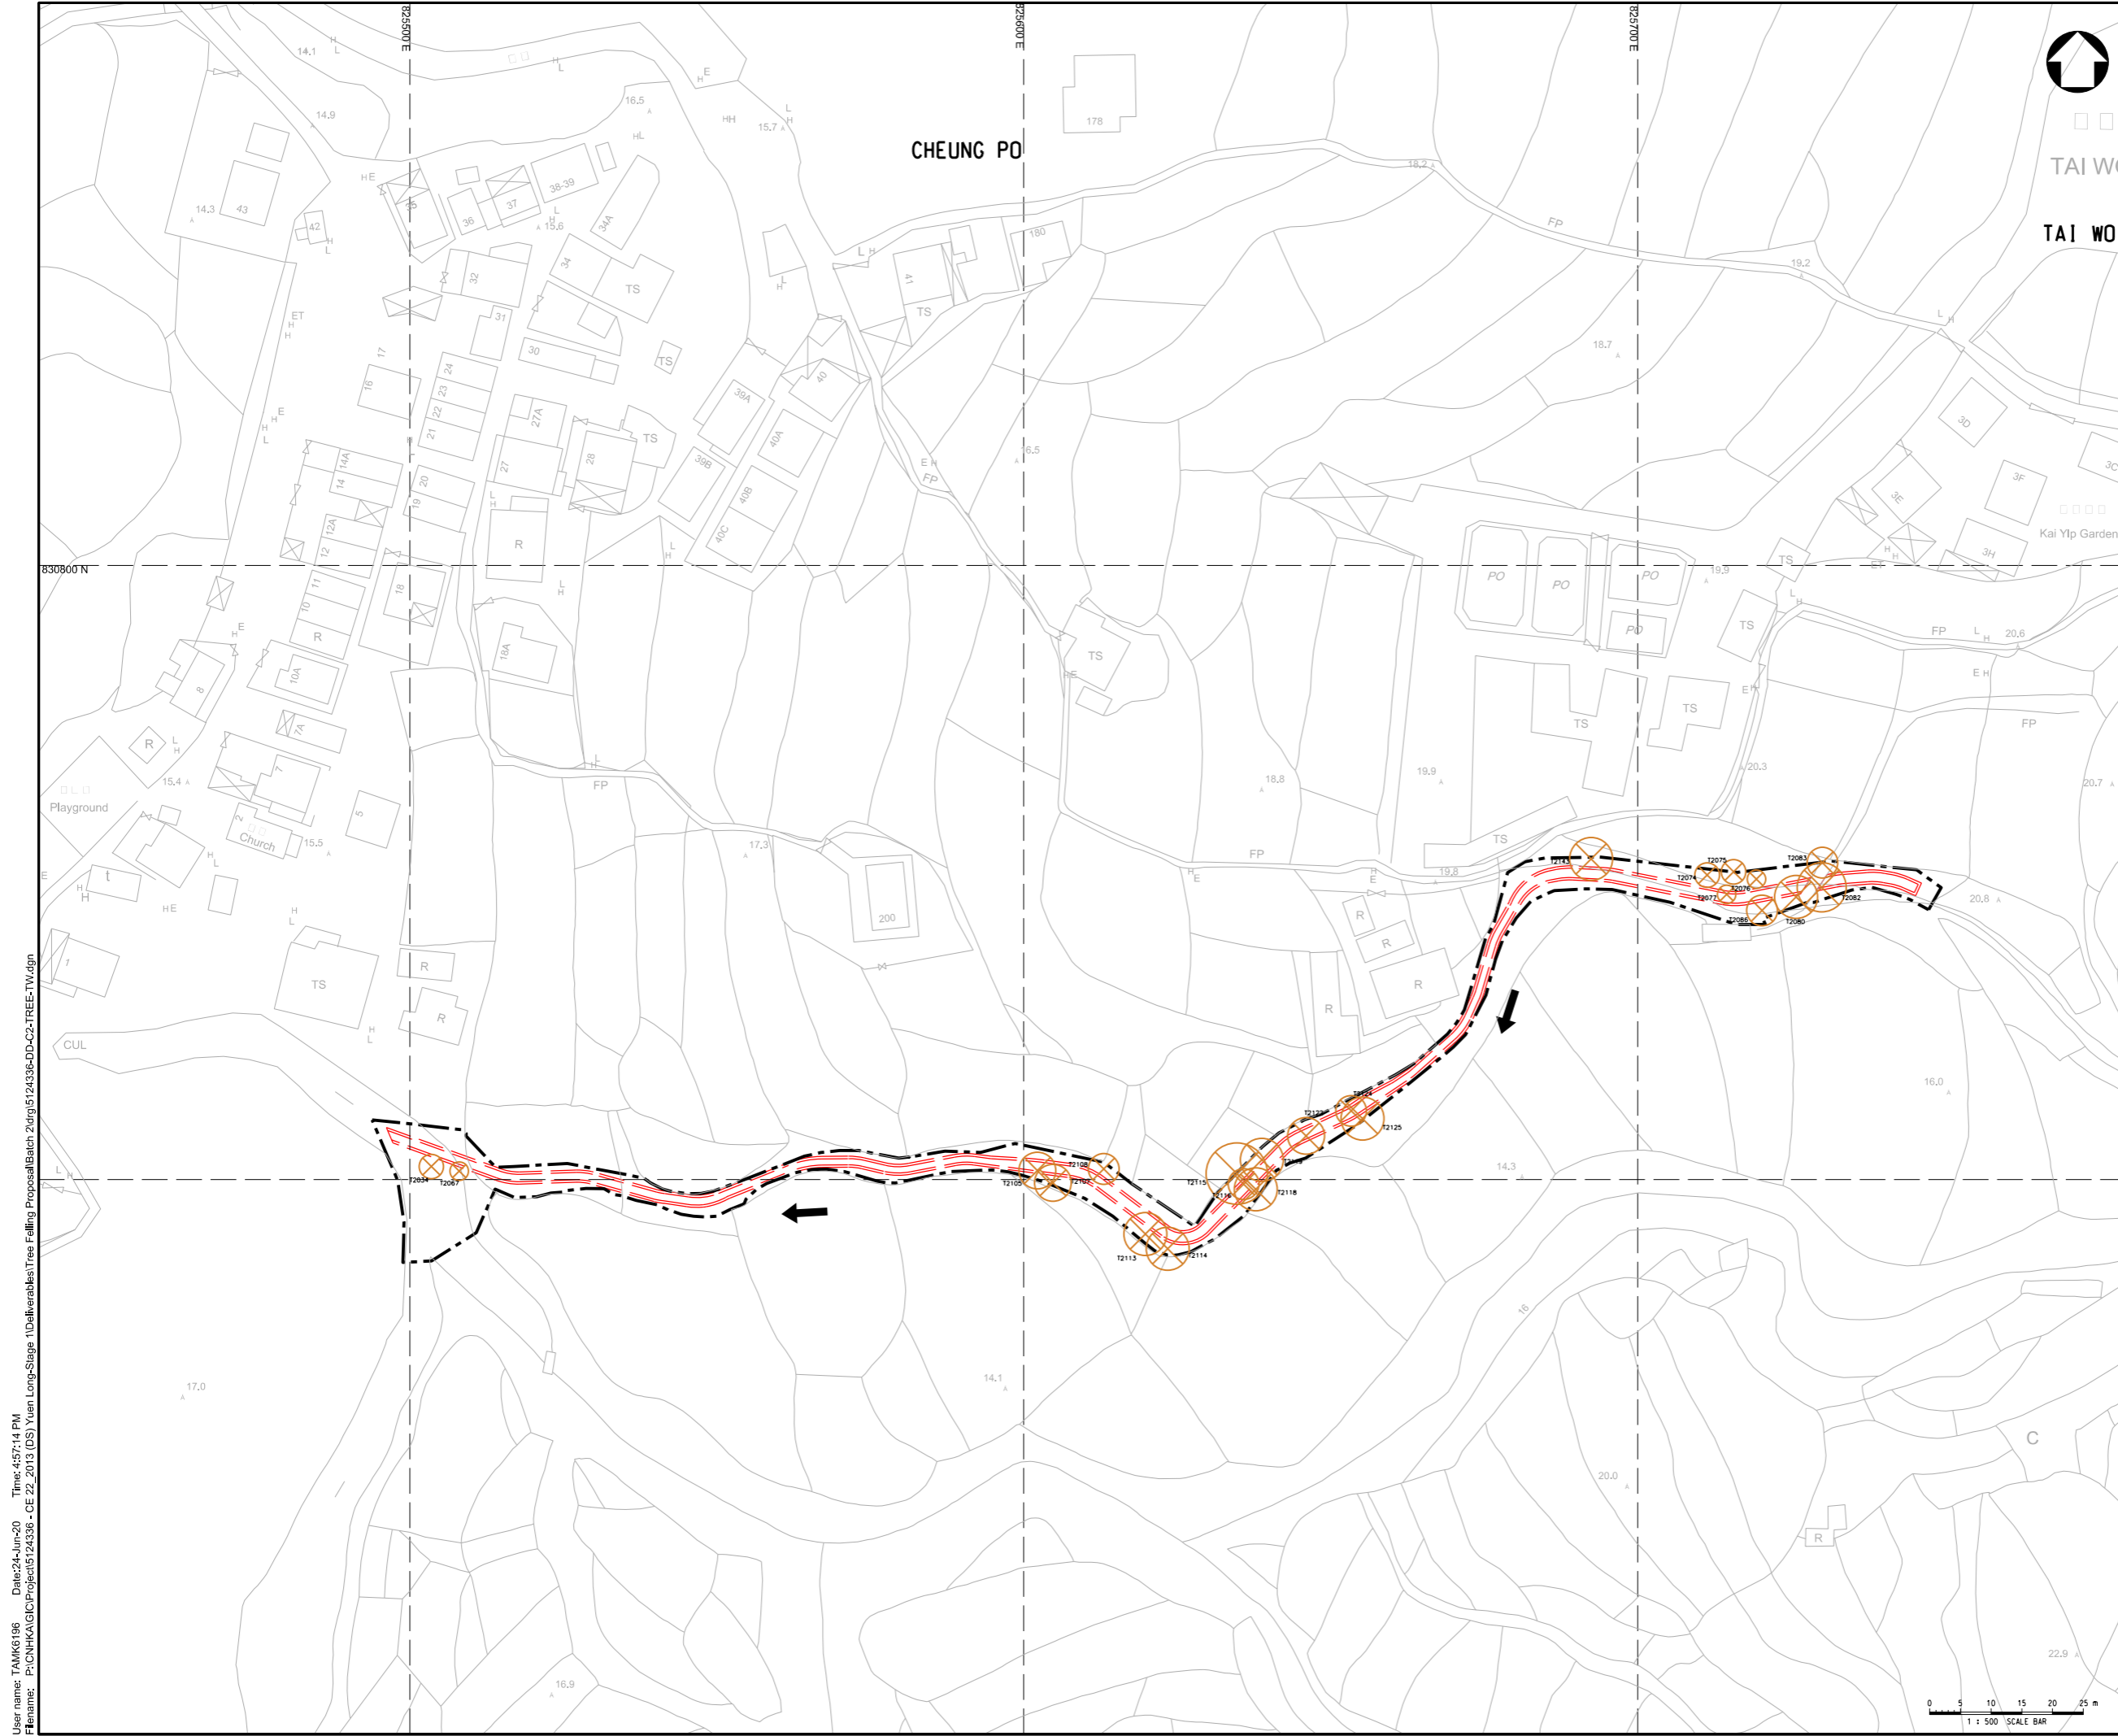

KEY PLAN  
N.T.S.

LEGEND:

- WORKS BOUNDARY
- RECTANGULAR CHANNEL
- TREE TO BE RETAINED WITH TREE PROTECTION ZONE ALONG DRIPLINE
- TREE TO BE FELLED

Rev.	Date	Description	By	Chkd	App'd

Drawing Status: **DETAILED DESIGN**      Status:



Client: **渠務署**  
Drainage Services Department  
Project Management Division


Project Title: **DRAINAGE IMPROVEMENT WORKS IN YUEN LONG STAGE 1 - INVESTIGATION, DESIGN AND CONSTRUCTION CE 22/2013 (DS)**

Drawing Title: **TREE TREATMENT PLAN - TAI WO**


Scale	Designed WSL	Drawn AC	Checked WCTT	Authorised WKML
1 : 500				
Original Size	Date	Date	Date	Date
A1	JUN 2020	JUN 2020	JUN 2020	JUN 2020

Drawing Number: **5124336-DD-C2-TREE-TW**      Revision: **-**


User name: TANKS196    Date: 24-Jun-20    Time: 4:57:14 PM  
Filename: P:\CN\K\A\GIC\Project\5124336 - CE 22\_2013 (DS)\uan Long Stage 1\Deliverables\Tree Felling\Proposal\Batch 2\drg\5124336-DD-C2-TREE-TW.dgn

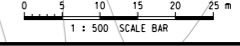

User name: TANK6196 Date: 24-Jun-20 Time: 4:56:05 PM  
 Filename: P:\CN\KKA\GIC\Project\5124336-CE 22-2013 (DS)\Yuen Long Stage 1\Deliverables\Tree Felling\Proposal\Batch 2\drg\5124336-DD-C2-TREE-LFT.dgn

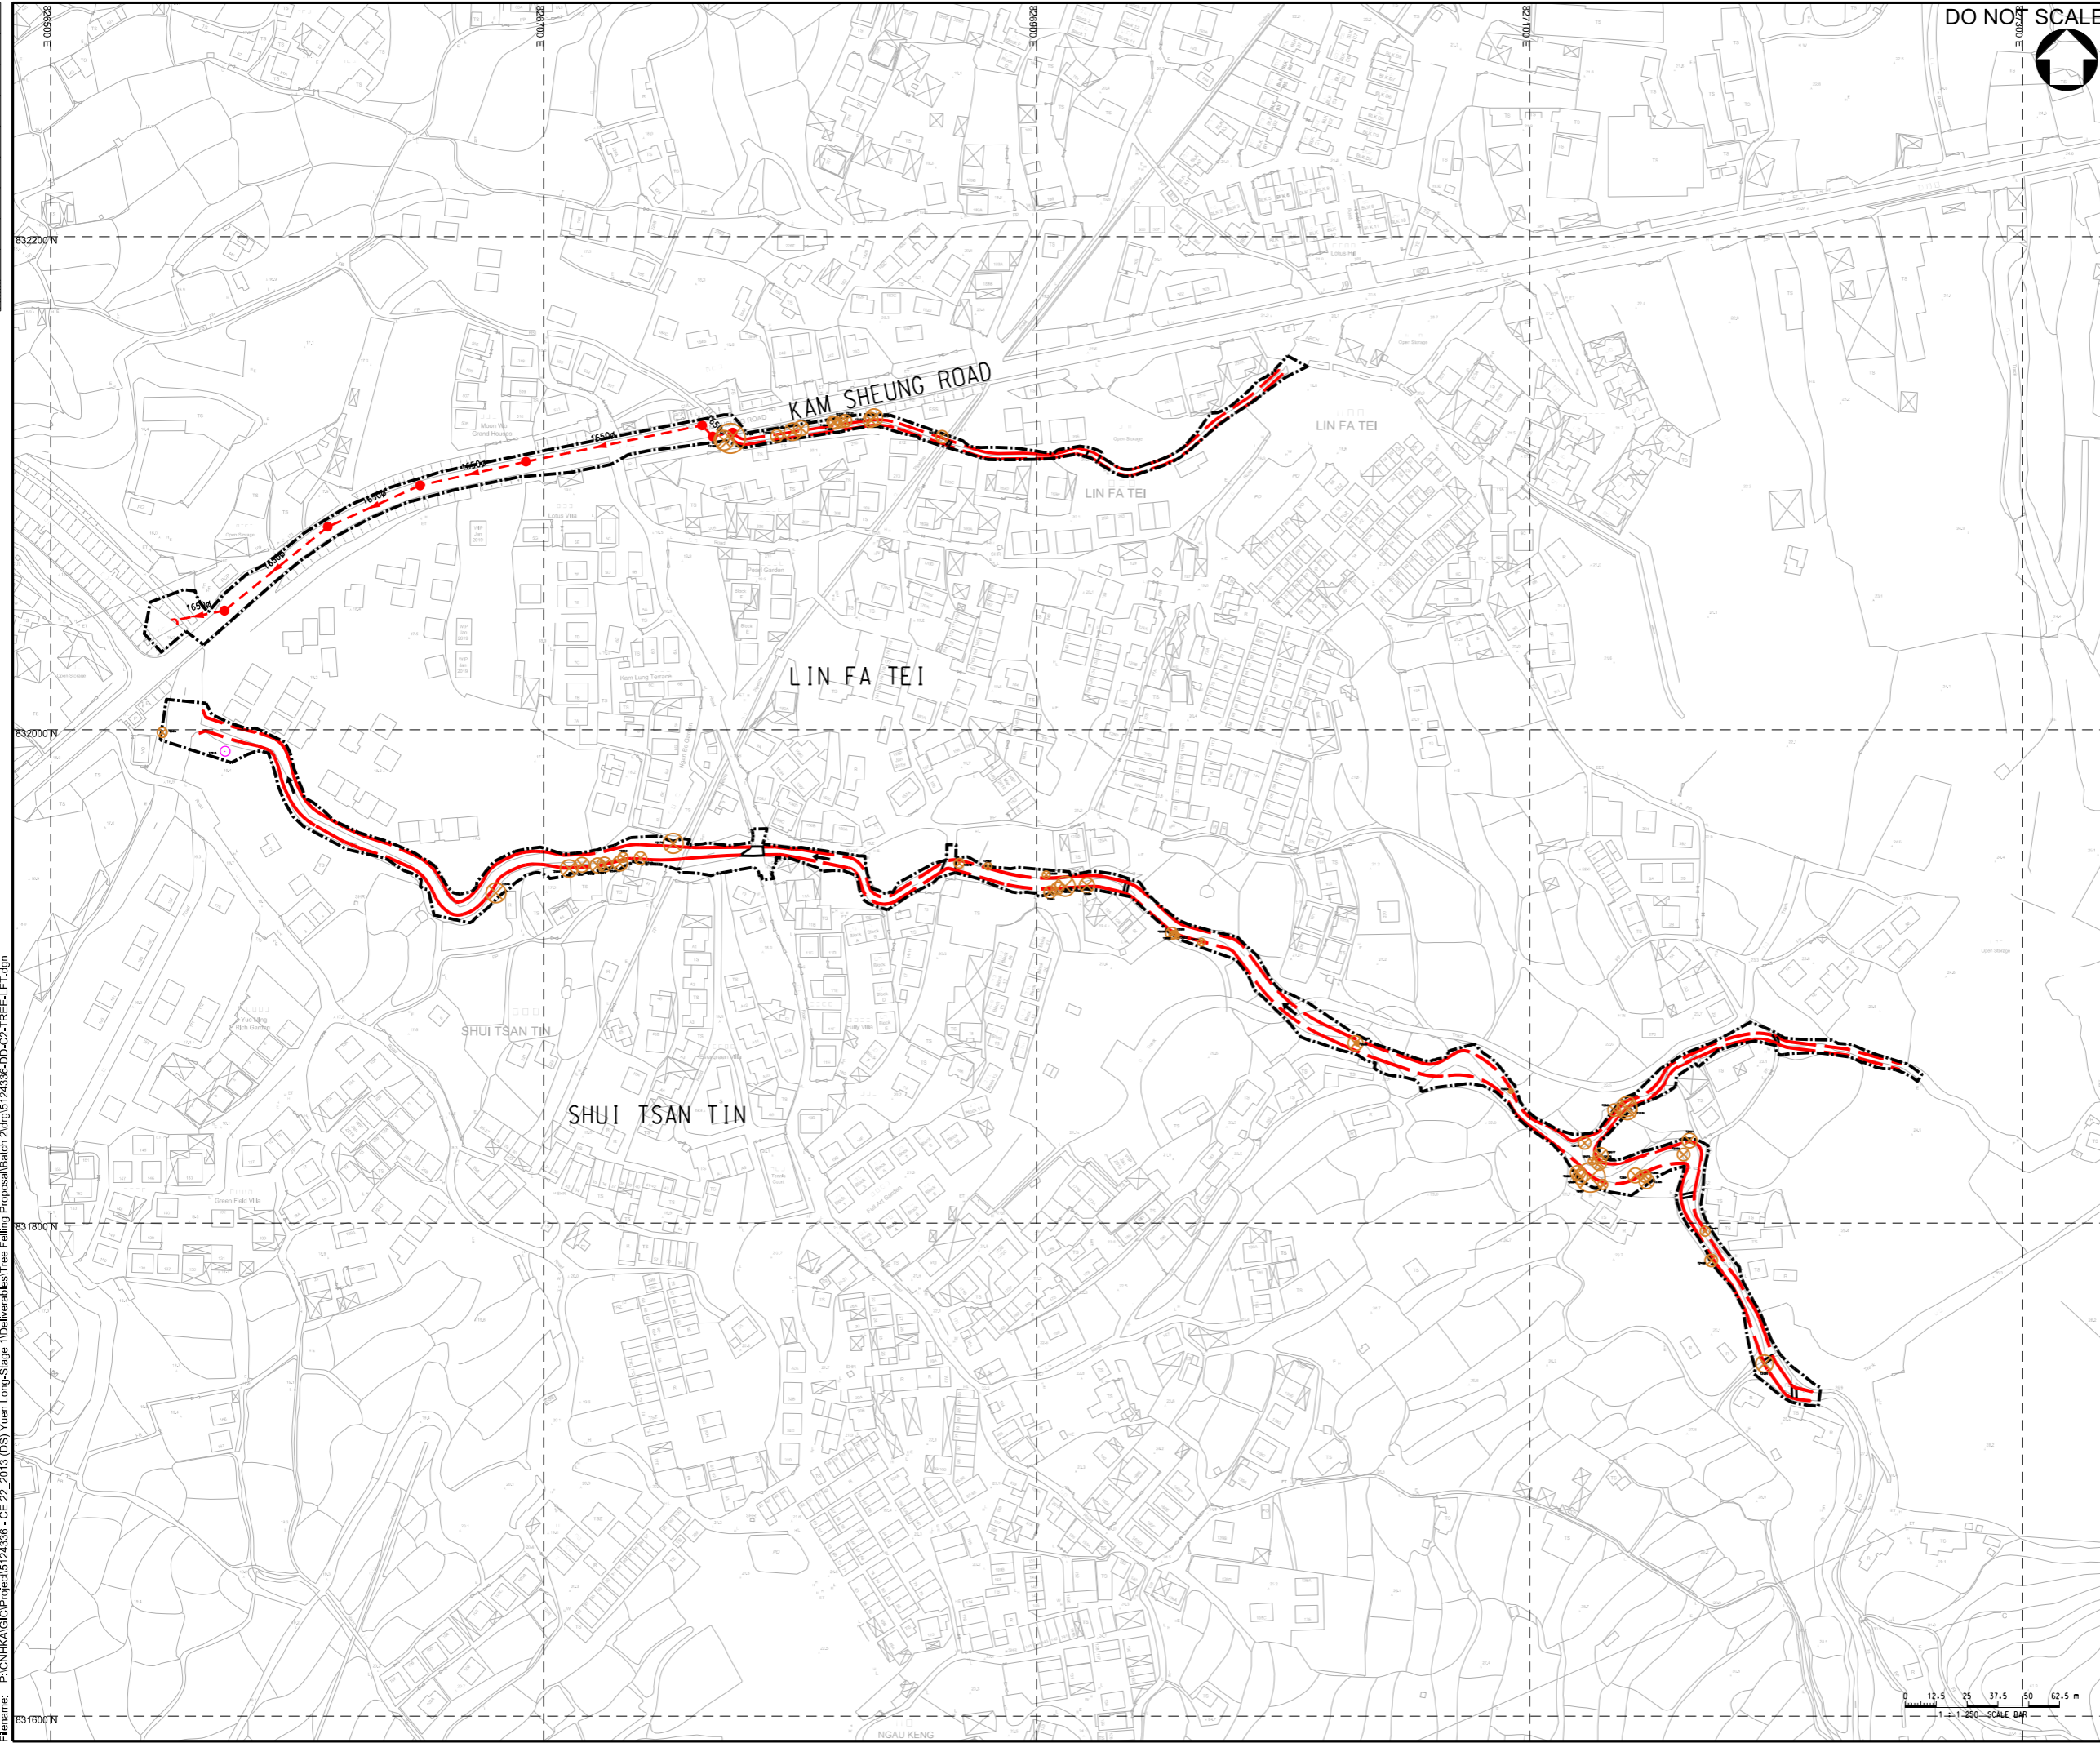

DO NOT SCALE

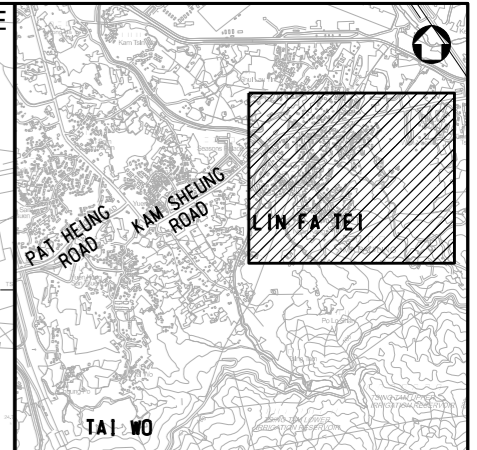

**KEY PLAN**  
N.T.S.

**LEGEND:**

- WORKS BOUNDARY
- RECTANGULAR CHANNEL
- DRAINAGE PIPE

**PROPOSED TREATMENT:**

- TREE TO BE RETAINED WITH TREE PROTECTION ZONE ALONG DRIPLINE
- TREE TO BE FELLED

Rev.	Date	Description	By	Chkd	App'd

Drawing Status: **DETAILED DESIGN**      Status:



Client: 渠務署  
 Drainage Services Department  
 工程管理部  
 Project Management Division

Project Title: **DRAINAGE IMPROVEMENT WORKS  
 IN YUEN LONG STAGE 1 - INVESTIGATION,  
 DESIGN AND CONSTRUCTION  
 CE 22/2013 (DS)**

Drawing Title: **TREE TREATMENT PLAN -  
 LIN FA TEI**

Scale	Designed WSL	Drawn AC	Checked WCTT	Authorised WKML
1 : 1250				
Original Size	Date	Date	Date	Date
A1	JUN 2020	JUN 2020	JUN 2020	JUN 2020

Drawing Number: **5124336-DD-C2-TREE-LFT**      Revision: -

