


DO NOT SCALE

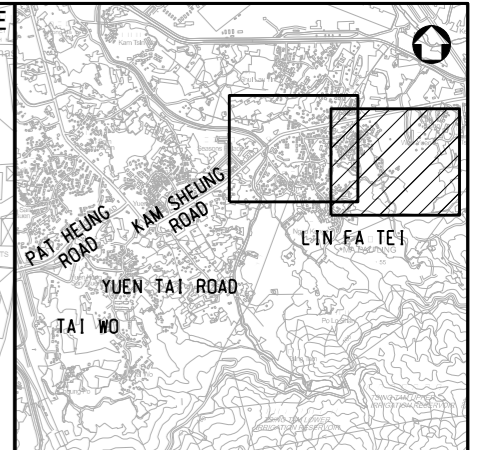

KEY PLAN  
N.T.S.

NOTES:

1. FOR GENERAL NOTES AND LEGEND REFER TO DRAWING 5124336-GLP-OE-0002.

Rev.	Date	Description	By	Chkd	App'd
D	DEC 20	FOURTH ISSUE	WSL	WCTT	WKML
C	MAY 20	THIRD ISSUE	WSL	WCTT	WKML
B	NOV 14	SECOND ISSUE	MW	TT	JC
A	FEB 14	FIRST ISSUE	WW	TT	JC

Detailed Design



渠務署  
Drainage Services Department



工程管理部  
Project Management Division

DRAINAGE IMPROVEMENT WORKS  
IN YUEN LONG STAGE 1 - INVESTIGATION,  
DESIGN AND CONSTRUCTION  
CE 22/2013 (DS)

PROPOSED DRAINAGE WORKS  
AT LIN FA TEI - OPTION 1  
(SHEET 1 OF 2)

Scale	Designed	Drawn	Checked	Authorised
1 : 2000	KC	WW	TT	JC
Original Size	Date	Date	Date	Date
A3	MAR 2014	MAR 2014	MAR 2014	MAR 2014

5124336-GLP-OE-1051 D

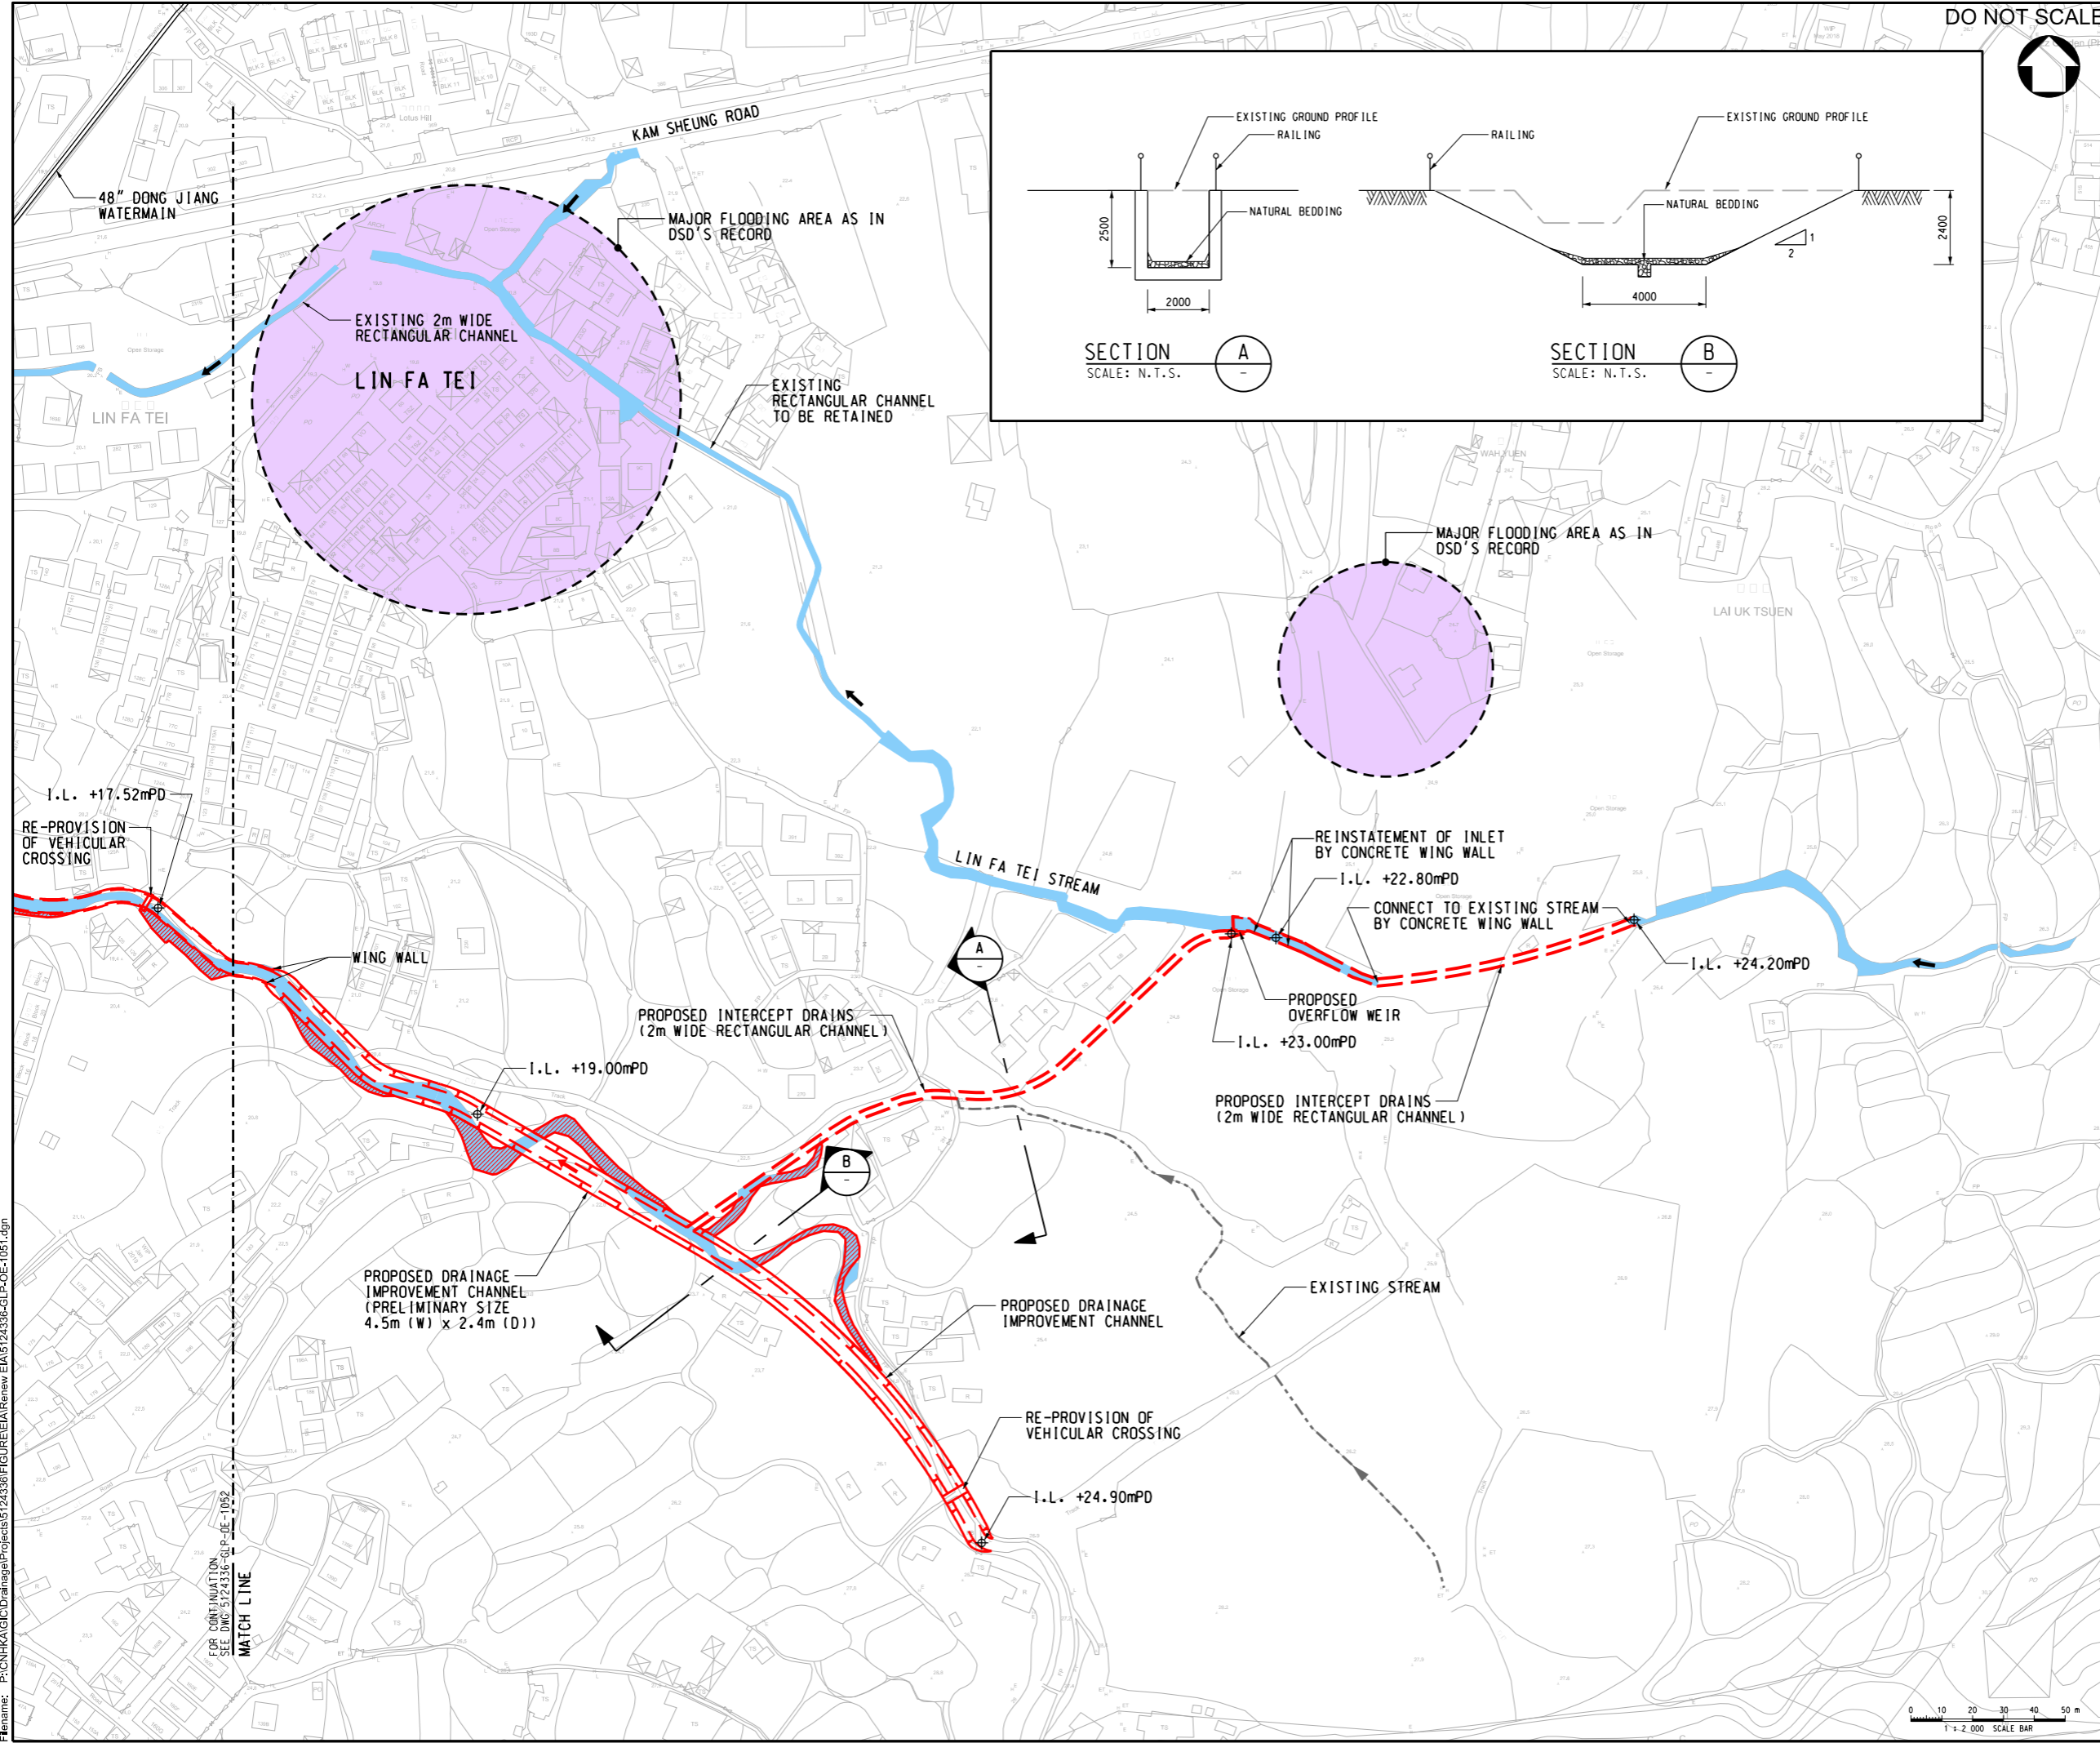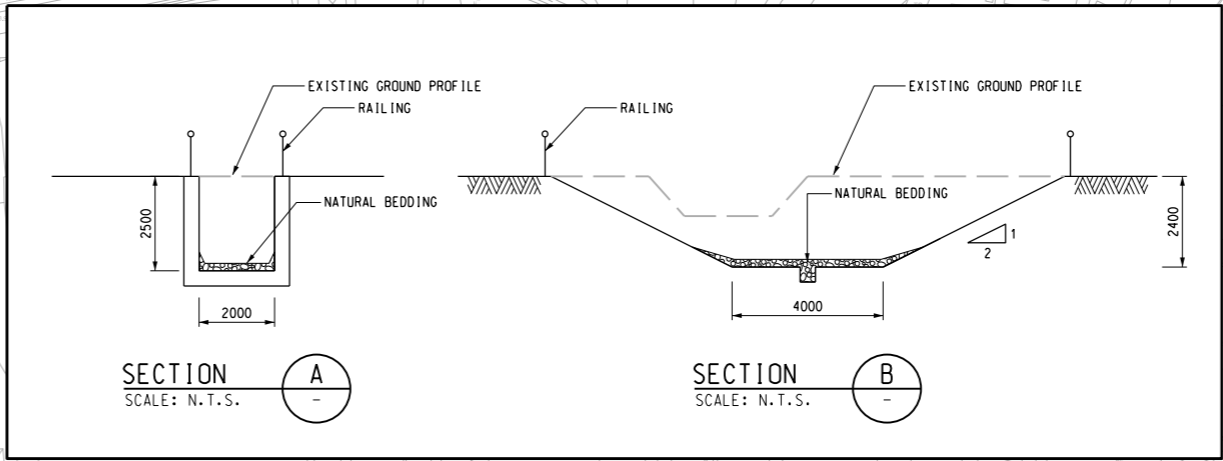

User name: TANK6196 Date: 12/29/2020 Time: 2:53:05 PM  
Filename: P:\CN\KAC\Drainage\Projects\5124336\GLP-OE-1051.dgn

FOR CONTINUATION  
SEE Dwg 5124336-GLP-OE-1052  
MATCH LINE

