


DO NOT SCALE

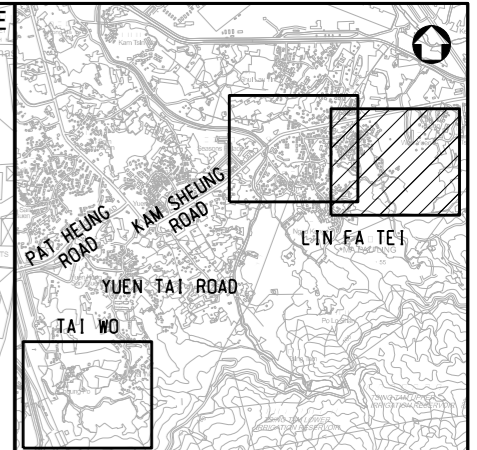

KEY PLAN
N.T.S.

NOTES:

- 1. FOR GENERAL NOTES AND LEGEND REFER TO DRAWING 5124336-GLP-OE-0002.

Rev.	Date	Description	By	Chkd	App'd
D	DEC 20	FOURTH ISSUE	WSL	WCTT	WKML
C	MAY 20	THIRD ISSUE	WSL	WCTT	WKML
B	NOV 14	SECOND ISSUE	MW	TT	JC
A	MAR 14	FIRST ISSUE	WW	TT	JC

Drawing Status: **DETAILED DESIGN**

ATKINS

渠務署
Drainage Services Department




工程管理部
Project Management Division

Project Title:
**DRAINAGE IMPROVEMENT WORKS
IN YUEN LONG STAGE 1 - INVESTIGATION,
DESIGN AND CONSTRUCTION
CE 22/2013 (DS)**

Drawing Title:
**PROPOSED DRAINAGE WORKS
AT LIN FA TEI - OPTION 2
(SHEET 1 OF 2)**

Scale	Designed	Drawn	Checked	Authorised
1 : 2000	KC	WW	TT	JC
Original Size	Date	Date	Date	Date
A3	MAR 2014	MAR 2014	MAR 2014	MAR 2014

Drawing Number: **5124336-GLP-OE-1055** Revision: **D**

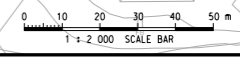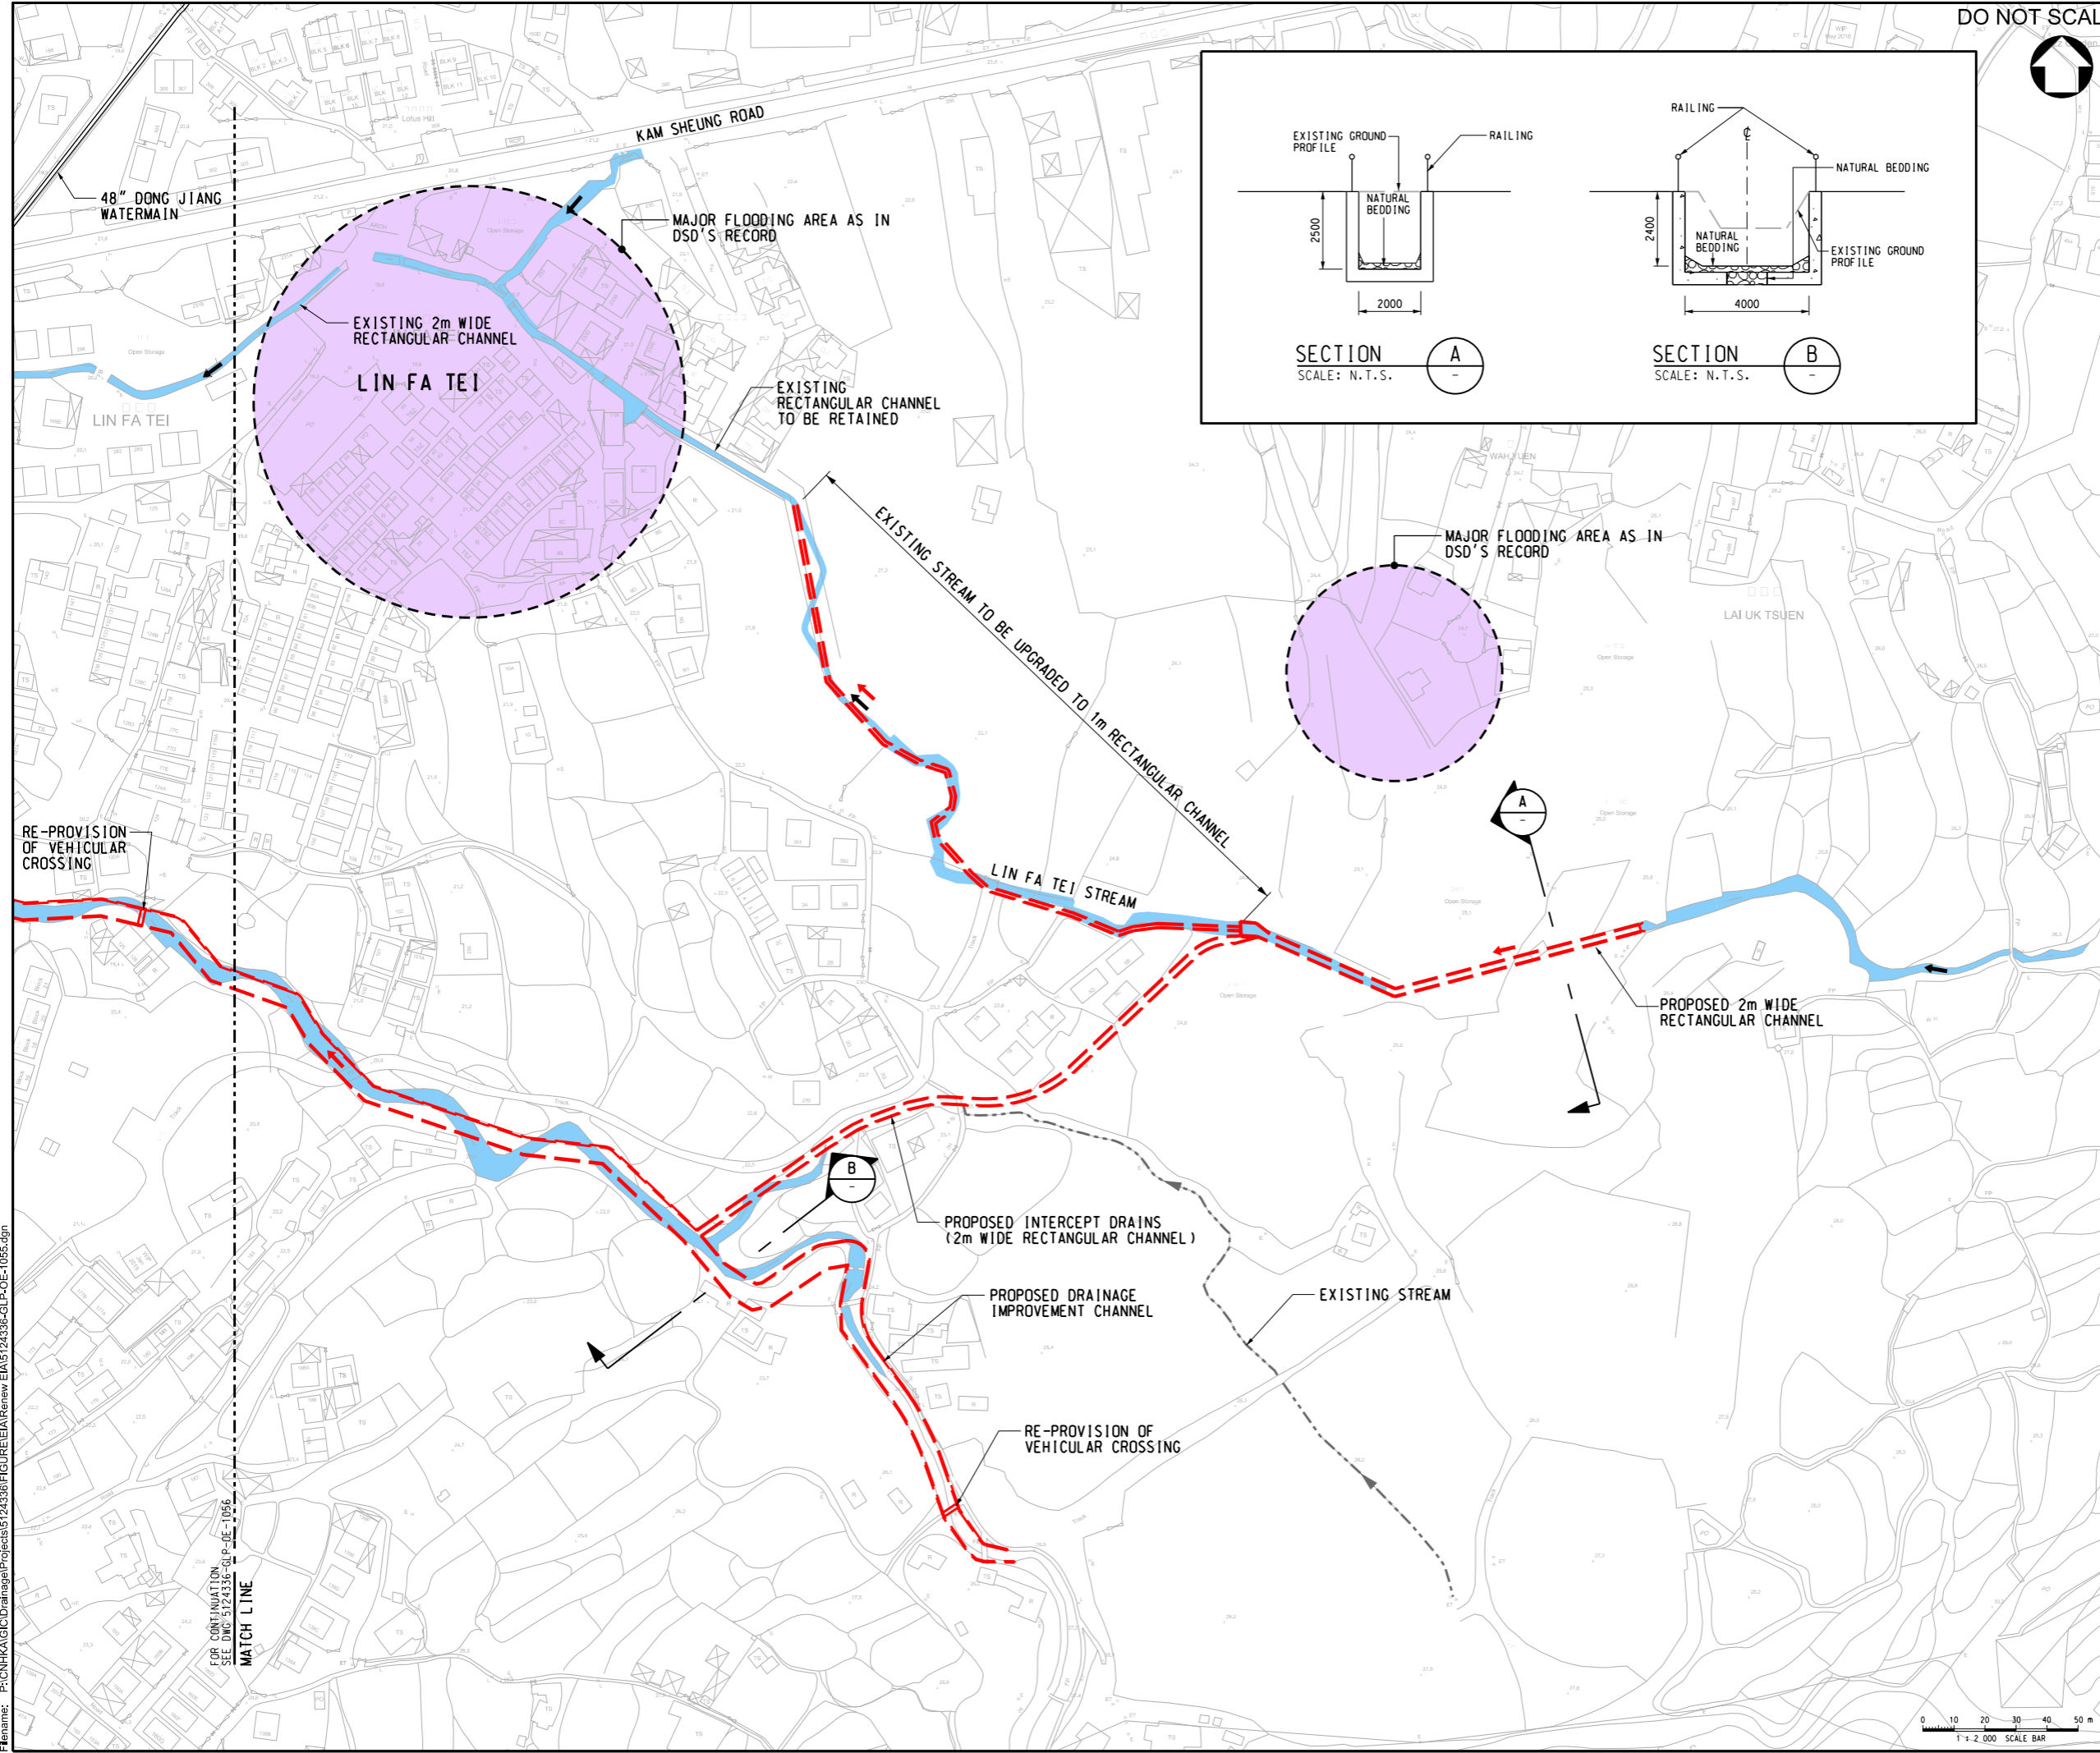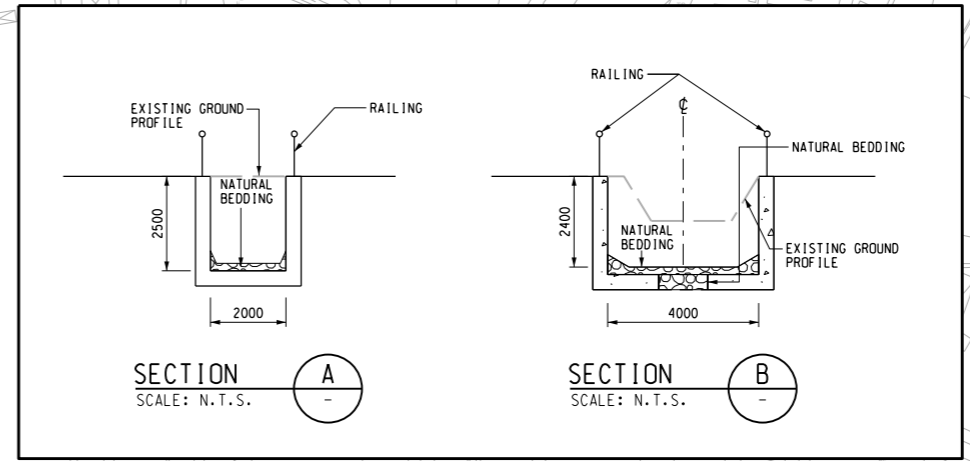

User name: TANK6196 Date: 12/29/2020 Time: 2:55:08 PM
Filename: P:\CN\KAC\Drainage\Projects\5124336\FIGURE\EA\Renew\EA\5124336-GLP-OE-1055.dgn

FOR CONTINUATION
SEE Dwg 5124336-GLP-OE-1056
MATCH LINE