





NOTE:

1. REFER TO DRAWING NO. 400171/B&V/LAY/003 & 004 FOR SECTIONS OF TIDAL BARRIERS AND FOREBAY.

LEGEND:

-  CHANNEL WIDENING WORKS
-  CHANNEL DEEPENING WORKS
-  GROUND LEVELING WORKS

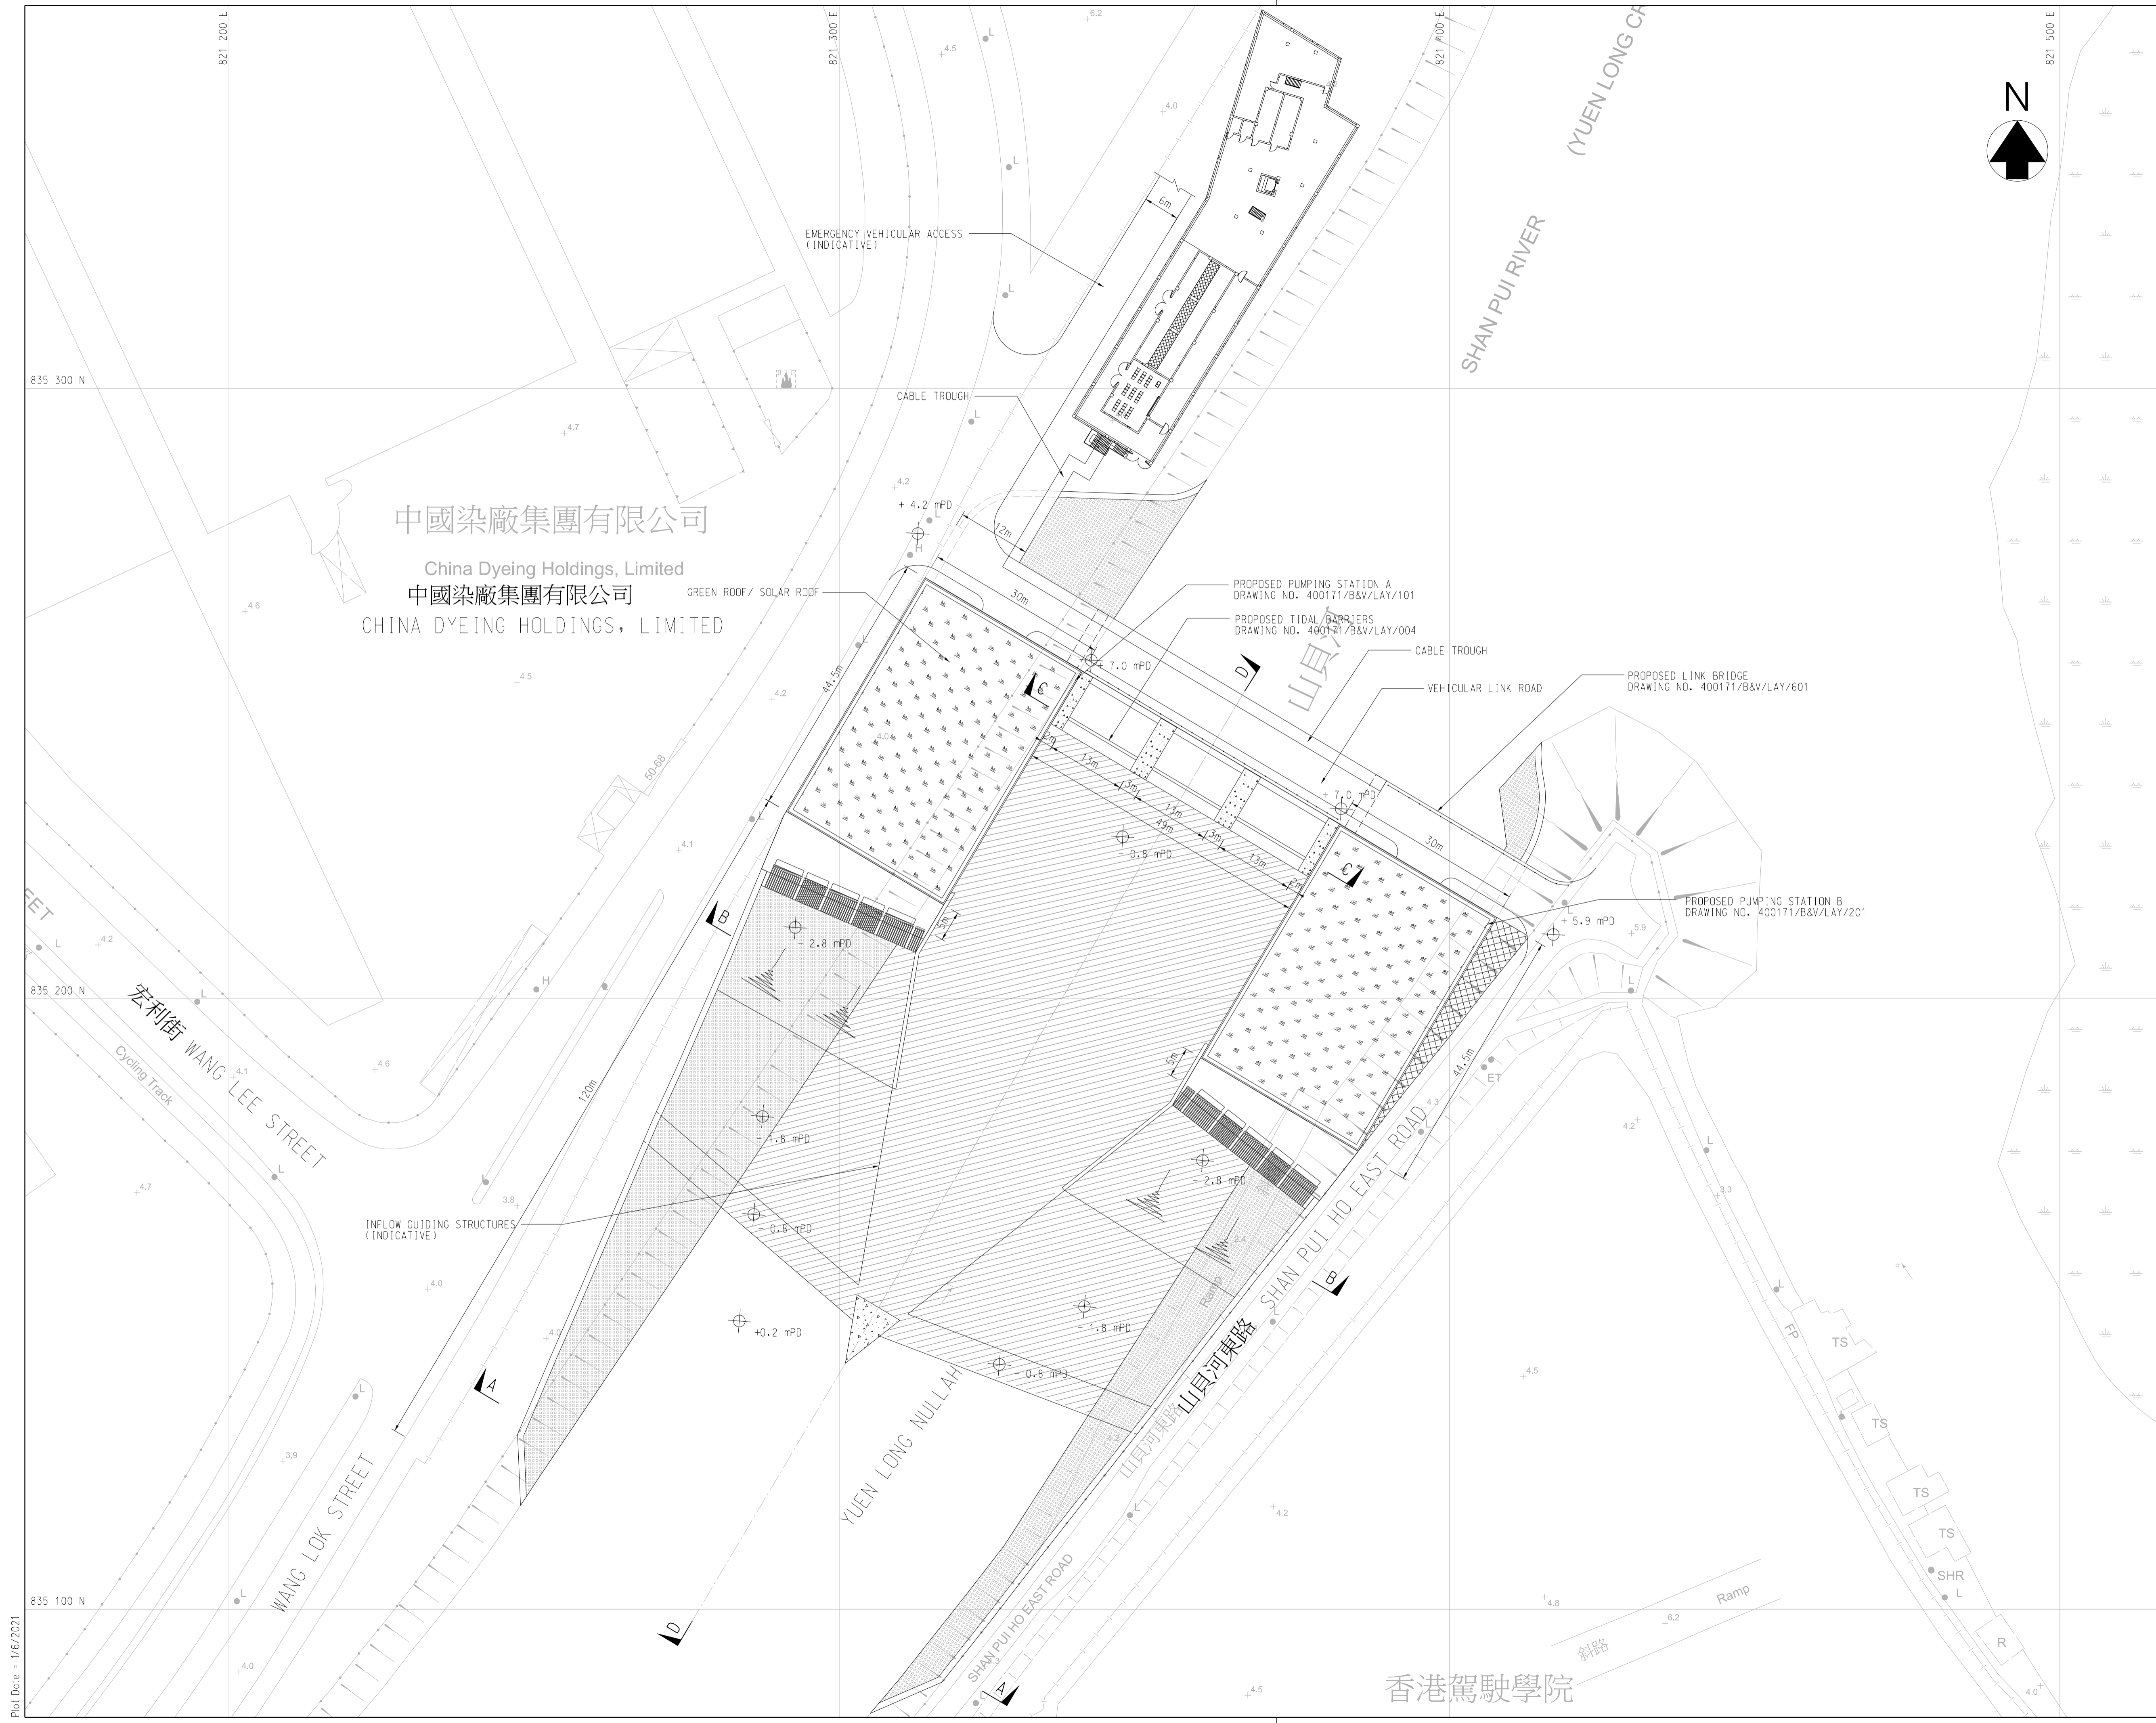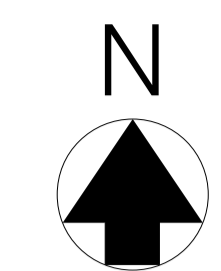

Revision	Date	Description			Initial
		Designed	Checked	Drawn	
Initial	SNG	CKW	SZ	CKW	
Date	JAN2020	JAN2020	JAN2020	JAN2020	JAN2020

Contract no. CE 93/2017 (DS)

Contract title
YUEN LONG BARRAGE SCHEME – INVESTIGATION, DESIGN AND CONSTRUCTION

Drawing title
LAYOUT PLAN OF PROPOSED BARRAGE

Drawing no. **FIGURE 1.2** Revision -

Scale A3 1 : 1000

 香港特別行政區政府渠務署
THE GOVERNMENT OF THE HONG KONG
SPECIAL ADMINISTRATIVE REGION
DRAINAGE SERVICES DEPARTMENT

 BLACK & VEATCH HONG KONG LIMITED
博威工程顧問有限公司