

**NOTE:**  
 1. REFER TO DRAWING NO. 400171/B&V/LAY/501 & 502 FOR SECTIONS OF REVITALISATION WORKS IN YUEN LONG NULLAH

- LEGEND:**
- CONSTRUCTION OF BARRAGE
  - REVITALIZATION OF EXISTING NULLAH
  - CONSTRUCTION OF PARAPET WALLS
  - MODIFICATION OF EXISTING PARAPET WALLS
  - PROPOSED DRAINAGE WORKS

Construction of Pumping Stations, Tidal Barrier, Link Bridge, E&M Control Room and Local Widening and Deepening of YLN

Revitalisation of YLN

Decommissioning of Existing LFPS & Inflatable Dam

Modification of Existing Parapet Walls

Refinements to Existing Intersection of YLN & YLBF

Construction of Parapet Walls at YLN & SCR

Revision	Date	Description	Initial
Initial	Designed	Checked	Drawn
Initial	SNG	CKW	SZ
Date	FEB2020	FEB2020	FEB2020
Approved			

Contract no. CE 93/2017 (DS)

Contract title  
 YUEN LONG BARRAGE SCHEME – INVESTIGATION, DESIGN AND CONSTRUCTION

Drawing title  
 LOCATION PLAN

Drawing no. 400171/B&V/LAY/001




Scale A3 1 : 20 000





NOTE:

1. REFER TO DRAWING NO. 400171/B&V/LAY/003 & 004 FOR SECTIONS OF TIDAL BARRIERS AND FOREBAY.

LEGEND:

-  CHANNEL WIDENING WORKS
-  CHANNEL DEEPENING WORKS
-  GROUND LEVELING WORKS

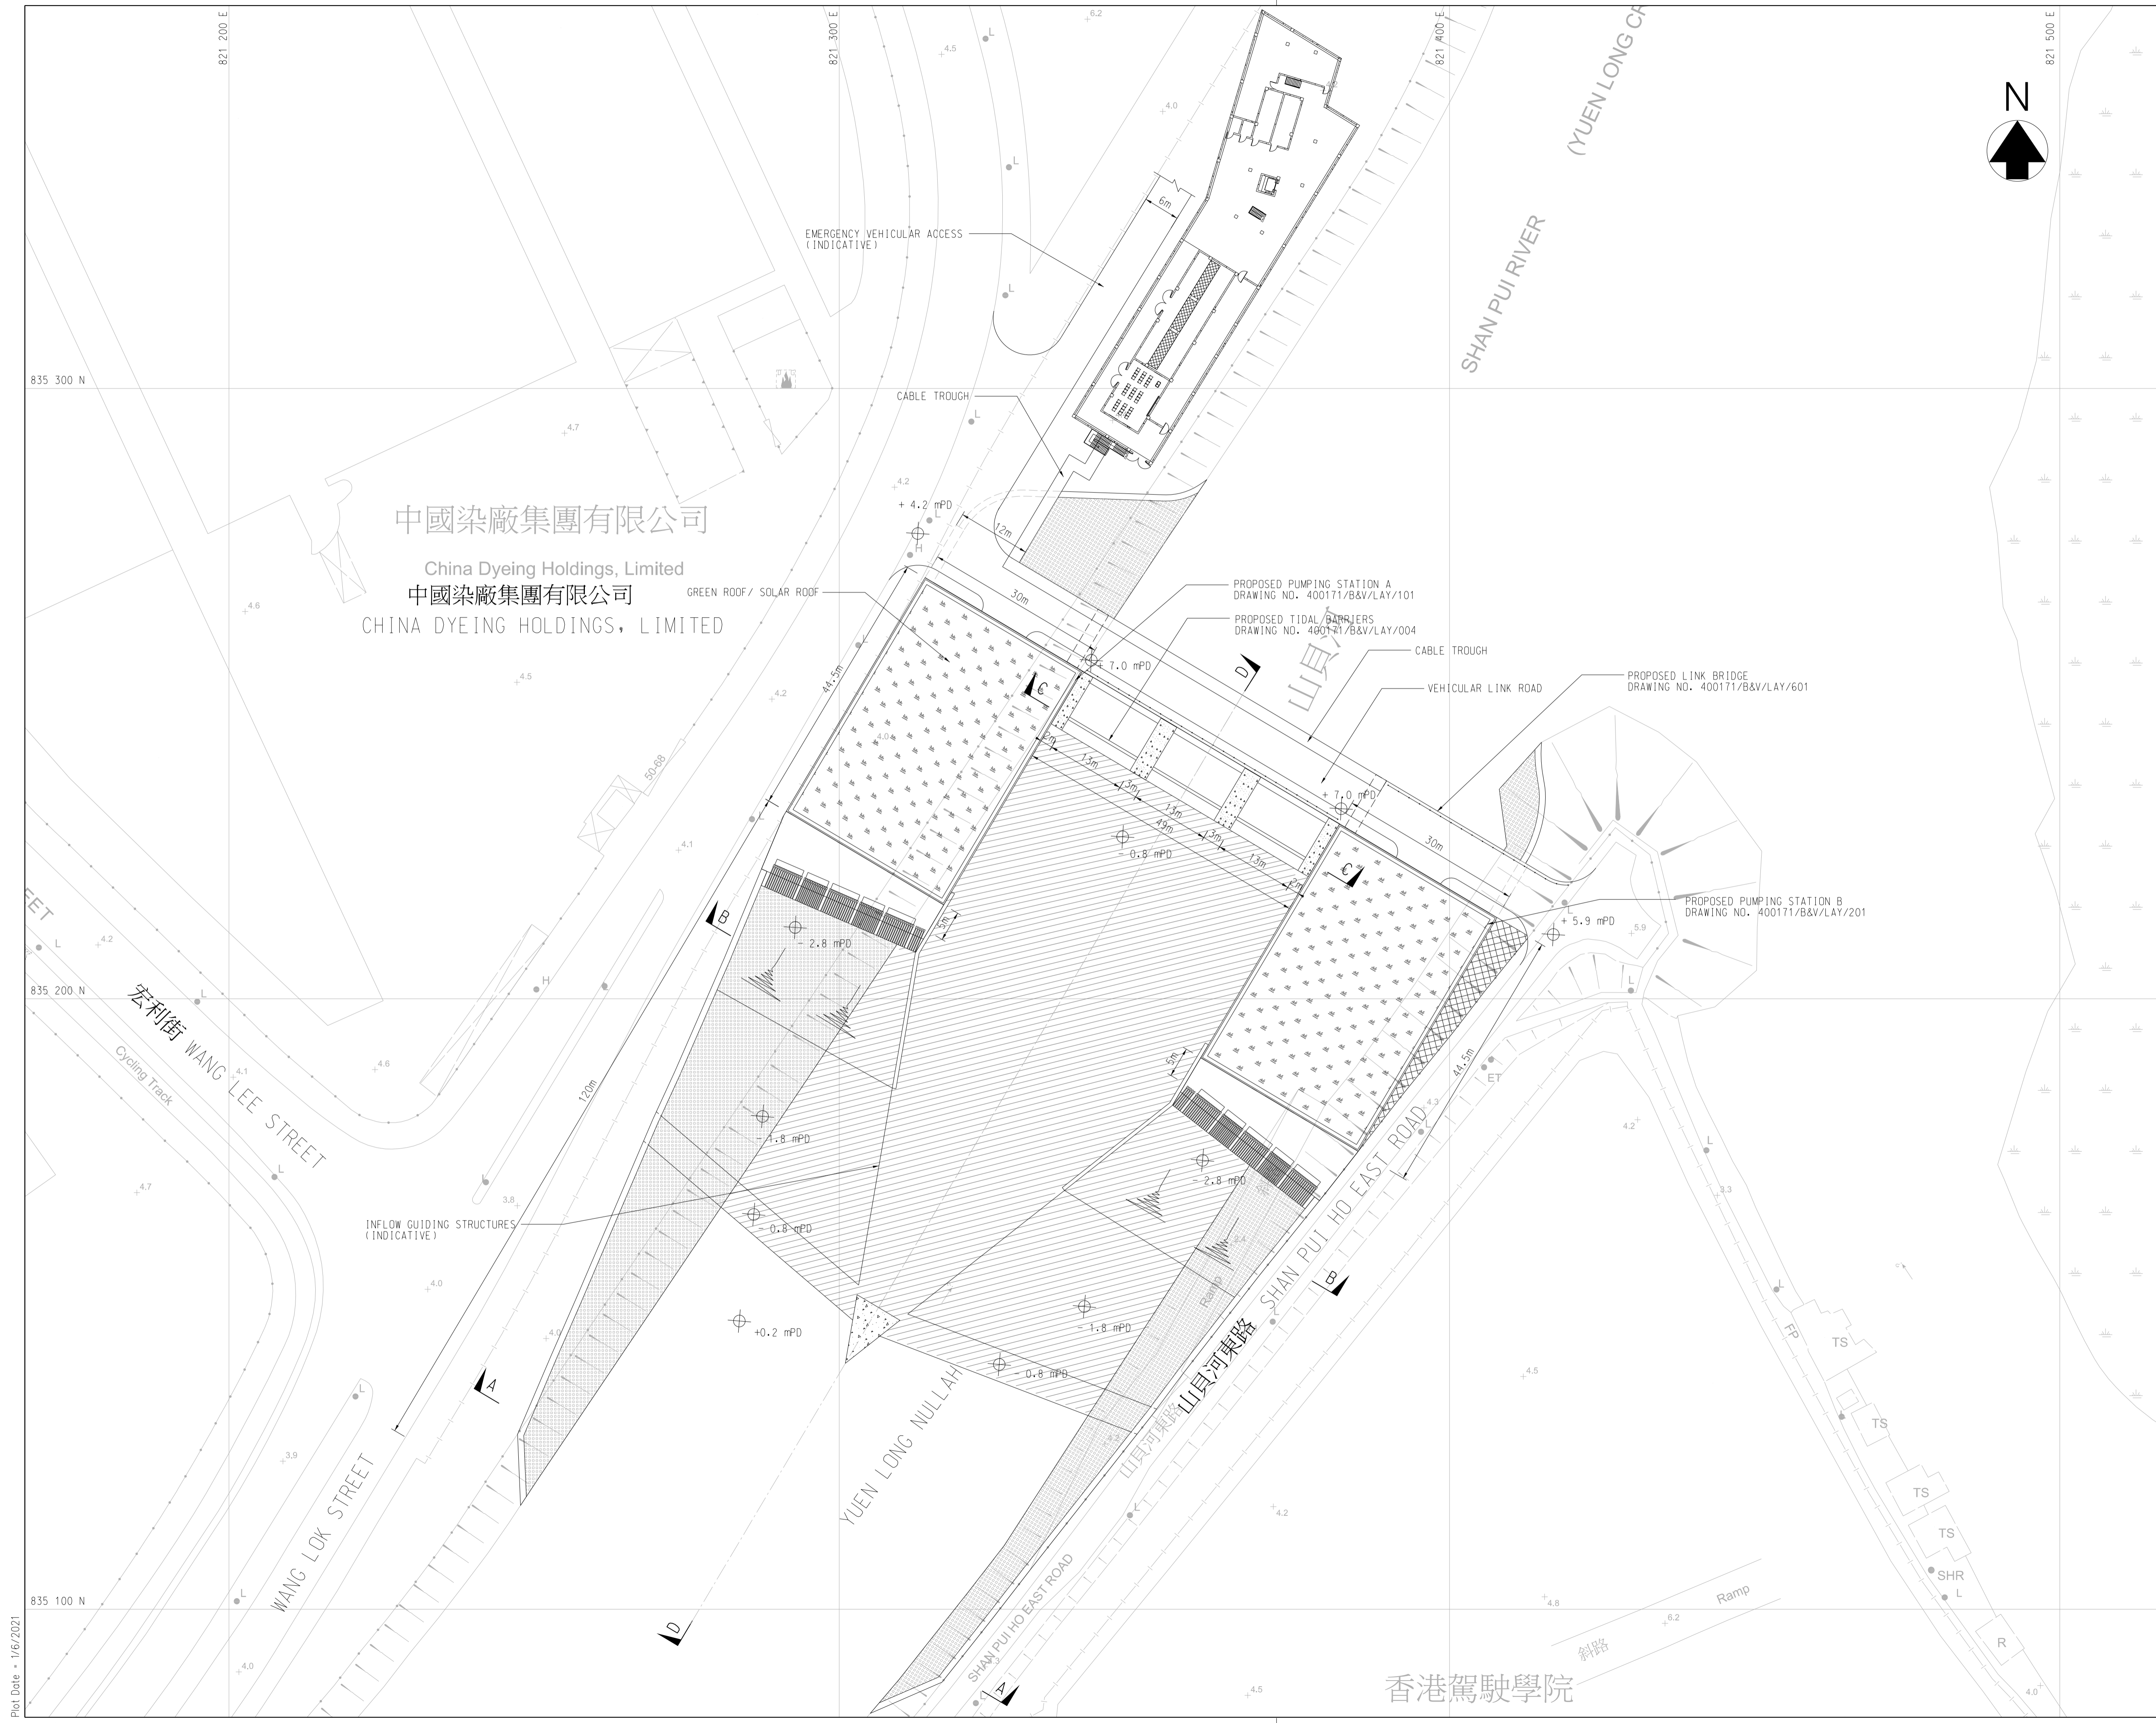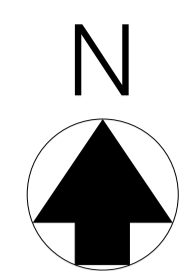

Revision	Date	Description	Initial
Initial	Designed	Checked	Drawn
Initial	SNG	CKW	SZ
Date	JAN2020	JAN2020	JAN2020
Approved			

Contract no. CE 93/2017 (DS)

Contract title  
YUEN LONG BARRAGE SCHEME – INVESTIGATION, DESIGN AND CONSTRUCTION

Drawing title  
LAYOUT PLAN OF PROPOSED BARRAGE

Drawing no. 400171/B&V/LAY/002

Scale A3 1 : 1000

香港特別行政區政府渠務署  
THE GOVERNMENT OF THE HONG KONG  
SPECIAL ADMINISTRATIVE REGION  
DRAINAGE SERVICES DEPARTMENT

BLACK & VEATCH HONG KONG LIMITED  
博威工程顧問有限公司

Plot Date - 1/6/2021