


Societal Risk of Town Gas Installations

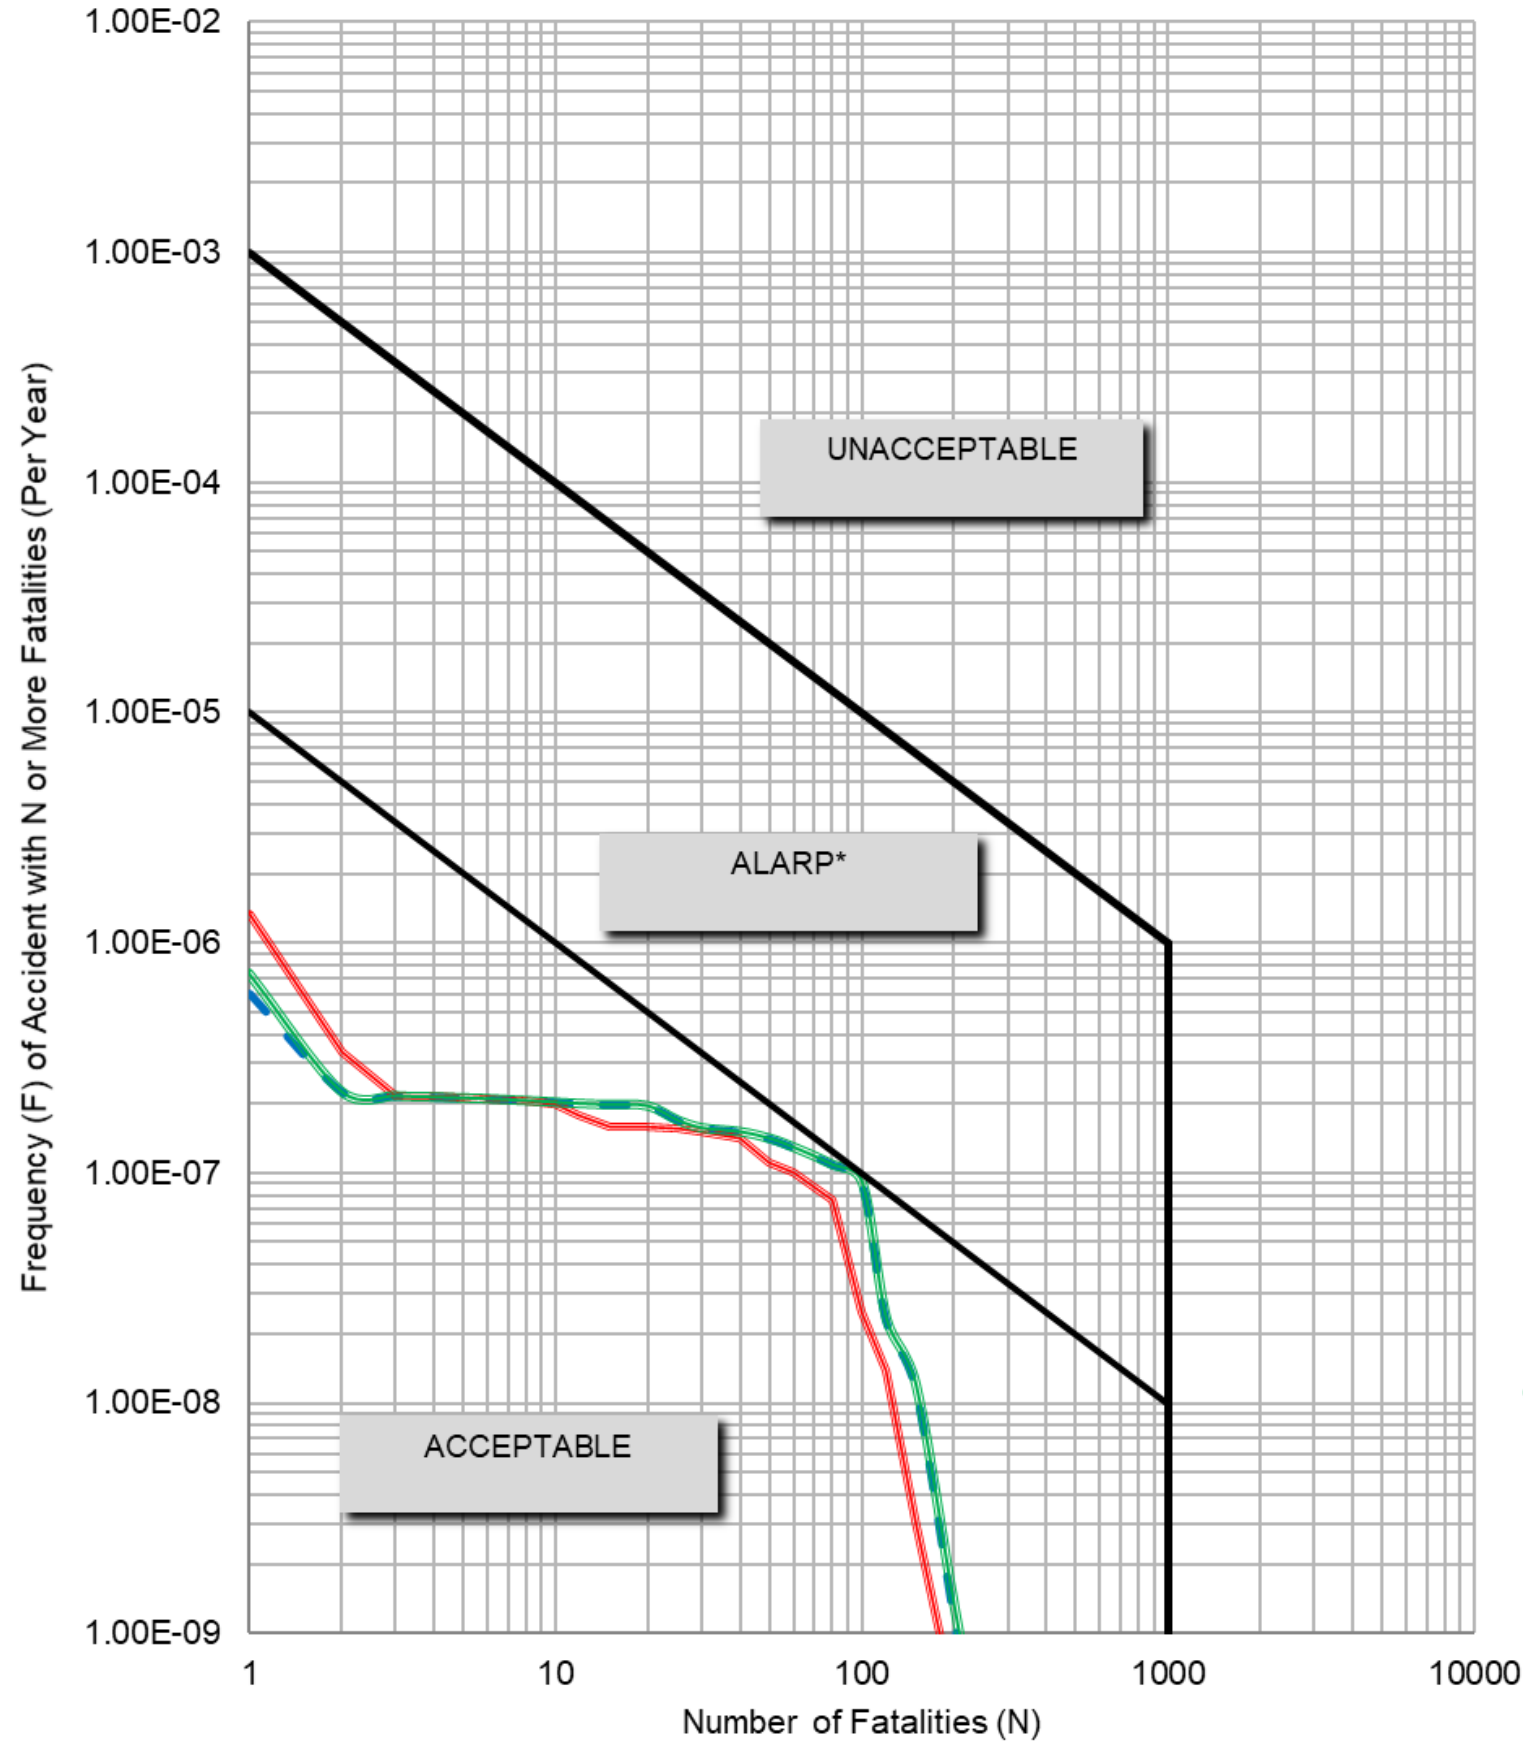

- Case 1 - Base Case Without Development (2025)
- Case 2 - Construction Case (2022)
- Case 3 - Operation Case With Development (2025)



PROJECT

TOLO HARBOUR SEWERAGE OF UNSEWERED AREAS STAGE 2 - INVESTIGATION, DESIGN AND CONSTRUCTION

CLIENT



CONSULTANT

AECOM Asia Company Ltd. www.aecom.com

SUB-CONSULTANTS

Ramboll Hong Kong Limited

ISSUE/REVISION

I/R	DATE	DESCRIPTION	CHK.

STATUS

SCALE DIMENSION UNIT

KEY PLAN

PROJECT NO. CONTRACT NO.

60547289

SHEET TITLE

CUMULATIVE SOCIETAL RISK RESULTS OF UNDERGROUND HIGH PRESSURE TOWN GAS PIPELINE AND SAI O OFFTAKE AND PIGGING STATION SHEET NUMBER

60547289/EIA/FIGURE 9.10

This drawing has been prepared for the use of AECOM's client. It may not be used, modified, reproduced or relied upon by third parties, except as agreed by AECOM or as required by law. AECOM accepts no responsibility, and denies any liability whatsoever, to any party that uses or relies on this drawing without AECOM's express written consent. All measurements must be obtained from the stated dimensions.